



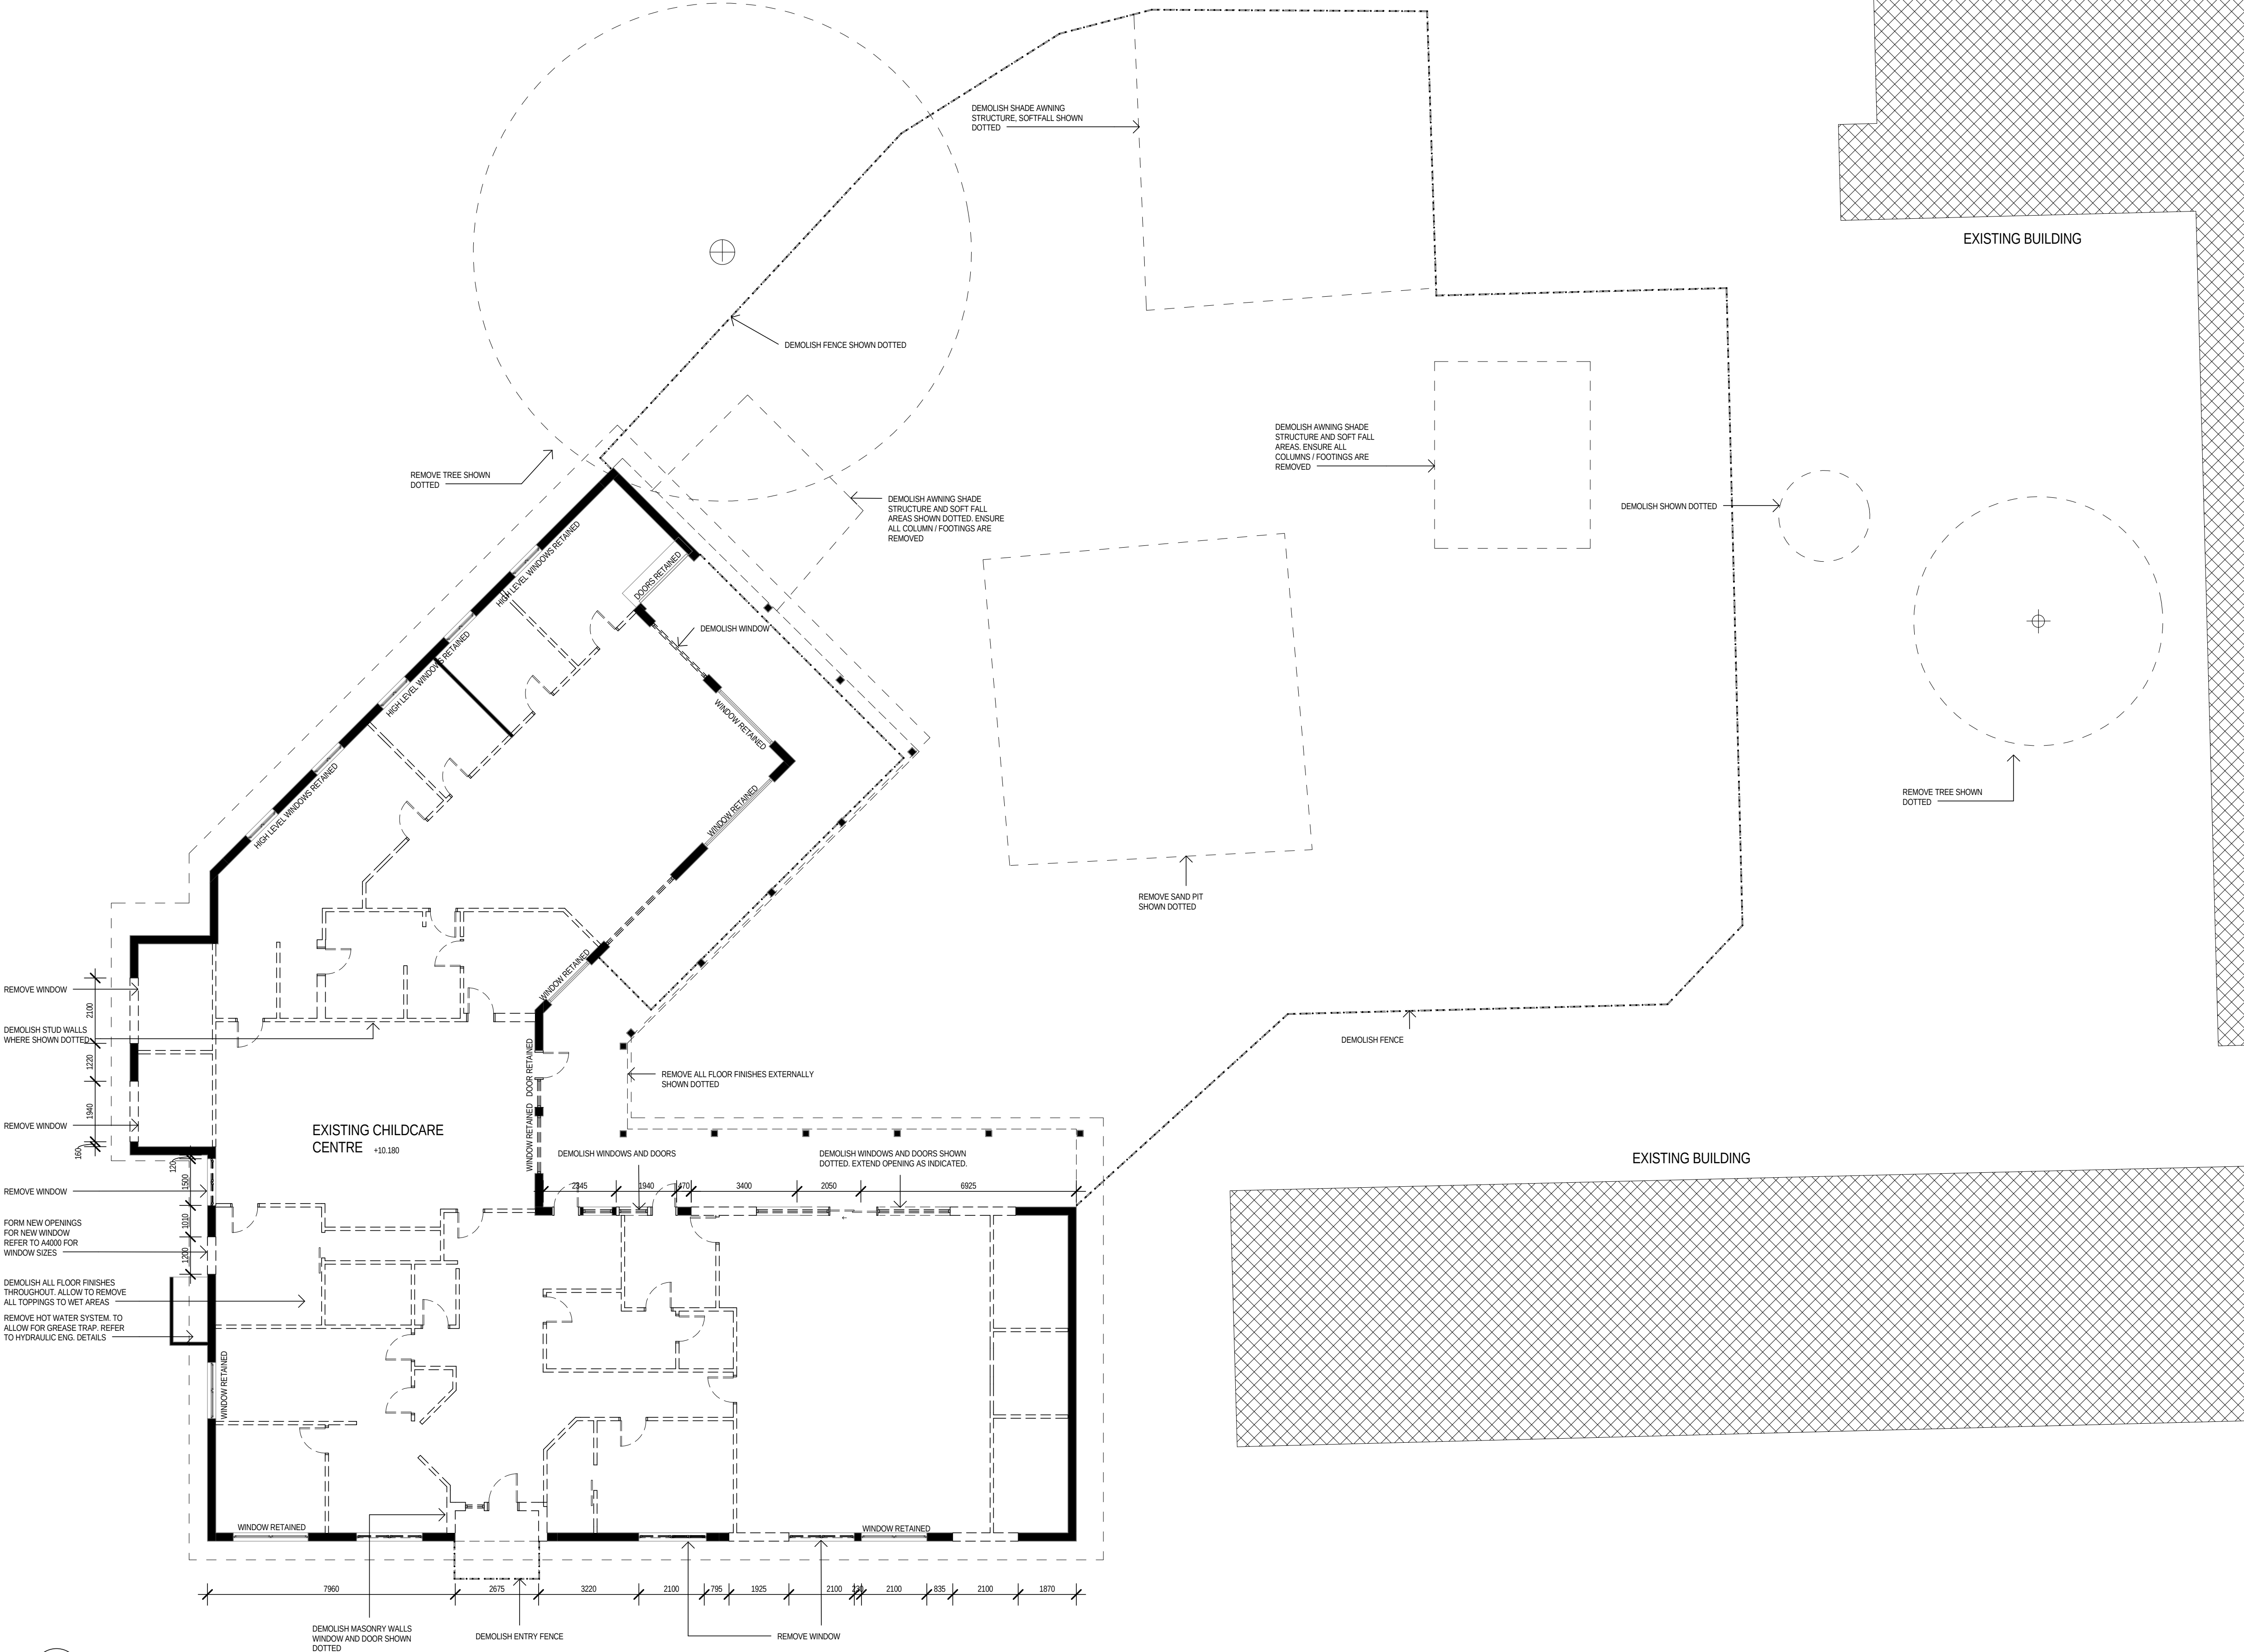

NOTES

This drawing is copyright and the property of WOODHEAD and must not be used without written authorisation. Do not scale this drawing. All dimensions are to be verified on site and any discrepancies reported before commencement of any work or shop drawings.

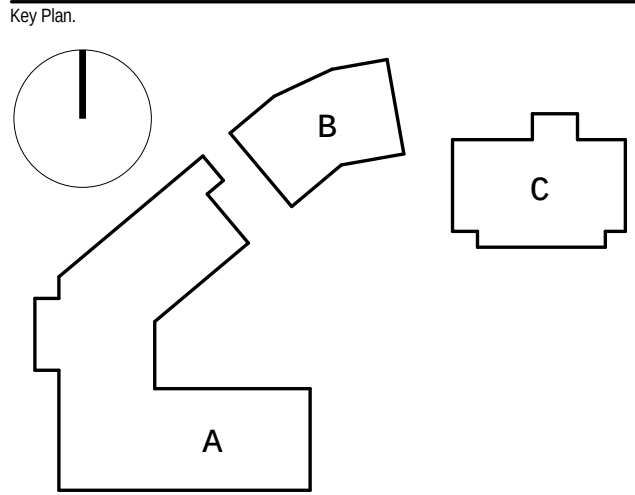

E	FOR INFORMATION	11/07/2011
D	FOR INFORMATION	11/07/2011
C	FOR INFORMATION	29/09/2011
B	FOR INFORMATION	29/09/2011
A	FOR INFORMATION	11/03/2011

Issue	Revision Description	Date
-------	----------------------	------

Project Management
CAPITAL INSIGHT PTY LTD
LIVERPOOL HOSPITAL REDEVELOPMENT
PROJECT OFFICE, 2-4 SPEED STREET,
LIVERPOOL NSW 2170

Services
WATERMAN AHW
LEVEL 4, 10 HELP STREET,
CHATSWOOD NSW 2057

BCA Consultant

Landscape Architect
SITE IMAGE
LEVEL 1, 3-5 BAPTIST STREET,
SURRY HILLS NSW 2150

Client



HEALTH INFRASTRUCTURE
LEVEL 8, 77 PACIFIC HWY, NORTH SYDNEY NSW 2060

Architects

woodhead.

343 Pacific Highway
North Sydney NSW 2060
T +612 9964 9500
F +612 9964 9683
ABN 61 007 747 748
www.woodhead.com.au

Checked _____ Checker _____

Drawing Coordinated _____

Drawing Director Approval _____

Project Description
LIVERPOOL HOSPITAL CHILDCARE
LIVERPOOL HOSPITAL

Project Number 10.2185.02

Drawing Title BUILDING A GROUND FLOOR

DEMOLITION PLAN

Drawing Number

A1003

Scale
1 : 100
@ A1
ISSUE
E

FOR INFORMATION

1 DEMOLITION PLAN
A4000
1 : 100