



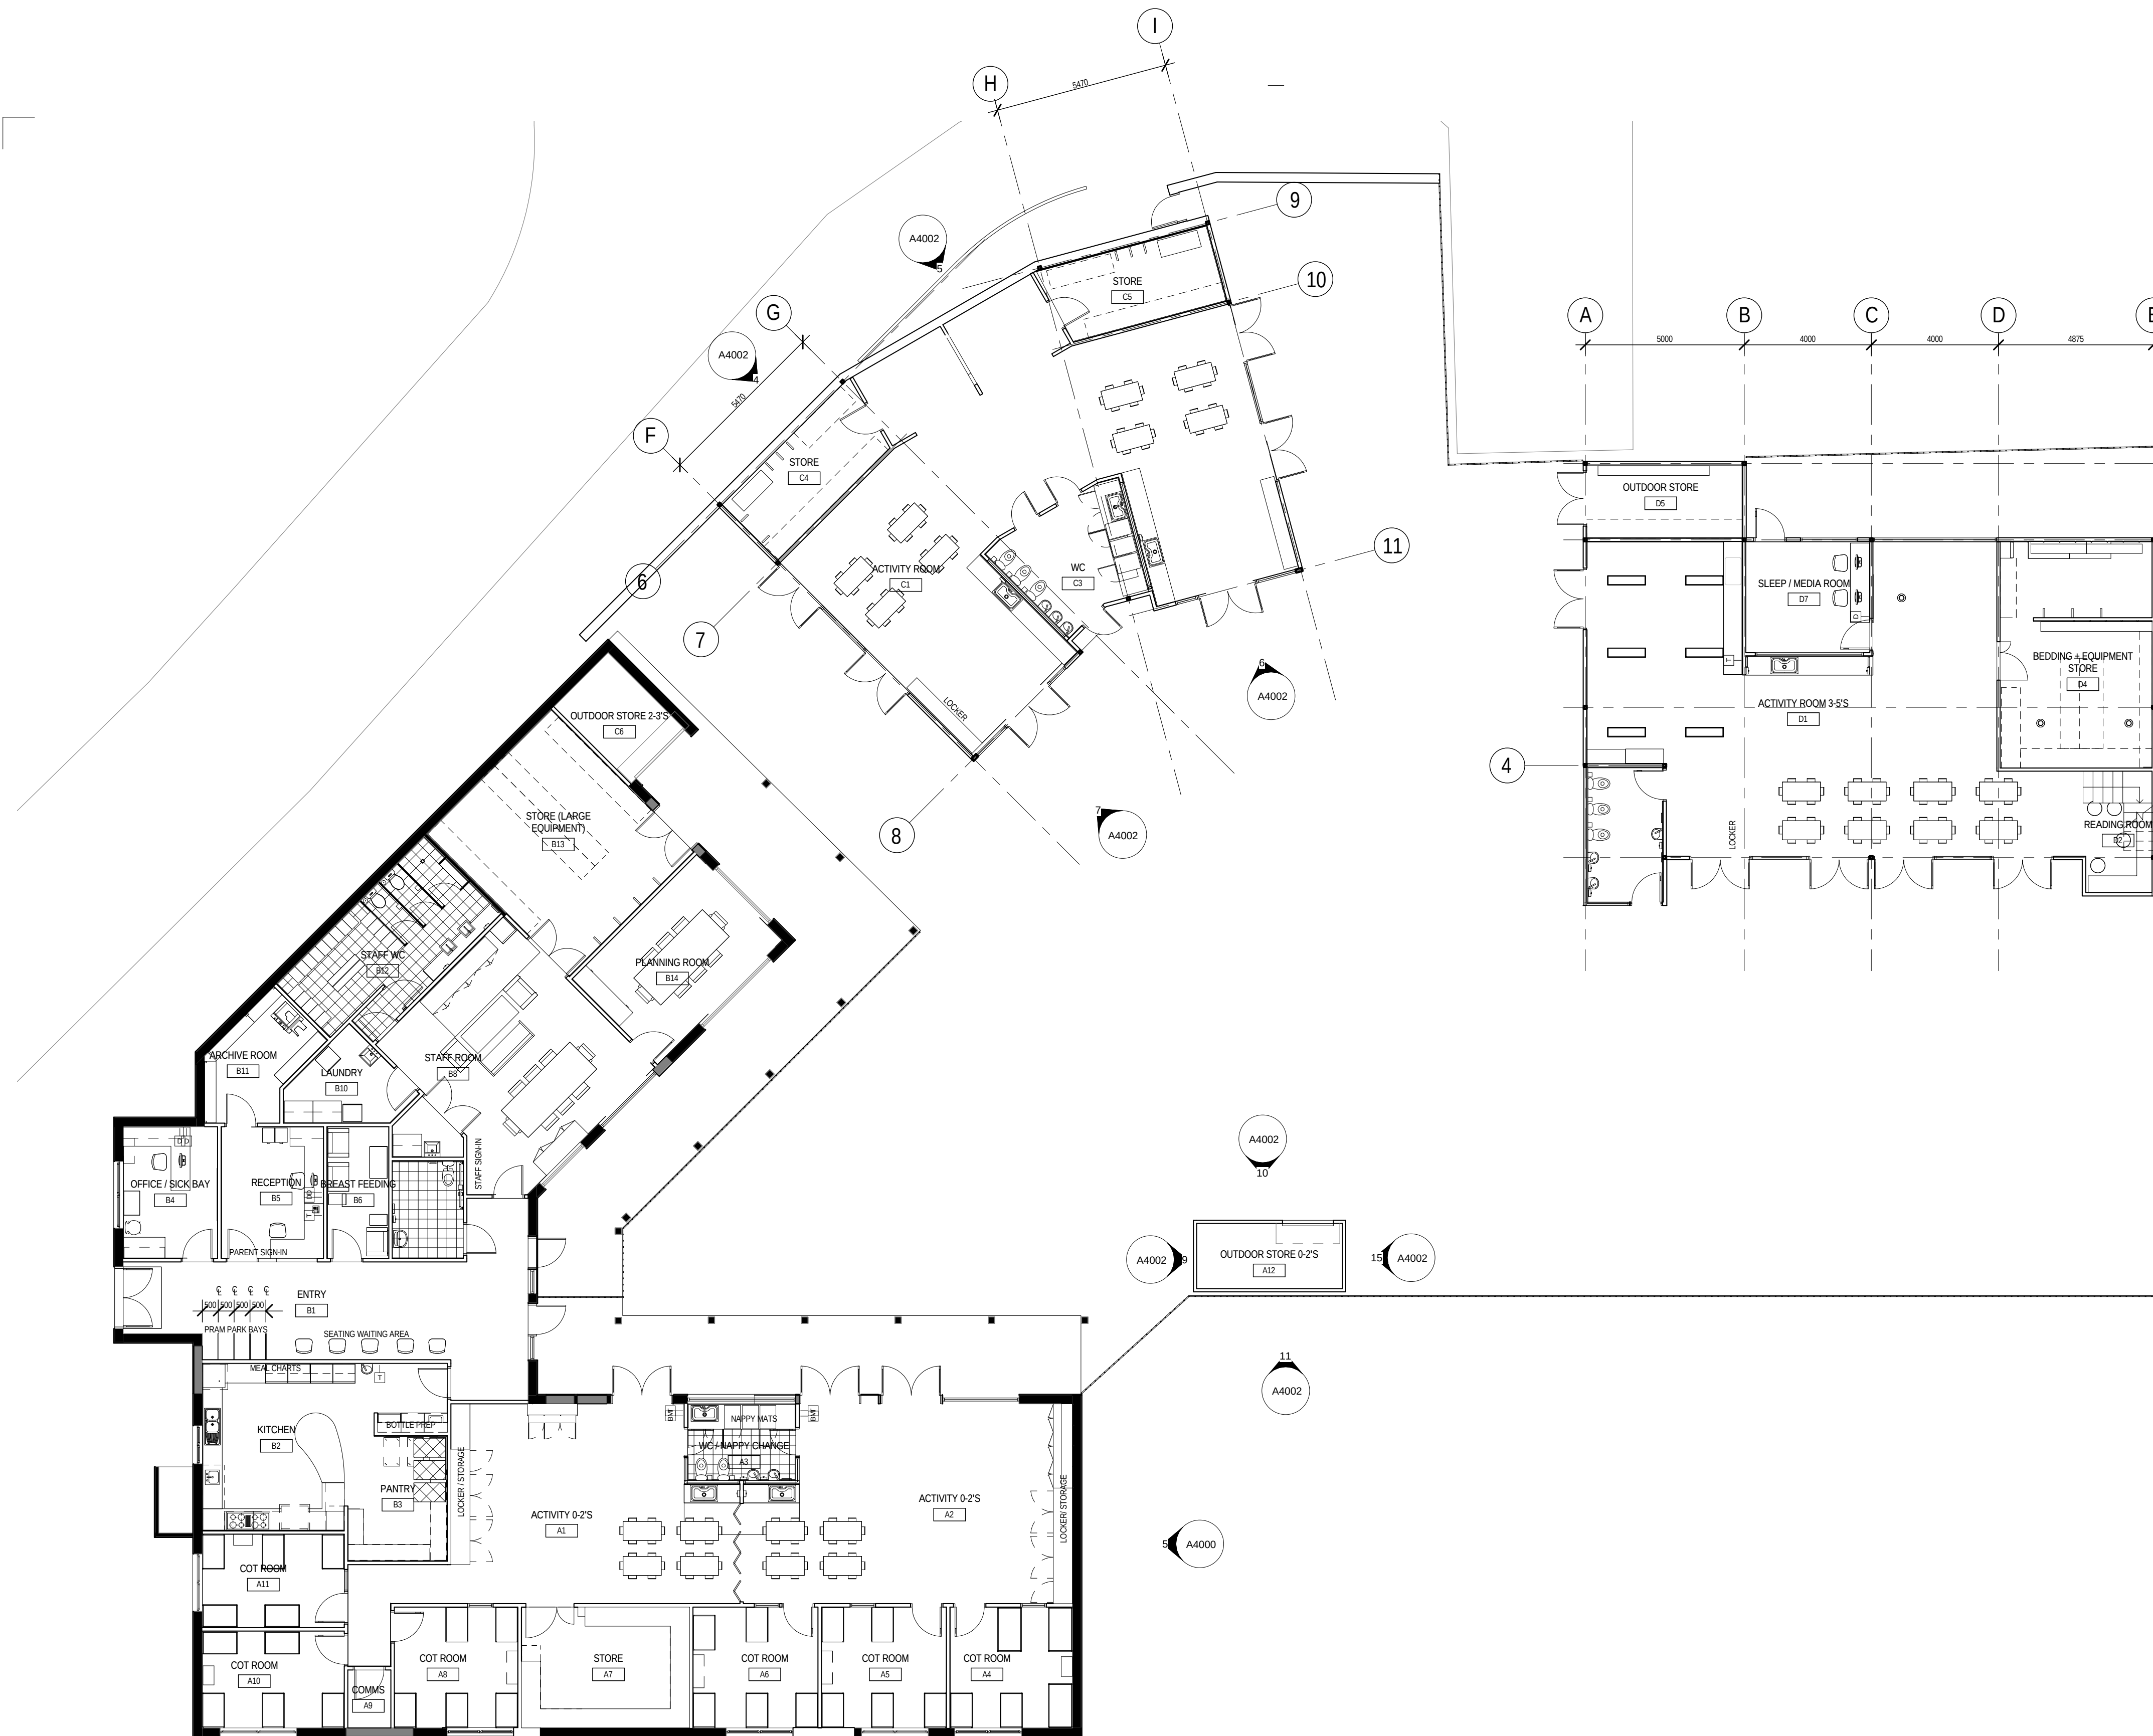

NOTES
This drawing is copyright and the property of WOODHEAD and must not be used without written authorisation. Do not scale this drawing. All dimensions are to be verified on site and any discrepancies reported before commencement of any work or shop drawings.

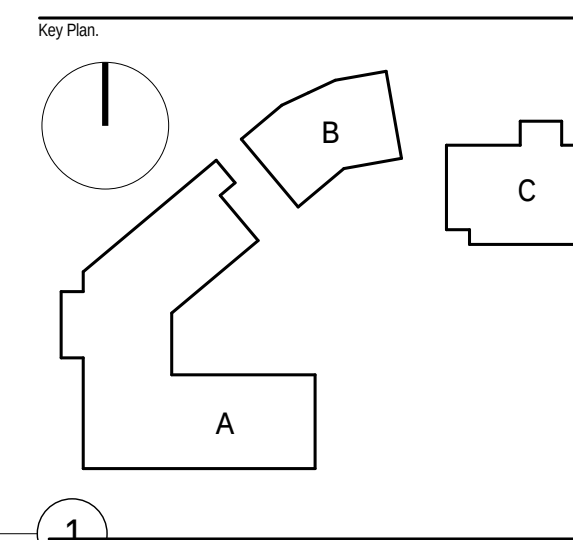

Issue	Revision Description	Date
-------	----------------------	------

Project Management
CAPITAL INSIGHT PTY LTD
LIVERPOOL HOSPITAL REDEVELOPMENT
PROJECT OFFICE, 2-4 SPEED STREET,
LIVERPOOL NSW 2170

Services
WATERMAN AHW
LEVEL 4, 10 HELP STREET,
CHARTSWOOD NSW 2067

BCA Consultant

Landscape Architect
SITE IMAGE
LEVEL 1, 3-5 BAPTIST STREET,
SURRY HILLS NSW 2010

Client



HEALTH INFRASTRUCTURE
LEVEL 8, 77 PACIFIC HWY, NORTH SYDNEY NSW 2060

Architects

woodhead.
343 Pacific Highway
North Sydney NSW 2060
T +612 9964 9500
F +612 9964 9683
ABN 61 007 747 748
www.woodhead.com.au

Checked	CHK
Drawing Coordinated	COR
Drawing Director Approval	DIR
Project Description	LIVERPOOL HOSPITAL CHILDCARE LIVERPOOL HOSPITAL

Project Number
10.2165.02
Drawing Title
GROUND FLOOR FFE PLAN
Scale
1 : 100
@ A1
Issue

Drawing Number
A2004

FOR INFORMATION