



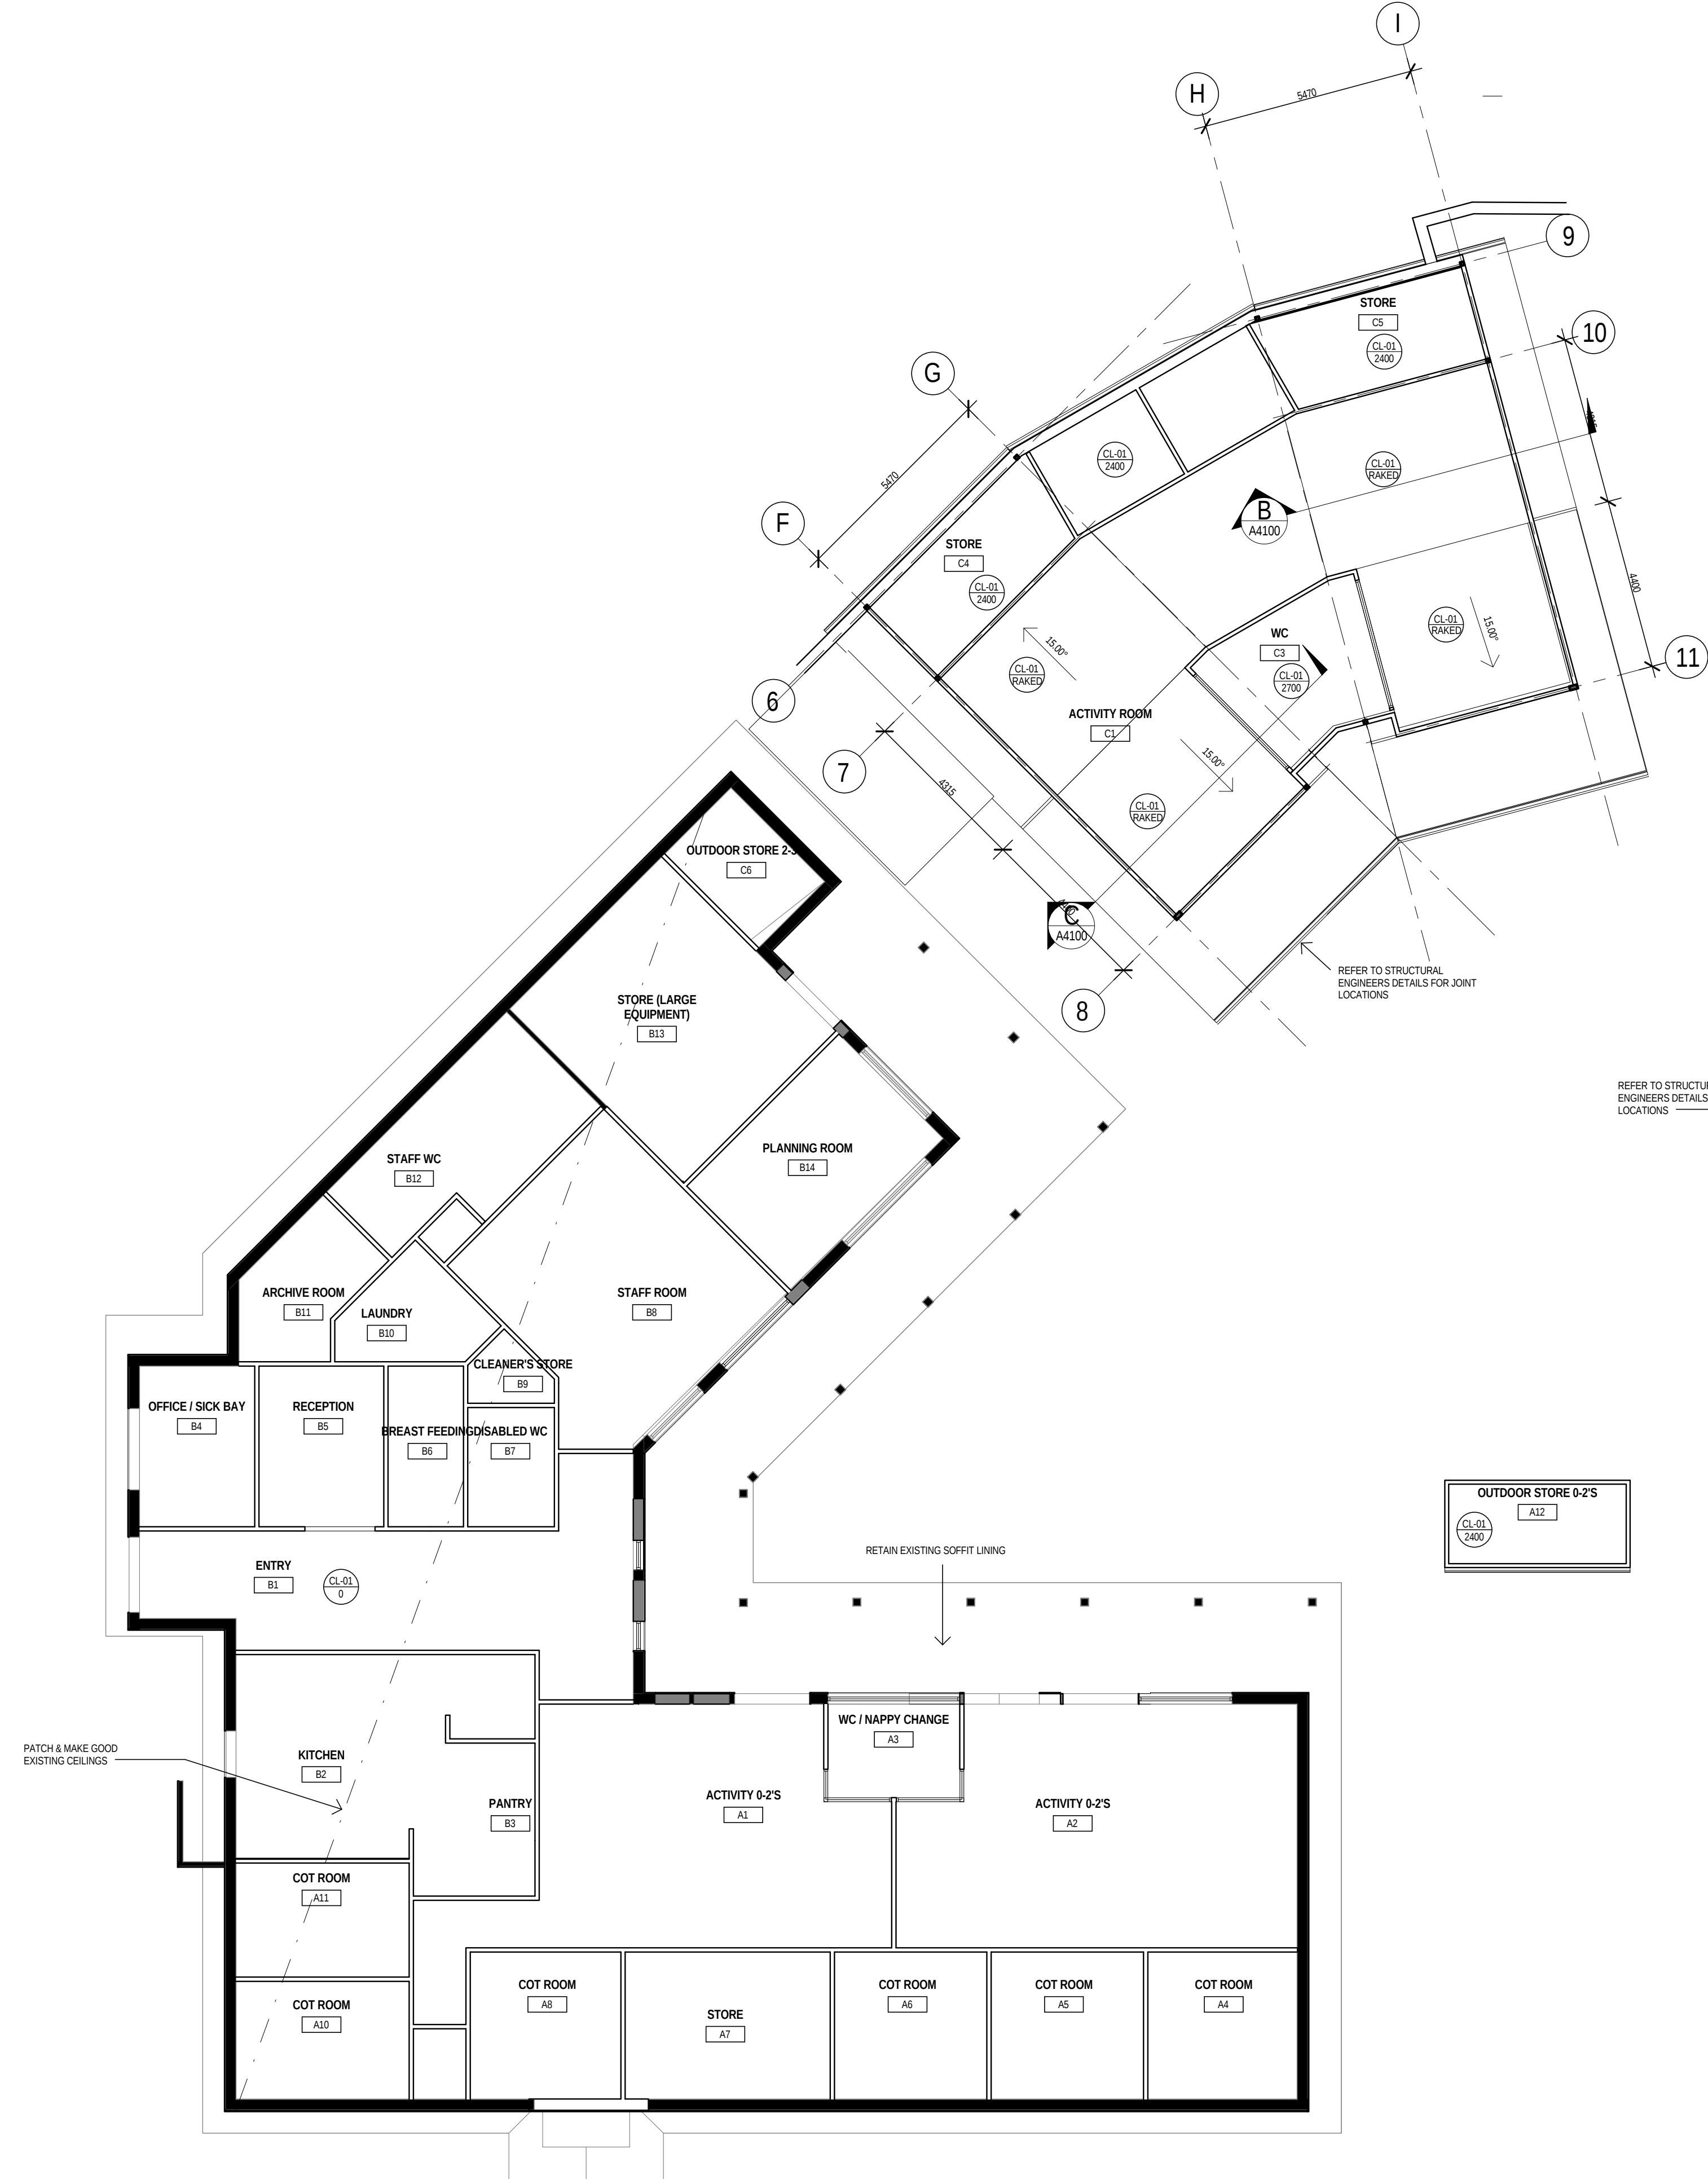


1 FFL
A4000 1:100

20/07/2021 12:42:34 AM C:\projects\liverpool\DWG\Gen - Revoked\2101_A_M1_17.rvt

NOTES
This drawing is copyright and the property of WOODHEAD and must not be used without written authorisation. Do not scale this drawing. All dimensions are to be verified on site and any discrepancies reported before commencement of any work or shop drawings.

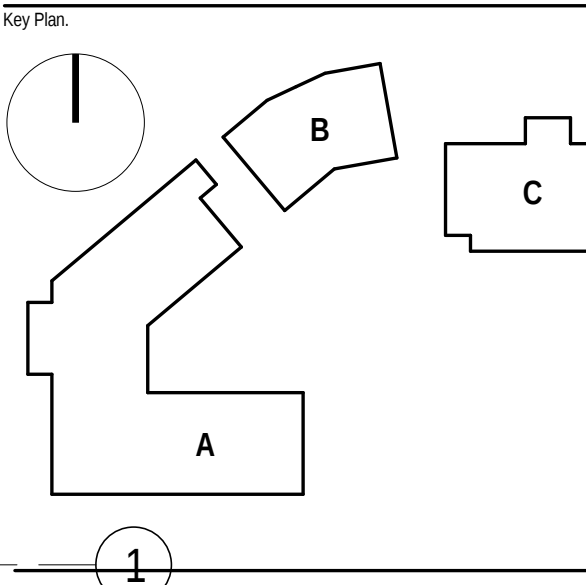

REFER TO STRUCTURAL ENGINEERS DETAILS FOR JOINT LOCATIONS

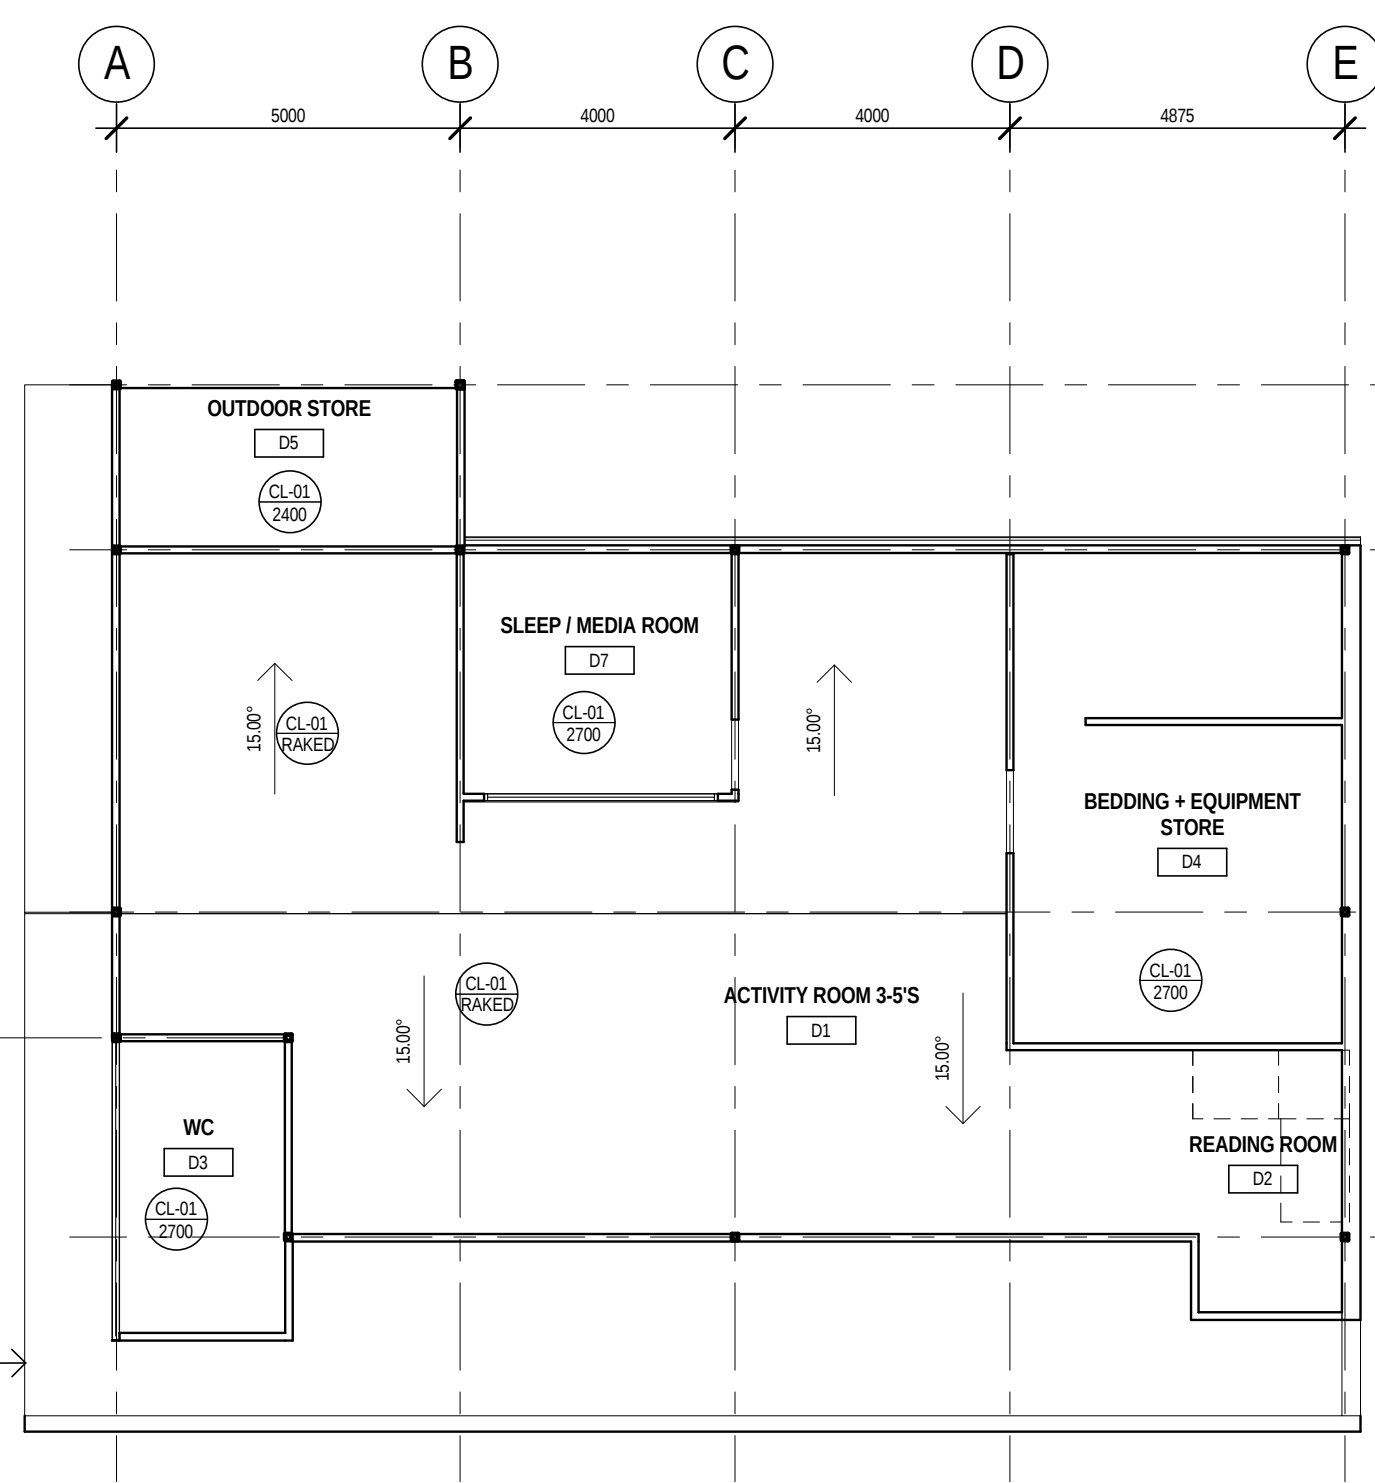

Issue	Revision Description	Date
B	FOR INFORMATION	11/07/2021
A	FOR INFORMATION	11/05/2021

Project Management	CAPITAL INSIGHT PTY LTD LIVERPOOL HOSPITAL REDEVELOPMENT PROJECT OFFICE, 2-4 SPEED STREET, LIVERPOOL NSW 2170
Services	WATERMAN AHW LEVEL 4, JOHELP STREET, CHATSWOOD NSW 2057
BCA Consultant	

Landscape Architect	SITE IMAGE LEVEL 1, 3-5 BAPTIST STREET, SURRY HILLS NSW 2010
---------------------	--

Client



HEALTH INFRASTRUCTURE
LEVEL 8, 77 PACIFIC HWY, NORTH SYDNEY NSW 2060

Architects

woodhead™

343 Pacific Highway
North Sydney NSW 2060
T +612 9964 9500
F +612 9964 9683
ABN 61 007 747 748
www.woodhead.com.au

ITEM CODE	DESCRIPTION
CL-01	FLUSH PLASTERBOARD CEILING - PAINT FINISH AS SELECTED

CEILING LINING LEGEND (CL)
CL-01 10007 CEILING MATERIAL ITEM CODE
HEIGHT ABOVE FFL
US R UNDER SIDE OF ROOF
RAKED

FOR INFORMATION

Checked	CHK
Drawing Coordinated	COR
Drawing Director Approval	DIR

Project Description
LIVERPOOL HOSPITAL CHILDCARE
LIVERPOOL HOSPITAL

Project Number 10.2165.02
Drawing Title
GROUND FLOOR REFLECTED
CEILING PLAN
Drawing Number
A3001

Scale
1 : 100
@ A1
Issue

B