


DRAFT

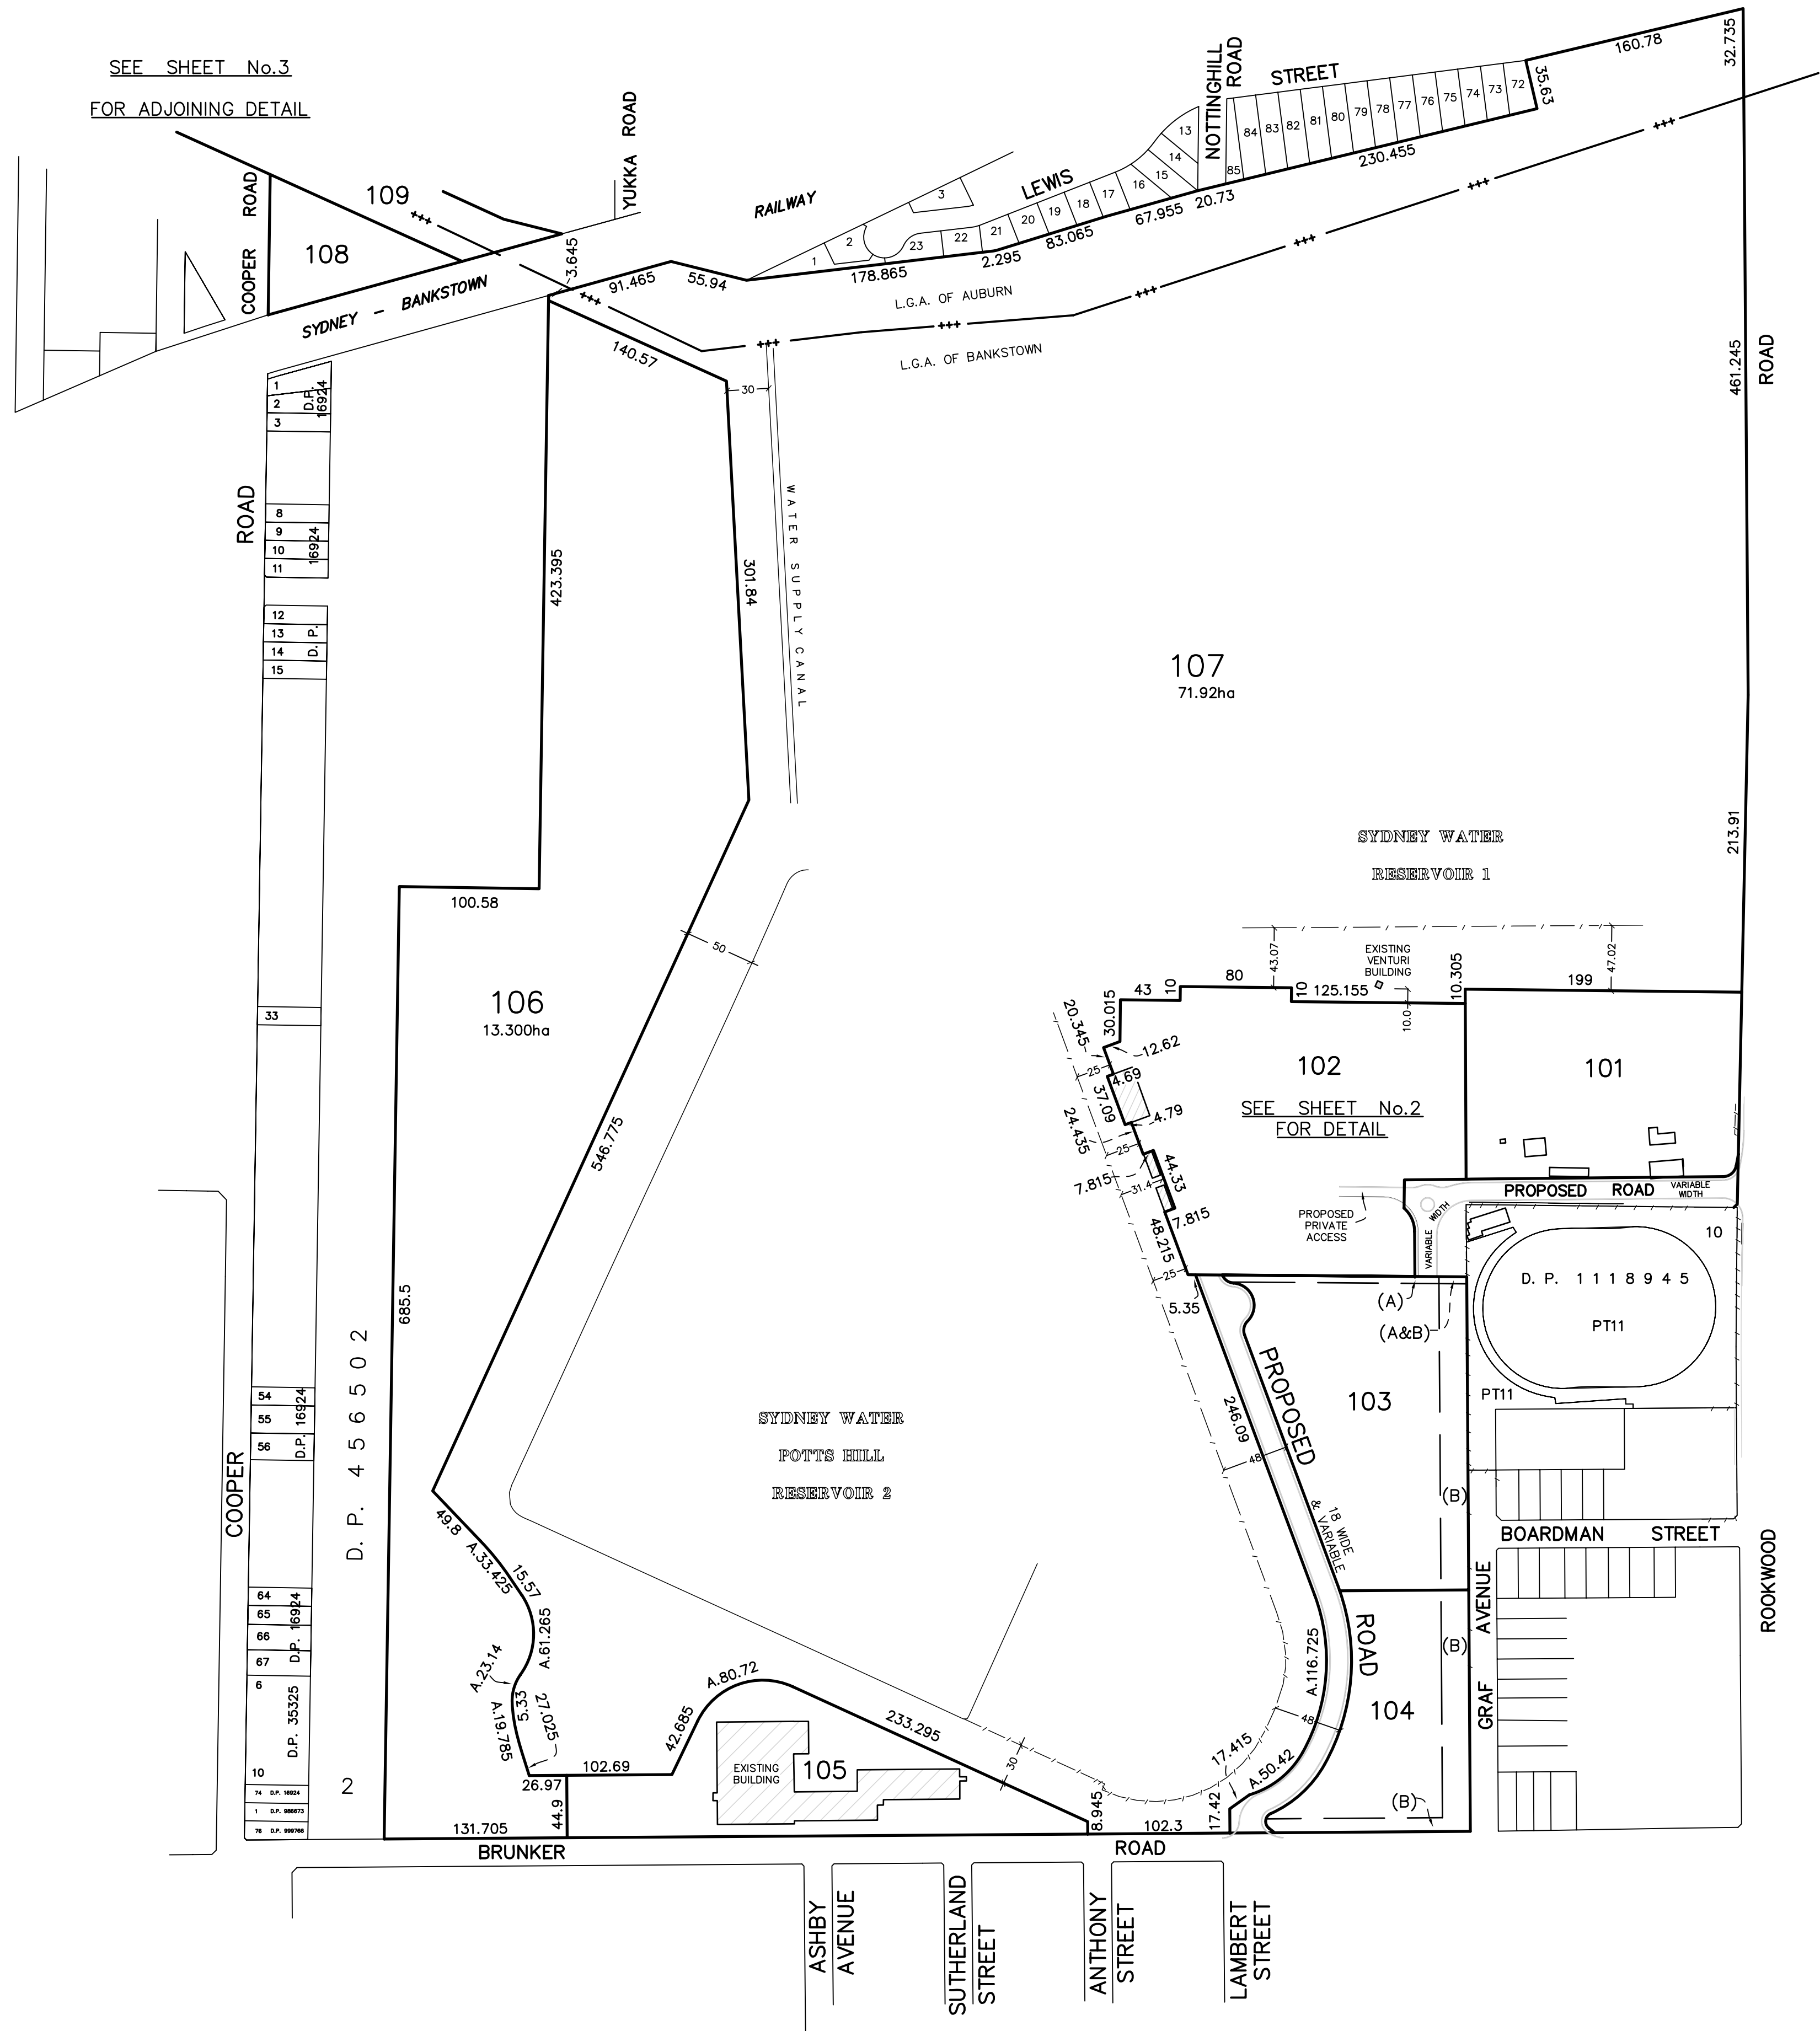


DIMENSIONS AND AREAS SUBJECT TO FINAL SURVEY
AND REGISTRATION OF PLAN AT DEPARTMENT OF
LANDS.

- (A) PROPOSED EASEMENT FOR SERVICES
5 WIDE
- (B) PROPOSED EASEMENT FOR DRAINAGE OF WATER
10 WIDE & 20 WIDE
- PROPOSED ROADS TO BE DEDICATED TO COUNCIL



TM DIAL BEFORE YOU DIG
SHOULD BE CONTACTED
PRIOR TO ANY EXCAVATION ON SITE


TM: trade mark of Association of Australian Dial Before You Dig Services Ltd; used under licence.

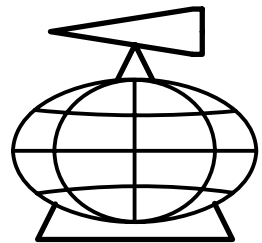

YSCO GEOMATICS
LAND RESOURCE CONSULTANTS


SUITE 4, 114 HAMPDEN ROAD, ARTARMON, 2064
PH: (02) 94198222 FAX: (02) 94194762
Email: enquiries@yscogeomatics.com.au
Website: www.yscogeomatics.com.au
YOUNDALE STRUDWICK & COMPANY PTY LTD A.C.N. 002 819 865

GEOMATIC ENGINEERING
LAND & ENGINEERING SURVEYING
PROJECT MANAGEMENT
SOIL AND WATER MANAGEMENT
ENVIRONMENTAL PLANNING & DESIGN

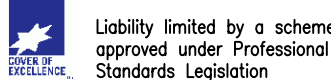

PLAN SHOWING PROPOSED SUBDIVISION OF PART OF
SYDNEY WATER LAND AT ROOKWOOD ROAD AND BRUNKER
ROAD, POTTS HILL, BEING LOT 2 D.P.225818 AND LOT 1
D.P.610303 IN BANKSTOWN AND AUBURN L.G.A.'S.

DRAWN:	CHECKED:	SCALE:	DATUM:	REFERENCE:
29 JULY 2008	P.Y.	1:3000 @ A1		1008/10 SHT 1 OF 3 SHTS

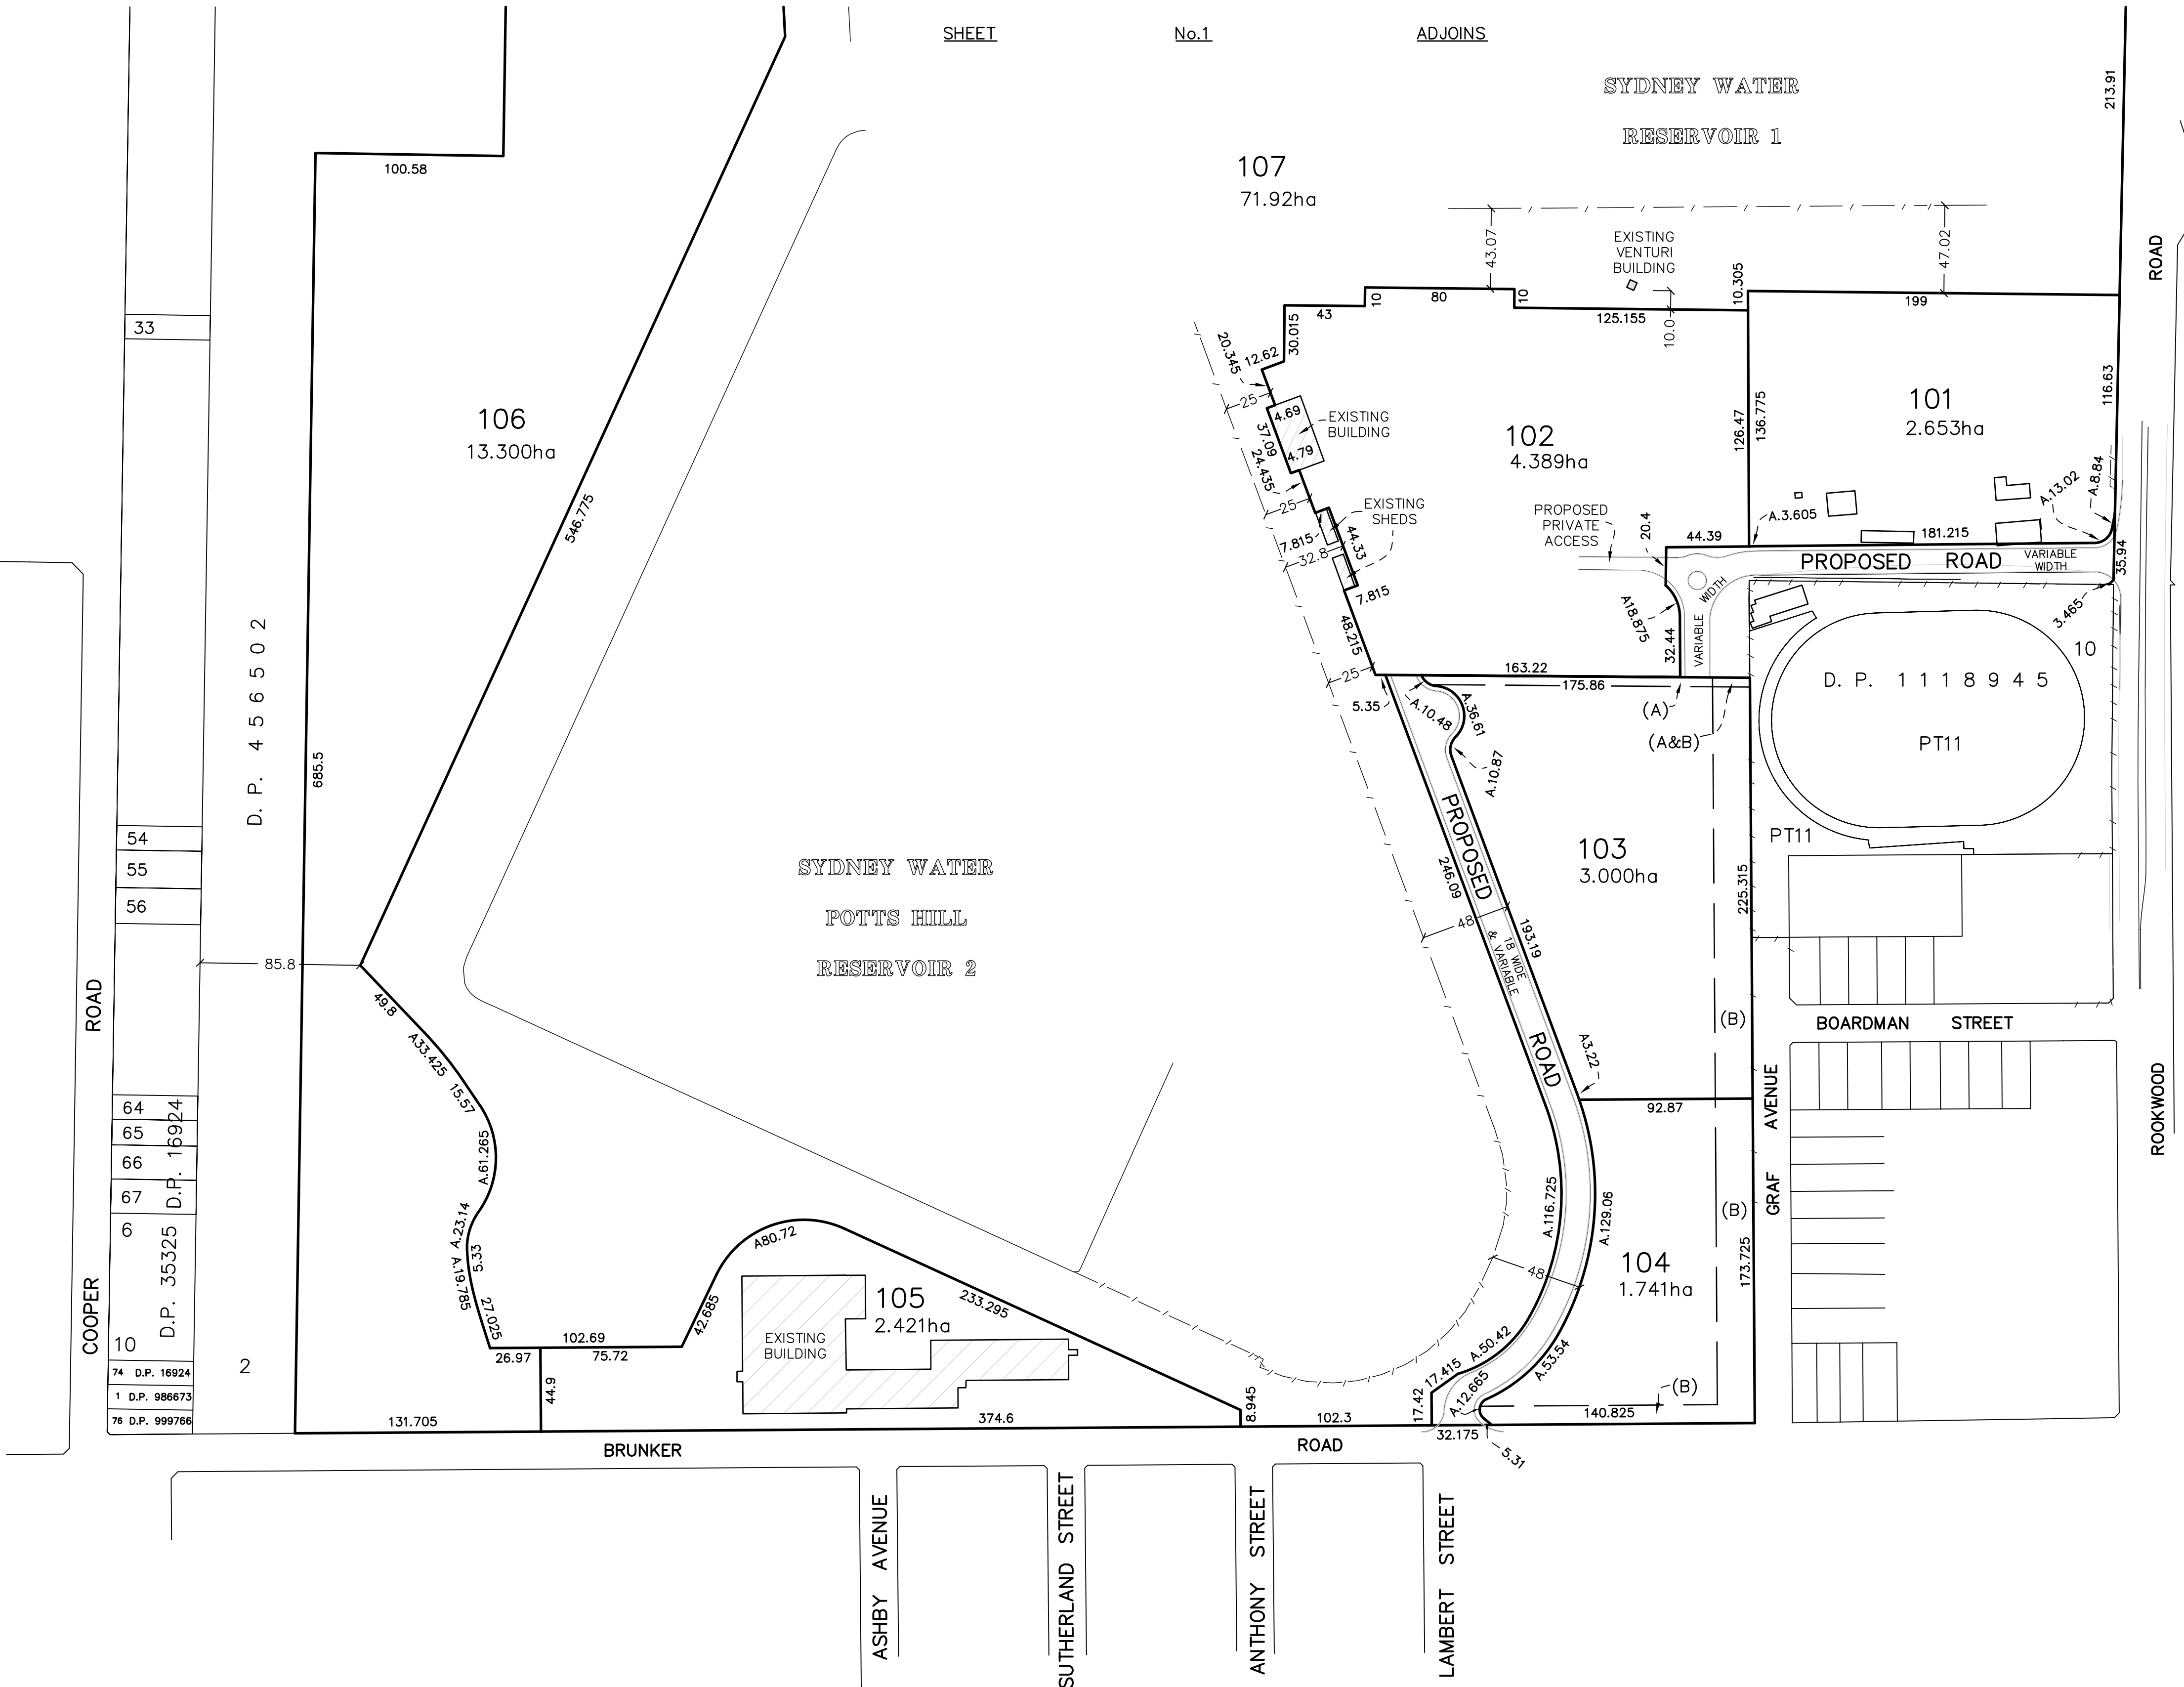

DIMENSIONS AND AREAS SUBJECT TO FINAL SURVEY AND REGISTRATION OF PLAN AT DEPARTMENT OF LANDS.

- (A) PROPOSED EASEMENT FOR SERVICES 5 WIDE
 - (B) PROPOSED EASEMENT FOR DRAINAGE OF WATER 10 WIDE & 20 WIDE
- PROPOSED ROADS TO BE DEDICATED TO COUNCIL


www.dialbeforeyoudig.com.au

DIAL 1100
BEFORE YOU DIG

TM
DIAL BEFORE YOU DIG
SHOULD BE CONTACTED
PRIOR TO ANY EXCAVATION ON SITE

TM: trade mark of Association of Australian Dial Before You Dig Services Ltd; used under licence.

DATE	REVISIONS	BY

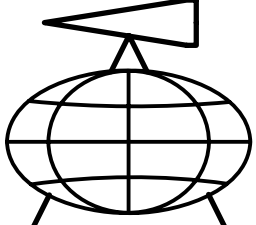


YSKO GEOMATICS
LAND RESOURCE CONSULTANTS

SUITE 4, 114 HAMPTON ROAD, ARTARMON, 2064
PH: (02) 94198222 FAX: (02) 94194762
Email: enquiries@yscogeomatics.com.au
Website: www.yscogeomatics.com.au
YOUSALE STRUDWICK & COMPANY PTY LTD A.C.N. 002 819 865


GEOMATIC ENGINEERING
LAND & ENGINEERING SURVEYING
PROJECT MANAGEMENT
SOIL AND WATER MANAGEMENT
ENVIRONMENTAL PLANNING & DESIGN

Liability limited by a scheme
approved under Professional
Standards Legislation

PLAN SHOWING PROPOSED SUBDIVISION OF PART OF SYDNEY WATER LAND AT ROOKWOOD ROAD AND BRUNKER ROAD, POTTS HILL, BEING LOT 2 D.P.225818 AND LOT 1 D.P.610303 IN BANKSTOWN AND AUBURN L.G.A.'S.				
DRAWN: 29 JULY 2008	CHECKED: P.Y.	SCALE: 1:2000 © A1	DATUM:	REFERENCE: 1008/10 SHT 2 OF 3 SHTS

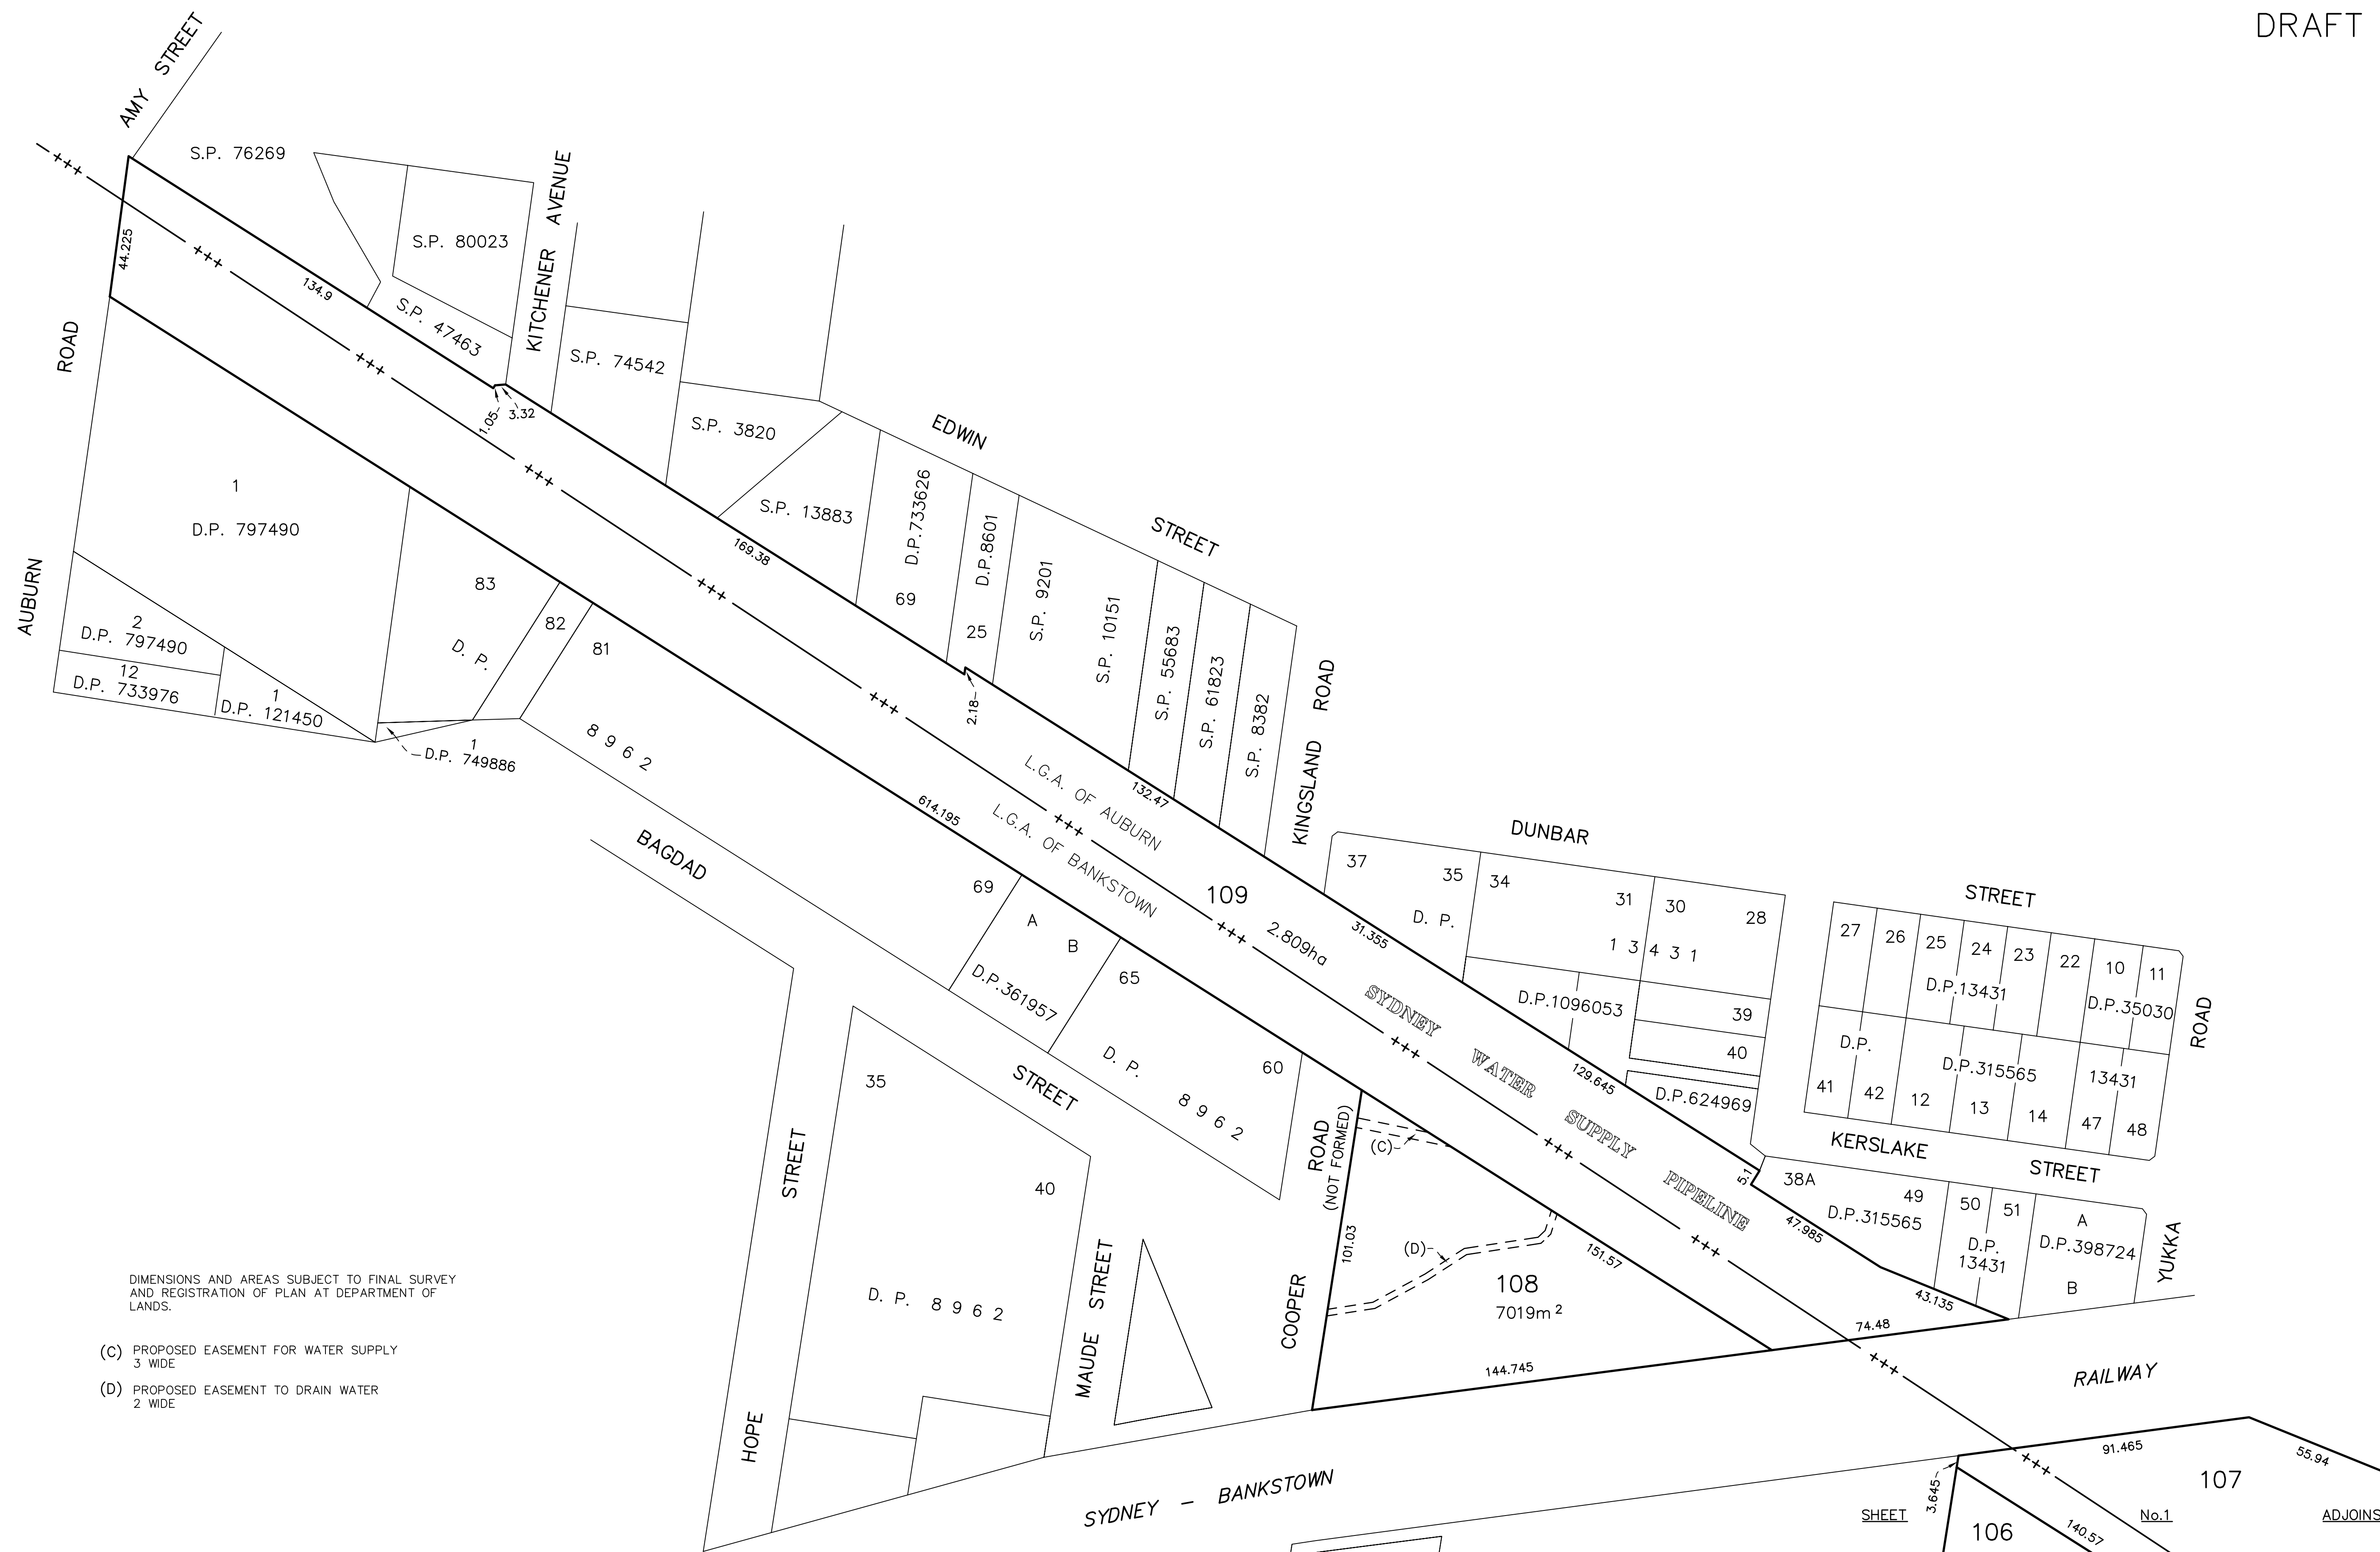

DATE	REVISIONS	BY

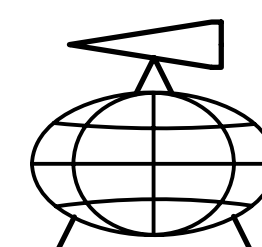

YSCO GEOMATICS
LAND RESOURCE CONSULTANTS

SUITE 4, 114 HAMPDEN ROAD, ARTARMON, 2064
PH: (02) 94198222 FAX: (02) 94194762
Email : enquiries@yscogeomatics.com.au
Website : www.yscogeomatics.com.au
YOUNDALE STRUDWICK & COMPANY PTY LTD A.C.N. 002 819 865

GEOMATIC ENGINEERING
LAND & ENGINEERING SURVEYING
PROJECT MANAGEMENT
SOIL AND WATER MANAGEMENT
ENVIRONMENTAL PLANNING & DESIGN



Liability limited by a scheme approved under Professional Standards Legislation

PLAN SHOWING PROPOSED SUBDIVISION OF PART OF
SYDNEY WATER LAND AT ROOKWOOD ROAD AND BRUNKER
ROAD, POTTS HILL, BEING LOT 2 D.P.225818 AND LOT 1
D.P.610303 IN BANKSTOWN AND AUBURN L.G.A'S.

DRAWN: 29 JULY 2008	CHECKED: P.Y.	SCALE: 1:1000 @ A1	DATUM:	REFERENCE: 1008/10 SHT 3 OF 3 SHTS
---------------------------	------------------	--------------------------	--------	--