


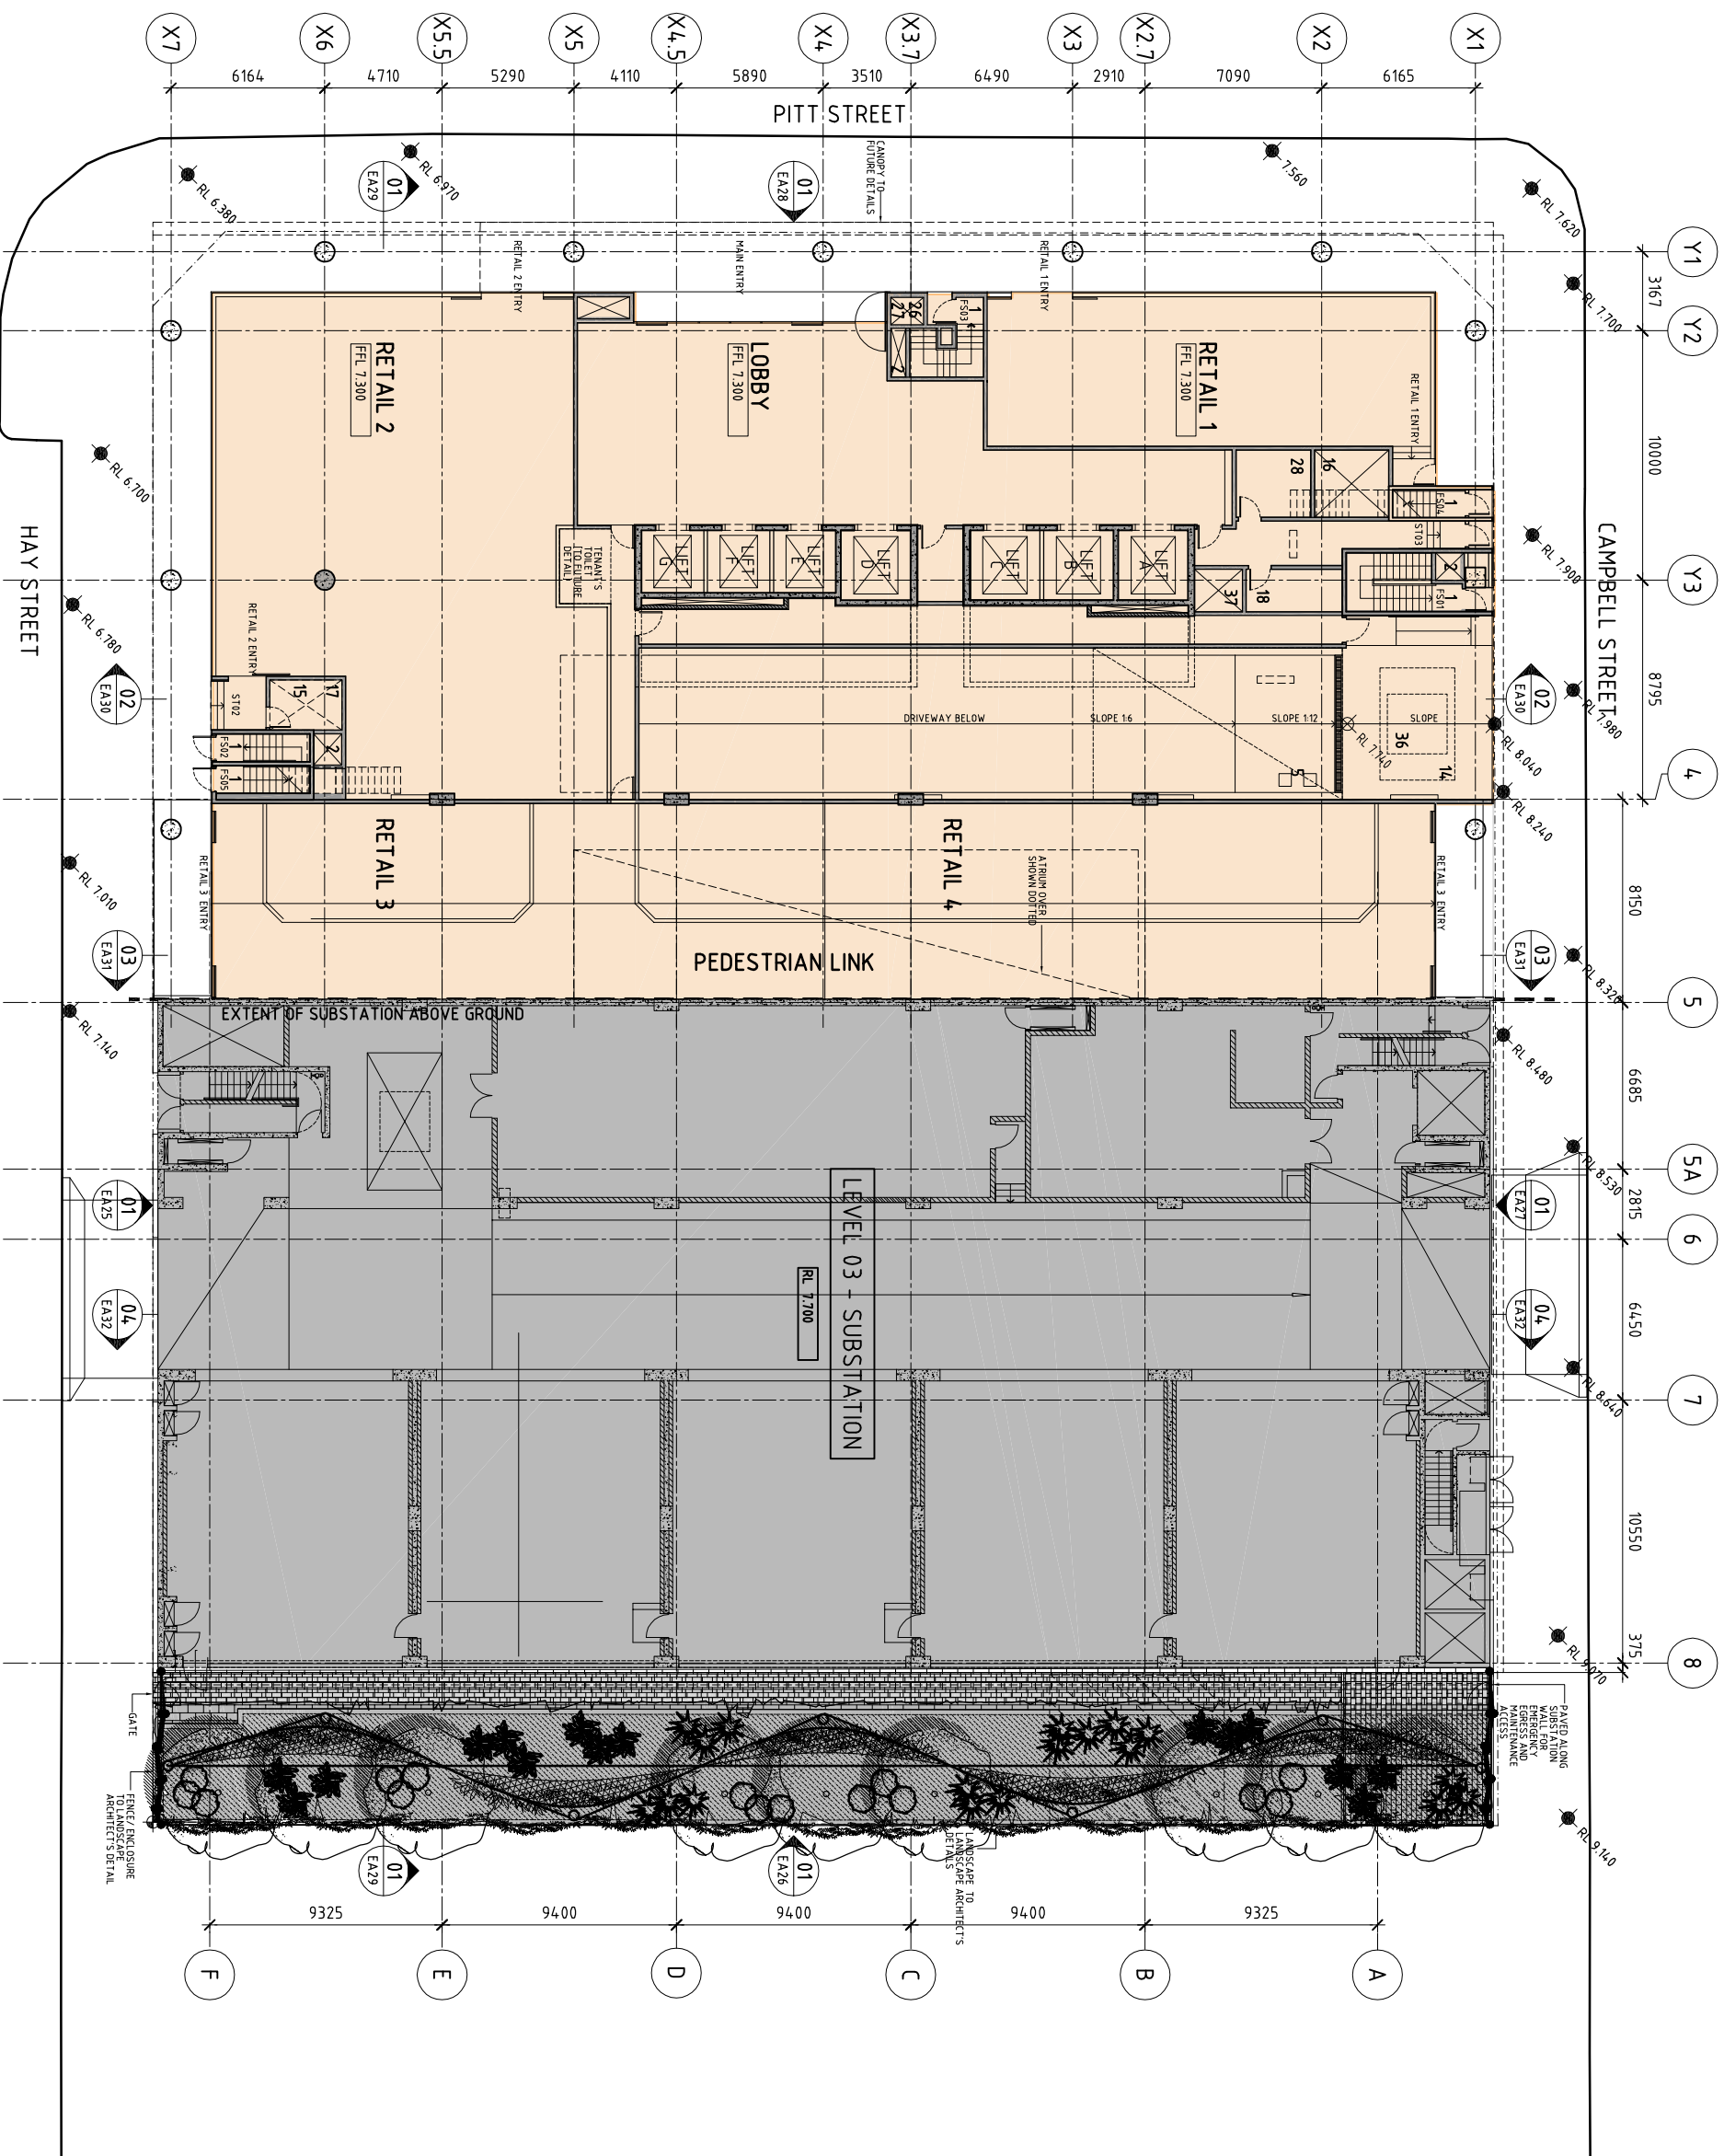

- LEGEND:
- 1 - FIRE STAIR
 - 2 - STAIR PRESSURIZATION
 - 3 - CARPARK EXHAUST RISER
 - 4 - CARPARK SUPPLY RISER
 - 5 - STORM WATER HARVEST TANK BELOW DRIVEWAY
 - 6 - CARPARK EXHAUST PLENUM
 - 7 - CARPARK SUPPLY PLENUM
 - 8 - LV BOARD
 - 9 - TRANSFORMER AREA
 - 10 - SWITCHROOM
 - 11 - MDF ROOM
 - 12 - GREASE ARRESTOR
 - 13 - A - RECYCLABLE WASTE STORAGE
 - 14 - TRANSFORMER HATCH
 - 15 - WATER & GAS METERS / REGULATOR ENCLOSURE
 - 16 - STAIR PRESSURIZATION PLANT ROOM
 - 17 - CARPARK SUPPLY PLANT ROOM
 - 18 - FIRE CONTROL ROOM
 - 19 - TEA BENCH
 - 20 - DISABLED TOILET
 - 21 - FEMALE TOILETS
 - 22 - MALE TOILETS
 - 23 - FIRE HOSE REEL
 - 24 - COLD WATER PUMP ROOM
 - 25 - SPRINKLER PUMP ROOM
 - 26 - BOOSTER ASSEMBLY
 - 27 - FIP/EWS/FFCP
 - 28 - SECURITY BMS ROOM
 - 29 - PLANT ROOM TOILET & SHOWER
 - 30 - DIESEL FUEL STORAGE TANK, DIRECTLY BURIED UNDER
 - 31 - PUMP ROOM FOR FUEL STORAGE TANK
 - 32 - PIPE WORK FOR FUEL STORAGE TANK
 - 33 - SUB SOIL PUMP PIT IN GROUND
 - 34 - WASTE BIN WASHING AREA
 - 35 - STORMWATER PIT
 - 36 - PROPOSED FUTURE FIXED CRANE LOCATION
 - 37 - CARPARK EXHAUST PLANT ROOM
 - 38 - FLOOR WASTE GRATE
 - 39 - SPOON DRAIN
 - 40 - BICYCLE & MOTORCYCLE PARKING [TO FUTURE DETAIL]

FLOOR PLAN - GROUND LEVEL

PPR 28.04.2009



