






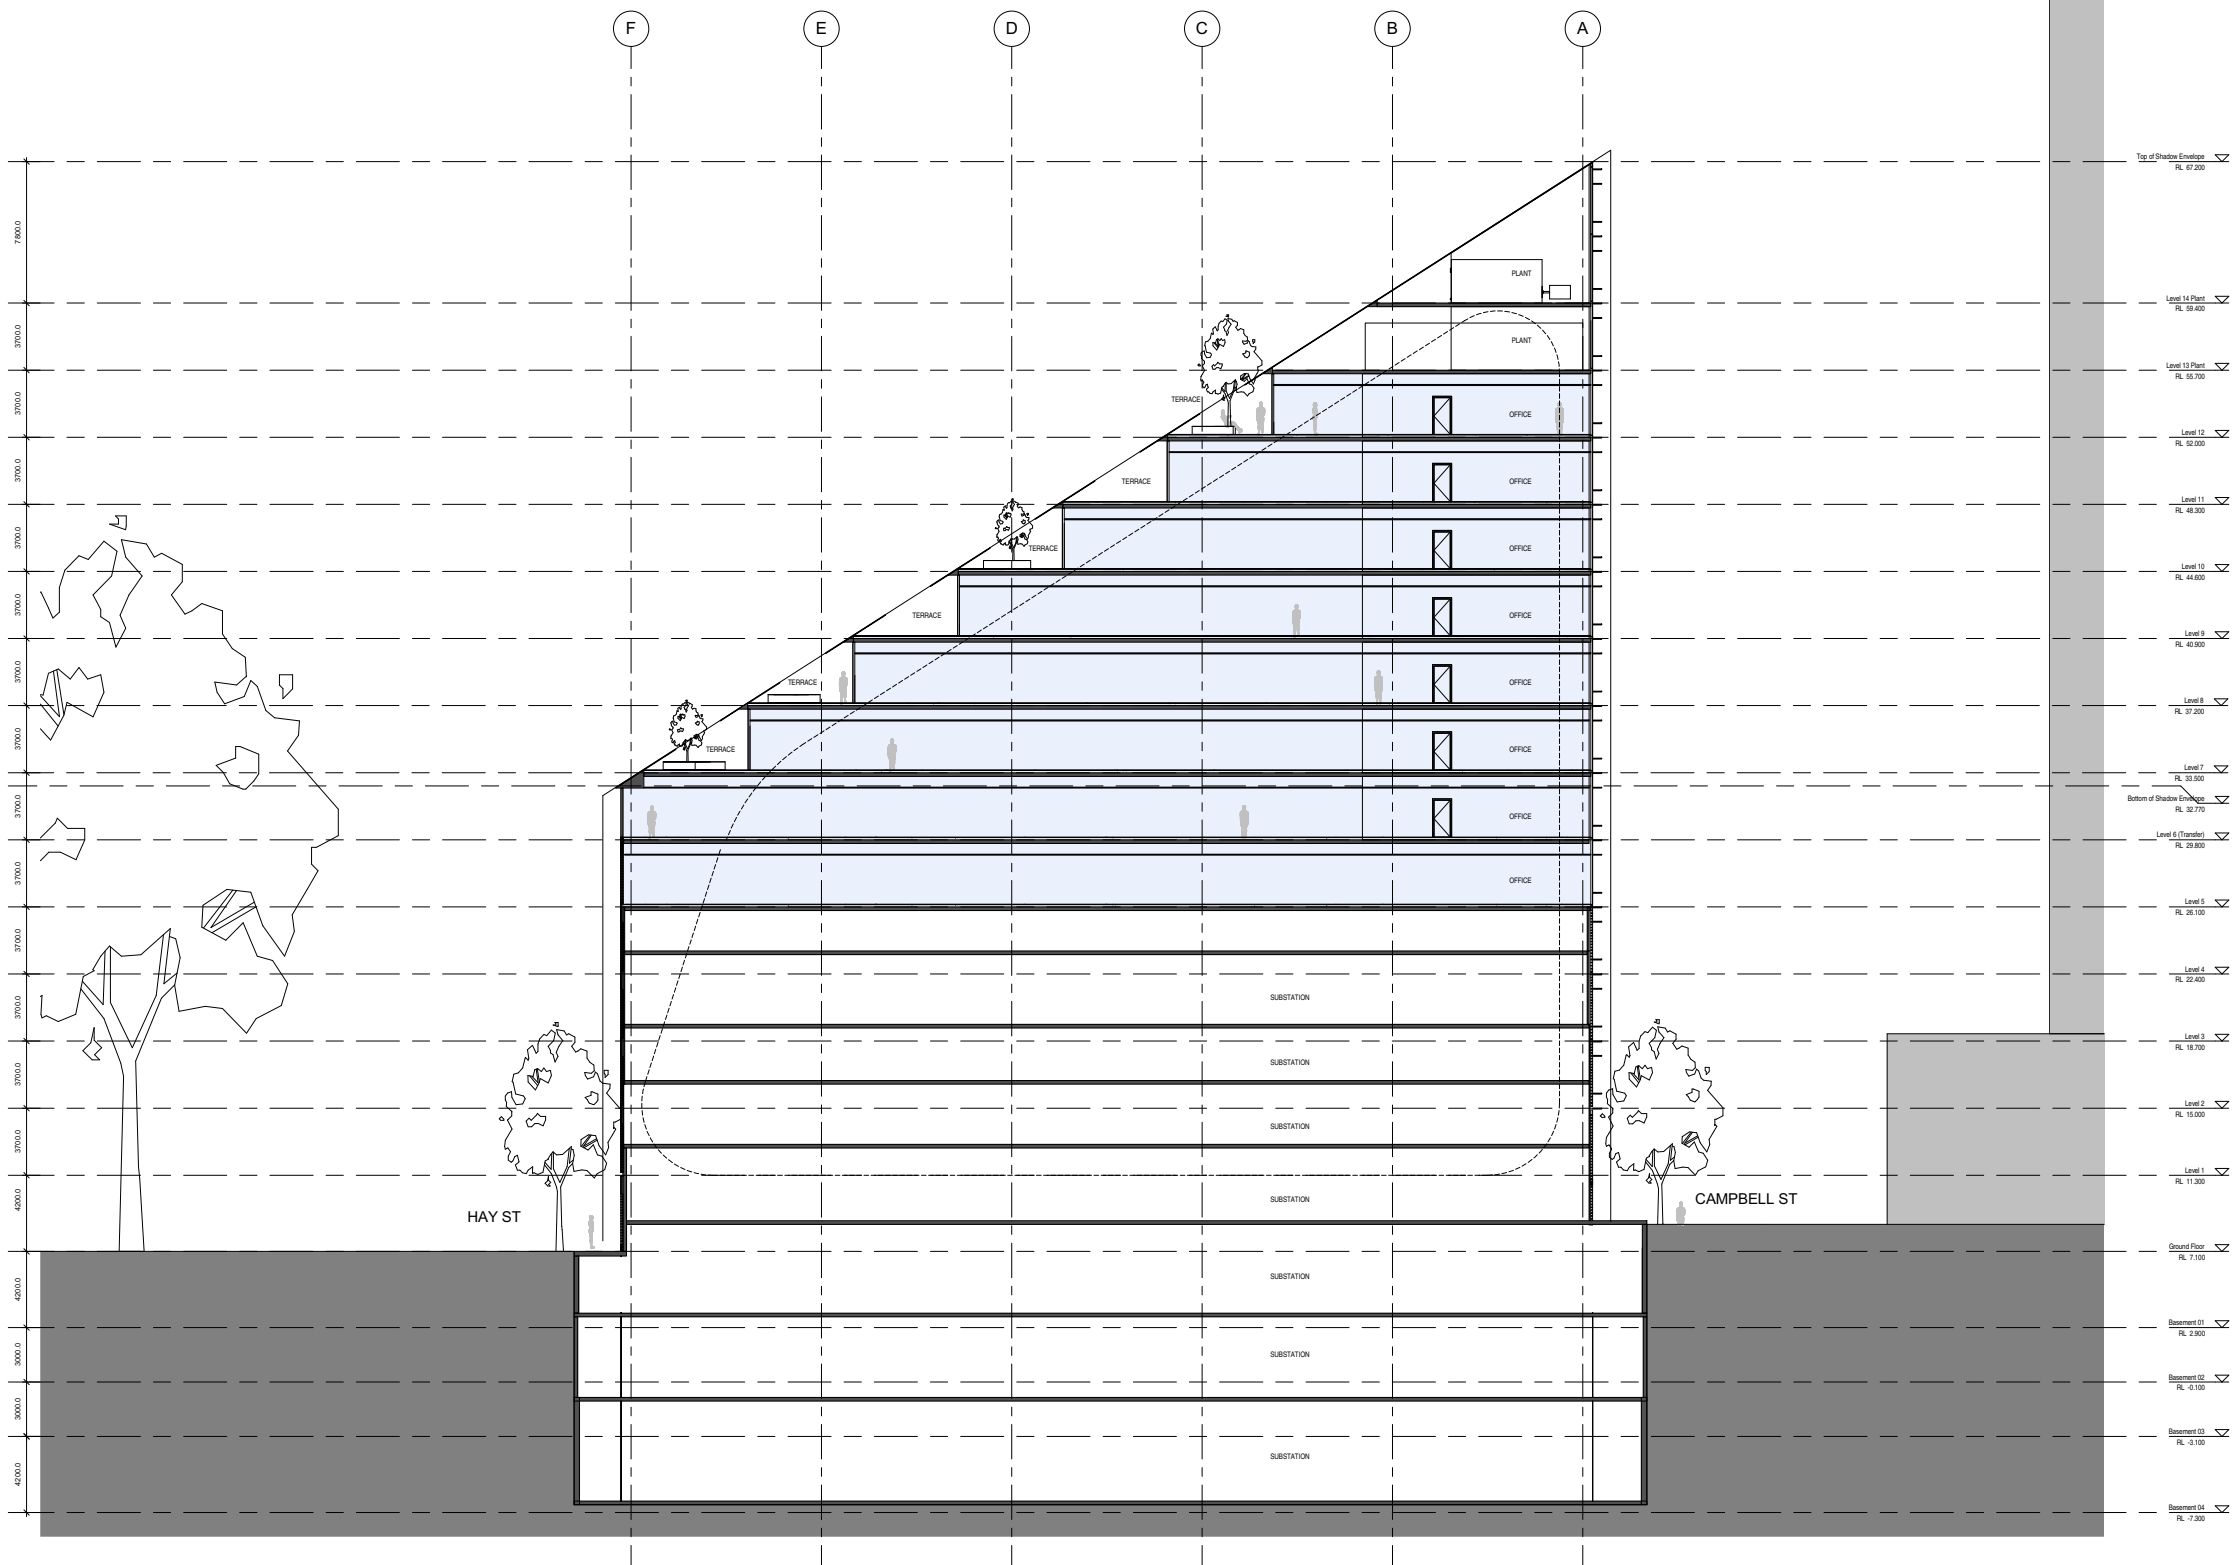


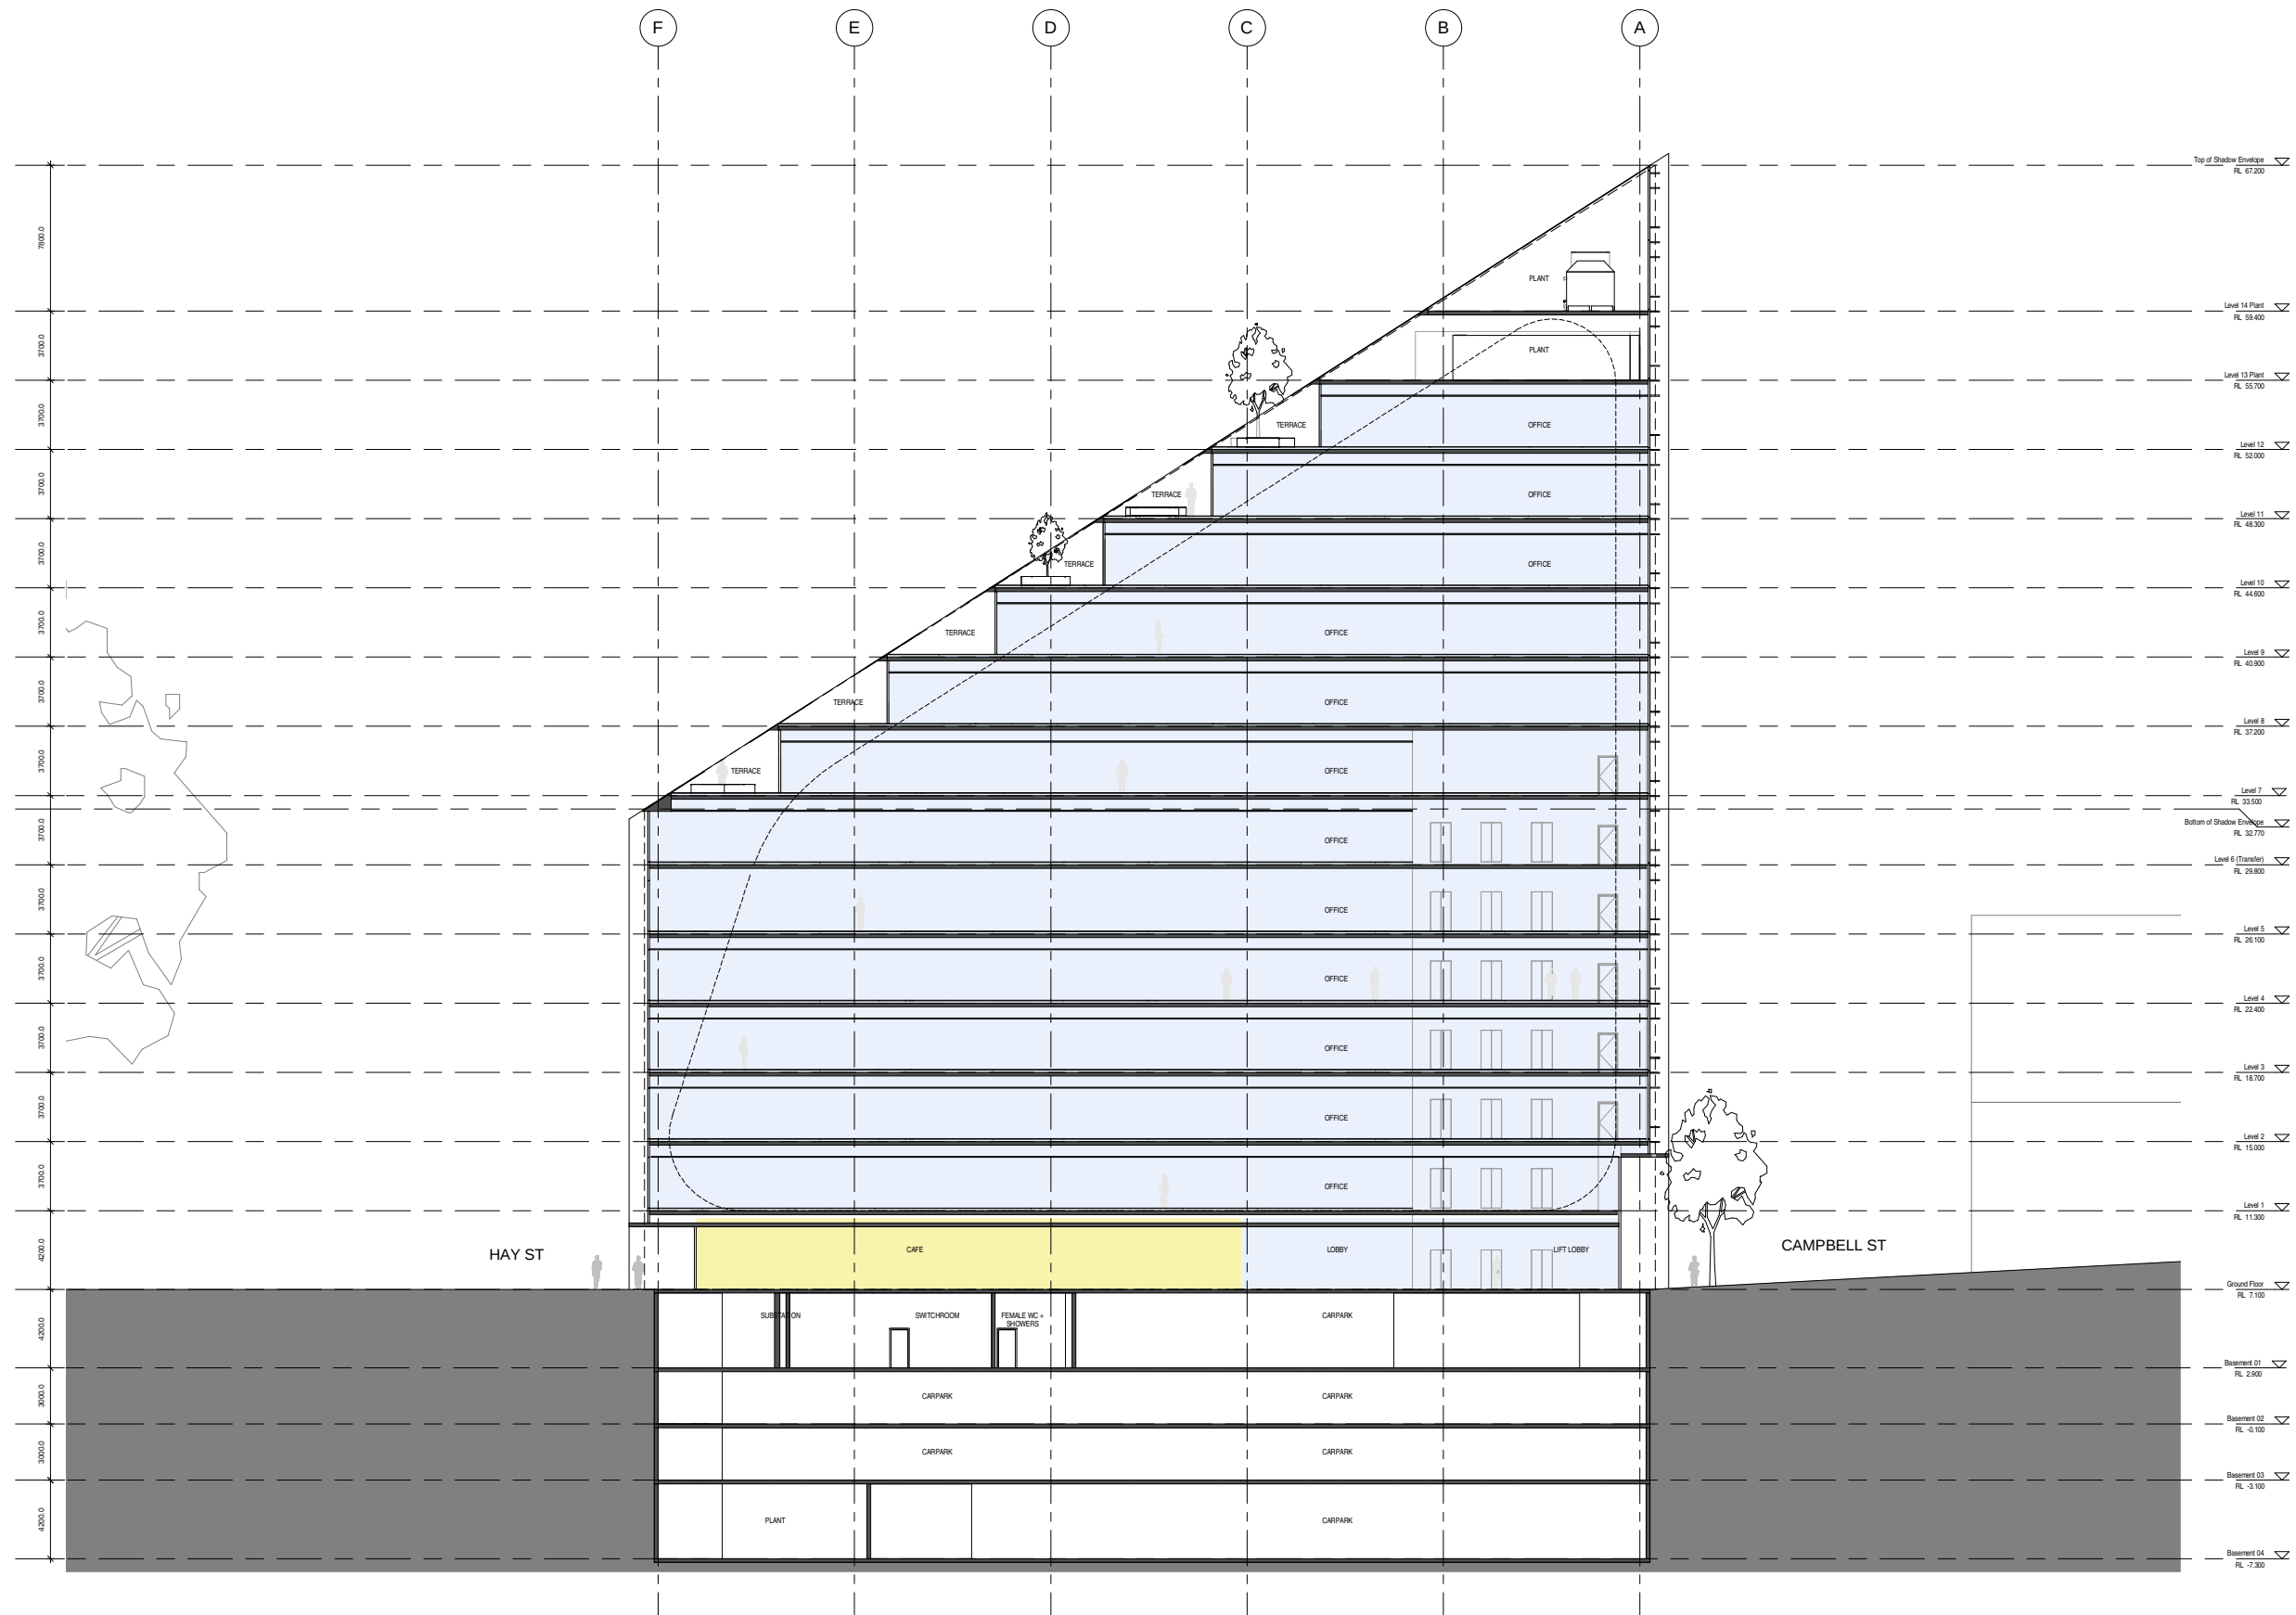


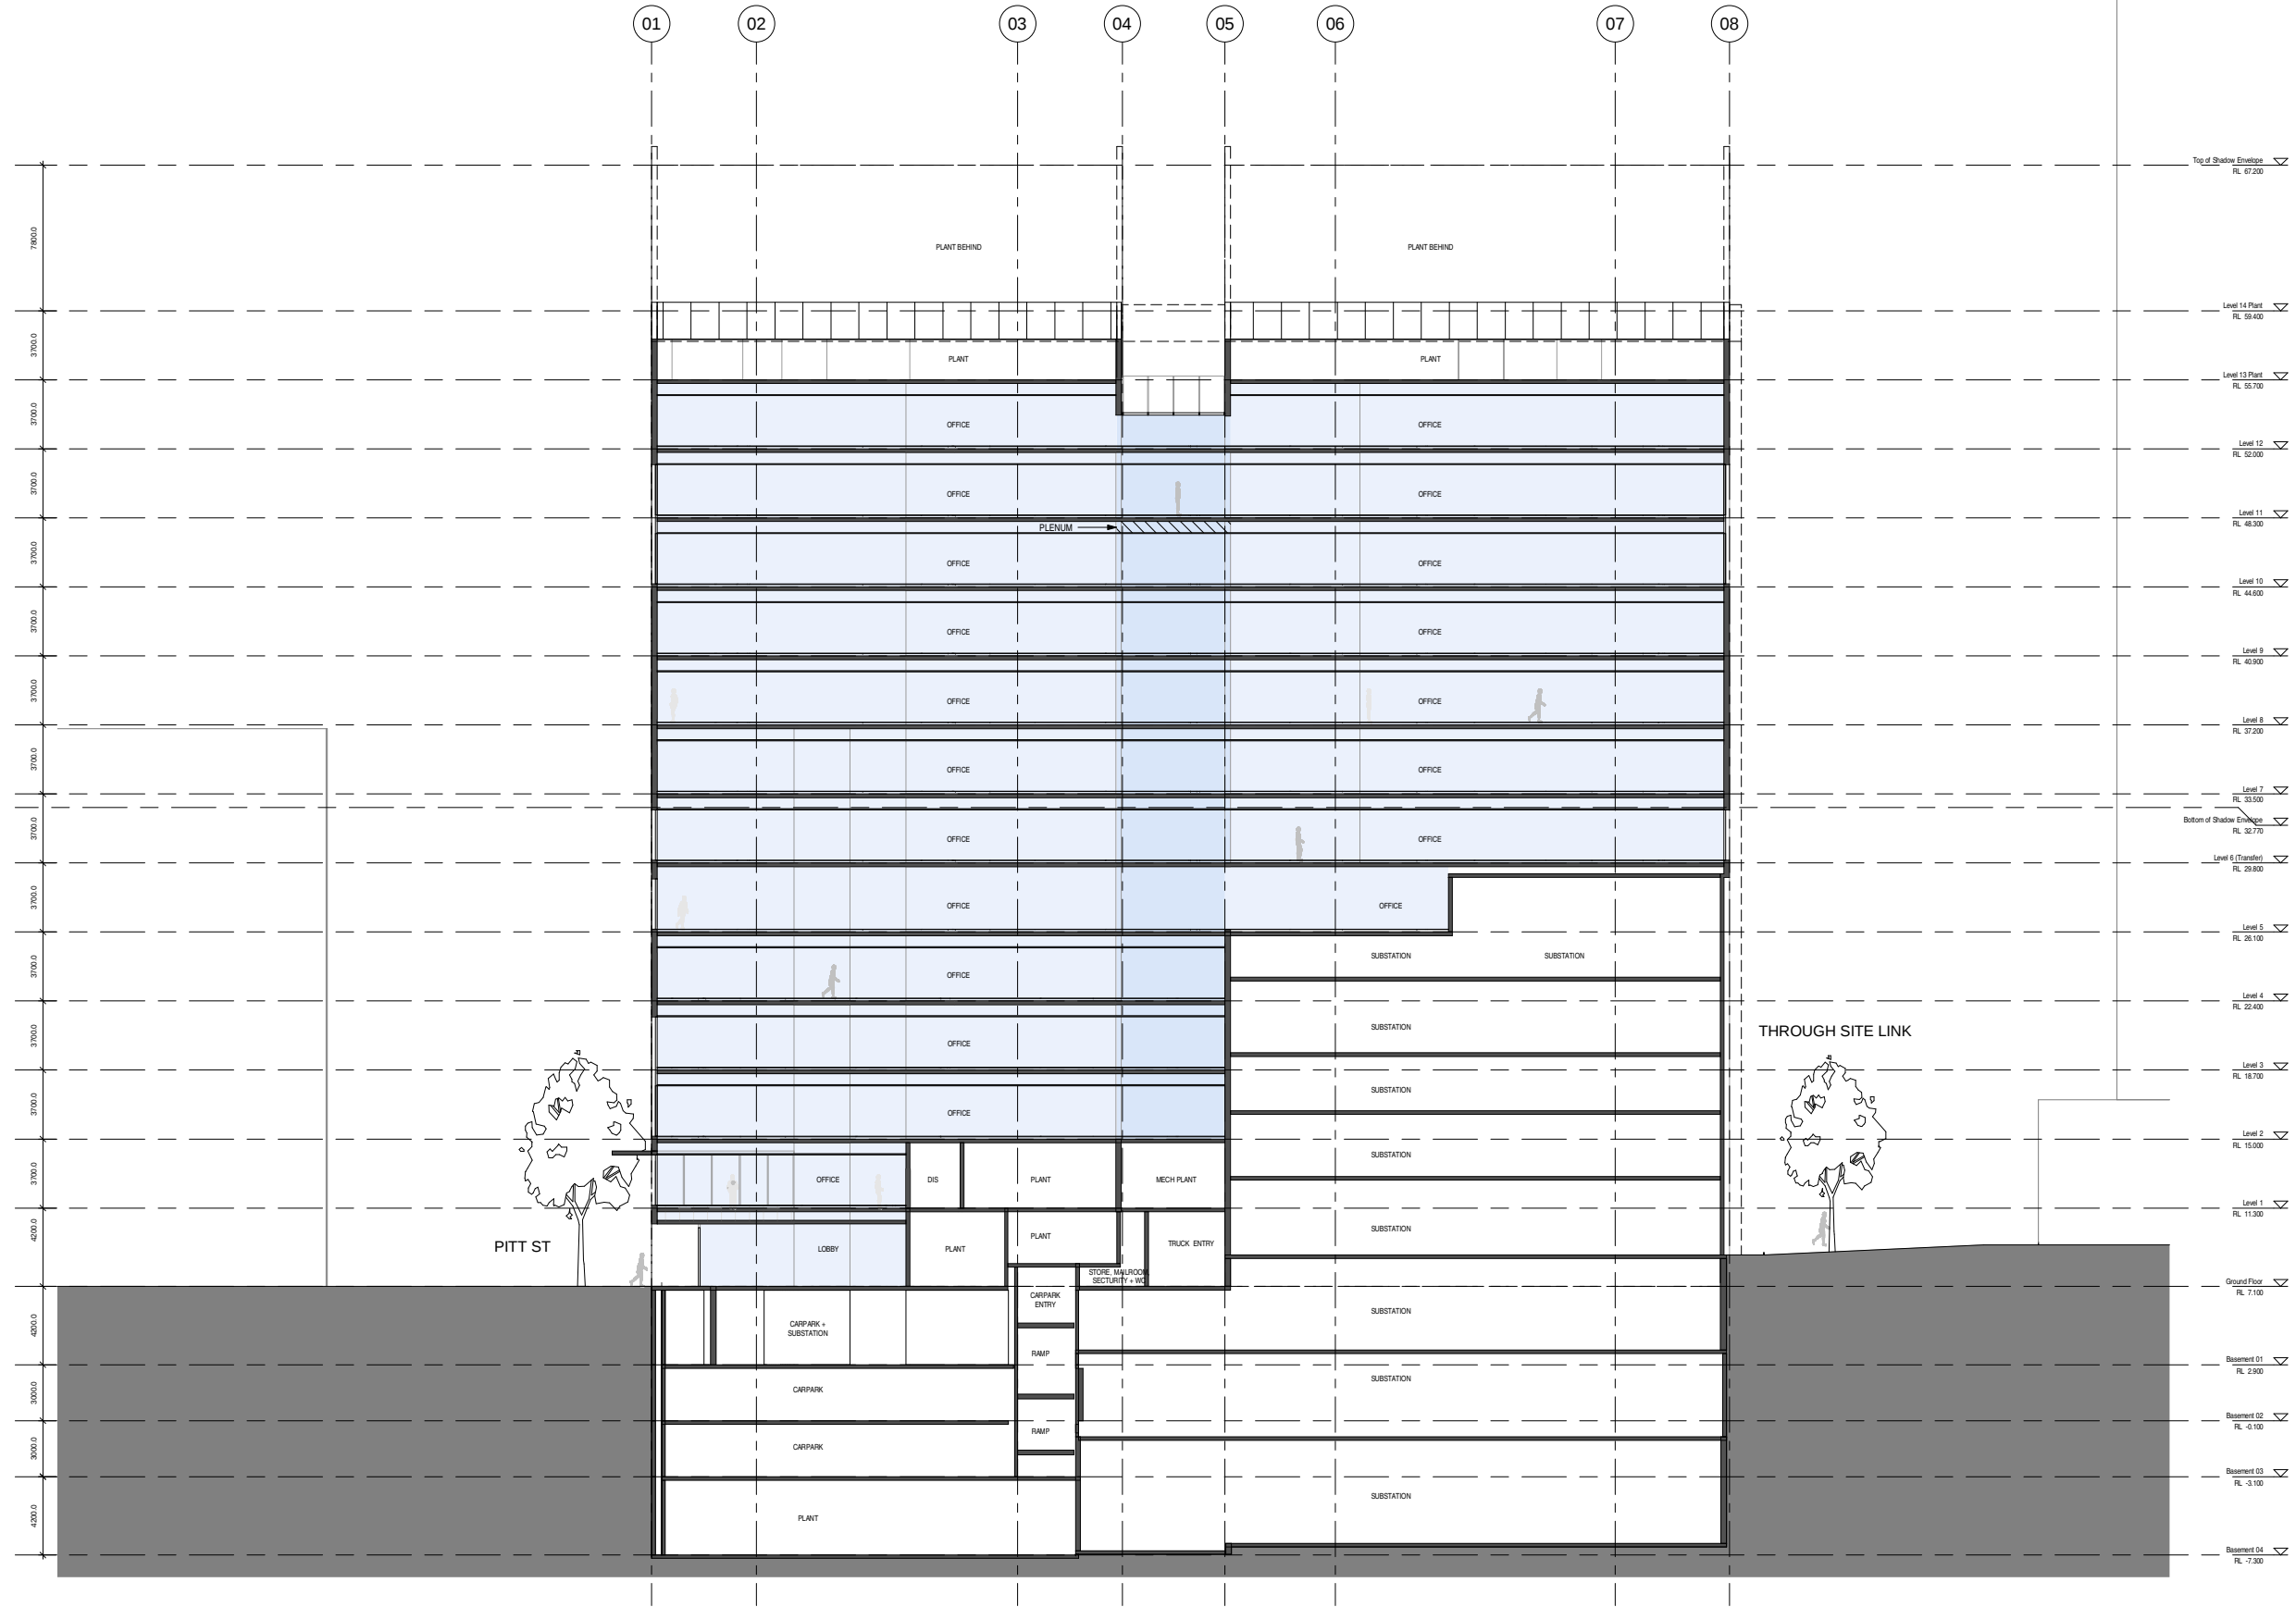


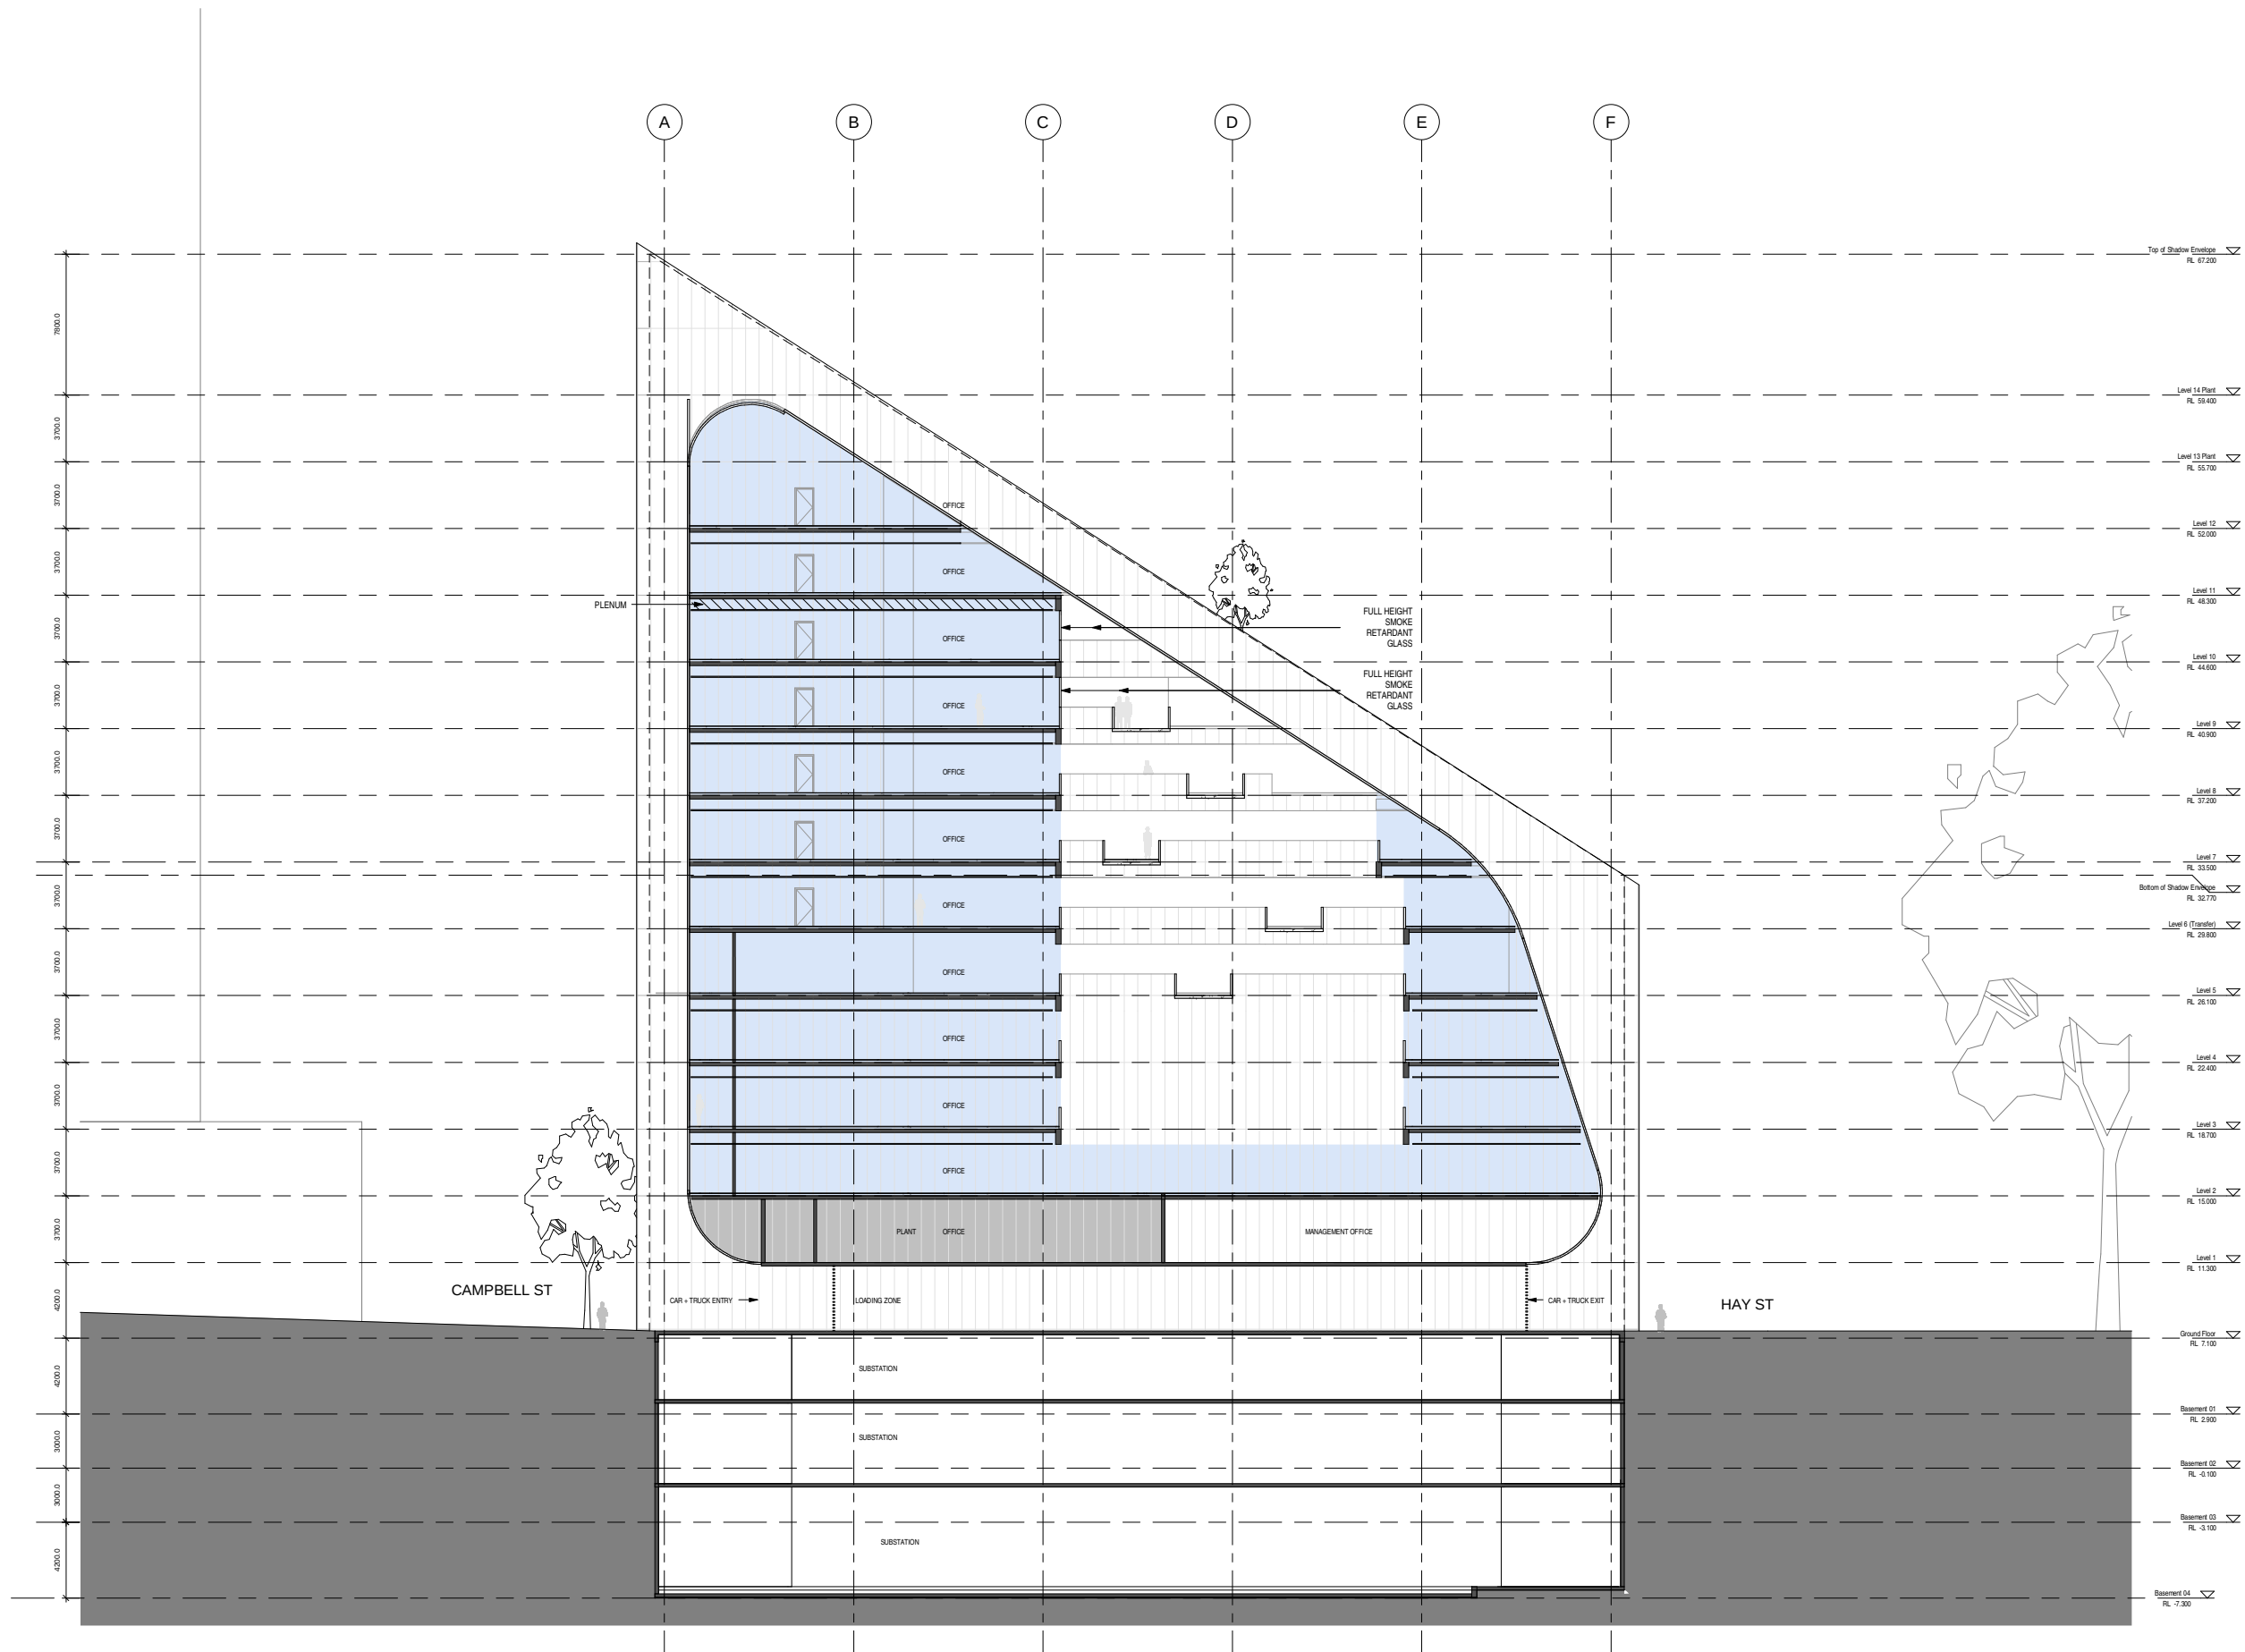


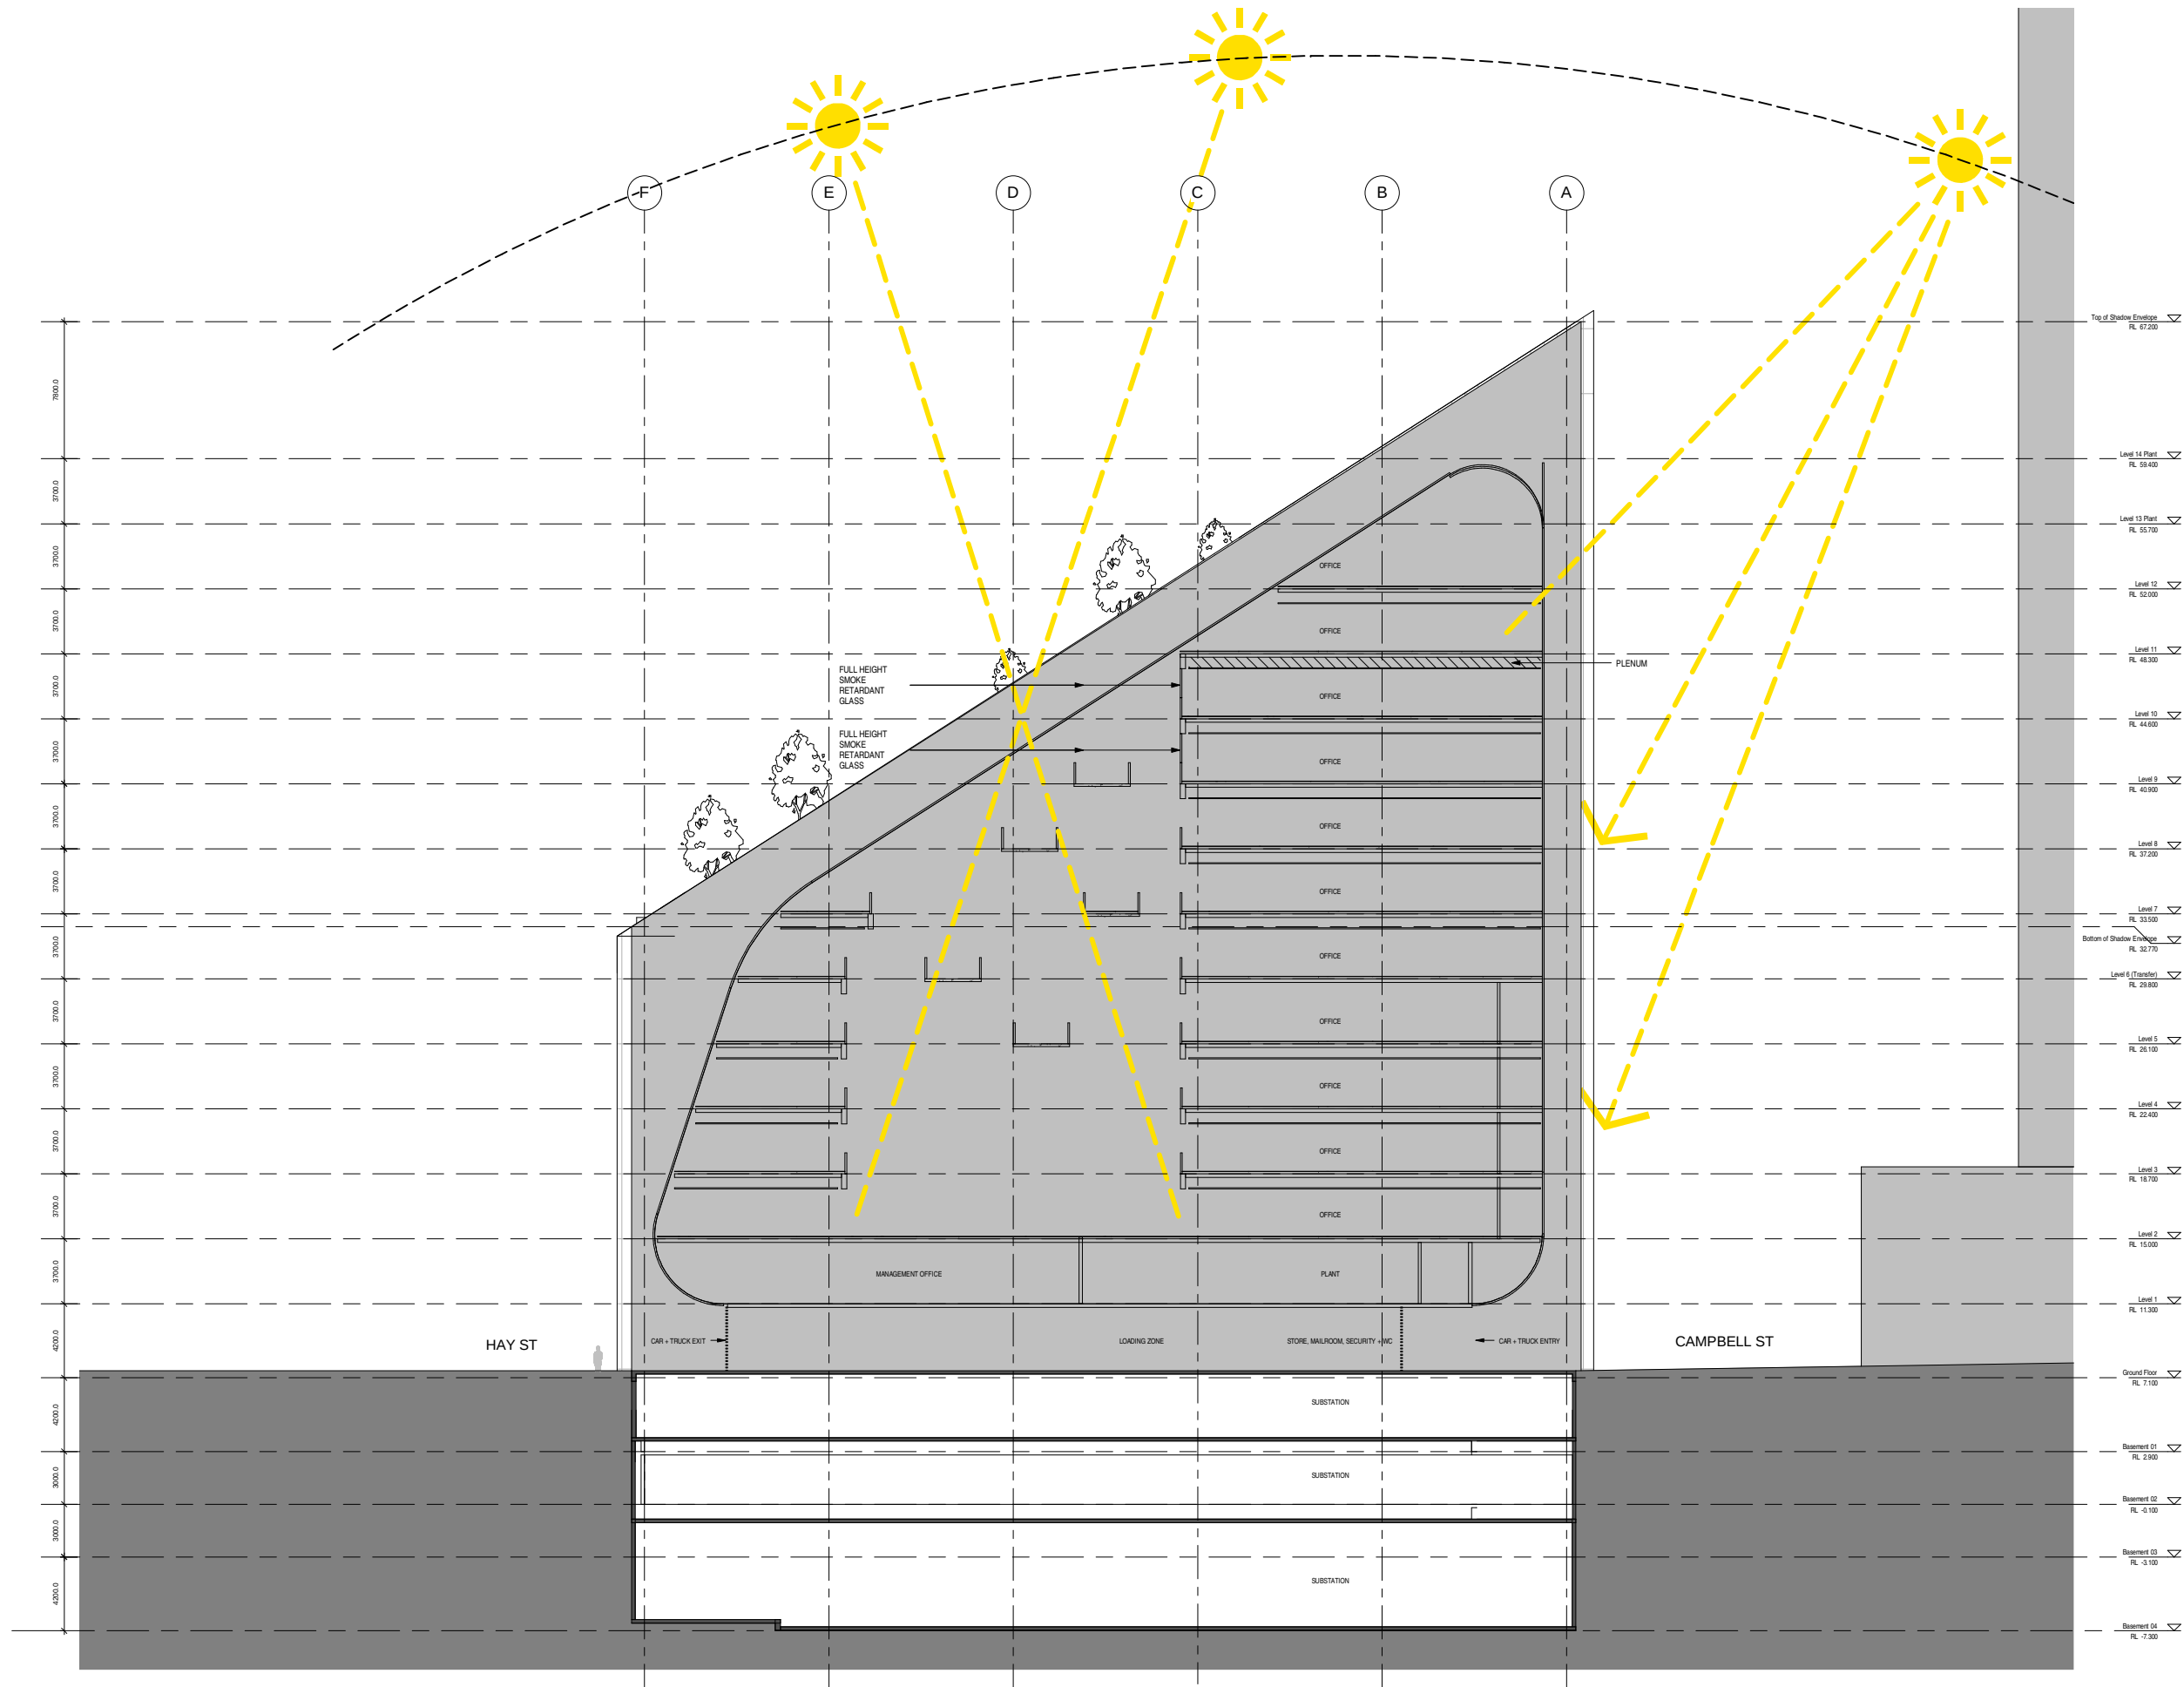


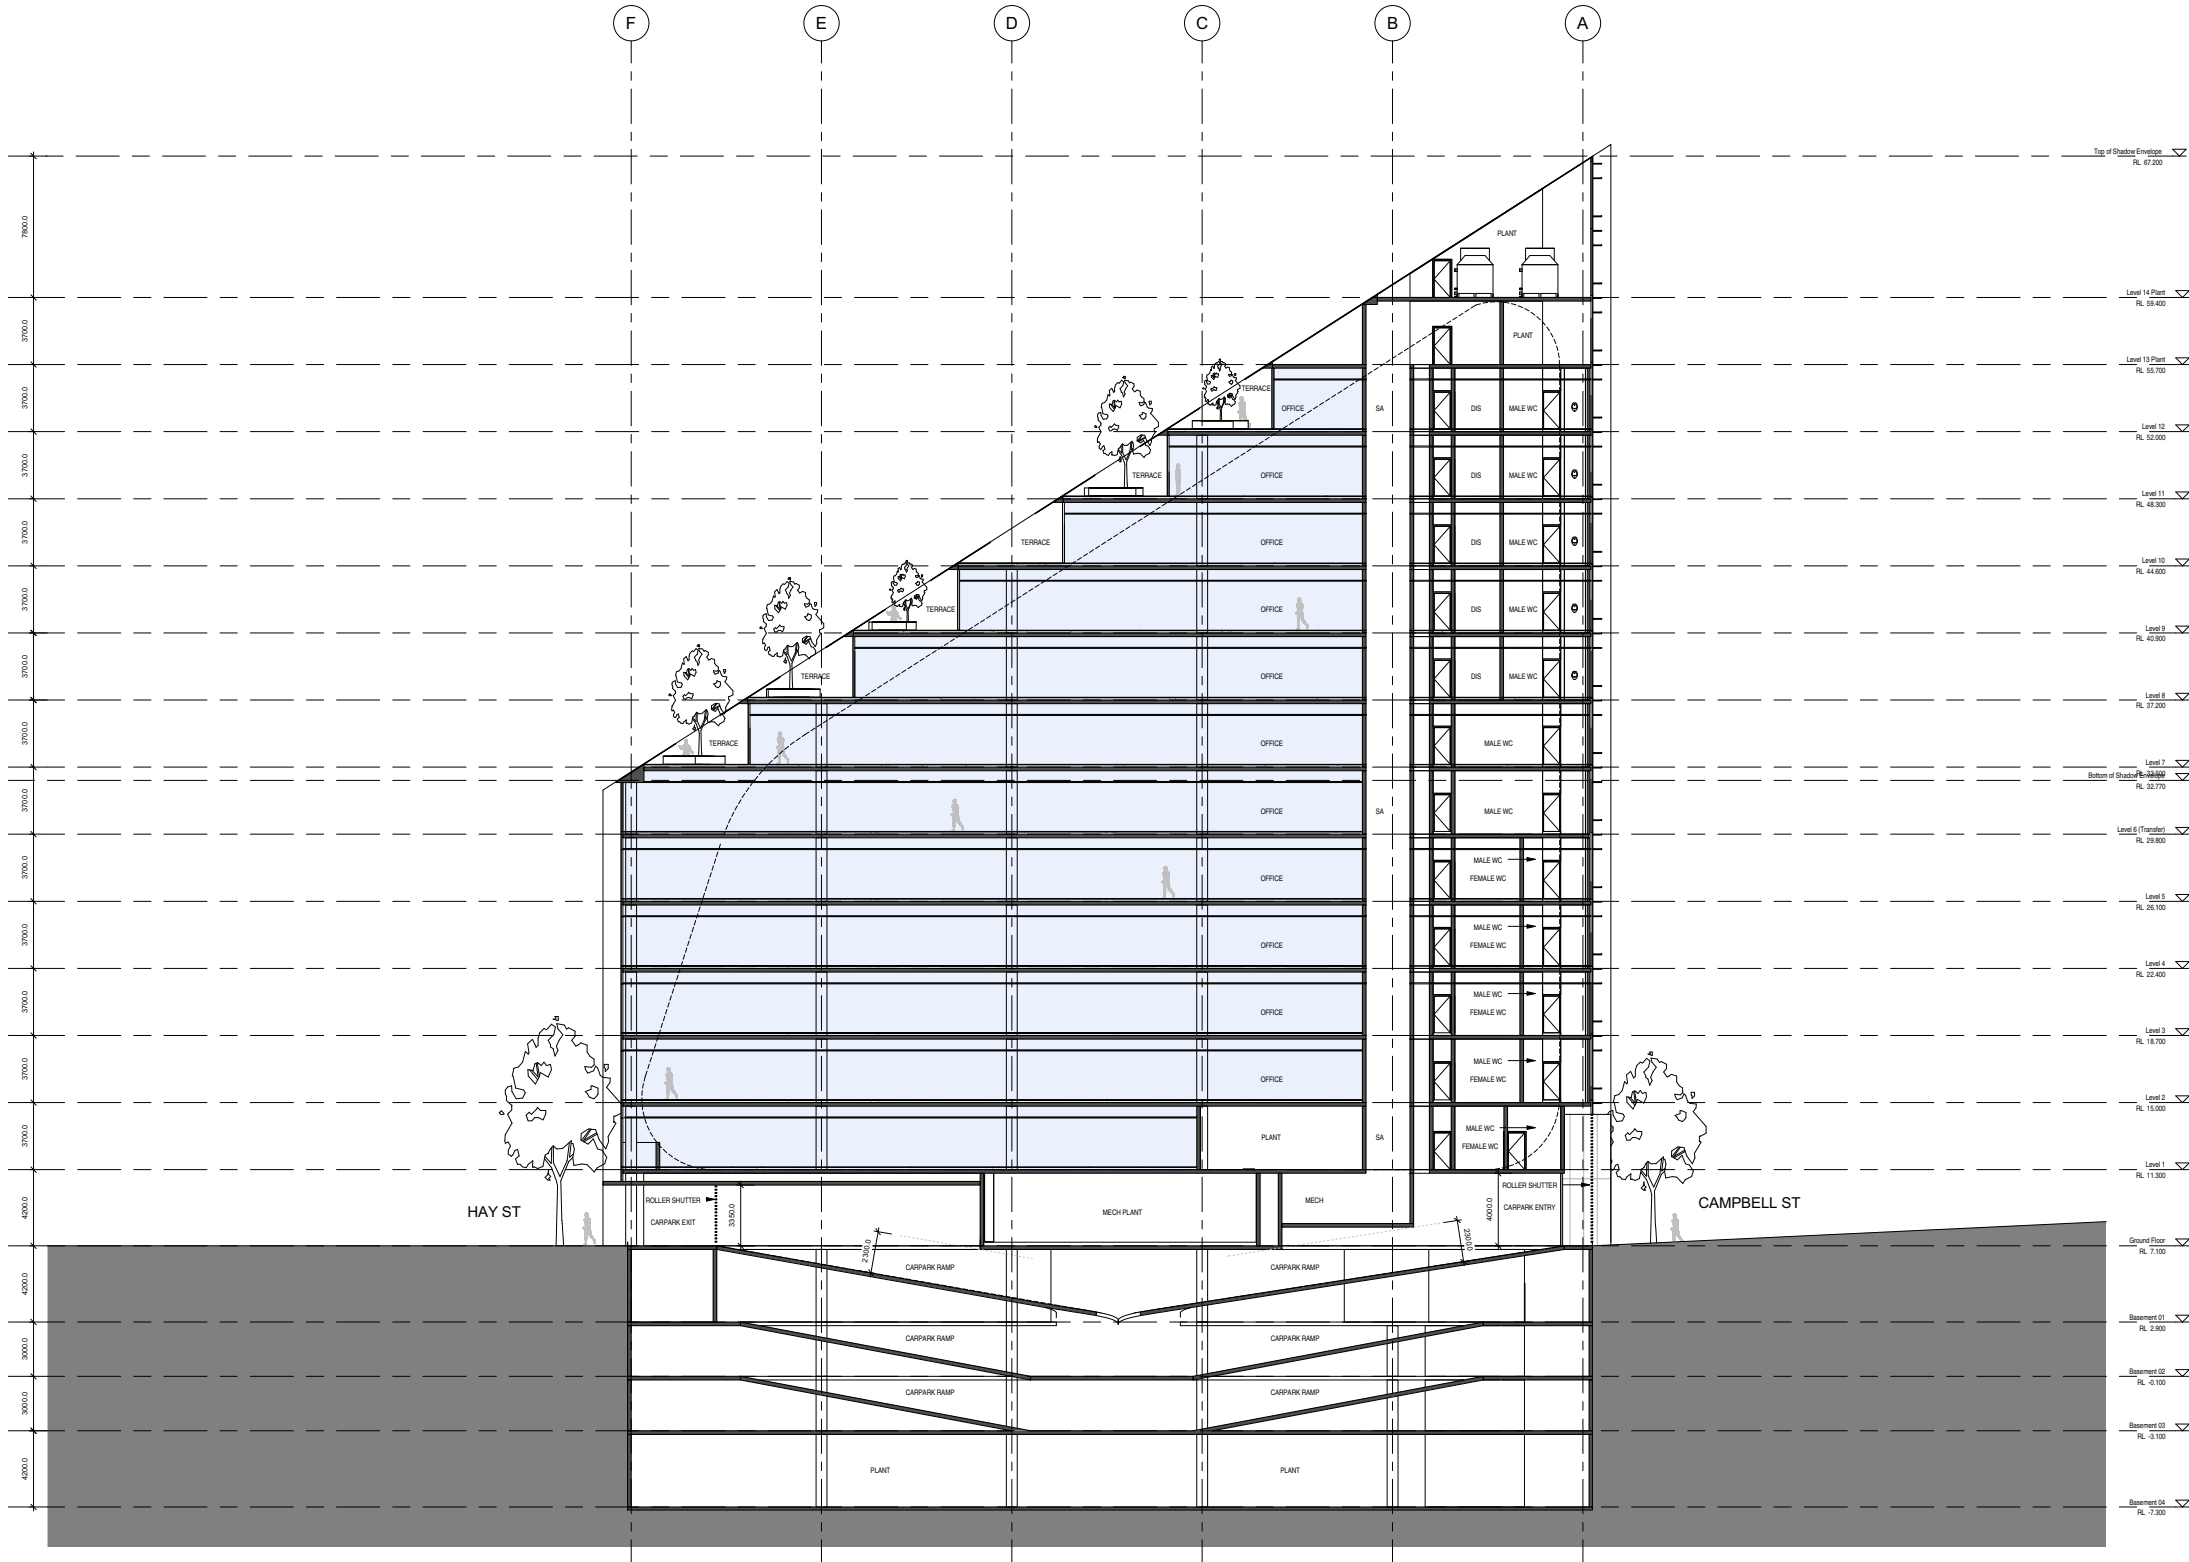


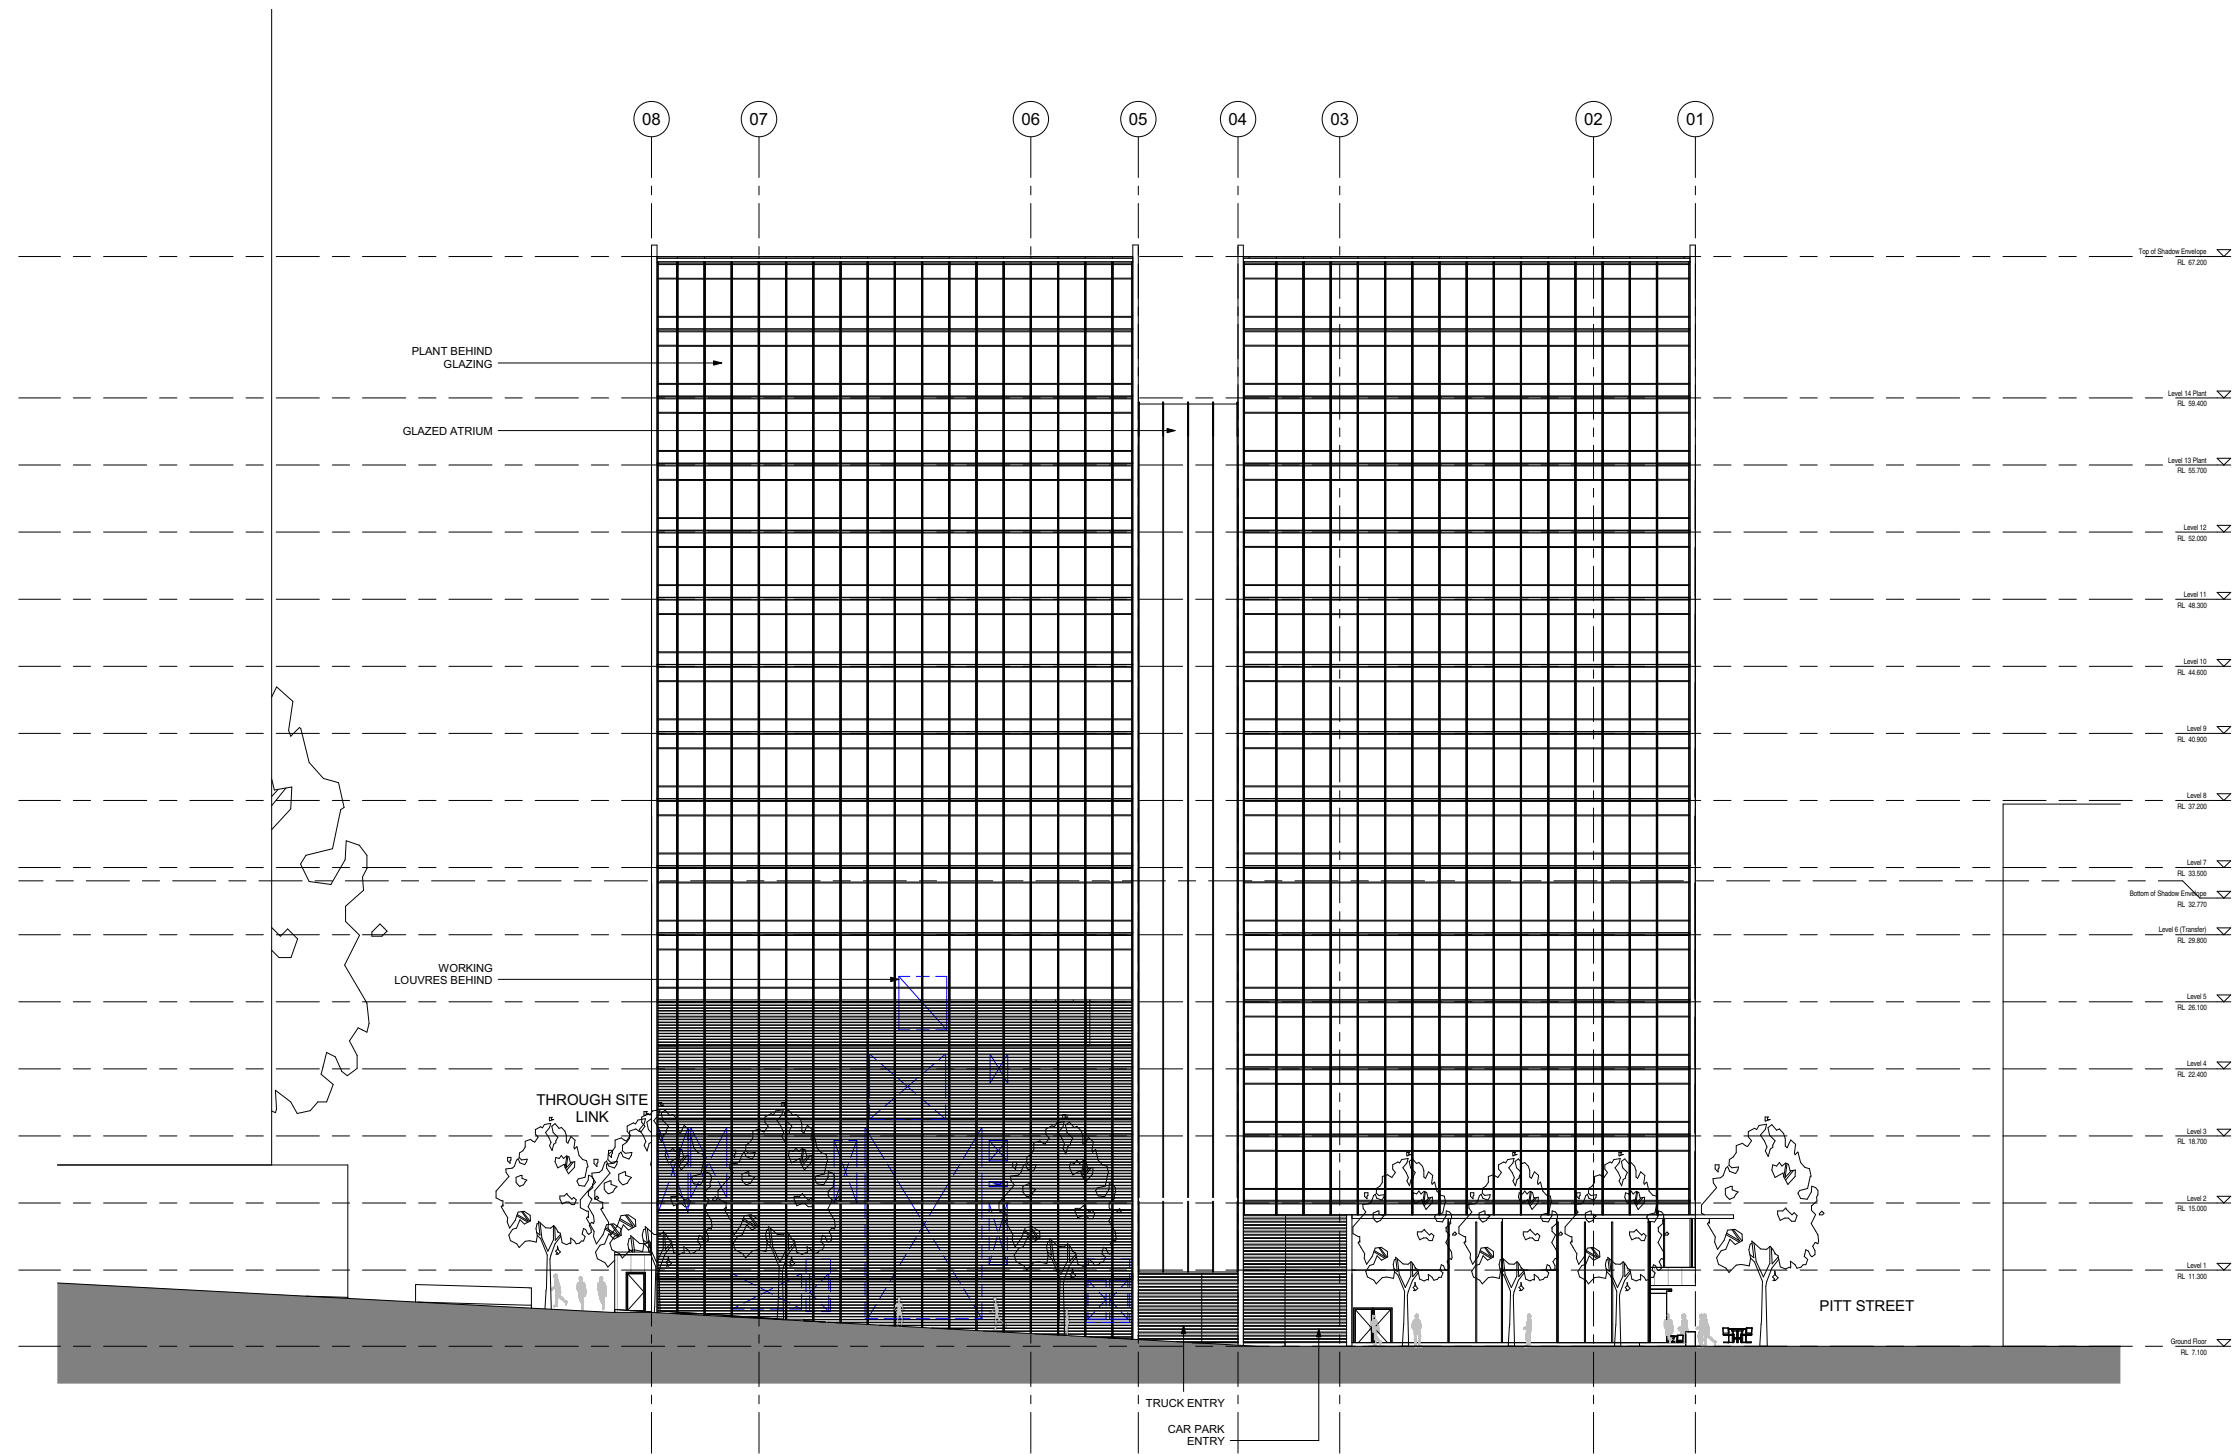

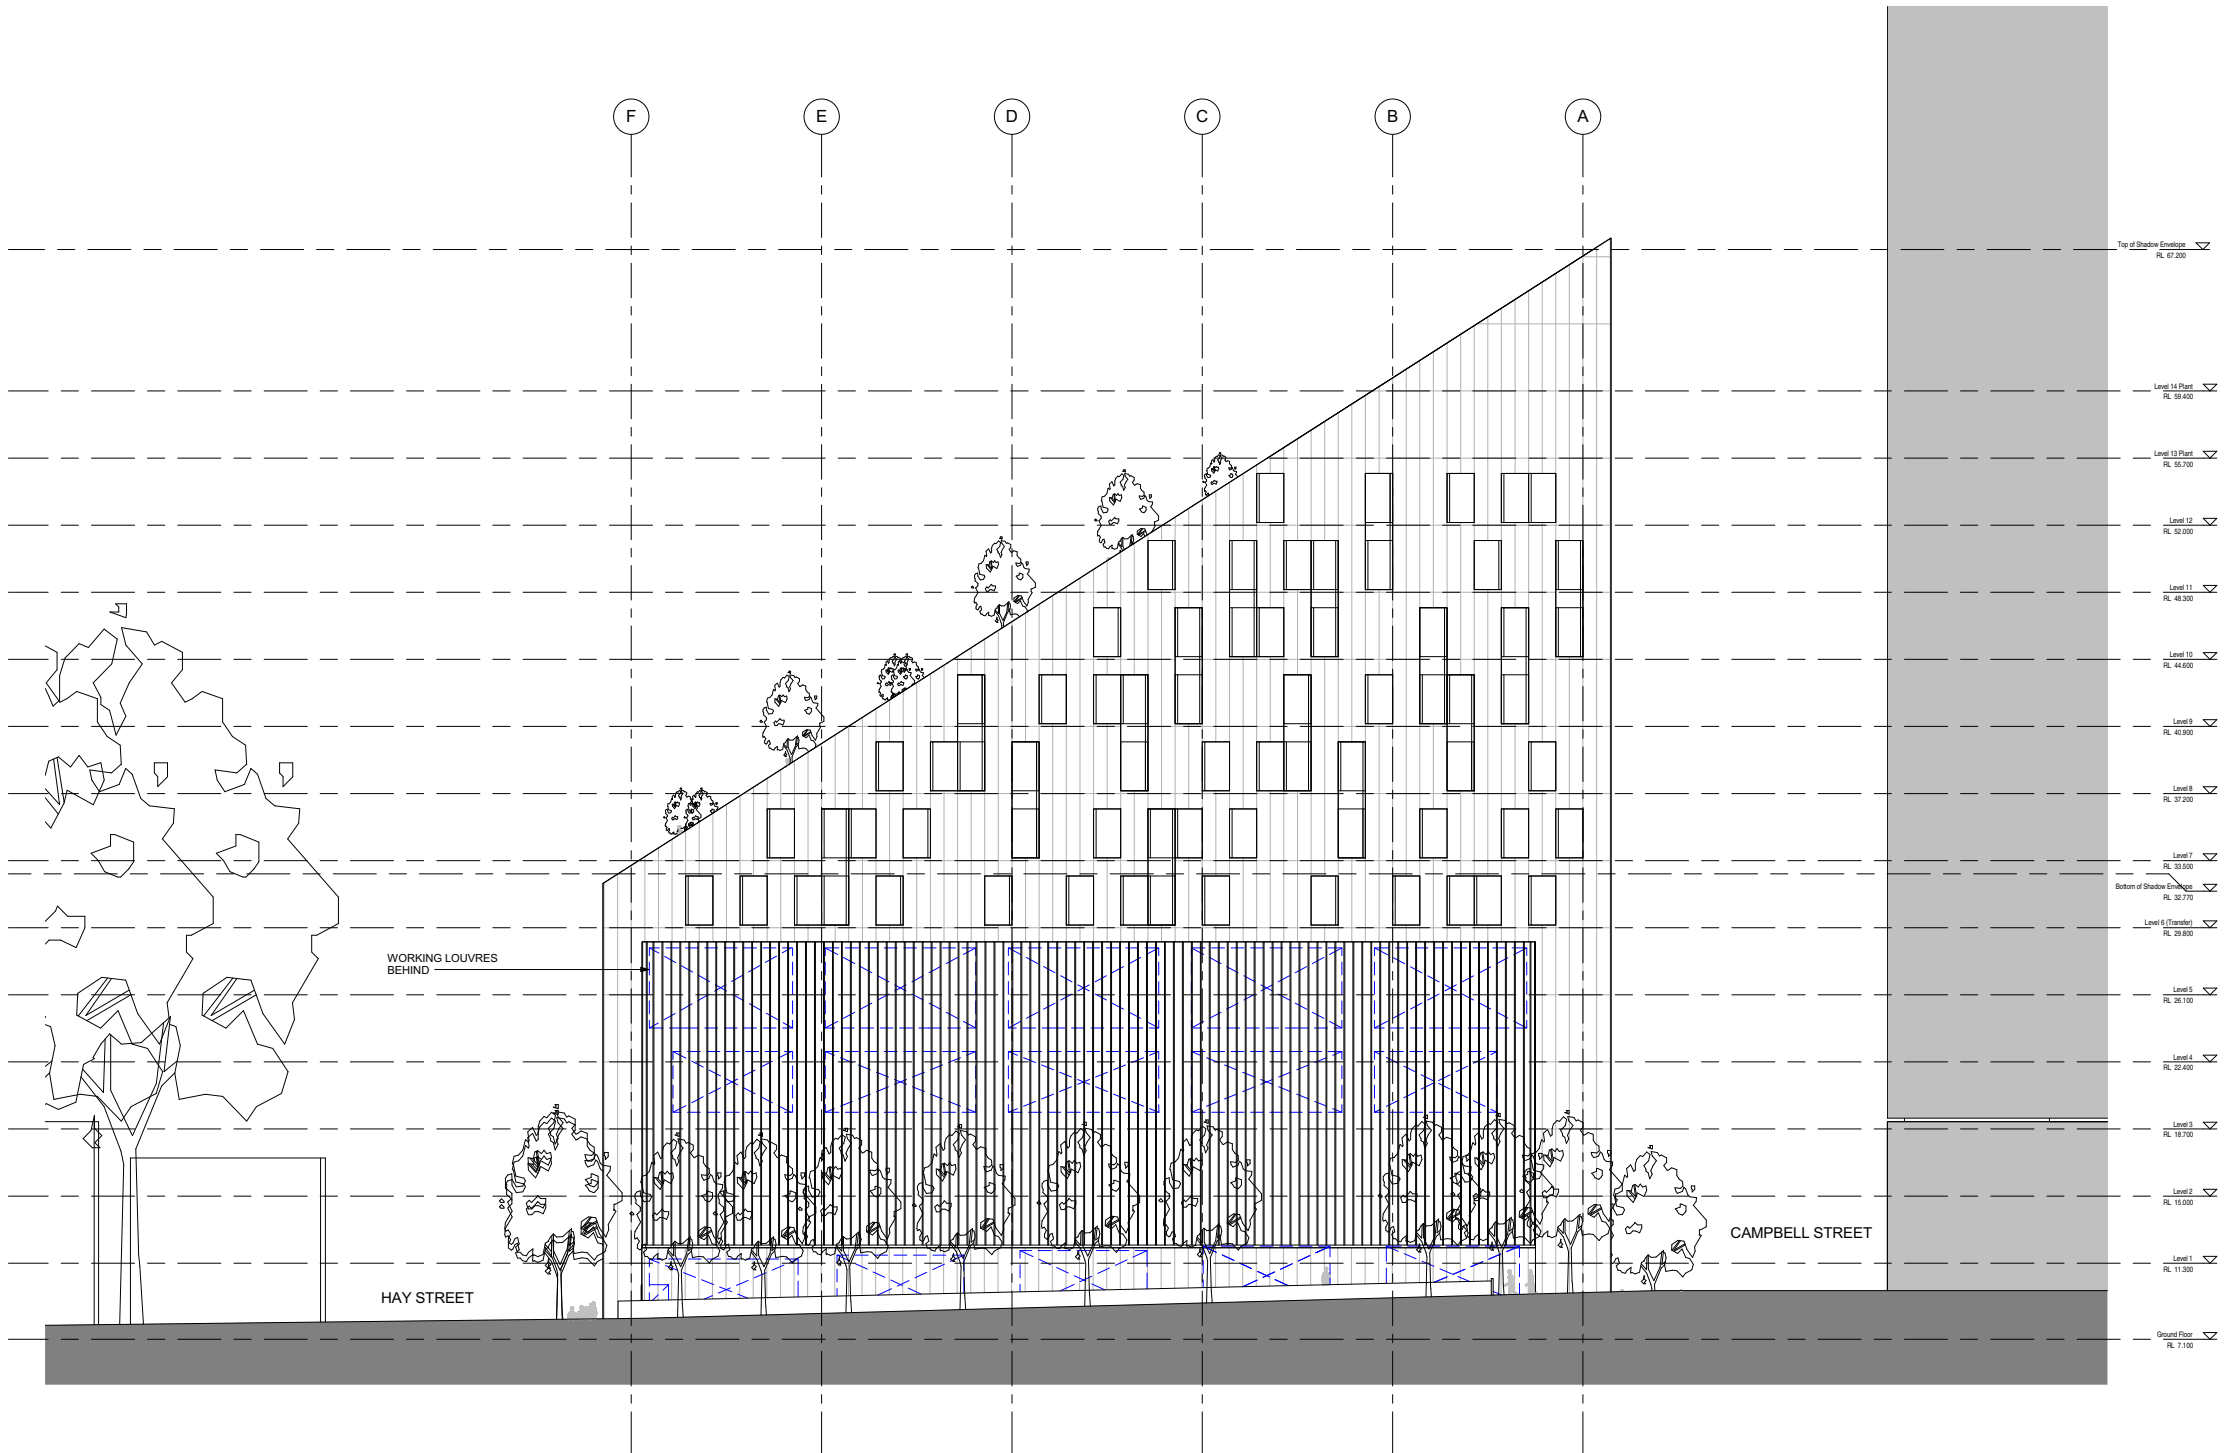


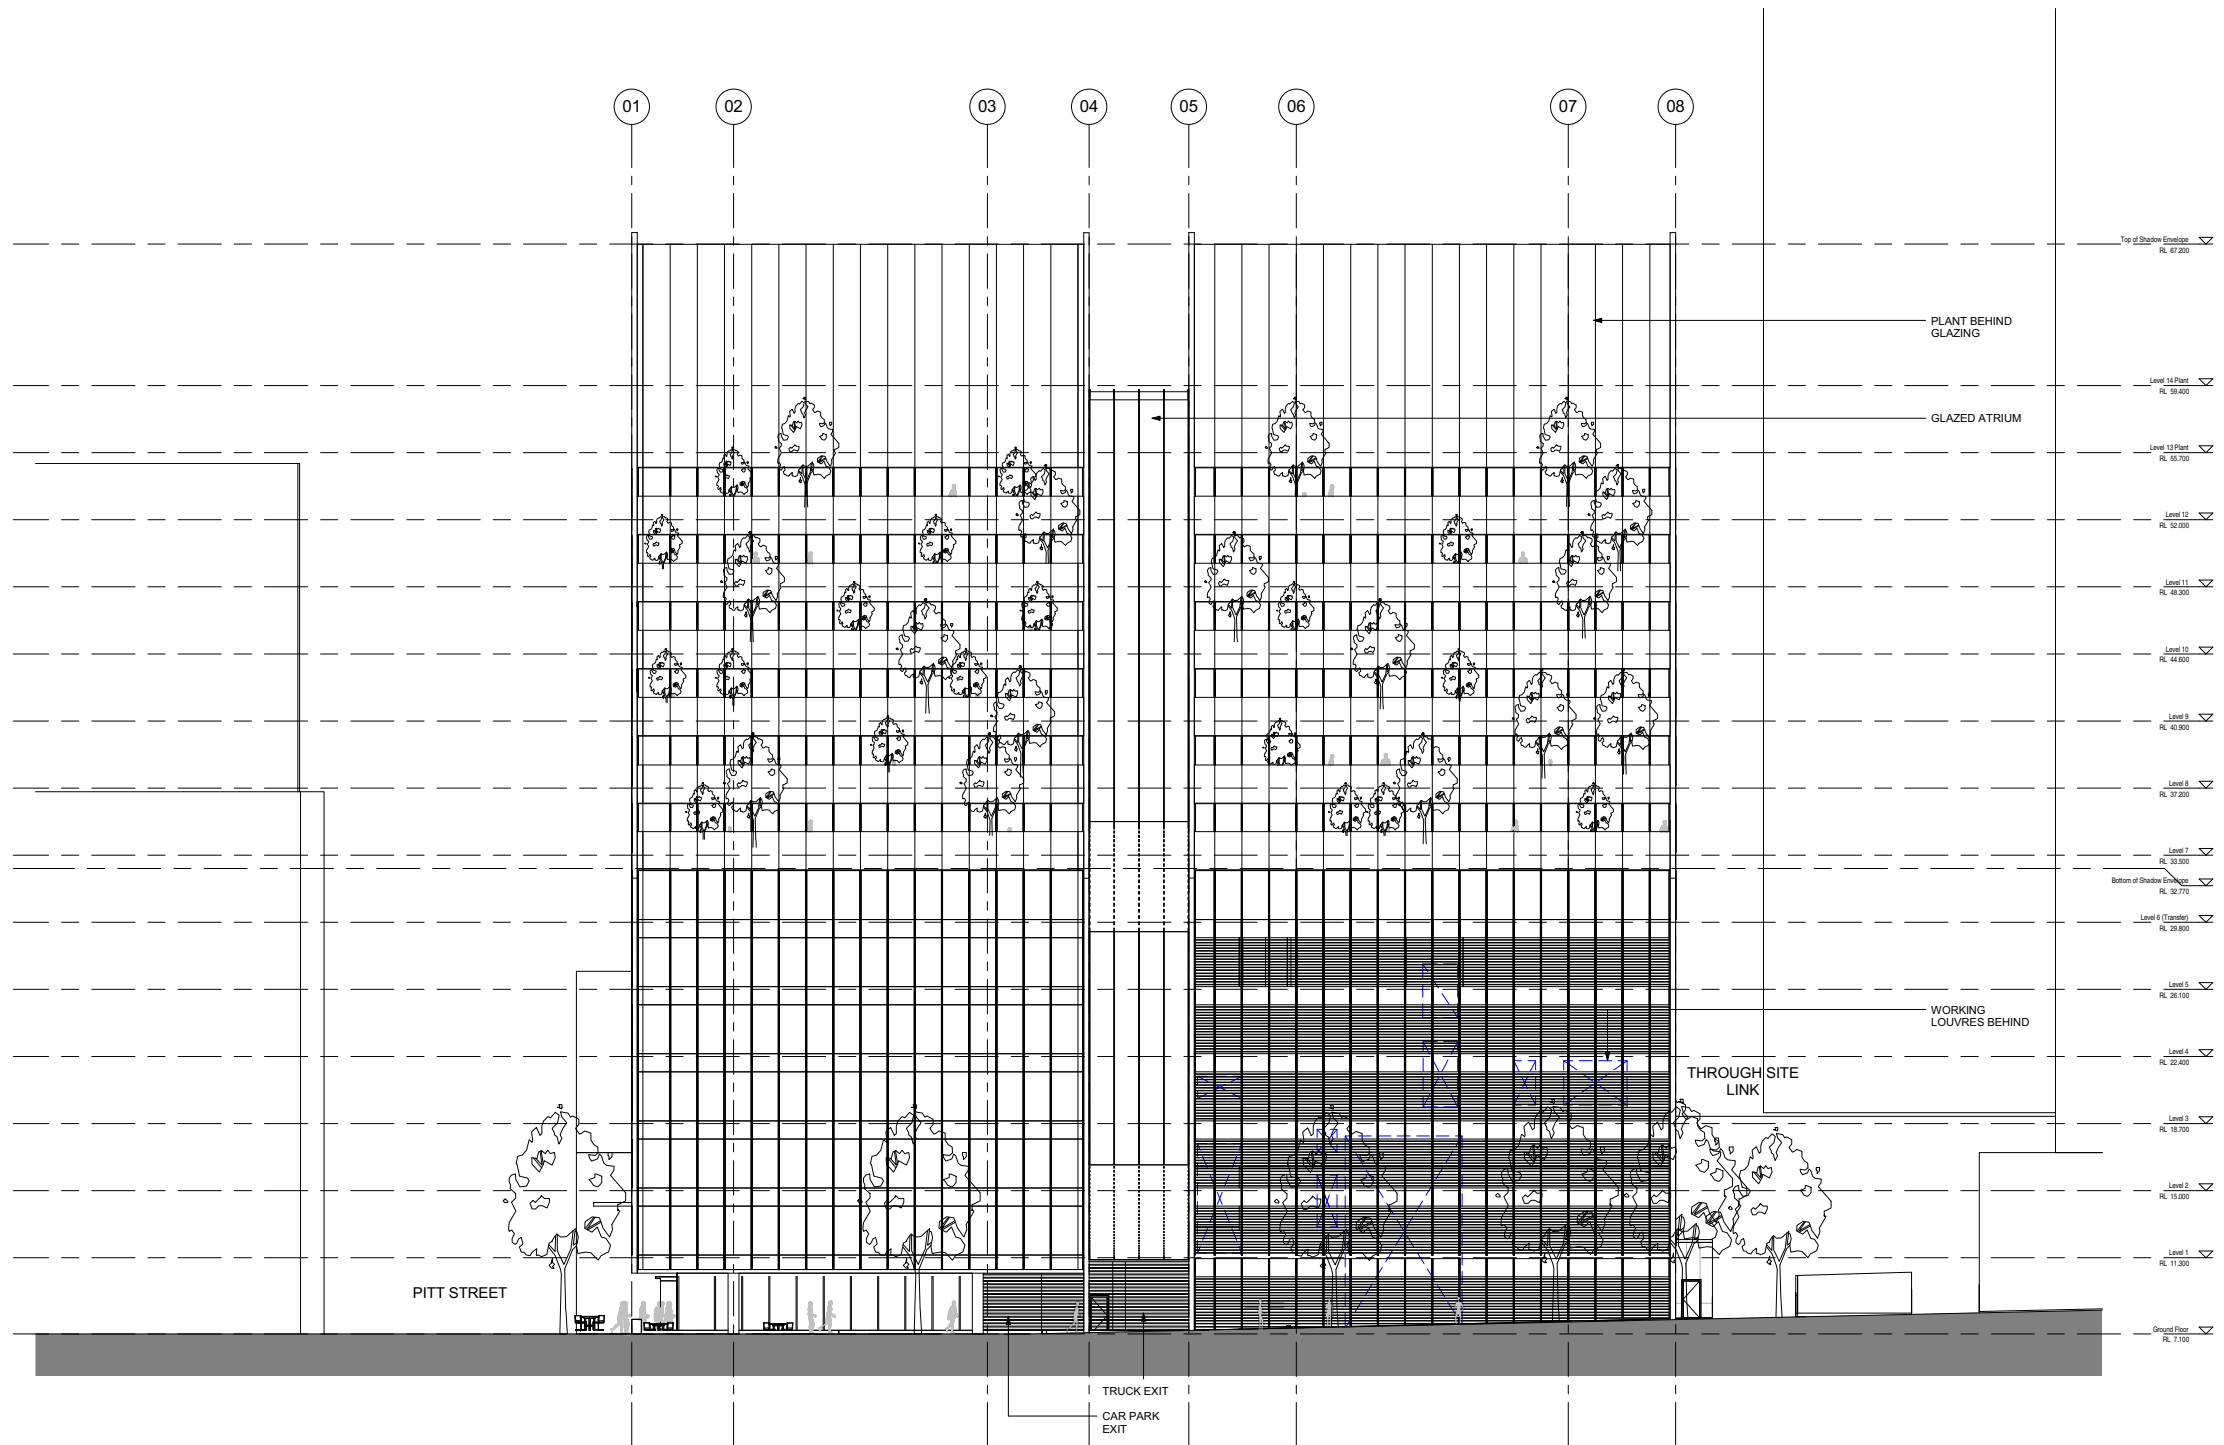

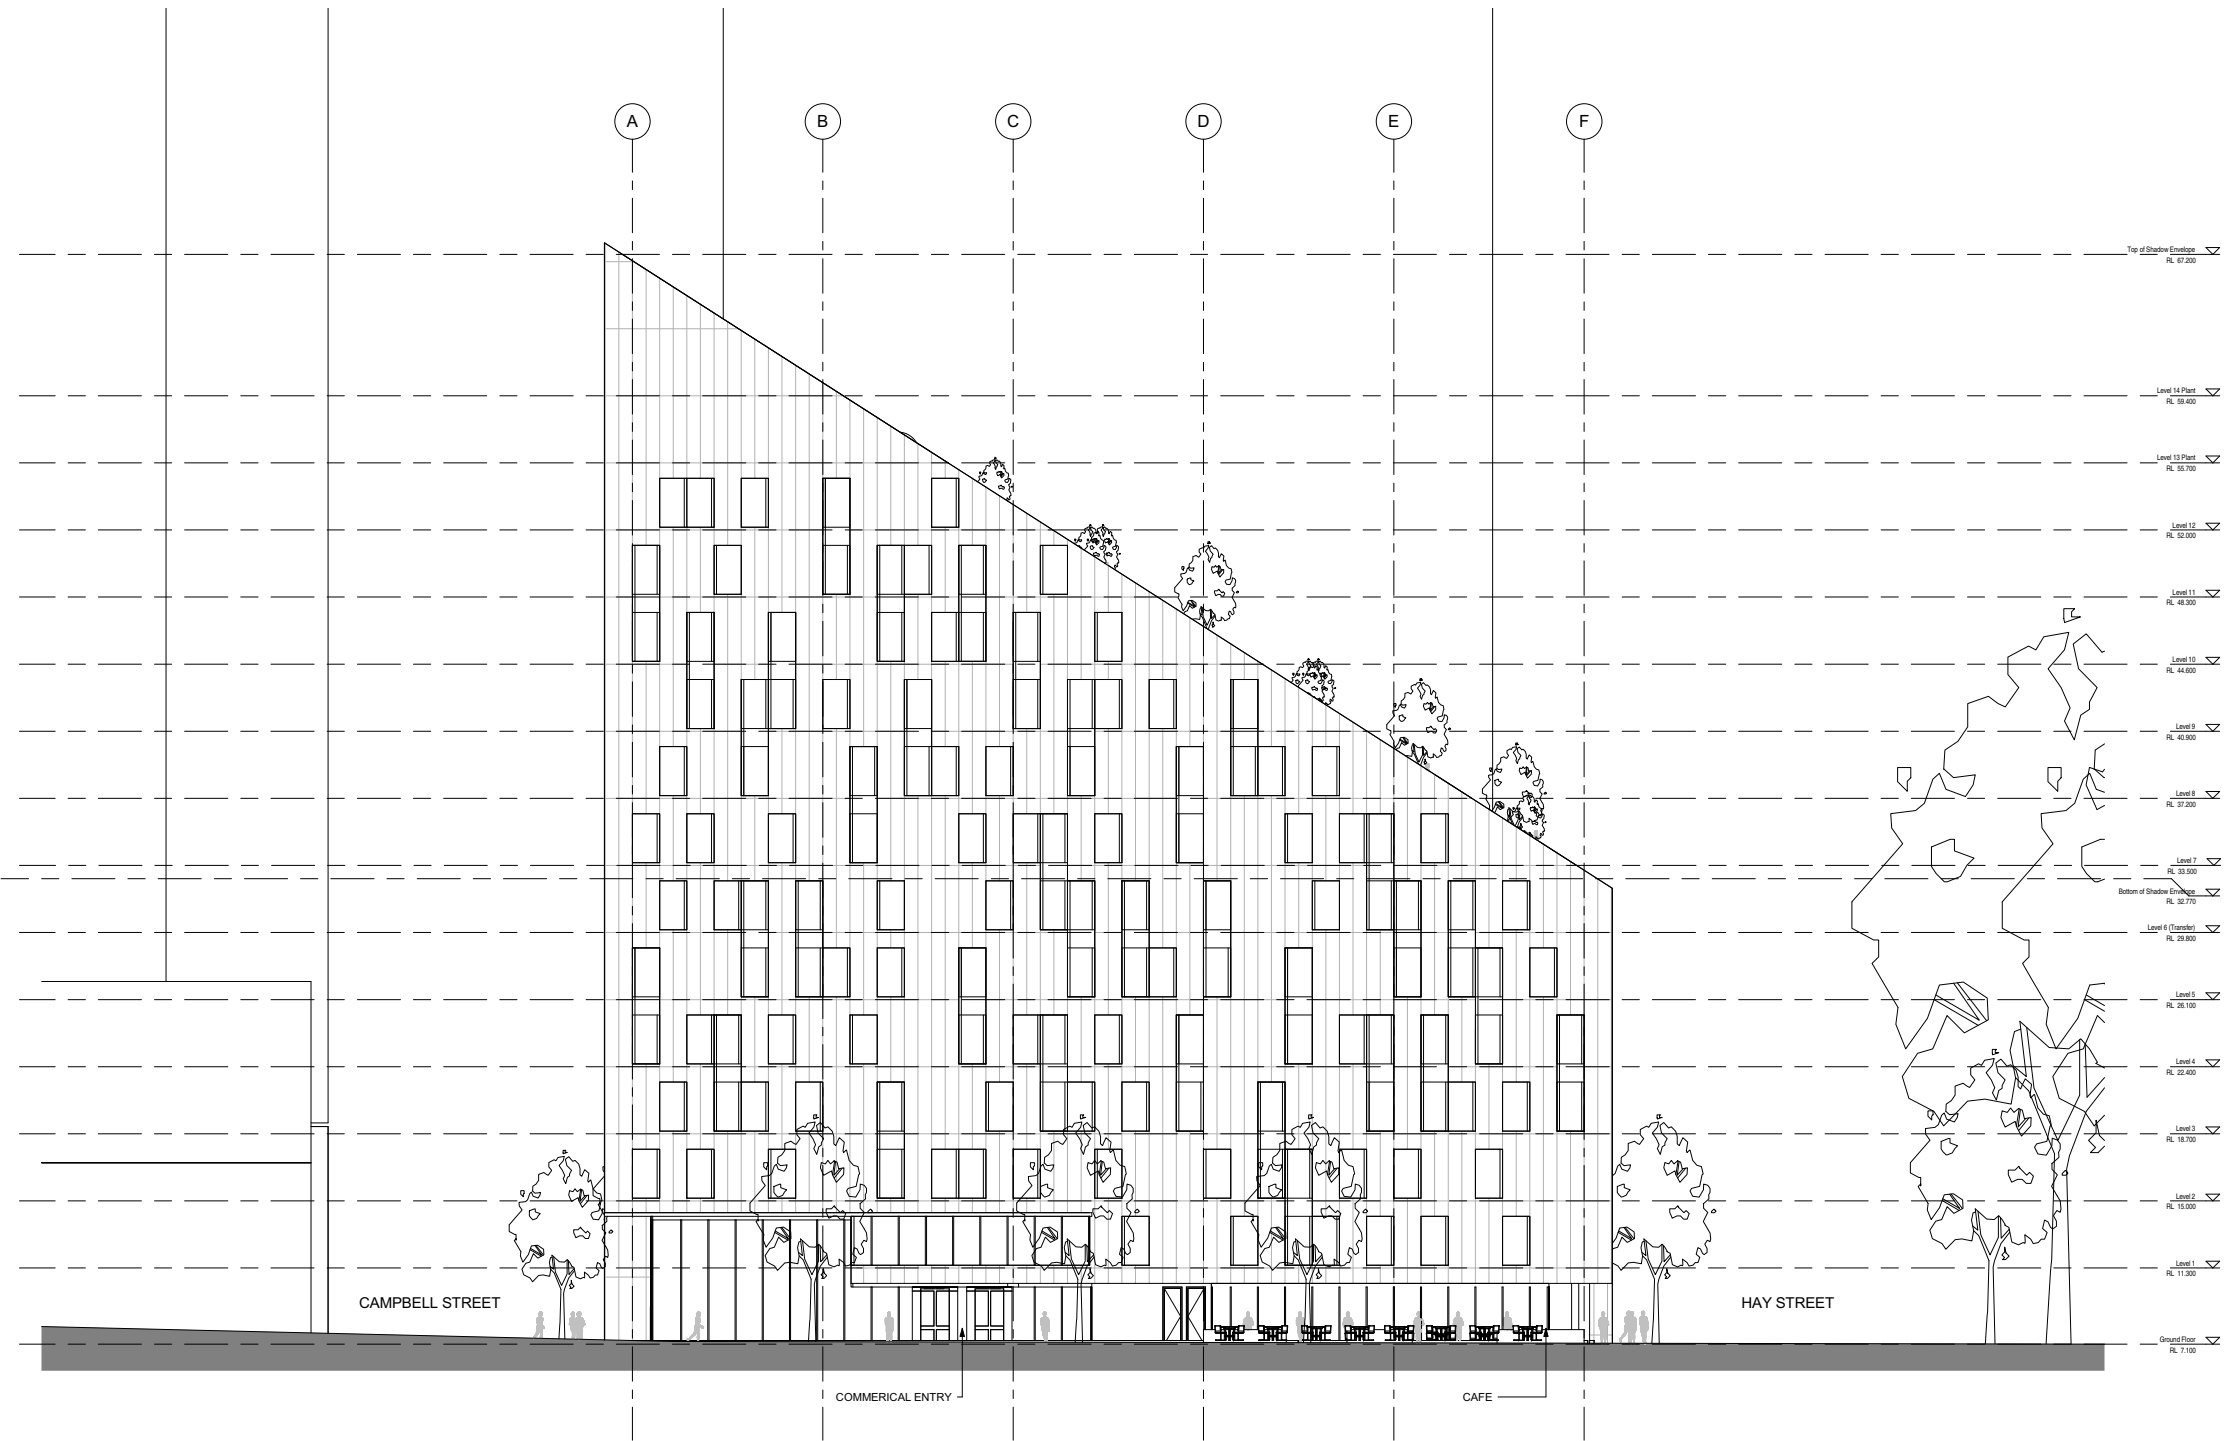


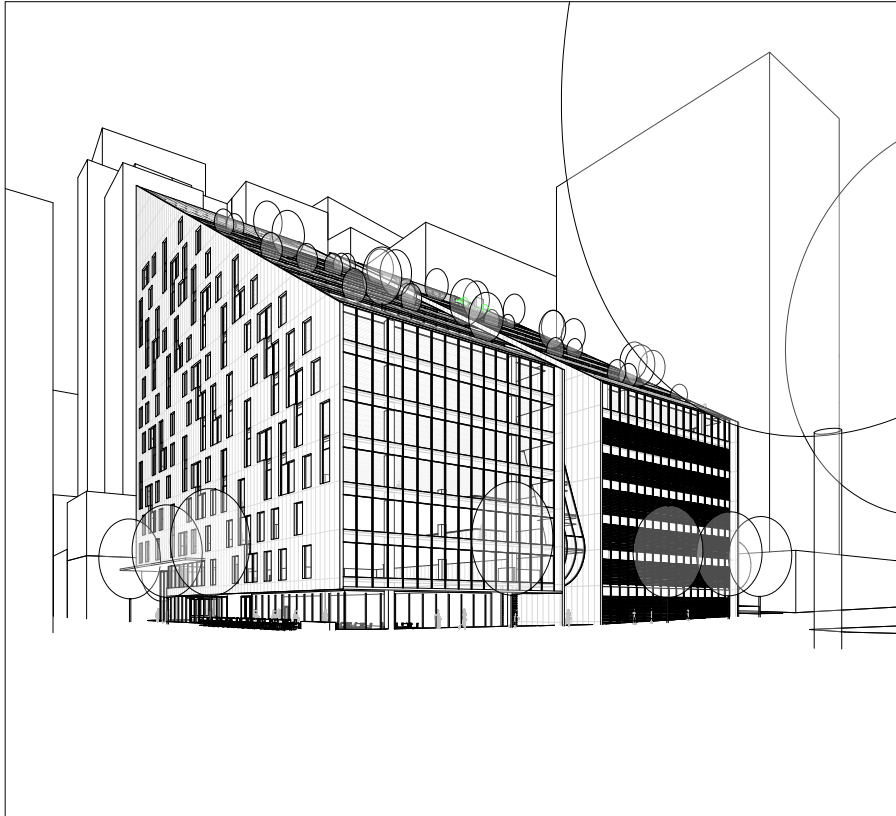

① South West View

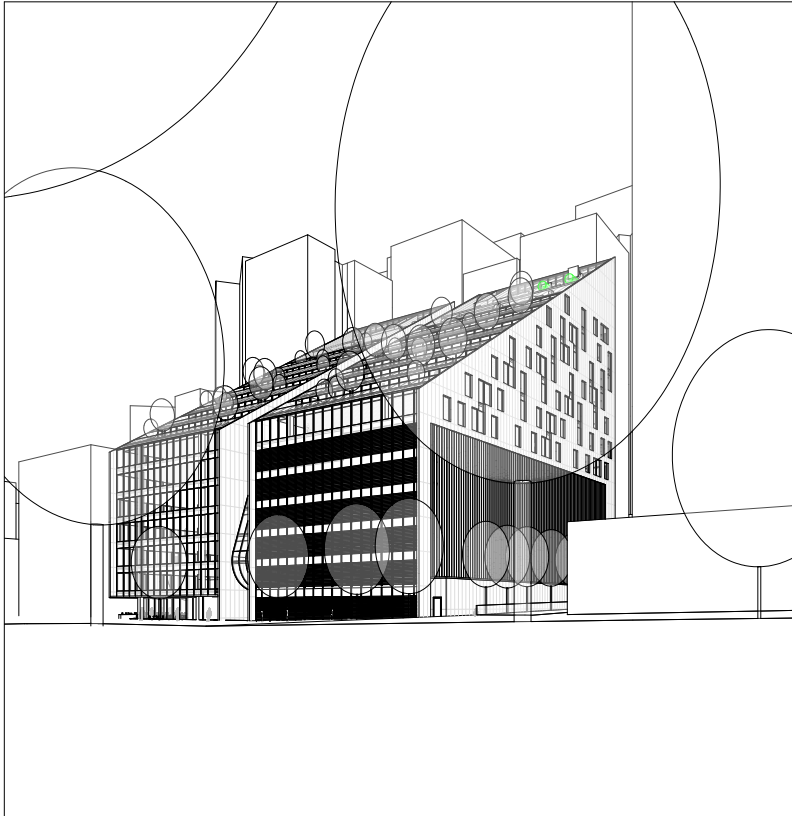

② South East View

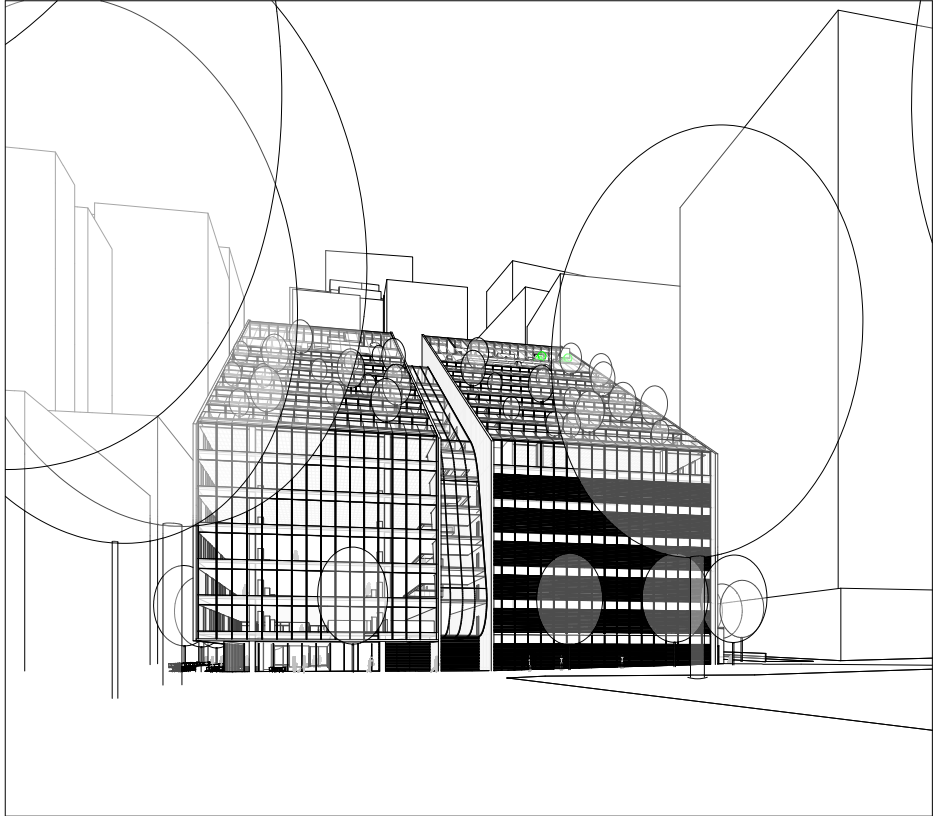


③ South View





① North West View

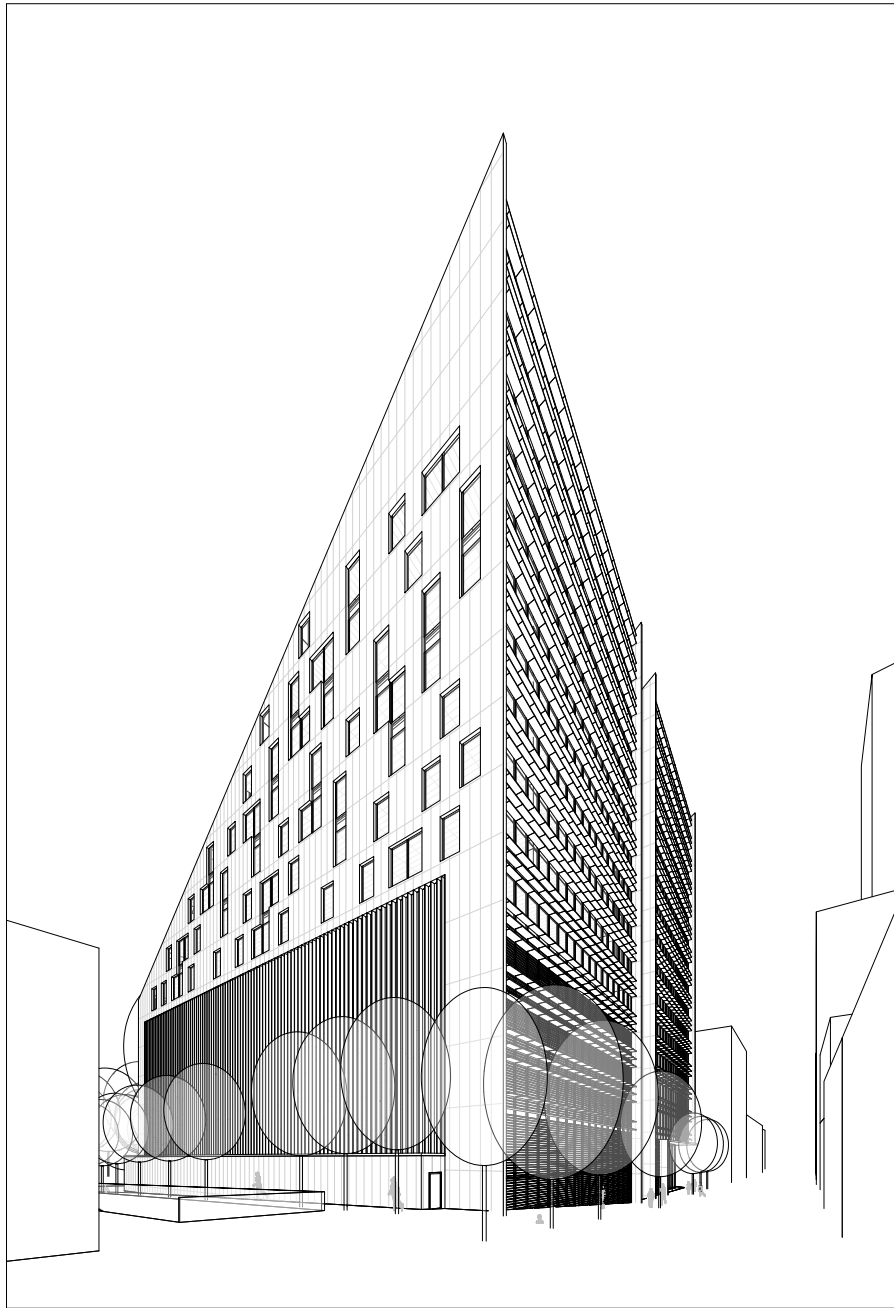

② North East View



③ Commercial Entry View



④ Retail View