


740.7

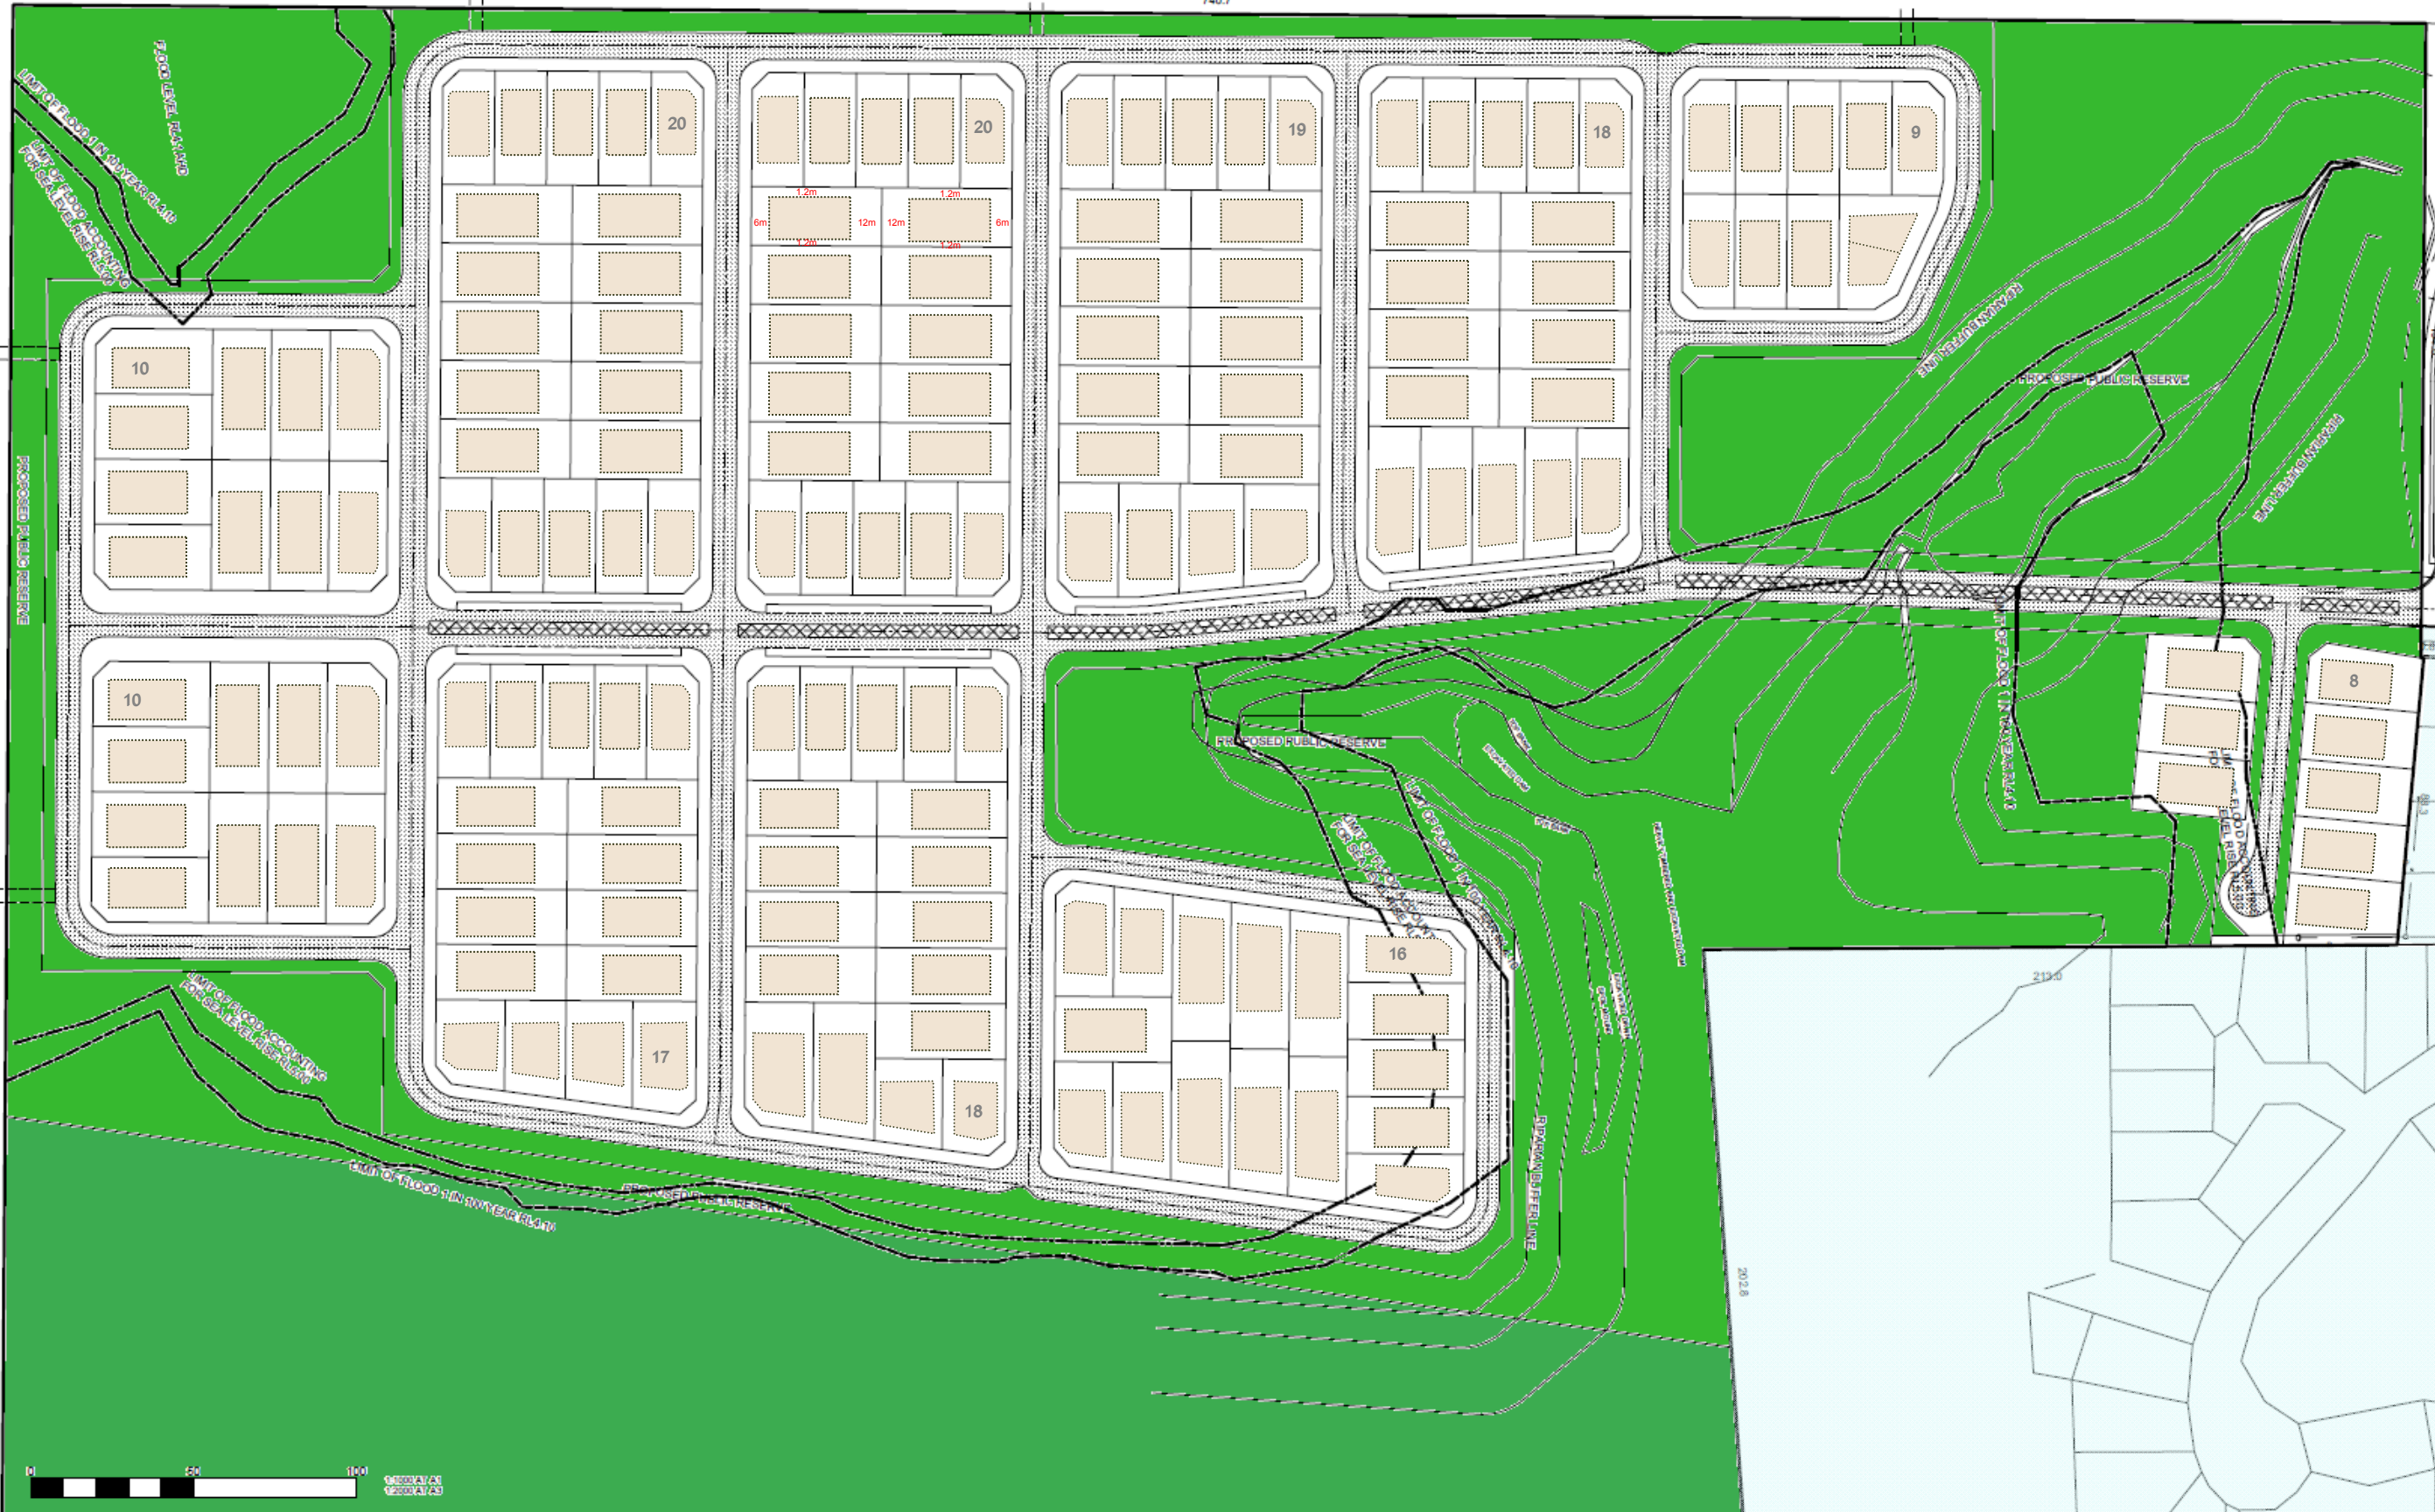

WorleyParsons
resources & energy



Project Number: 301015-02663
Date Modified: 6 September 2012

Source: Geoff Slattery & Partners
(Ref: DWG103.pdf)

Preliminary Subdivision Concept Layout - Lyons Road, North Bonville