


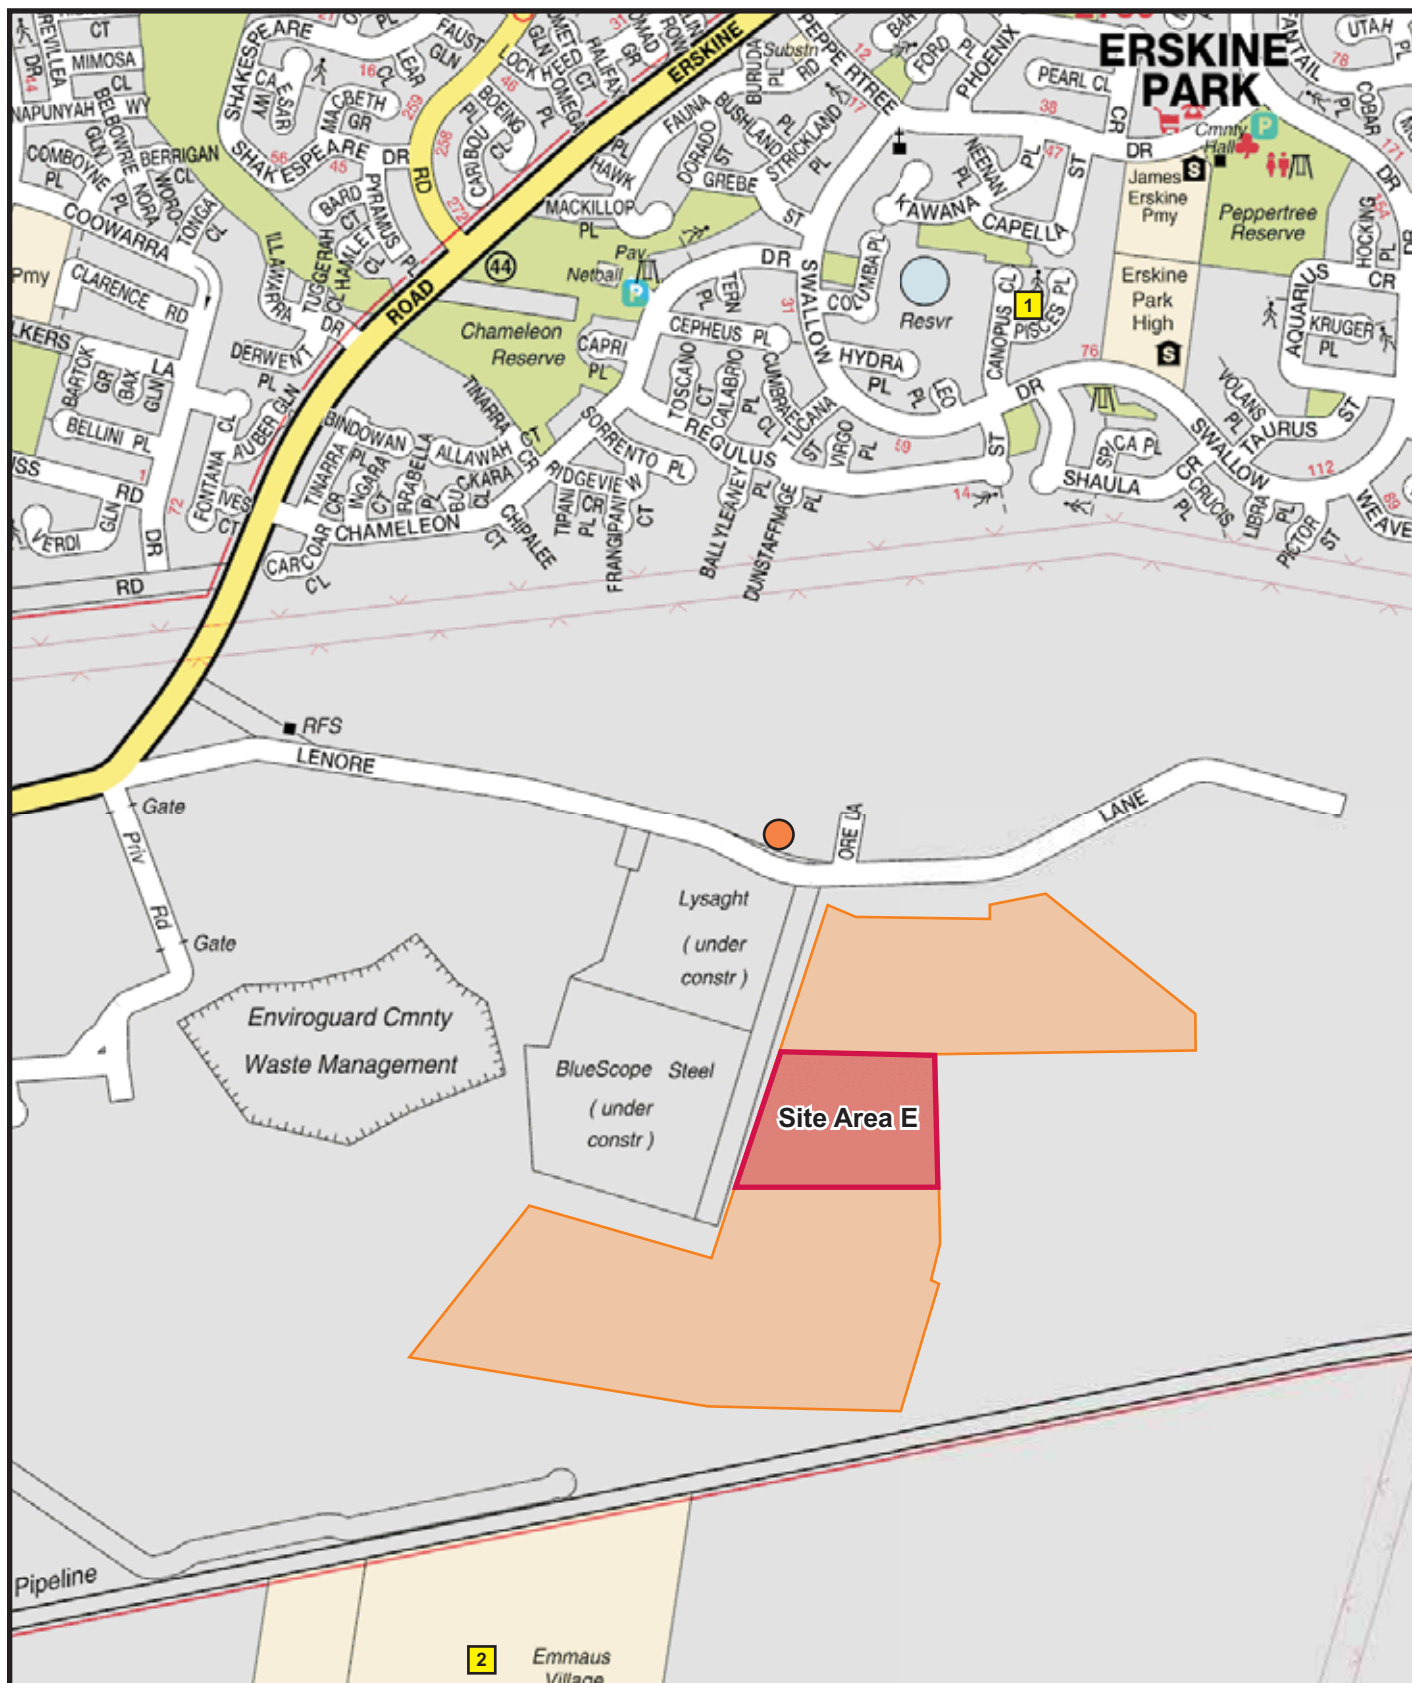

- Legend**
- Site Boundary
 - Spot Check
 - Loggers

Client:	hansen yuncken		
Project:	Goodman Fielder Erskine Park		
Drawing No:	0080003s_01_R0		
Date:	12/03/2008	Drawing size:	A4
Drawn by:	GC	Reviewed by:	-
Source:	UBD		
Scale:	Refer to Scale Bar		



0 150 300m

Figure 2.1

Site and Noise Monitoring Locations

Environmental Resources Management Australia Pty Ltd
Building C, 33 Saunders St, Pyrmont, NSW 2009
Telephone +61 2 8584 8888

