



THIS DRAWING HAS BEEN REDUCED

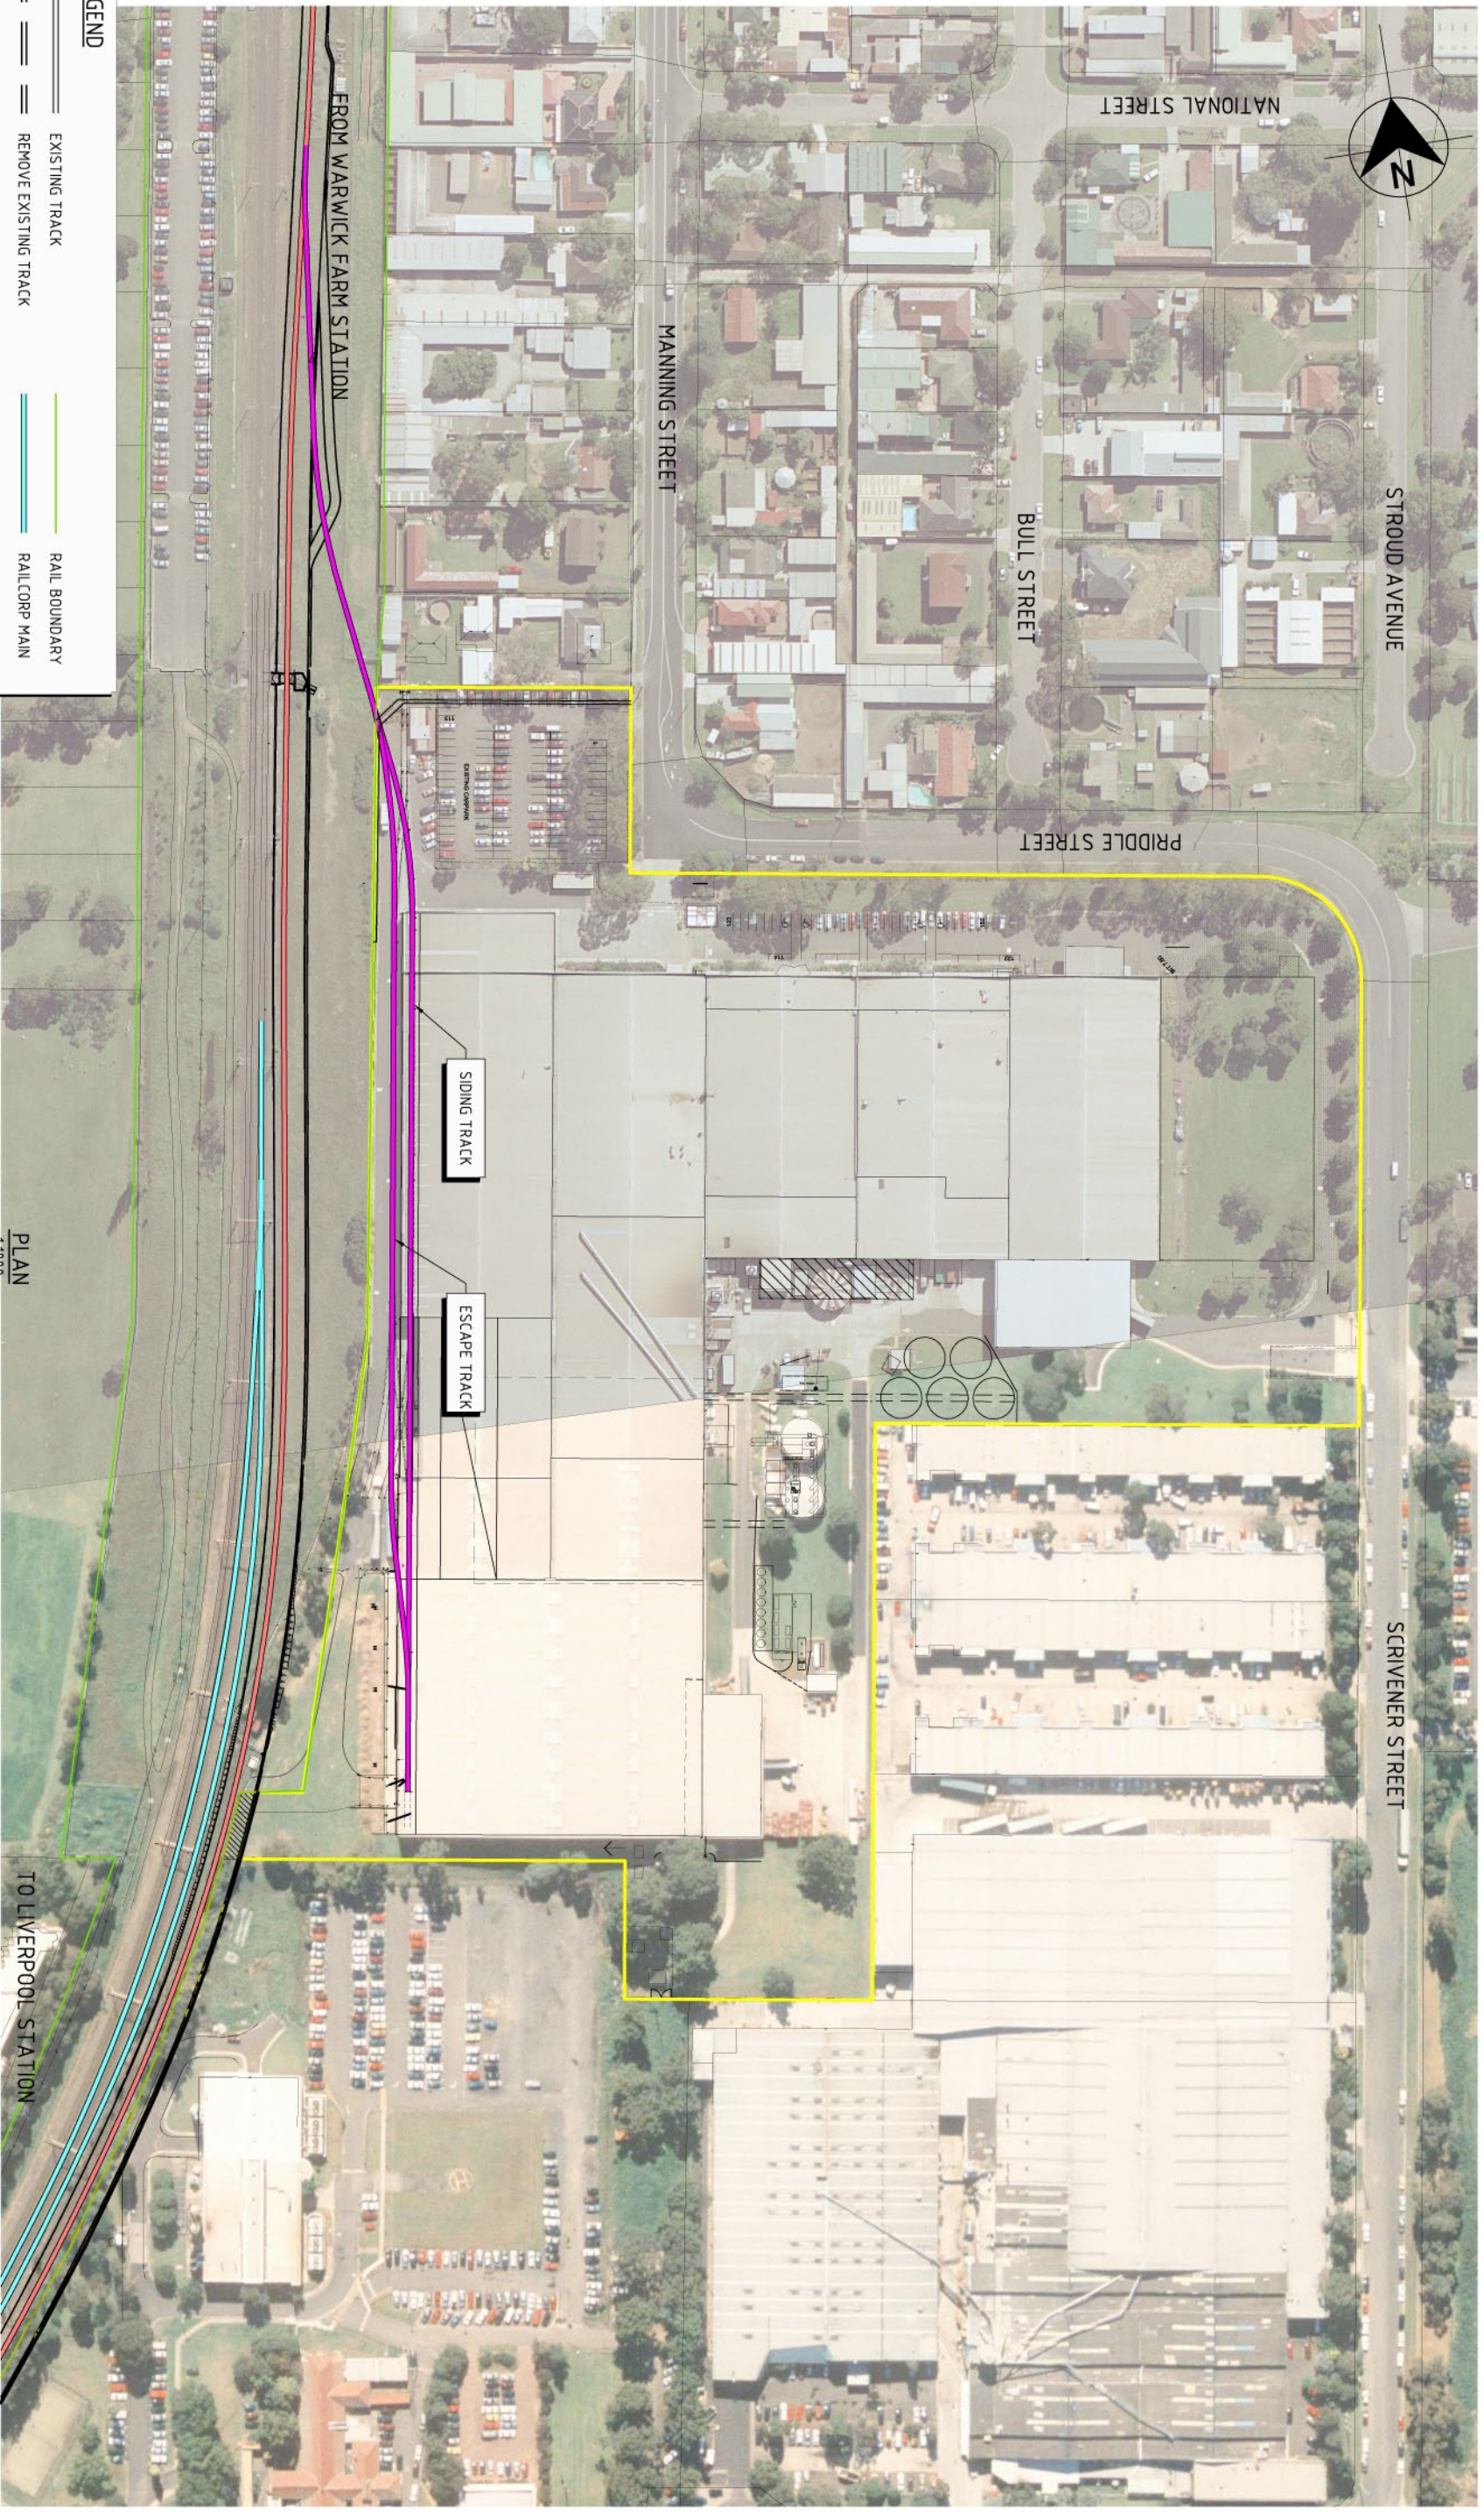

LEGEND

	EXISTING TRACK		RAIL BOUNDARY
	REMOVE EXISTING TRACK		RAIL CORP MAIN
	PROPOSED TRACK SIDING		PLANT BOUNDARY
	SOUTHERN SYDNEY FREIGHT LINE		

PLAN
1:1000



Rev	Date	Revision Details	Drn	Ver	App
02	10.08.09	RE-ISSUED FOR INFORMATION	N/L		
01	09.07.09	ISSUED FOR INFORMATION	MWM		

durecon
Autreon Australia Pty Ltd ABN 54 005 139 873 Telephone: +61 2 9465 5598
116 Military Road (PO Box 538) Neutral Bay Facsimile: +61 2 9465 5598
New South Wales 2089 Australia Email: sydny@adp.aurecongroup.com

Client: IPMG
Project: IPMG SIDING AT WARWICK FARM

Drawn	Signed	Date
MWM		
Designed	Signed	Date
DK		
Verified	Signed	Date
CJM		
Approved	Signed	Date
PR		

Drawing Title: RAIL WARWICK FARM PAPER PLANT GENERAL ARRANGEMENT

PRELIMINARY NOT FOR CONSTRUCTION

Project No.	32762
Scale	AS SHOWN
Sheet Size	A1
Drawing No.	RA-007
Rev.	02