


Key:

-  Retail seating zone - Loose tables and chairs
-  Potential space for use of umbrellas (outside line of awning over)
-  Clear pedestrian movement through seating zones


Umbrella precedent images




Opera Bar, Sydney



The Rocks, Sydney

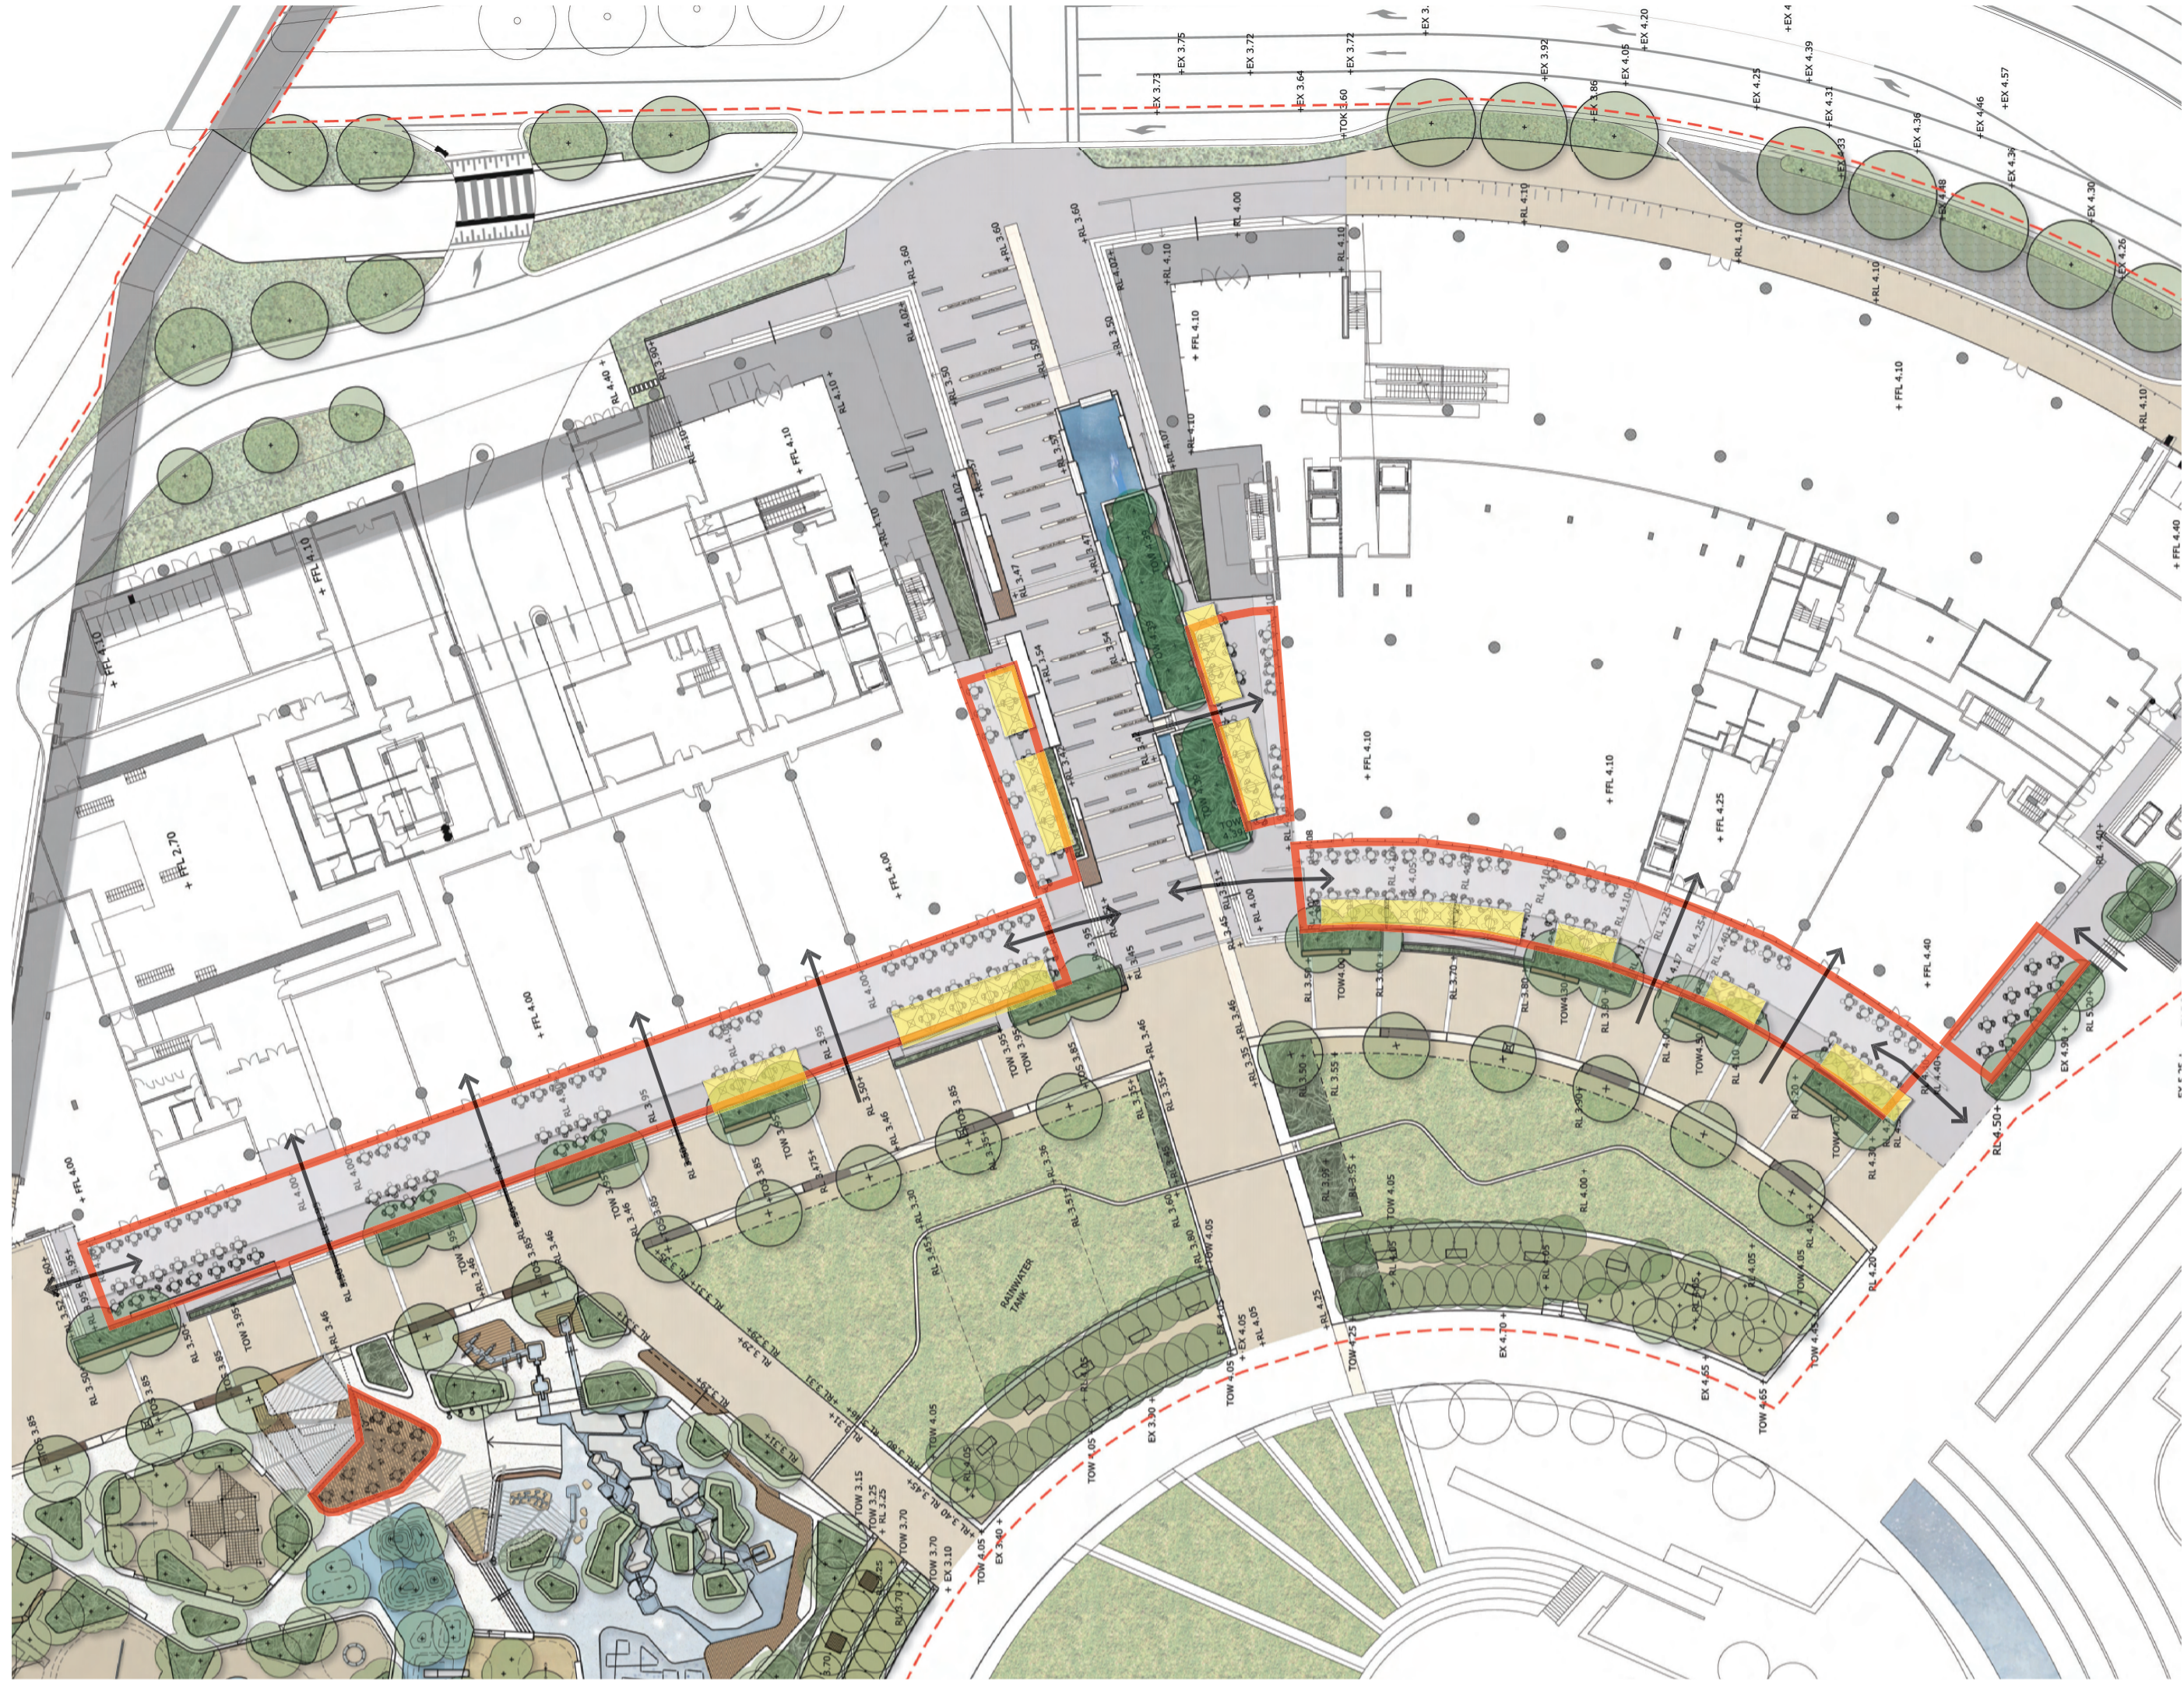


MASTER PLAN

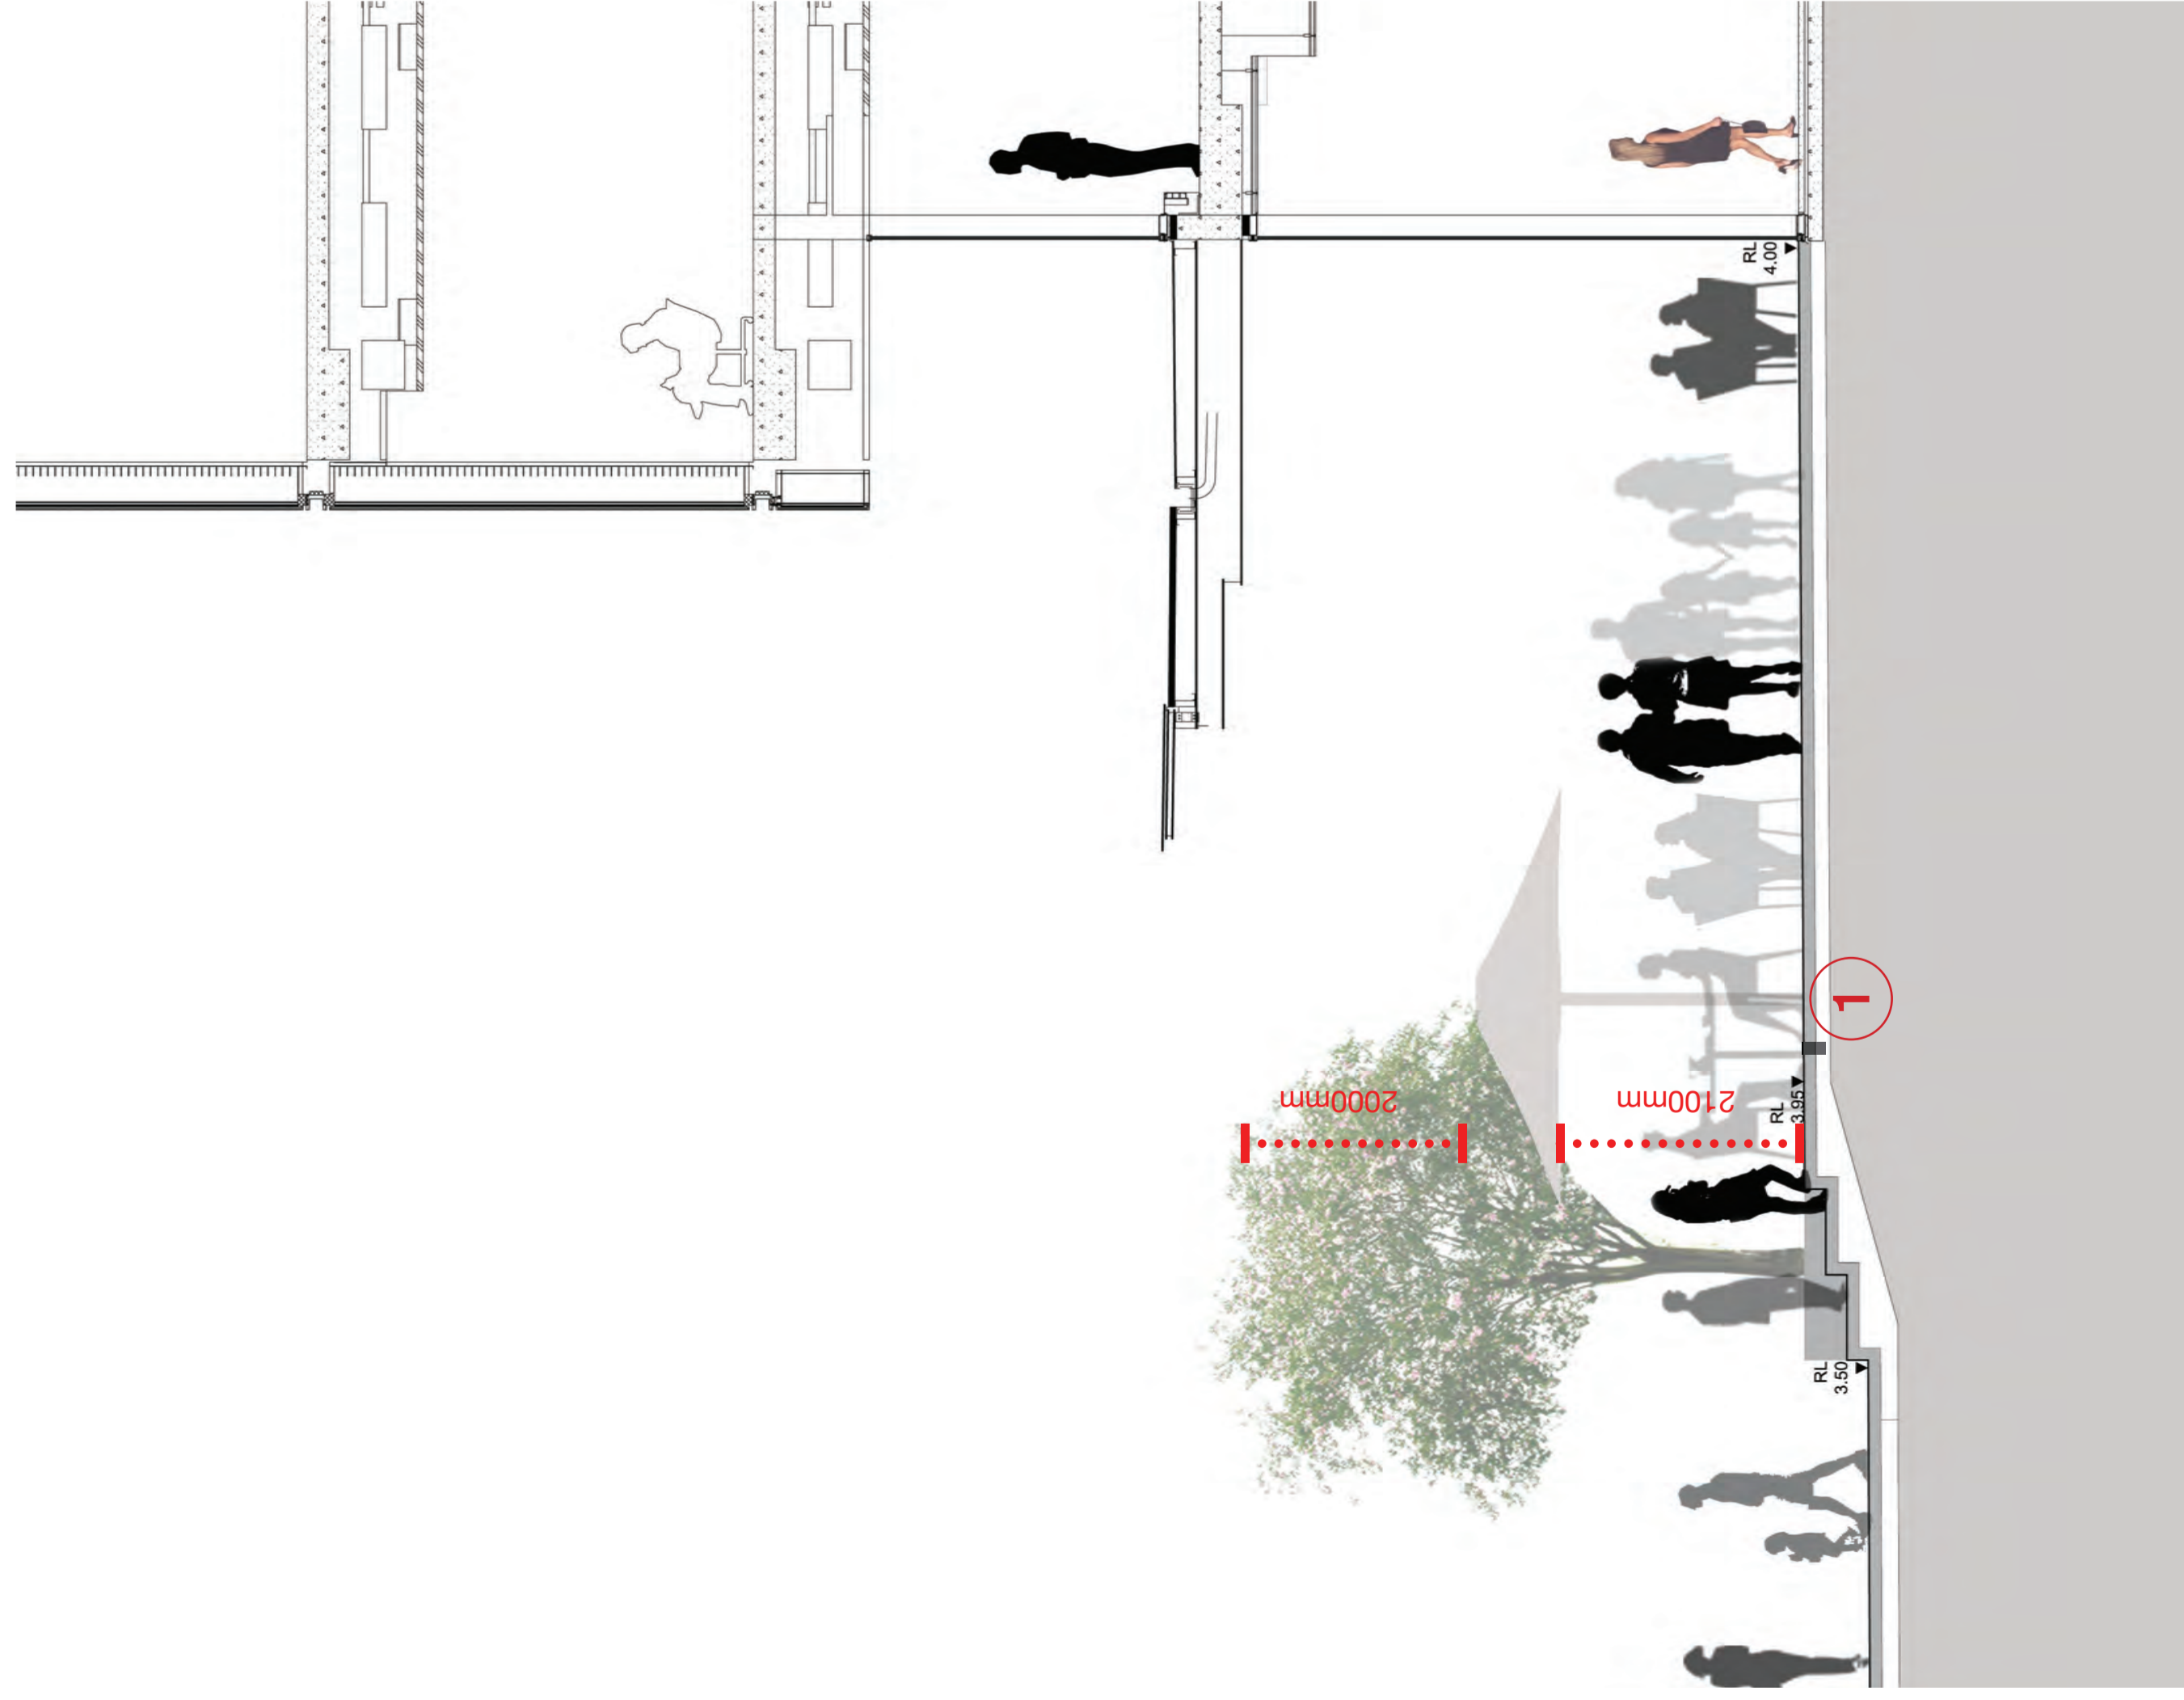

RETAIL SEATING ZONE - SECTIONAL ELEVATION

KEY

- 1. Spigot in paving slab for removable umbrella

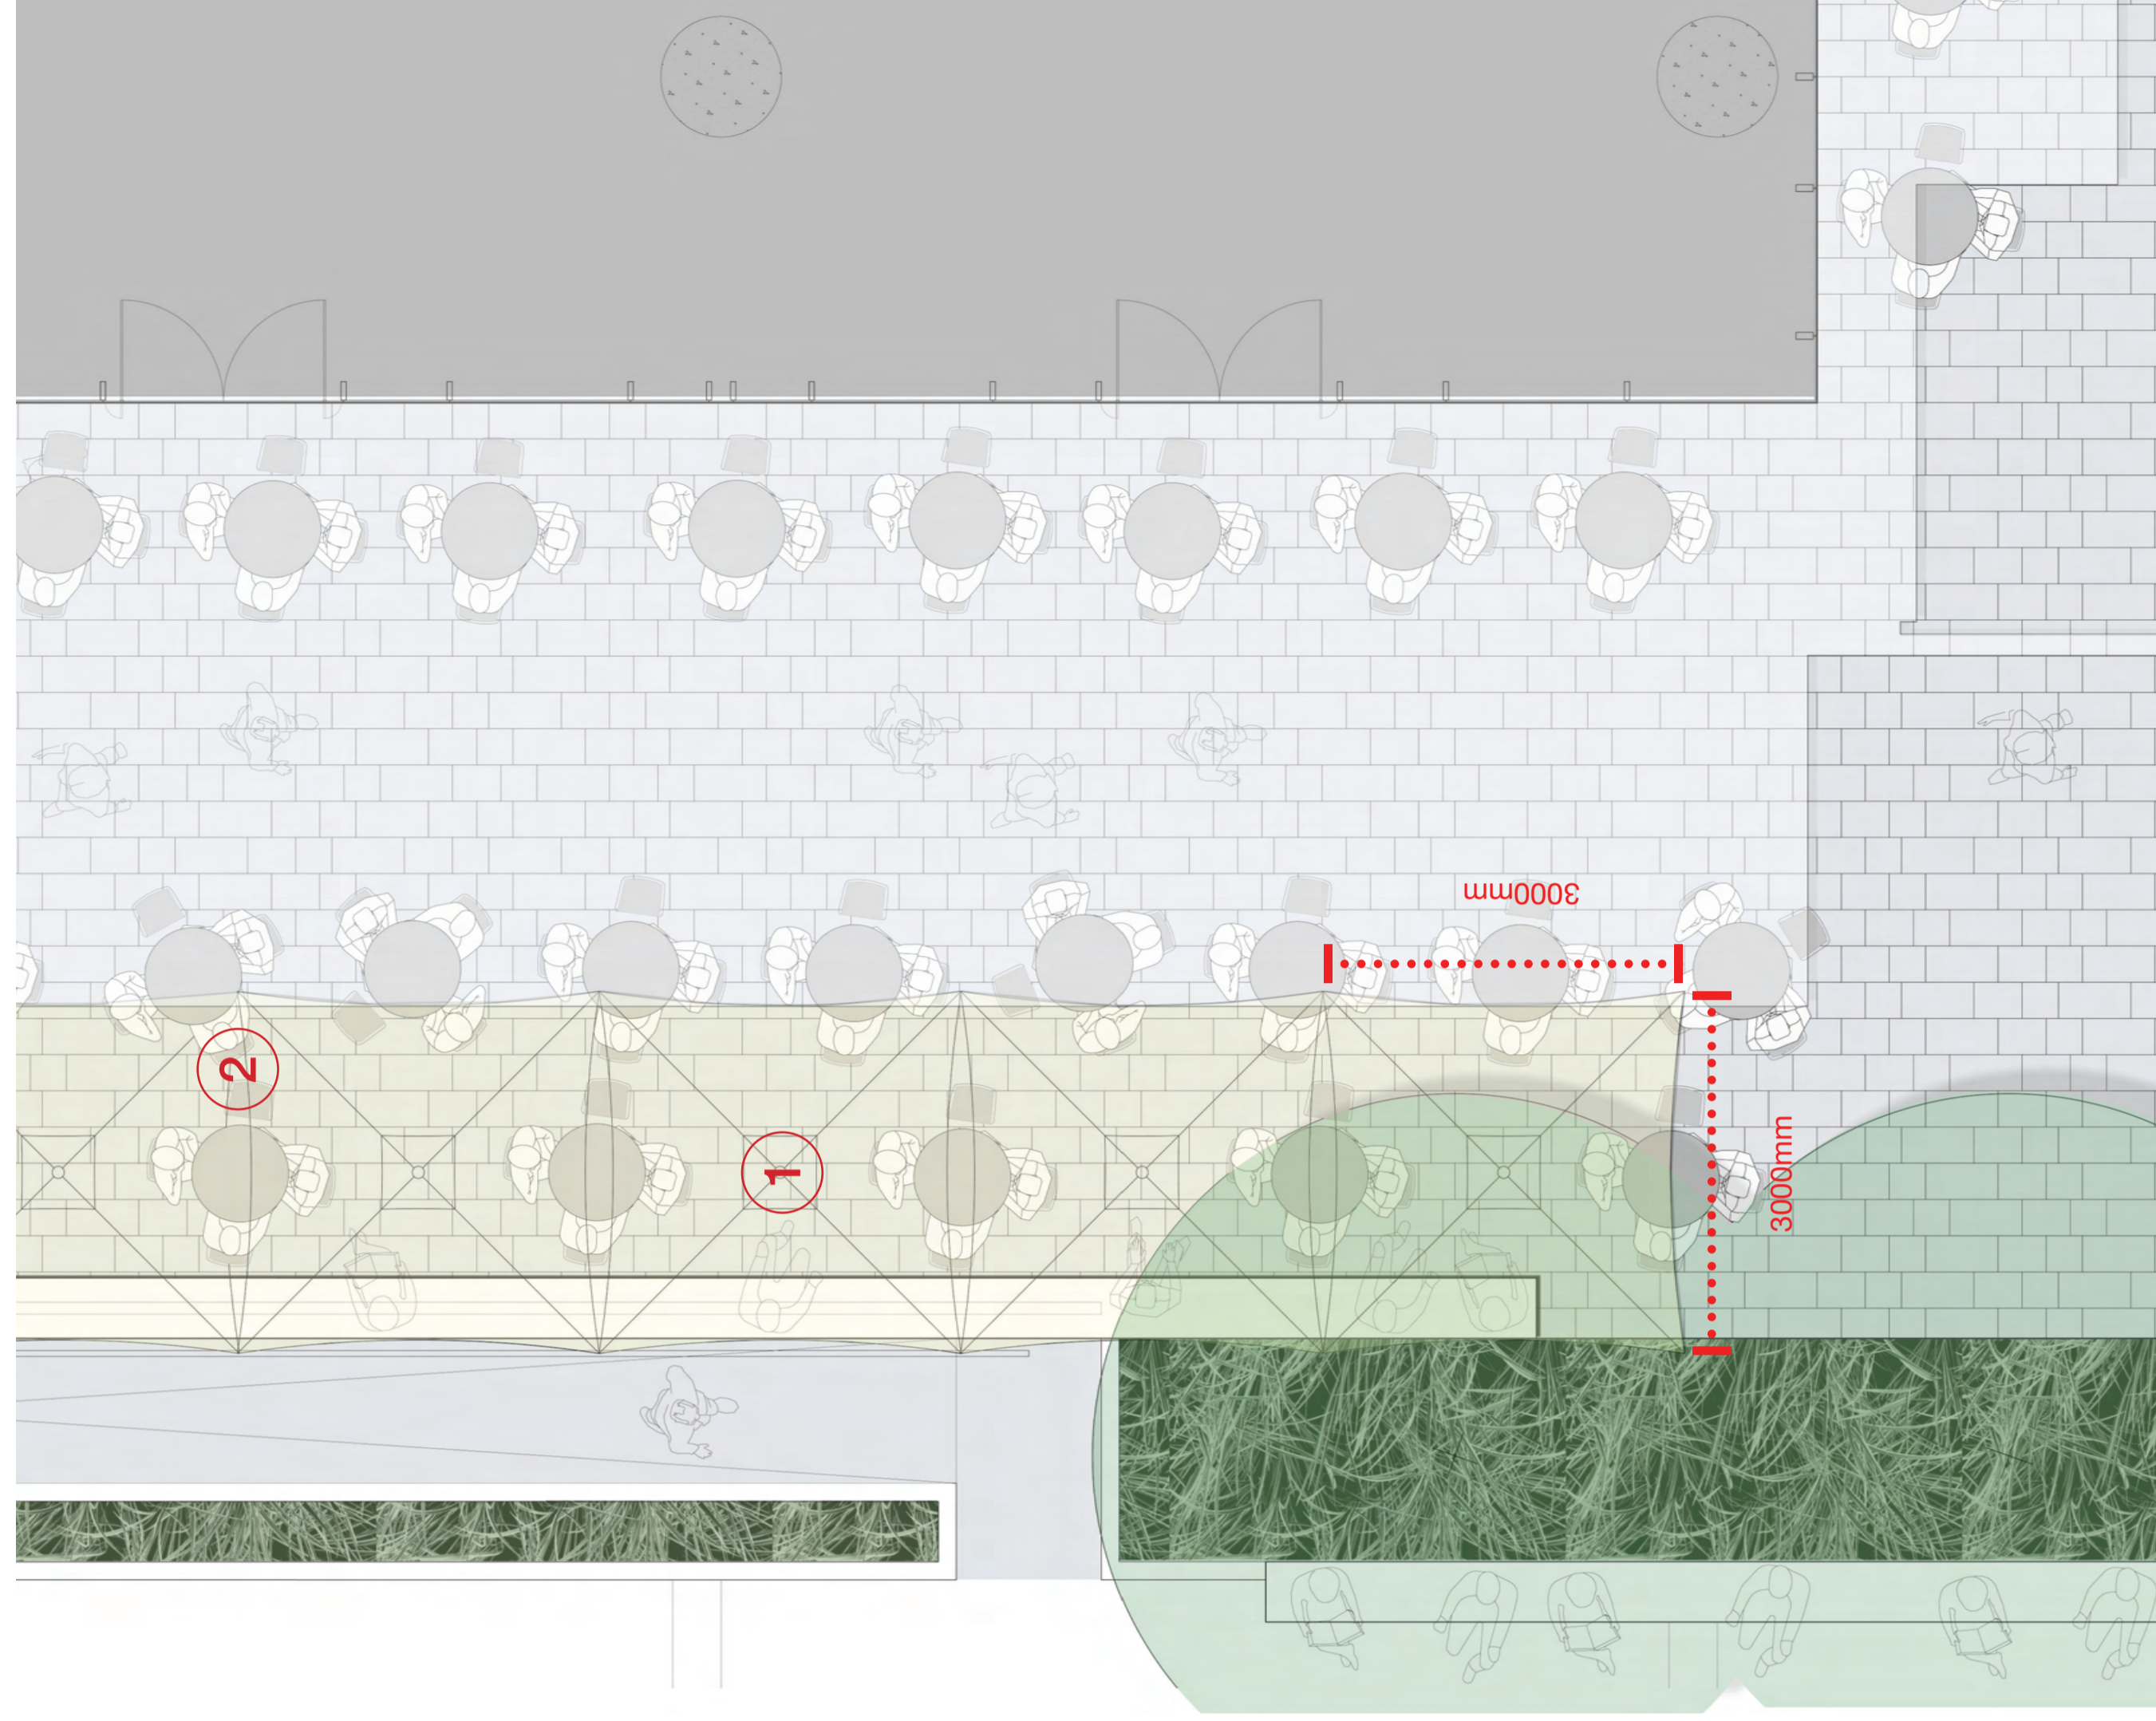

RETAIL SEATING ZONE - TYPICAL DETAIL PLAN

KEY

- 1. Custom designed umbrellas with integrated heating. Fabric type and colour to be confirmed
- 2. Linked umbrella canopies