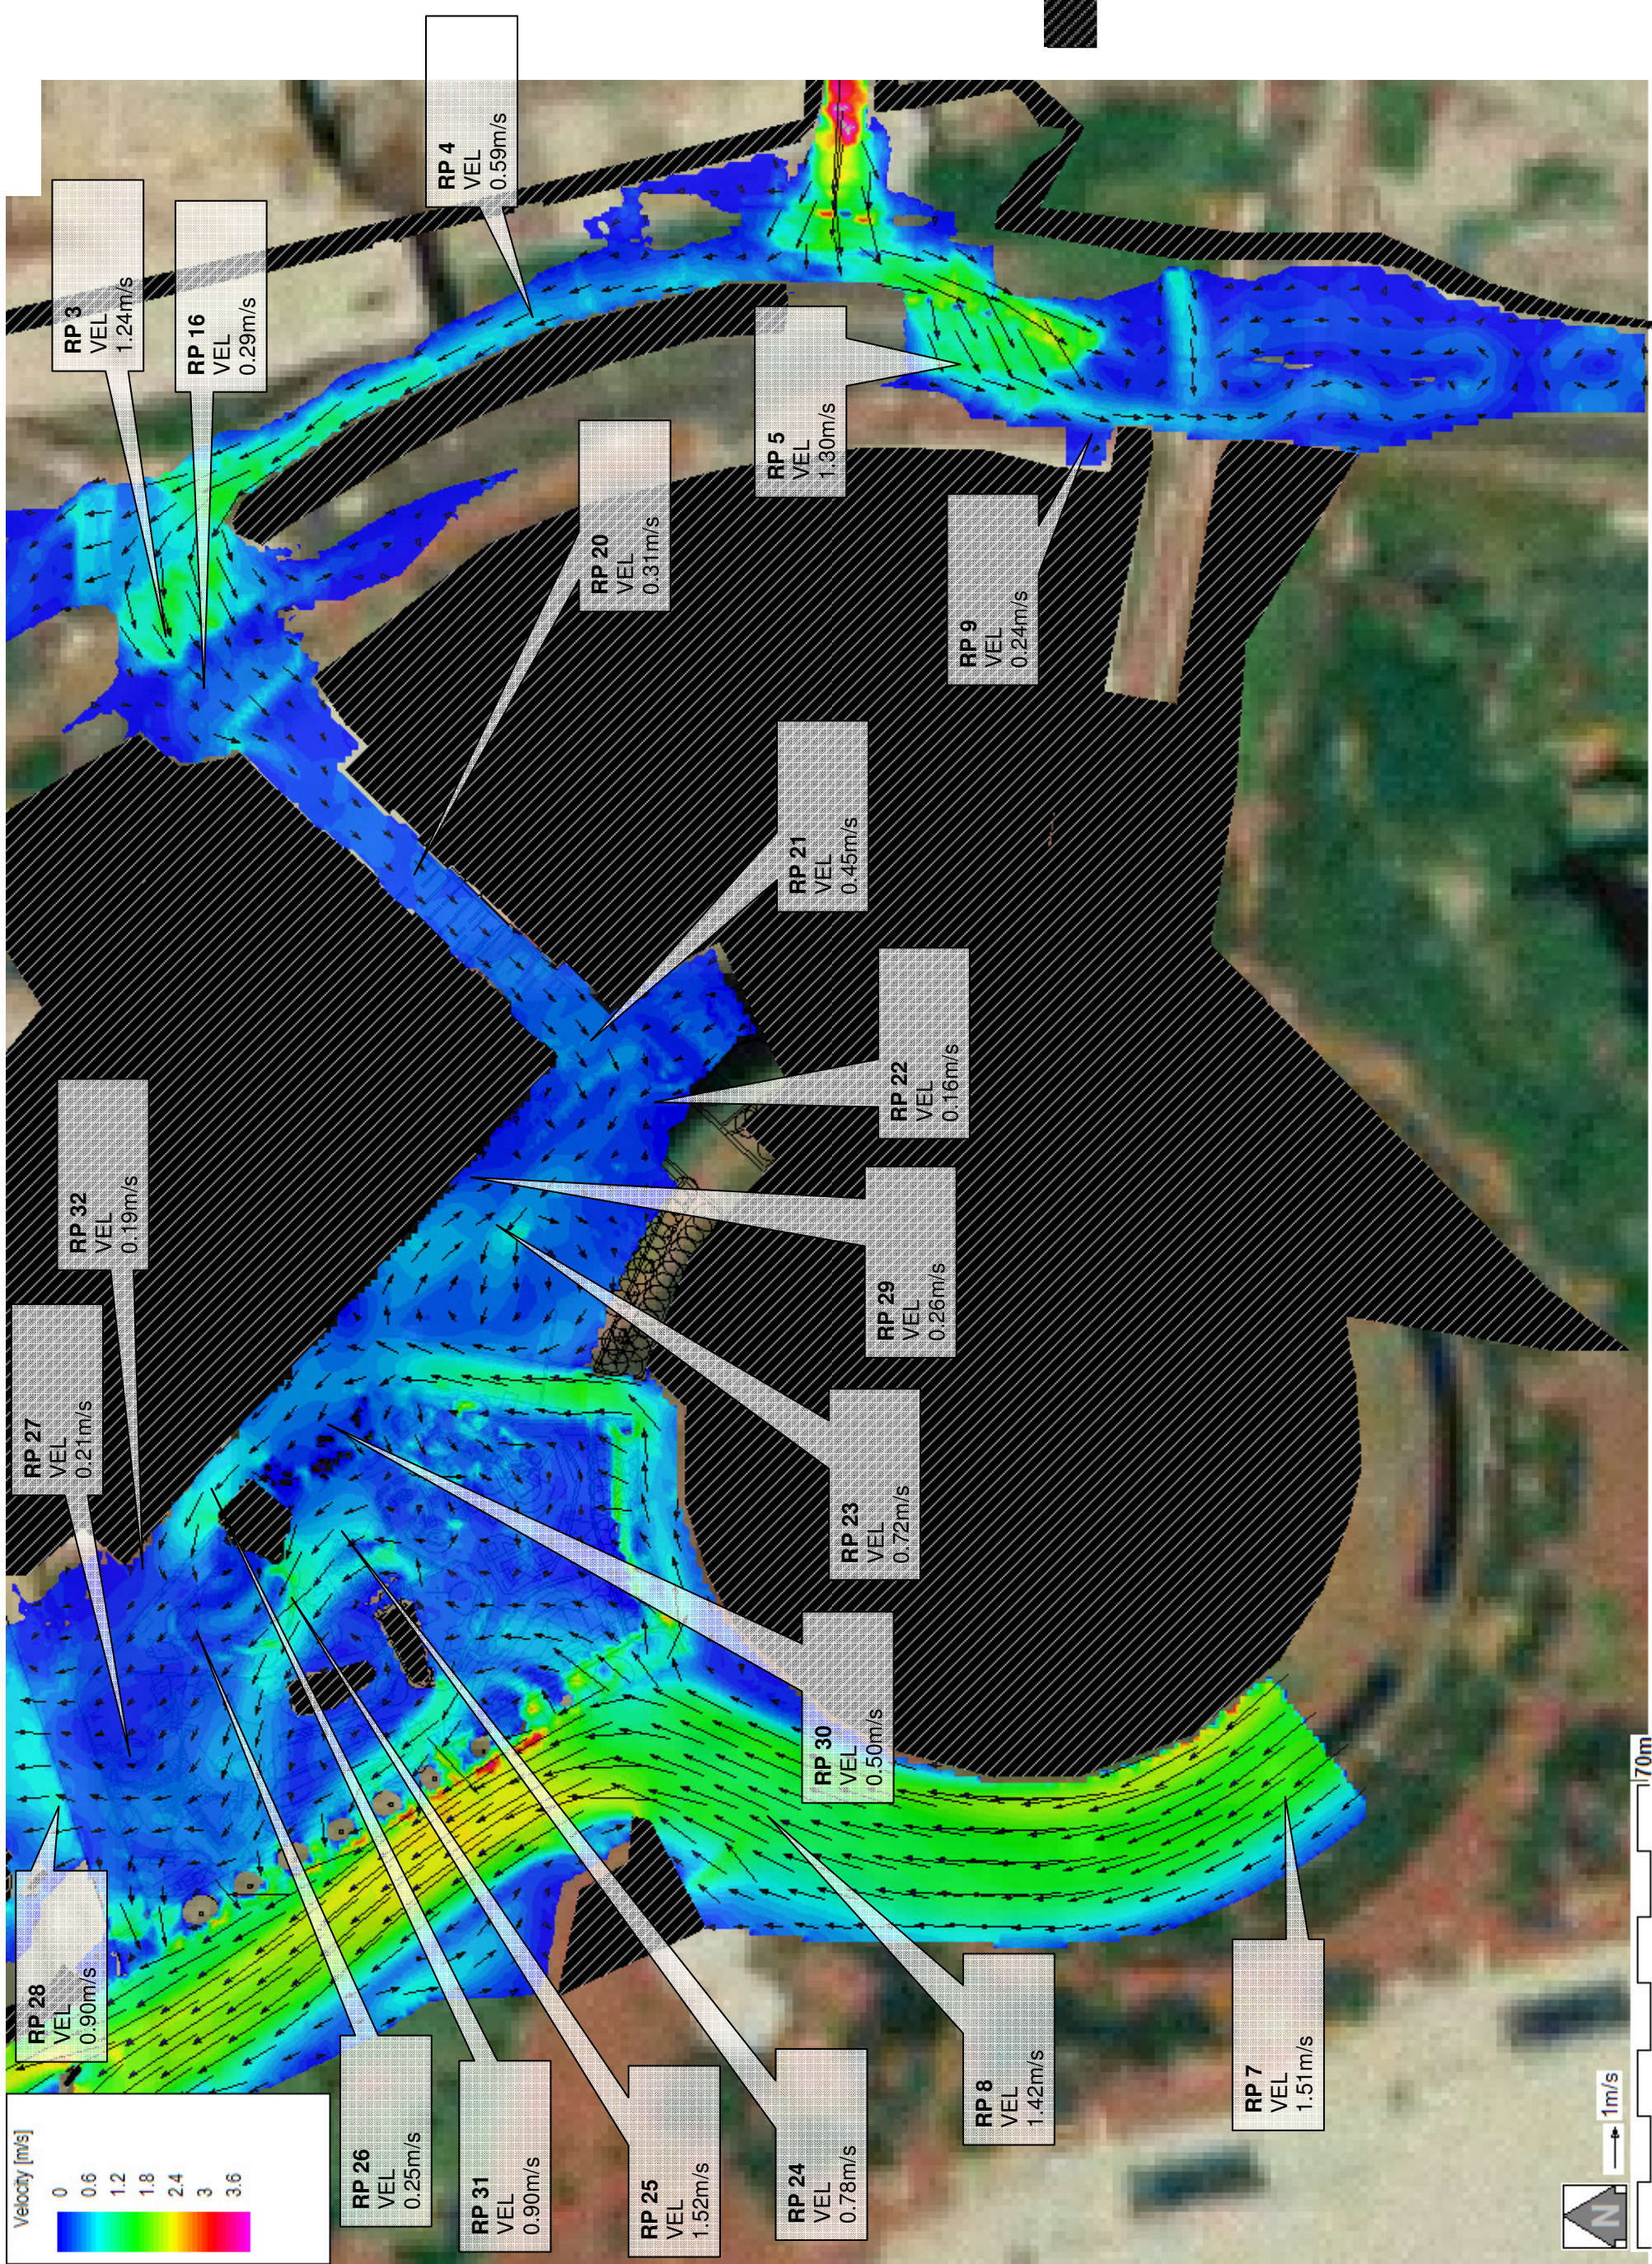


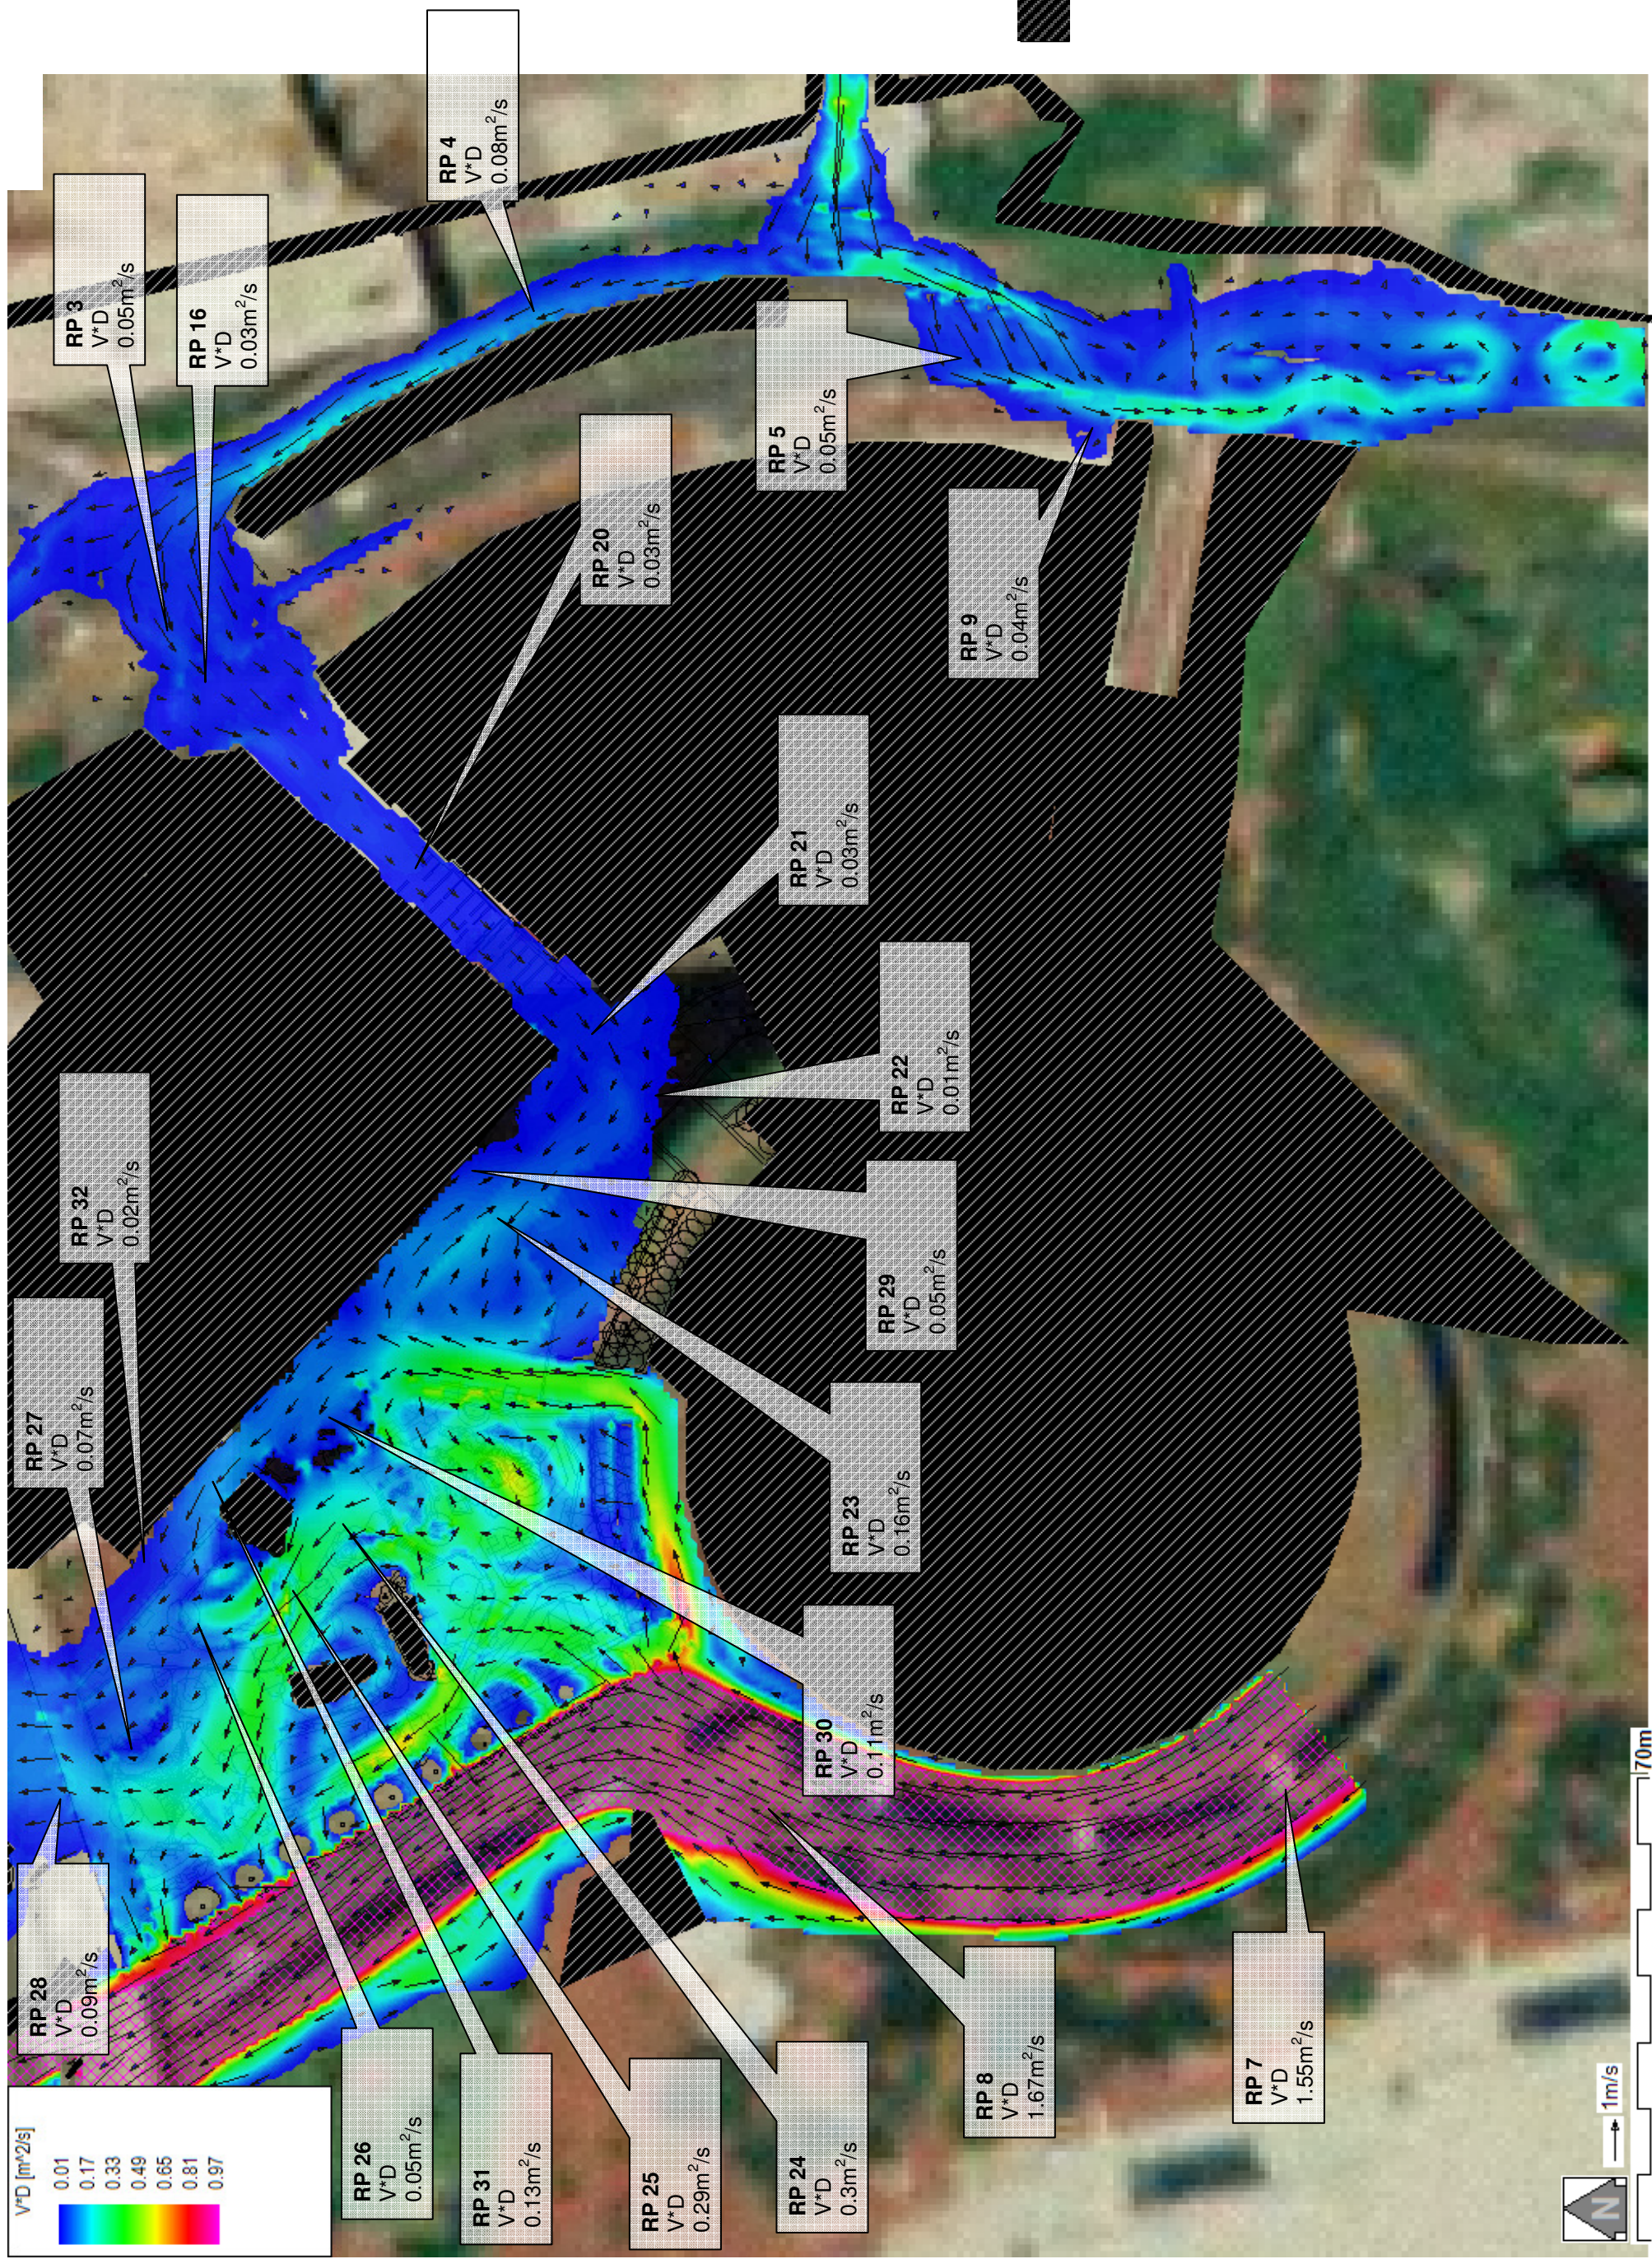


FIGURE 6




FLOOD STUDY ADDENDUM 3  
TUMBALONG PARK FLOOD VELOCITIES  
PROPOSED 100 YEAR ARI 60 MIN STORM

FIGURE 7



FLOOD STUDY ADDENDUM 3  
TUMBALONG PARK FLOOD VELOCITY DEPTH PRODUCT  
PROPOSED 100 YEAR ARI 60 MIN STORM

FIGURE 8

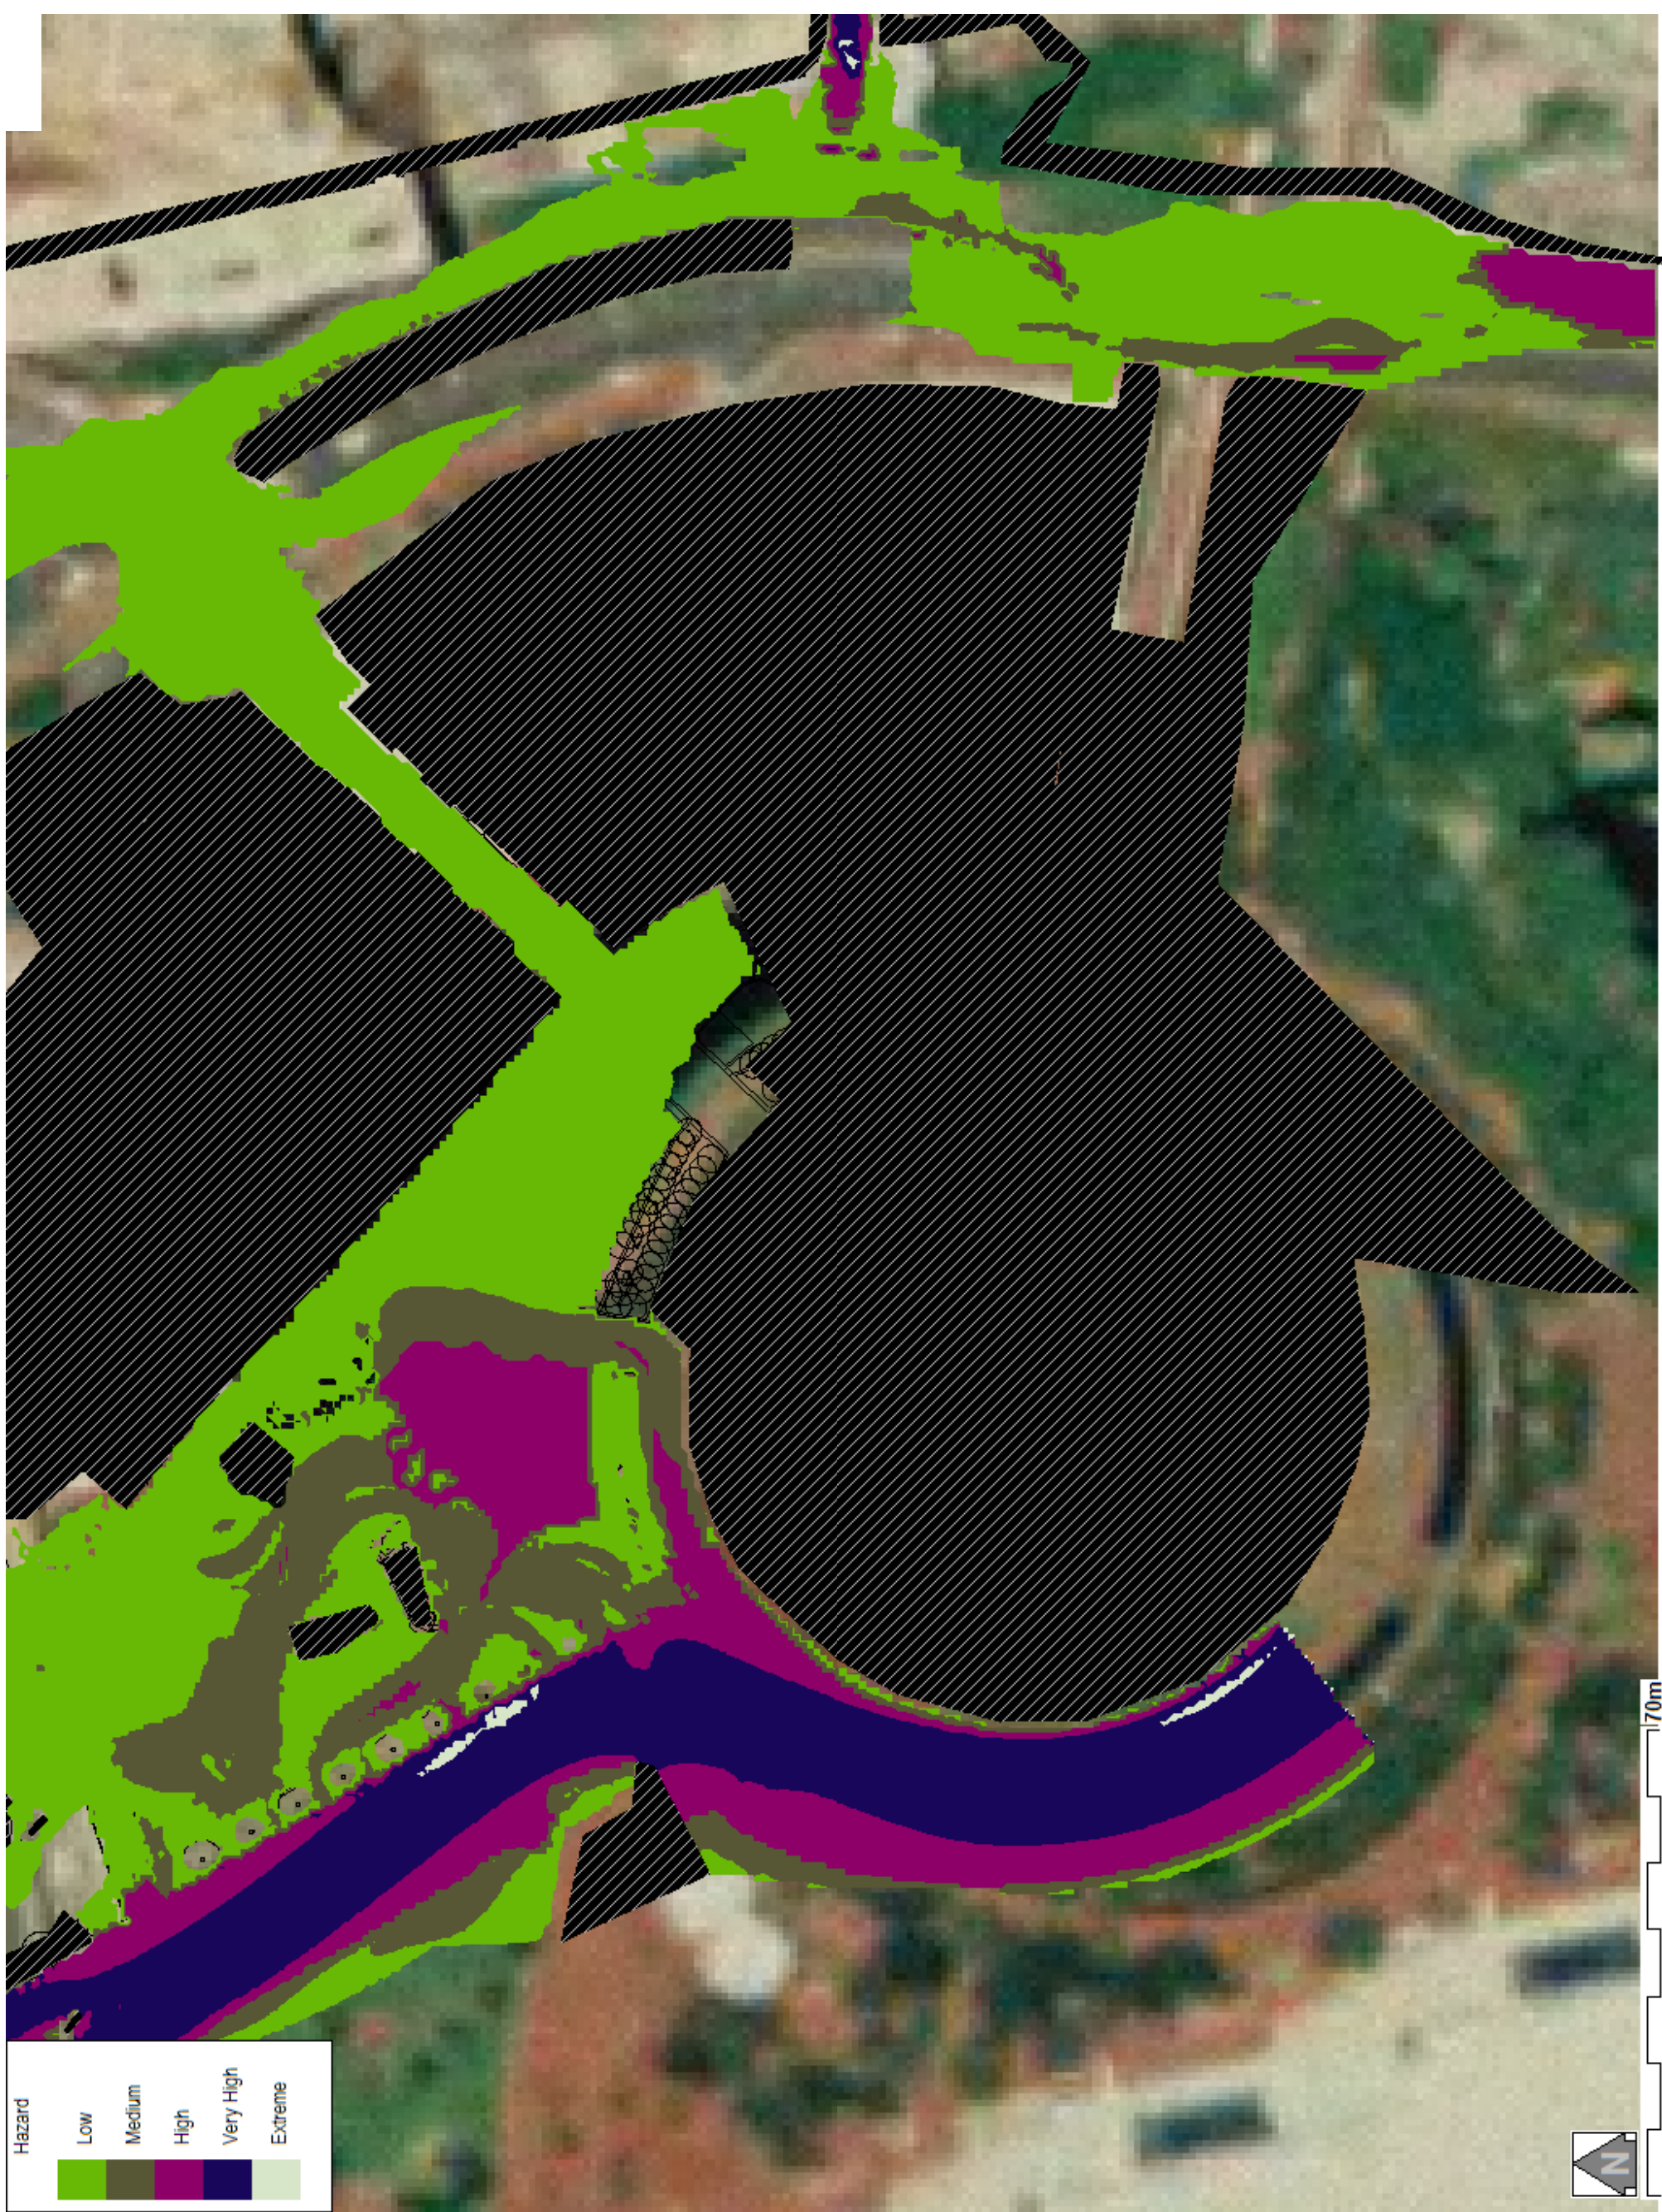


Hazard
Low
Medium
High
Very High
Extreme

LEGEND

NON-FLOW PERMITTING AREA

FLOOD STUDY ADDENDUM 3  
FLOOD VELOCITY DEPTH PRODUCT AT TUMBALONG PARK  
PROPOSED 100 YEAR ARI 60 MIN STORM

FIGURE 9

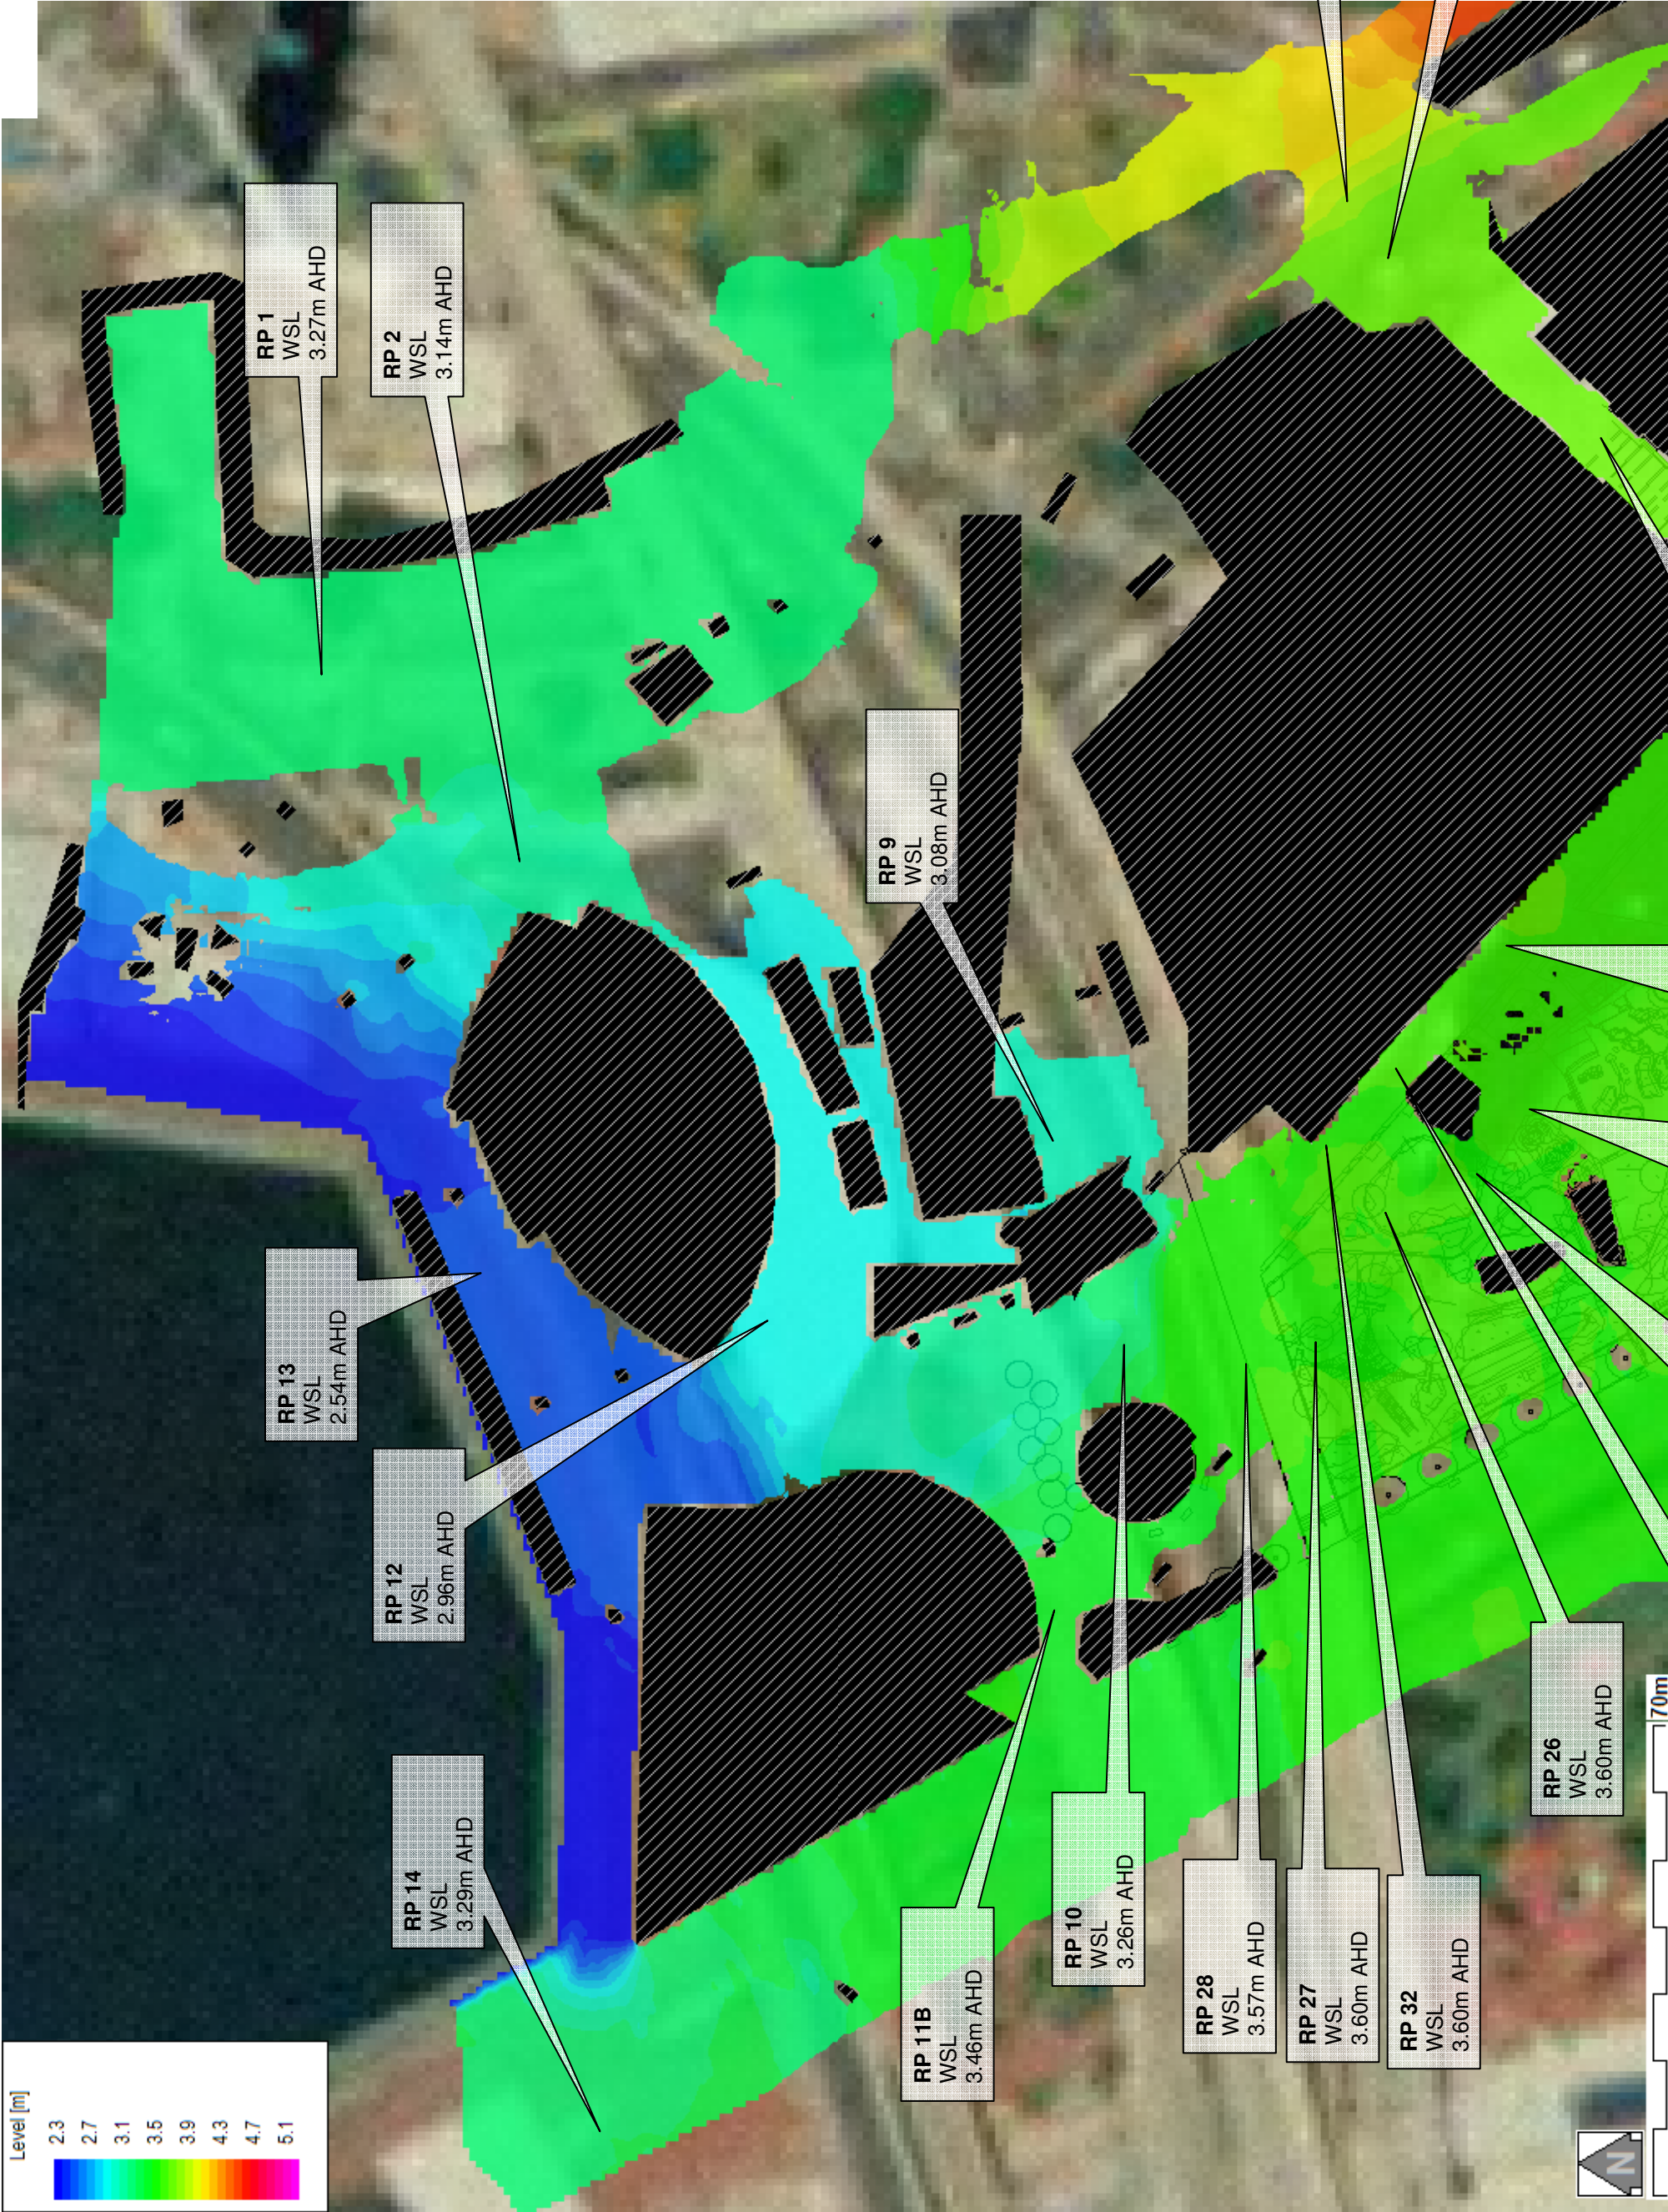

**FLOOD STUDY ADDENDUM 3  
DARLING HARBOUR WATER SURFACE LEVELS  
PROPOSED 100 YEAR ARI 60 MIN STORM**

FIGURE 10



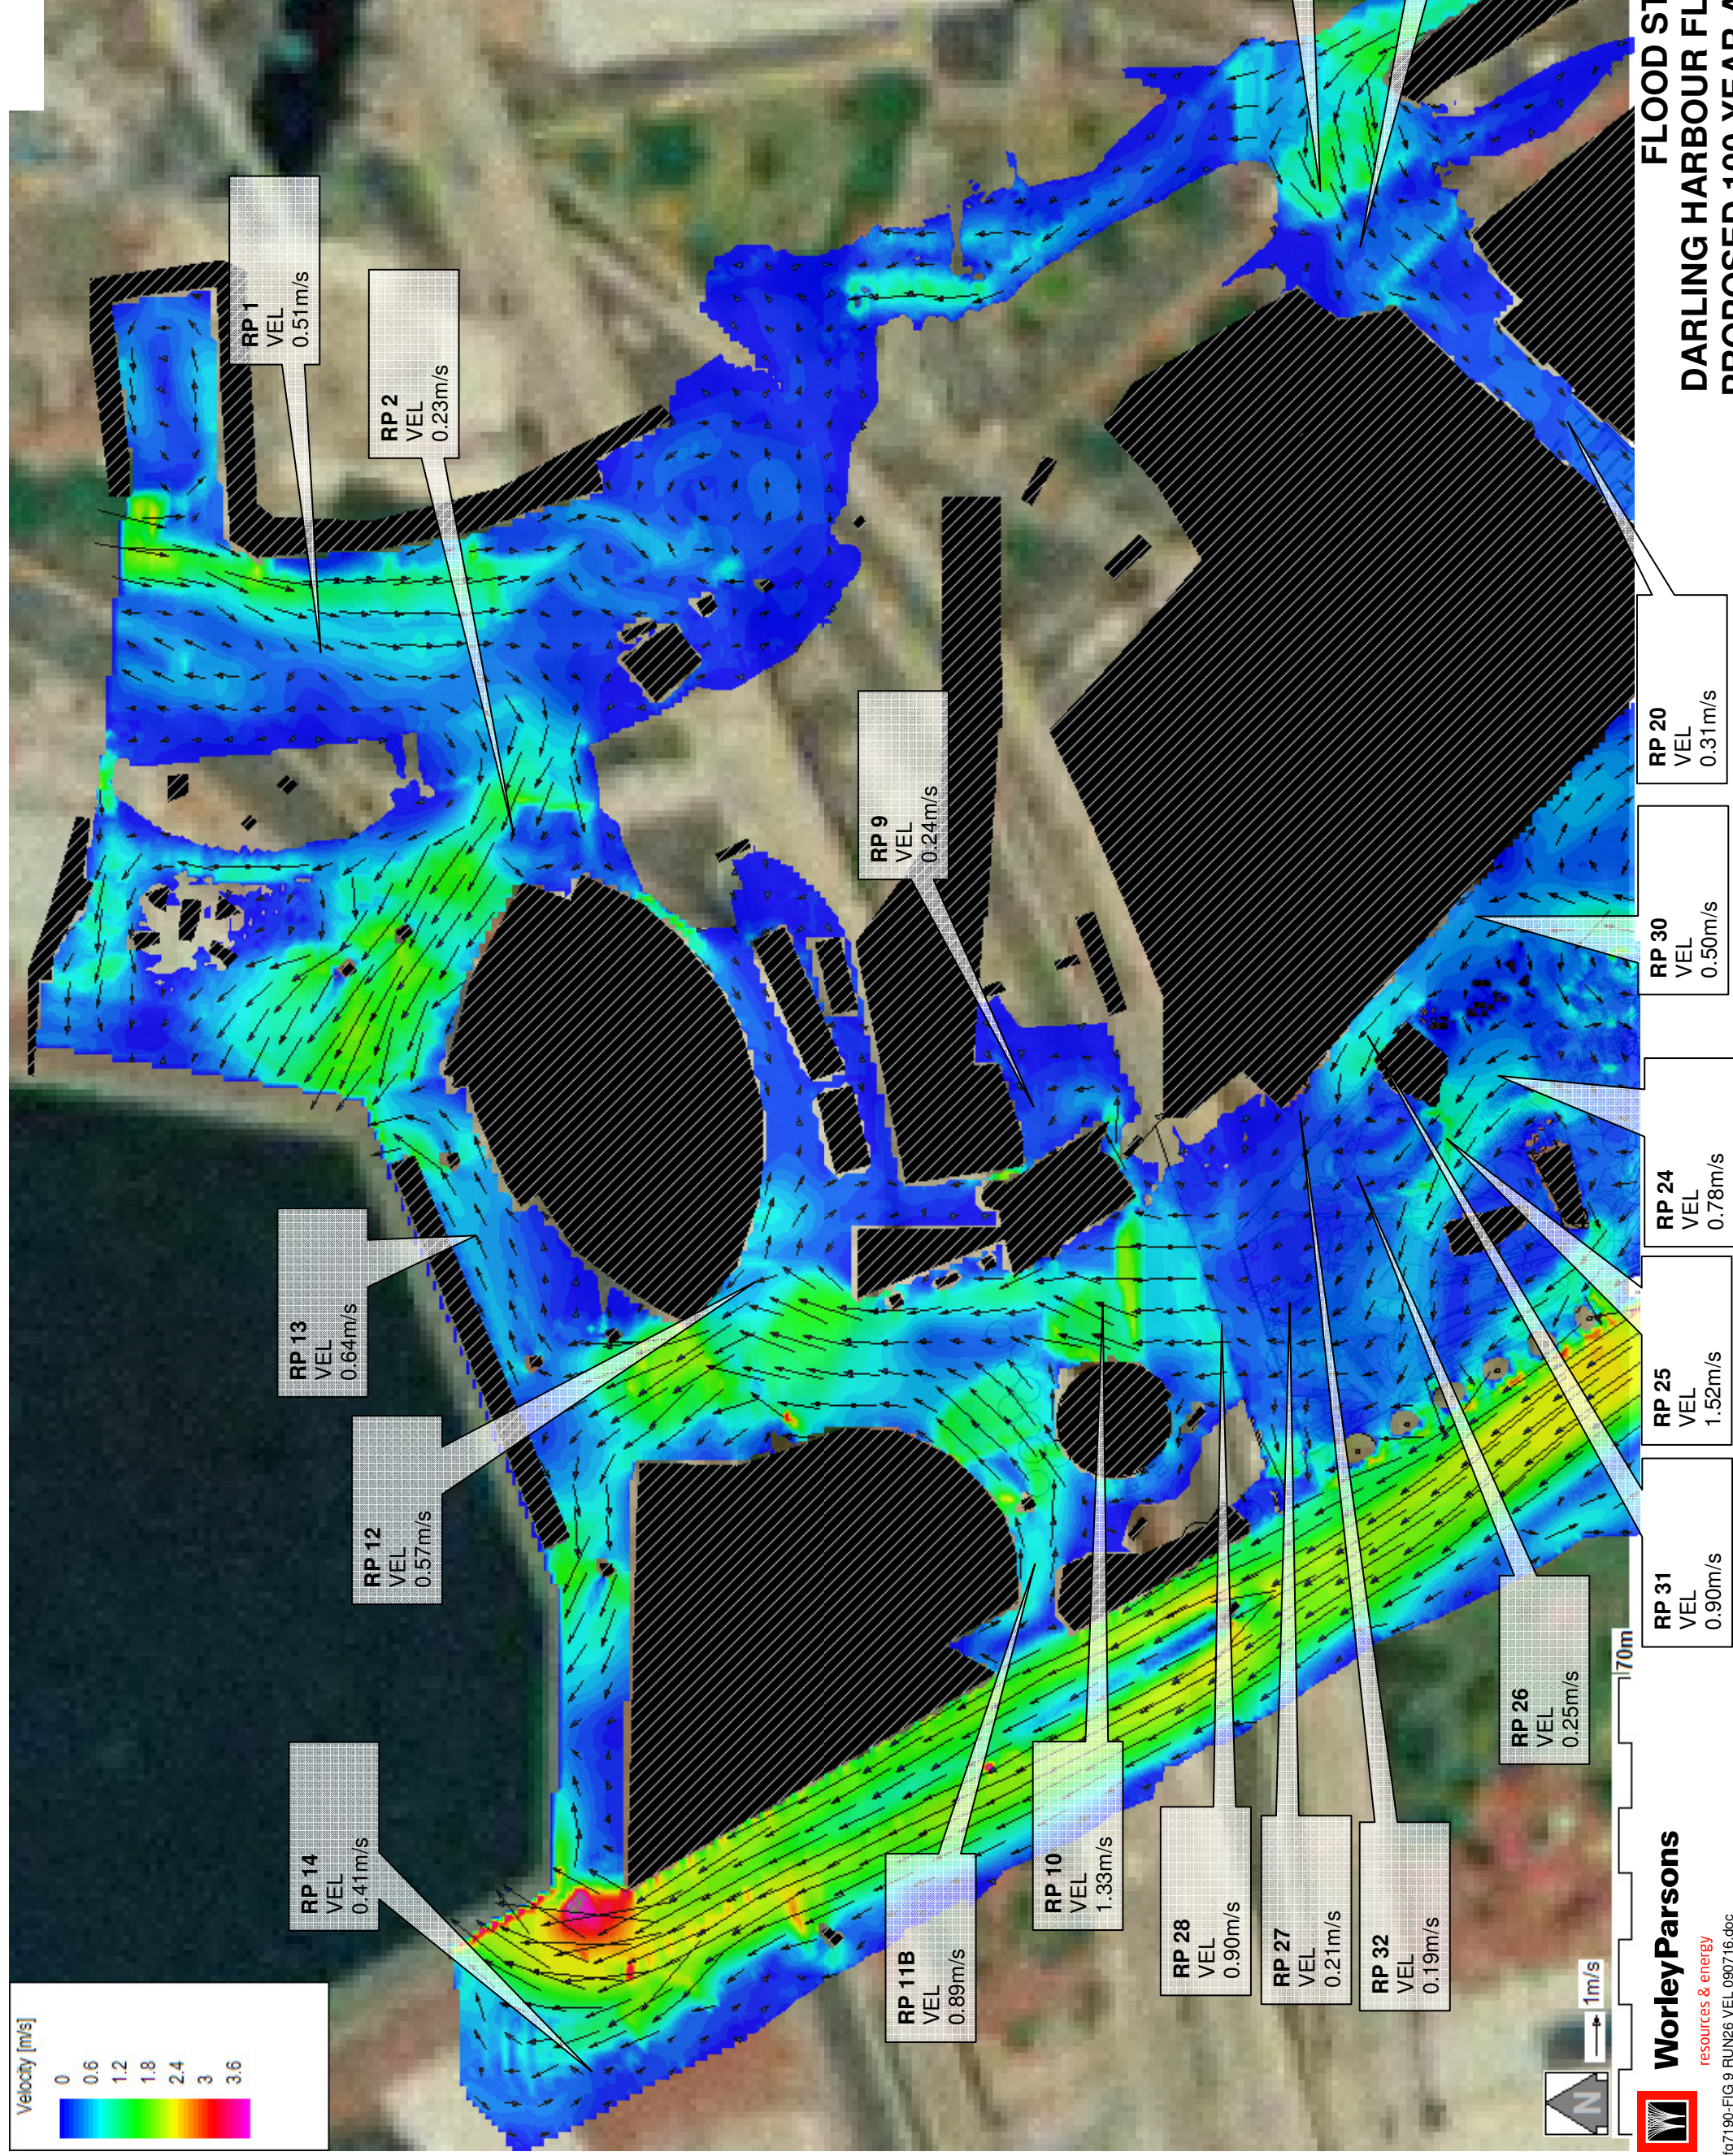


FIGURE 11

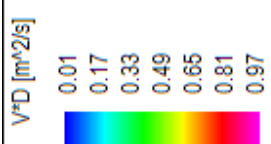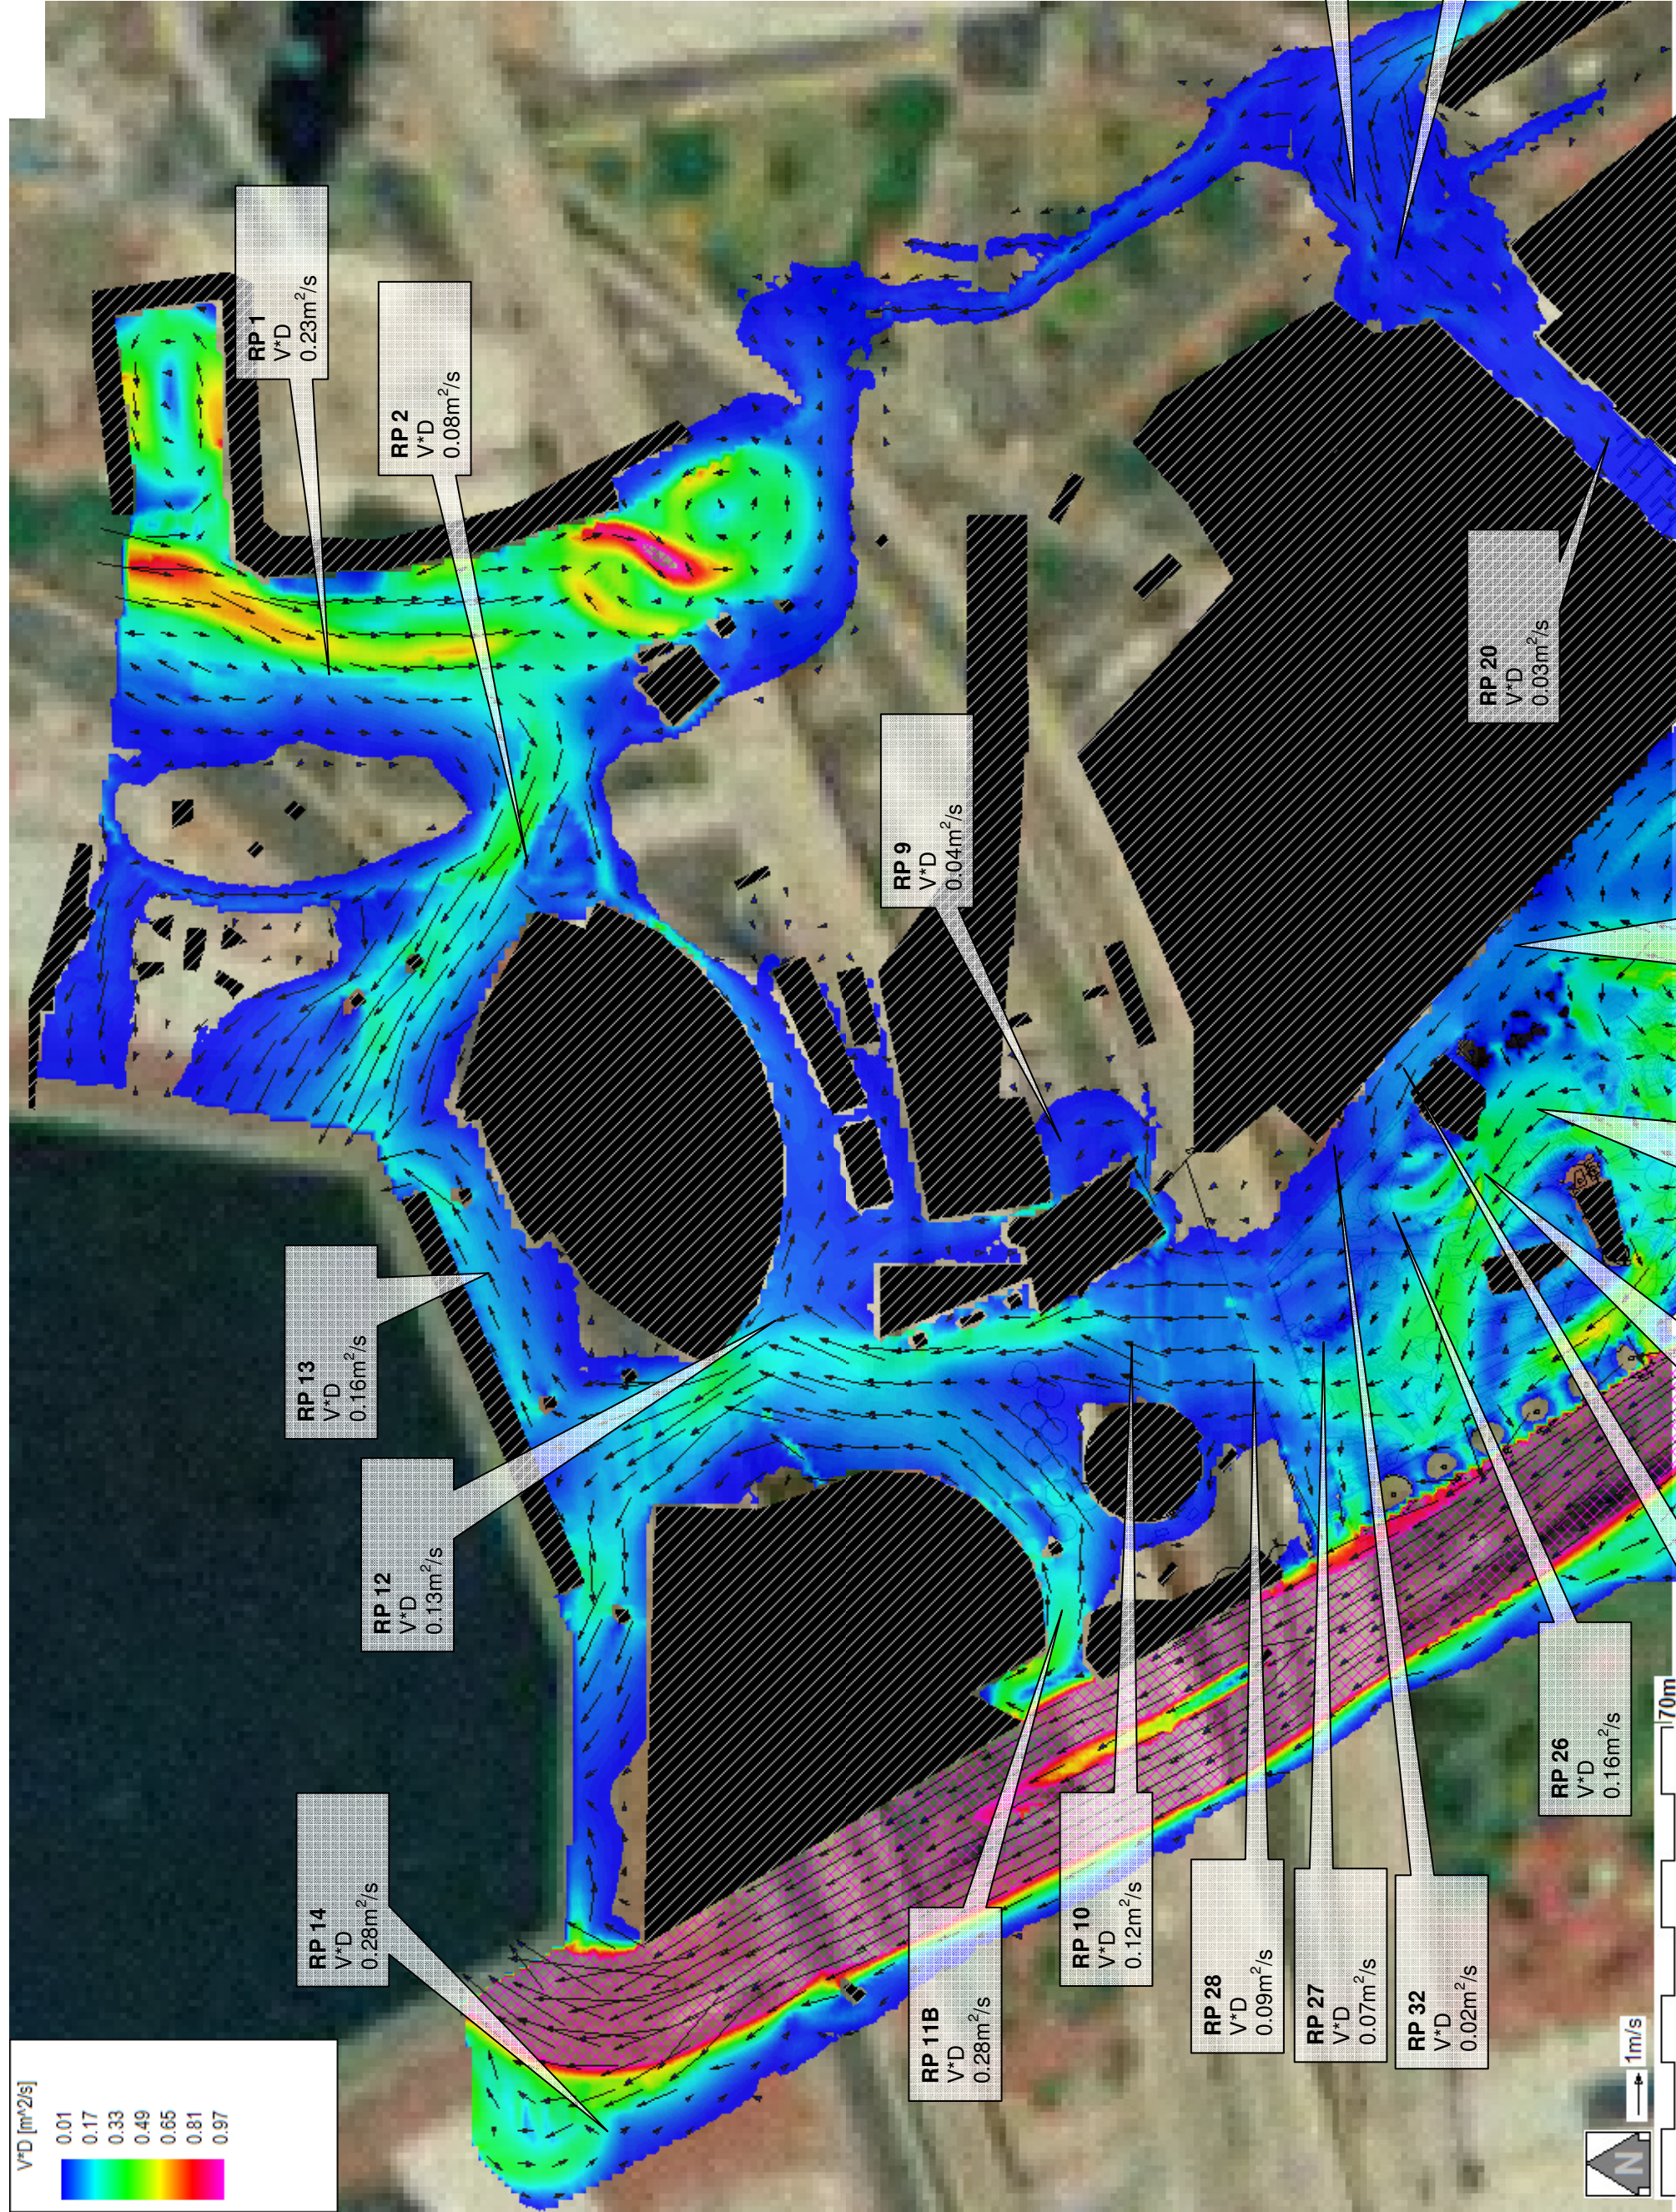

LEGEND

NON-FLOW PERMITTING AREA

FLOOD STUDY ADDENDUM 3  
DARLING HARBOUR FLOOD VELOCITY DEPTH PRODUCT  
PROPOSED 100 YEAR ARI 60 MIN STORM

FIGURE 12



FLOOD STUDY ADDENUM 3  
DARLING HARBOUR FLOOD HAZARD  
PROPOSED 100 YEAR ARI 60 MIN STORM