


Retail signage zones

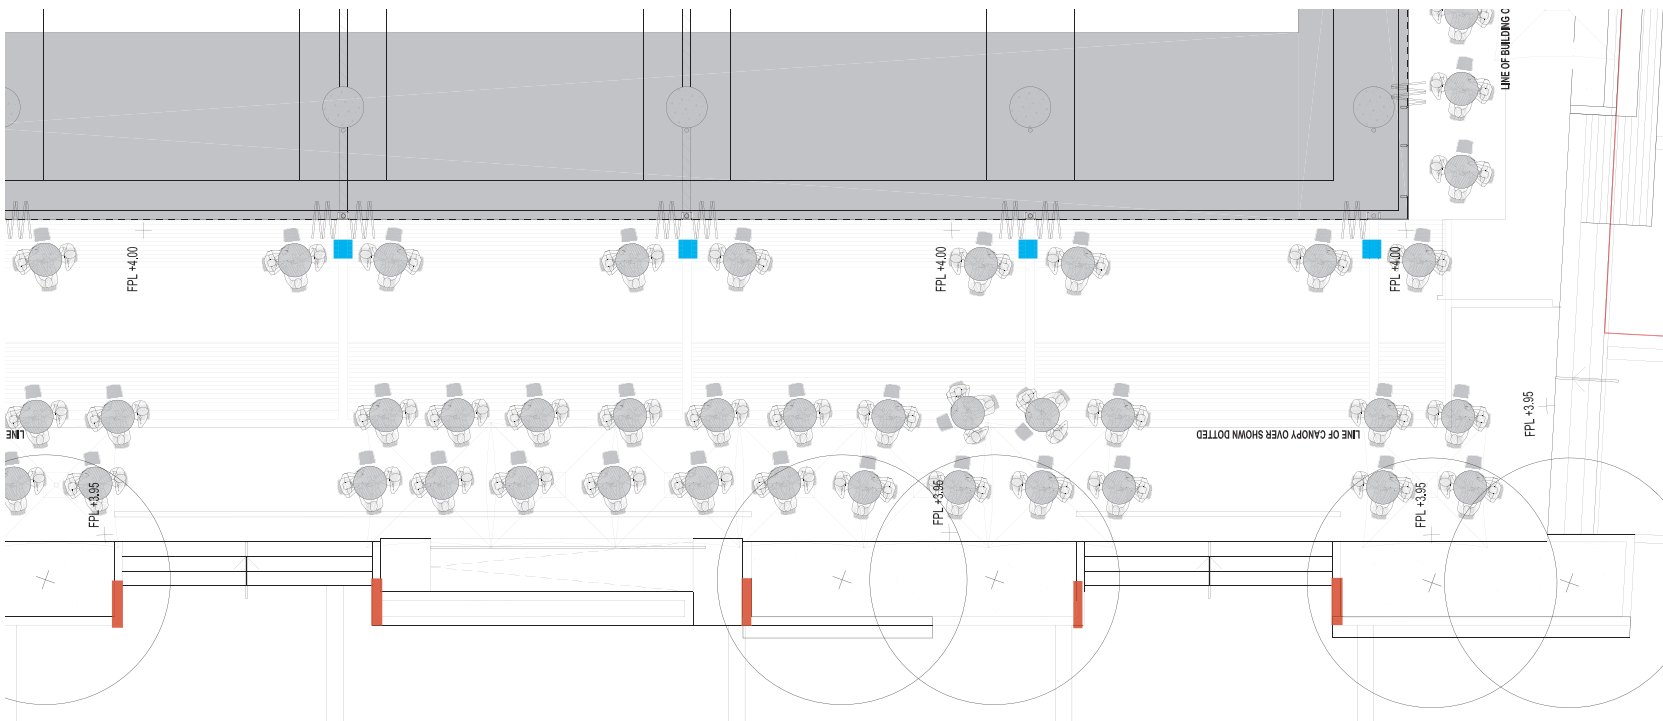

Location plan


Menu boards/tennancy name




Restaurant name totems



Retail Terrace. Typical section

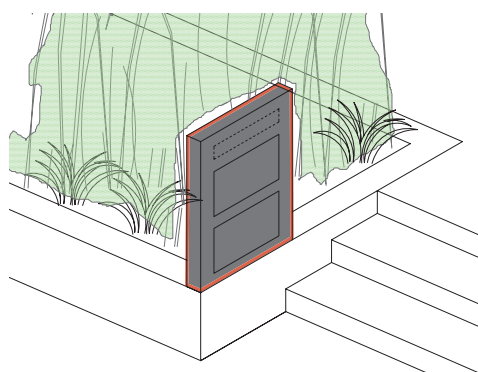

Menu board/tennancy name signage - sketch

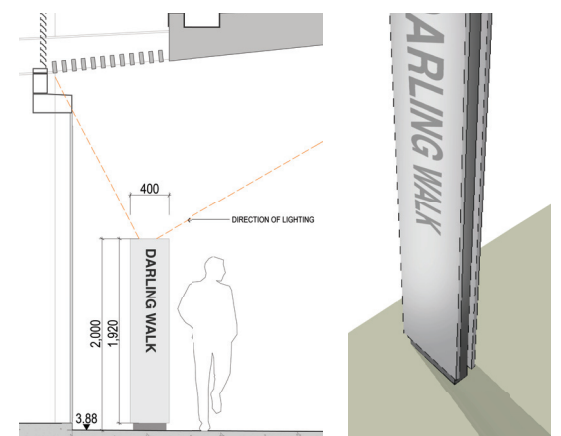

Totem signage - sketch perspective

Signage Description

- > Menu boards or tennancy name signs will be in three different sizes. Maximum size 1800 x 1800, minimum size 1200 x 900.
- > Provide tenants name totem signage (refer sketch perspective). Size to be approx. 2100mm height/ 300 x 300mm width
- > Materials should compliment the materials used for the overall project: steel, timber and glass
- > Menu boards/ totems to include integral lighting
- > Each shall be easily accessible (internally) for menu changes