


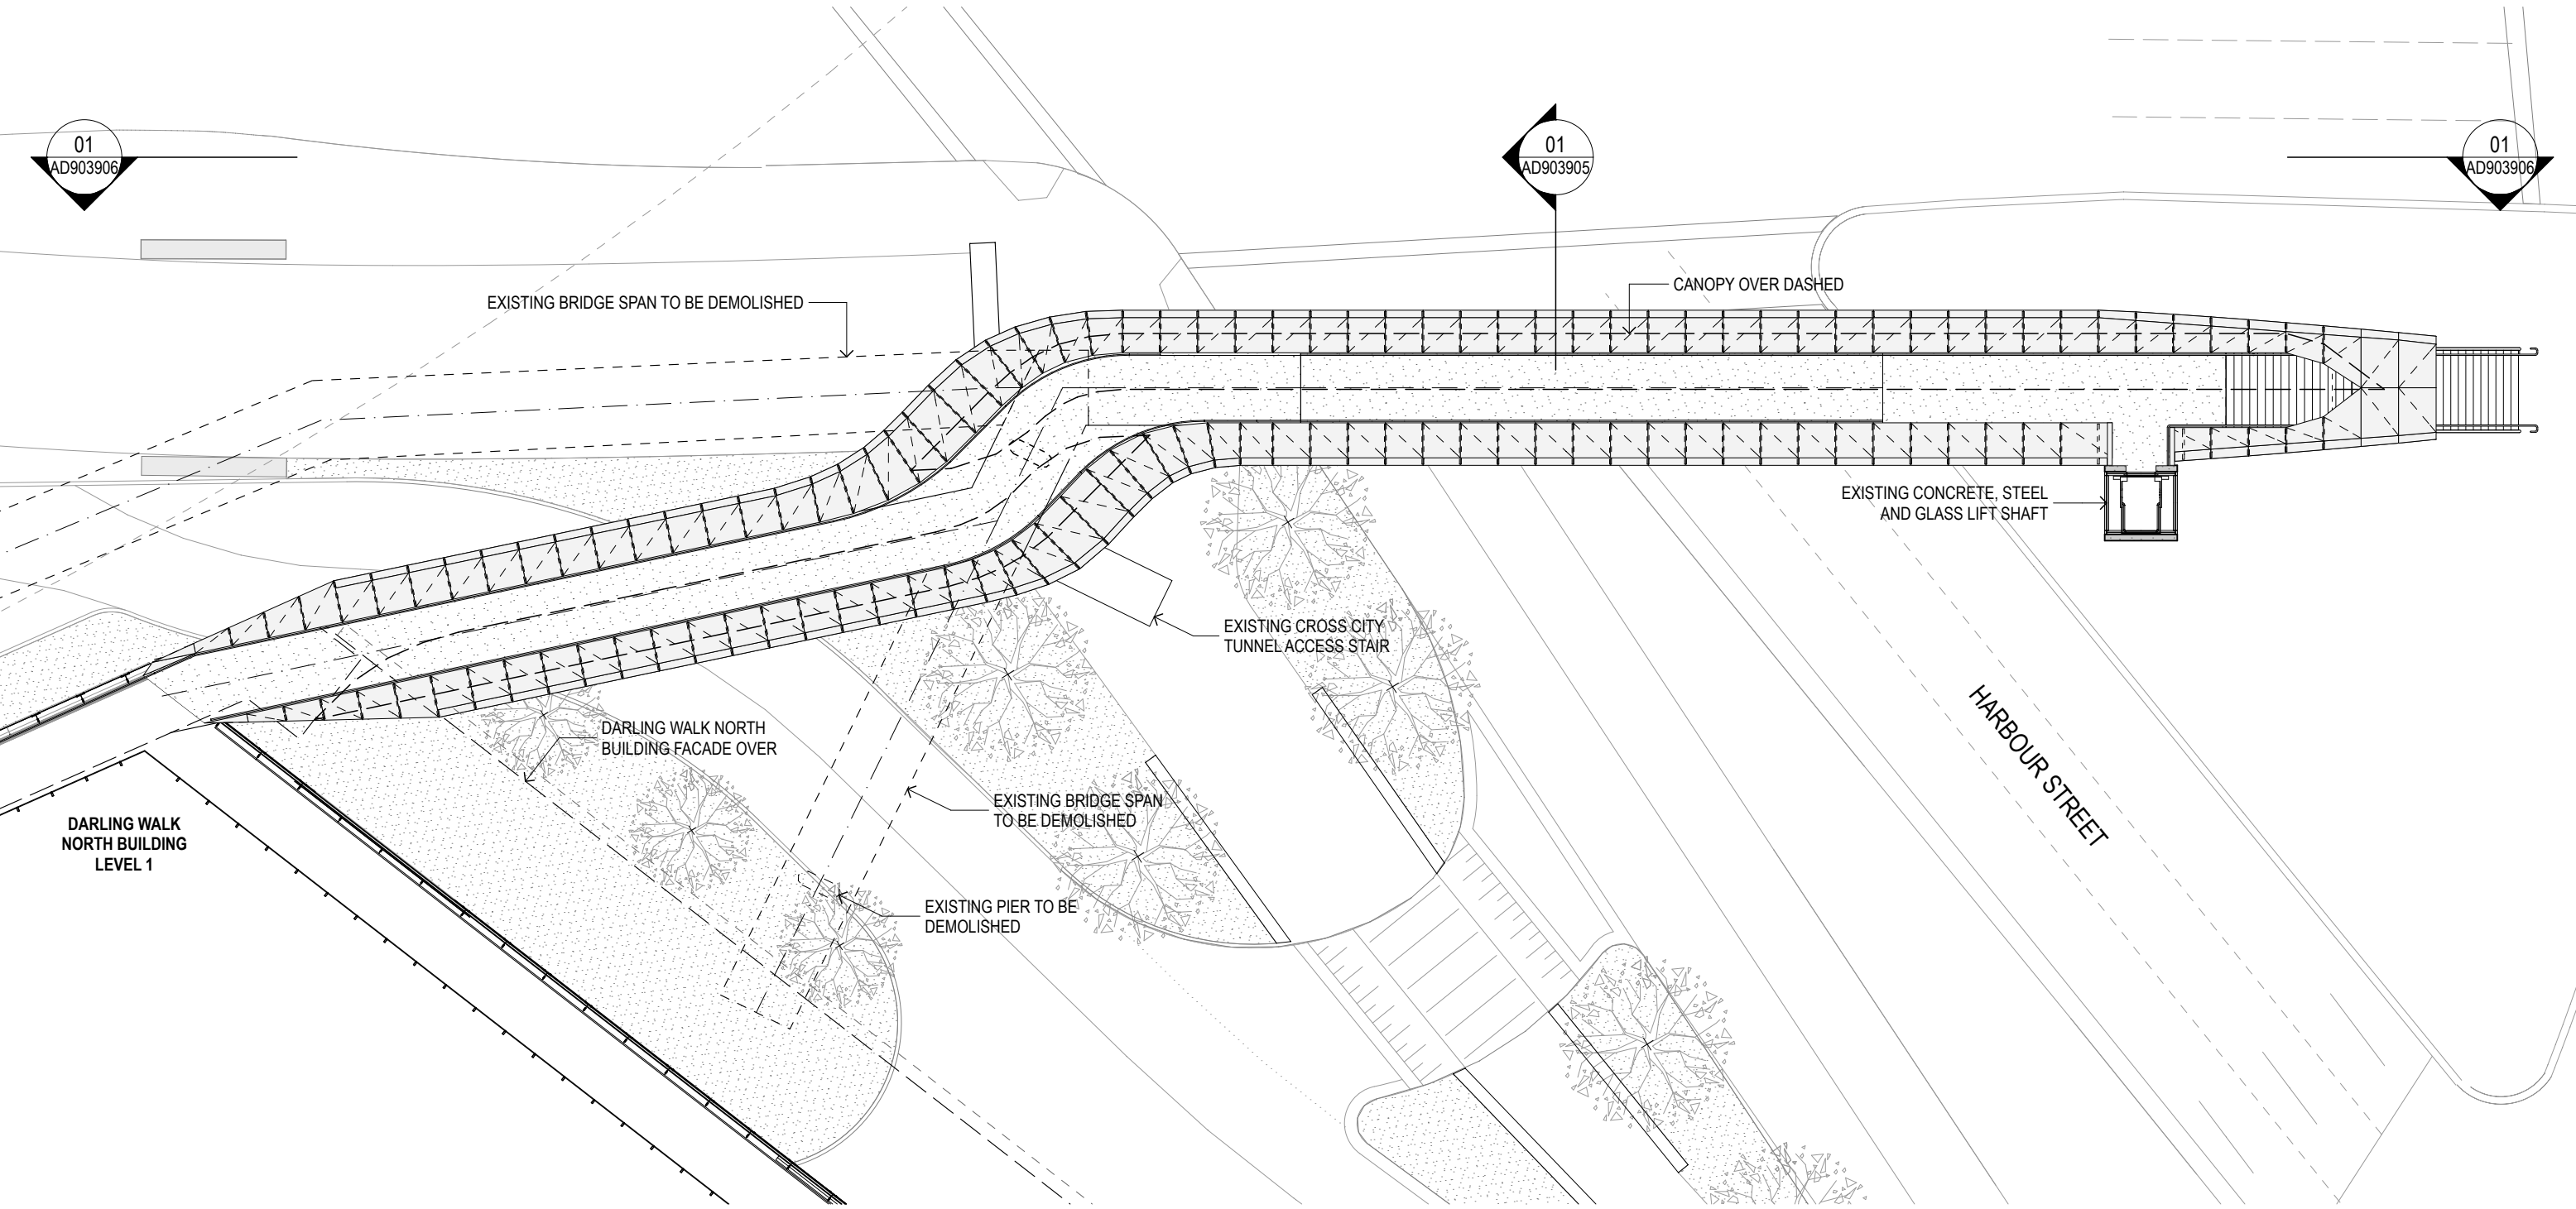

1 GENERAL ARRANGEMENT PLAN
1:250