


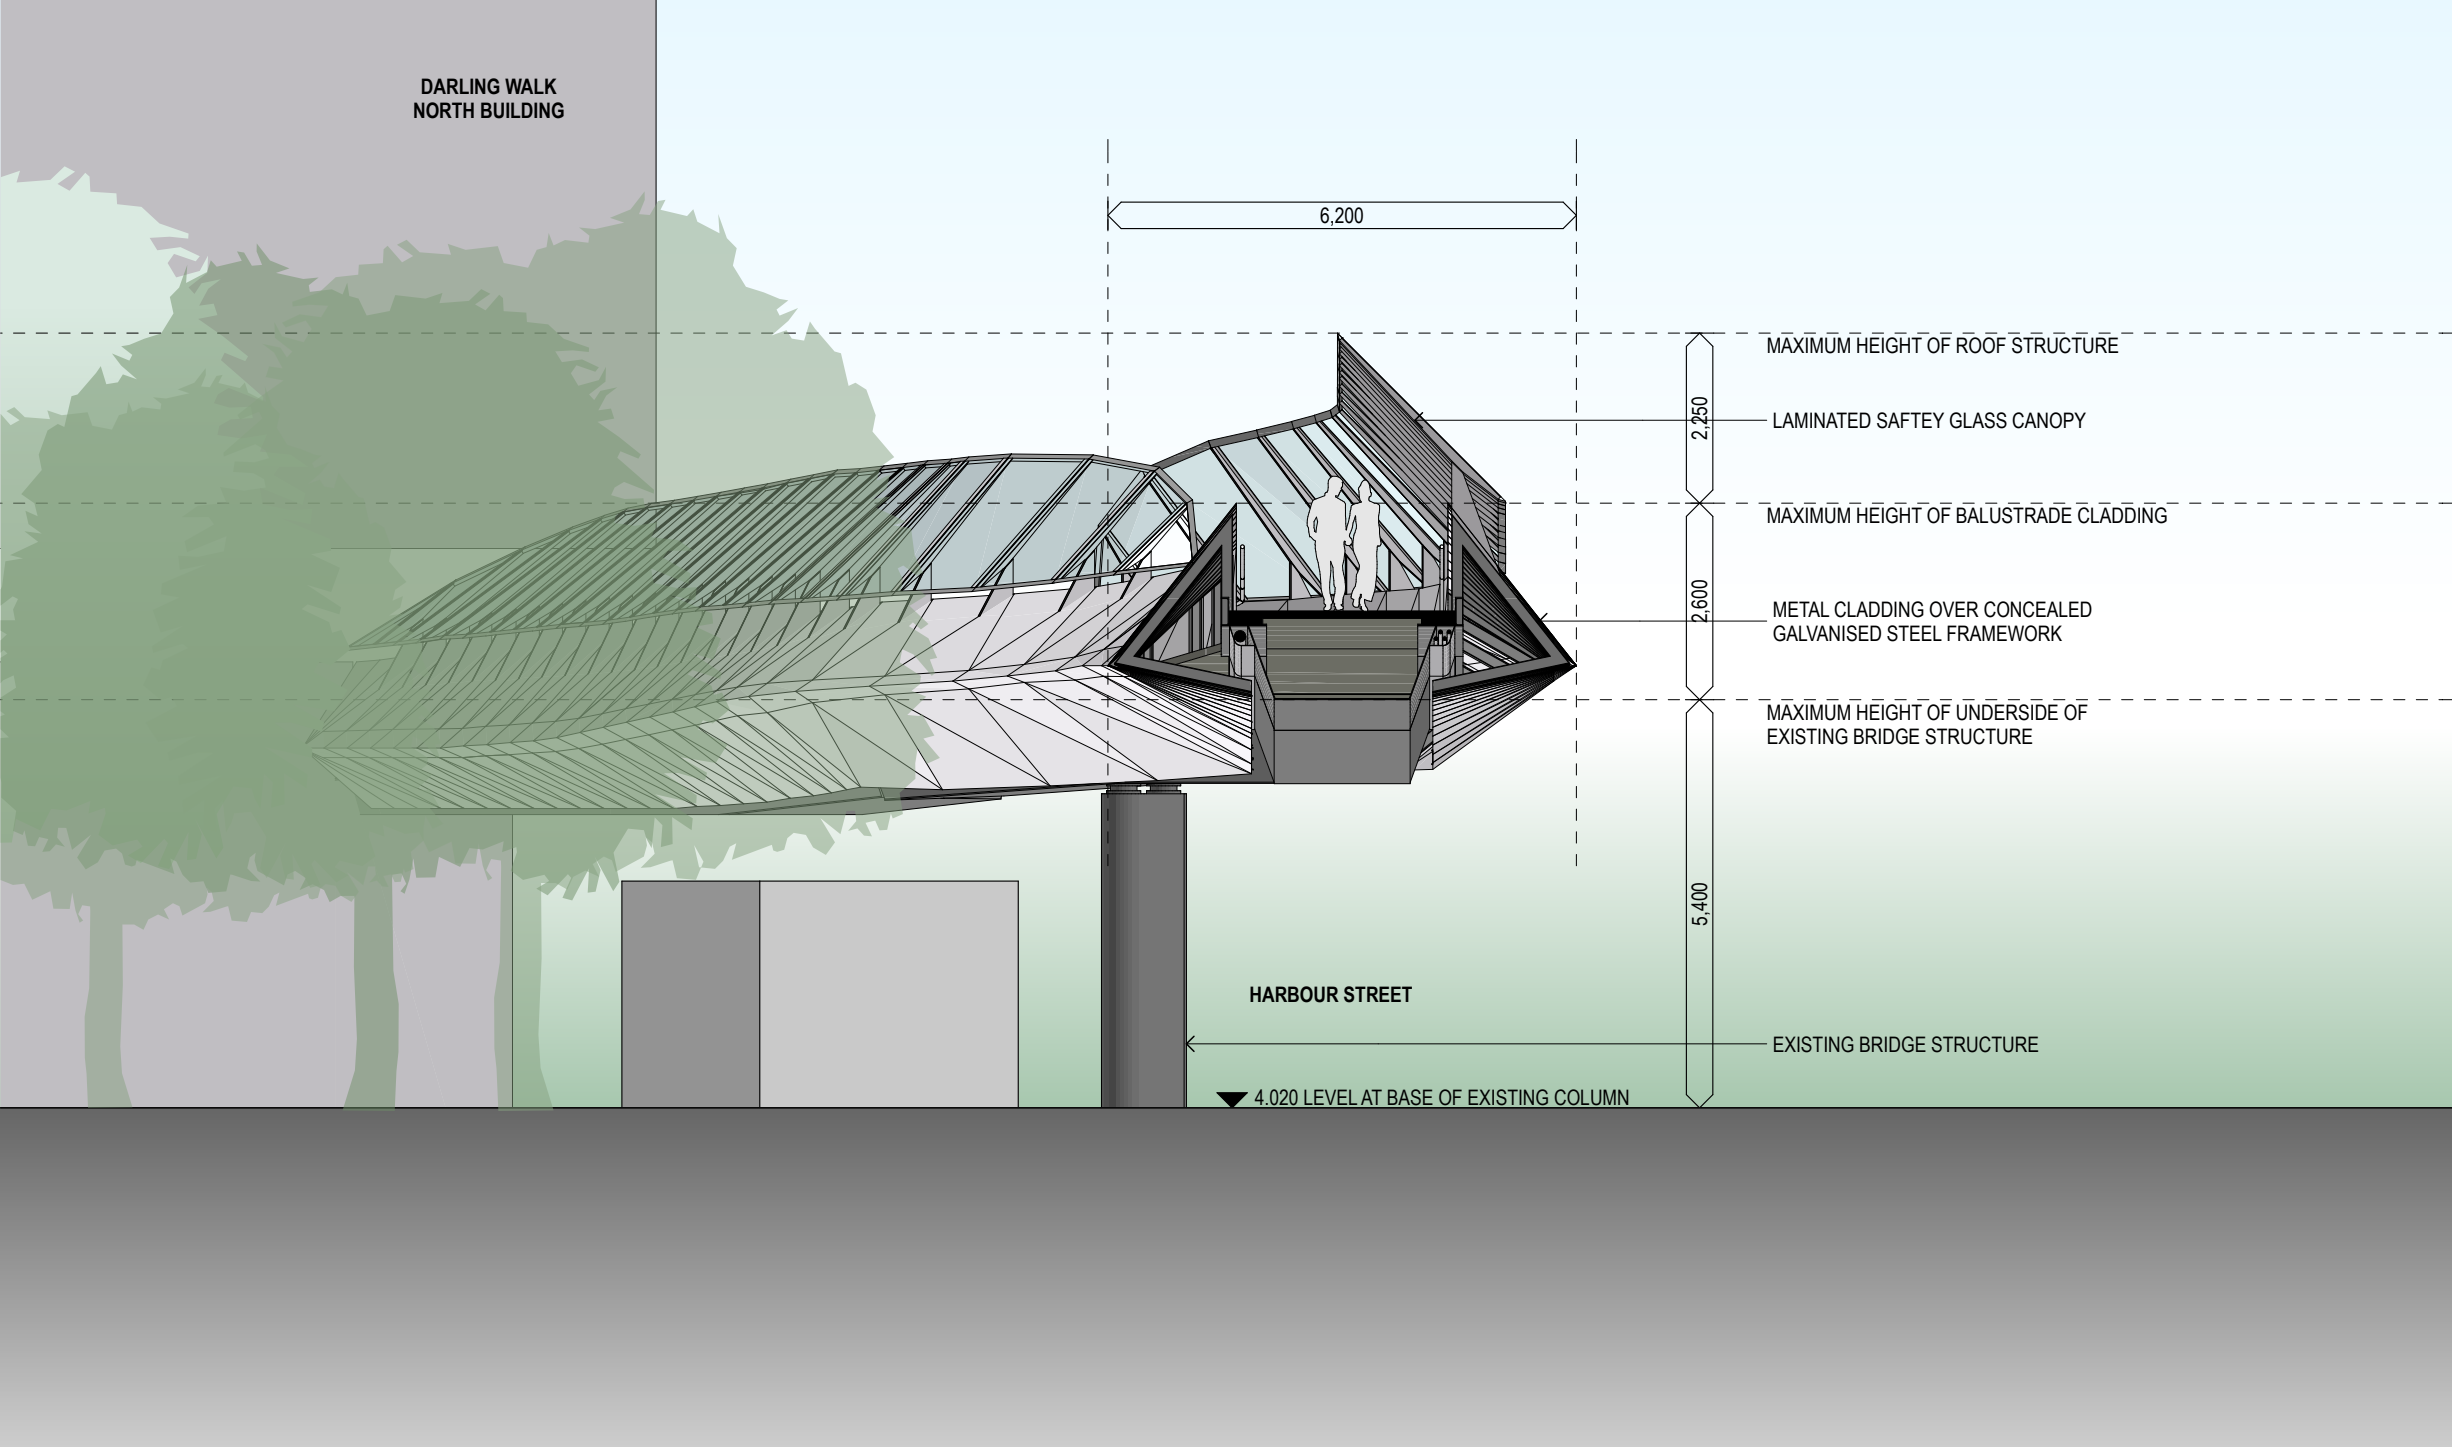

TYPICAL SECTION

BOVIS LEND LEASE - DARLING WALK

No Scale

01.04.2010

AD903905-01