


Project Consultant Team

Prefix	Consultant	Discipline
AC	The Buchan Group	Architect (Casino)
AH	The Cox Group	Architect (Hotel)
A	Arup	Acoustic Consult.
BS	Philip Chun & Associates	Building Surveyor
C	Hard & Forrester	Land Surveyor
CL	Tabcorp Holdings Limited	Client (Star City & Tabcorp)
D		Civil - Drainage
DD		Disability Consultant
E	Bassett	Electrical Services
F	Arup	Fire Services
FS		Fire - Sprinkler
G		Security & Surveillance
H	Steve Paul & Partners	Hydraulic Services
ID		Interior Design
J		Telephone & Data Ser.
K	Norman Disney Young	Lifts & Escalators
L	Tract Consultants	Landscaping Consult.
M	Bassett	Mechanical Services
N	Cundall (St Leonards)	ESD Consultant
PL	Urbis	Planning Consultant
PM	APP Corporation	Project Management
PS	WT Partnership	Casino - QS Reports
QR	Davis Langdon	Hotel - QS Reports
R	CB Richard Ellis	Retail Consultant
ST	Taylor Thomson Whitting Pty Ltd	Structural Consultant
T	Arup	Traffic Consultant
U	Hyder Consulting (Aust) Pty Ltd	Facade Consultant

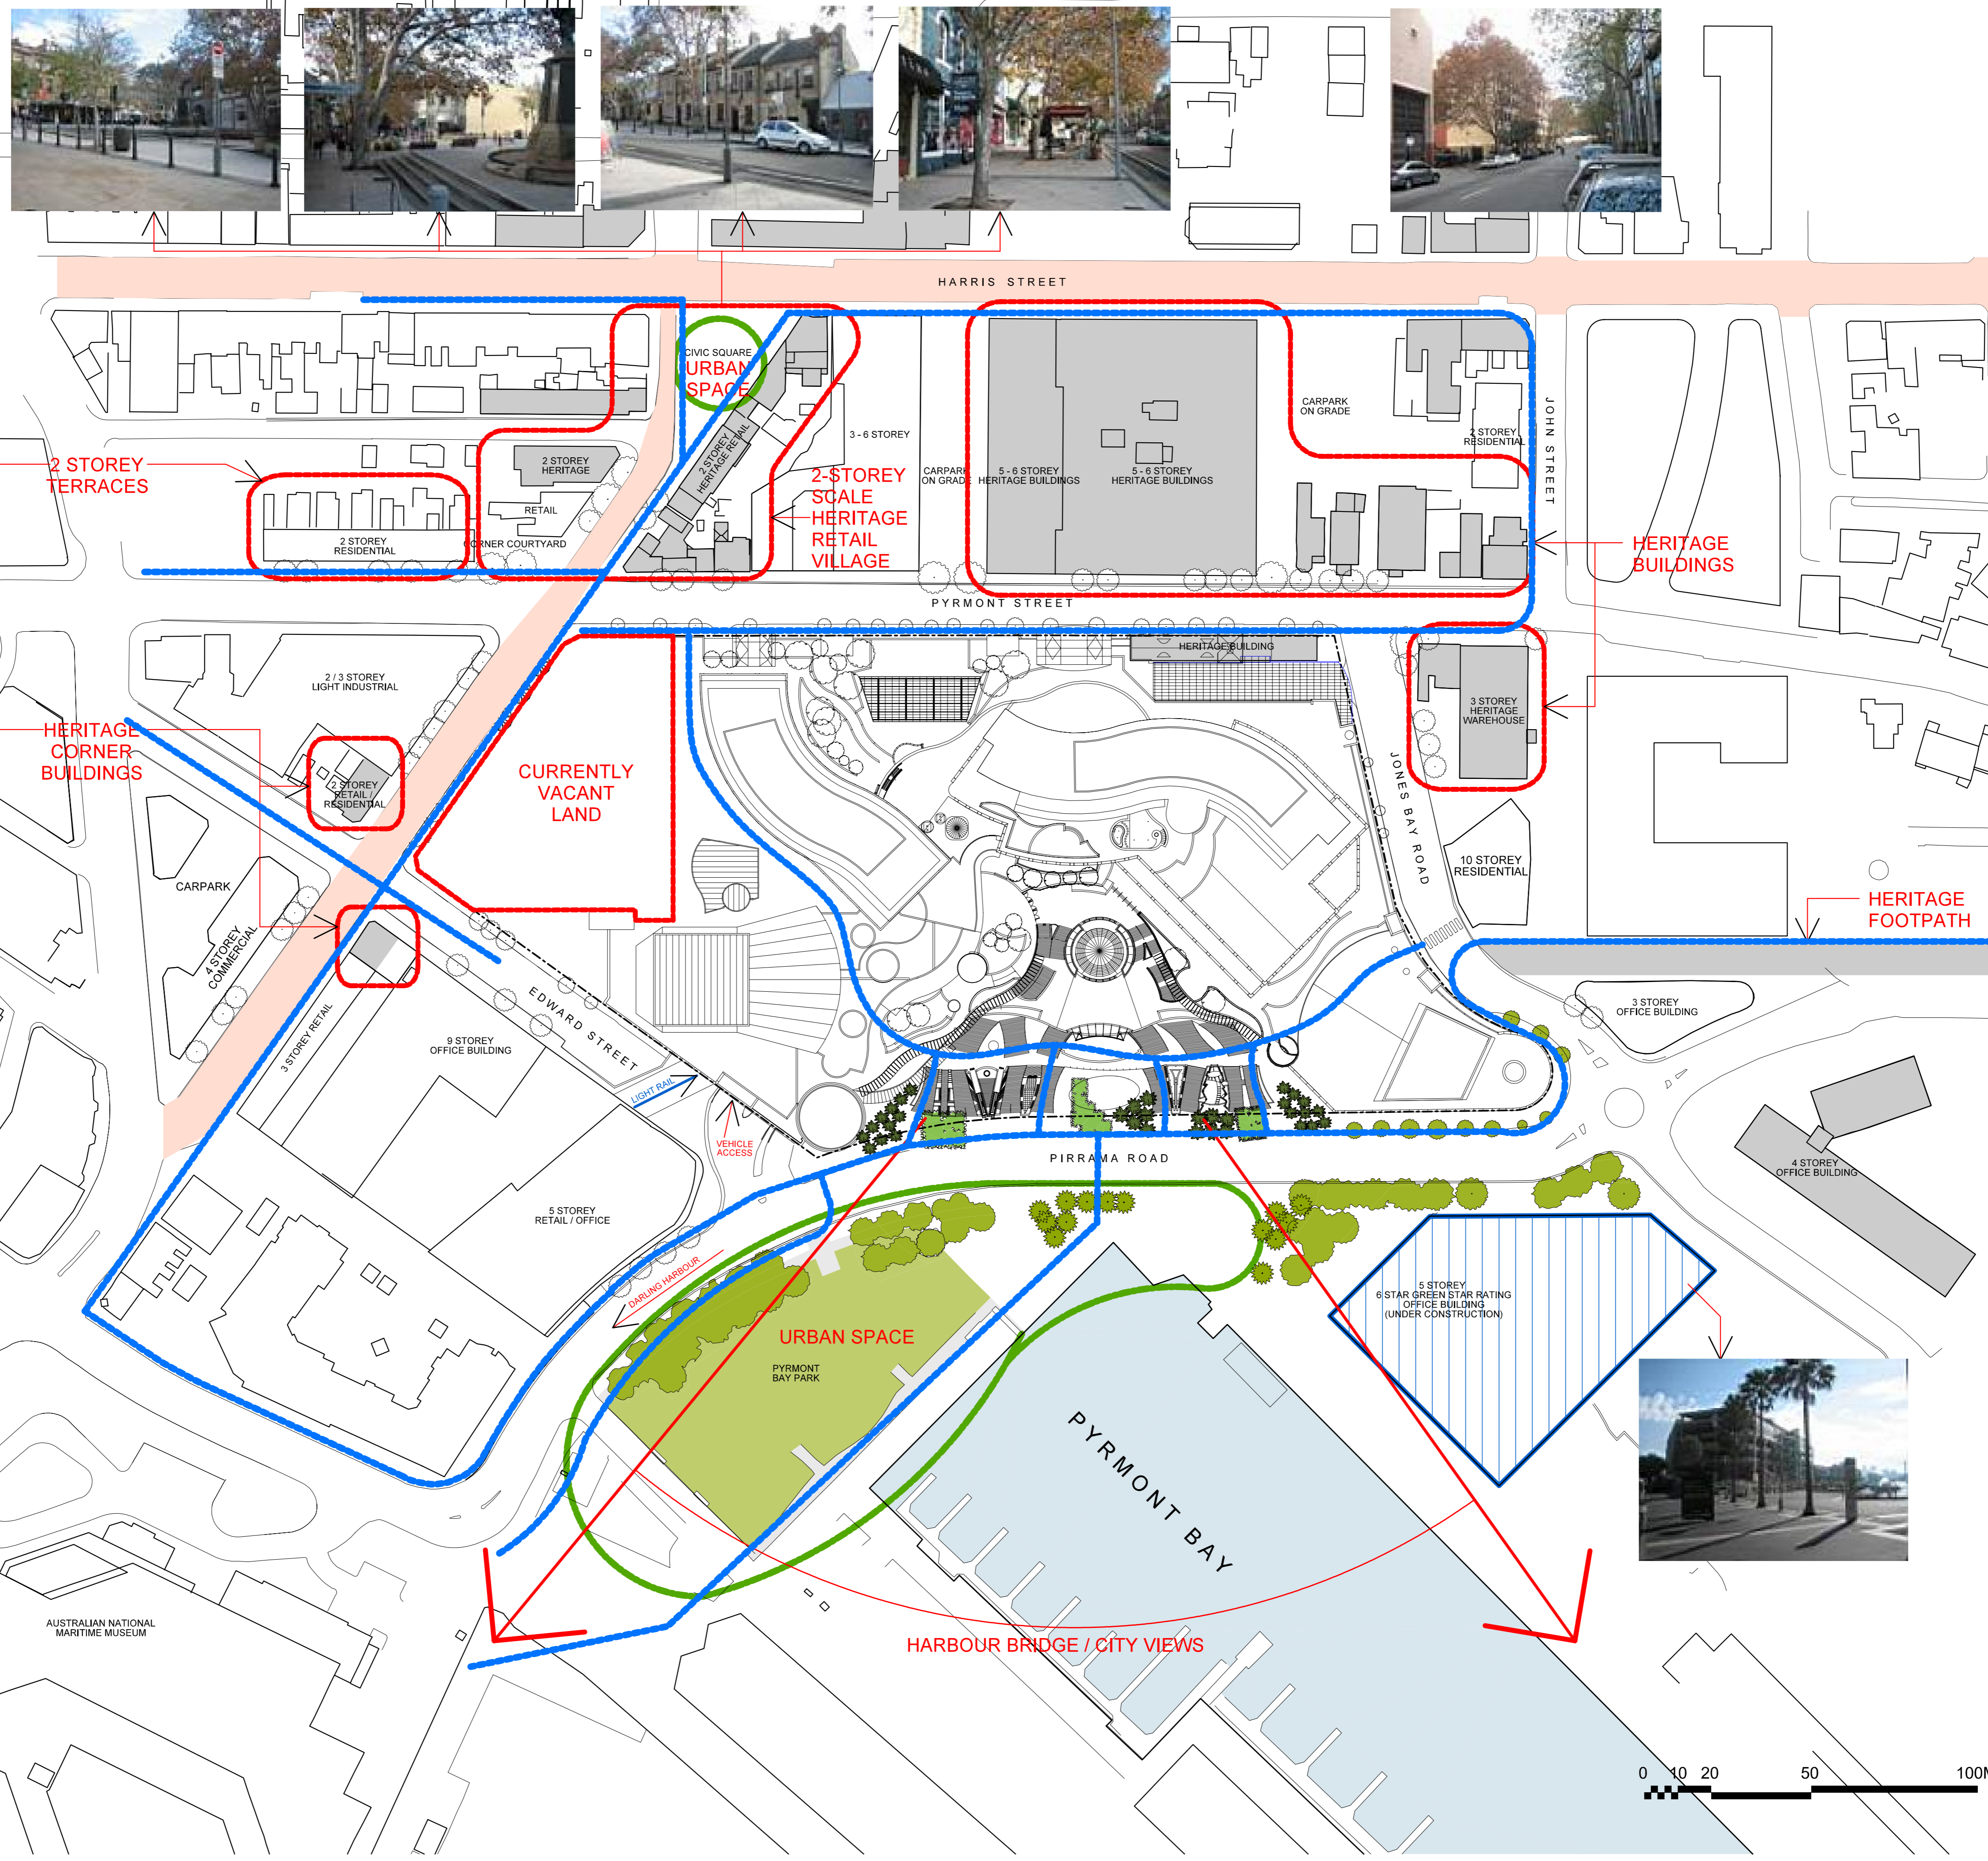


LEGEND

- EXISTING HERITAGE BUILDINGS & PATHS
- ACTIVITY STRIP SYDNEY - LOCAL ENVIRONMENT PLAN 2005.
- URBAN SPACES
- PEDESTRIAN MOVEMENT

Revisions - ISSUES

No.	Description - Issued for	By	Date
01	DA SUBMISSION	MK	11/07/08

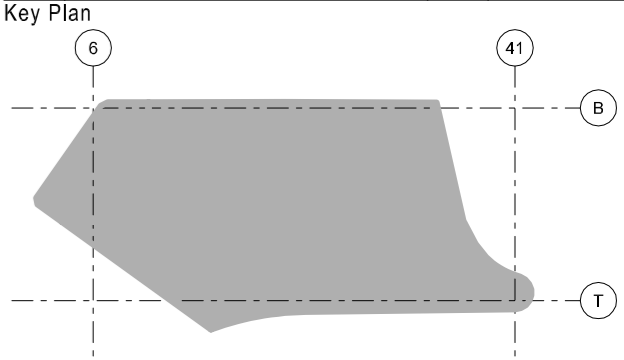

Consultant
THE BUCHAN GROUP
Buchan Laird & Bowden (Vic) Pty Ltd
A.C.N. 007 272 826
Architects, Planners & Interior Designers
133 Rosslyn Street West Melbourne
Victoria 3003 AUSTRALIA
Tel: +613 9329 1077 Fax: +613 9329 0481
Email: tbg@melbourne.buchan.com.au
© THE BUCHAN GROUP 2008

PROJECT STAR
PYRMONT, SYDNEY

Drawing Title
EXISTING SITE CONDITIONS CONTEXT PLAN

Scale	1:1000 @ A1
Date	JUNE 2008
Status	
Project Number	308024
Drawing Number	DA-AC.102
Revision	01
Checked By	Approved By