



1



4



5



6



2



3

**LEGEND**

**3** Corresponding View Number

← Direction / Origin of View

A. Jones Bay Road  
 B. Pyrmont Street  
 C. Union Street  
 D. Edward Street  
 E. Pirrama Road



7



8



9


**Project Consultant Team**

Prefix	Consultant	Discipline
AC	The Buchan Group	Architect (Casino)
AH	The Cox Group	Architect (Hotel)
A	Arup	Acoustic Consult.
BS	Philip Chun & Associates	Building Surveyor
C	Hard & Forrester	Land Surveyor
CL	Tabcorp Holdings Limited	Client (Star City & Tabcorp)
D		Civil - Drainage
DD		Disability Consultant
E	Bassett	Electrical Services
F	Arup	Fire Services
FS	Steve Paul & Partners	Fire - Sprinkler
G		Security & Surveillance
H	Steve Paul & Partners	Hydraulic Services
ID		Interior Design
J		Telephone & Data Ser.
K	Norman Disney Young	Lifts & Escalators
L	Tract Consultants	Landscaping Consult.
M	Bassett	Mechanical Services
N	Cundall (St Leonards)	ESD Consultant
NI	Urbis	Planning Consultant
PM	APP Corporation	Project Management
QS	WT Partnership	Casino - QS Reports
R	Davis Langdon	Hotel - QS Reports
R	CB Richard Ellis	Retail Consultant
ST	Taylor Thomson Whitting Pty Ltd	Structural Consultant
T	Arup	Traffic Consultant
U	Hyder Consulting (Aust) Pty Ltd	Facade Consultant

**Revisions - ISSUES**

No.	Description - Issued for	By	Date
00	DA SUBMISSION	MK	01/07/08
01	DA RE-SUBMISSION	DS	09/09/08
02	PPR ISSUE	MK	02/12/08

**Key Plan**

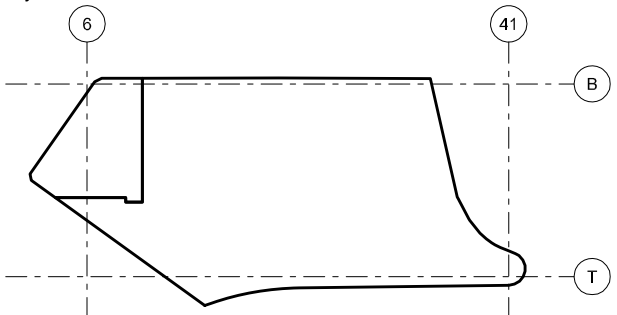

**Consultant**

**THE BUCHAN GROUP**

Buchan Laird & Bawden (Vic) Pty Ltd  
 A.C.N. 007 272 526  
 Architects Planners & Interior Designers  
 133 Rosslyn Street West Melbourne  
 Victoria 3003 AUSTRALIA  
 Tel: +61 39329 1077 Fax: +61 3 9329 0481  
 Email: tbg@melbourne.buchan.com.au  
 © THE BUCHAN GROUP 2008

**Project**

**PROJECT STAR**  
 PYRMONT, SYDNEY

**Drawing Title**

**CONTEXTUAL SIGHT LINES**

	Scale	NTS @ A1
	Date	SEPTEMBER 2008
	Status	PPR ISSUE

Project Number	Drawing Number	Revision
308024	DA-AC.130	02
Checked By	Approved By	Drawn