


Project Consultant Team	
Prefix	Discipline
AC	The Buchan Group Architect (Casino)
AH	The Cox Group Architect (Hotel)
A	Arup Acoustic Consult.
BS	Philip Chun & Associates Building Surveyor
C	Hard & Forrester Land Surveyor
CL	Tabcorp Holdings Limited Client (Star City & Tabcorp)
D	Civil - Drainage
DD	Disability Consultant
E	Bassett Electrical Services
F	Arup Fire Services
FS	Fire - Sprinkler
G	Security & Surveillance
H	Steve Paul & Partners Hydraulic Services
ID	Interior Design
J	Telephone & Data Ser.
K	Lifts & Escalators
L	Tract Consultants Landscaping Consult.
M	Bassett Mechanical Services
N	Cundall (St Leonards) ESD Consultant
PL	Urbanis Planning Consultant
PM	APP Corporation Project Management
QS	WT Partnership Casino - QS Reports
R	Davis Langdon Hotel - QS Reports
R	CB Richard Ellis Retail Consultant
ST	Taylor Thomson Whitting Pty Ltd Structural Consultant
T	Arup Traffic Consultant
U	Hyder Consulting (Aust) Pty Ltd Facade Consultant

LEGEND

- EXISTING HERITAGE BUILDINGS & PATHS
- PEDESTRIAN ACCESS
- LIGHT RAIL
- VEHICULAR ACCESS
- SERVICE VEHICLES
- PEDESTRIAN MOVEMENT

Revisions - ISSUES

No.	Description - Issued for	By	Date
00	DA SUBMISSION	MX	01/07/08
01	DA RE-SUBMISSION	DS	09/09/08

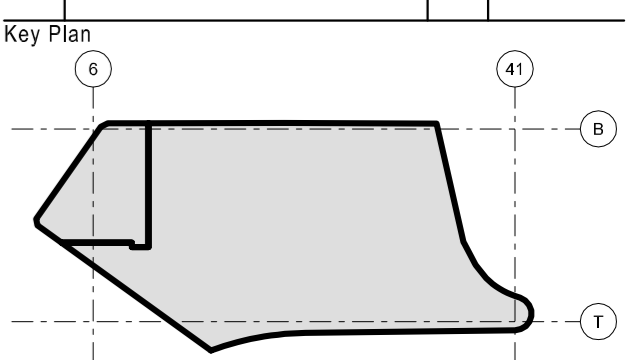

Consultant

THE BUCHAN GROUP

Buchan Laird & Bowden (Vic) Pty Ltd
A.C.N. 007 272 826
Architects, Planners & Interior Designers
133 Rosslyn Street West Melbourne
Victoria 3003 AUSTRALIA
Tel: +6139329 1077 Fax: +613 9329 0481
Email: tbg@melbourne.buchan.com.au
© THE BUCHAN GROUP 2008

PROJECT STAR
PYRMONT, SYDNEY

Drawing Title

**COMPOSITE LEVEL B02 & B00
DESIGN RESPONSE PLAN
(PUBLIC REALM)**

Scale	1:500 @ A1	
Date	SEPTEMBER 2008	
Status	DA RE-SUBMISSION	
Project Number	Drawing Number	Revision
308024	DA-AC.120	01
Checked By	Approved By	

