



**Project Consultant Team**

Prefix	Consultant	Discipline
AC	The Buchan Group	Architect (Casino)
AH	The Cox Group	Architect (Hotel)
A	Arup	Acoustic Consult.
BS	Philip Chun & Associates	Building Surveyor
C	Hard & Forrester	Land Surveyor
CL	Tabcorp Holdings Limited	Client (Star City & Tabcorp)
D		Civil - Drainage
DD		Disability Consultant
E	Bassett	Electrical Services
F	Arup	Fire Services
FS		Fire - Sprinkler
G		Security & Surveillance
H	Steve Paul & Partners	Hydraulic Services
ID		Interior Design
J		Telephone & Data Ser.
K	Norman Disney Young	Lifts & Escalators
L	Tract Consultants	Landscaping Consult.
M	Bassett	Mechanical Services
N	Cundall (St Leonards)	ESD Consultant
PL	Urbis	Planning Consultant
PM	APP Corporation	Project Management
QS	WIT Partnership	Casino - QS Reports
RS	Davis Langdon	Hotel - QS Reports
R	CB Richard Ellis	Retail Consultant
ST	Taylor Thomson Whitting Pty Ltd	Structural Consultant
T	Arup	Traffic Consultant
U	Hyder Consulting (Aust) Pty Ltd	Facade Consultant


**LEGEND**

-  EXPANDED CONFERENCE
-  NO WORK TO THIS AREA

**Revisions - ISSUES**

No.	Description - Issued for	By	Date
00	DA SUBMISSION	MK	01/07/08
01	DA RE-SUBMISSION	SM	09/09/08

**Key Plan**

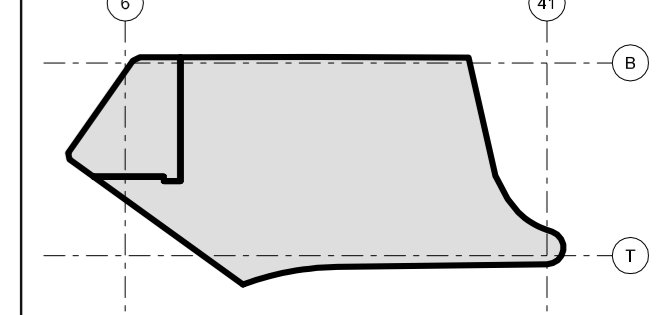

**Consultant**

**THE BUCHAN GROUP**  
Buchan Laird & Bowden (Vic) Pty Ltd  
A.C.N. 007 272 826  
Architects Planners & Interior Designers  
133 Rosslyn Street West Melbourne  
Victoria 3003 AUSTRALIA  
Tel: +6139329 1077 Fax: +613 9329 0481  
Email: tbg@melbourne.buchan.com.au  
© THE BUCHAN GROUP 2008

**Project**

**PROJECT STAR**  
PYRMONT, SYDNEY

**Drawing Title**

LOCAL CONTEXT: LEVEL 03  
CRITICAL VIEW LINE  
ANALYSIS PLAN

Scale	1:500 @ A1
Date	JUNE 2008
Status	

Project Number	Drawing Number	Revision
308024	DA-AC.122	01

Checked By \_\_\_\_\_ Approved By \_\_\_\_\_

