


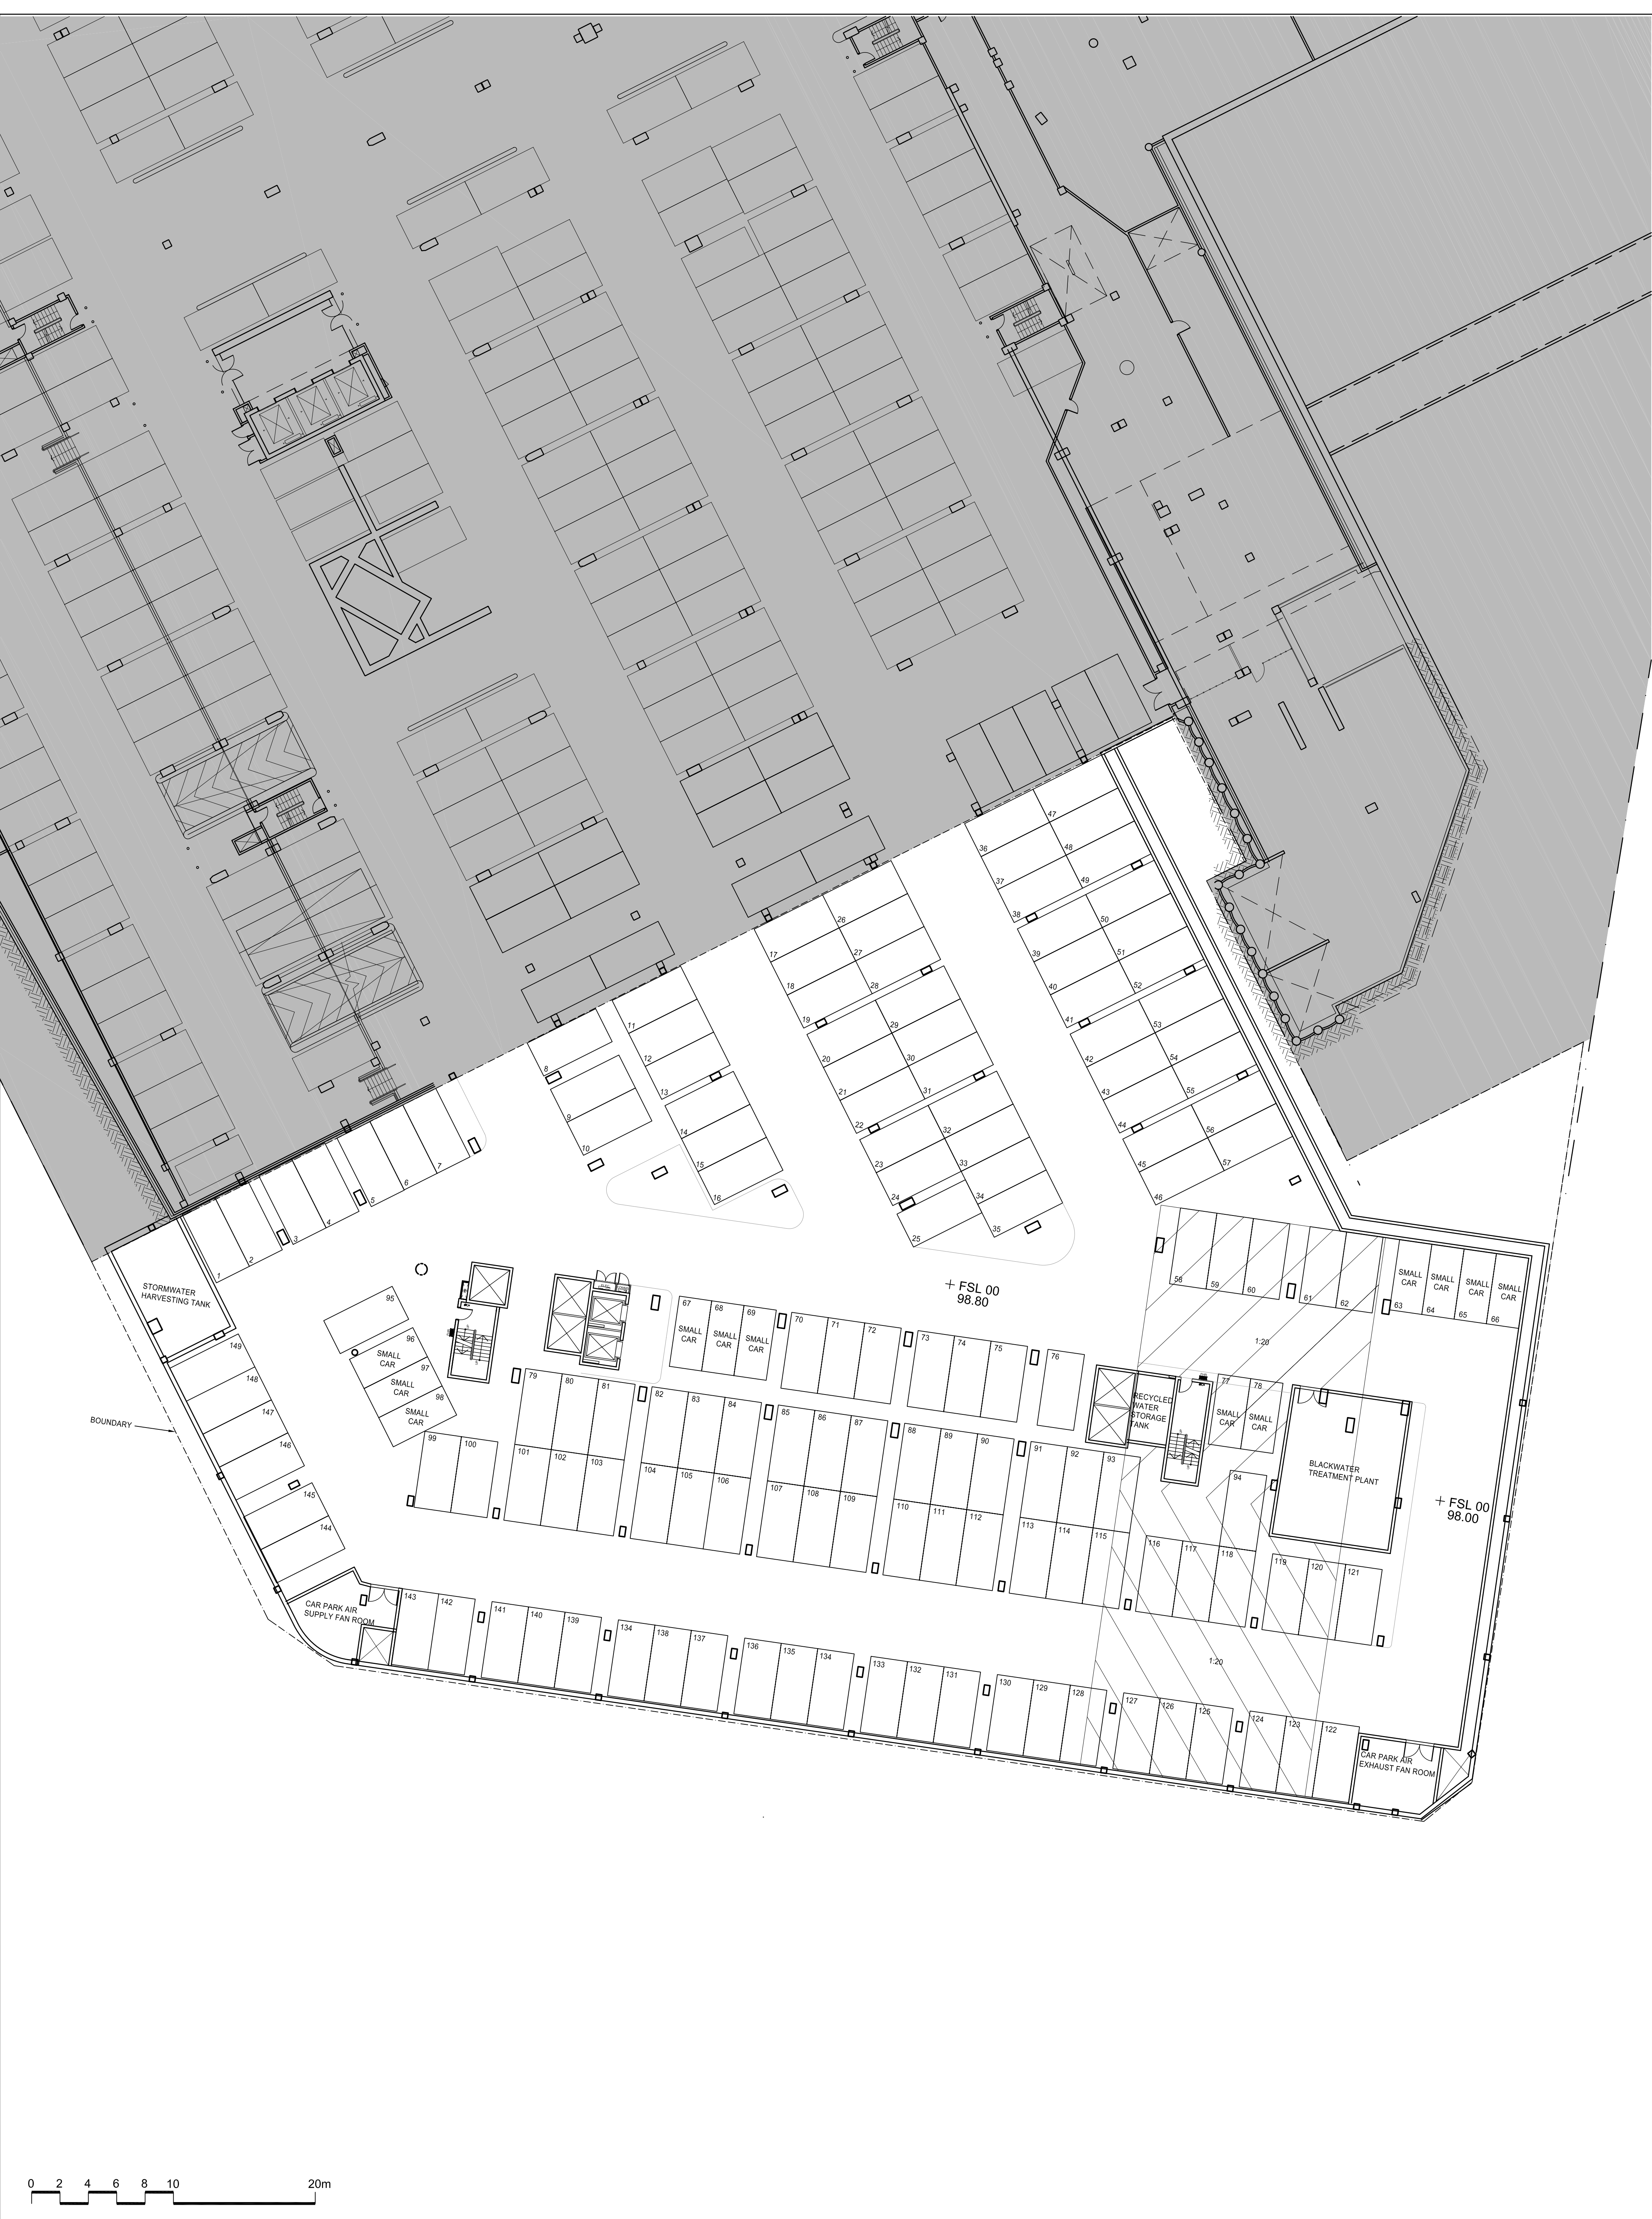

© COPYRIGHT COX RICHARDSON PTY LTD 2008
ANY FORM OF REPRODUCTION OF THIS DRAWING IN FULL OR IN PART WITHOUT THE WRITTEN PERMISSION OF COX RICHARDSON & COOK ASSOCIATES PTY LTD CONSTITUTES AN INFRINGEMENT OF COPYRIGHT

Rev	Description	By	Date
00	ISSUED FOR PROJECT APPLICATION	RD	27.06.2008

Consultants		
Architect Casino	Buchan Group	Fire Services
Acoustic Consult.	Arup	Planning Consultant
BCA Consultant	Philip Chun & Associates	Cost Planers
Land Surveyor	Hard & Forrester	Hydraulic Services
Client (Star City & Tabcorp)	Tabcorp Holdings Limited	Structural Consultant
Electrical Services	Bassett	ESD Consultant
Traffic Consultant	Arup	Lifts & Escalators
Mechanical Services	Bassett	Landscaping Consult.
		Facade Consultant



Cox Richardson

Level 2, 204 Clarence Street Sydney 2000 Australia
Telephone: 612 9267 9599
Facsimile: 612 9264 5844



PROJECT STAR - HOTEL



Star City
SYDNEY
HOTEL & CASINO

Drawing Title			
BASEMENT LEVEL 3 PLAN			
CAD File	K:\2007\207061\Drawings\Plot	Drawn	
Coordinated	AS	Scale	1:200@A1
Project Architect	AS	Date	27.6.2008
Project Director	JA	Rev	00
Cox Project No.	207061	Drawing Number	DA-1013
		North	