




TOWER LEVEL-08



TOWER LEVEL-09

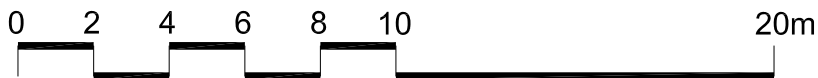

© COPYRIGHT COX RICHARDSON PTY LTD 2008			
ANY FORM OF REPRODUCTION OF THIS DRAWING IN FULL OR IN PART WITHOUT THE WRITTEN PERMISSION OF COX RICHARDSON & ASSOCIATES PTY LTD CONSTITUTES AN INFRINGEMENT OF COPYRIGHT			
Rev	Description	By	Date
00	ISSUED FOR PROJECT APPLICATION	RD	27.06.2008

Consultants	
Architect Casino	Buchan Group
Acoustic Consult.	Arup
BCA Consultant	Philip Chun & Associates
Land Surveyor	Hard & Forrester
Client (Star City & Tabcorp)	Tabcorp Holdings Limited
Electrical Services	Bassett
Traffic Consultant	Arup
Mechanical Services	Bassett
Fire Services	Arup
Planning Consultant	Urbis
Cost Planners	Davis Langdon
Hydraulic Services	Steve Paul & Partners
Structural Consultant	Taylor Thomson Whitting Pty Ltd
ESD Consultant	Cundall (St Leonards)
Lifts & Escalators	Norman Disney Young
Landscape Consultant	Tract Consultants
Facade Consultant	Hyder Consulting (Aust) Pty Ltd



Cox Richardson
Level 2, 204 Clarence Street Sydney 2000 Australia
Telephone: 612 9267 9599
Facsimile: 612 9264 5844



PROJECT STAR - HOTEL



Drawing Title		LEVEL 8 & 9 FLOOR PLAN	
CAD File	K:\2007\207061\Drawings\Plot	Drawn	
Coordinated	AS	Scale	1:200@A1
Project Architect	AS	Date	27.6.2008
Project Director	JA	Rev	00
Cox Project No.	207061	Drawing Number	DA-1026
		North	