




TOWER LEVEL-10



TOWER LEVEL-11

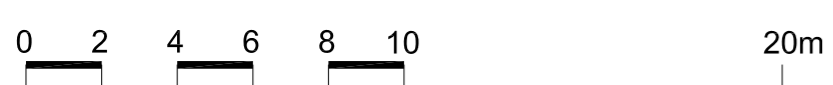

Rev	Description	By	Date
00	ISSUED FOR PROJECT APPLICATION	RD	27.06.2008

Consultants	
Architect	Buchan Group
Acoustic Consult.	Arup
BCA Consultant	Philip Chun & Associates
Land Surveyor	Hard & Forrester
Client (Star City & Tabcorp)	Tabcorp Holdings Limited
Electrical Services	Bassett
Traffic Consultant	Arup
Mechanical Services	Bassett
Fire Services	Arup
Planning Consultant	Urbis
Cost Planners	Davis Langdon
Hydraulic Services	Steve Paul & Partners
Structural Consultant	Taylor Thomson Whitting Pty Ltd
ESD Consultant	Cundall (St Leonards)
Lifts & Escalators	Norman Disney Young
Landscaping Consult.	Tract Consultants
Facade Consultant	Hyder Consulting (Aust) Pty Ltd

**COX**  
Cox Richardson  
Level 2, 204 Clarence Street Sydney 2000 Australia  
Telephone: 612 9267 9599  
Facsimile: 612 9264 5844

**Tabcorp**  
PROJECT STAR - HOTEL

**Star City**  
SYDNEY  
HOTEL & CASINO

Drawing Title		LEVEL 10 & 11 FLOOR PLAN	
CAD File	K:\2007\207061\Drawings\Plot	Drawn	-
Coordinating	AS	Scale	1:200@A1
Project Architect	AS	Date	27.6.2008
Project Director	JA	Rev	00
Cox Project No.	207061	Drawing Number	DA-1027

