




TOWER LEVEL-12



TOWER LEVEL-13

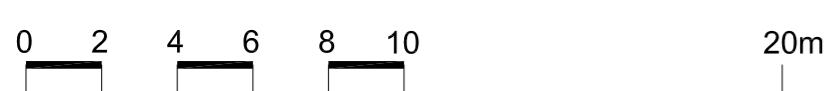

© COPYRIGHT COX RICHARDSON PTY LTD 2008  
 ANY FORM OF REPRODUCTION OF THIS DRAWING IN FULL OR IN PART WITHOUT THE WRITTEN PERMISSION OF COX RICHARDSON & ASSOCIATES PTY LTD CONSTITUTES AN INFRINGEMENT OF COPYRIGHT

Rev	Description	By	Date
00	ISSUED FOR PROJECT APPLICATION	RD	27.06.2008

Consultants	
Architect Casino	Buchan Group
Acoustic Consult.	Arup
BCA Consultant	Philip Chun & Associates
Land Surveyor	Hard & Forrester
Client (Star City & Tabcorp)	Tabcorp Holdings Limited
Electrical Services	Bassett
Traffic Consultant	Arup
Mechanical Services	Bassett
Fire Services	Arup
Planning Consultant	Urbis
Cost Planners	Davis Langdon
Hydraulic Services	Steve Paul & Partners
Structural Consultant	Taylor Thomson Whitting Pty Ltd
ESD Consultant	Cundall (St Leonards)
Lifts & Escalators	Norman Disney Young
Landscaping Consult.	Tract Consultants
Facade Consultant	Hyder Consulting (Aust) Pty Ltd

**COX**  
 Cox Richardson  
 Level 2, 204 Clarence Street Sydney 2000  
 Australia  
 Telephone: 612 9267 9599  
 Facsimile: 612 9264 5844

**Tabcorp**  
 PROJECT STAR - HOTEL

**Star City**  
 SYDNEY  
 HOTEL & CASINO

Drawing Title		LEVEL 12 & 13 FLOOR PLAN	
CAD File	KC12007207061Drawings\Plot	Drawn	-
Coordinated	AS	Scale	1:200@A1
Project Architect	AS	Date	27.6.2008
Project Director	JA	Rev	00
Cox Project No.	207061	Drawing Number	DA-1028
		North	