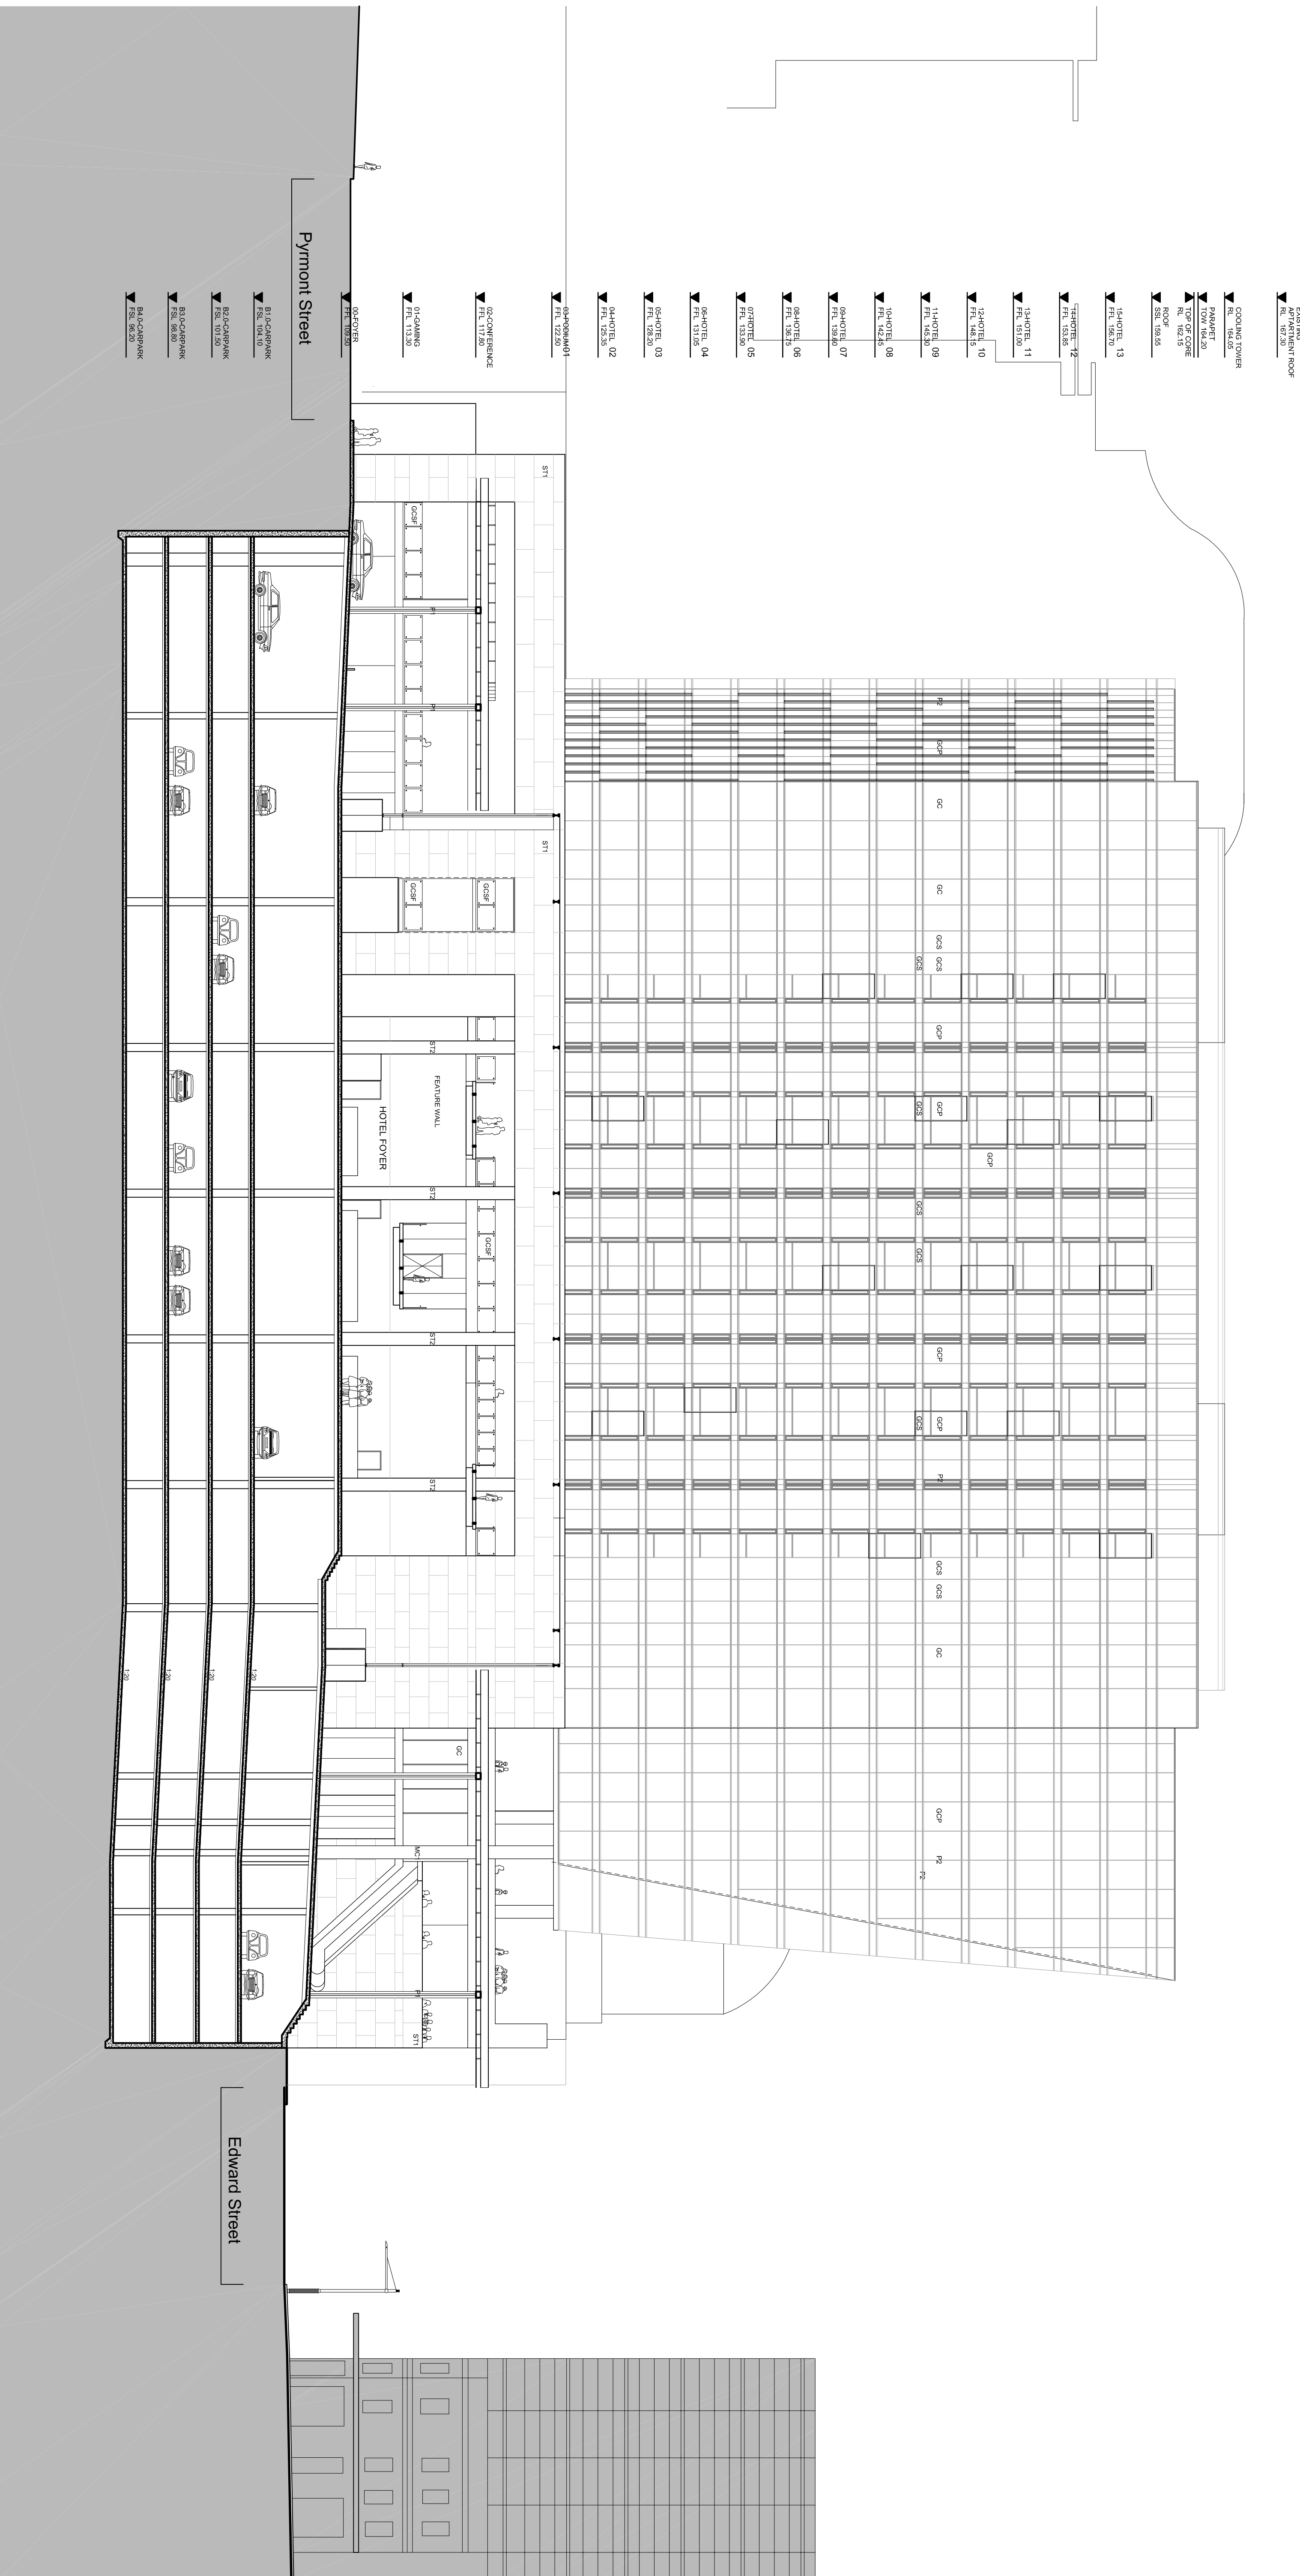


FINISHES LEGEND

S11	- Stone Type1
S12	- Stone Type2
S13	- Stone Type 3 - Granite
GC	- Glass Clear
MC1	- Metal Cladding - Stainless Steel
MC2	- Aluminium Faced Composite Panel
GCP	- Glass Clear Performance
GCS	- Clear Glass Showdown Spandrels
GCB	- Glass Colourback - Colour to match
	Eternity Silver Panel
GCf	- Glass - Frit Pattern Colour White
GCSS	- Glass Clear Safety Glass for Balustrade
P1	- Paint Steel Structure - to match Eternity Silver Panel
P2	- Powdercoated Finish - Colour Eternity Silver Panel
ML1	- Metal Louvers - Powdercoated Finish -
	Previous Titanium Panel

[illegible]