


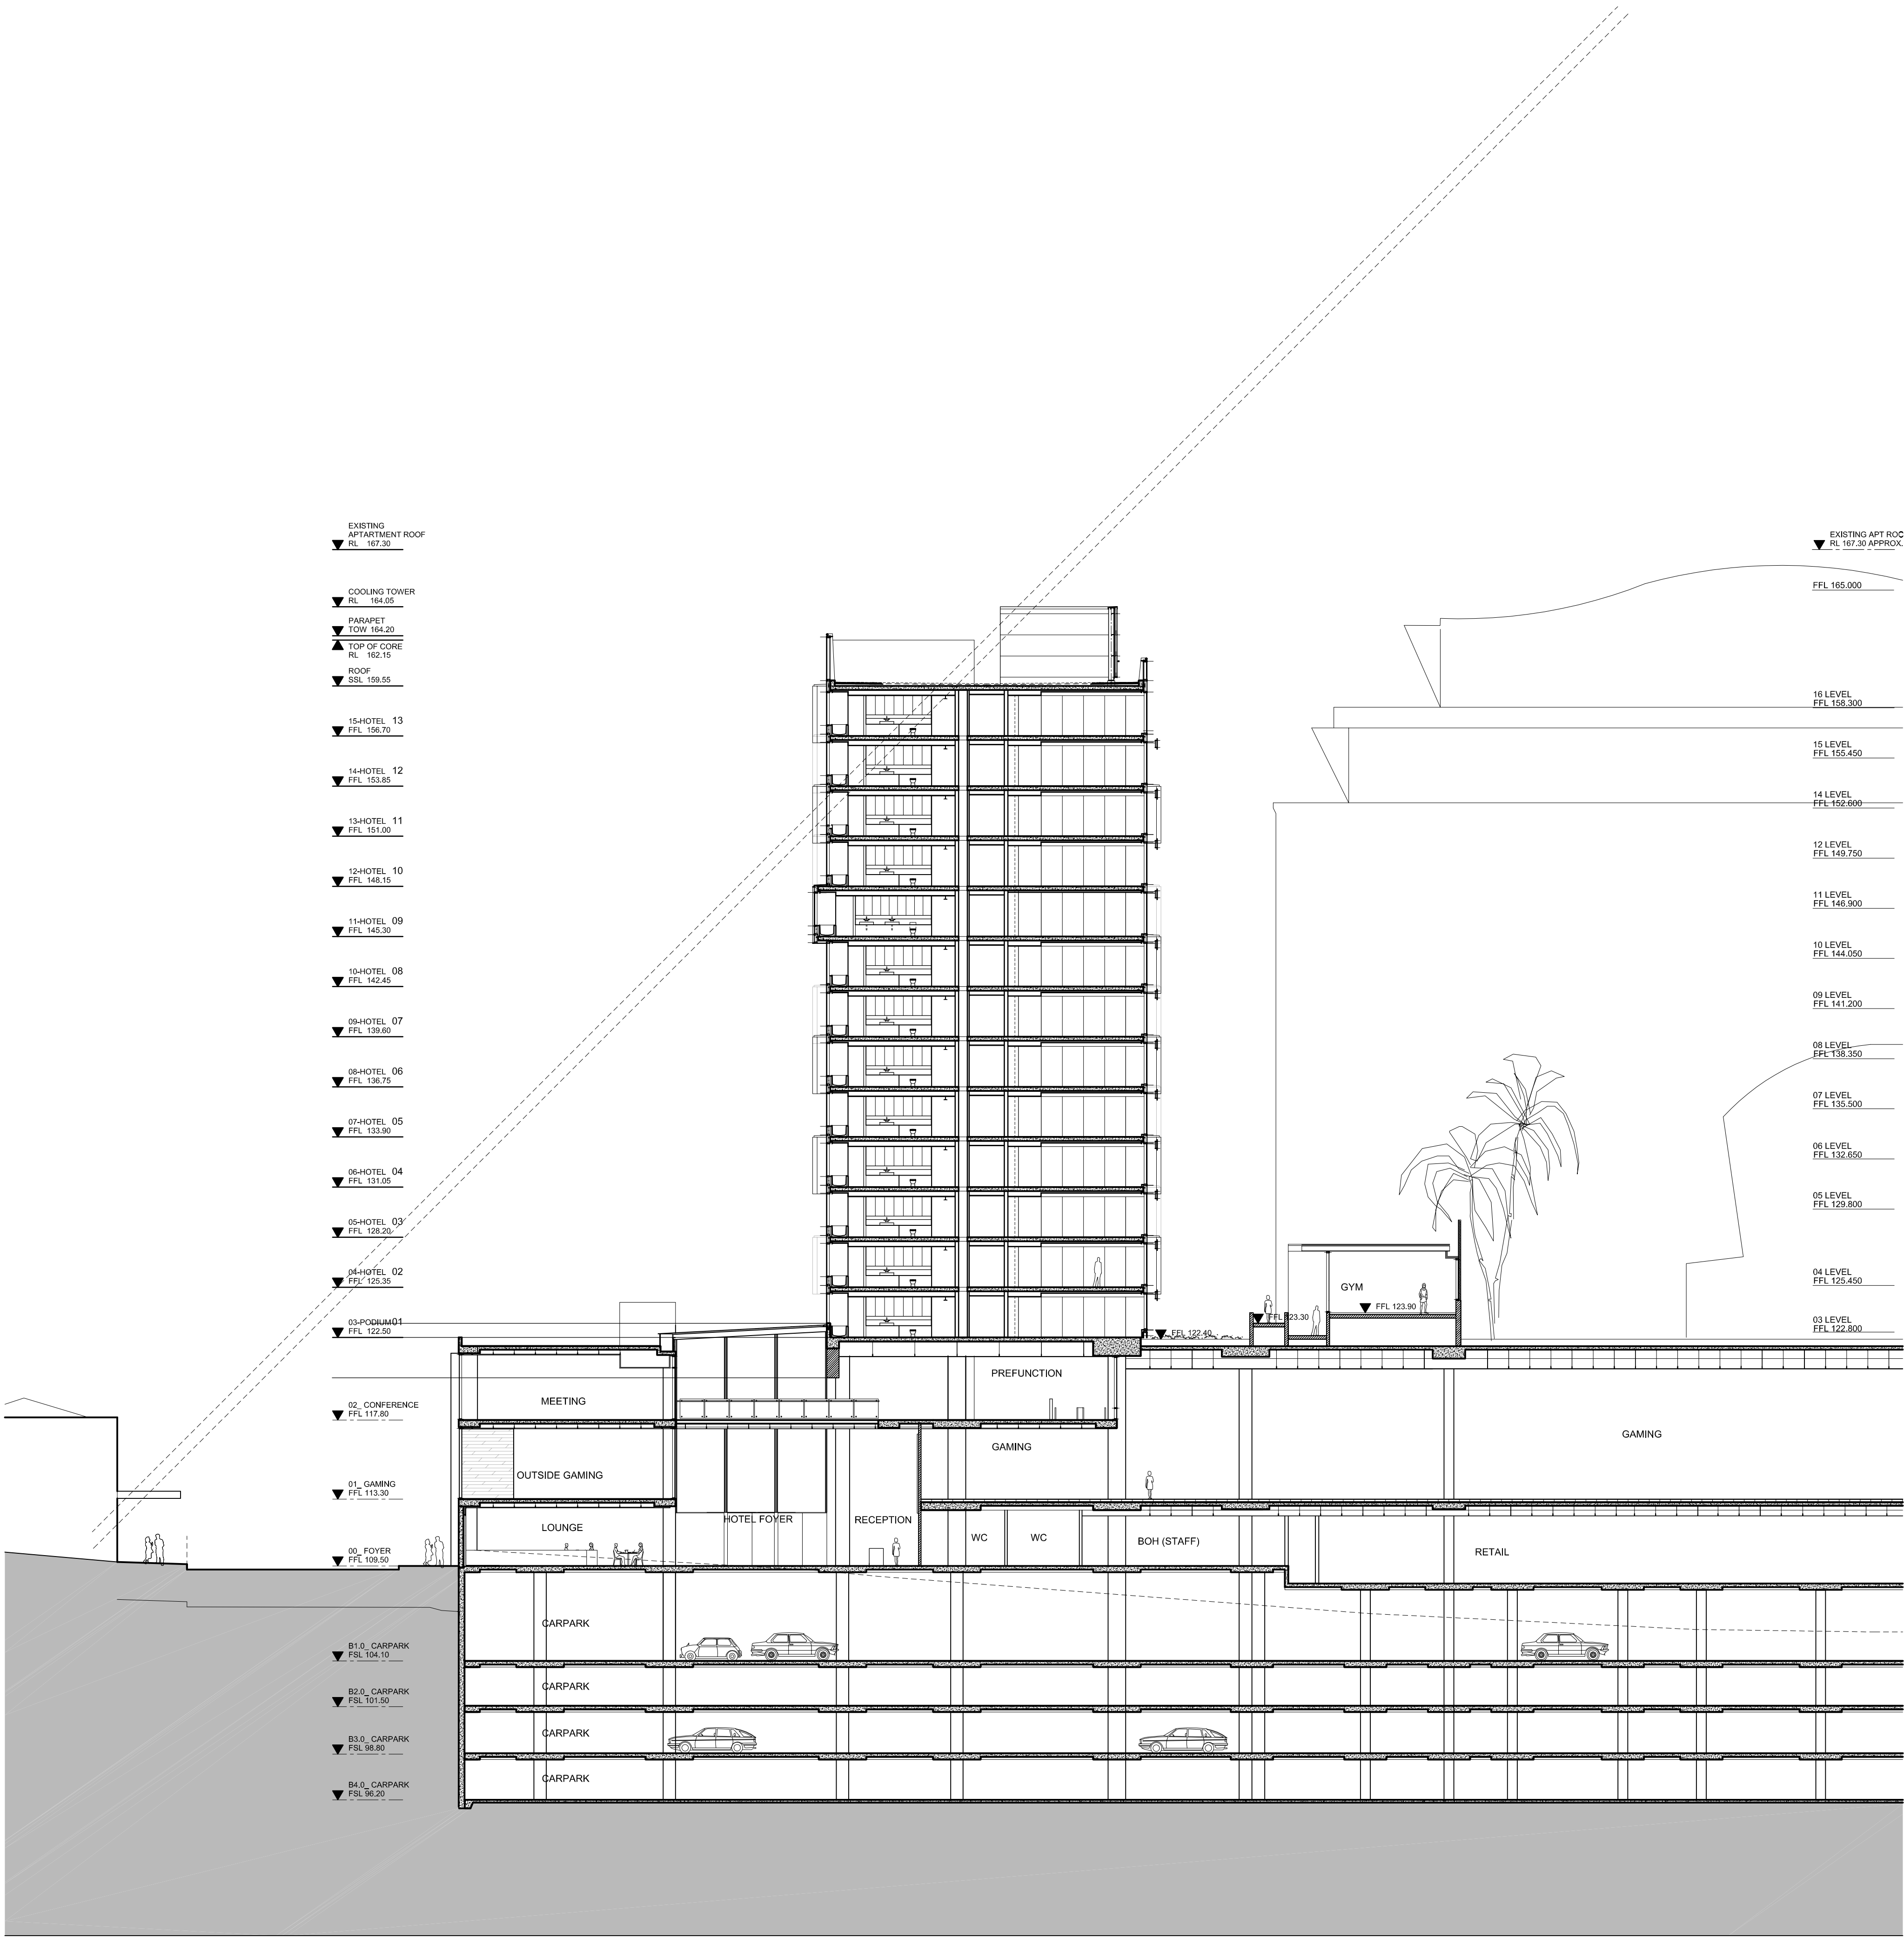

Rev	Description	By	Date
00	ISSUED FOR PROJECT APPLICATION	RD	27.06.2008
01	ISSUED FOR PROJECT APPLICATION	RD	01.07.2008

Consultants	
Architect Casino	Buchan Group
Acoustic Consult	Arup
BCA Consultant	Phillip Chun & Associates
Land Surveyor	Hard & Forrester
Client (Star City & Tabcorp)	Tabcorp Holdings Limited
Electrical Services	Bassett
Traffic Consultant	Arup
Mechanical Services	Bassett

Fire Services	Arup
Planning Consultant	Urbis
Cost Planers	Davis Langdon
Hydraulic Services	Steve Paul & Partners
Structural Consultant	Taylor Thomson Whitting Pty Ltd
ESD Consultant	Cundall (St Leonards)
Lifts & Escalators	Norman Disney Young
Landscaping Consult	Tract Consultants
Facade Consultant	Hyder Consulting (Aust) Pty Ltd



Cox Richardson
Level 2, 204 Clarence Street Sydney 2000
Australia
Telephone: 612 9267 9599
Facsimile: 612 9264 5844



PROJECT STAR - HOTEL



Drawing Title			
SECTION C-C			
CAD File	K:\2007\207061\Drawings\Plot	Drawn	
Coordinated	AS	Scale	1:200@A1
Project Architect	AS	Date	27.6.2008
Project Director	JA	Rev	01
Cox Project No.	207061	Drawing Number	DA-4003