


Project Consultant Team	
Discipline	Consultant
AC	Architect (Civil)
AH	Architect (Hotel)
AI	Acoustic Consult.
AS	Building Consult.
BS	Building Surveyor
CL	Land Surveyor
CO	Contaminant Control (Star City & Airport)
DD	Disability Consultant
DO	Basnett
EA	Environmental Services
ES	Fire Services
FS	Freight Services
GS	Security & Surveillance
H	Hydraulic Services
IA	Information Technology & Data Services
J	Lifts & Escalators
K	Landscaping Consult.
L	Leasehold Services
M	Mechanical Services
N	ES9 Consultant
PL	Planning Consultant
PL	Project Management
PL	Project Management
QS	Quantity Surveyor
QS	Hold - QS Reports
R	CB Richard Ellis
ST	Taylor Thomson Whitting Pty Ltd Structural Consultant
T	Taylor Thomson Whitting Pty Ltd Traffic Consultant
U	Hyder Consulting (Aus) Pty Ltd Facade Consultant

CONTRACTOR IS TO LOCATE ALL EXISTING SERVICES PRIOR TO THE COMMENCEMENT OF WORK

HOARDING LEGEND

1. Class Hoardings
These hoardings are built from standard ply-wood timber products, supported by concrete counter weights for stability against wind loads (free standing fence type). This type of hoarding restricts access to construction sites to authorised people with appropriate safety training.


2. Class Hoardings
2. Class hoardings are engineer designed and certified steel structures with timber decking. They are built over the footprint to safeguard the public from the potential hazard of objects falling off the building site. 2. Class hoardings can be built to accommodate site sheds, scaffolding or high climbers to height of the building. All decks on 2. Class hoardings are to be designed to suit relevant loading.

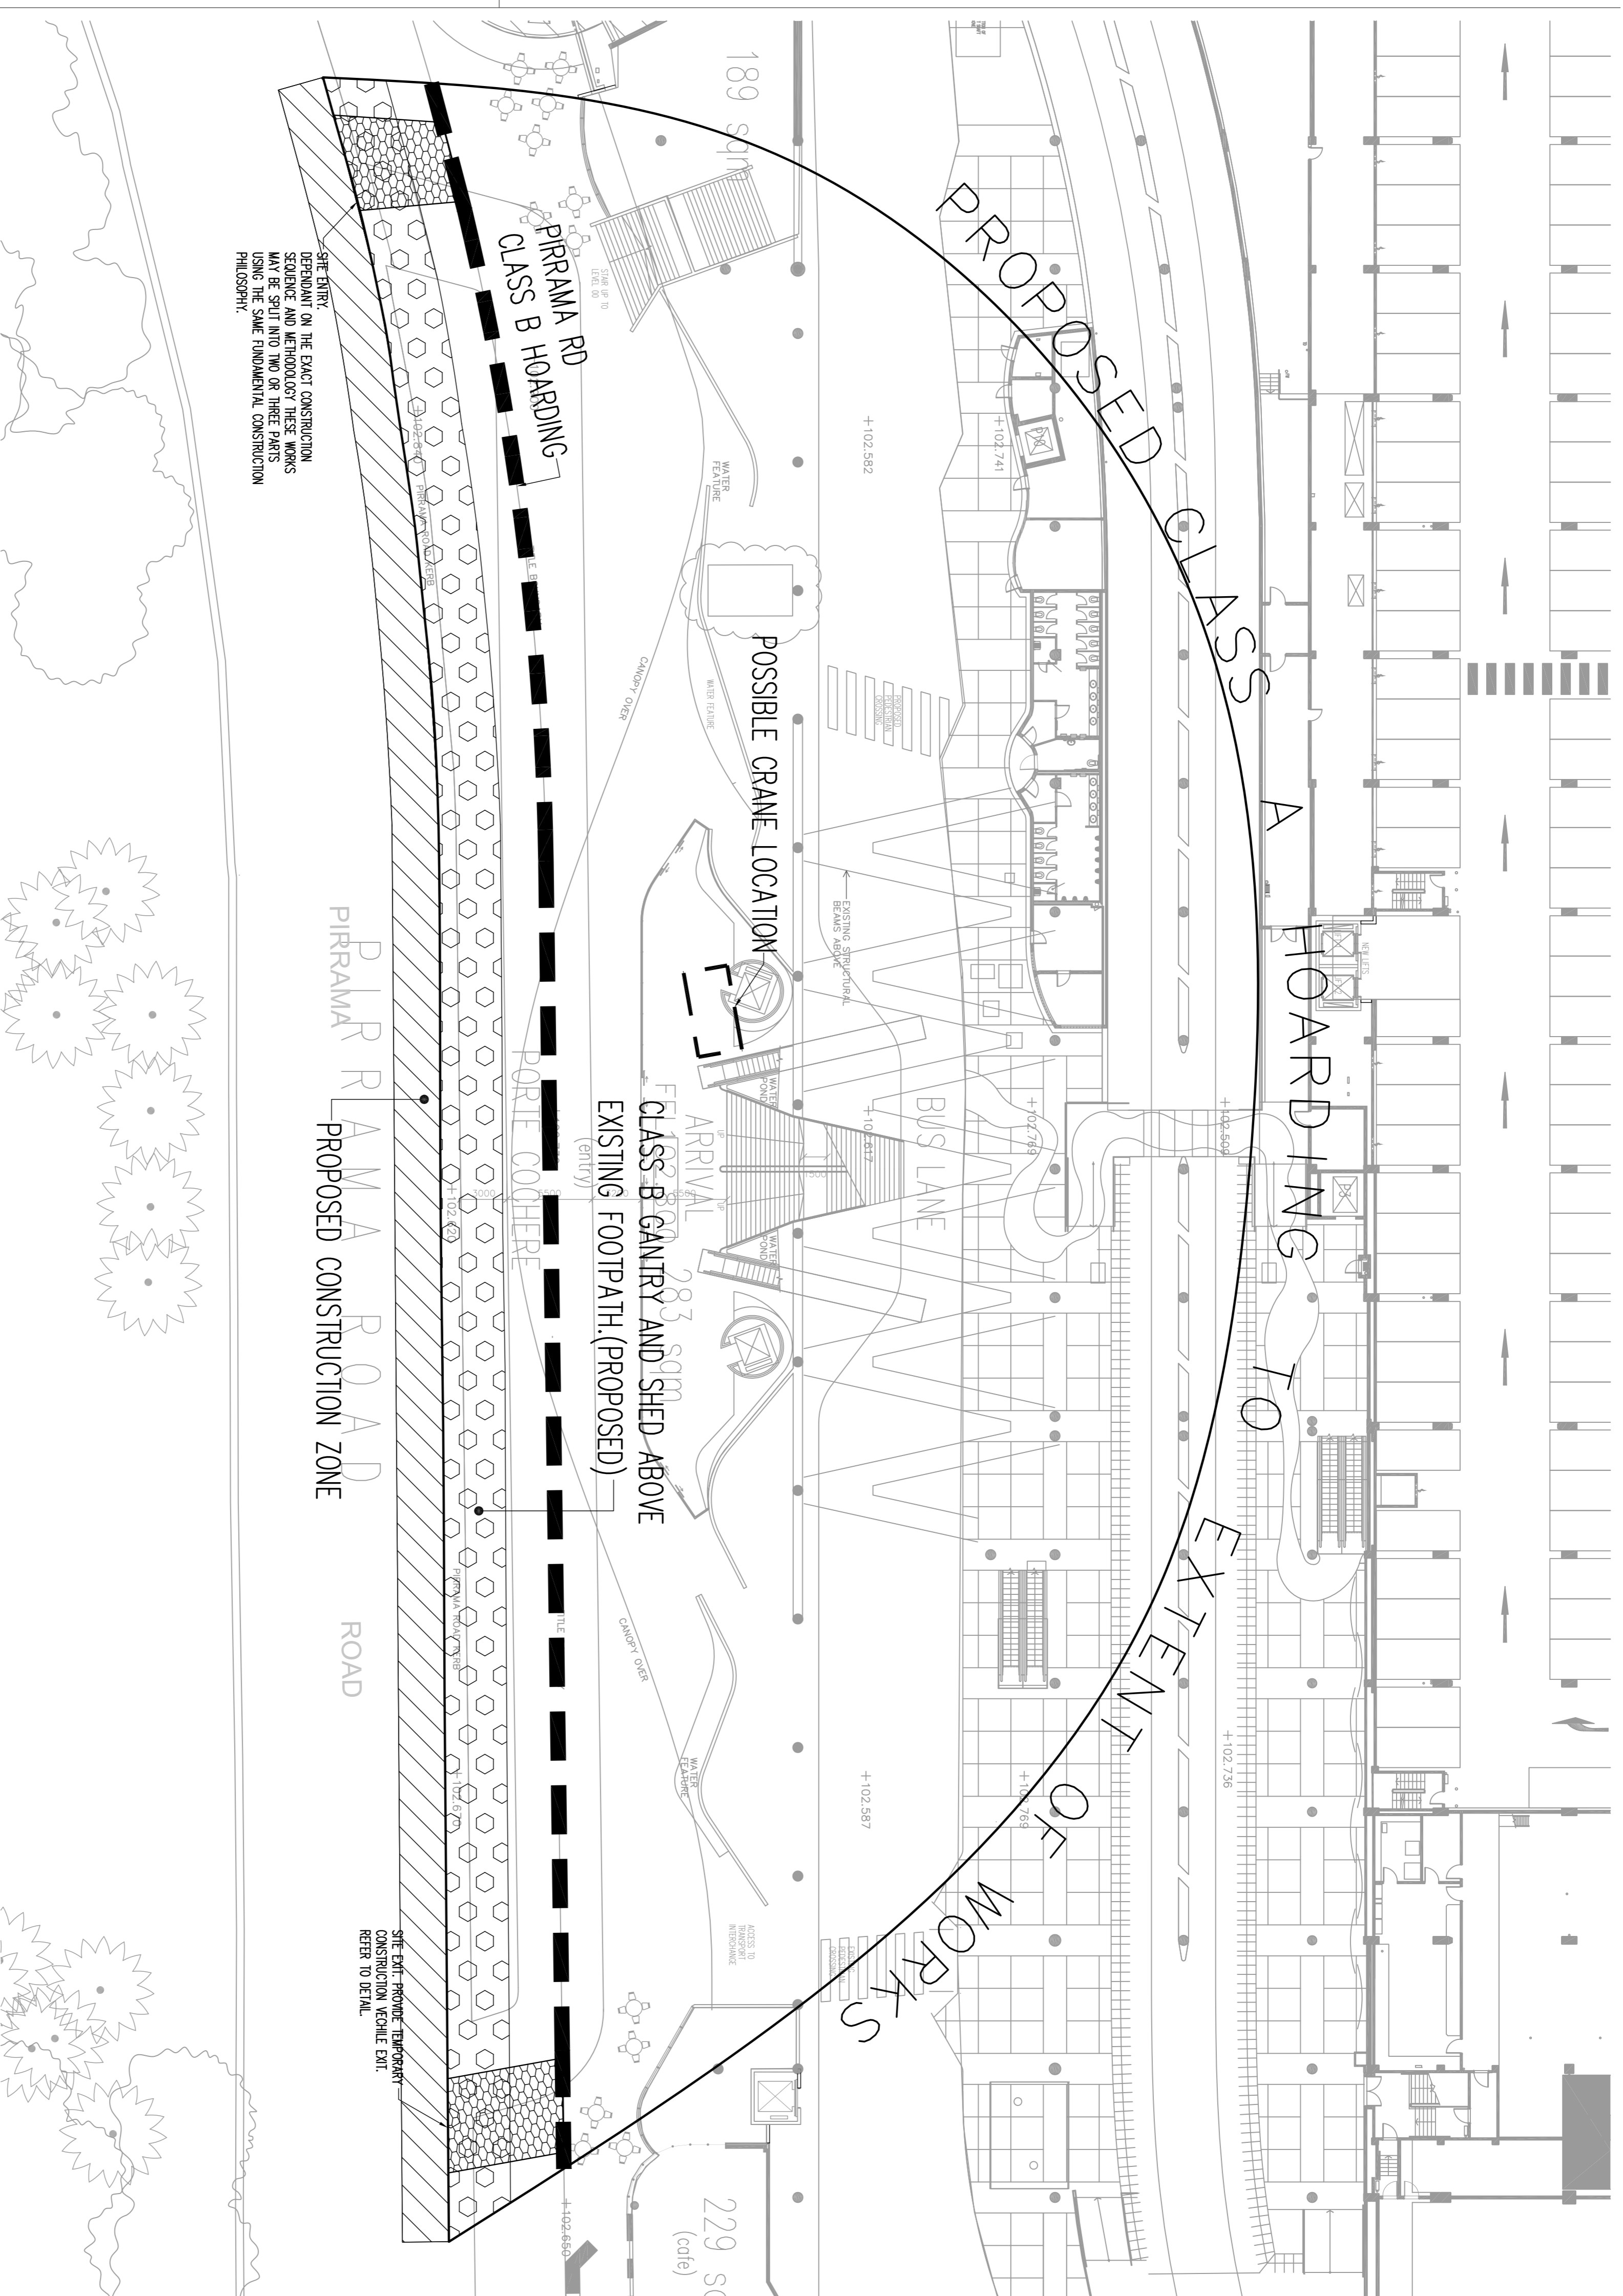

DEPENDANT ON THE EXACT CONSTRUCTION SCIENCE AND METHODS THESE WORKS WILL BE SAID TO TAKE PLACE UNDER THE SAME FUNDAMENTAL CONSTRUCTION PHILOSOPHY.



PROPOSED HOARDING AND CONSTRUCTION PLAN FOR PIRRAMA ROAD ENTRANCE

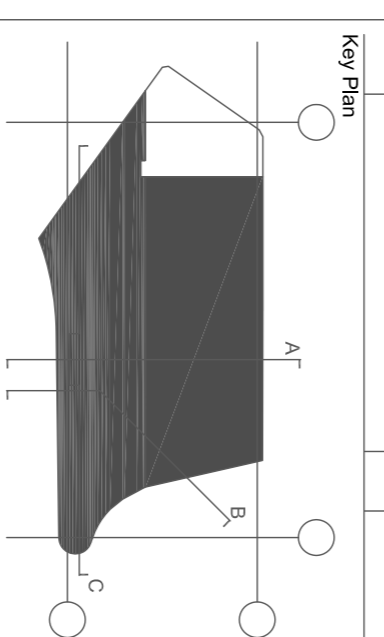

TaylorThomsonWhitting
Consulting Engineers
Level 10, 100 Pitt Street, Sydney, NSW 2000
T: +61 2 9439 2088 F: +61 2 9439 3166 M: +61 2 9439 3166
Taylor Thomson Whitting (NSW) Pty Ltd A.C.N. 118 938 377

PROJECT STAR
PYRMONT, SYDNEY

Scale: 1:250	Date of drawings contact: 23/08/08
Project Number: 081253PB	Drawing No: C.DA-D-101
Status: DA	Revision: 02
Checked By: P.Y.	Approved By: [Signature]