

PROJECT

THE STAR MODIFICATION 13

Tower 2, Level 23, Darling Park, 201 Sussex Street | Sydney NSW 2000 Australia | +61 2 8233 9900 | URBIS Pty Ltd | ABN 50 105 256 228

KEY PLAN

REV	DESCRIPTION	DWN	CHK	DATE
E	TEST OF ADEQUACY	JK	MK	22.09.17
D	FOR COORDINATION	JK	MK	21.06.17
C	FOR COORDINATION	JK	MK	26.05.17
B	FOR COORDINATION	JK	MK	23.02.17
A	FOR COORDINATION	JK	MK	14.02.17

DISCLAIMER

Copyright by URBIS Pty Ltd. This drawing or parts thereof may not be reproduced for any purpose or used for another project without the consent of URBIS other than reproduction for the purposes of actual ordering, supply, installation or construction. This drawing must be read in conjunction with all relevant contracts, schedules, specifications, drawings and any other issued written instructions. Do not scale from drawings. Written figured dimensions take preference to scaled dimension and must be verified on site before proceeding with any work. All discrepancies must be referred to the superintendent for a written decision prior to ordering, supply or installation. URBIS must be notified in writing of any discrepancies.

PROJECT DIRECTOR: MK

CLIENT

THE STAR

DRAWING TITLE

LEVEL 5 SKY TERRACE

ISSUE

ISSUED FOR COORDINATION ND1464

SCALE

1:200 @ A1
1:400 @ A3
2 4 6 8 10m

DRAWING NO.

L350

PROJECT NO.



ND1464

NORTH



REVISION

E

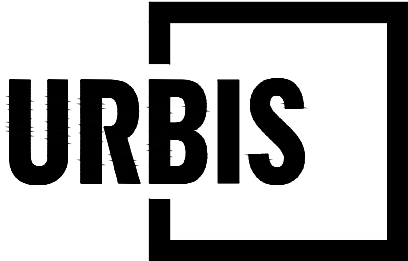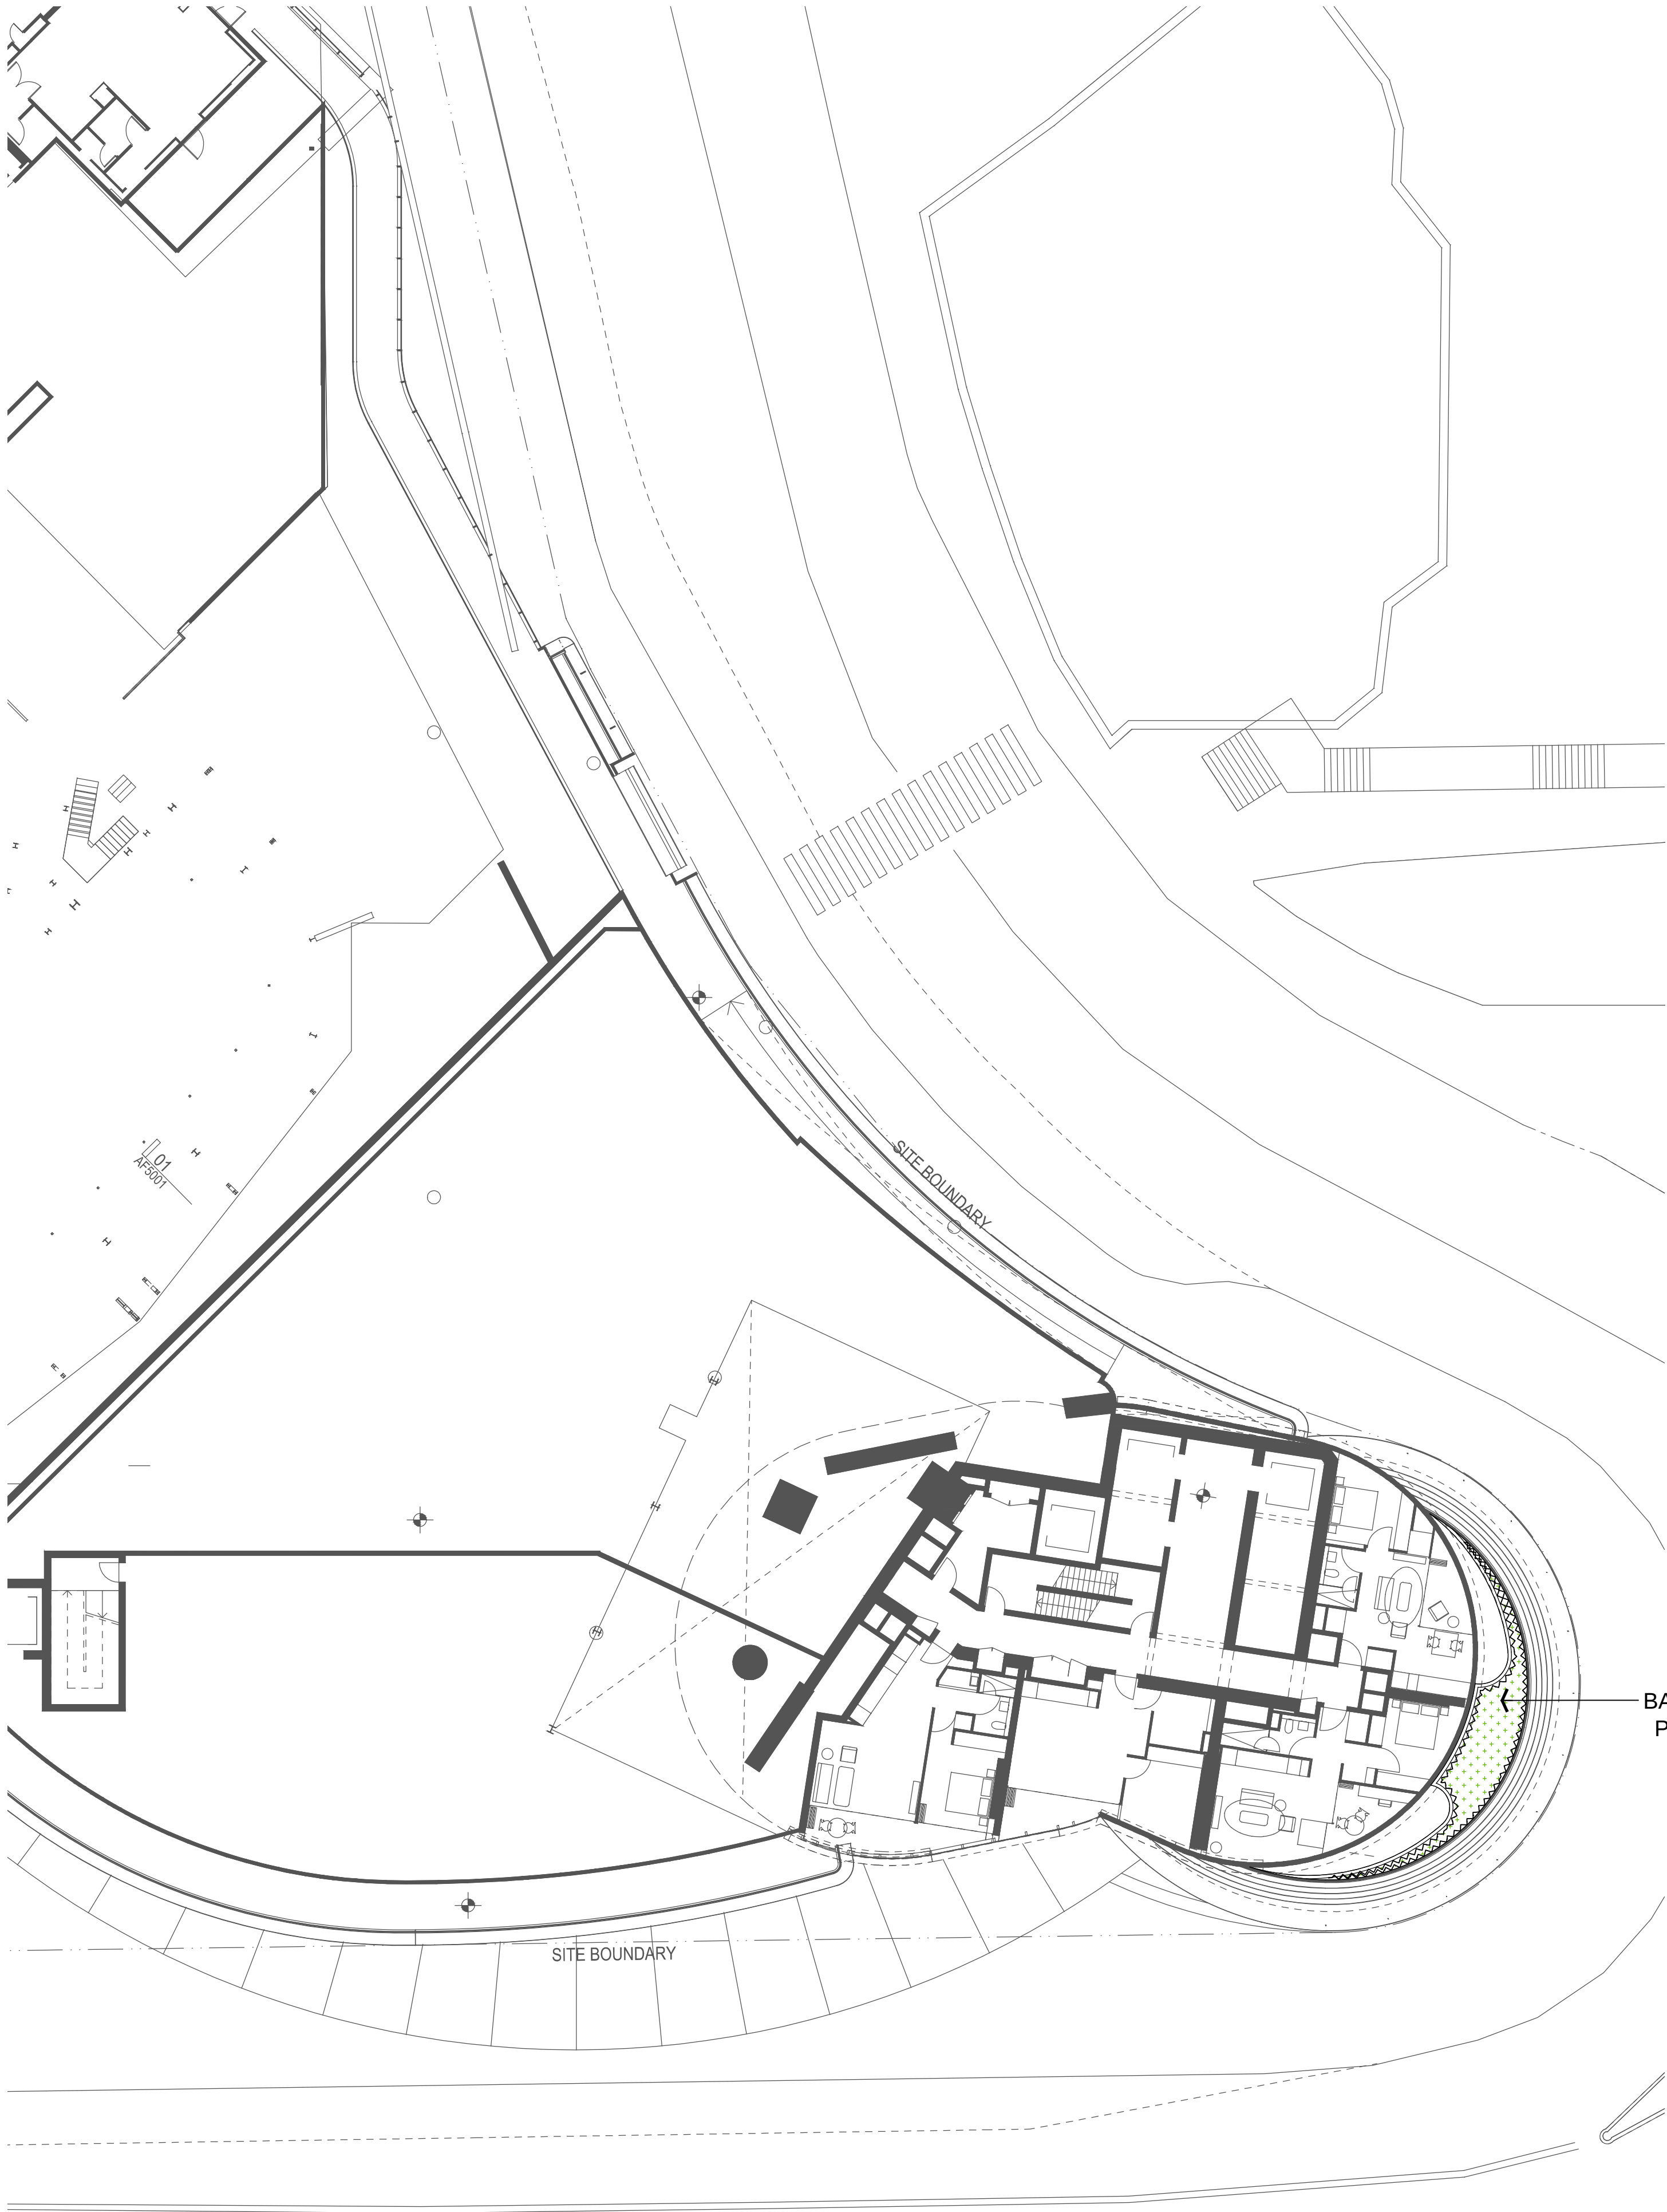

PROJECT

THE STAR MODIFICATION 13

•
•
•

Tower 2, Level 23, Darling Park, 201 Sussex Street | Sydney NSW 2000 Australia | +61 2 8233 9900 | URBIS Pty Ltd | ABN 50 105 256 228

KEY PLAN

REV	DESCRIPTION	DWN	CHK	DATE
C	TEST OF ADEQUACY	JK	MK	22.09.17
B	FOR COORDINATION	JK	MK	21.06.17
A	FOR COORDINATION	JK	MK	26.05.17

DISCLAIMER

Copyright by Urbis Pty Ltd. This drawing or parts thereof may not be reproduced for any purpose or used for another project without the consent of Urbis other than reproduction for the purposes of actual ordering, supply, installation or construction. This drawing must be read in conjunction with all relevant contracts, schedules, specifications, drawings and any other issued written instructions. Do not scale from drawings. Written figured dimensions take preference to scaled dimension and must be verified on site before proceeding with any work. All discrepancies must be referred to the superintendent for a written decision prior to ordering, supply or installation. Urbis must be notified in writing of any discrepancies.

PROJECT DIRECTOR: MK

CLIENT

THE STAR

•

•

DRAWING TITLE

LEVEL 5 RESIDENTIAL BALCONY

ISSUE

ISSUED FOR COORDINATION ND1464

SCALE

1:200 @ A1 1:400 @ A3

DRAWING NO.


L351

PROJECT NO.

NORTH

REVISION

C

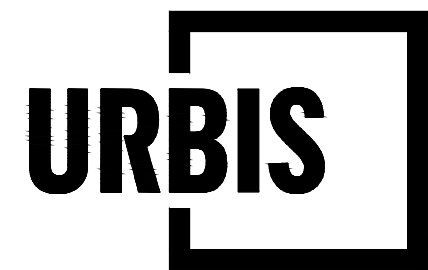

Tower 2, Level 23, Darling Park, 201 Sussex Street | Sydney NSW 2000 Australia | +61 2 8233 9900 | URBIS Pty Ltd | ABN 50 105 256 228

KEY PLAN

DISCLAIMER
Copyright by Urbis Pty Ltd. This drawing or parts thereof may not be reproduced for any purpose or used for another project without the consent of Urbis other than in connection with the purposes of actual ordering, supply, installation or construction. This drawing must be read in conjunction with all relevant contracts, schedules, specifications, drawings and any other issued written instructions. Do not scale from drawings. Written figured dimensions take preference to scaled dimension and must be verified on site before proceeding with any work. All discrepancies must be referred to the superintendent for a written decision prior to ordering, supply or installation. Urbis must be notified in writing of any discrepancies.

PROJECT DIRECTOR: MK

LEVEL 6 ROOF PLAN

ISSUE	PROJECT NO.
ISSUED FOR COORDINATION	ND1464
SCALE	NORTH
1:200 @ A1 	
DRAWING NO.	REVISION
L360	B


PLOT STYLE: URBIS_A3.ctb

PAGE SETUP: ...

PLOTTED BY: JAMES KIDD

PLOT DATE: 21.09.2017

PATH: C:\Users\jadd\Desktop\THE STAR\LAYOUT\ND1464_370.dwg

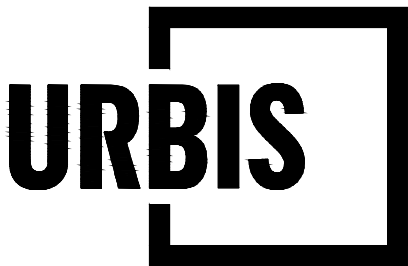

PROJECT

THE STAR MODIFICATION 13

•
•
•

Tower 2, Level 23, Darling Park, 201 Sussex Street | Sydney NSW 2000 Australia | +61 2 8233 9900 | URBIS Pty Ltd | ABN 50 105 256 228

KEY PLAN

REV	DESCRIPTION	DWN	CHK	DATE
D	TEST OF ADEQUACY	JK	MK	22.09.17
C	FOR COORDINATION	JK	MK	21.06.17
B	FOR COORDINATION	JK	MK	26.05.17
A	FOR COORDINATION	JK	MK	23.02.17

DISCLAIMER

Copyright by URBIS Pty Ltd. This drawing or parts thereof may not be reproduced for any purpose or used for another project without the consent of URBIS other than reproduction for the purposes of actual ordering, supply, installation or construction. This drawing must be read in conjunction with all relevant contracts, schedules, specifications, drawings and any other issued written instructions. Do not scale from drawings. Written figured dimensions take preference to scaled dimension and must be verified on site before proceeding with any work. All discrepancies must be referred to the superintendent for a written decision prior to ordering, supply or installation. URBIS must be notified in writing of any discrepancies.

PROJECT DIRECTOR: MK

CLIENT

THE STAR

•
•

DRAWING TITLE

LEVEL 7 RIBBON

ISSUE

ISSUED FOR COORDINATION ND1464

SCALE

1:200 @ A1
2 4 6 8 10m
1:400 @ A3

DRAWING NO.

L371

PROJECT NO.

ND1464



NORTH



REVISION

D

JEF

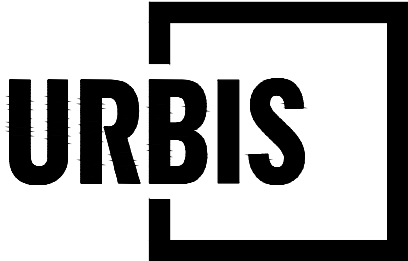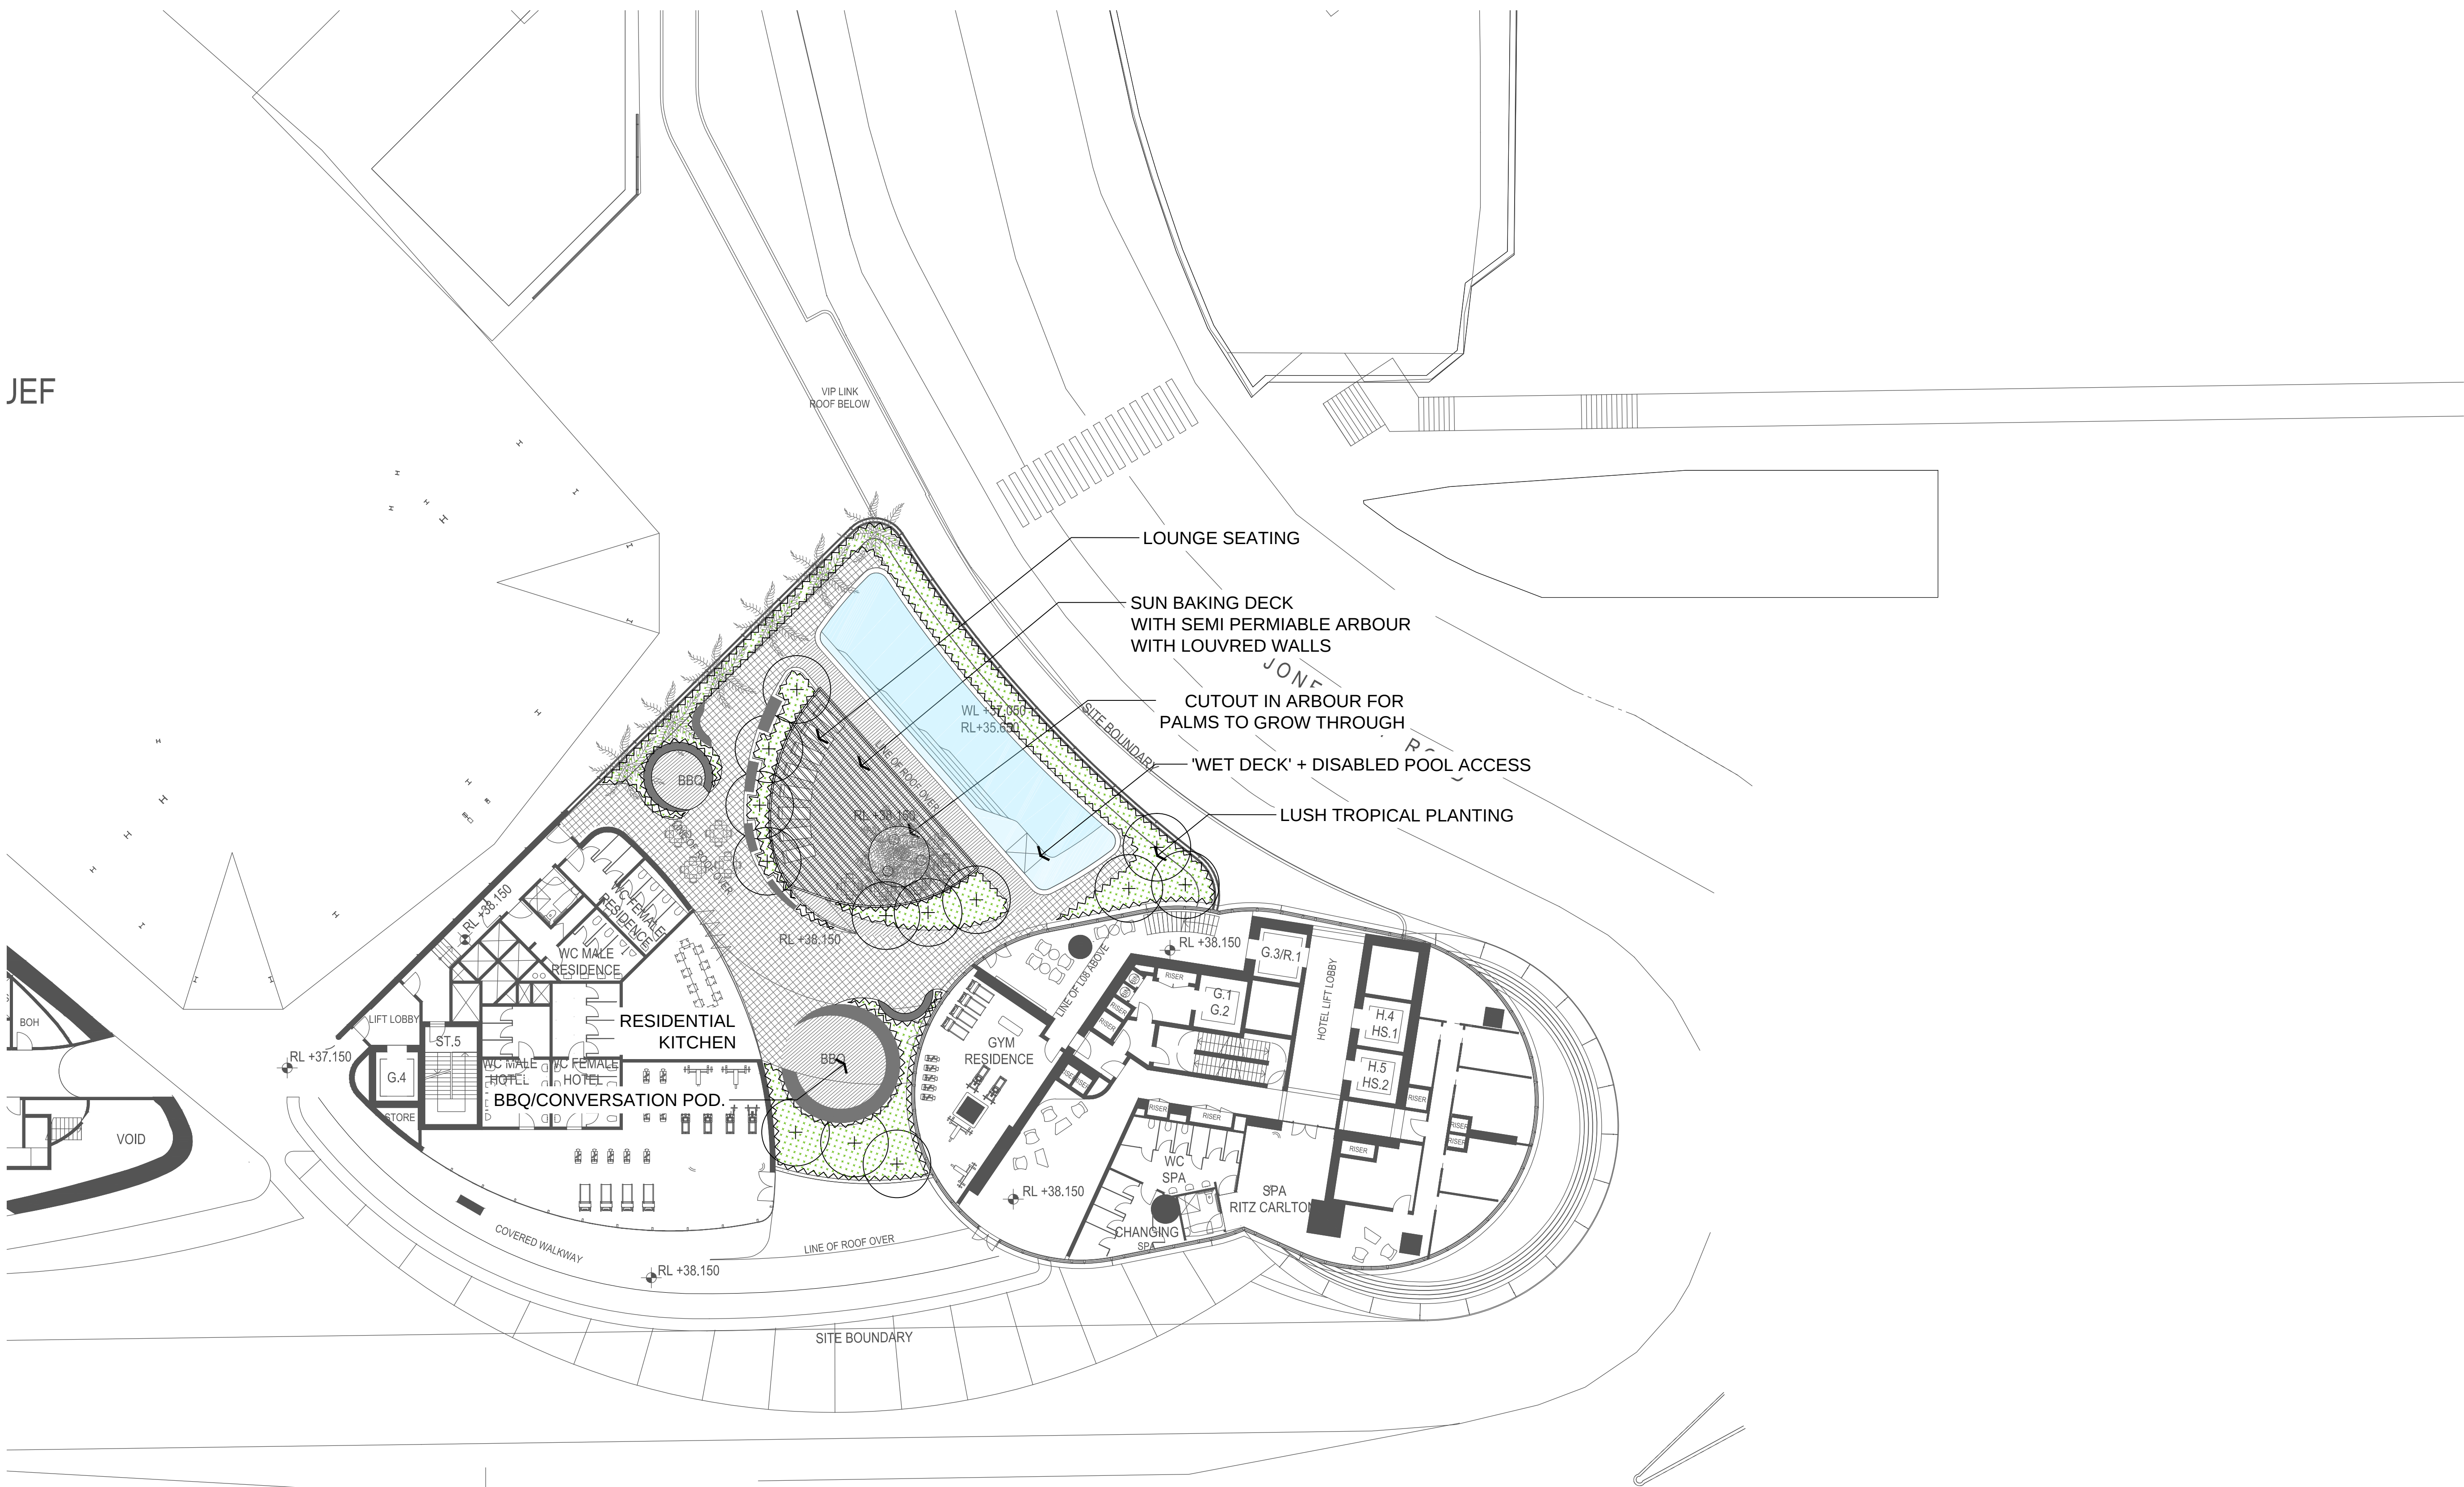

PROJECT

THE STAR MODIFICATION 13

•
•
•

Tower 2, Level 23, Darling Park, 201 Sussex Street | Sydney NSW 2000 Australia | +61 2 8233 9900 | URBIS Pty Ltd | ABN 50 105 256 228

KEY PLAN

REV	DESCRIPTION	DWN	CHK	DATE
E	TEST OF ADEQUACY	JK	MK	22.09.17
D	FOR COORDINATION	JK	MK	21.06.17
C	FOR COORDINATION	JK	MK	26.05.17
B	FOR COORDINATION	JK	MK	13.04.17
A	FOR COORDINATION	JK	MK	23.02.17

DISCLAIMER
Copyright by Urbis Pty Ltd. This drawing or parts thereof may not be reproduced for any purpose or used for another project without the consent of Urbis other than reproduction for the purposes of actual ordering, supply, installation or construction. This drawing must be read in conjunction with all relevant contracts, schedules, specifications, drawings and any other issued written instructions. Do not scale from drawings. Written figured dimensions take preference to scaled dimension and must be verified on site before proceeding with any work. All discrepancies must be referred to the superintendent for a written decision prior to ordering, supply or installation. Urbis must be notified in writing of any discrepancies.

PROJECT DIRECTOR: MK

CLIENT
THE STAR
•
•

DRAWING TITLE

RESIDENTIAL POOL

ISSUE
ISSUED FOR COORDINATION ND1464

SCALE



DRAWING NO.

L372

PROJECT NO.

NORTH



REVISION

E




PLOT STYLE: URBIS_A1.ctb

PAGE SETUP: _PDF_A1_M

PLOTTED BY: JAMES KID

PLOT DATE: 21.09.2017

PATH: C:\Users\jadd\Desktop\THE STAR\Layout\ND1464_360.dwg

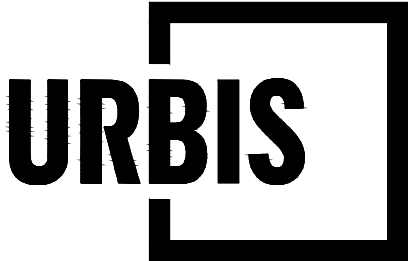

PROJECT

THE STAR MODIFICATION 13

•
•
•

Tower 2, Level 23, Darling Park, 201 Sussex Street | Sydney NSW 2000 Australia | +61 2 8233 9900 | URBIS Pty Ltd | ABN 50 105 256 228

KEY PLAN

REV	DESCRIPTION	DWN	CHK	DATE
C	TEST OF ADEQUACY	JK	MK	22.09.17
B	FOR COORDINATION	JK	MK	21.06.17
A	FOR COORDINATION	JK	MK	26.05.17

DISCLAIMER
Copyright by Urbis Pty Ltd. This drawing or parts thereof may not be reproduced for any purpose or used for another project without the consent of Urbis other than reproduction for the purposes of actual ordering, supply, installation or construction. This drawing must be read in conjunction with all relevant contracts, schedules, specifications, drawings and any other issued written instructions. Do not scale from drawings. Written figured dimensions take preference to scaled dimension and must be verified on site before proceeding with any work. All discrepancies must be referred to the superintendent for a written decision prior to ordering, supply or installation. Urbis must be notified in writing of any discrepancies.

PROJECT DIRECTOR: MK

CLIENT
THE STAR
•
•

DRAWING TITLE
LEVEL 8 GREEN ROOF


ISSUE
ISSUED FOR COORDINATION ND1464

SCALE
1:200 @ A1
1:400 @ A3
2 4 6 8 10m

DRAWING NO.
L380

PROJECT NO.
NORTH

REVISION
C

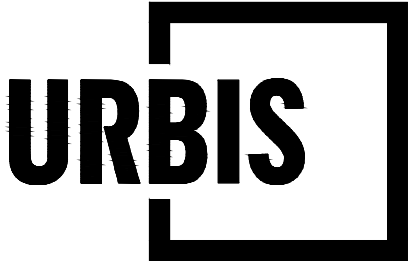

PROJECT

THE STAR MODIFICATION 13

•
•
•

Tower 2, Level 23, Darling Park, 201 Sussex Street | Sydney NSW 2000 Australia | +61 2 8233 9900 | URBIS Pty Ltd | ABN 50 105 256 228

KEY PLAN



REV	DESCRIPTION	DWN	CHK	DATE
E	TEST OF ADEQUACY	JK	MK	22.09.17
D	FOR COORDINATION	JK	MK	21.06.17
C	FOR COORDINATION	JK	MK	26.05.17
B	FOR COORDINATION	JK	MK	13.04.17
A	FOR COORDINATION	JK	MK	23.02.17

DISCLAIMER
Copyright by Urbis Pty Ltd. This drawing or parts thereof may not be reproduced for any purpose or used for another project without the consent of Urbis other than reproduction for the purposes of actual ordering, supply, installation or construction. This drawing must be read in conjunction with all relevant contracts, schedules, specifications, drawings and any other issued written instructions. Do not scale from drawings. Written figured dimensions take preference to scaled dimension and must be verified on site before proceeding with any work. All discrepancies must be referred to the superintendent for a written decision prior to ordering, supply or installation. Urbis must be notified in writing of any discrepancies.

PROJECT DIRECTOR: MK

CLIENT
THE STAR

DRAWING TITLE
CLUB LOUNGE

ISSUE
ISSUED FOR COORDINATION ND1464


SCALE
1:200 @ A1
1:400 @ A3
2 4 6 8 10m

DRAWING NO.
L390

PROJECT NO.
ND1464

NORTH

REVISION
E

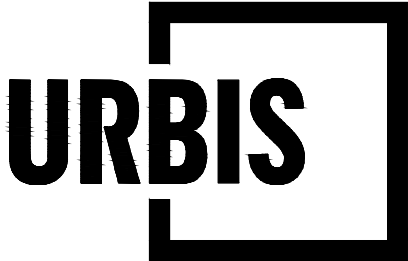


PROJECT

THE STAR MODIFICATION 13

•
•
•

Tower 2, Level 23, Darling Park, 201 Sussex Street | Sydney NSW 2000 Australia | +61 2 8233 9900 | URBIS Pty Ltd | ABN 50 105 256 228

KEY PLAN

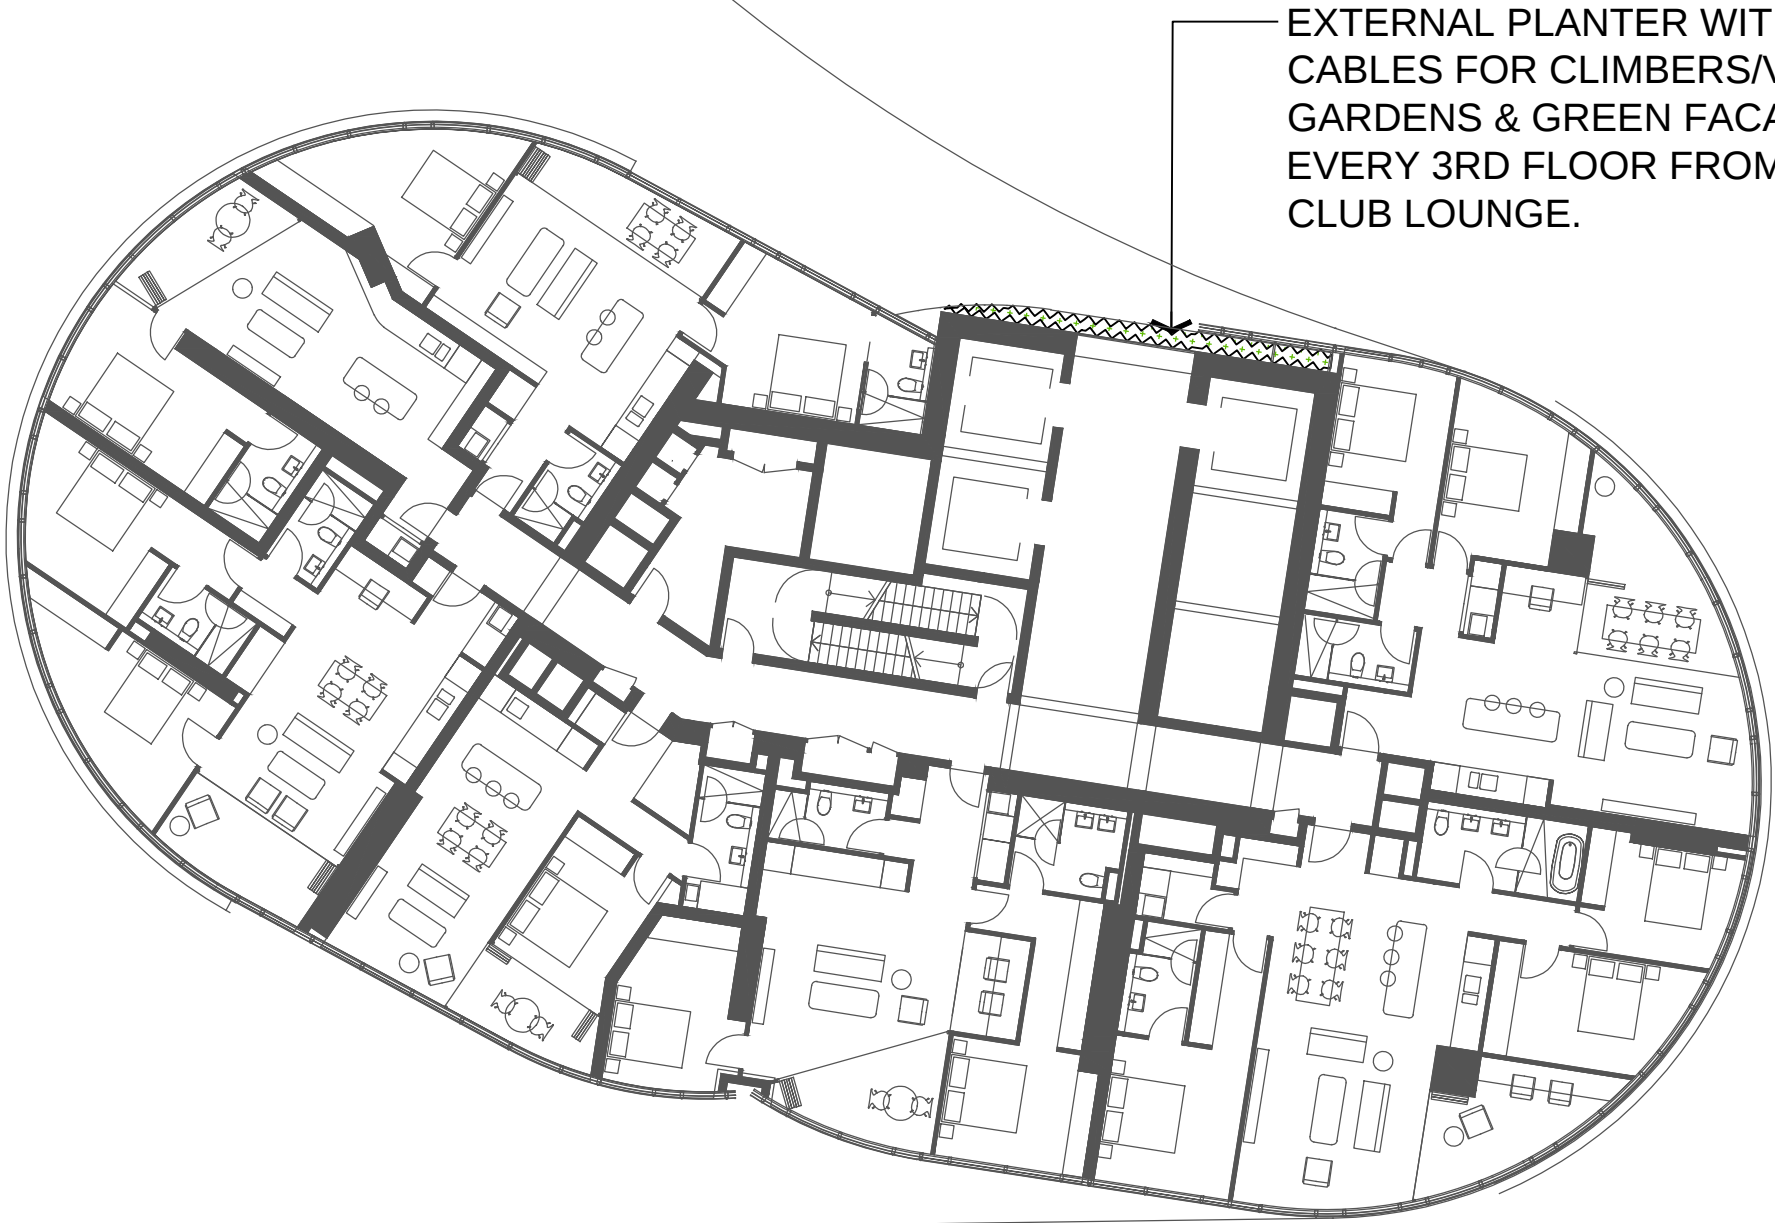

EXTERNAL PLANTER WITH WIRE CABLES FOR CLIMBERS/VERTICAL GARDENS & GREEN FACADE. OCCURS EVERY 3RD FLOOR FROM LEVE 21 TO CLUB LOUNGE.

REV	DESCRIPTION	DWN	CHK	DATE
B	TEST OF ADEQUACY	JK	MK	22.09.17
A	FOR COORDINATION	JK	MK	21.06.17

DISCLAIMER
Copyright by Urbis Pty Ltd. This drawing or parts thereof may not be reproduced for any purpose or used for another project without the consent of Urbis other than reproduction for the purposes of actual ordering, supply, installation or construction. This drawing must be read in conjunction with all relevant contracts, schedules, specifications, drawings and any other issued written instructions. Do not scale from drawings. Written figured dimensions take preference to scaled dimension and must be verified on site before proceeding with any work. All discrepancies must be referred to the superintendent for a written decision prior to ordering, supply or installation. Urbis must be notified in writing of any discrepancies.

PROJECT DIRECTOR: MK

CLIENT
THE STAR

•
•

DRAWING TITLE
GREEN SPINE PLAN

ISSUE
ISSUED FOR COORDINATION ND1464



DRAWING NO.
L391

PROJECT NO.

NORTH



REVISION

B

