

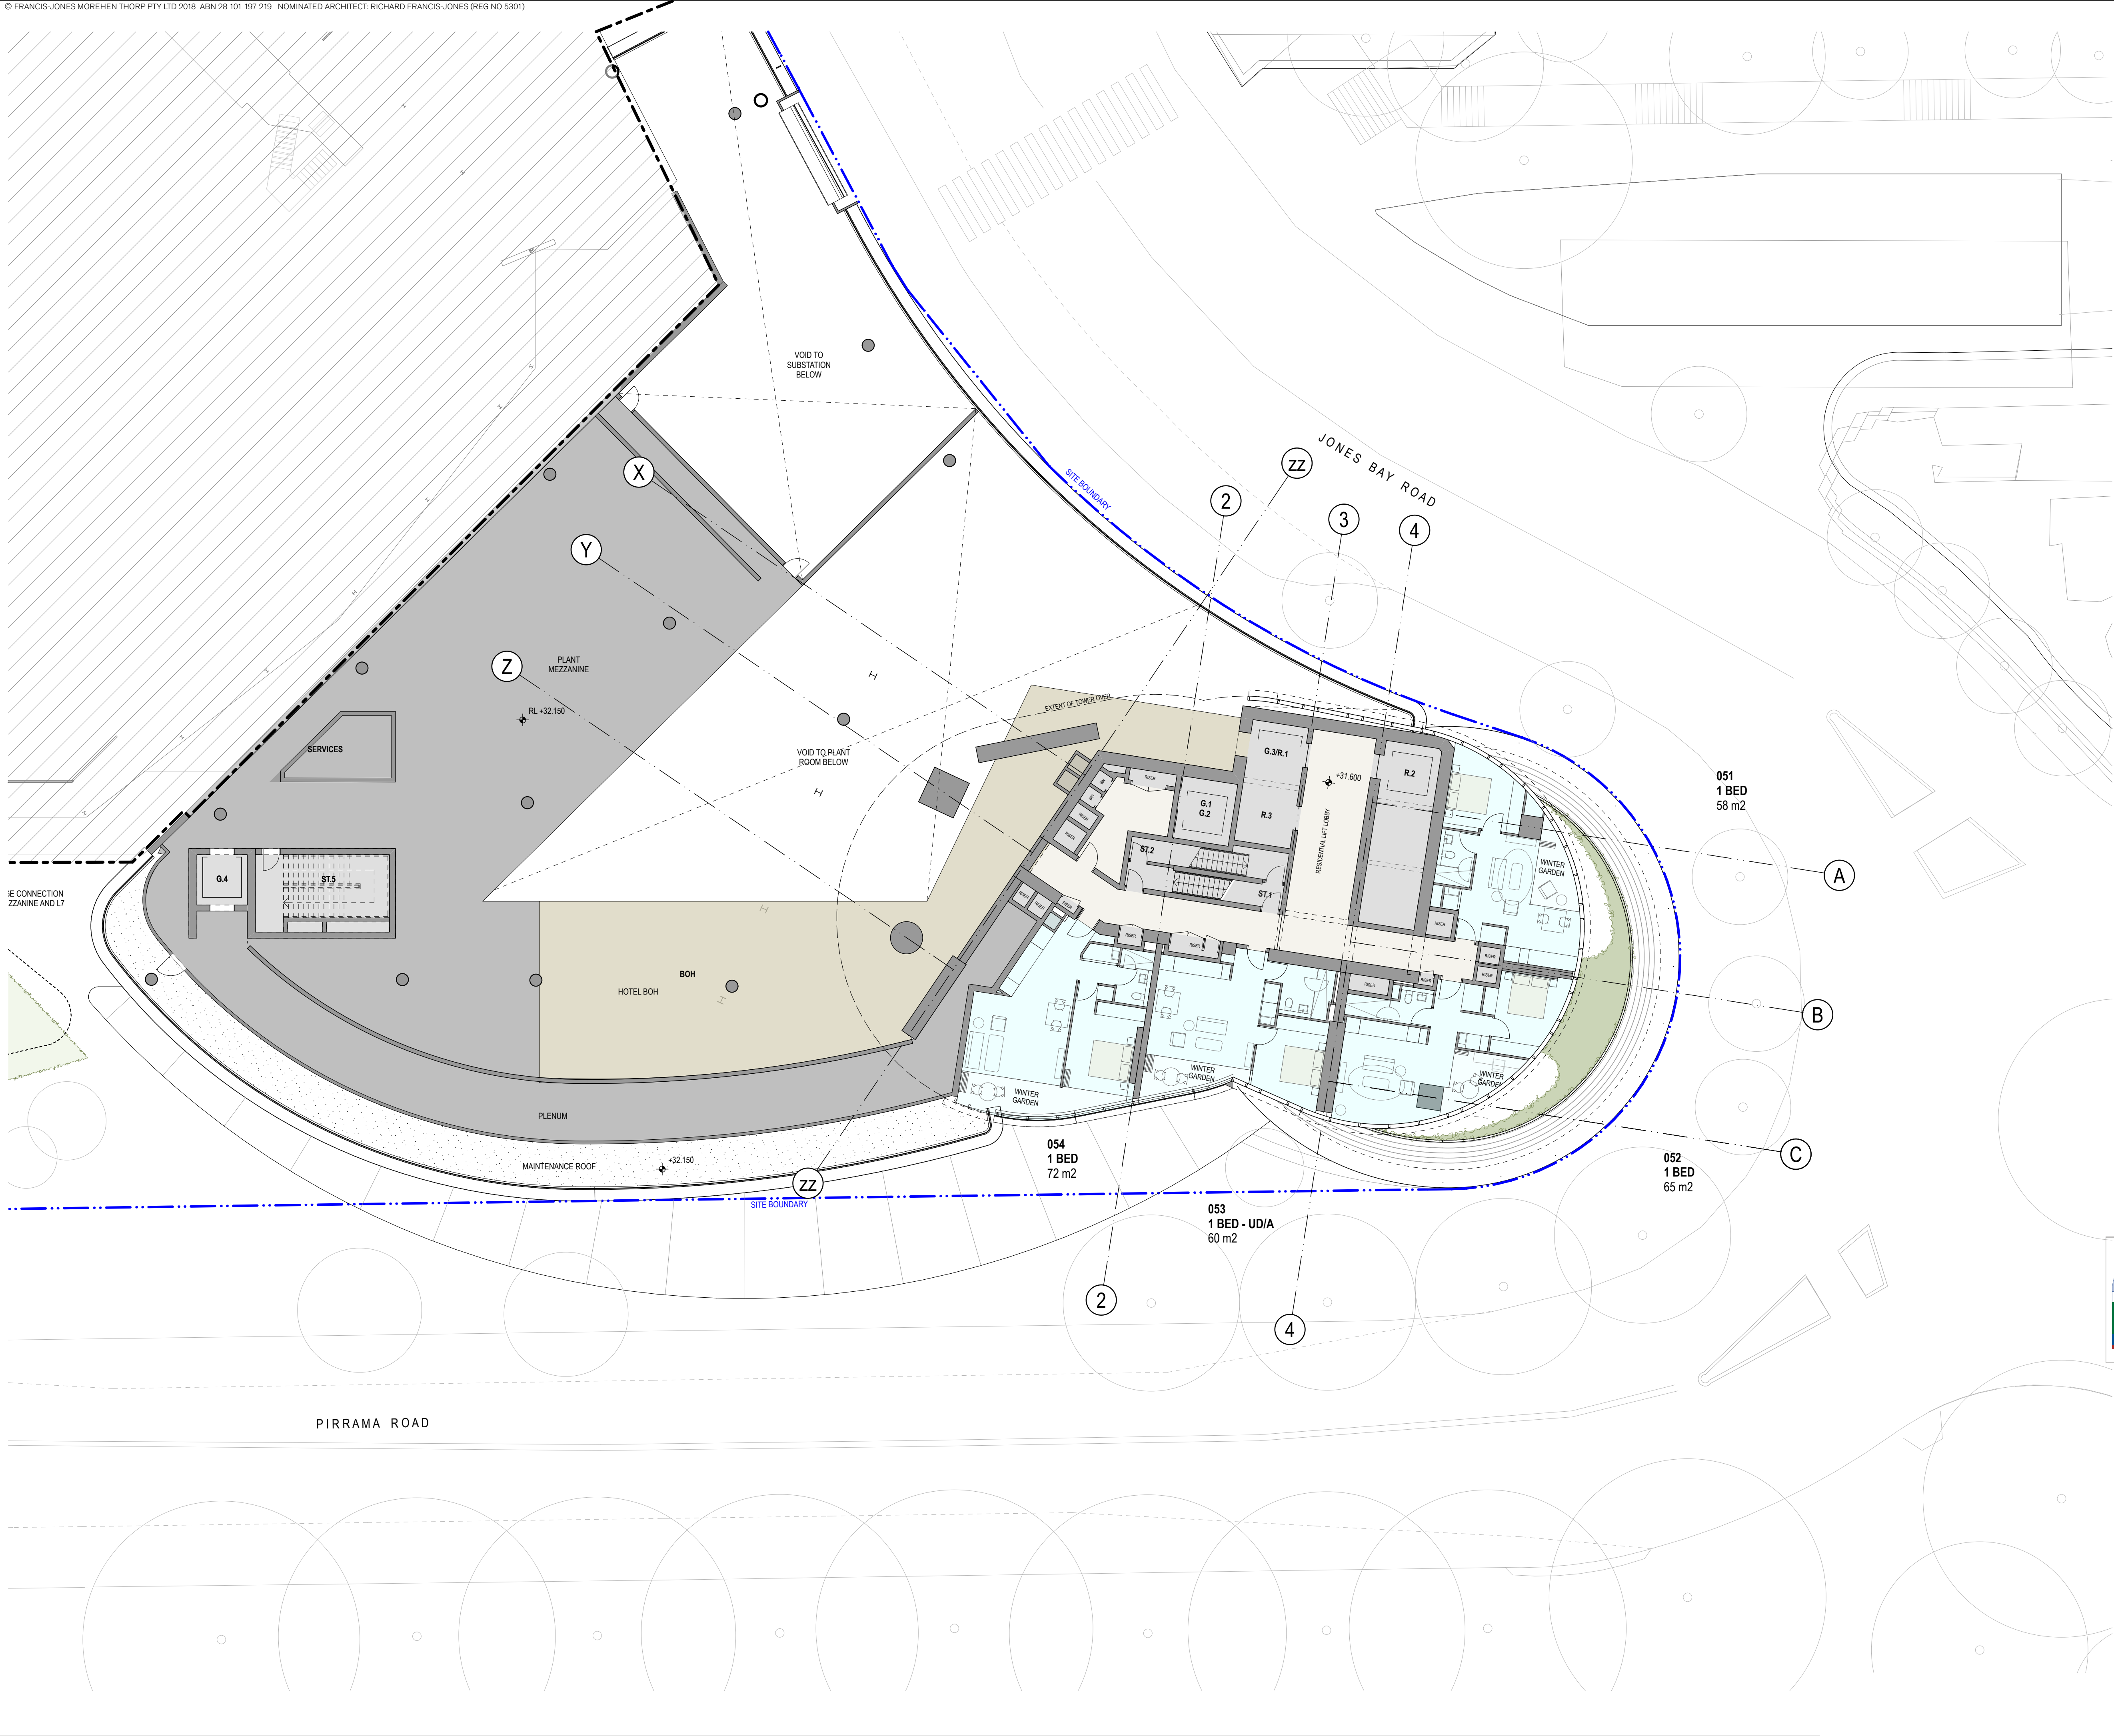


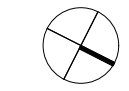

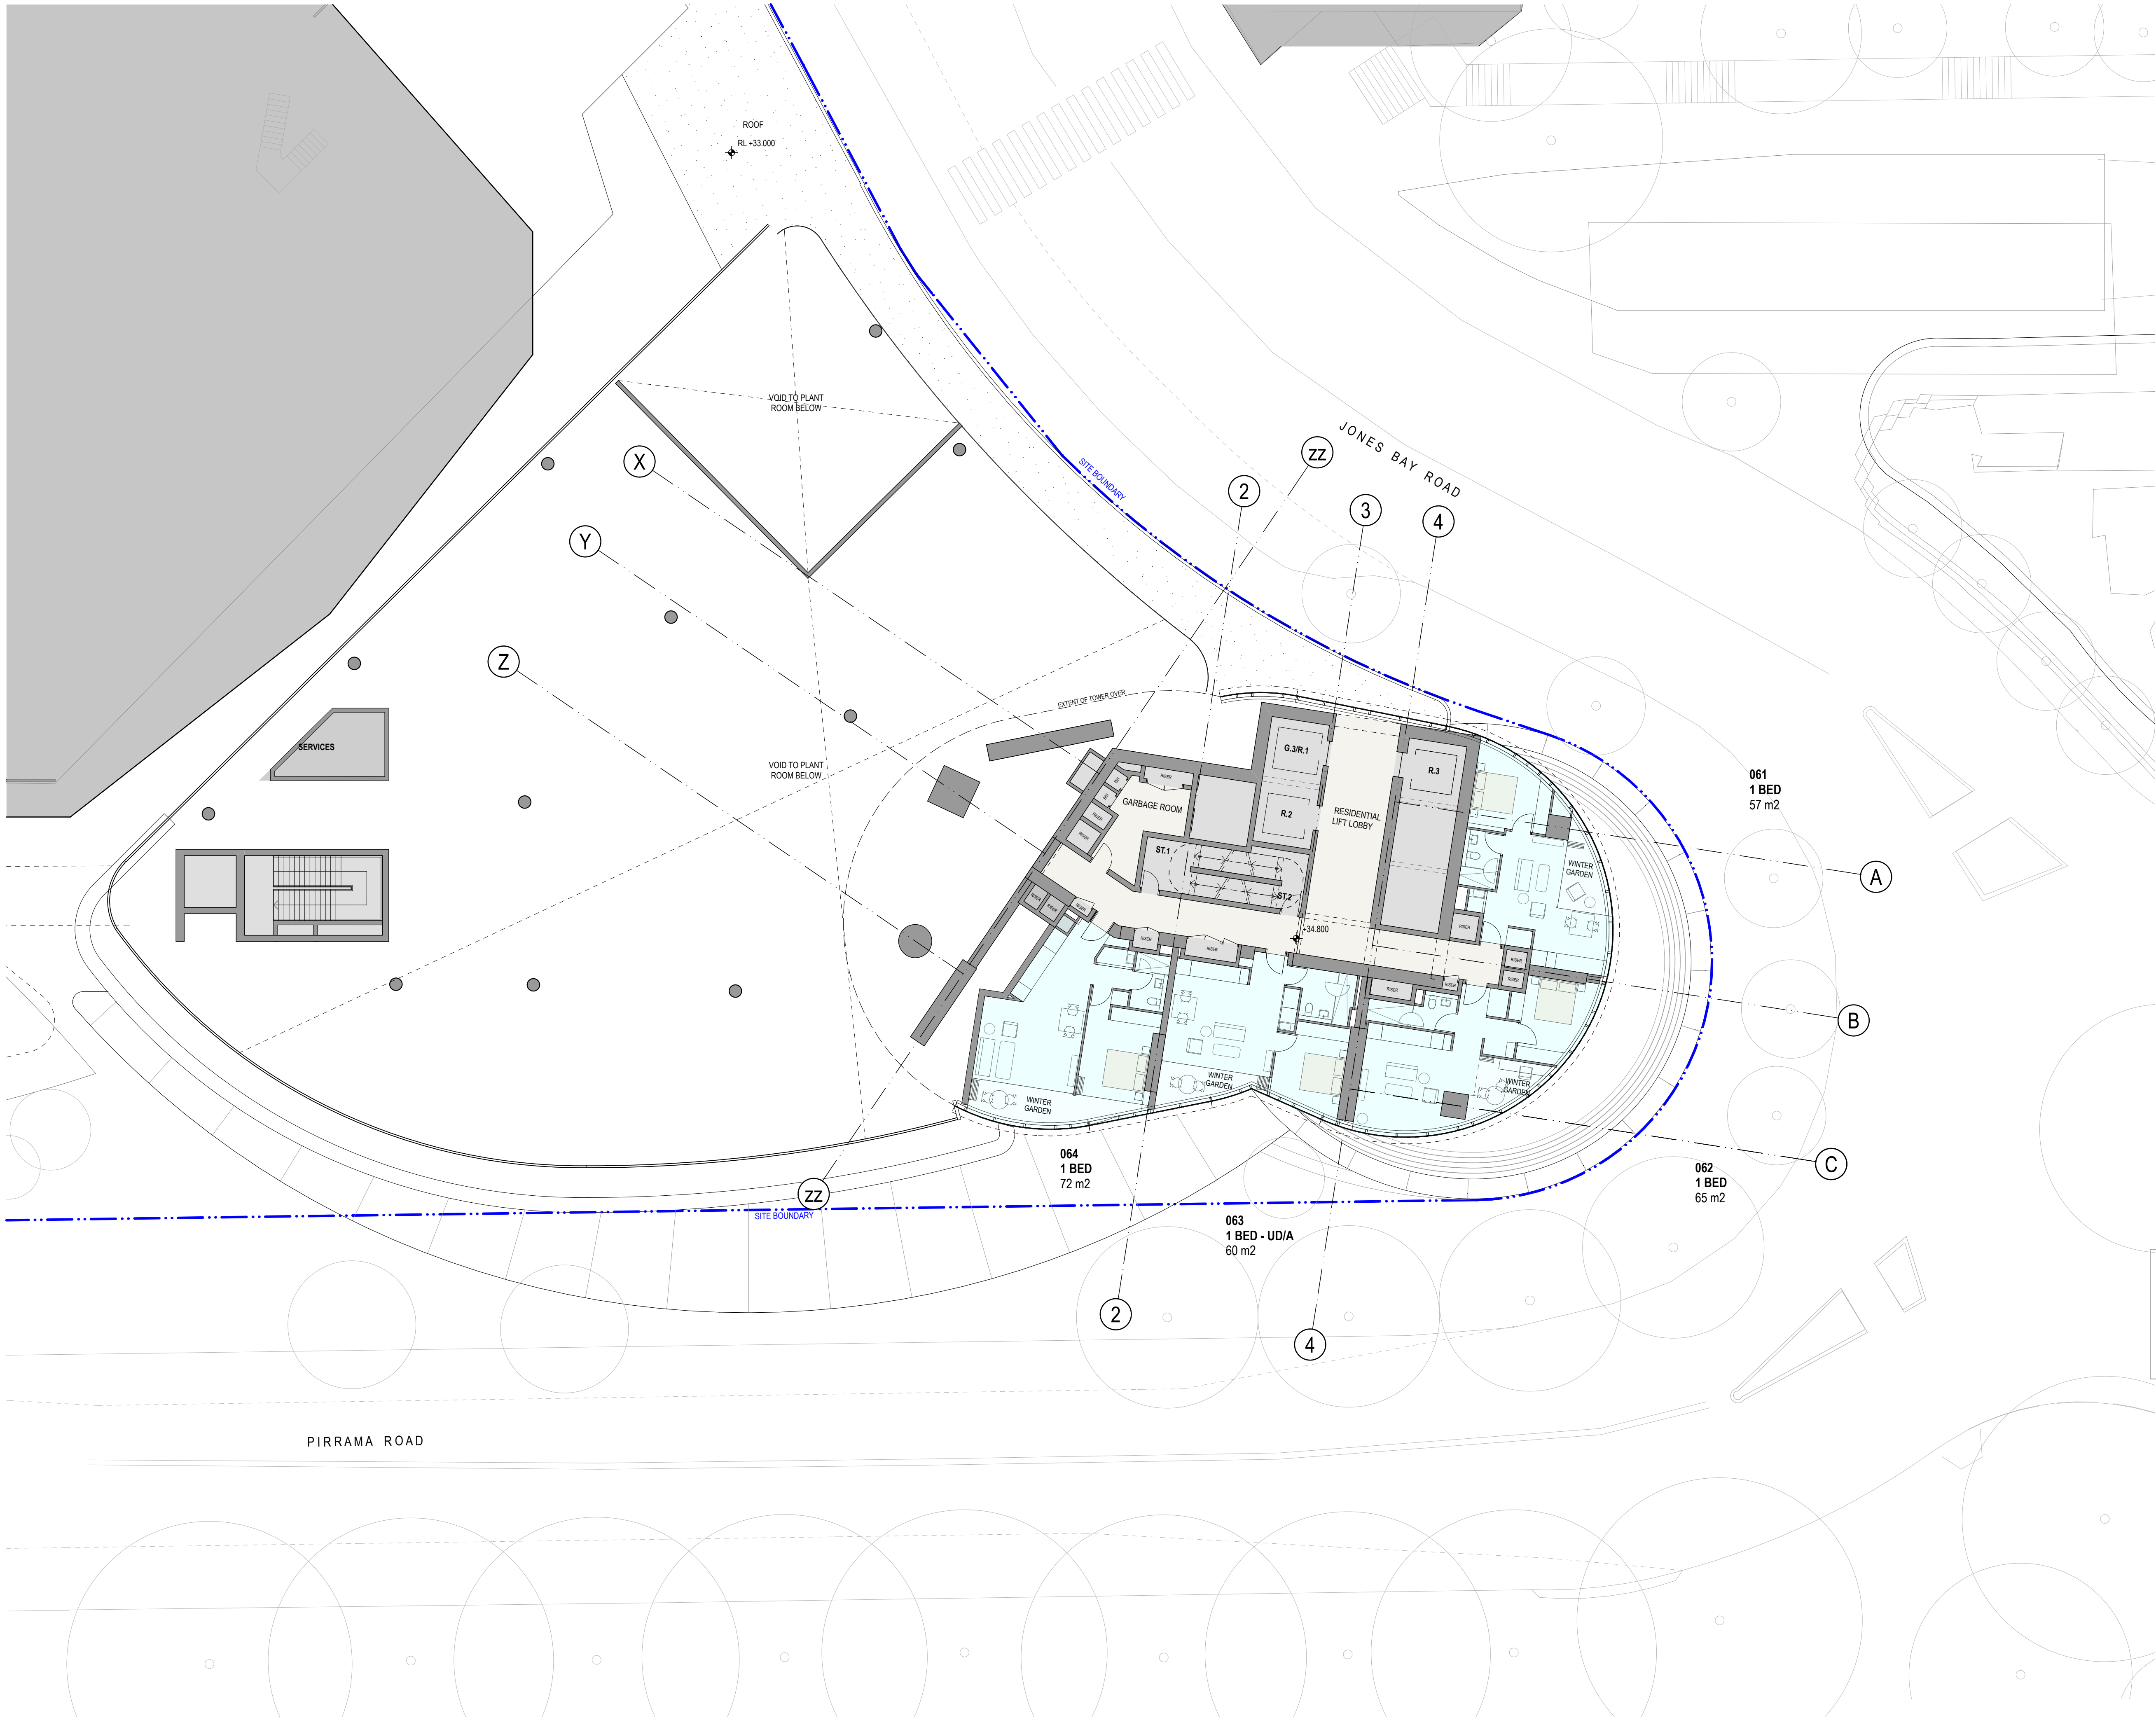

- GENERAL NOTES**
- ALL DIMENSIONS AND EXISTING CONDITIONS SHALL BE CHECKED AND VERIFIED BY THE CONTRACTOR BEFORE PROCEEDING WITH THE WORK
 - ALL LEVELS RELATIVE TO 'AUSTRALIAN HEIGHT DATUM'
 - DO NOT SCALE DRAWINGS
 - USE FIGURED DIMENSIONS ONLY

- Legend**
- RESIDENTIAL FACILITIES
 - SITE BOUNDARY
 - EXISTING BUILT FORM
 - EXISTING BUILT FORM
- APARTMENT TYPE & NSA**
- 3 BED 2 BATH
 - 2 BED 2 BATH + STUDY
 - 2 BED 2 BATH
 - 2B 1 BATH
 - 1 BED + STUDY
 - 1 BED

NOTE: SPATIAL PROVISION INCLUDED TO ACCOMMODATE AS1428.1, UPDATES AS REQUIRED AT DETAILED DESIGN

8.0

Average star rating

NATIONWIDE HOUSE

Ready to build

www.nathers.gov.au

Certificate Number: GAD1RM2336

Assessor Name: Nicholas Asha

Accreditation number: VIC/BD/AV16/1712

Certificate date: 2 Aug 2018

Dwelling address: 20-80 Pyrmont St, Pyrmont NSW 2009

www.nathers.gov.au

https://www.nathers.gov.au/GAD1RM2336/GAD1RM2336/GAD1RM2336

DA02	2/11/18	Response to Submissions	JRS	SMP
DA01	1/9/17	DEVELOPMENT APPLICATION	NY	SMP
rev	date	name	by	chk

fjmt studio architecture interiors landscape urban community

sydney melbourne uk

Level 5, 70 King Street • +61 2 9251 7077 • fjmtstudio.com

project

Modification 13

80 PYRMONT STREET

PYRMONT NSW 2009

title

General Arrangement Plans

Level 06 Floor Plan

scale

1:150 @ A1

first issued

1/9/17

project code

SM13

sheet no.

AF2006

revision

DA02

