




0 5 10 20m

GENERAL NOTES

- ALL DIMENSIONS AND EXISTING CONDITIONS SHALL BE CHECKED AND VERIFIED BY THE CONTRACTOR BEFORE PROCEEDING WITH THE WORK
- ALL LEVELS RELATIVE TO 'AUSTRALIAN HEIGHT DATUM'
- DO NOT SCALE DRAWINGS
- USE FIGURED DIMENSIONS ONLY

legend

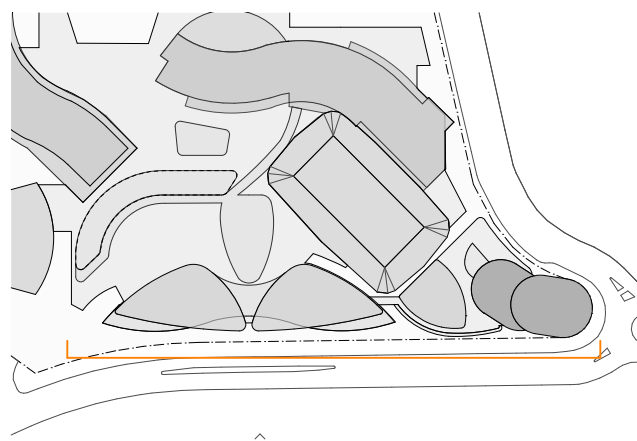

PLANT	RL +237.000 ▽
L 64	RL +223.550 ▽
L 63	RL +220.350 ▽
L 62	RL +217.150 ▽
L 61 H19	RL +213.950 ▽
L 60 H18	RL +210.750 ▽
L 59	RL +206.150 ▽
L 58 H17	RL +202.250 ▽
L 57 H16	RL +199.050 ▽
L 56 H15	RL +195.850 ▽
L 55 H14	RL +192.650 ▽
L 54 H13	RL +189.450 ▽
L 53 H12	RL +186.250 ▽
L 52 H11	RL +183.050 ▽
L 51 H10	RL +179.850 ▽
L 50 H9	RL +176.650 ▽
L 49 H8	RL +173.450 ▽
L 48 H7	RL +170.250 ▽
L 47 H6	RL +167.050 ▽
L 46 H5	RL +163.850 ▽
L 45 H4	RL +160.650 ▽
L 44 H3	RL +157.450 ▽
L 43 H2	RL +154.250 ▽
L 42 H1	RL +150.750 ▽
L 41	RL +145.950 ▽
L 40	RL +141.950 ▽
L 39	RL +137.950 ▽
L 38 A30	RL +134.450 ▽
L 37 A29	RL +131.250 ▽
L 36 A28	RL +128.050 ▽
L 35 A27	RL +124.850 ▽
L 34 A26	RL +121.650 ▽
L 33 A25	RL +118.450 ▽
L 32 A24	RL +115.250 ▽
L 31 A23	RL +112.050 ▽
L 30 A22	RL +108.850 ▽
L 29 A21	RL +105.650 ▽
L 28 A20	RL +102.450 ▽
L 27 A19	RL +99.250 ▽
L 26 A18	RL +96.050 ▽
L 25 A17	RL +92.850 ▽
L 24 A16	RL +89.650 ▽
L 23 A15	RL +86.450 ▽
L 22 A14	RL +83.250 ▽
L 21 A13	RL +80.050 ▽
L 20 A12	RL +76.850 ▽
L 19 A11	RL +73.650 ▽
L 18 A10	RL +70.450 ▽
L 17 A9	RL +67.250 ▽
L 16 A8	RL +64.050 ▽
L 15 A7	RL +60.850 ▽
L 14 A6	RL +57.650 ▽
L 12 A5	RL +54.450 ▽
L 11 A4	RL +51.250 ▽
L 10 A3	RL +48.050 ▽
L 9 A2	RL +44.850 ▽
L 8 A1	RL +41.650 ▽
L 7	RL +38.150 ▽
L 6 A0	RL +34.800 ▽
L 5 A00	RL +31.600 ▽
L 4.5	+28.500 ▽
L 4	RL +25.300 ▽
L 3	RL +21.100 ▽
L 2	RL +16.900 ▽
L 1	RL +12.700 ▽
L 00	RL +8.450 ▽
L B1	RL +5.400 ▽
L B2	RL +3.320 ▽
L B3	RL -0.900 ▽
L B4	RL -5.100 ▽
L B5	RL -8.300 ▽
L B6	RL -11.400 ▽
RES	14.450

8.0

Average star rating

NATIONWIDE HOUSE

(Ready to move in)

www.nathers.gov.au

Certificate Number: GAD1RM2336

Assessor Name: Nicholas Asha

Accreditation number: VIC/BDAVI161712

Certificate date: 2 Aug 2018

Dwelling address: 20-80 Pyrmont St, Pyrmont NSW 2009

www.nathers.gov.au

QR CODE

https://www.fjmt.com.au/qa/GAD1RM2336/GAD1RM2336/GAD1RM2336

DA01	1/9/17	DEVELOPMENT APPLICATION	NY	SMP
rev	date	name	by	chk

fjmt studio architecture interiors landscape urban community
sydney melbourne uk
Level 5, 70 King Street E #11 2 9251 7077 www.fjmtstudio.com




project
Modification 13
80 PYRMONT STREET
PYRMONT NSW 2009

title
Signage Elevations
Signage Eastern Elevation

scale 1:500 @ A1 first issued 1/9/17

project code sheet no. revision



SM13 AF4201 DA01

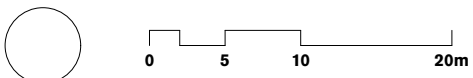

GENERAL NOTES

- ALL DIMENSIONS AND EXISTING CONDITIONS SHALL BE CHECKED AND VERIFIED BY THE CONTRACTOR BEFORE PROCEEDING WITH THE WORK
- ALL LEVELS RELATIVE TO 'AUSTRALIAN HEIGHT DATUM'
- DO NOT SCALE DRAWINGS
- USE FIGURED DIMENSIONS ONLY

legend

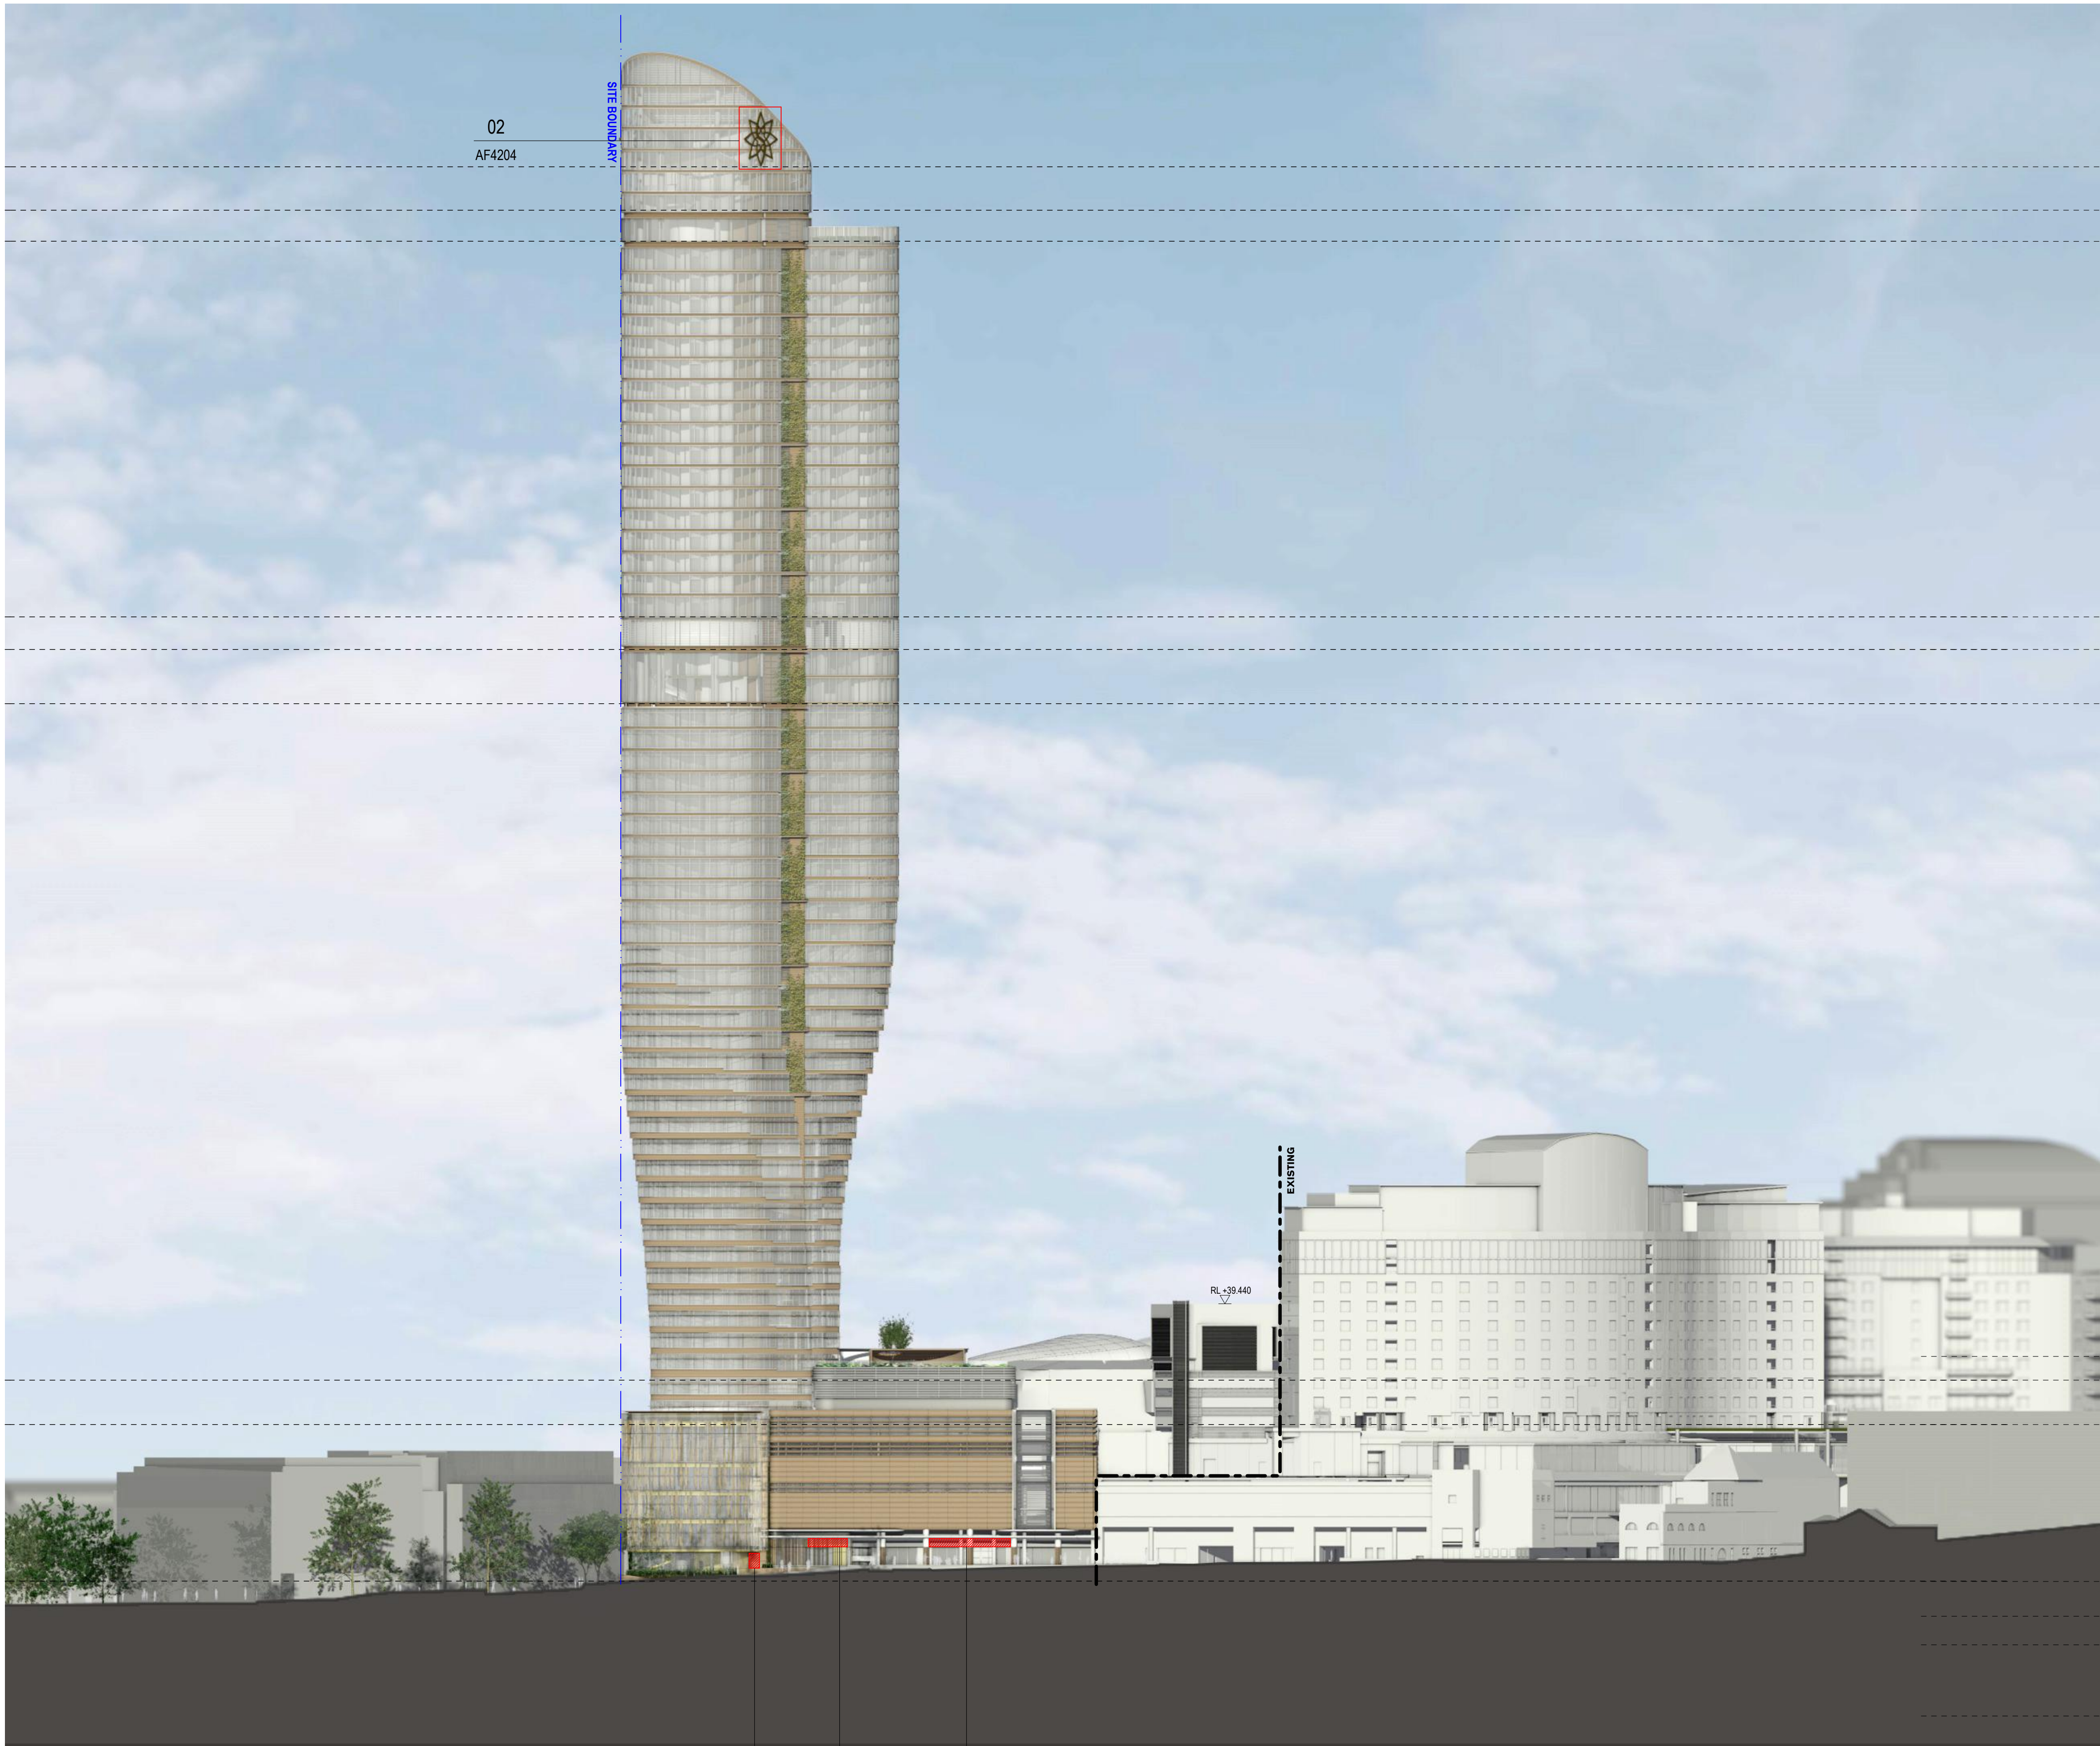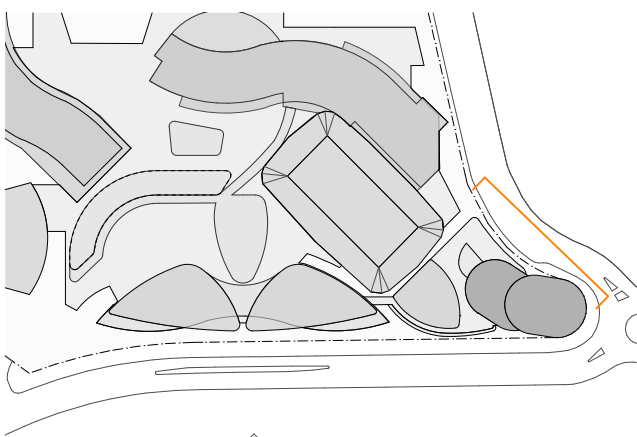

PLANT	RL +237.000 ▽
L 64	RL +223.550 ▽
L 63	RL +220.350 ▽
L 62	RL +217.150 ▽
L 61 H19	RL +213.950 ▽
L 60 H18	RL +210.750 ▽
L 59	RL +206.150 ▽
L 58 H17	RL +202.250 ▽
L 57 H16	RL +199.050 ▽
L 56 H15	RL +195.850 ▽
L 55 H14	RL +192.650 ▽
L 54 H13	RL +189.450 ▽
L 53 H12	RL +186.250 ▽
L 52 H11	RL +183.050 ▽
L 51 H10	RL +179.850 ▽
L 50 H9	RL +176.650 ▽
L 49 H8	RL +173.450 ▽
L 48 H7	RL +170.250 ▽
L 47 H6	RL +167.050 ▽
L 46 H5	RL +163.850 ▽
L 45 H4	RL +160.650 ▽
L 44 H3	RL +157.450 ▽
L 43 H2	RL +154.250 ▽
L 42 H1	RL +150.750 ▽
L 41	RL +145.950 ▽
L 40	RL +141.950 ▽
L 39	RL +137.950 ▽
L 38 A30	RL +134.450 ▽
L 37 A29	RL +131.250 ▽
L 36 A28	RL +128.050 ▽
L 35 A27	RL +124.850 ▽
L 34 A26	RL +121.650 ▽
L 33 A25	RL +118.450 ▽
L 32 A24	RL +115.250 ▽
L 31 A23	RL +112.050 ▽
L 30 A22	RL +108.850 ▽
L 29 A21	RL +105.650 ▽
L 28 A20	RL +102.450 ▽
L 27 A19	RL +99.250 ▽
L 26 A18	RL +96.050 ▽
L 25 A17	RL +92.850 ▽
L 24 A16	RL +89.650 ▽
L 23 A15	RL +86.450 ▽
L 22 A14	RL +83.250 ▽
L 21 A13	RL +80.050 ▽
L 20 A12	RL +76.850 ▽
L 19 A11	RL +73.650 ▽
L 18 A10	RL +70.450 ▽
L 17 A9	RL +67.250 ▽
L 16 A8	RL +64.050 ▽
L 15 A7	RL +60.850 ▽
L 14 A6	RL +57.650 ▽
L 12 A5	RL +54.450 ▽
L 11 A4	RL +51.250 ▽
L 10 A3	RL +48.050 ▽
L 9 A2	RL +44.850 ▽
L 8 A1	RL +41.650 ▽
L 7	RL +38.150 ▽
L 6 A0	RL +34.800 ▽
L 5 A00	RL +31.600 ▽
L 4.5	+28.500 ▽
L 4	RL +25.300 ▽
L 3	RL +21.100 ▽
L 2	RL +16.900 ▽
L 1	RL +12.700 ▽
L 0.0	RL +8.450 ▽
L B1	RL +5.400 ▽
L B2	RL +3.320 ▽
L B3	RL -0.900 ▽
L B4	RL -5.100 ▽
L B5	RL -8.300 ▽
L B6	RL -11.400 ▽
RESI	
NEIGHBOURHOOD CENTER	
EXISTING	
RL +39.440 ▽	

8.0

Average star rating

NATIONWIDE HOUSE

(NATIONWIDE HOUSE)

www.nathers.gov.au

Certificate Number: GAD1RM2336

Assessor Name: Nicholas Asha

Accreditation number: VIC/BDAVI161712

Certificate date: 2 Aug 2018

Dwelling address: 20-80 Pyrmont St, Pyrmont NSW 2009

www.nathers.gov.au

DA02	2/11/18	Response to Submissions	JRS	SMP
DA01	1/9/17	DEVELOPMENT APPLICATION	NY	SMP
rev	date	name	by	chk

fjmt studio architecture interiors landscape urban community
sydney melbourne uk
Level 5, 70 King Street E #1 2 9251 7077 www.fjmtstudio.com



project
Modification 13
80 PYRMONT STREET
PYRMONT NSW 2009

title
Signage Elevations
Signage Western Elevation

scale	1:500 @ A1	first issued	1/9/17
project code	sheet no.	revision	
SM13	AF4202	DA02	

- ALL DIMENSIONS AND EXISTING CONDITIONS SHALL BE CHECKED AND VERIFIED BY THE CONTRACTOR BEFORE PROCEEDING WITH THE WORK
- ALL LEVELS RELATIVE TO 'AUSTRALIAN HEIGHT DATUM'
- DO NOT SCALE DRAWINGS.
- USE FIGURED DIMENSIONS ONLY

legend



DA02	2/11/18	Response to Submissions	JRS	SMP
DA01	1/9/17	DEVELOPMENT APPLICATION	NY	SMP
rev	date	name	by	chk

fjmt studio architecture interiors landscape urban community
sydney melbourne uk
 Level 5, 70 King Street t +61 2 9251 7077 w fjmtstudio.com

project

Modification 13
80 PYRMONT STREET
PYRMONT NSW 2009

title

Signage Elevations
Signage Detail Elevation - Tower East

scale	1:50 @ A1	first issued	1/9/17
project code	sheet no.	revision	
SM13	AF4203	DA02	

00.51.02

0

0.5

1.0

2.0m

GENERAL NOTES

ALL DIMENSIONS AND EXISTING CONDITIONS SHALL BE

◦ CHECKED AND VERIFIED BY THE CONTRACTOR

BEFORE PROCEEDING WITH THE WORK


◦ ALL LEVELS RELATIVE TO 'AUSTRALIAN HEIGHT DATUM'

◦ DO NOT SCALE DRAWINGS

◦ USE FIGURED DIMENSIONS ONLY

keyplan

legend

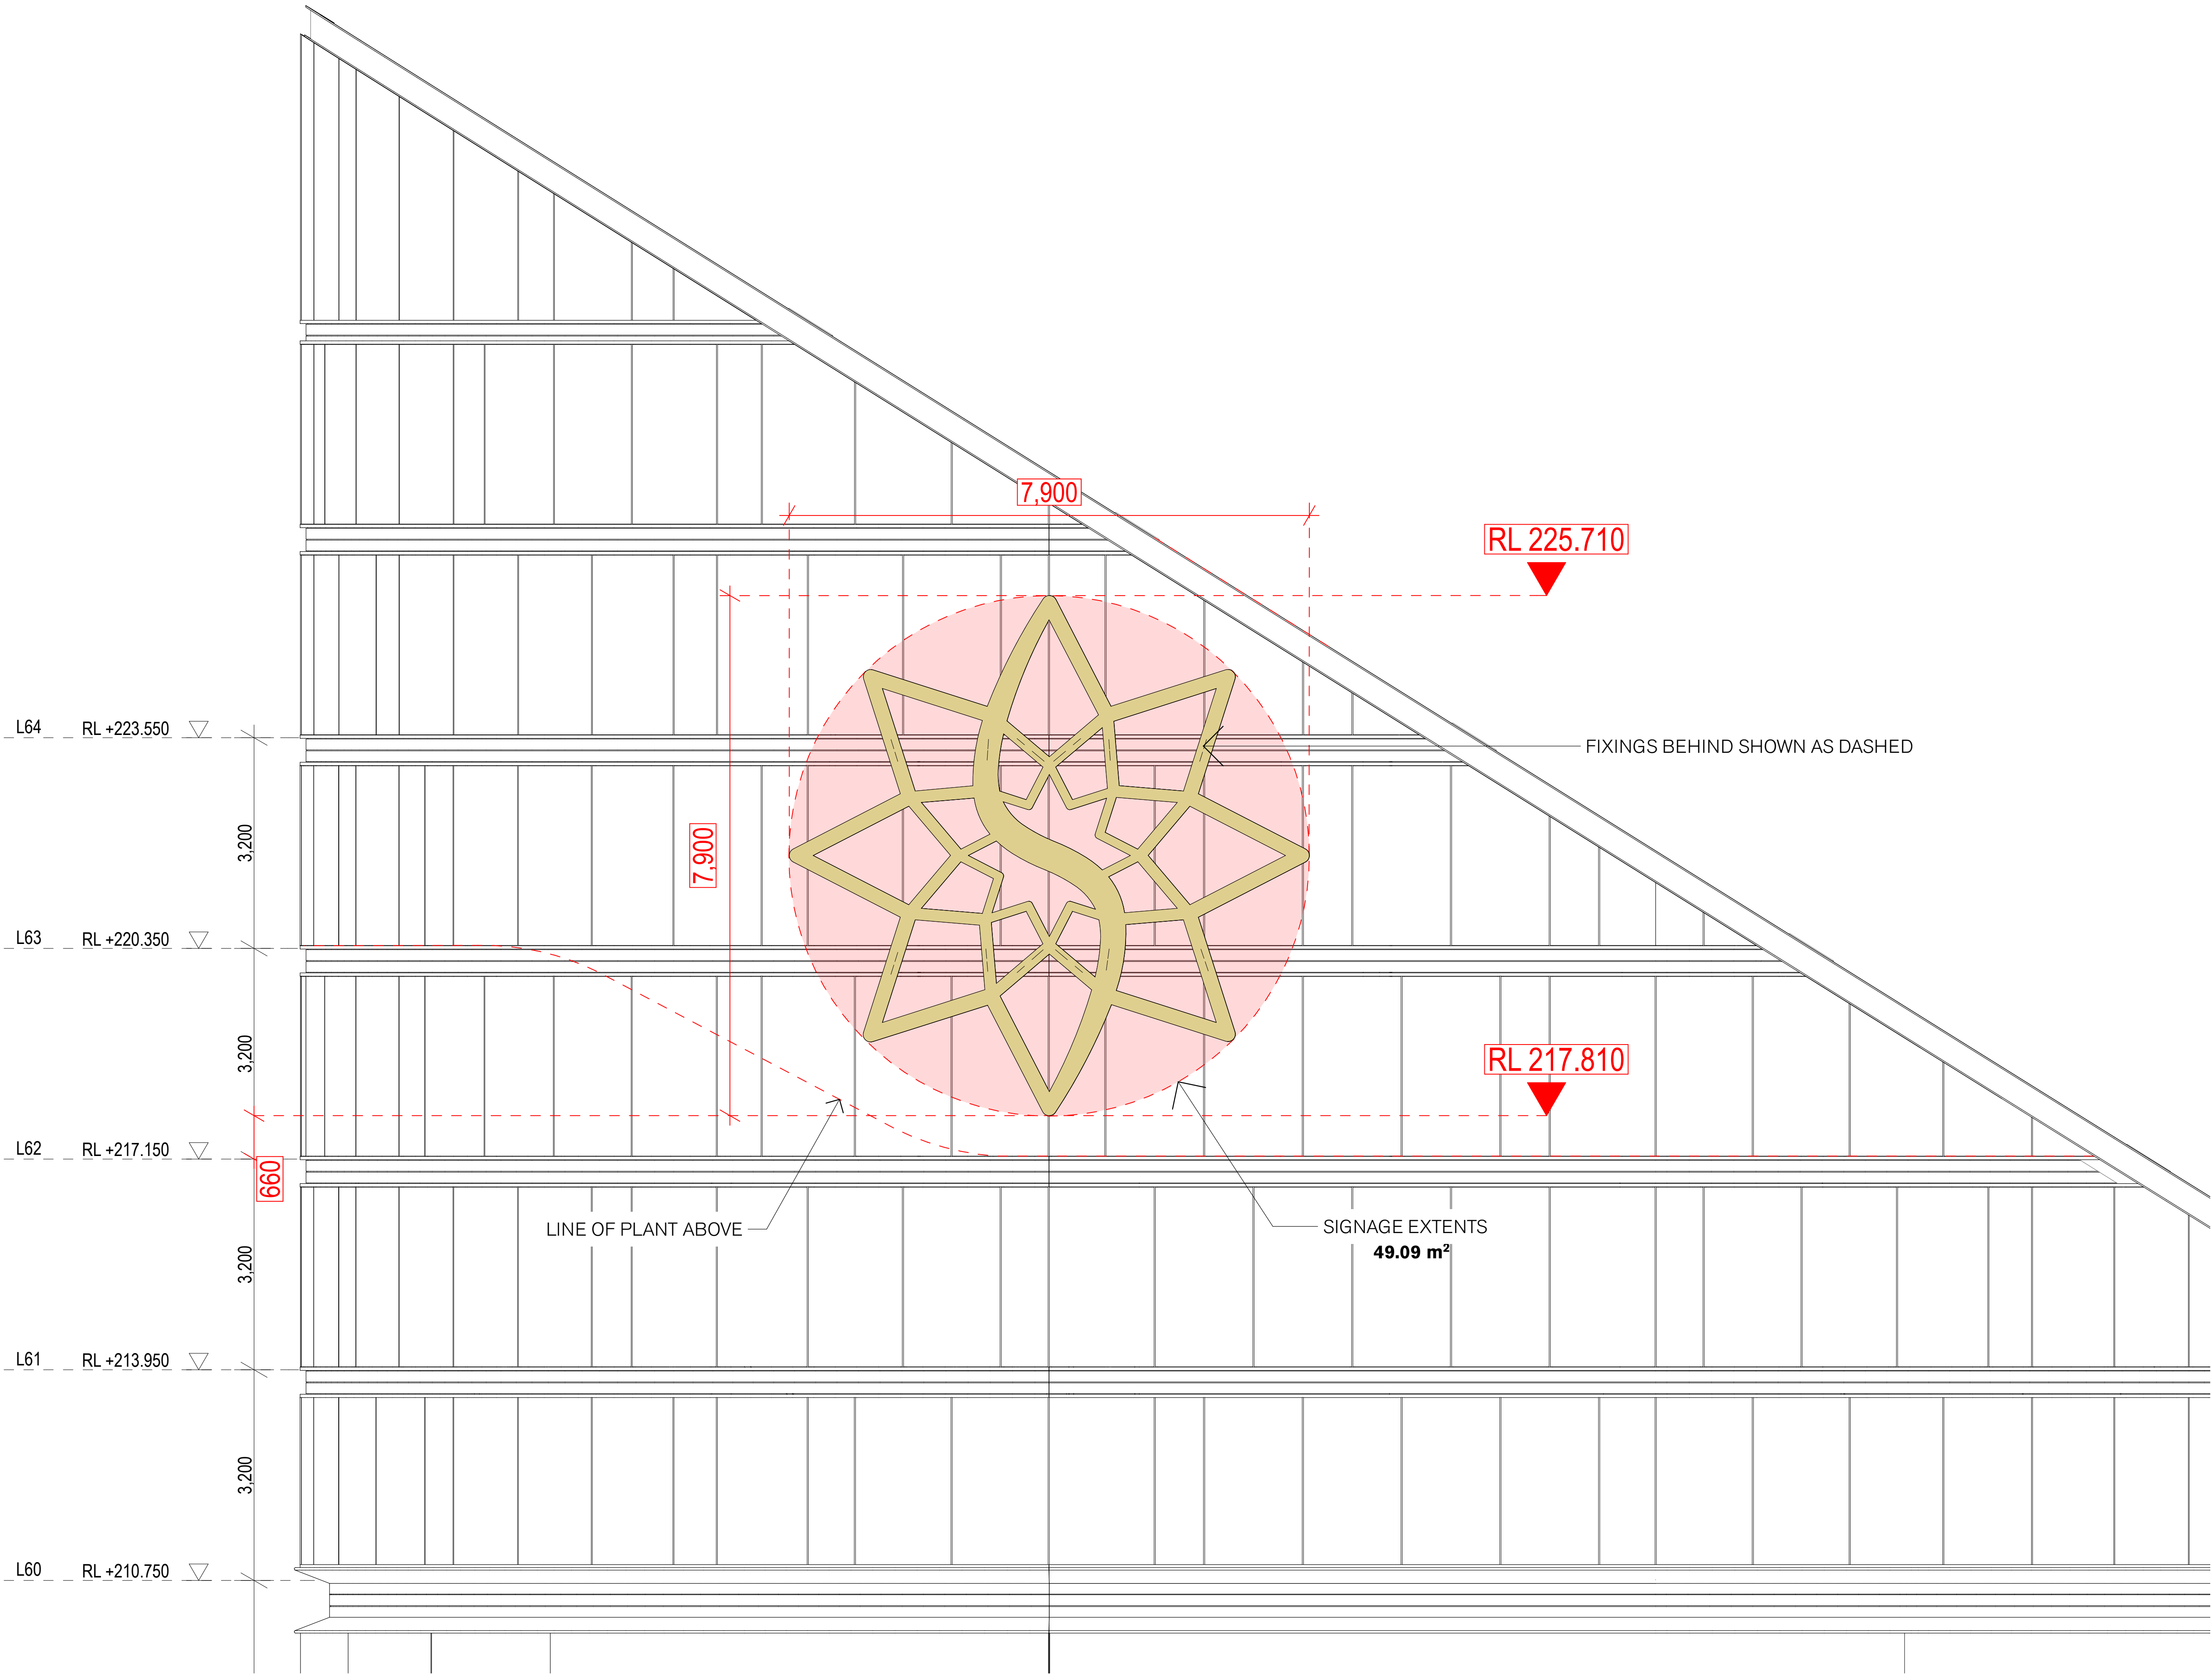

8.0

Average star rating

NATIONWIDE

HOUSE

(NATIONWIDE 2018)

www.nathers.gov.au

Certificate Number: GAD1RM2336

Assessor Name: Nicholas Asha

Accreditation number: VIC/BDAVI16/1712

Certificate date: 2 Aug 2018

Dwelling address: 20-80 Pyrmont St, Pyrmont NSW 2009

www.nathers.gov.au

DA02	2/11/18	Response to Submissions	JRS	SMP
DA01	1/9/17	DEVELOPMENT APPLICATION	NY	SMP
rev	date	name	by	chk

fjmt studio

architecture interiors landscape urban community

sydney melbourne uk

Level 5, 70 King Street E • +61 2 9251 7077

fjmtstudio.com

fjmt

project

Modification 13
80 PYRMONT STREET
PYRMONT NSW 2009

title

Signage Elevations
Signage Detail Elevation - Tower West

scale

1:50 @ A1

first issued

1/9/17

project code

SM13

sheet no.

AF4204

revision

DA02