


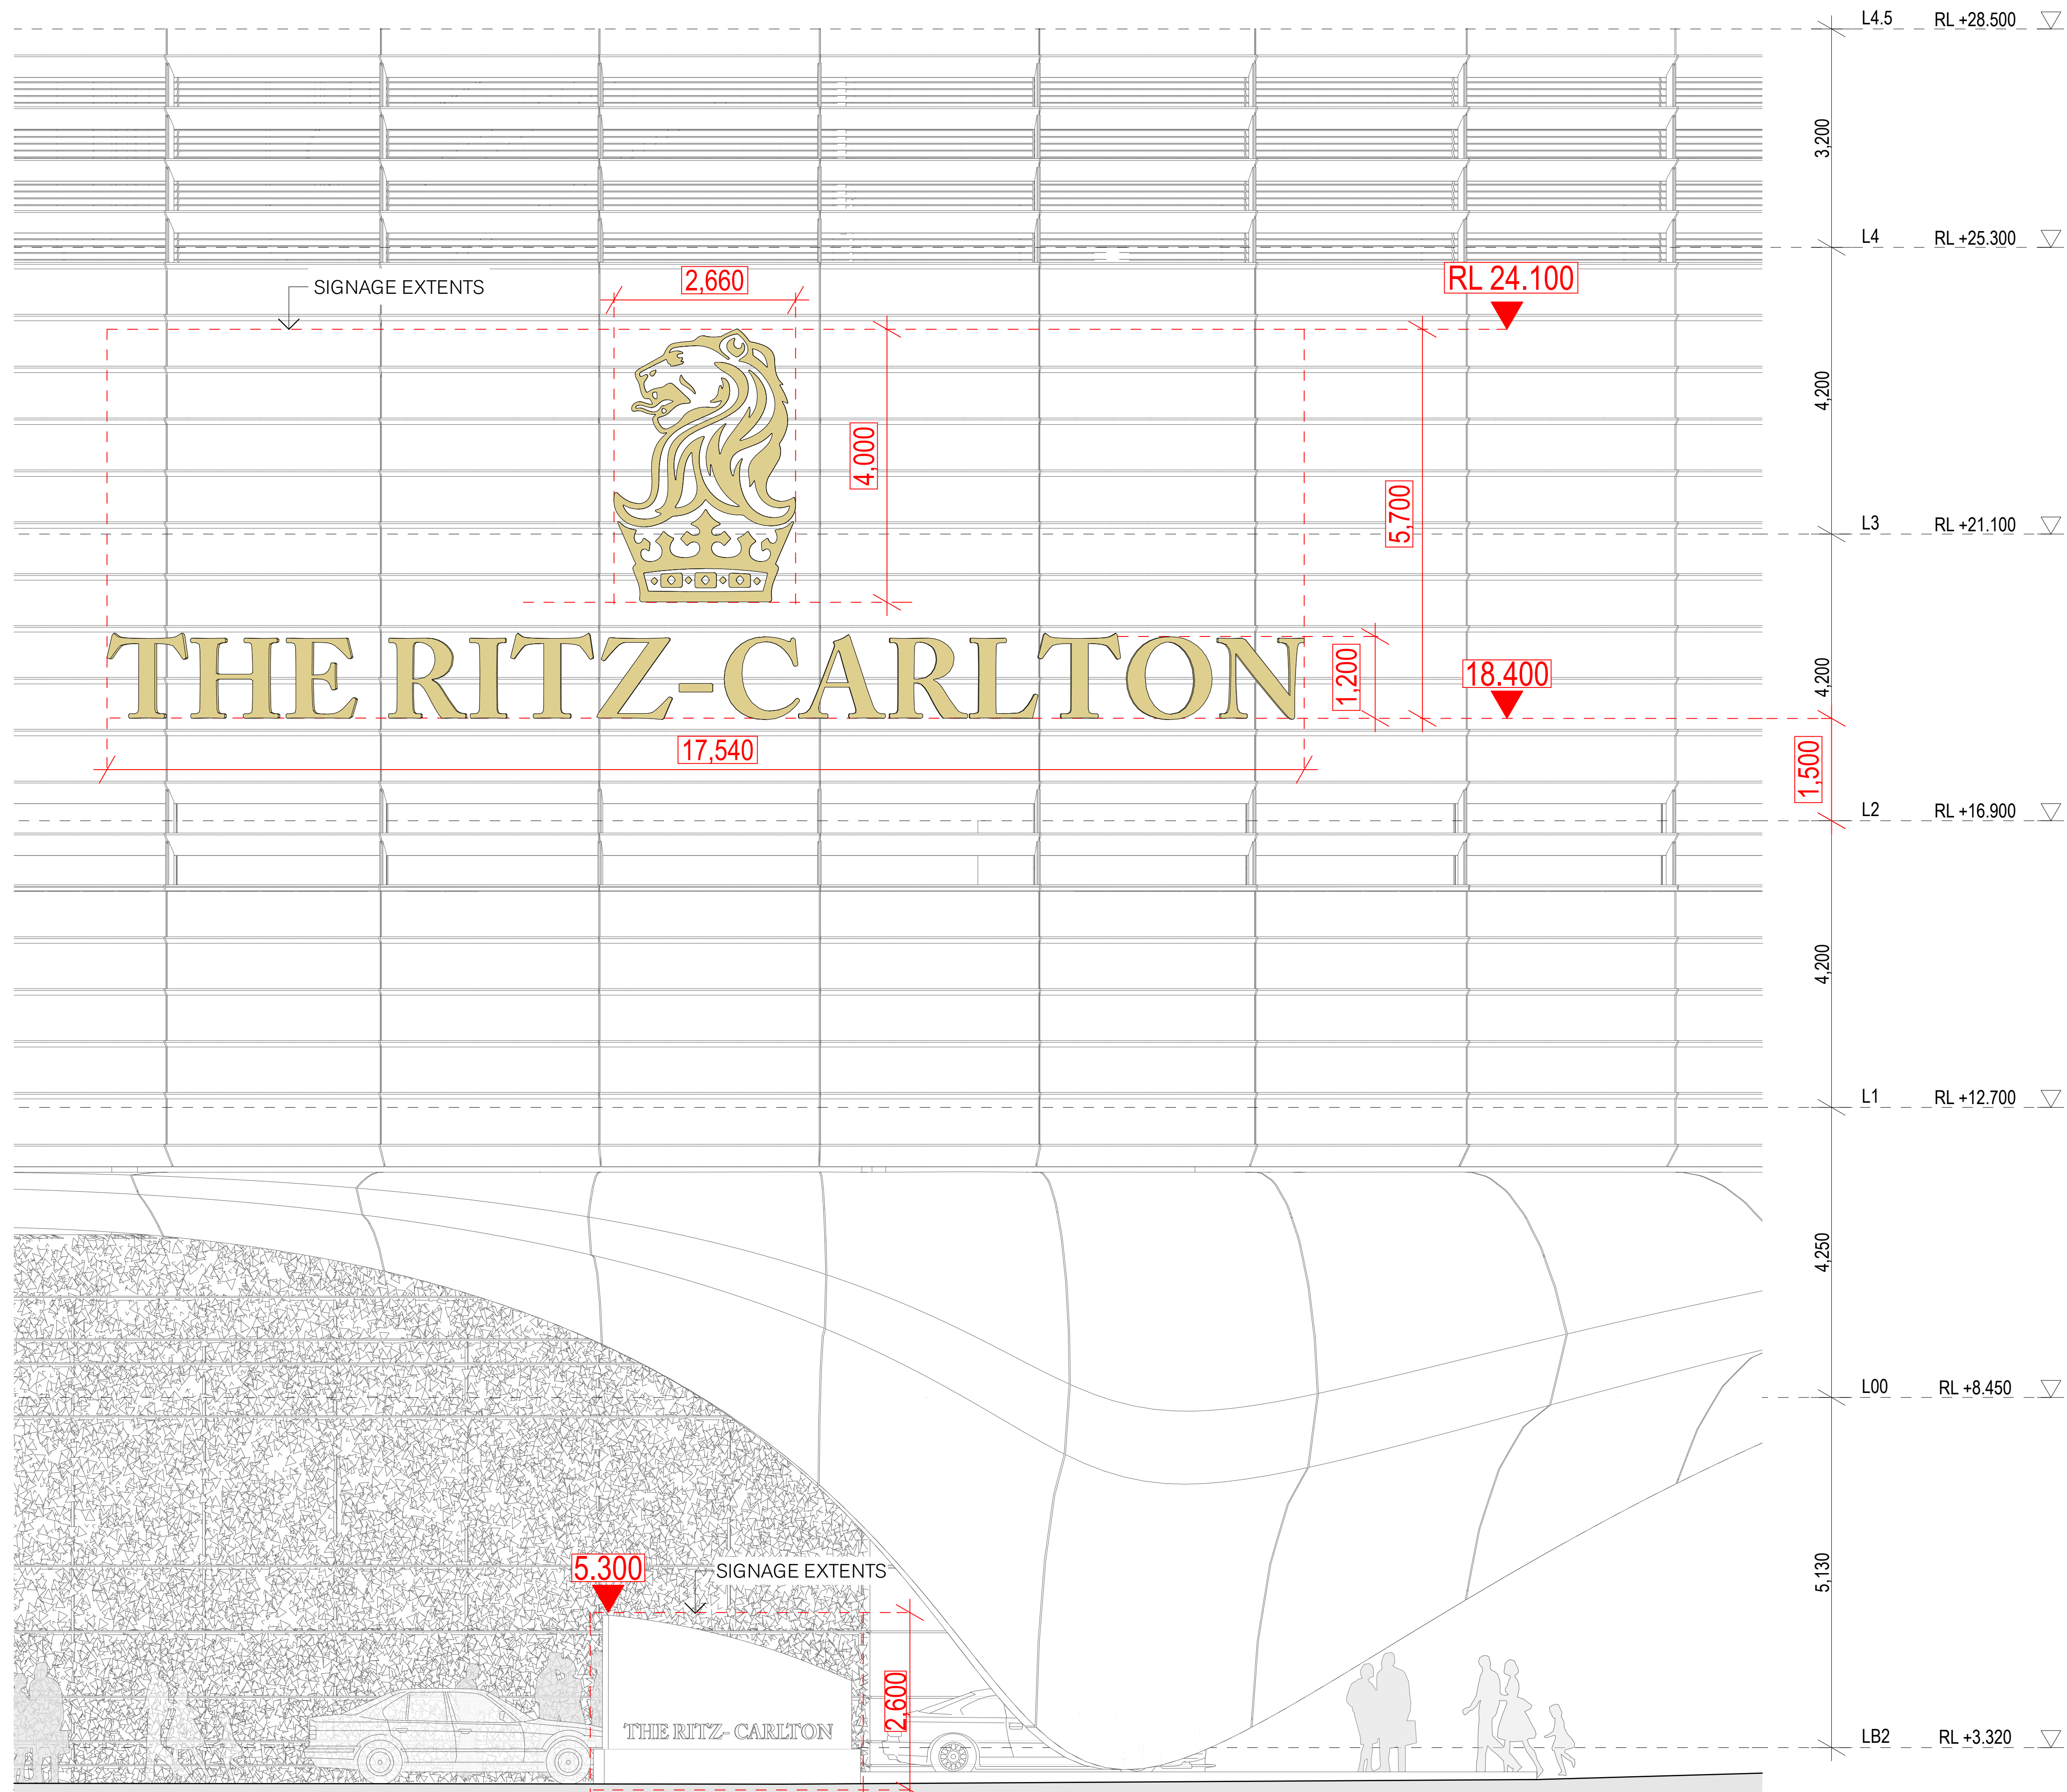


03 DETAIL Signage Location - Podium East
1:50



GENERAL NOTES

- ALL DIMENSIONS AND EXISTING CONDITIONS SHALL BE CHECKED AND VERIFIED BY THE CONTRACTOR BEFORE PROCEEDING WITH THE WORK
- ALL LEVELS RELATIVE TO 'AUSTRALIAN HEIGHT DATUM'
- DO NOT SCALE DRAWINGS.
- USE FIGURED DIMENSIONS ONLY

keyplan

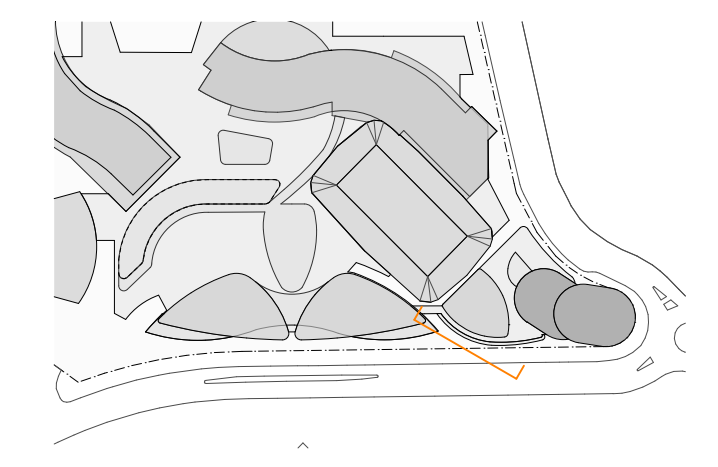

legend



DA01	1/9/17	DEVELOPMENT APPLICATION	NY	SMP
rev	date	name	by	chk

fjmt studio architecture interiors landscape urban community
sydney melbourne uk
 Level 5, 70 King Street t +61 2 9261 7077 w fjmtstudio.com

fjmt

project

Modification 13
80 PYRMONT STREET
PYRMONT NSW 2009

title

Signage Elevations
Signage Detail Elevation - Podium East

scale	1:50 @ A1	first issued	1/9/17
project code	sheet no.	revision	
SM13	AF4205	DA01	