


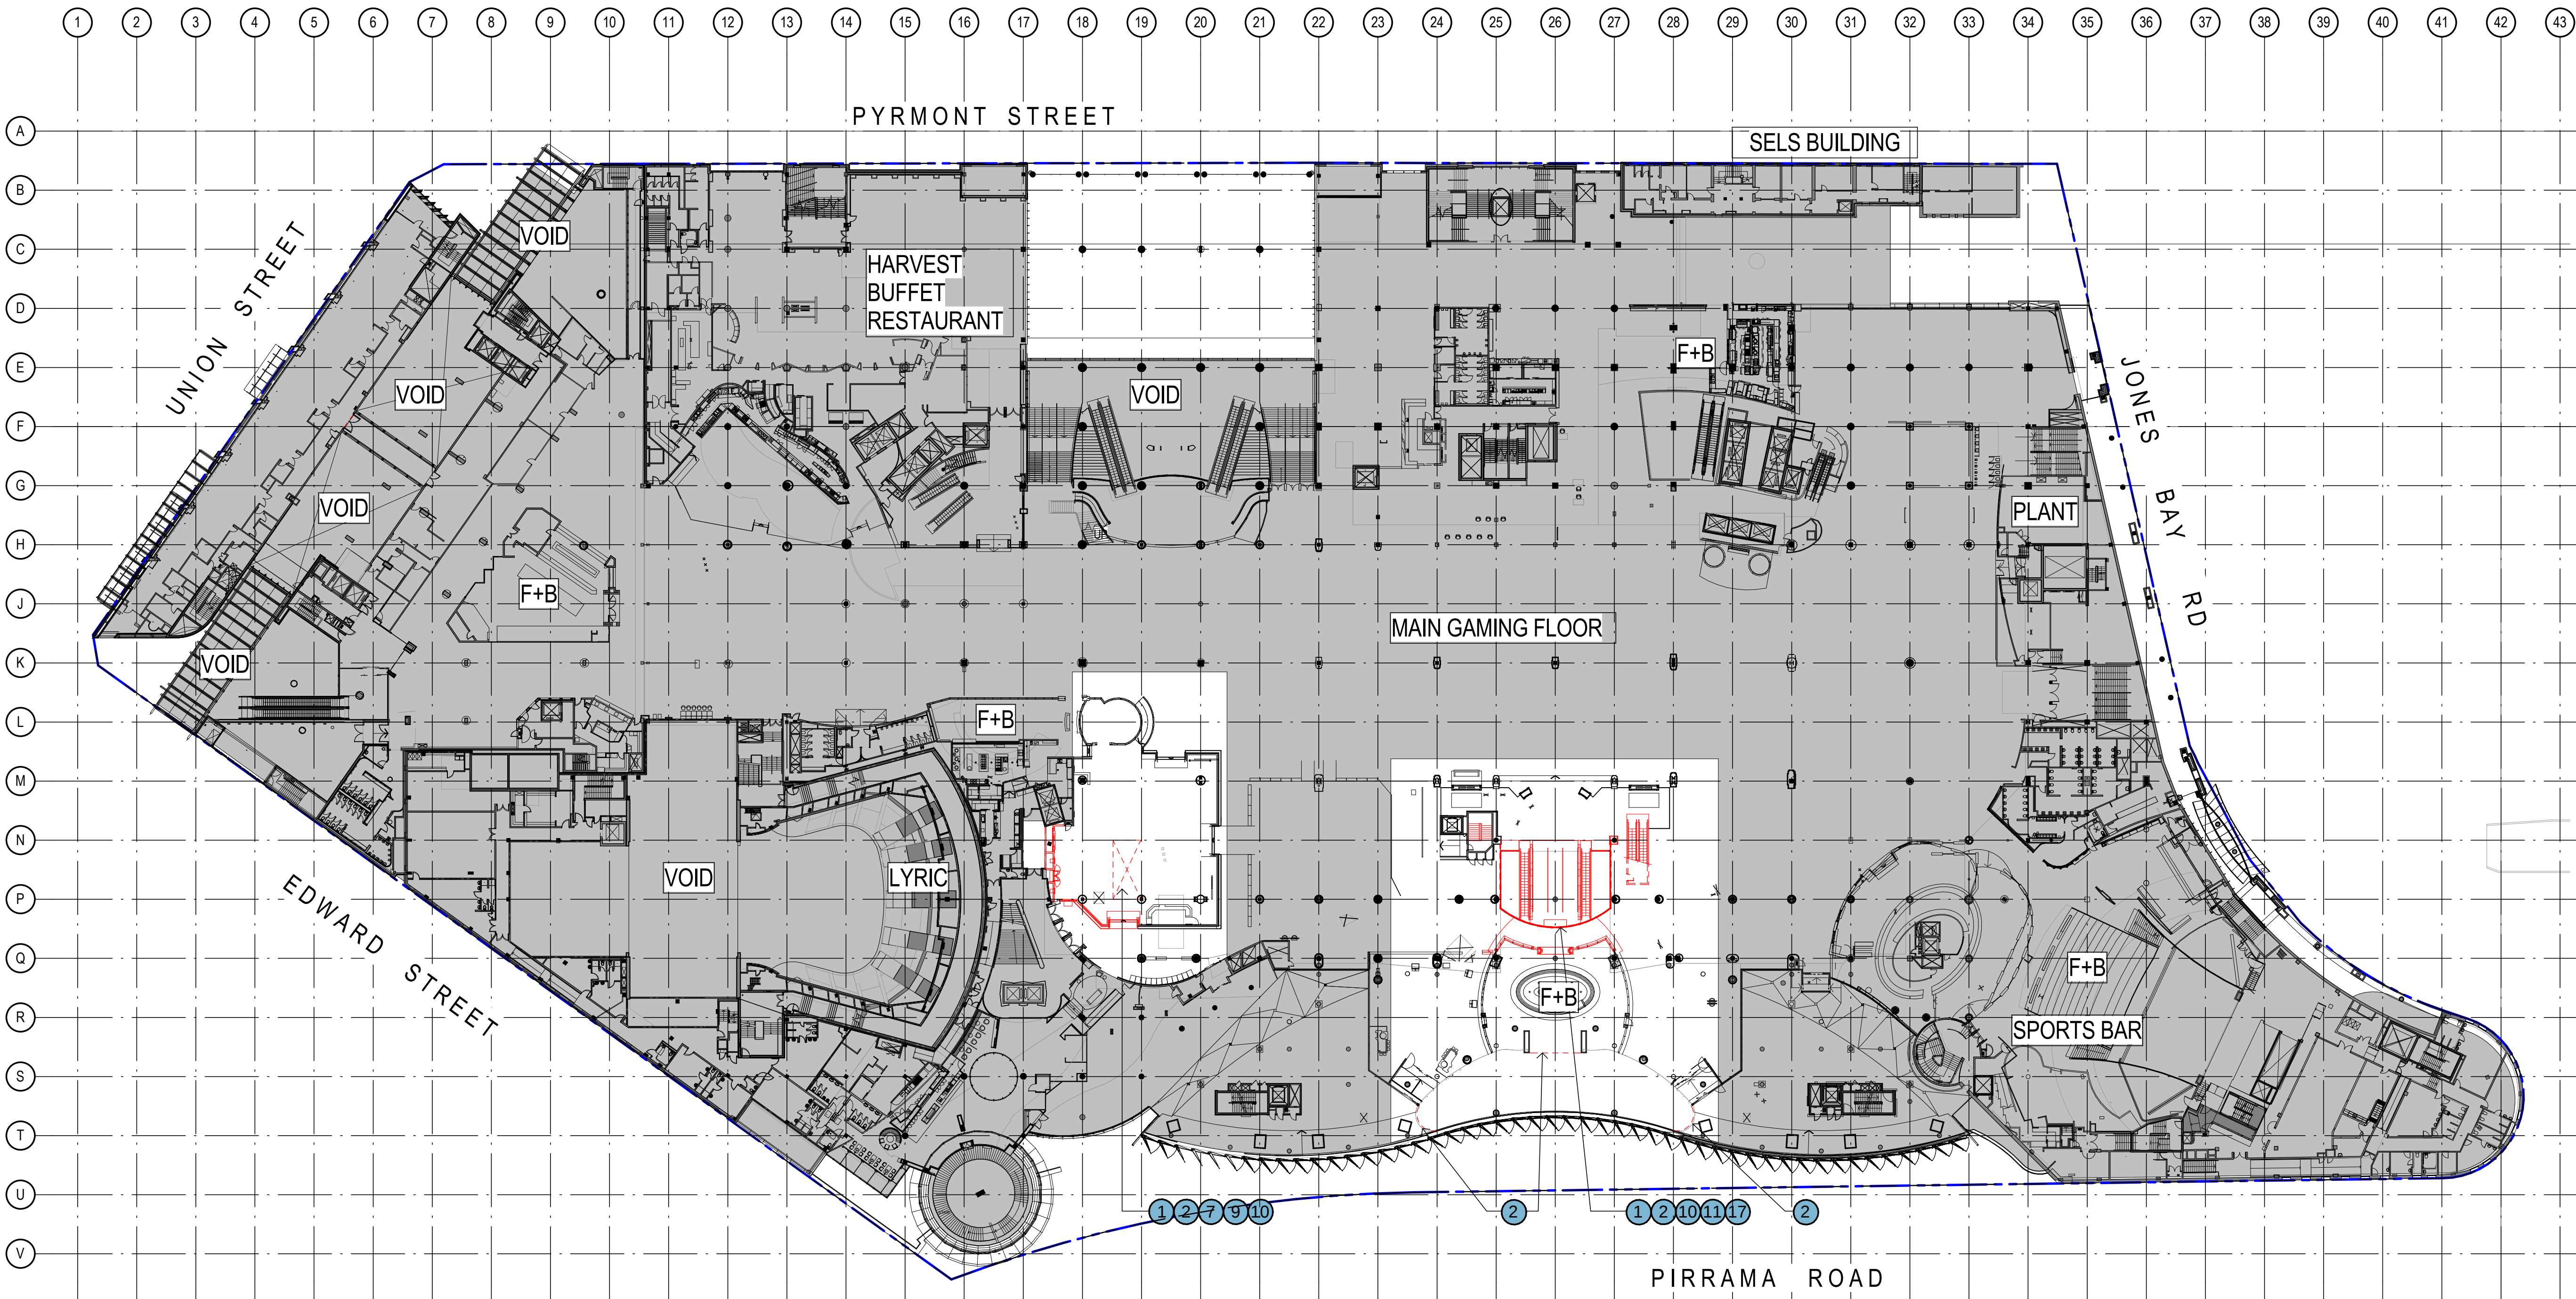

1 DEMOLITION PLAN - LEVEL 01
1:500

DEMOLITION LEGEND:

- | | |
|---|---|
| 1 REMOVE EXISTING FLOOR FINISHES & DEMOLISH EXISTING SLAB TO ENTENT INDICATED | 10 DEMOLISH EXISTING PEDESTRIAN STAIRS /RAMP |
| 2 DEMOLISH EXISTING WALLS | 11 REMOVE EXISTING ESCALATOR |
| 3 REMOVE EXISTING PLANT AND CAP OFF/TERMINATE CONNECTIONS | 12 REMOVE EXISTING LIFT |
| 4 DEMOLISH LOWER PORTION OF CURTAIN WALL GLAZING | 13 DEMOLISH EXISTING GLAZED CANOPY |
| 5 DEMOLISH EXISTING KERBING | 14 DEMOLISH EXISTING PEDESTRIAN RAMP |
| 6 DEMOLISH CLADDING TO EXISTING COLUMNS | 15 REMOVE FIXED FURNITURE |
| 7 DEMOLISH EXISTING INTERNAL AMENITIES FITOUT | 16 REMOVE EXISTING GLAZED ROOF PANELS, MAINTAIN STRUCTURE |
| 8 DEMOLISH EXISTING INTERNAL RETAIL FITOUT | 17 REMOVE EXISTING BALUSTRADE |
| 9 REMOVE EXISTING FLOOR & WALL FINISHES | 18 DEMOLISH EXISTING ROOF |
| 10 EXISTING WALLS/ COLUMNS RETAINED | 19 REMOVE EXISTING COLUMNS |
| 11 DEMOLITION | 20 REMOVE EXISTING GLAZING & STRUCTURAL ASSEMBLY |
| 12 AREAS NOT IN SCOPE OF WORKS | 21 REMOVE EXISTING PAVING |

Notes
The information contained in this document is copyright and may not be used or reproduced for any other project or purpose.
Verify all dimensions and levels on site and report any discrepancies to dwp[suters for direction prior to the commencement of work.
Drawings are to be read in conjunction with all other contract documents.
Use figured dimensions only. Do not scale from drawings. dwp[suters cannot guarantee the accuracy of content and format for copies of drawings issued electronically.
The completion of the Issue Details Checked and Authorised section is confirmation of the status of the drawing. The drawing shall not be used for construction unless endorsed For Construction' and authorised for issue.
© dwp Australia Pty Ltd
Registered Business Name dwp[suters ASB 37 169 328 018
Robert Macdonald Nominated Architect NSW AFB 4699

Consultants

Planner, Heritage & Social
URBIS



Structural & Civil Engineer
TAYLOR THOMSON WHITTING



Structural, Mechanical & Fire
Protection Engineer
WSP/PARSONS
BRINCKERHOFF




Electrical, Communications &
Hydraulic Engineer
UNOW LAL



BCA Consultant
McKenzie Group



North

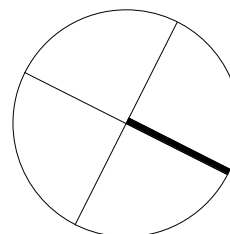

PRELIMINARY
NOT TO BE USED DURING CONSTRUCTION

B	MODIFICATION 14	15-09-2016
A	TEST OF ADEQUACY	03-08-2016
Issue	Description	Date

Architect
dwp[suters
www.dwpsuters.com

Project
THE STAR - MODIFICATION 14

Location
80 PYRMONT STREET
PYRMONT NSW 2009

Client
THE STAR ENTERTAINMENT GROUP

THE STAR
ENTERTAINMENT GROUP

Drawing
DEMOLITION PLAN - LEVEL 01

Scale
As indicated @ A1

Date Printed
9/15/2016 11:37:22 AM


Project Number
303457

Drawing Number
MOD14-A0701

Issue
B



File Name D:\dwpsuters\REVIT\locat\0160303457_THE STAR_MOD14_CENTRAL_R016_8room.dwg

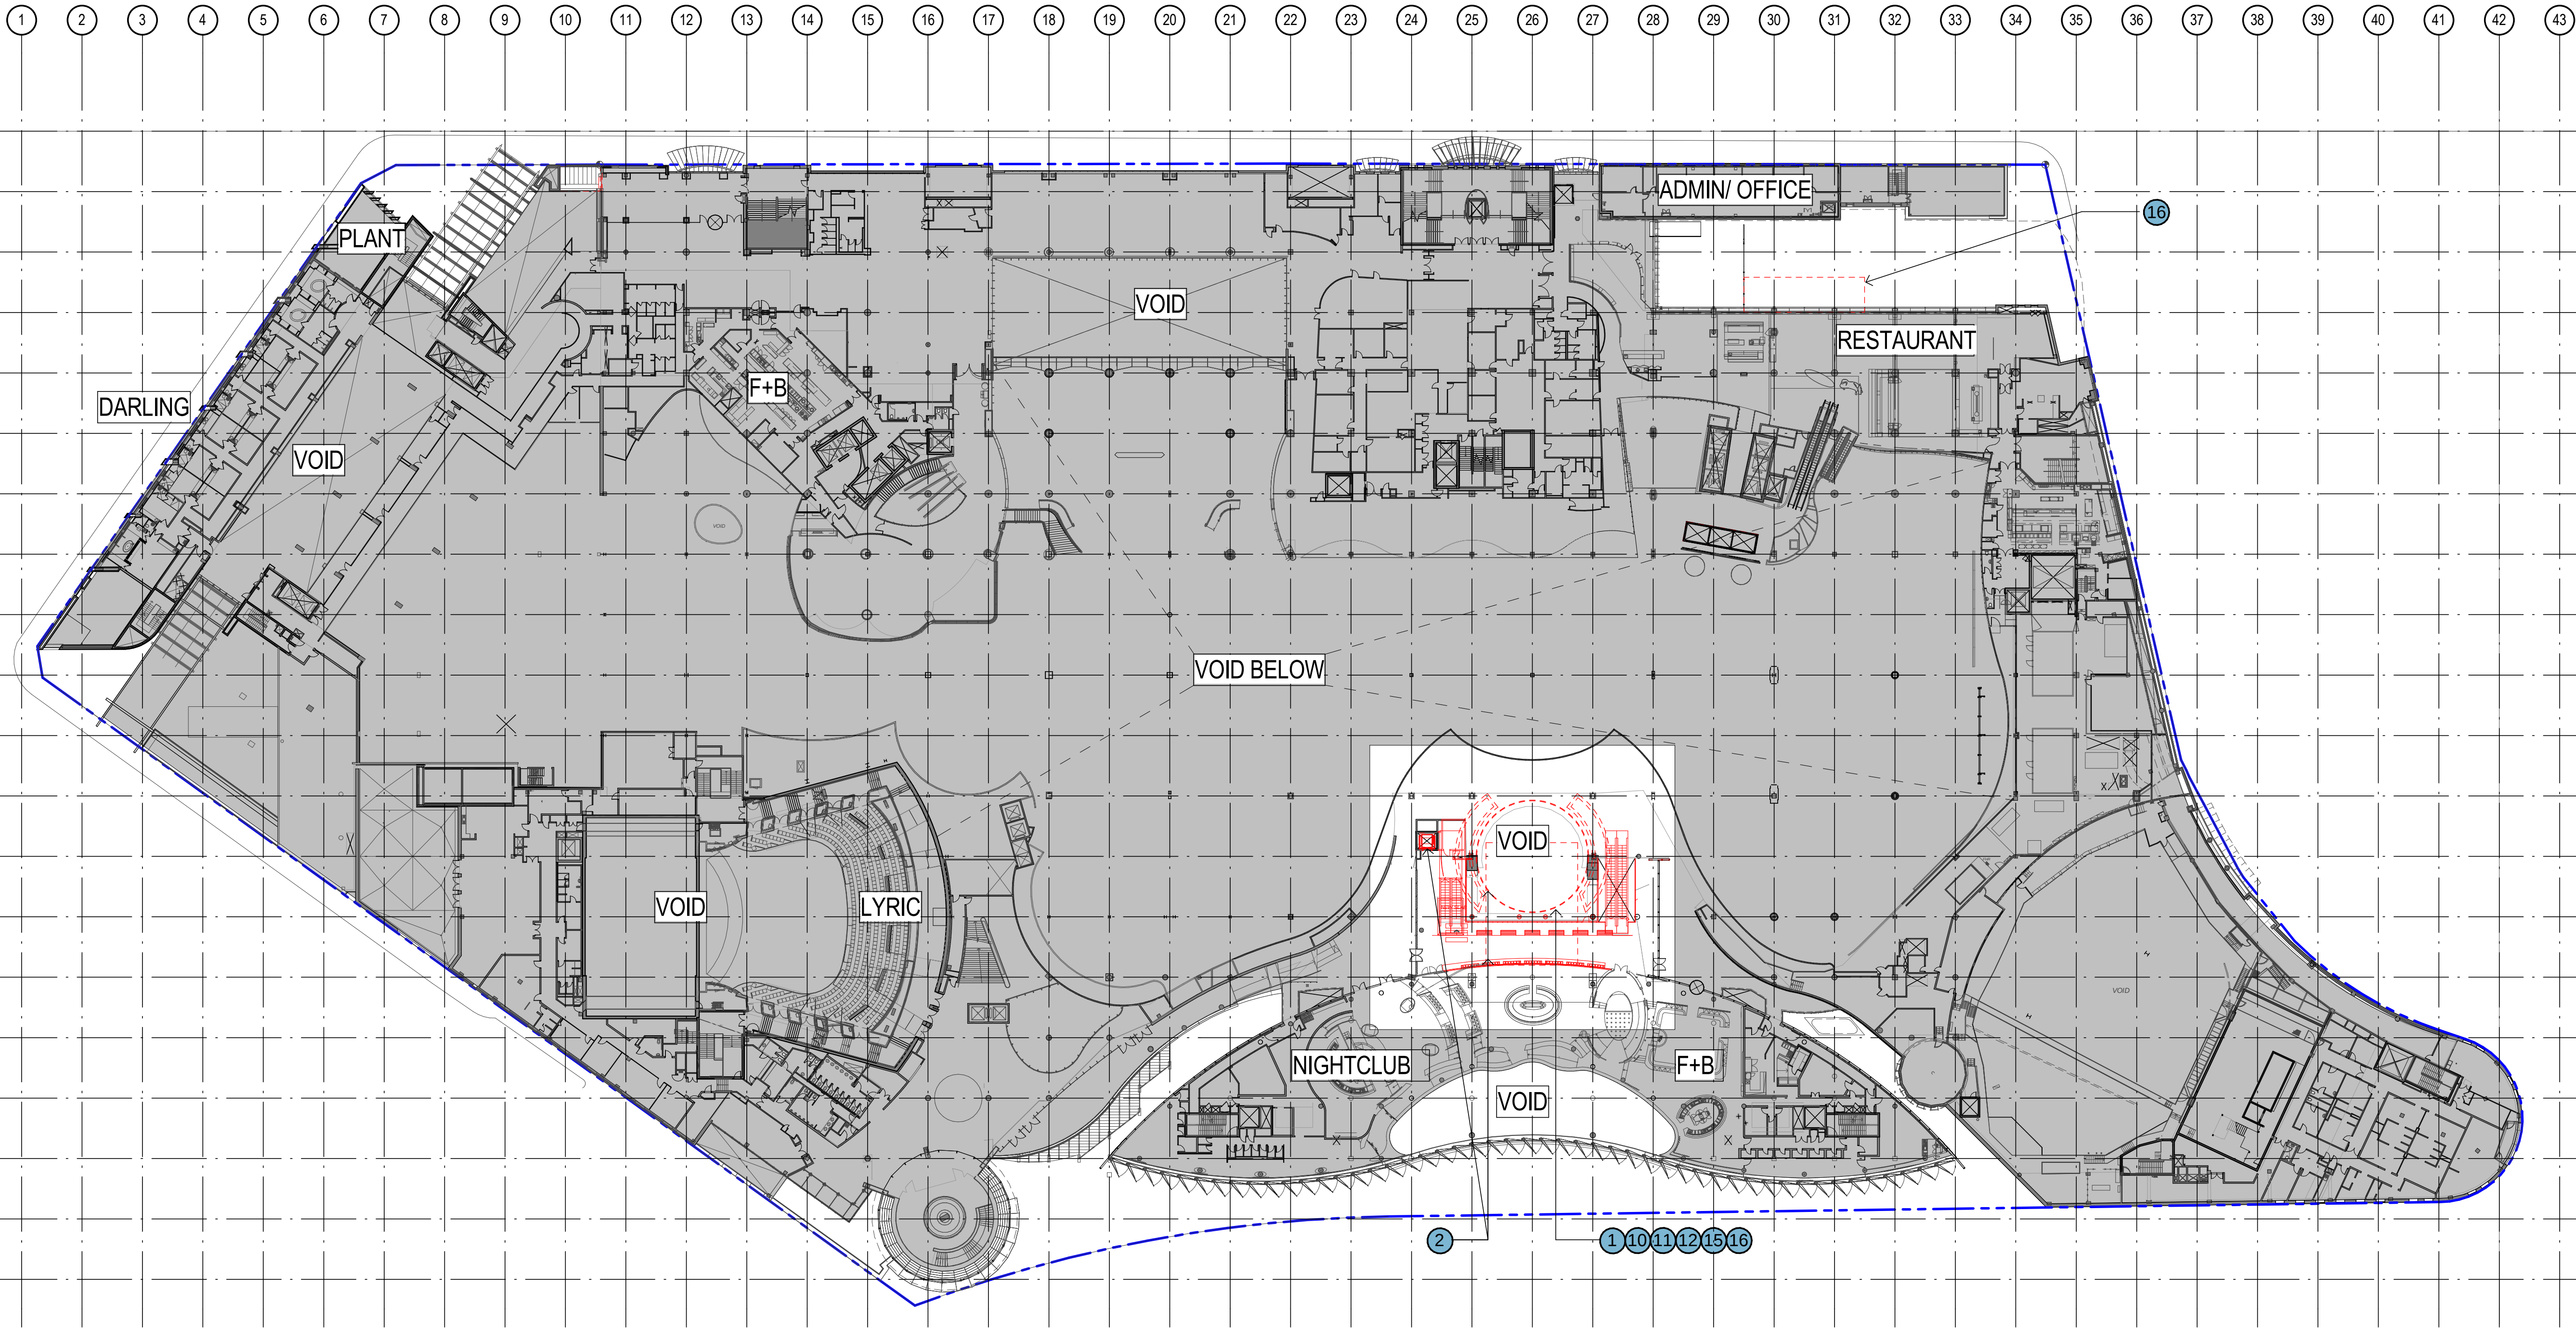

1 DEMOLITION PLAN - LEVEL 02
1:500

DEMOLITION LEGEND:

- | | |
|---|---|
| 1 REMOVE EXISTING FLOOR FINISHES & DEMOLISH EXISTING SLAB TO ENTENT INDICATED | 10 DEMOLISH EXISTING PEDESTRIAN STAIRS /RAMP |
| 2 DEMOLISH EXISTING WALLS | 11 REMOVE EXISTING ESCALATOR |
| 3 REMOVE EXISTING PLANT AND CAP OFF/TERMINATE CONNECTIONS | 12 REMOVE EXISTING LIFT |
| 4 DEMOLISH LOWER PORTION OF CURTAIN WALL GLAZING | 13 DEMOLISH EXISTING GLAZED CANOPY |
| 5 DEMOLISH EXISTING KERBING | 14 DEMOLISH EXISTING PEDESTRIAN RAMP |
| 6 DEMOLISH CLADDING TO EXISTING COLUMNS | 15 REMOVE FIXED FURNITURE |
| 7 DEMOLISH EXISTING INTERNAL AMENITIES FITOUT | 16 REMOVE EXISTING GLAZED ROOF PANELS, MAINTAIN STRUCTURE |
| 8 DEMOLISH EXISITING INTERNAL RETAIL FITOUT | 17 REMOVE EXISTING BALUSTRADE |
| 9 REMOVE EXISTING FLOOR & WALL FINISHES | 18 DEMOLISH EXISTING ROOF |
| 10 EXISTING WALLS/ COLUMNS RETAINED | 19 REMOVE EXISTING COLUMNS |
| 11 DEMOLITION | 20 REMOVE EXISTING GLAZING & STRUCTURAL ASSEMBLY |
| 12 AREAS NOT IN SCOPE OF WORKS | 21 REMOVE EXISTING PAVING |

Notes
The information contained in this document is copyright and may not be used or reproduced for any other project or purpose.
Verify all dimensions and levels on site and report any discrepancies to dwp[suters for direction prior to the commencement of work.
Drawings are to be read in conjunction with all other contract documents.
Use figured dimensions only. Do not scale from drawings. dwp[suters cannot guarantee the accuracy of content and format for copies of drawings issued electronically.
The completion of the Issue Details Checked and Authorised section is confirmation of the status of the drawing. The drawing shall not be used for construction unless endorsed For Construction' and authorised for issue.
© dwp Australia Pty Ltd
Registered Business Name dwp[suters ASB 37 169 328 018
Robert Macdonald Nominated Architect NSW AKB 4699


Consultants
Planner, Heritage & Social
URBIS
Structural & Civil Engineer
TAYLOR THOMSON WHITTING
Structural, Mechanical & Fire
Protection Engineer
WSP/BRINCKERHOFF
Electrical, Communications &
Hydraulic Engineer
LMOW LAL
BCA Consultant
McKenzie Group



North
PRELIMINARY
NOT TO BE USED DURING CONSTRUCTION

B MODIFICATION 14
A TEST OF ADEQUACY
Issue Description Date C/NK Auth
Architect
dwp[suters
www.dwpsuters.com
Project
THE STAR - MODIFICATION 14
Location
80 PYRMONT STREET
PYRMONT NSW 2009
Client
THE STAR ENTERTAINMENT GROUP
Drawing
DEMOLITION PLAN - LEVEL 02
Scale Date Printed
As indicated @ A1 9/15/2016 11:38:14 AM
Project Number Drawing Number Issue
303457 MOD14-A0702 B



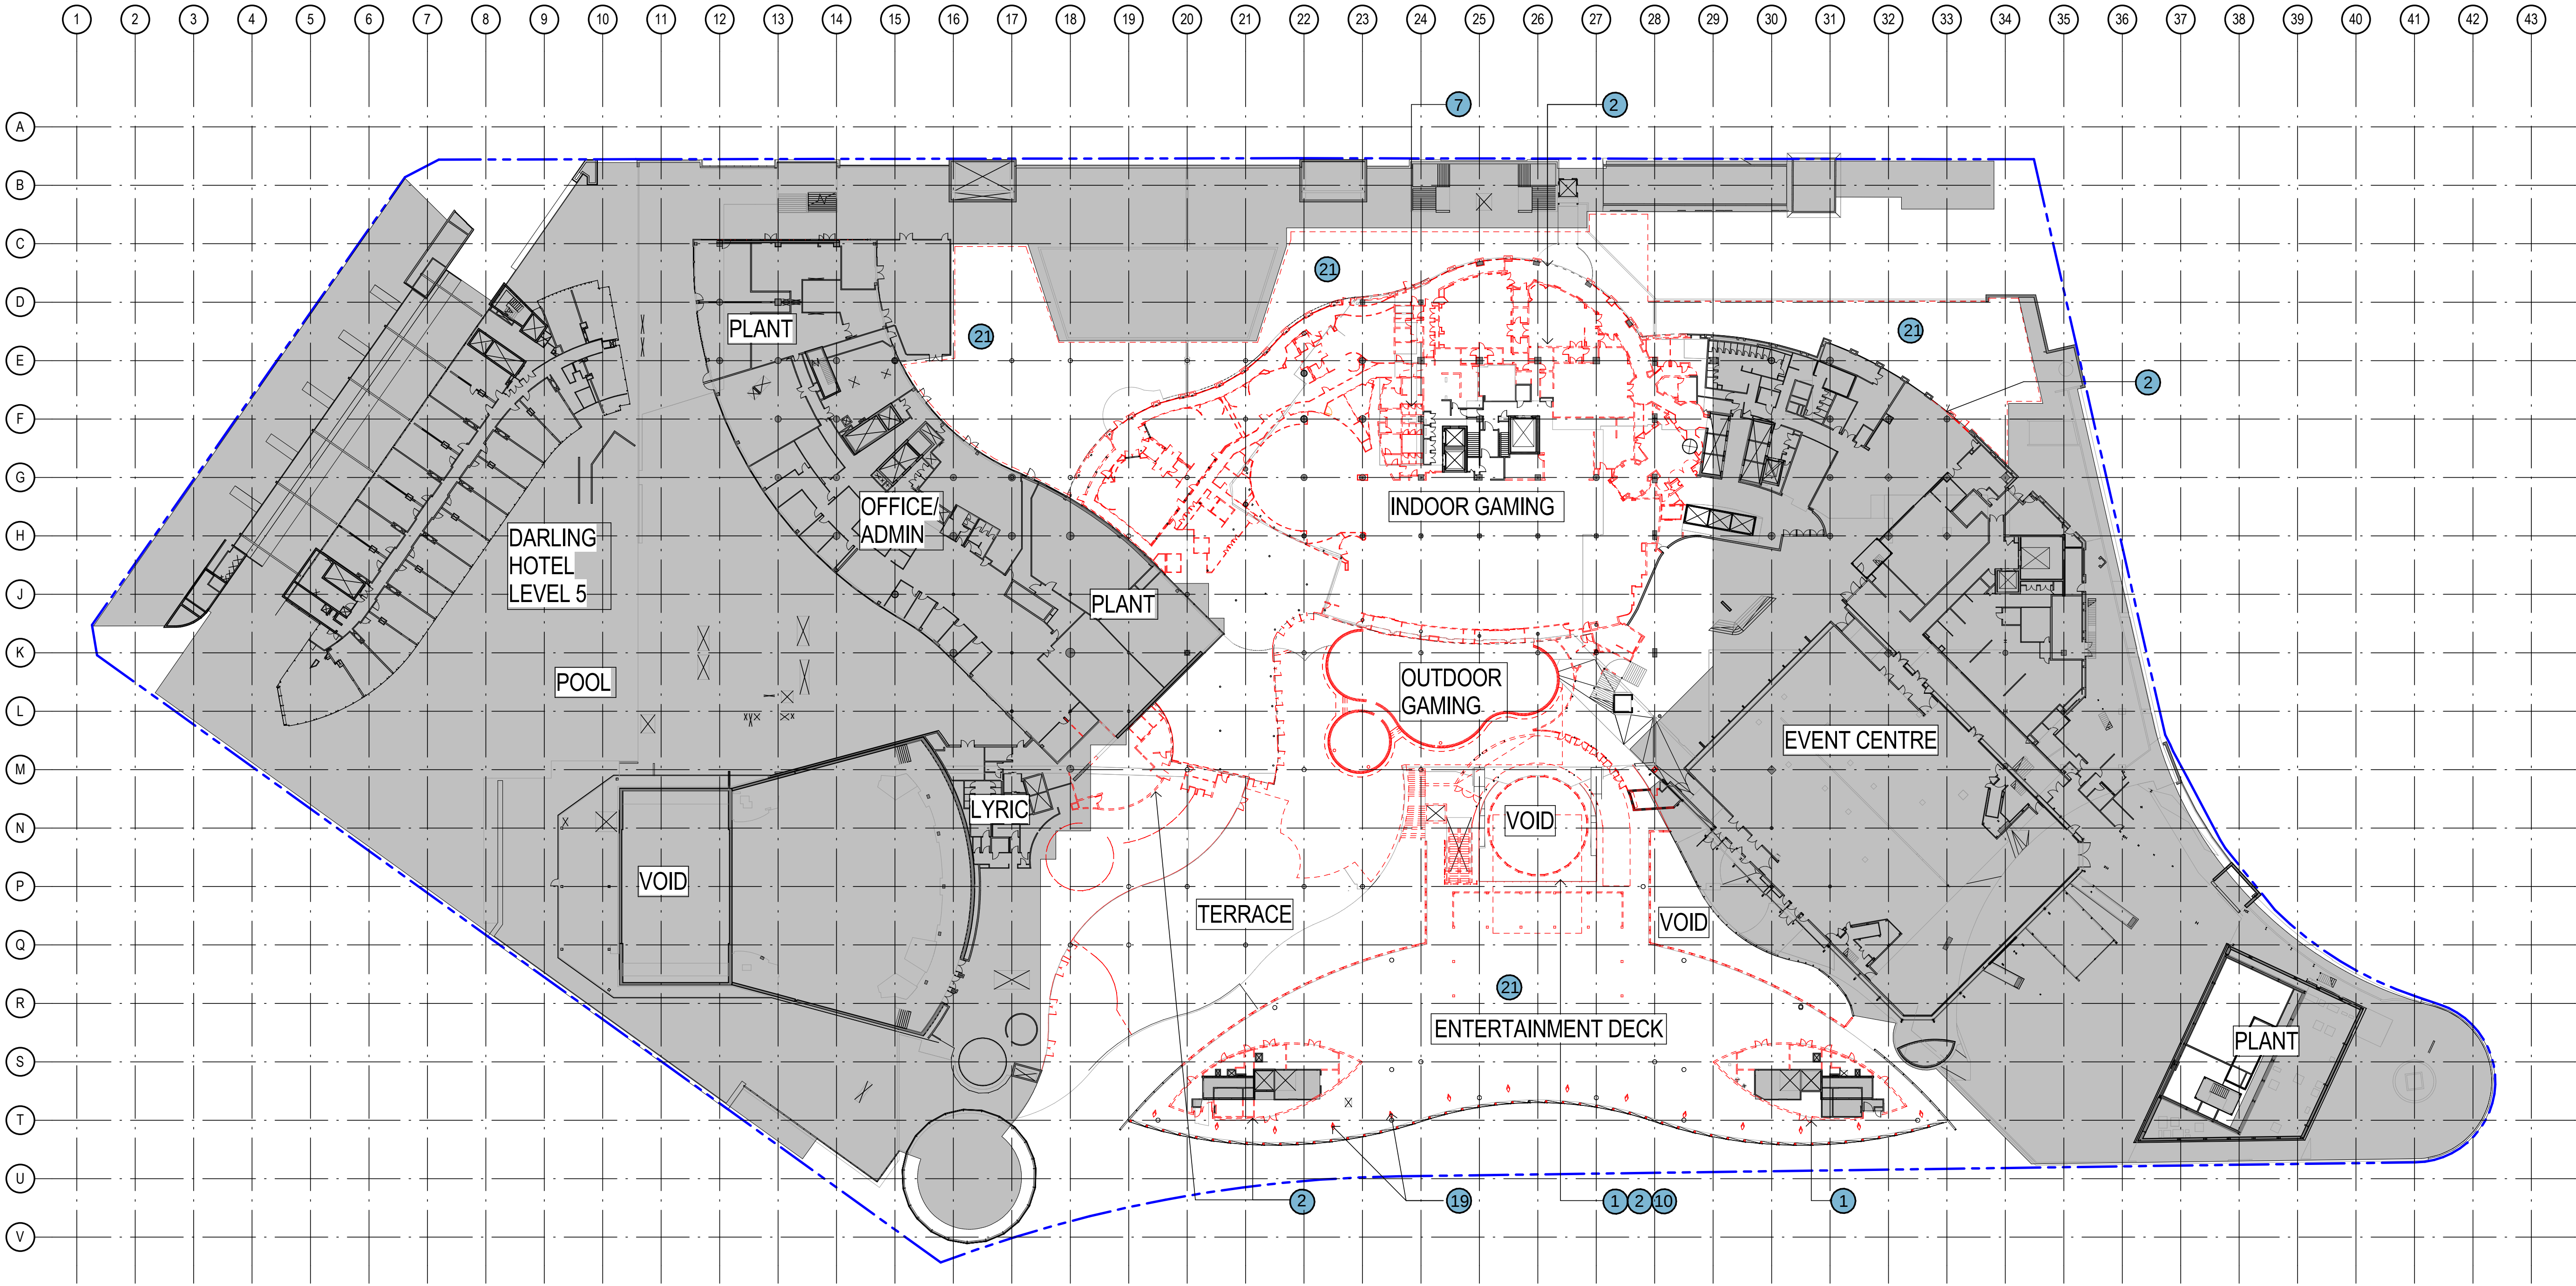

1 DEMOLITION PLAN - LEVEL 02
1:500

DEMOLITION LEGEND:

- 1

REMOVE EXISTING FLOOR FINISHES & DEMOLISH EXISTING SLAB TO ENTENT INDICATED
- 2

DEMOLISH EXISTING WALLS
- 3

REMOVE EXISTING PLANT AND CAP OFF/TERMINATE CONNECTIONS
- 4

DEMOLISH LOWER PORTION OF CURTAIN WALL GLAZING
- 5

DEMOLISH EXISTING KERBING
- 6

DEMOLISH CLADDING TO EXISTING COLUMNS
- 7

DEMOLISH EXISTING INTERNAL AMENITIES FITOUT
- 8

DEMOLISH EXISTING INTERNAL RETAIL FITOUT
- 9

REMOVE EXISTING FLOOR & WALL FINISHES
- 10

DEMOLISH EXISTING PEDESTRIAN STAIRS /RAMP
- 11

REMOVE EXISTING ESCALATOR
- 12

REMOVE EXISTING LIFT
- 13

DEMOLISH EXISTING GLAZED CANOPY
- 14

DEMOLISH EXISTING PEDESTRIAN RAMP
- 15

REMOVE FIXED FURNITURE
- 16

REMOVE EXISTING GLAZED ROOF PANELS, MAINTAIN STRUCTURE
- 17

REMOVE EXISTING BALUSTRADE
- 18

DEMOLISH EXISTING ROOF
- 19

REMOVE EXISTING COLUMNS
- 20

REMOVE EXISTING GLAZING & STRUCTURAL ASSEMBLY
- 21

REMOVE EXISTING PAVING
- EXISTING WALLS/ COLUMNS RETAINED
- DEMOLITION
- AREAS NOT IN SCOPE OF WORKS

Notes
The information contained in this document is copyright and may not be used or reproduced for any other project or purpose.
Verify all dimensions and levels on site and report any discrepancies to dwp[suters for direction prior to the commencement of work.
Drawings are to be read in conjunction with all other contract documents.
Use figured dimensions only. Do not scale from drawings. dwp[suters cannot guarantee the accuracy of content and format for copies of drawings issued electronically.
The completion of the Issue Details Checked and Authorised section is confirmation of the status of the drawing. The drawing shall not be used for construction unless endorsed For Construction' and authorised for issue.
© dwp Australia Pty Ltd
Registered Business Name dwp[suters ASN 37 169 328 018
Robert Macdonald Nominated Architect NSW ARB 4699

Consultants

Planner, Heritage & Social URBIS

Structural & Civil Engineer TAYLOR THOMSON WHITTING

Structural, Mechanical & Fire Protection Engineer WSP/PARSONS BRINCKERHOFF

Electrical, Communications & Hydraulic Engineer UMCOW LAL

BCA Consultant McKenzie Group

URBIS

TTW Taylor Thomson Whitting

WSP PARSONS BRINCKERHOFF

UMCOW LAL

mckenzie group

North

PRELIMINARY
NOT TO BE USED DURING CONSTRUCTION

B	MODIFICATION 14	15-09-2016		
A	TEST OF ADEQUACY	03-08-2016		
Issue	Description	Date	CHK	Auth
Architect				
dwp[suters				
www.dwpsuters.com				
Project				
THE STAR - MODIFICATION 14				
Location				
80 PYRMONT STREET				
PYRMONT NSW 2009				
Client				
THE STAR ENTERTAINMENT GROUP				
THE STAR				
ENTERTAINMENT GROUP				
Drawing				
DEMOLITION PLAN - LEVEL 03				
Scale		Date Printed		
As indicated @ A1		9/15/2016 11:39:04 AM		
Project Number		Drawing Number		Issue
303457		MOD14-A0703		B