



DEMOLITION PLAN - LEVEL B04
1:500

- DEMOLITION LEGEND:**
- 1 REMOVE EXISTING FLOOR FINISHES & DEMOLISH EXISTING SLAB TO ENTENT INDICATED
 - 2 DEMOLISH EXISTING WALLS
 - 3 REMOVE EXISTING PLANT AND CAP OFF/TERMINATE CONNECTIONS
 - 4 DEMOLISH LOWER PORTION OF CURTAIN WALL GLAZING
 - 5 DEMOLISH EXISTING KERBING
 - 6 DEMOLISH CLADDING TO EXISTING COLUMNS
 - 7 DEMOLISH EXISTING INTERNAL AMENITIES FITOUT
 - 8 DEMOLISH EXISTING INTERNAL RETAIL FITOUT
 - 9 REMOVE EXISTING FLOOR & WALL FINISHES
 - 10 DEMOLISH EXISTING PEDESTRIAN STAIRS /RAMP
 - 11 REMOVE EXISTING ESCALATOR
 - 12 REMOVE EXISTING LIFT
 - 13 DEMOLISH EXISTING GLAZED CANOPY
 - 14 DEMOLISH EXISTING PEDESTRIAN RAMP
 - 15 REMOVE FIXED FURNITURE
 - 16 REMOVE EXISTING GLAZED ROOF PANELS, MAINTAIN STRUCTURE
 - 17 REMOVE EXISTING BALUSTRADE
 - 18 DEMOLISH EXISTING ROOF
 - 19 REMOVE EXISTING COLUMNS
 - 20 REMOVE EXISTING GLAZING & STRUCTURAL ASSEMBLY
 - 21 REMOVE EXISTING PAVING
- EXISTING WALLS/ COLUMNS RETAINED
DEMOLITION
AREAS NOT IN SCOPE OF WORKS

Notes
The information contained in this document is copyright and may not be used or reproduced for any other project or purpose.
Verify all dimensions and levels on site and report any discrepancies to dwp[suters for direction prior to the commencement of work.
Drawings are to be read in conjunction with all other contract documents.
Use figured dimensions only. Do not scale from drawings. dwp[suters cannot guarantee the accuracy of content and format for copies of drawings issued electronically.
The completion of the Issue Details Checked and Authorised section is confirmation of the status of the drawing. The drawing shall not be used for construction unless endorsed For Construction' and authorised for issue.
© dwp Australia Pty Ltd
Registered Business Name dwp[suters ASB 37 169 328 018
Robert Macdonald Nominated Architect NSW ASB 4699

Consultants
Planner, Heritage & Social
URBIS

Structural & Civil Engineer
TAYLOR THOMSON WHITTING

Structural, Mechanical & Fire Protection Engineer
WSP/BRICKENHOFF

Electrical, Communications & Hydraulic Engineer
UNOW LAL


BCA Consultant
McKenzie Group

URBIS
Taylor Thomson Whitting
WSP
BRICKENHOFF
UNOW LAL
mckenzie group

North

PRELIMINARY
NOT TO BE USED DURING CONSTRUCTION

B	MODIFICATION 14	15-09-2016		
A	TEST OF ADEQUACY	03-08-2016		
Issue	Description	Date	CHK	Auth
Architect				
dwp[suters				
www.dwpsuters.com				
Project				
THE STAR - MODIFICATION 14				
Location				
80 PYRMONT STREET				
PYRMONT NSW 2009				
Client				
THE STAR ENTERTAINMENT GROUP				
Drawing				
DEMOLITION PLAN - LEVEL B04				
Scale		Date Printed		
As indicated @ A1		9/15/2016 12:28:23 PM		
Project Number		Drawing Number		Issue
303457		MOD14-A07B4		B

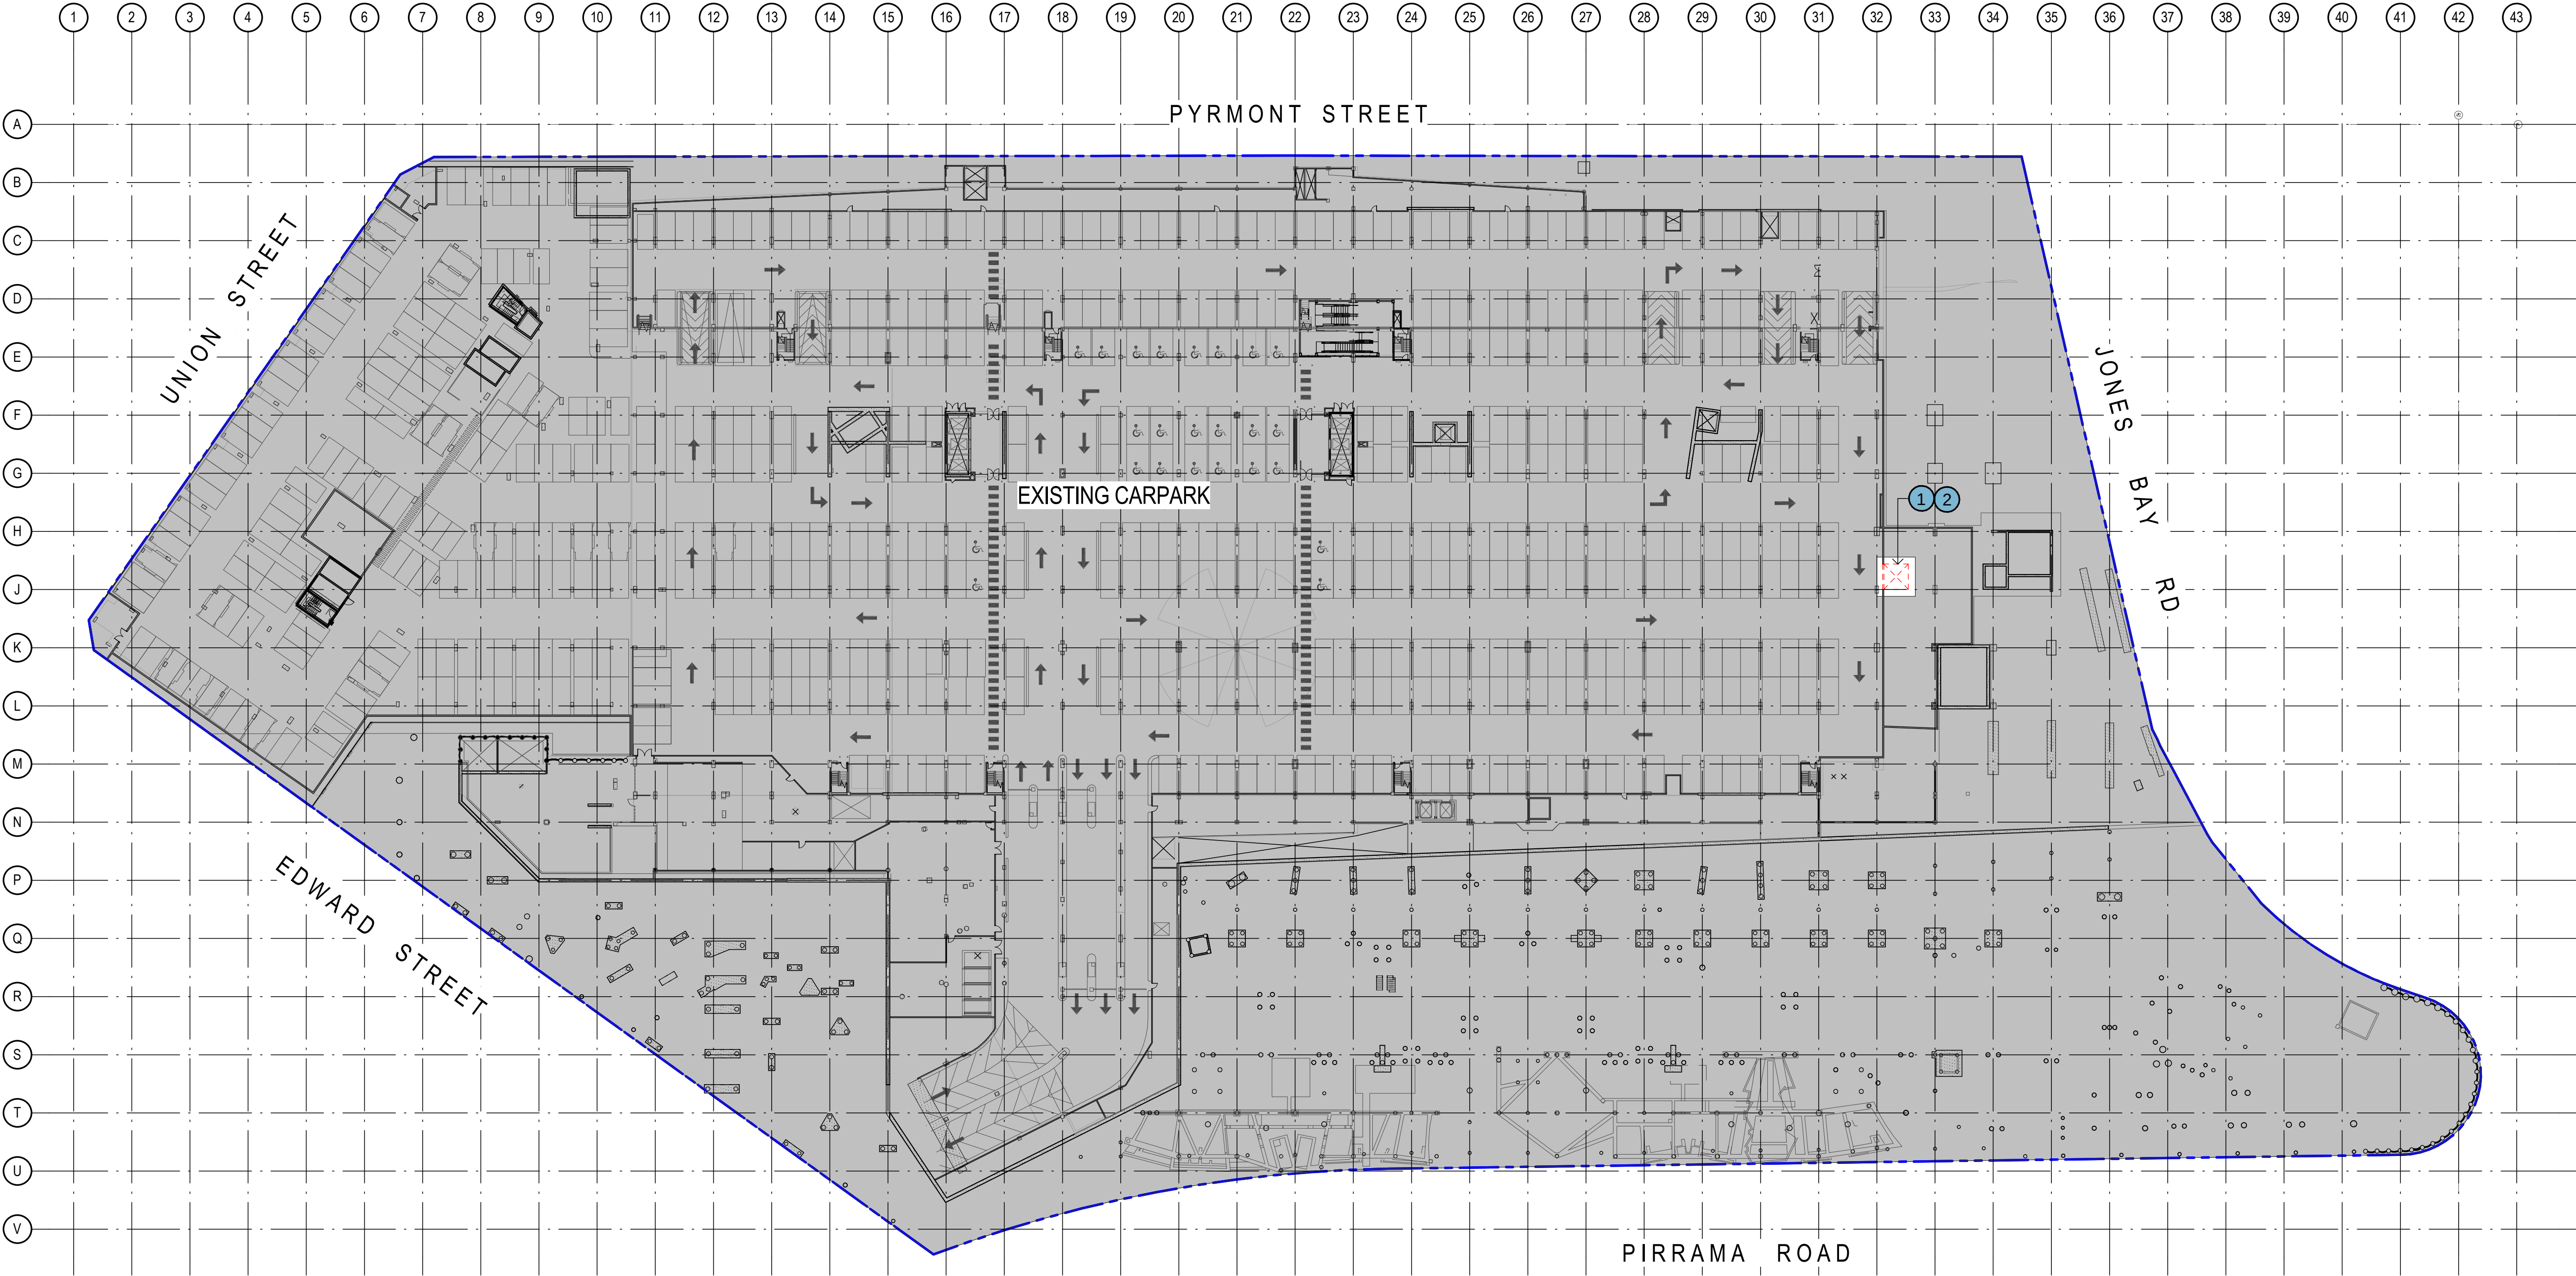

DEMOLITION PLAN - LEVEL B03
1:500

DEMOLITION LEGEND:

- | | |
|---|---|
| 1 REMOVE EXISTING FLOOR FINISHES & DEMOLISH EXISTING SLAB TO ENTENT INDICATED | 10 DEMOLISH EXISTING PEDESTRIAN STAIRS /RAMP |
| 2 DEMOLISH EXISTING WALLS | 11 REMOVE EXISTING ESCALATOR |
| 3 REMOVE EXISTING PLANT AND CAP OFF/TERMINATE CONNECTIONS | 12 REMOVE EXISTING LIFT |
| 4 DEMOLISH LOWER PORTION OF CURTAIN WALL GLAZING | 13 DEMOLISH EXISTING GLAZED CANOPY |
| 5 DEMOLISH EXISTING KERBING | 14 DEMOLISH EXISTING PEDESTRIAN RAMP |
| 6 DEMOLISH CLADDING TO EXISTING COLUMNS | 15 REMOVE FIXED FURNITURE |
| 7 DEMOLISH EXISTING INTERNAL AMENITIES FITOUT | 16 REMOVE EXISTING GLAZED ROOF PANELS, MAINTAIN STRUCTURE |
| 8 DEMOLISH EXISTING INTERNAL RETAIL FITOUT | 17 REMOVE EXISTING BALUSTRADE |
| 9 REMOVE EXISTING FLOOR & WALL FINISHES | 18 DEMOLISH EXISTING ROOF |
| | 19 REMOVE EXISTING COLUMNS |
| | 20 REMOVE EXISTING GLAZING & STRUCTURAL ASSEMBLY |
| | 21 REMOVE EXISTING PAVING |
- EXISTING WALLS/ COLUMNS RETAINED
DEMOLITION
AREAS NOT IN SCOPE OF WORKS

Notes
The information contained in this document is copyright and may not be used or reproduced for any other project or purpose.
Verify all dimensions and levels on site and report any discrepancies to dwp[suters for direction prior to the commencement of work.
Drawings are to be read in conjunction with all other contract documents.
Use figured dimensions only. Do not scale from drawings. dwp[suters cannot guarantee the accuracy of content and format for copies of drawings issued electronically.
The completion of the Issue Details Checked and Authorised section is confirmation of the status of the drawing. The drawing shall not be used for construction unless endorsed For Construction' and authorised for issue.
© dwp Australia Pty Ltd
Registered Business Name dwp[suters ASB 37 169 328 018
Robert Macdonald Nominated Architect NSW ASB 4699

Consultants

Planner, Heritage & Social
URBIS




Structural & Civil Engineer
TAYLOR THOMSON WHITTING



Structural, Mechanical & Fire
Protection Engineer
WSP/PARSONS
BRINCKERHOFF




Electrical, Communications &
Hydraulic Engineer
UNOW LAL

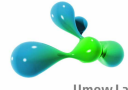

BCA Consultant
McKenzie Group



North

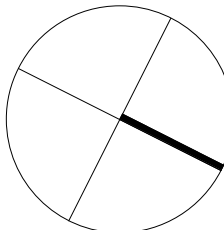

PRELIMINARY
NOT TO BE USED DURING CONSTRUCTION

B	MODIFICATION 14	15-09-2016		
A	TEST OF ADEQUACY	03-08-2016		
Issue	Description	Date	CHK	Auth

Architect
dwp[suters
www.dwpsuters.com

Project

THE STAR - MODIFICATION 14

Location

80 PYRMONT STREET
PYRMONT NSW 2009

Client

THE STAR ENTERTAINMENT GROUP



Drawing

DEMOLITION PLAN - LEVEL B03

Scale

As indicated @ A1

Date Printed

9/15/2016 12:28:14 PM

Project Number

303457

Drawing Number


MOD14-A07B3

Issue

B



File Name D:\dwpsuters\REVIT\locat\0160303457_THE STAR_MOD14_CENTRAL_R016_sromd.rvt

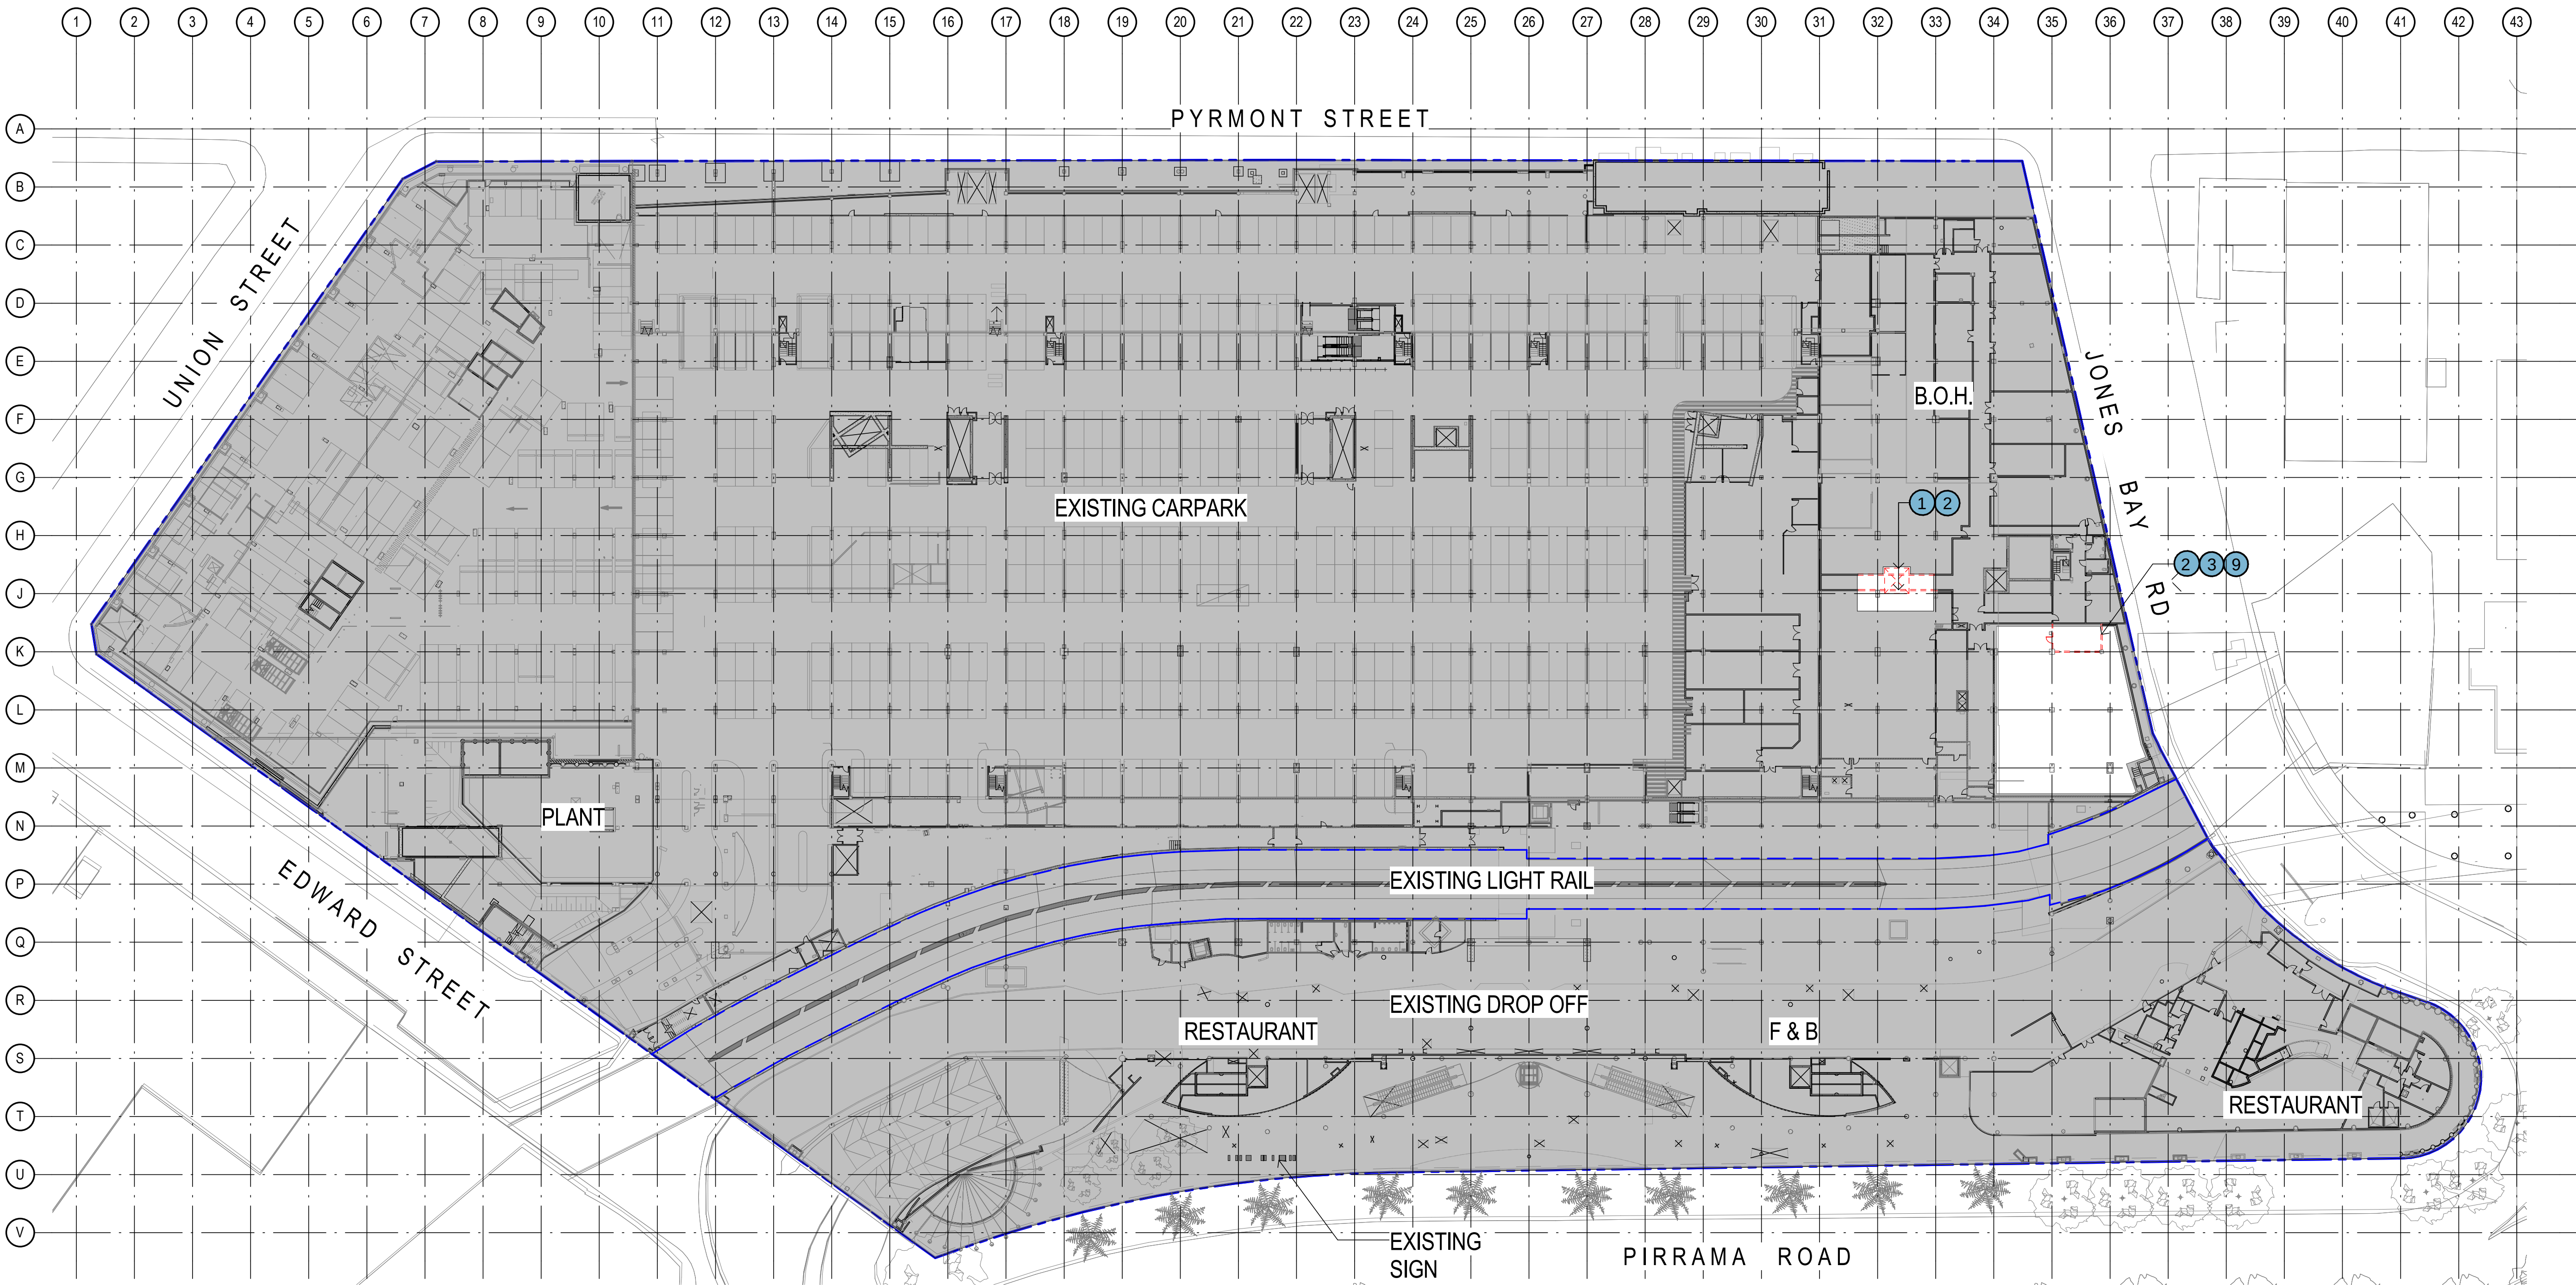

DEMOLITION PLAN - LEVEL B02
1:500

DEMOLITION LEGEND:

- | | |
|---|---|
| 1 REMOVE EXISTING FLOOR FINISHES & DEMOLISH EXISTING SLAB TO ENTENT INDICATED | 10 DEMOLISH EXISTING PEDESTRIAN STAIRS /RAMP |
| 2 DEMOLISH EXISTING WALLS | 11 REMOVE EXISTING ESCALATOR |
| 3 REMOVE EXISTING PLANT AND CAP OFF/TERMINATE CONNECTIONS | 12 REMOVE EXISTING LIFT |
| 4 DEMOLISH LOWER PORTION OF CURTAIN WALL GLAZING | 13 DEMOLISH EXISTING GLAZED CANOPY |
| 5 DEMOLISH EXISTING KERBING | 14 DEMOLISH EXISTING PEDESTRIAN RAMP |
| 6 DEMOLISH CLADDING TO EXISTING COLUMNS | 15 REMOVE FIXED FURNITURE |
| 7 DEMOLISH EXISTING INTERNAL AMENITIES FITOUT | 16 REMOVE EXISTING GLAZED ROOF PANELS, MAINTAIN STRUCTURE |
| 8 DEMOLISH EXISTING INTERNAL RETAIL FITOUT | 17 REMOVE EXISTING BALUSTRADE |
| 9 REMOVE EXISTING FLOOR & WALL FINISHES | 18 DEMOLISH EXISTING ROOF |
| 10 EXISTING WALLS/ COLUMNS RETAINED | 19 REMOVE EXISTING COLUMNS |
| 11 DEMOLITION | 20 REMOVE EXISTING GLAZING & STRUCTURAL ASSEMBLY |
| 12 AREAS NOT IN SCOPE OF WORKS | 21 REMOVE EXISTING PAVING |

Notes
The information contained in this document is copyright and may not be used or reproduced for any other project or purpose.
Verify all dimensions and levels on site and report any discrepancies to dwp[suters for direction prior to the commencement of work.
Drawings are to be read in conjunction with all other contract documents.
Use figured dimensions only. Do not scale from drawings. dwp[suters cannot guarantee the accuracy of content and format for copies of drawings issued electronically.
The completion of the Issue Details Checked and Authorised section is confirmation of the status of the drawing. The drawing shall not be used for construction unless endorsed For Construction' and authorised for issue.
© dwp Australia Pty Ltd
Registered Business Name dwp[suters ASB 37 169 328 018
Robert Macdonald Nominated Architect NSW ASB 4699

Consultants

Planner, Heritage & Social
URBIS

Structural & Civil Engineer
TAYLOR THOMSON WHITTING

Structural, Mechanical & Fire
Protection Engineer
WSP/BRINCKERHOFF

Electrical, Communications &
Hydraulic Engineer
UNOW LAL

BCA Consultant
McKenzie Group

URBIS

Taylor Thomson Whitting

WSP/BRINCKERHOFF

UNOW LAL

McKenzie Group

North

PRELIMINARY
NOT TO BE USED DURING CONSTRUCTION

B	MODIFICATION 14	15-09-2016		
A	TEST OF ADEQUACY	03-08-2016		
Issue	Description	Date	Chk	Auth
Architect				
dwp[suters				
www.dwpsuters.com				
Project				
THE STAR - MODIFICATION 14				
Location				
80 PYRMONT STREET				
PYRMONT NSW 2009				
Client				
THE STAR ENTERTAINMENT GROUP				
THE STAR				
ENTERTAINMENT GROUP				
Drawing				
DEMOLITION PLAN - LEVEL B02				
Scale		Date Printed		
As indicated @ A1		9/15/2016 12:28:00 PM		
Project Number		Drawing Number		Issue
303457		MOD14-A07B2		B





DEMOLITION PLAN - LEVEL B01
1:500

DEMOLITION LEGEND:

- 1 REMOVE EXISTING FLOOR FINISHES & DEMOLISH EXISTING SLAB TO ENTENT INDICATED

2 DEMOLISH EXISTING WALLS

3 REMOVE EXISTING PLANT AND CAP OFF/TERMINATE CONNECTIONS

4 DEMOLISH LOWER PORTION OF CURTAIN WALL GLAZING

5 DEMOLISH EXISTING KERBING

6 DEMOLISH CLADDING TO EXISTING COLUMNS

7 DEMOLISH EXISTING INTERNAL AMENITIES FITOUT

8 DEMOLISH EXISTING INTERNAL RETAIL FITOUT

9 REMOVE EXISTING FLOOR & WALL FINISHES

10 DEMOLISH EXISTING PEDESTRIAN STAIRS /RAMP

11 REMOVE EXISTING ESCALATOR

12 REMOVE EXISTING LIFT

13 DEMOLISH EXISTING GLAZED CANOPY

14 DEMOLISH EXISTING PEDESTRIAN RAMP

15 REMOVE FIXED FURNITURE

16 REMOVE EXISTING GLAZED ROOF PANELS, MAINTAIN STRUCTURE

17 REMOVE EXISTING BALUSTRADE

18 DEMOLISH EXISTING ROOF

19 REMOVE EXISTING COLUMNS

20 REMOVE EXISTING GLAZING & STRUCTURAL ASSEMBLY

21 REMOVE EXISTING PAVING
- EXISTING WALLS/ COLUMNS RETAINED

DEMOLITION

AREAS NOT IN SCOPE OF WORKS

Notes
The information contained in this document is copyright and may not be used or reproduced for any other project or purpose.
Verify all dimensions and levels on site and report any discrepancies to dwp[suters for direction prior to the commencement of work.
Drawings are to be read in conjunction with all other contract documents.
Use figured dimensions only. Do not scale from drawings. dwp[suters cannot guarantee the accuracy of content and format for copies of drawings issued electronically.
The completion of the Issue Details Checked and Authorised section is confirmation of the status of the drawing. The drawing shall not be used for construction unless endorsed For Construction' and authorised for issue.
© dwp Australia Pty Ltd
Registered Business Name dwp[suters ASB 37 169 328 018
Robert Macdonald Nominated Architect NSW ASB 4699

Consultants

Planner, Heritage & Social
URBIS

Structural & Civil Engineer
TAYLOR THOMSON WHITTING

Structural, Mechanical & Fire
Protection Engineer
WSP/BRINCKERHOFF

Electrical, Communications &
Hydraulic Engineer
UNSW LAI

BCA Consultant
McKenzie Group

URBIS

Taylor Thomson Whitting

WSP BRINCKERHOFF

UNSW LAI

McKENZIE GROUP


North

PRELIMINARY
NOT TO BE USED DURING CONSTRUCTION

B	MODIFICATION 14	15-09-2016		
A	TEST OF ADEQUACY	03-08-2016		
Issue	Description	Date	CHK	Auth
Architect				
dwp[suters				
www.dwpsuters.com				
Project				
THE STAR - MODIFICATION 14				
Location				
80 PYRMONT STREET PYRMONT NSW 2009				
Client				
THE STAR ENTERTAINMENT GROUP				
Drawing				
DEMOLITION PLAN - LEVEL B01				
Scale	Date Printed			
As indicated @ A1	9/15/2016 12:27:43 PM			
Project Number	Drawing Number	Issue		
303457	MOD14-A07B1	B		

dwp[suters

File Name D:\dwpsuters\REVIT\locat\0160303457_THE STAR_MOD14_CENTRAL_R016_sromon.rvt

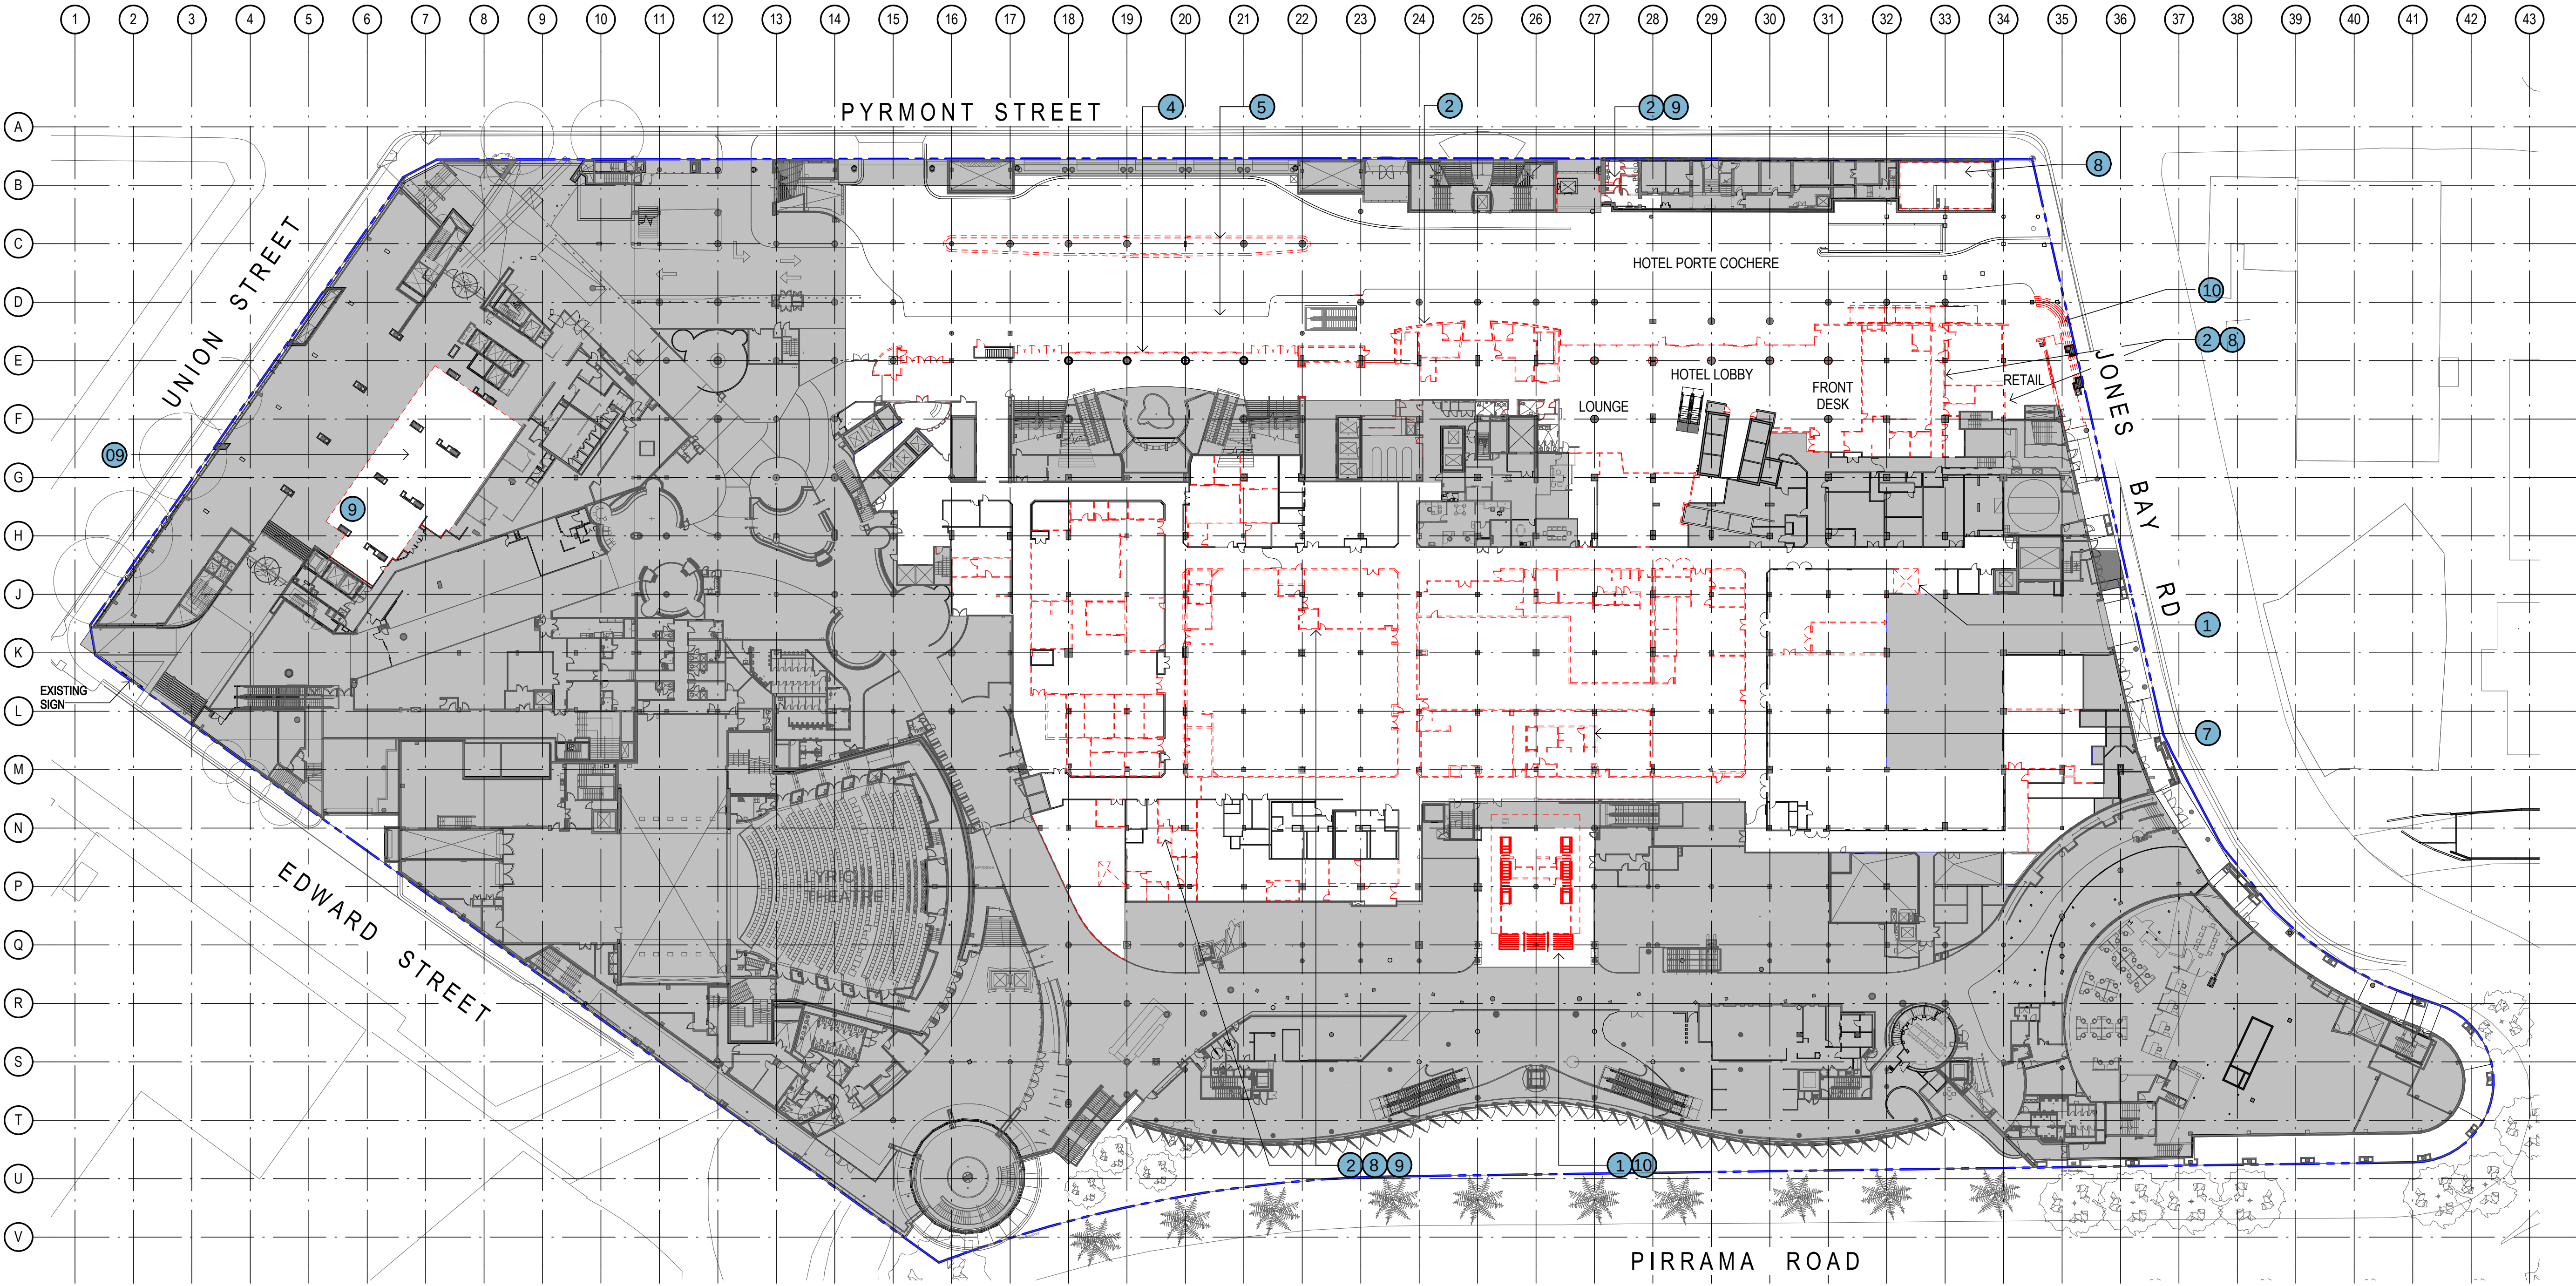

A
B
C
D
E
F
G
H
J
K
L
M
N
P
Q
R
S
T
U
V

1 2 3 4 5 6 7 8 9 10 11 12 13 14 15 16 17 18 19 20 21 22 23 24 25 26 27 28 29 30 31 32 33 34 35 36 37 38 39 40 41 42 43

1 DEMOLITION PLAN - LEVEL 00
1:500

DEMOLITION LEGEND:

- 1 REMOVE EXISTING FLOOR FINISHES & DEMOLISH EXISTING SLAB TO ENTENT INDICATED

2 DEMOLISH EXISTING WALLS

3 REMOVE EXISTING PLANT AND CAP OFF/TERMINATE CONNECTIONS

4 DEMOLISH LOWER PORTION OF CURTAIN WALL GLAZING

5 DEMOLISH EXISTING KERBING

6 DEMOLISH CLADDING TO EXISTING COLUMNS

7 DEMOLISH EXISTING INTERNAL AMENITIES FITOUT

8 DEMOLISH EXISTING INTERNAL RETAIL FITOUT

9 REMOVE EXISTING FLOOR & WALL FINISHES

10 DEMOLISH EXISTING PEDESTRIAN STAIRS /RAMP

11 REMOVE EXISTING ESCALATOR

12 REMOVE EXISTING LIFT

13 DEMOLISH EXISTING GLAZED CANOPY

14 DEMOLISH EXISTING PEDESTRIAN RAMP

15 REMOVE FIXED FURNITURE

16 REMOVE EXISTING GLAZED ROOF PANELS, MAINTAIN STRUCTURE

17 REMOVE EXISTING BALUSTRADE

18 DEMOLISH EXISTING ROOF

19 REMOVE EXISTING COLUMNS

20 REMOVE EXISTING GLAZING & STRUCTURAL ASSEMBLY

21 REMOVE EXISTING PAVING
- EXISTING WALLS/ COLUMNS RETAINED

DEMOLITION

AREAS NOT IN SCOPE OF WORKS

Notes
The information contained in this document is copyright and may not be used or reproduced for any other project or purpose.
Verify all dimensions and levels on site and report any discrepancies to dwp[suters for direction prior to the commencement of work.
Drawings are to be read in conjunction with all other contract documents.
Use figured dimensions only. Do not scale from drawings. dwp[suters cannot guarantee the accuracy of content and format for copies of drawings issued electronically.
The completion of the Issue Details Checked and Authorised section is confirmation of the status of the drawing. The drawing shall not be used for construction unless endorsed For Construction' and authorised for issue.
© dwp Australia Pty Ltd
Registered Business Name dwp[suters ASB 37 169 328 018
Robert Macdonald Nominated Architect NSW ARB 4699

Consultants

Planner, Heritage & Social
URBIS

Structural & Civil Engineer
TAYLOR THOMSON WHITTING

Structural, Mechanical & Fire
Protection Engineer
WSP
PARSONS
BRINCKERHOFF

Electrical, Communications &
Hydraulic Engineer
UNSW LAL

BCA Consultant
McKenzie Group

URBIS

Taylor Thomson Whitting

WSP

PARSONS BRINCKERHOFF

UNSW LAL

McKENZIE GROUP

North

PRELIMINARY
NOT TO BE USED DURING CONSTRUCTION

B	MODIFICATION 14	15-09-2016		
A	TEST OF ADEQUACY	03-08-2016		
Issue	Description	Date	CHK	Auth
Architect				
dwp[suters				
www.dwpsuters.com				
Project				
THE STAR - MODIFICATION 14				
Location				
80 PYRMONT STREET				
PYRMONT NSW 2009				
Client				
THE STAR ENTERTAINMENT GROUP				
Drawing				
DEMOLITION PLAN - LEVEL 00				
Scale		Date Printed		
As indicated @ A1		9/15/2016 11:36:32 AM		
Project Number		Drawing Number		Issue
303457		MOD14-A0700		B

File Name D:\projects\REVIT\locat016030457_THE STAR_MOD14_CENTRAL_R016_sromon.rvt