



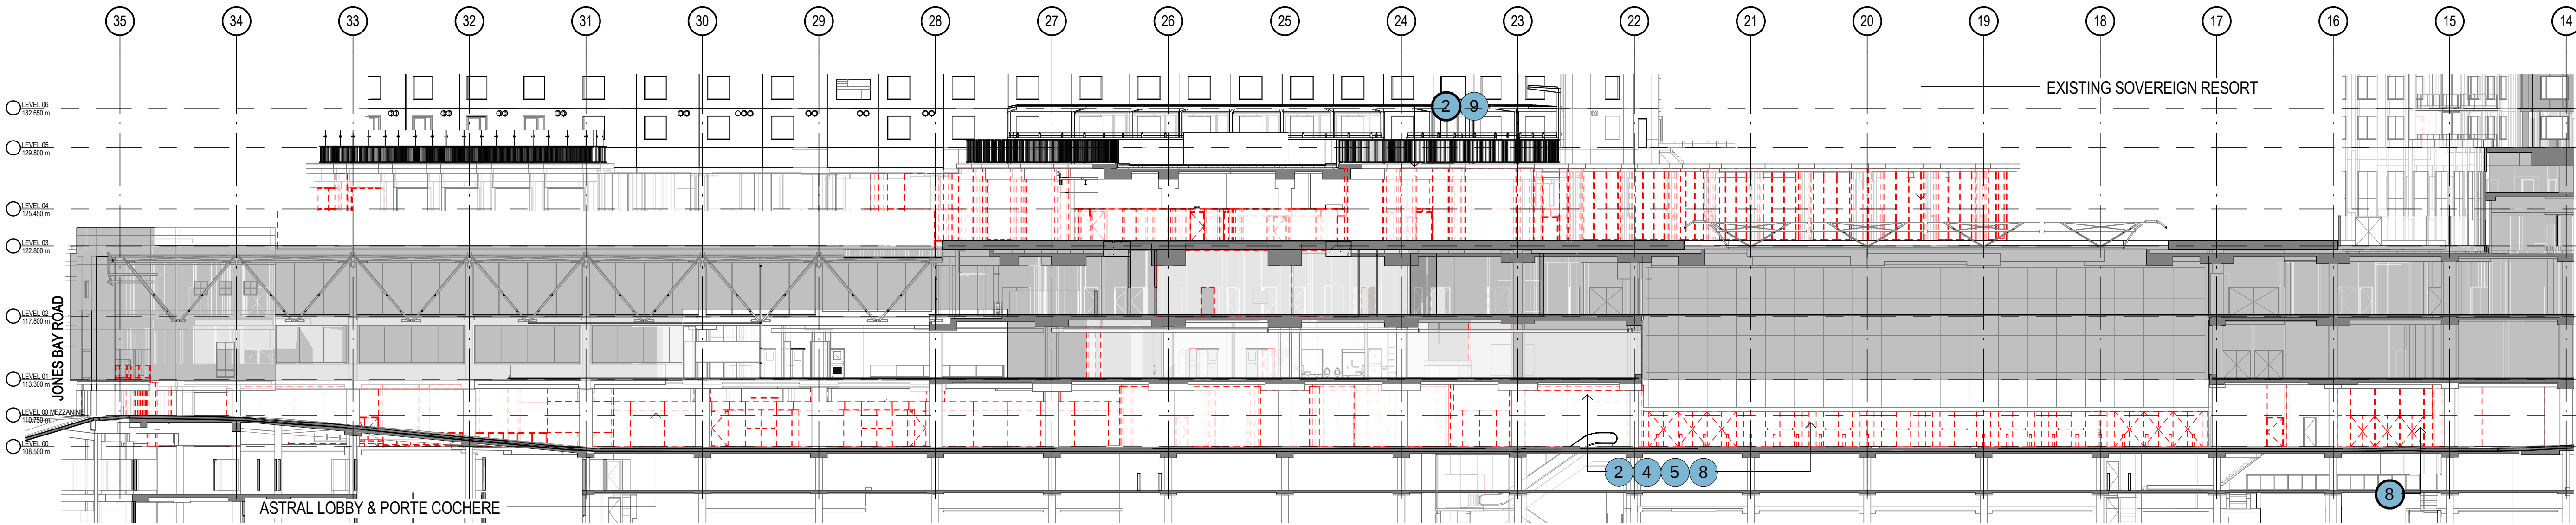

1 SECTION K - EXISTING & DEMOLITION
1 : 250

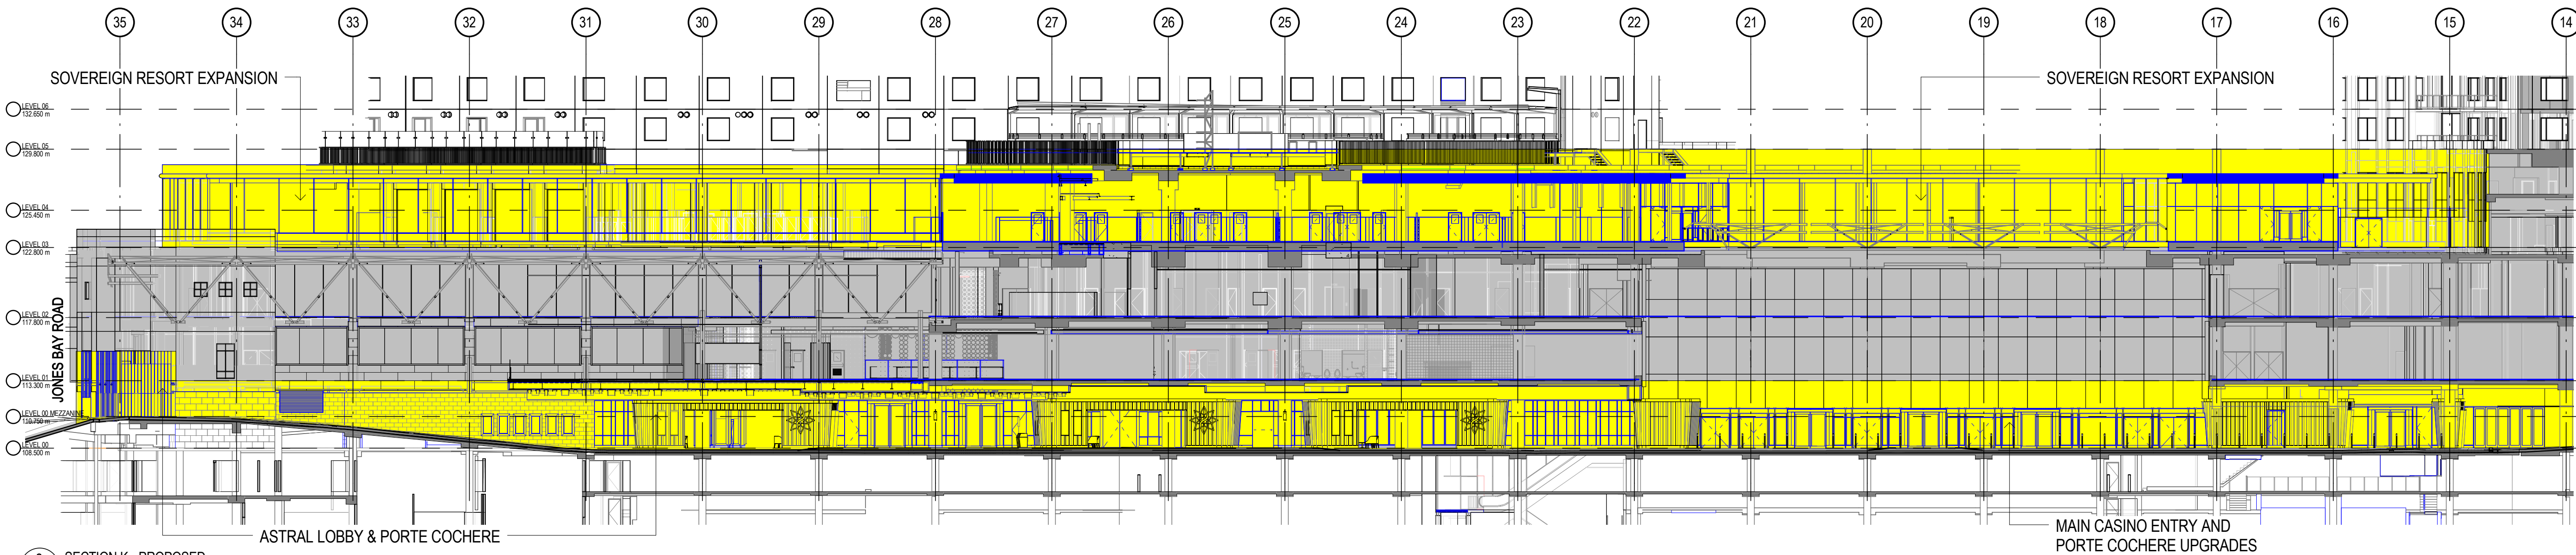

2 SECTION K - PROPOSED
1 : 250

Notes
The information contained in this document is copyright and may not be used or reproduced for any other project or purpose.
Verify all dimensions and levels on site and report any discrepancies to dwp[s]uters for direction prior to the commencement of work.
Drawings are to be read in conjunction with all other contract documents.
Use figured dimensions only. Do not scale from drawings. dwp[s]uters cannot guarantee the accuracy of content and format for copies of drawings issued electronically.
The completion of the Issue Details Checked and Authorised section is confirmation of the status of the drawing. The drawing shall not be used for construction unless endorsed For Construction and authorised for issue.
© dwp Australia Pty Ltd
Registered Business Name dwp[s]uters ABN 37 169 328 018
Robert Macdonald Nominated Architect NSW AIB 4699

Consultants
Planner, Heritage & Social
URBIS
Structural & Civil Engineer
TAYLOR THOMSON WHITTING
Structural, Mechanical & Fire
Protection Engineer
WSP/PARSONS
BRINCKERHOFF
Electrical, Communications &
Hydraulic Engineer
LIMBOW LAI
BCA Consultant
McKenzie Group



LEGEND
PROPOSED WORKS
EXISTING
DEMOLISH

PRELIMINARY
NOT TO BE USED DURING CONSTRUCTION

DEMOLITION LEGEND:

- | | |
|---|---|
| 1 REMOVE EXISTING FLOOR FINISHES & DEMOLISH EXISTING SLAB TO ENTENT INDICATED | 10 DEMOLISH EXISTING PEDESTRIAN STAIRS /RAMP |
| 2 DEMOLISH EXISTING WALLS | 11 REMOVE EXISTING ESCALATOR |
| 3 REMOVE EXISTING PLANT AND CAP OFF/TERMINATE CONNECTIONS | 12 REMOVE EXISTING LIFT |
| 4 DEMOLISH LOWER PORTION OF CURTAIN WALL GLAZING | 13 DEMOLISH EXISTING GLAZED CANOPY |
| 5 DEMOLISH EXISTING KERBING | 14 DEMOLISH EXISTING PEDESTRIAN RAMP |
| 6 DEMOLISH CLADDING TO EXISTING COLUMNS | 15 REMOVE FIXED FURNITURE |
| 7 DEMOLISH EXISTING INTERNAL AMENITIES FITOUT | 16 REMOVE EXISTING GLAZED ROOF PANELS, MAINTAIN STRUCTURE |
| 8 DEMOLISH EXISTING INTERNAL RETAIL FITOUT | 17 REMOVE EXISTING BALUSTRADE |
| 9 REMOVE EXISTING FLOOR & WALL FINISHES | 18 DEMOLISH EXISTING ROOF |
| 10 EXISTING WALLS/ COLUMNS RETAINED | 19 REMOVE EXISTING COLUMNS |
| DEMOLITION | 20 REMOVE EXISTING GLAZING & STRUCTURAL ASSEMBLY |
| AREAS NOT IN SCOPE OF WORKS | 21 REMOVE EXISTING PAVING |


B MODIFICATION 14 15-09-2016
A TEST OF ADEQUACY 03-08-2016
Issue Description Date C/NK Auth
Architect
dwp[s]uters
www.dwpsuters.com
Project
THE STAR - MODIFICATION 14
Location
80 PYRMONT STREET
PYRMONT NSW 2009
Client
THE STAR ENTERTAINMENT GROUP
Drawing
BUILDING SECTIONS - SHEET 3
Scale Date Printed
As indicated @ A1 9/15/2016 12:01:45 PM
Project Number Drawing Number Issue
303457 MOD14-A5012 B



D:\dwgs\entertainment\REVIT\local\303457_THE STAR_MOD14_CENTRAL_R016_sromon.rvt



1 SECTION L - EXISTING & DEMOLITION
1:250

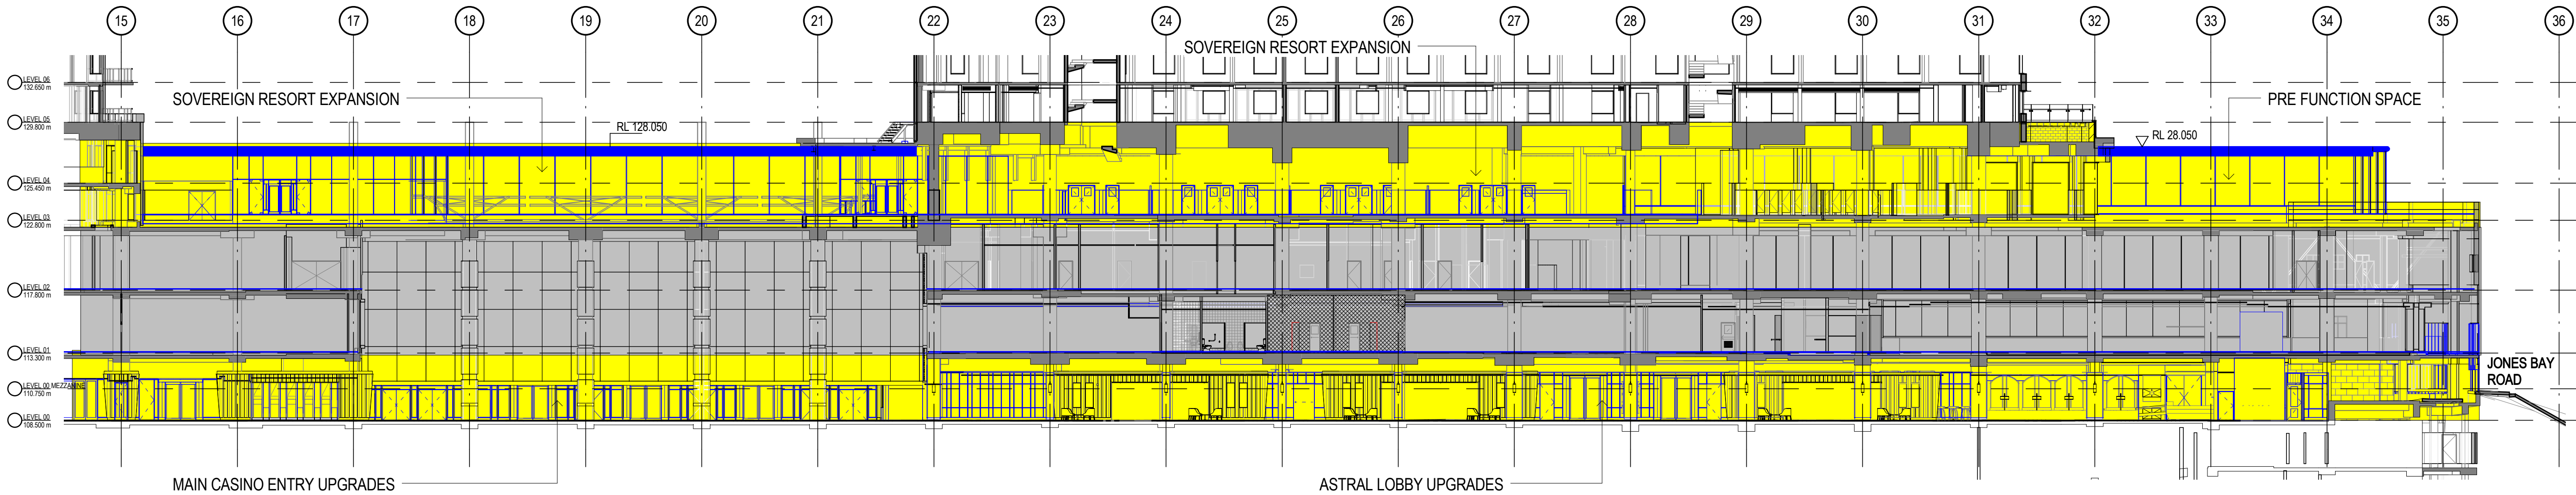

2 SECTION L - PROPOSED
1:250

Notes
The information contained in this document is copyright and may not be used or reproduced for any other project or purpose.
Verify all dimensions and levels on site and report any discrepancies to dwp[s]uters for direction prior to the commencement of work.
Drawings are to be read in conjunction with all other contract documents.
Use figured dimensions only. Do not scale from drawings. dwp[s]uters cannot guarantee the accuracy of content and format for copies of drawings issued electronically.
The completion of the Issue Details Checked and Authorised section is confirmation of the status of the drawing. The drawing shall not be used for construction unless endorsed 'For Construction' and authorised for issue.
© dwp Australia Pty Ltd
Registered Business Name dwp[s]uters ABN 37 169 328 018
Robert Macdonald Nominated Architect NSW AIB 4699

Consultants

Planner, Heritage & Social
URBIS

Structural & Civil Engineer
TAYLOR THOMSON WHITTING

Structural, Mechanical & Fire Protection Engineer
WSP/PARSONS BRINCKERHOFF

Electrical, Communications & Hydraulic Engineer
LIMWU LAI

BCA Consultant
McKenzie Group

URBIS

TTW Taylor Thomson Whitting

WSP Parsons Brinckerhoff

mckenzie group

LEGEND

PROPOSED WORKS

EXISTING

DEMOLISH

North

PRELIMINARY
NOT TO BE USED DURING CONSTRUCTION

DEMOLITION LEGEND:

- | | |
|---|---|
| 1 REMOVE EXISTING FLOOR FINISHES & DEMOLISH EXISTING SLAB TO ENTENT INDICATED | 10 DEMOLISH EXISTING PEDESTRIAN STAIRS /RAMP |
| 2 DEMOLISH EXISTING WALLS | 11 REMOVE EXISTING ESCALATOR |
| 3 REMOVE EXISTING PLANT AND CAP OFF/TERMINATE CONNECTIONS | 12 REMOVE EXISTING LIFT |
| 4 DEMOLISH LOWER PORTION OF CURTAIN WALL GLAZING | 13 DEMOLISH EXISTING GLAZED CANOPY |
| 5 DEMOLISH EXISTING KERBING | 14 DEMOLISH EXISTING PEDESTRIAN RAMP |
| 6 DEMOLISH CLADDING TO EXISTING COLUMNS | 15 REMOVE FIXED FURNITURE |
| 7 DEMOLISH EXISTING INTERNAL AMENITIES FITOUT | 16 REMOVE EXISTING GLAZED ROOF PANELS, MAINTAIN STRUCTURE |
| 8 DEMOLISH EXISTING INTERNAL RETAIL FITOUT | 17 REMOVE EXISTING BALUSTRADE |
| 9 REMOVE EXISTING FLOOR & WALL FINISHES | 18 DEMOLISH EXISTING ROOF |
| EXISTING WALLS/ COLUMNS RETAINED | 19 REMOVE EXISTING COLUMNS |
| DEMOLITION | 20 REMOVE EXISTING GLAZING & STRUCTURAL ASSEMBLY |
| AREAS NOT IN SCOPE OF WORKS | 21 REMOVE EXISTING PAVING |

B	MODIFICATION 14	15-09-2016		
A	TEST OF ADEQUACY	03-08-2016		
Issue	Description	Date	CHK	Auth
Architect				
dwp[s]uters www.dwpsuters.com				
Project				
THE STAR - MODIFICATION 14				
Location				
80 PYRMONT STREET PYRMONT NSW 2009				
Client				
THE STAR ENTERTAINMENT GROUP				
THE STAR ENTERTAINMENT GROUP				
Drawing				
BUILDING SECTIONS - SHEET 4				
Scale				
As indicated @ A1				
Date Printed				
9/15/2016 12:02:27 PM				
Project Number				
Drawing Number				
Issue				
303457				
MOD14-A5013				
B				



File Name D:\dwpsuters\REVIT\local\0160303457_THE STAR_MOD14_CENTRAL_R2016_broomfield.rvt



1 SECTION M - EXISTING & DEMOLITION
1 : 250



2 SECTION M - PROPOSED
1 : 250

Notes
The information contained in this document is copyright and may not be used or reproduced for any other project or purpose.
Verify all dimensions and levels on site and report any discrepancies to dwp[suters] for direction prior to the commencement of work.
Drawings are to be read in conjunction with all other contract documents.
Use figured dimensions only. Do not scale from drawings. dwp[suters] cannot guarantee the accuracy of content and format for copies of drawings issued electronically.
The completion of the Issue Details Checked and Authorised section is confirmation of the status of the drawing. The drawing shall not be used for construction unless endorsed 'For Construction' and authorised for issue.
© dwp Australia Pty Ltd
Registered Business Name dwp[suters] ASBN 37 169 328 018
Robert Macdonald Nominated Architect NSW ARB 4699

Consultants

Planner, Heritage & Social
URBIS




Structural & Civil Engineer
TAYLOR THOMSON WHITTING



Structural, Mechanical & Fire
Protection Engineer
WSP/PARSONS
BRINKERHOFF



Electrical, Communications &
Hydraulic Engineer
LIMOW LAL

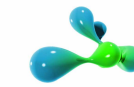

BCA Consultant
McKenzie Group



LEGEND

- PROPOSED WORKS
- EXISTING
- DEMOLISH

North

PRELIMINARY

NOT TO BE USED DURING CONSTRUCTION

DEMOLITION LEGEND:

- 1 REMOVE EXISTING FLOOR FINISHES & DEMOLISH EXISTING SLAB TO ENTENT INDICATED
- 2 DEMOLISH EXISTING WALLS
- 3 REMOVE EXISTING PLANT AND CAP OFF/TERMINATE CONNECTIONS
- 4 DEMOLISH LOWER PORTION OF CURTAIN WALL GLAZING
- 5 DEMOLISH EXISTING KERBING
- 6 DEMOLISH CLADDING TO EXISTING COLUMNS
- 7 DEMOLISH EXISTING INTERNAL AMENITIES FITOUT
- 8 DEMOLISH EXISTING INTERNAL RETAIL FITOUT
- 9 REMOVE EXISTING FLOOR & WALL FINISHES
- 10 DEMOLISH EXISTING PEDESTRIAN STAIRS /RAMP
- 11 REMOVE EXISTING ESCALATOR
- 12 REMOVE EXISTING LIFT
- 13 DEMOLISH EXISTING GLAZED CANOPY
- 14 DEMOLISH EXISTING PEDESTRIAN RAMP
- 15 REMOVE FIXED FURNITURE
- 16 REMOVE EXISTING GLAZED ROOF PANELS, MAINTAIN STRUCTURE
- 17 REMOVE EXISTING BALUSTRADE
- 18 DEMOLISH EXISTING ROOF
- 19 REMOVE EXISTING COLUMNS
- 20 REMOVE EXISTING GLAZING & STRUCTURAL ASSEMBLY
- 21 REMOVE EXISTING PAVING

- EXISTING WALLS/ COLUMNS RETAINED
- DEMOLITION
- AREAS NOT IN SCOPE OF WORKS

B	MODIFICATION 14	15-09-2016
A	TEST OF ADEQUACY	03-08-2016
Issue	Description	Date C/NK Auth

dwp[suters]
www.dwpsuters.com

Project

THE STAR - MODIFICATION 14

Location

80 PYRMONT STREET
PYRMONT NSW 2009

Client

THE STAR ENTERTAINMENT GROUP

THE STAR
ENTERTAINMENT GROUP

Drawing

BUILDING SECTIONS - SHEET 5

Scale

As indicated @ A1

Date Printed

9/15/2016 12:03:57 PM

Project Number

303457 MOD14-A5014

Drawing Number

Issue

B



File Name D:\dwpsuters\REVIT\local\016030457_THE STAR_MOD14_CENTRAL_R016.dwg