


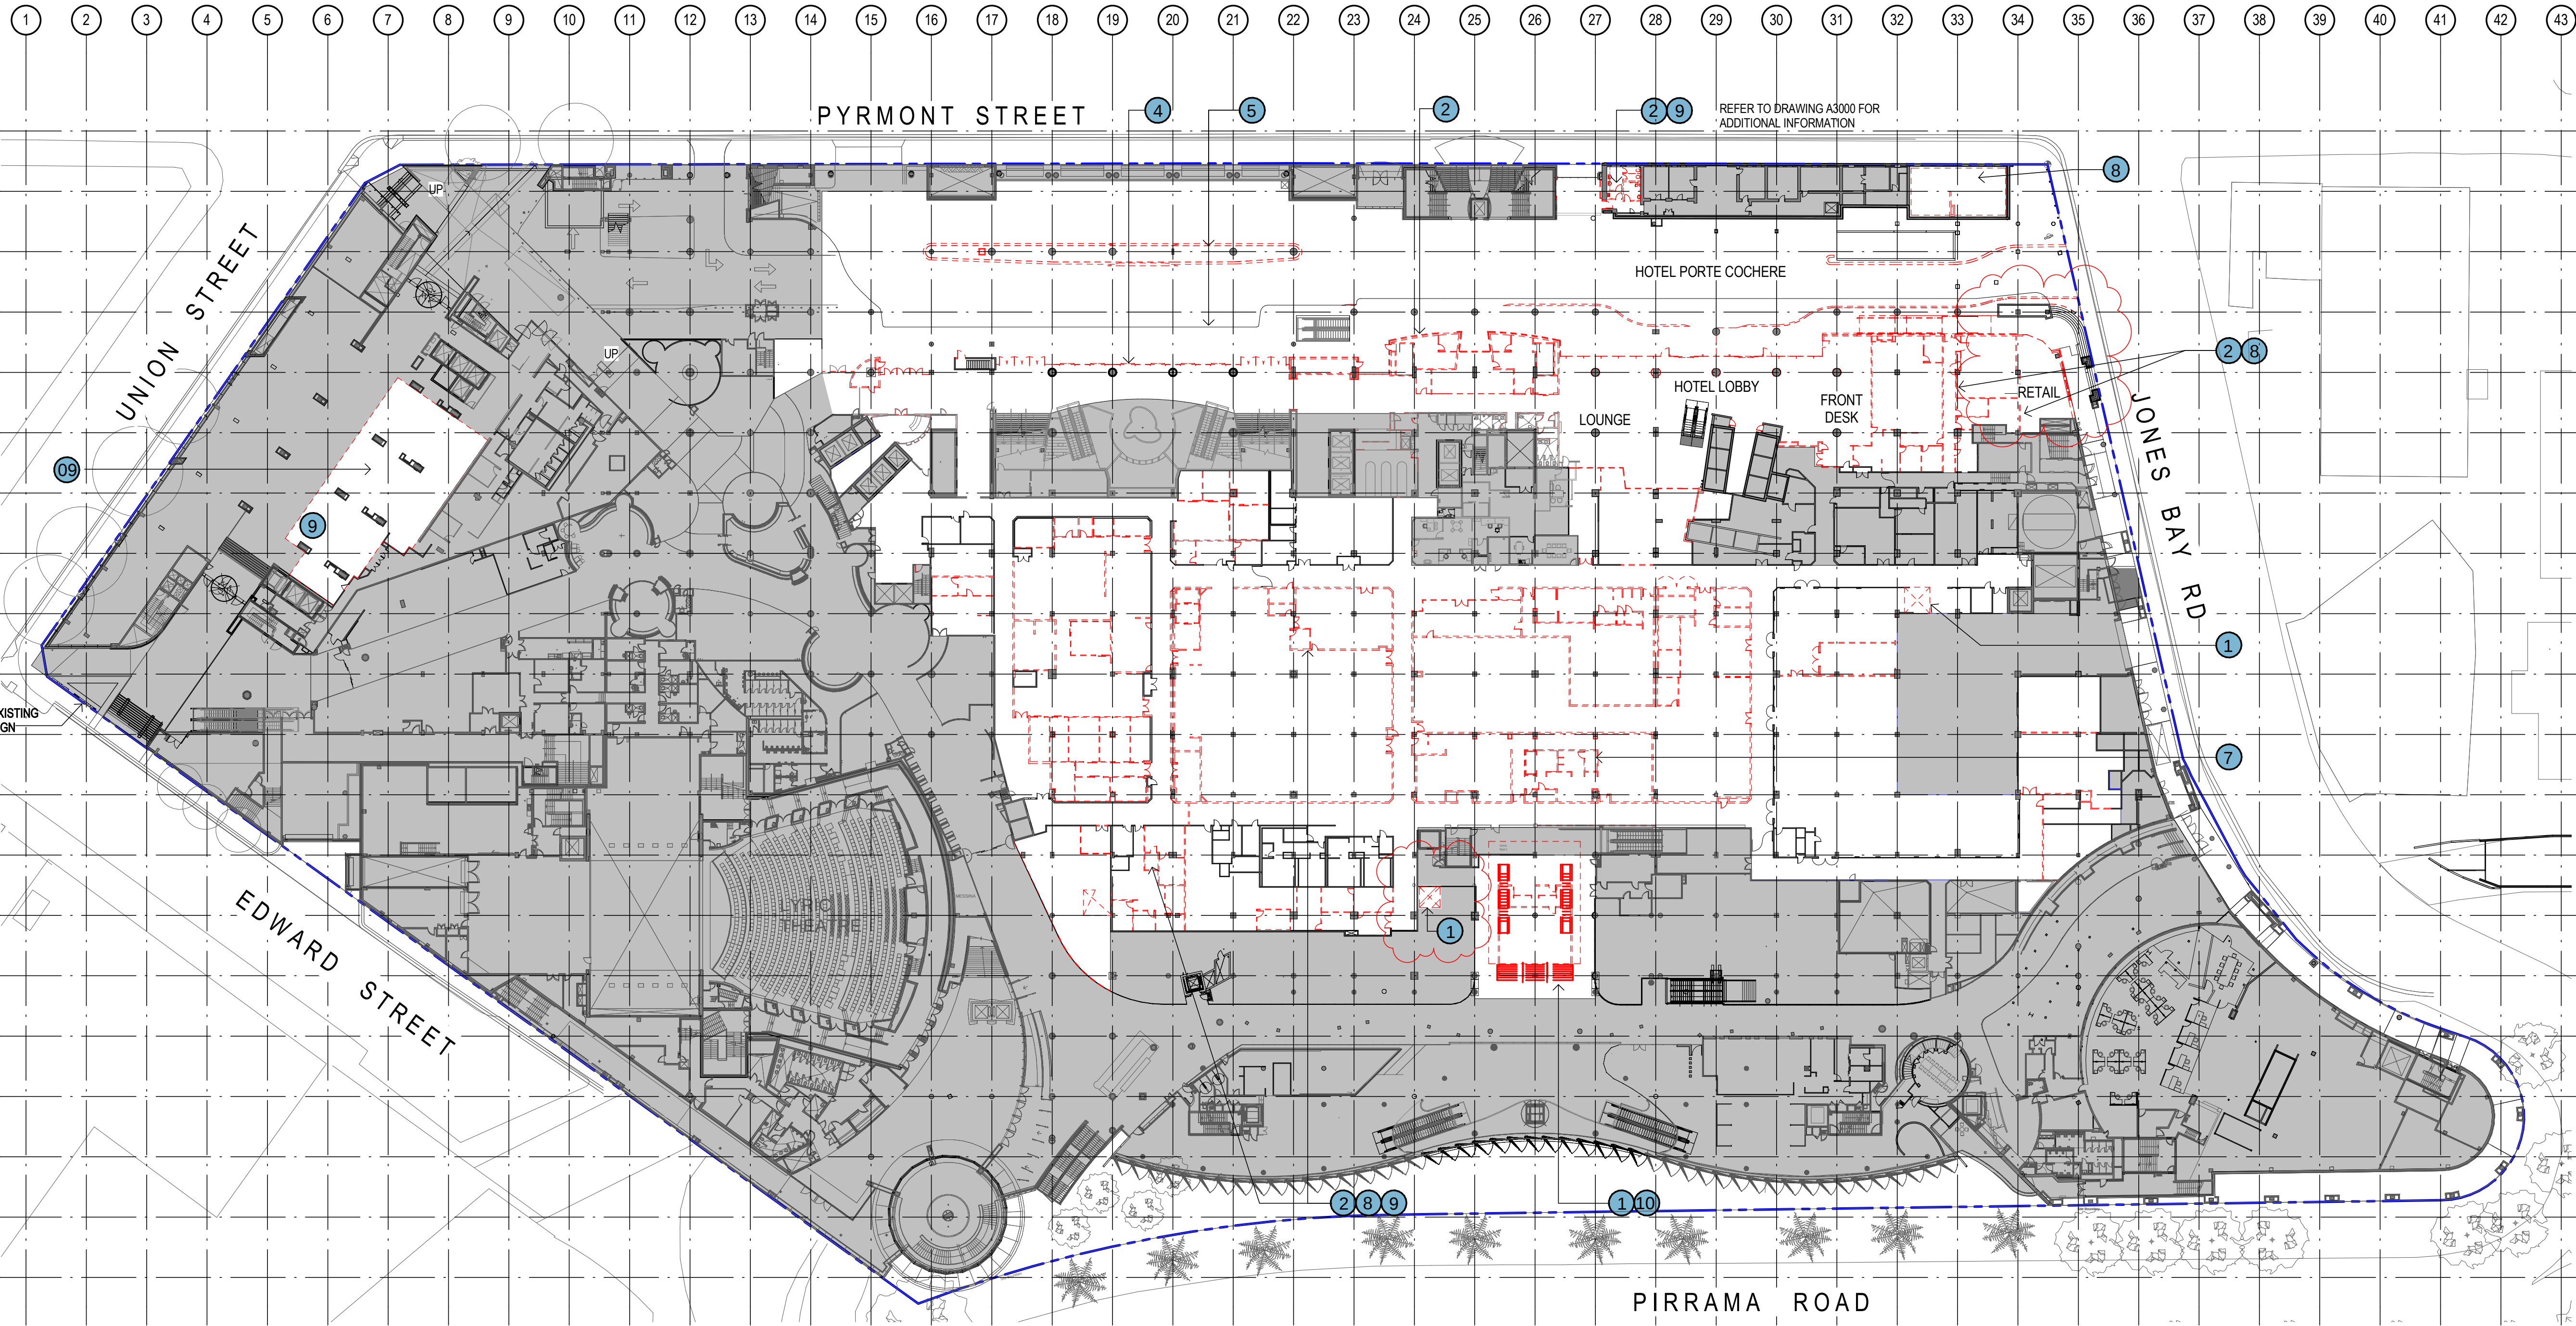

1 DEMOLITION PLAN - LEVEL 00
1:500

DEMOLITION LEGEND:

- | | |
|---|---|
| 1 REMOVE EXISTING FLOOR FINISHES & DEMOLISH EXISTING SLAB TO ENTENT INDICATED | 10 DEMOLISH EXISTING PEDESTRIAN STAIRS /RAMP |
| 2 DEMOLISH EXISTING WALLS | 11 REMOVE EXISTING ESCALATOR |
| 3 REMOVE EXISTING PLANT AND CAP OFF/TERMINATE CONNECTIONS | 12 REMOVE EXISTING LIFT |
| 4 DEMOLISH LOWER PORTION OF CURTAIN WALL GLAZING | 13 DEMOLISH EXISTING GLAZED CANOPY |
| 5 DEMOLISH EXISTING KERBING | 14 DEMOLISH EXISTING PEDESTRIAN RAMP |
| 6 DEMOLISH CLADDING TO EXISTING COLUMNS | 15 REMOVE FIXED FURNITURE |
| 7 DEMOLISH EXISTING INTERNAL AMENITIES FITOUT | 16 REMOVE EXISTING GLAZED ROOF PANELS, MAINTAIN STRUCTURE |
| 8 DEMOLISH EXISTING INTERNAL RETAIL FITOUT | 17 REMOVE EXISTING BALUSTRADE |
| 9 REMOVE EXISTING FLOOR & WALL FINISHES | 18 DEMOLISH EXISTING ROOF |
| EXISTING WALLS/ COLUMNS RETAINED | 19 REMOVE EXISTING COLUMNS |
| DEMOLITION | 20 REMOVE EXISTING GLAZING & STRUCTURAL ASSEMBLY |
| AREAS NOT IN SCOPE OF WORKS | 21 REMOVE EXISTING PAVING |

Notes
The information contained in this document is copyright and may not be used or reproduced for any other project or purpose.
Verify all dimensions and levels on site and report any discrepancies to dwp[suters for direction prior to the commencement of work.
Drawings are to be read in conjunction with all other contract documents.
Use figured dimensions only. Do not scale from drawings. dwp[suters cannot guarantee the accuracy of content and format for copies of drawings issued electronically.
The completion of the Issue Details Checked and Authorised section is confirmation of the status of the drawing. The drawing shall not be used for construction unless endorsed For Construction and authorised for issue.
© dwp Australia Pty Ltd
Registered Business Name dwp[suters ASB 37 169 328 018
Robert Macdonald Nominated Architect NSW ASB 4699

Consultants

Planner, Heritage & Social
URBIS



Structural & Civil Engineer
TAYLOR THOMSON WHITTING



Structural, Mechanical & Fire
Protection Engineer
WSP/PARSONS
BRINCKERHOFF




Electrical, Communications &
Hydraulic Engineer
UNSW L&L



BCA Consultant
McKenzie Group



North

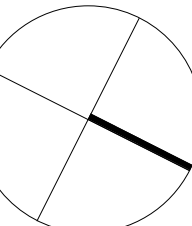

PRELIMINARY
NOT TO BE USED DURING CONSTRUCTION

E	REVISED MOD14 FOR APPROVAL	05.05.2017
D	MODIFICATION 14 LIFT	11.04.2017
C	REVISED MOD 14 FOR APPROVAL	23.01.2017
B	MODIFICATION 14	15.09.2016
A	TEST OF ADEQUACY	03.08.2016
Issue	Description	Date

dwp[suters
www.dwpsuters.com

Project

THE STAR - MODIFICATION 14

Location

80 PYRMONT STREET
PYRMONT NSW 2009

Client

THE STAR ENTERTAINMENT GROUP

THE STAR
ENTERTAINMENT GROUP

Drawing

DEMOLITION PLAN - LEVEL 00

Scale

As indicated @ A1

Date Printed

5/16/2017 11:40:06 AM

Project Number

303457

Drawing Number

MOD14-A0700

Issue

E

