



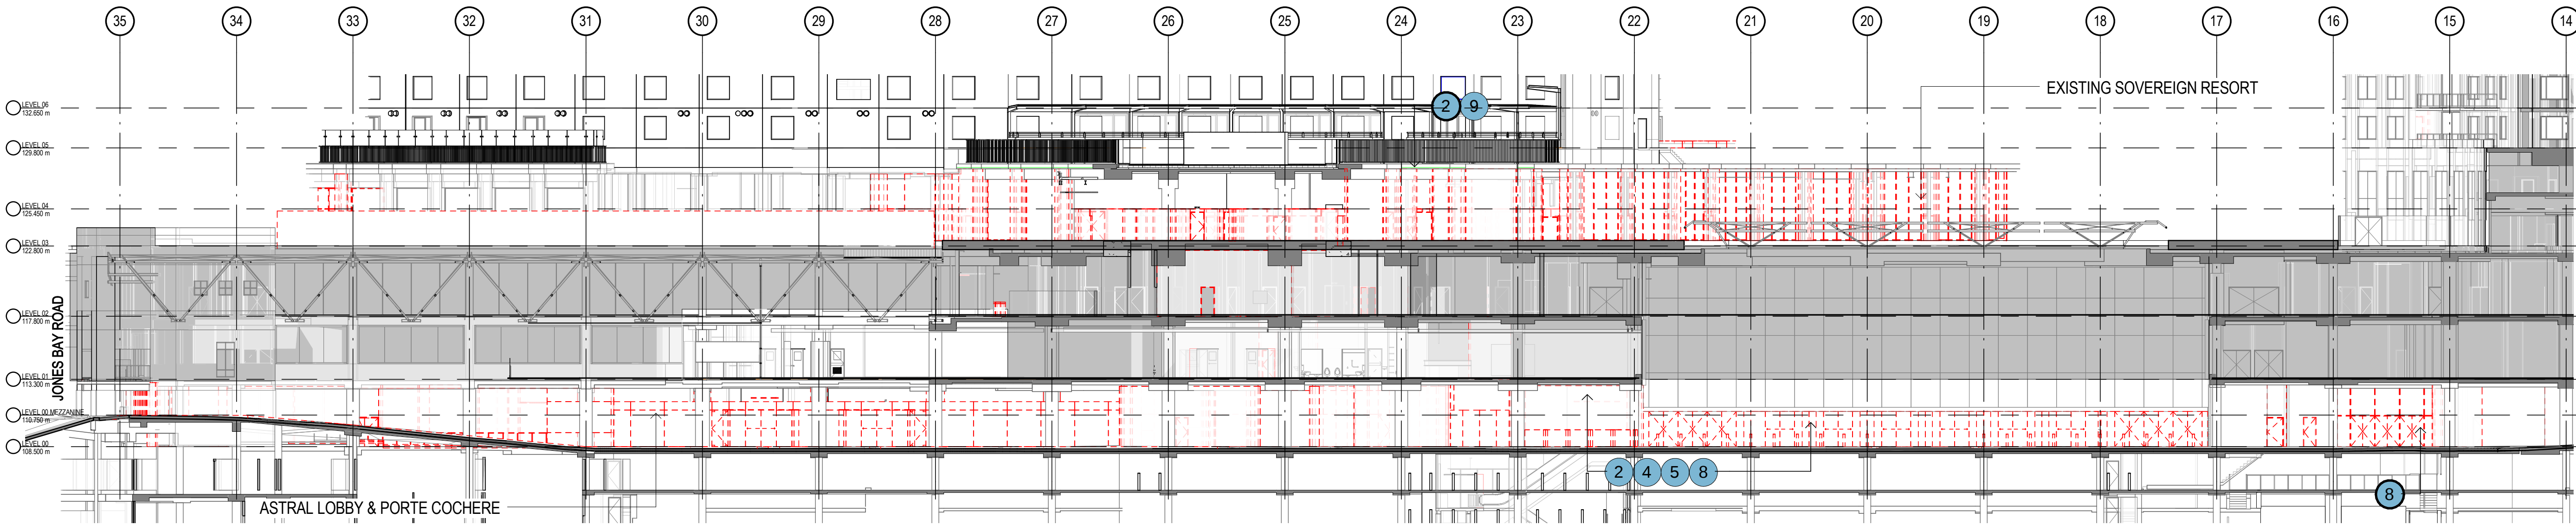

1 SECTION K - EXISTING & DEMOLITION
1 : 250

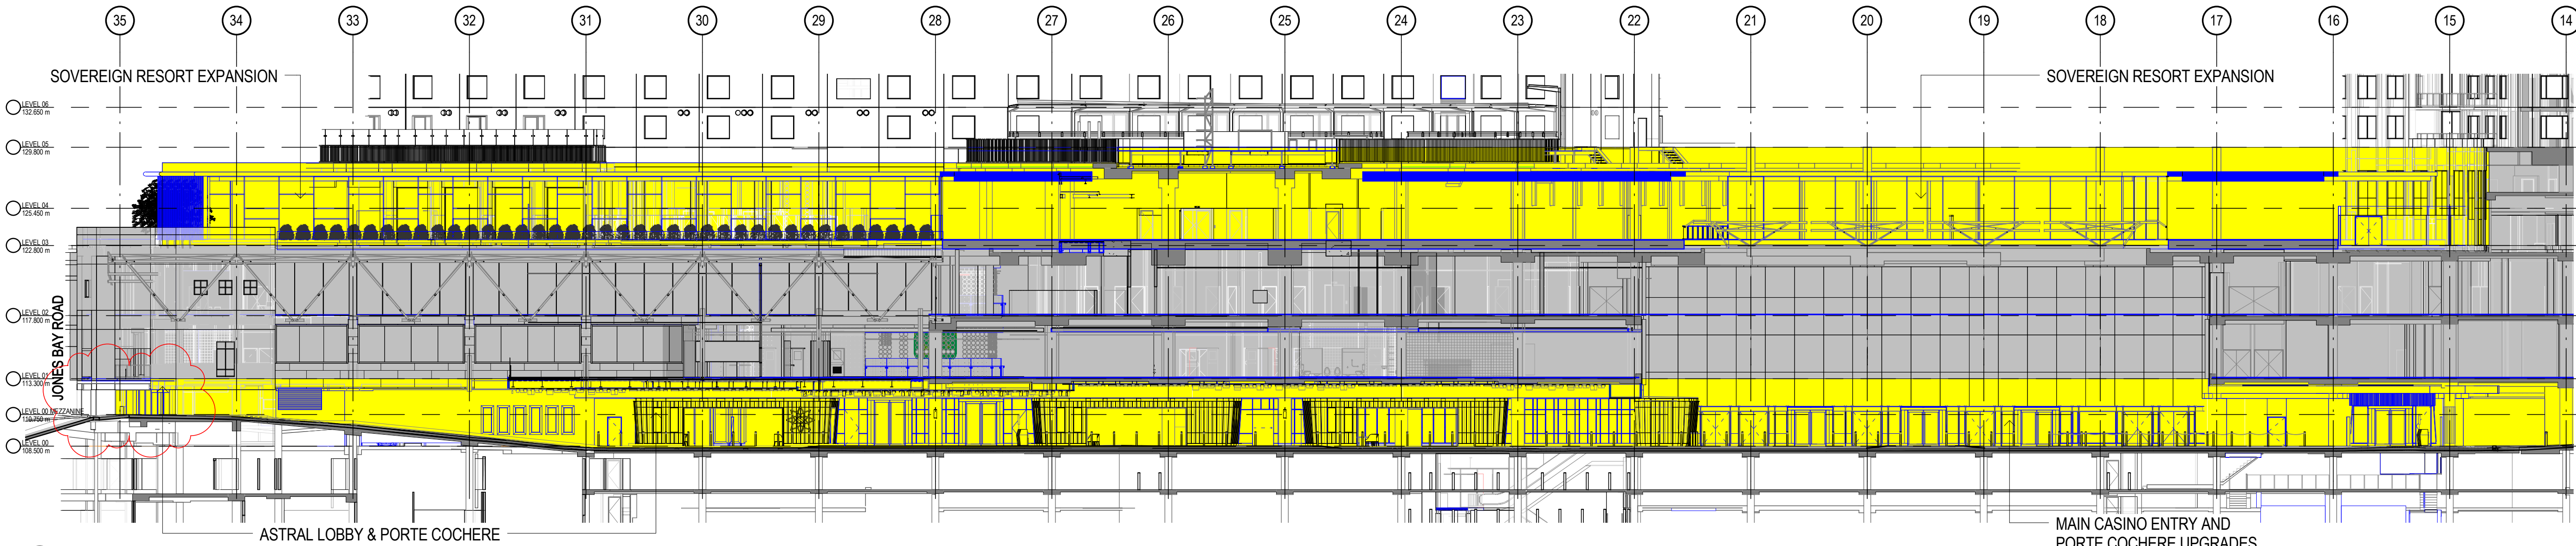

2 SECTION K - PROPOSED
1 : 250

DEMOLITION LEGEND:

- | | |
|---|---|
| 1 REMOVE EXISTING FLOOR FINISHES & DEMOLISH EXISTING SLAB TO ENTENT INDICATED | 10 DEMOLISH EXISTING PEDESTRIAN STAIRS /RAMP |
| 2 DEMOLISH EXISTING WALLS | 11 REMOVE EXISTING ESCALATOR |
| 3 REMOVE EXISTING PLANT AND CAP OFF/TERMINATE CONNECTIONS | 12 REMOVE EXISTING LIFT |
| 4 DEMOLISH LOWER PORTION OF CURTAIN WALL GLAZING | 13 DEMOLISH EXISTING GLAZED CANOPY |
| 5 DEMOLISH EXISTING KERBING | 14 DEMOLISH EXISTING PEDESTRIAN RAMP |
| 6 DEMOLISH CLADDING TO EXISTING COLUMNS | 15 REMOVE FIXED FURNITURE |
| 7 DEMOLISH EXISTING INTERNAL AMENITIES FITOUT | 16 REMOVE EXISTING GLAZED ROOF PANELS, MAINTAIN STRUCTURE |
| 8 DEMOLISH EXISTING INTERNAL RETAIL FITOUT | 17 REMOVE EXISTING BALUSTRADE |
| 9 REMOVE EXISTING FLOOR & WALL FINISHES | 18 DEMOLISH EXISTING ROOF |
| 10 EXISTING WALLS/ COLUMNS RETAINED | 19 REMOVE EXISTING COLUMNS |
| 11 DEMOLITION | 20 REMOVE EXISTING GLAZING & STRUCTURAL ASSEMBLY |
| 12 AREAS NOT IN SCOPE OF WORKS | 21 REMOVE EXISTING PAVING |

Notes
The information contained in this document is copyright and may not be used or reproduced for any other project or purpose.
Verify all dimensions and levels on site and report any discrepancies to dwp[suters for direction prior to the commencement of work.
Drawings are to be read in conjunction with all other contract documents.
Use figured dimensions only. Do not scale from drawings. dwp[suters cannot guarantee the accuracy of content and format for copies of drawings issued electronically.
The completion of the Issue Details Checked and Authorised section is confirmation of the status of the drawing. The drawing shall not be used for construction unless endorsed For Construction' and authorised for issue.
© dwp Australia Pty Ltd
Registered Business Name dwp[suters ABN 37 169 328 018
Robert Macdonald Nominated Architect NSW AIB 4699

Consultants
Planner, Heritage & Social
URBIS
Structural & Civil Engineer
TAYLOR THOMSON WHITTING
Structural, Mechanical & Fire
Protection Engineer
WSP/PARSONS
BRINCKERHOFF
Electrical, Communications &
Hydraulic Engineer
LIMBOW LAI
BCA Consultant
McKenzie Group



LEGEND
PROPOSED WORKS
EXISTING
DEMOLISH

PRELIMINARY
NOT TO BE USED DURING CONSTRUCTION

C REVISED MOD14 FOR APPROVAL 06.05.2017
B MODIFICATION 14 15-09-2016
A TEST OF ADEQUACY 03-08-2016
Issue Description Date C/NK Auth

dwp[suters
www.dwpsuters.com

Project
THE STAR - MODIFICATION 14

Location
80 PYRMONT STREET
PYRMONT NSW 2009

Client
THE STAR ENTERTAINMENT GROUP

THE STAR
ENTERTAINMENT GROUP

Drawing
BUILDING SECTIONS - SHEET 3

Scale Date Printed
As indicated @ A1 5/12/2017 5:11:30 PM

Project Number Drawing Number Issue
303457 MOD14-A5012 C



File Name D:\dwpsuters\REVIT\locat\2016\303457_THE STAR_MOD14_CENTRAL_R2016_A5012.dwg