


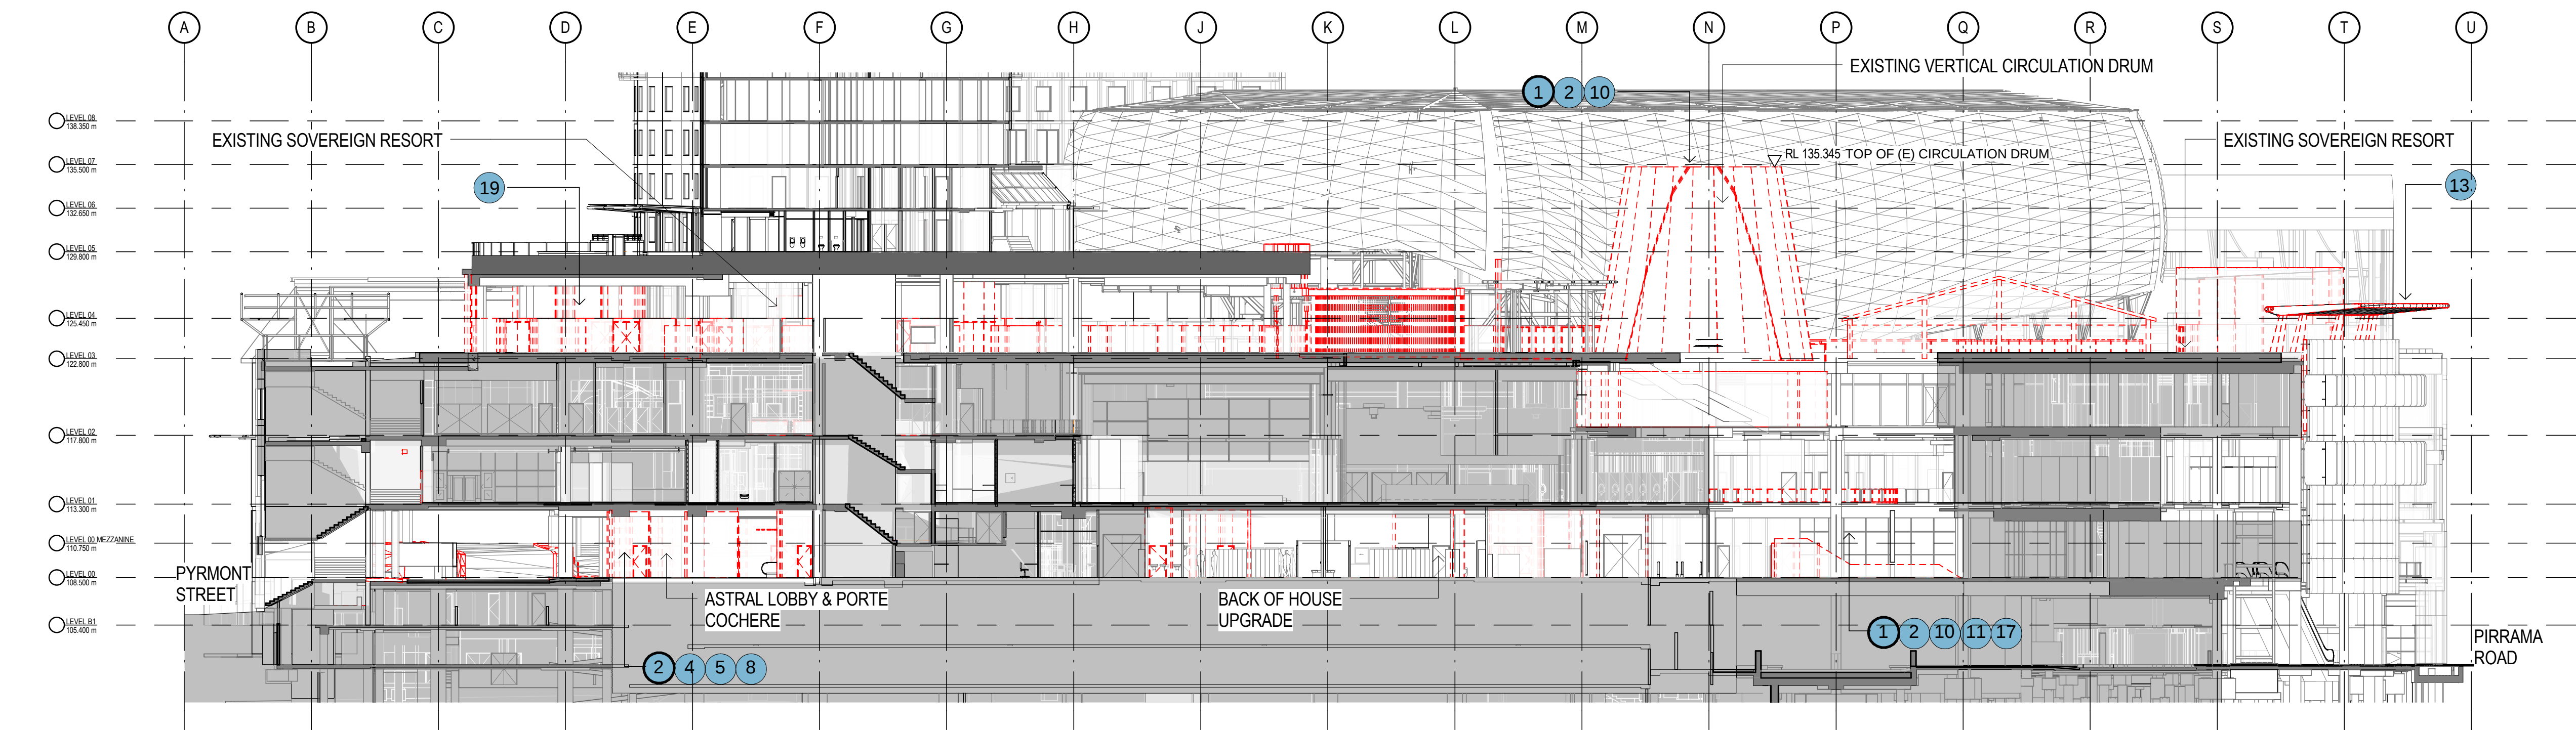

1 SECTION G - EXISTING & DEMOLITION
A20B1 1: 250



2 SECTION G - PROPOSED
1: 250

DEMOLITION LEGEND:

- | | |
|---|---|
| 1 REMOVE EXISTING FLOOR FINISHES & DEMOLISH EXISTING SLAB TO ENTENT INDICATED | 10 DEMOLISH EXISTING PEDESTRIAN STAIRS /RAMP |
| 2 DEMOLISH EXISTING WALLS | 11 REMOVE EXISTING ESCALATOR |
| 3 REMOVE EXISTING PLANT AND CAP OFF/TERMINATE CONNECTIONS | 12 REMOVE EXISTING LIFT |
| 4 DEMOLISH LOWER PORTION OF CURTAIN WALL GLAZING | 13 DEMOLISH EXISTING GLAZED CANOPY |
| 5 DEMOLISH EXISTING KERBING | 14 DEMOLISH EXISTING PEDESTRIAN RAMP |
| 6 DEMOLISH CLADDING TO EXISTING COLUMNS | 15 REMOVE FIXED FURNITURE |
| 7 DEMOLISH EXISTING INTERNAL AMENITIES FITOUT | 16 REMOVE EXISTING GLAZED ROOF PANELS, MAINTAIN STRUCTURE |
| 8 DEMOLISH EXISTING INTERNAL RETAIL FITOUT | 17 REMOVE EXISTING BALUSTRADE |
| 9 REMOVE EXISTING FLOOR & WALL FINISHES | 18 DEMOLISH EXISTING ROOF |
| 10 EXISTING WALLS/ COLUMNS RETAINED | 19 REMOVE EXISTING COLUMNS |
| 11 DEMOLITION | 20 REMOVE EXISTING GLAZING & STRUCTURAL ASSEMBLY |
| 12 AREAS NOT IN SCOPE OF WORKS | 21 REMOVE EXISTING PAVING |

Notes
The information contained in this document is copyright and may not be used or reproduced for any other project or purpose.
Verify all dimensions and levels on site and report any discrepancies to dwp/suters for direction prior to the commencement of work.
Drawings are to be read in conjunction with all other contract documents.
Use figured dimensions only. Do not scale from drawings. dwp/suters cannot guarantee the accuracy of content and format for copies of drawings issued electronically.
The completion of the Issue Details Checked and Authorised section is confirmation of the status of the drawing. The drawing shall not be used for construction unless endorsed For Construction and authorised for issue.
© dwp Australia Pty Ltd
Registered Business Name dwp/suters ASN 37 169 328 018
Robert Macdonald Nominated Architect NSW AIB 4699

Consultants

Planner, Heritage & Social
URBIS




Structural & Civil Engineer
TAYLOR THOMSON WHITTING



Structural, Mechanical & Fire
Protection Engineer
WSP/PARSONS
BRINCKERHOFF



Electrical, Communications &
Hydraulic Engineer
LIMOW LAI

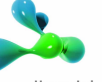

BCA Consultant
McKenzie Group



LEGEND

- | | |
|--|----------------|
| | PROPOSED WORKS |
| | EXISTING |
| | DEMOLISH |

North

PRELIMINARY

NOT TO BE USED DURING CONSTRUCTION

C	REVISED MOD14 FOR APPROVAL	05.05.2017		
B	MODIFICATION 14	15-09-2016		
A	TEST OF ADEQUACY	03-08-2016		
	Issue Description	Date	Chk	Auth
	Architect			
	dwp suters			
	www.dwpsuters.com			
	Project			
	THE STAR - MODIFICATION 14			
	Location			
	80 PYRMONT STREET			
	PYRMONT NSW 2009			
	Client			

THE STAR
ENTERTAINMENT GROUP

Drawing

BUILDING SECTIONS - SHEET 1

Scale	Date Printed	
As indicated @ A1	5/12/2017 5:07:53 PM	
Project Number	Drawing Number	Issue
303457	MOD14-A5010	C



File Name: D:\dwpsuters\REVIT\locas\2016\303457_THE STAR_MOD14_CENTRAL_R2016_A5010.rvt