


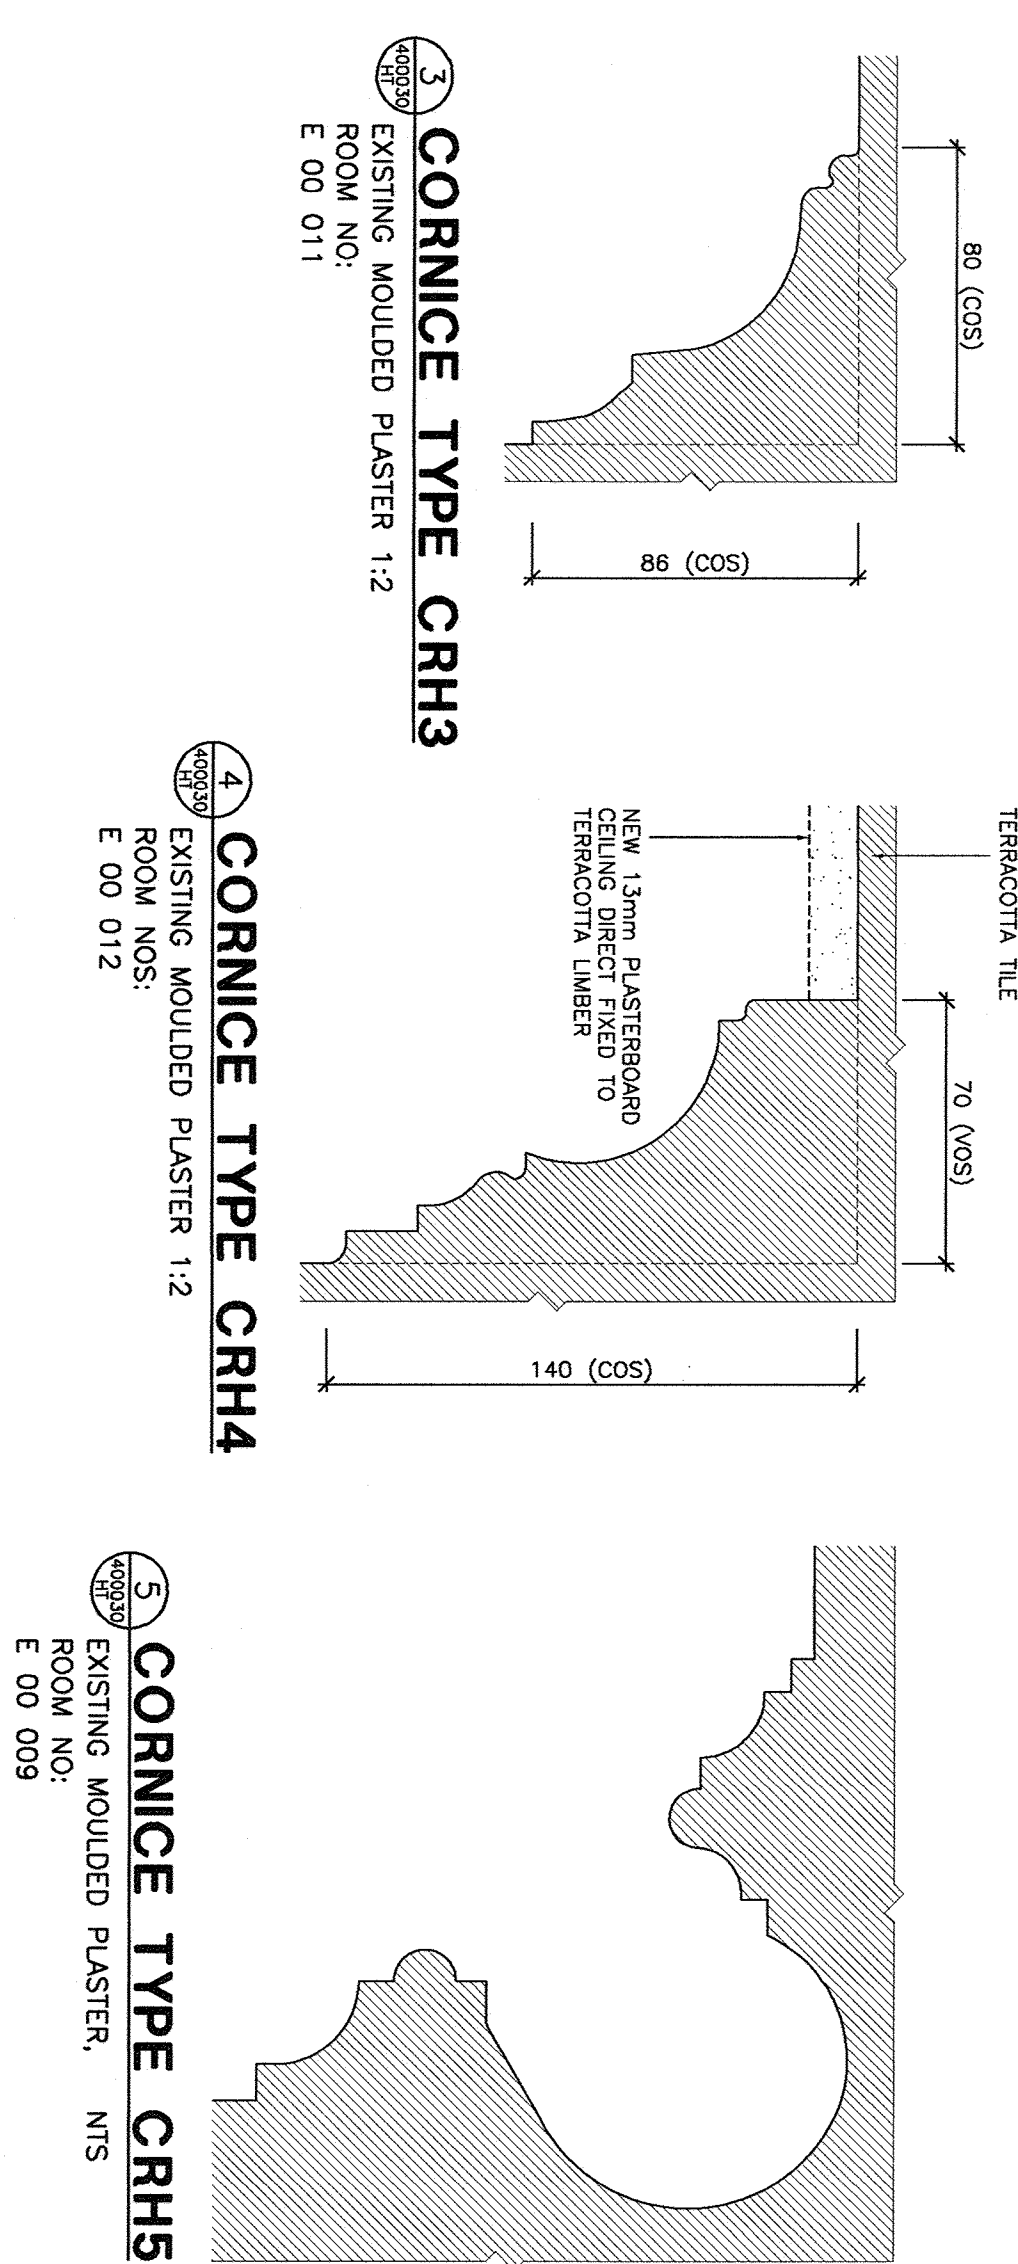

Completion of the Quality Record is evidence that the design and drawing have been verified as conforming with the requirements of the Consultant's Quality Plan. Where the Quality Record is incomplete, all information on the drawing is intended for preliminary purpose only as design verification has not been carried out.

2274

AMENDMENTS				
REV.	DATE	DESCRIPTION	APPR	DWR
		FFVS1 SHELL ROWEL FINISH - CONCRETE SHEET VINYL SKIRTING		

FSHU	DUCTED SKIRTING
FSH1	CERAMIC SKIRTING TILE

FISH2	DECORATIVE PROFILED TIMBER SKIRTING TYPE 1
FISH3	DECORATIVE PROFILED TIMBER SKIRTING TYPE 2
FISH4	DECORATIVE PROFILED TIMBER SKIRTING TYPE 3
FSV	VINYL SKIRTING
WALL TYPES	
NWBK11	NEW MASONRY WALL
(E)BRH1	EXISTING MASONRY WALL
NWB2	STILL STUD WALL, PLYSTERBOARD LININGS
WST1	TOILET PARTITION SYSTEM BOH
CEILING	

CR3	OFF ROAM COGNATE CLASS 3 FINISH
CR4	SET PLASTER CEILING WITH CR4
CR5	SET PLASTER CEILING WITH CR5
CR6	SET PLASTER CEILING WITH CR6
CR100	SET PLASTER CEILING WITH CR100

ABBREVIATIONS

[illegible]

CEILING FIXTURES

	SPRINKLER HEAD
	SIDE WALL SPRINKLER
	EXTERNAL DRENCHER
	CEILING LIGHT FITTING TYPE 1

 LEIGHTON LEIGHTON CONTRACTORS P/L Level 10, 12 Help St. Christwood NSW 2067 Phone : (02) 414 3333 Fax : (02) 415 2509 ACN 000 893 867	CONTRACTOR
SYDNEY HARBOR CASINO Level 5, 154 Sussex St. Sydney NSW 2000 Phone : (02) 262 3655 Fax : (02) 262 3433 ACN 080 510 410	CLIENT

- ☐ ESU2 CEILING LIGHT FITTING TYPE 2
- ☐ ESU3 CEILING LIGHT FITTING TYPE 3
- ☐ ESU4 CEILING LIGHT FITTING TYPE 4
- ☐ ESU5 CEILING LIGHT FITTING TYPE 5
- ☐ FLUORESCENT LIGHT FITTING

HOWARD TANNER & ASSOCIATES PTY. LTD
Architects & Planners

52 Albion Street
SURREY HILLS NSW 2100 Phone: (61) 02-281 4399
Fax: (61) 02-281 4337
ACN 001 209 392



	CEILING ACCESS PANEL BOX4000
	FRESH AIR SUPPLY VENT 300x300
	EXHAUST VENT 200x200
	EXHAUST VENT 150x150
	EXHAUST VENT 100x100
	HORN/SPEAKER
	VISUAL INDICATOR UNIT
	RECESSED SWS SPEAKER
	WARNER INTERCOM POINT
	ILLUMINATED EXIT SIGN
	EMERGENCY LIGHTING

KEY PLAN

PROJECT NORTH


SYDNEY HARBOUR CASINO

DRAWING TITLE

APPROVED FOR PRODUCTION

OFFICE BUILDING
PROPOSED REFLECTED CEILING PLANS
LEVEL 02

SCALE 1:100	CAD DATA
-------------	----------

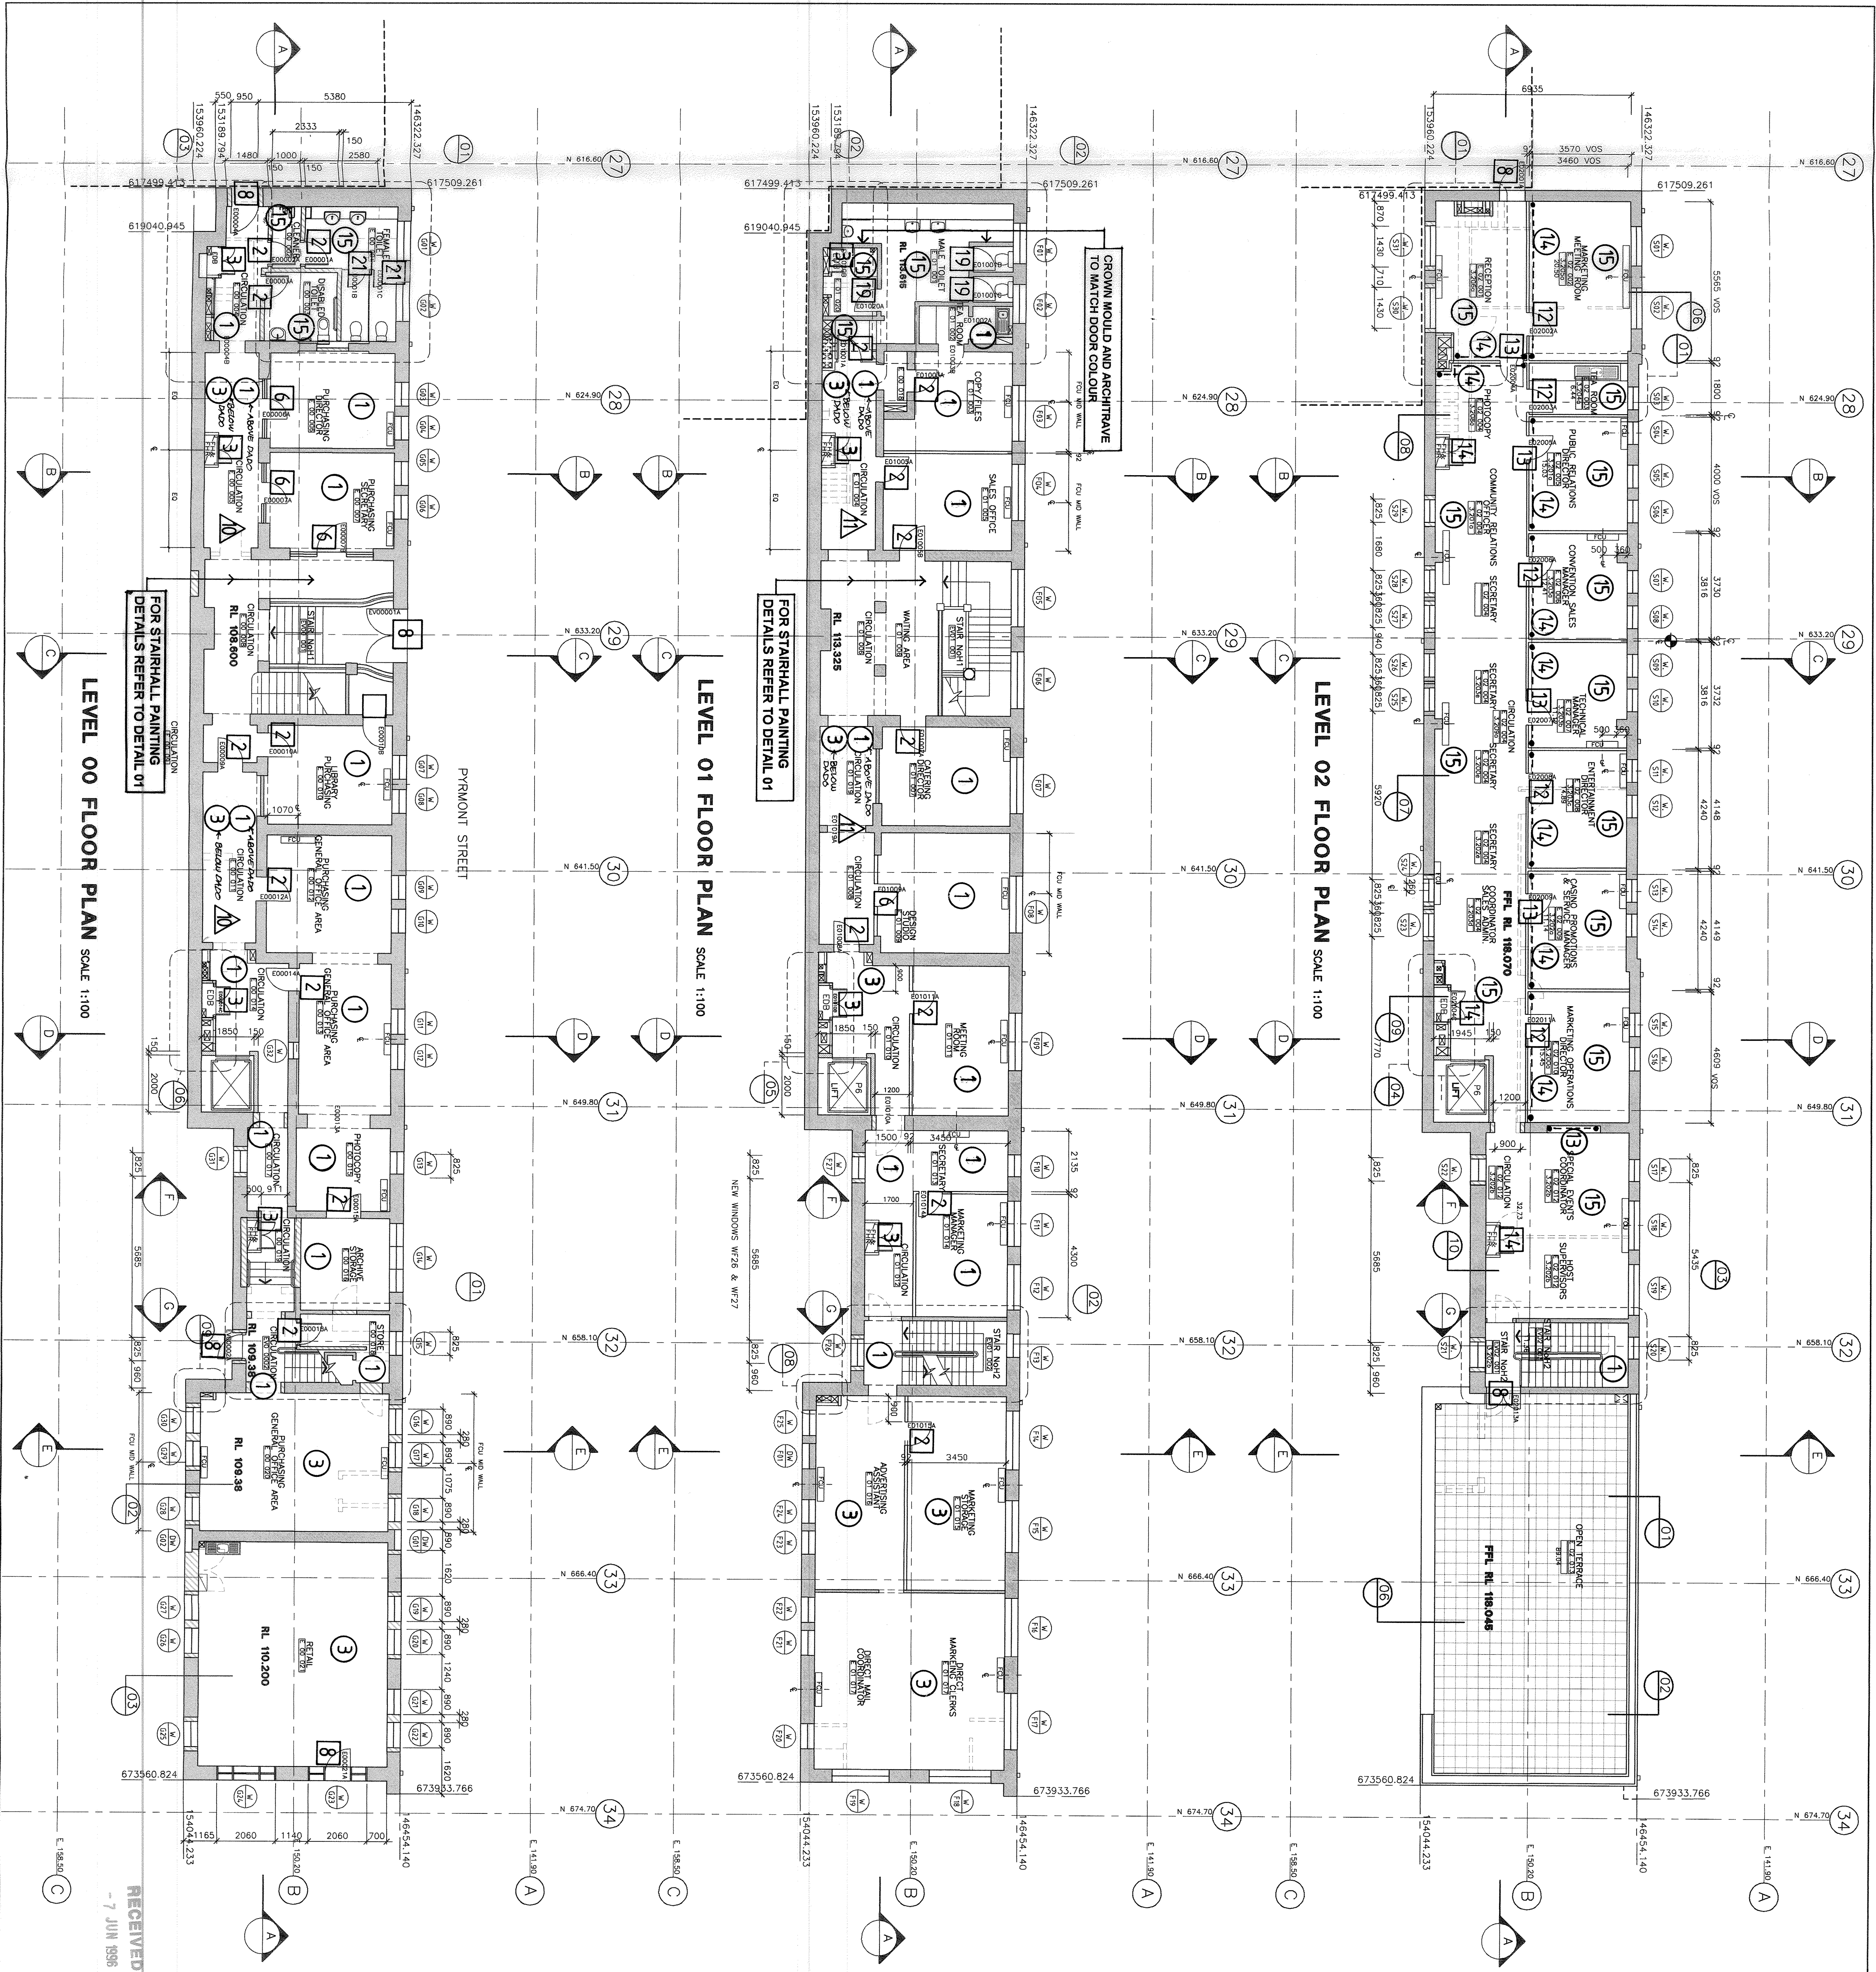

PAINT SCHEDULE

LEGEND

- GENERAL WALL COLOUR
- DOOR COLOUR
- CHANGE OF WALL COLOUR
- WITHIN DOTS
- CHANCE OF WALL COLOUR
- DAPO COLOUR
- INTERNAL PAINT COLOURS

NO.	NAME	REFERENCE
1.	SAND DOLLAR	40YR 62/134
2.	KINGS CANYON GREY	40YR 52/115
3.	LAVIARD	40YR 44/115
4.	PAGEHUNT-USA	40YR 74/115
5.	DEBERT VALLEY	30YR 52/207
6.	TANNEY GREY	40YR 51/105
7.	LIGHTS OUT	50B5 08/021
8.	COLOURS	30YR 52/115
9.	CLEAR TIMBER STAIN	30B5 08/089
10.	CONSERVATORY	30YR 08/146
11.	BLACK BURGUNDY	10YR 08/250
12.	COLONIAL RED USA	30B5 31/052
21.	PLASTIC LAMINATE, LAMINEX	50B5 08/021

COLOUR BLUEGRASS TEXTURE

DETAIL 01

STAIRHALL DETAILS

GENERAL NOTES:

- UNLESS OTHERWISE NOTED ALL COLOURS ARE FROM DULUX MASTER PALETTE
- ALL CORNICES, CORNICES AND STAIRS TO BE FINISHED WITH DULUX MASTER PALETTE
- ALL WINDOWS IN EXTERIOR WALLS TO BE NAVARDO WHITE 40YR 69/112
- ALL SHIRTINGS, ARCHITRAVES AND DOORS TO LEVEL 00 AND LEVEL 01 TO BE KINGS CANYON GREY 40YR 52/115
- LEGEND NO. 2 EXCEPT FOR LARKIE RESIDENTIAL WHICH ARE TO BE TANNEY GREY 40YR 51/105
| 1. | 01 | 02 | 03 | 04 |
| 5. | 05 | 06 | 07 | 08 |
| 9. | 09 | 10 | 11 | 12 |
| 13. | 13 | 14 | 15 | 16 |
| 17. | 17 | 18 | 19 | 20 |

SYDNEY HARBOUR CASINO

SYDNEY ELECTRIC LIGHTING STATION

OFFICE BUILDING

PAINT SCHEDULE

LEVELS 00, 01, 02

SCALE 1:100

CADATA

REV B

J078/C/HT 4 00 044/AC

4 00 044

J078/C/HT

940230