


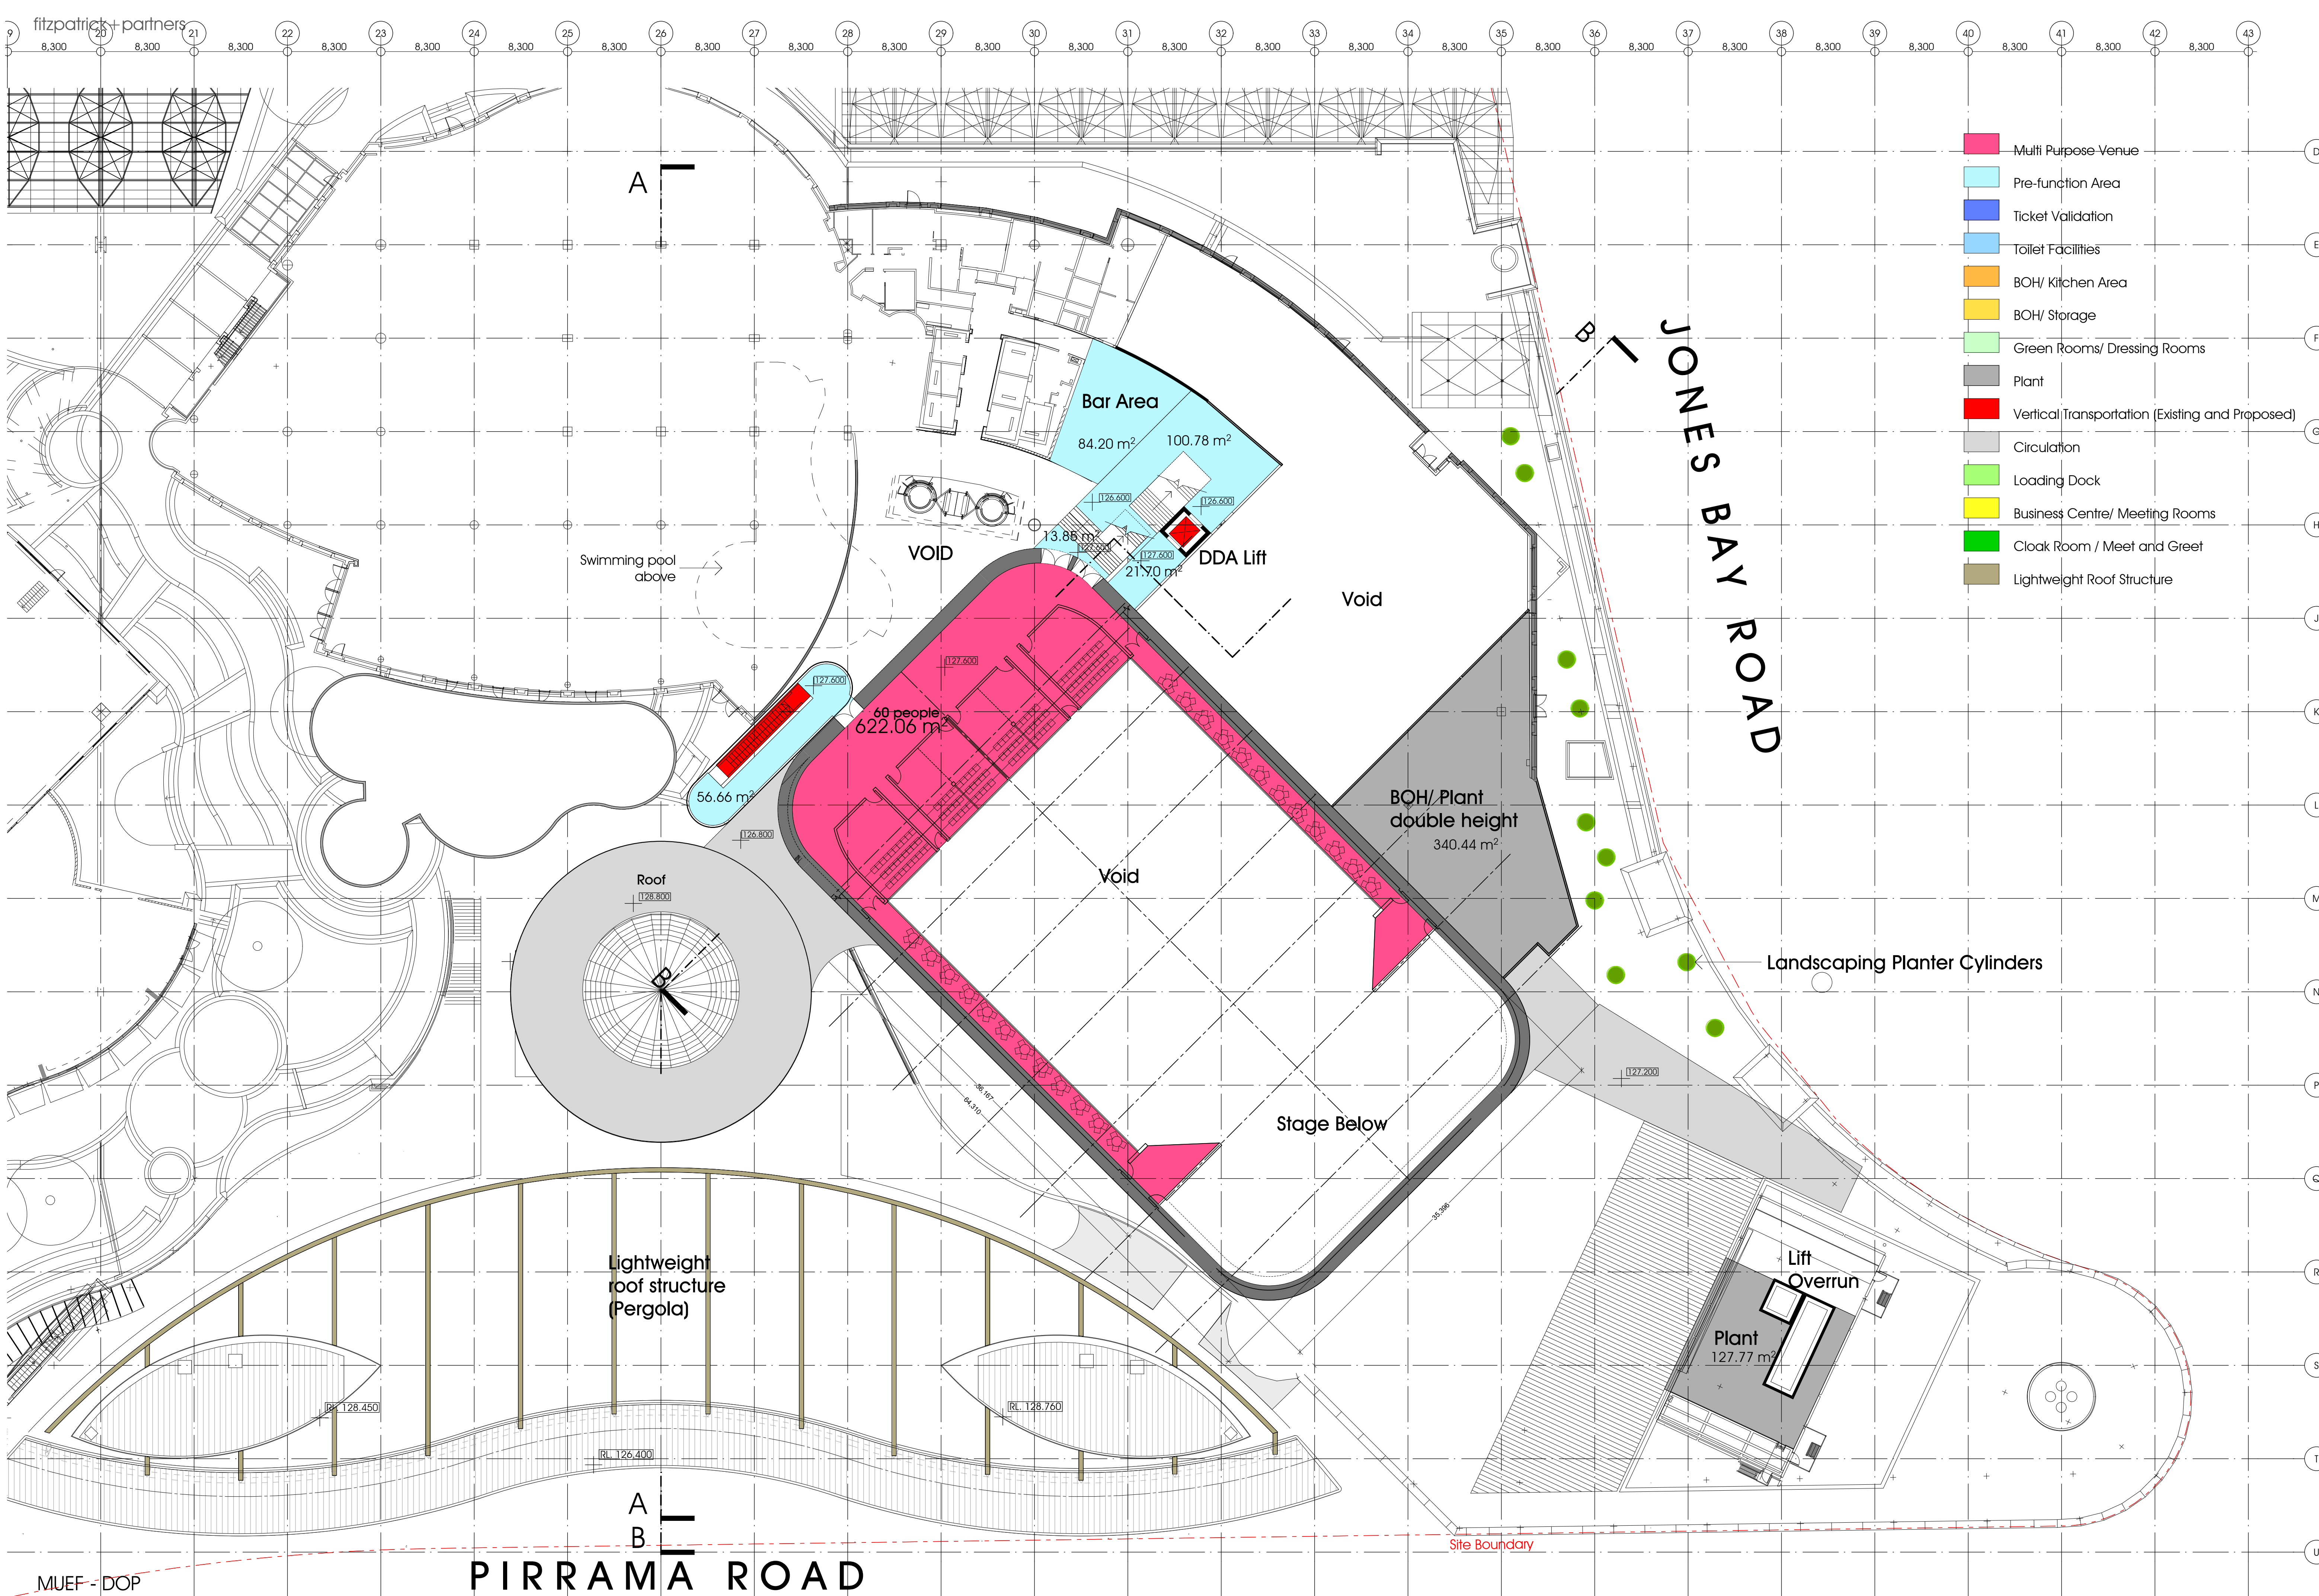

- Multi Purpose Venue
- Pre-function Area
- Ticket Validation
- Toilet Facilities
- BOH/ Kitchen Area
- BOH/ Storage
- Green Rooms/ Dressing Rooms
- Plant
- Vertical Transportation (Existing and Proposed)
- Circulation
- Loading Dock
- Business Centre/ Meeting Rooms
- Cloak Room / Meet and Greet
- Lightweight Roof Structure

MUEF - DOP

PIRRAMA ROAD