



Area Schedule:

Maintenance Area  
1090m<sup>2</sup>

Staff Area  
198m<sup>2</sup>

Catering Area  
318m<sup>2</sup>

Visitors Change Area  
405m<sup>2</sup>


# Sydney Cricket and Sports Ground Trust SCG Noble/Bradman Stand - Level 1

© COPYRIGHT

**Robertson+Marks**  
ARCHITECTS

Dwg No **▲** N&B-1  
Job No **▲** 6022  
Date **▲** 05.02.07  
Scale **▲** 1:400 @ A3

120 Chalmers Street  
Surry Hills 2010  
Sydney Australia  
Ph (61 2) 9319 4388  
Fax (61 2) 9319 7338  
Email mail@rmarks.com.au

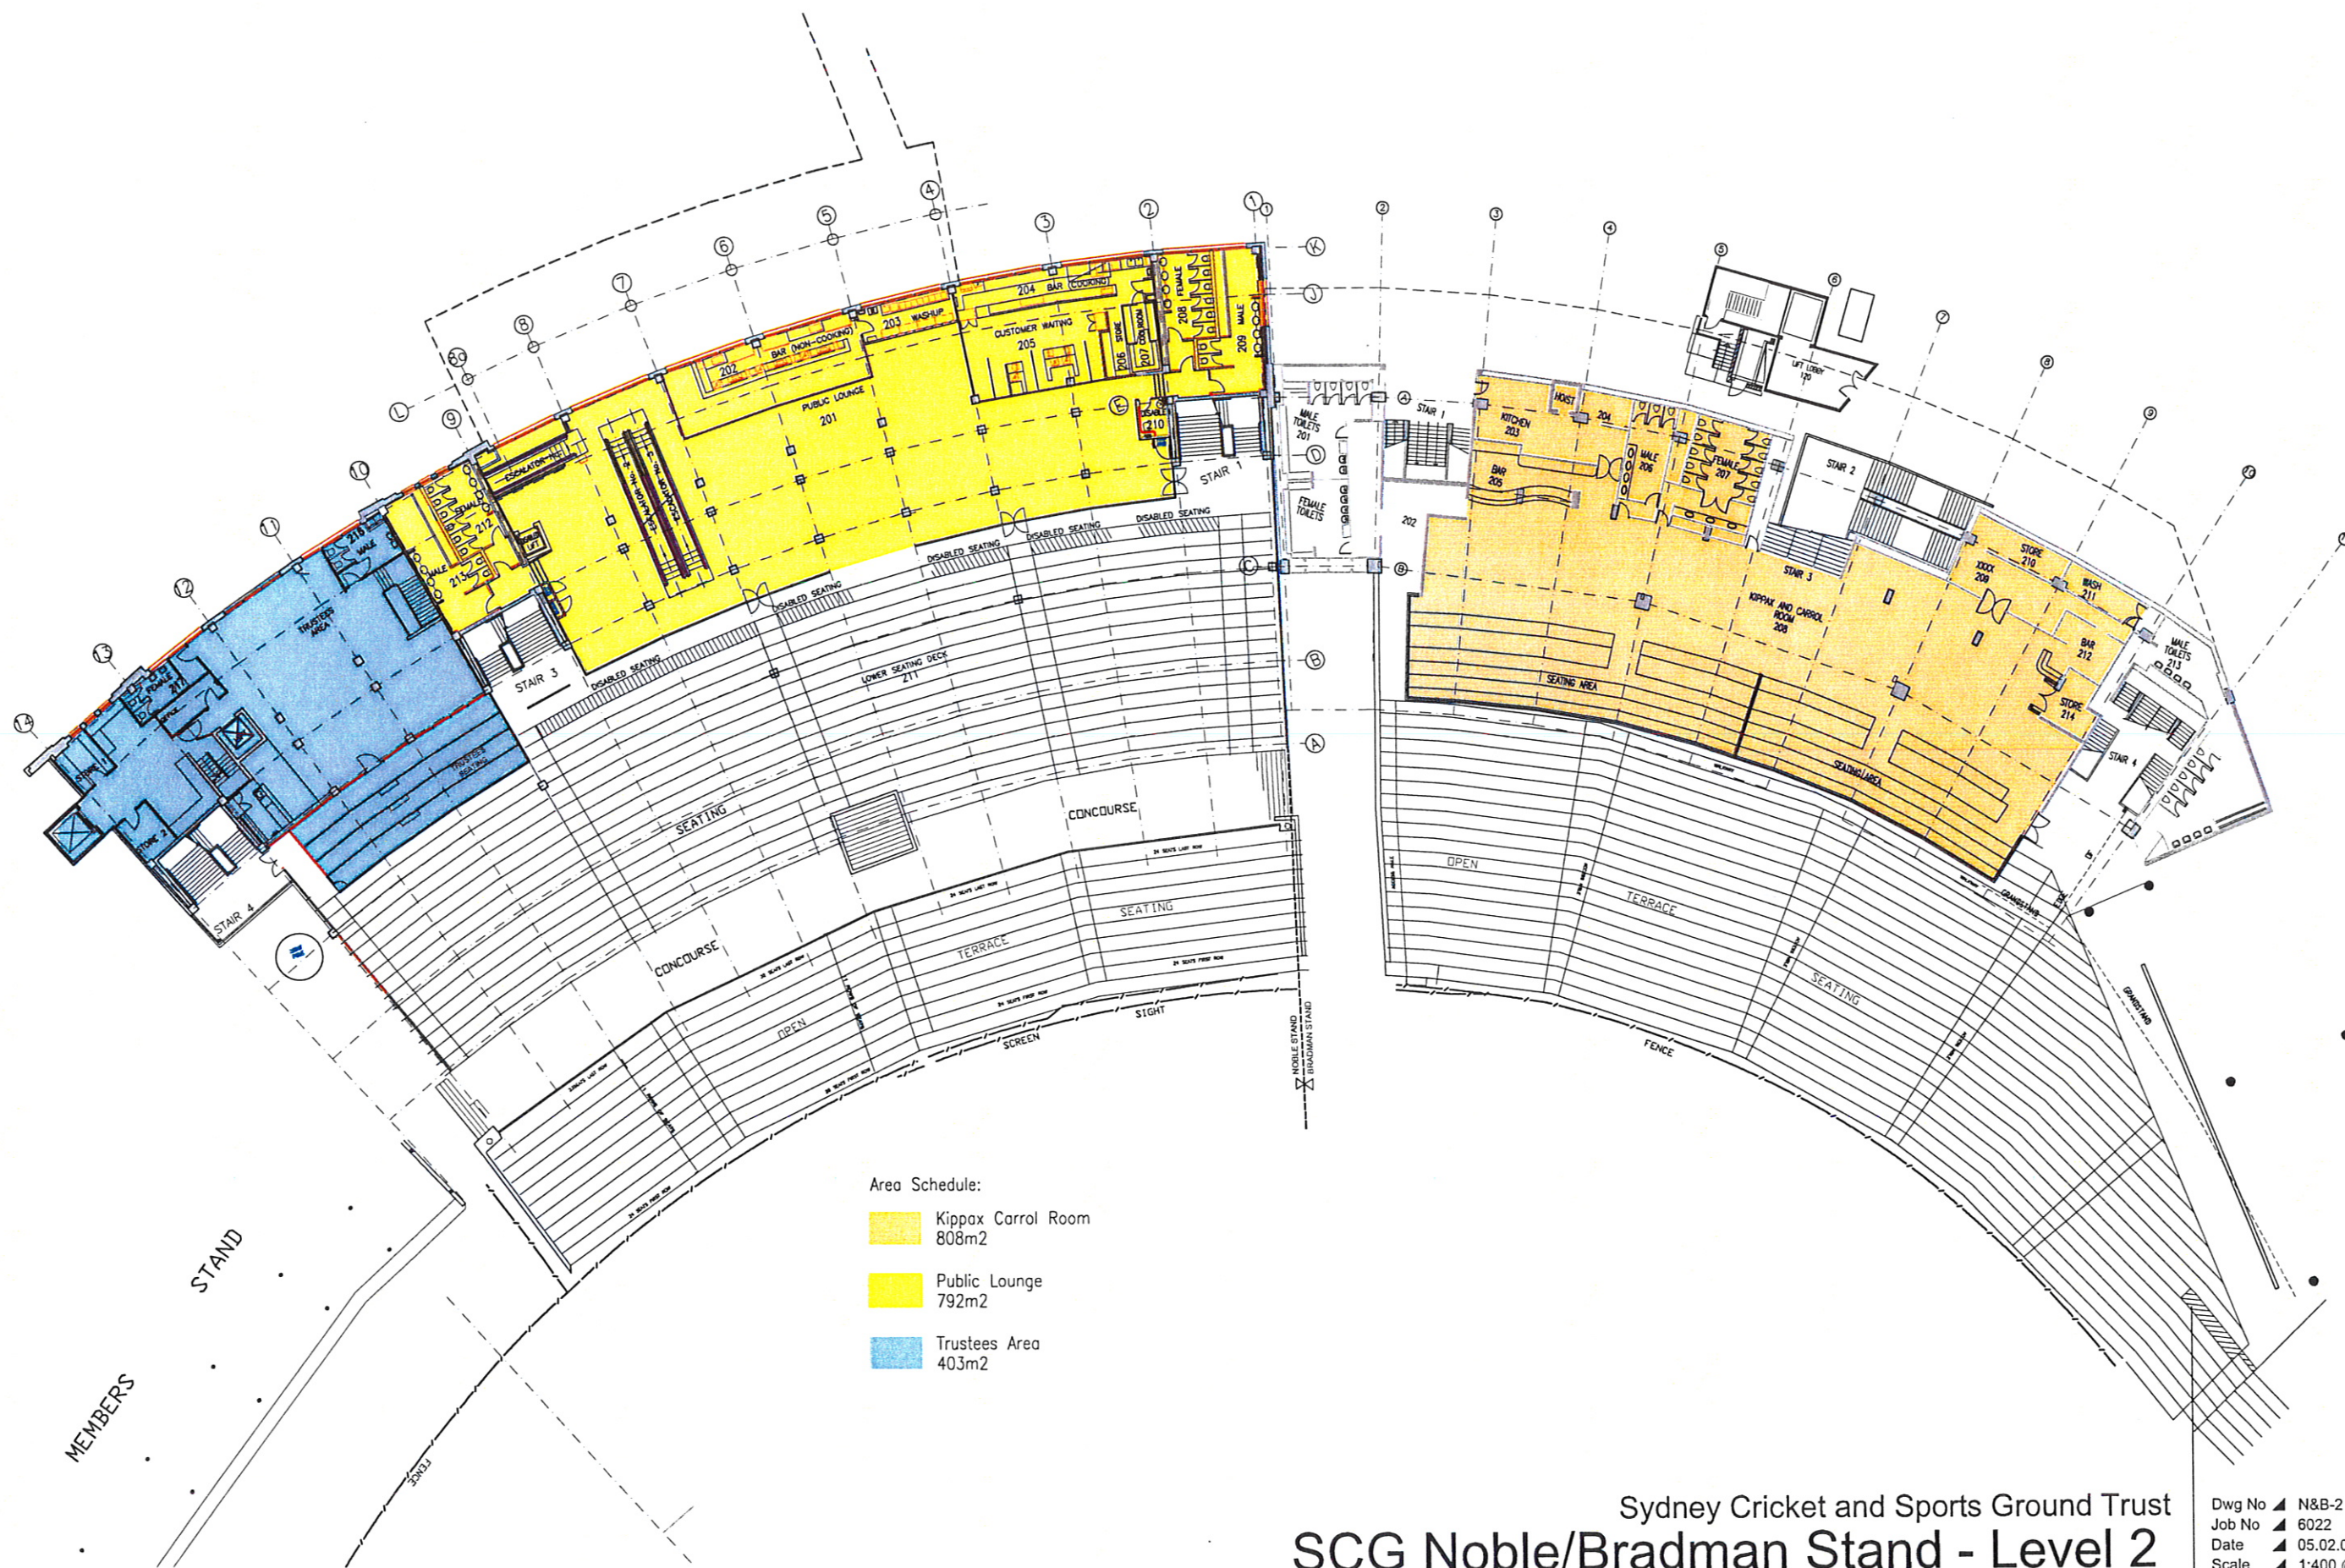


# Sydney Cricket and Sports Ground Trust SCG Noble/Bradman Stand - Level 2

Dwg No N&B-2  
Job No 6022  
Date 05.02.07  
Scale 1:400 @ A3

© COPYRIGHT

**Robertson+Marks**  
ARCHITECTS

120 Chalmers Street  
Surry Hills 2010  
Sydney Australia  
Ph (61 2) 9319 4388  
Fax (61 2) 9319 7338  
Email mail@marks.com.au

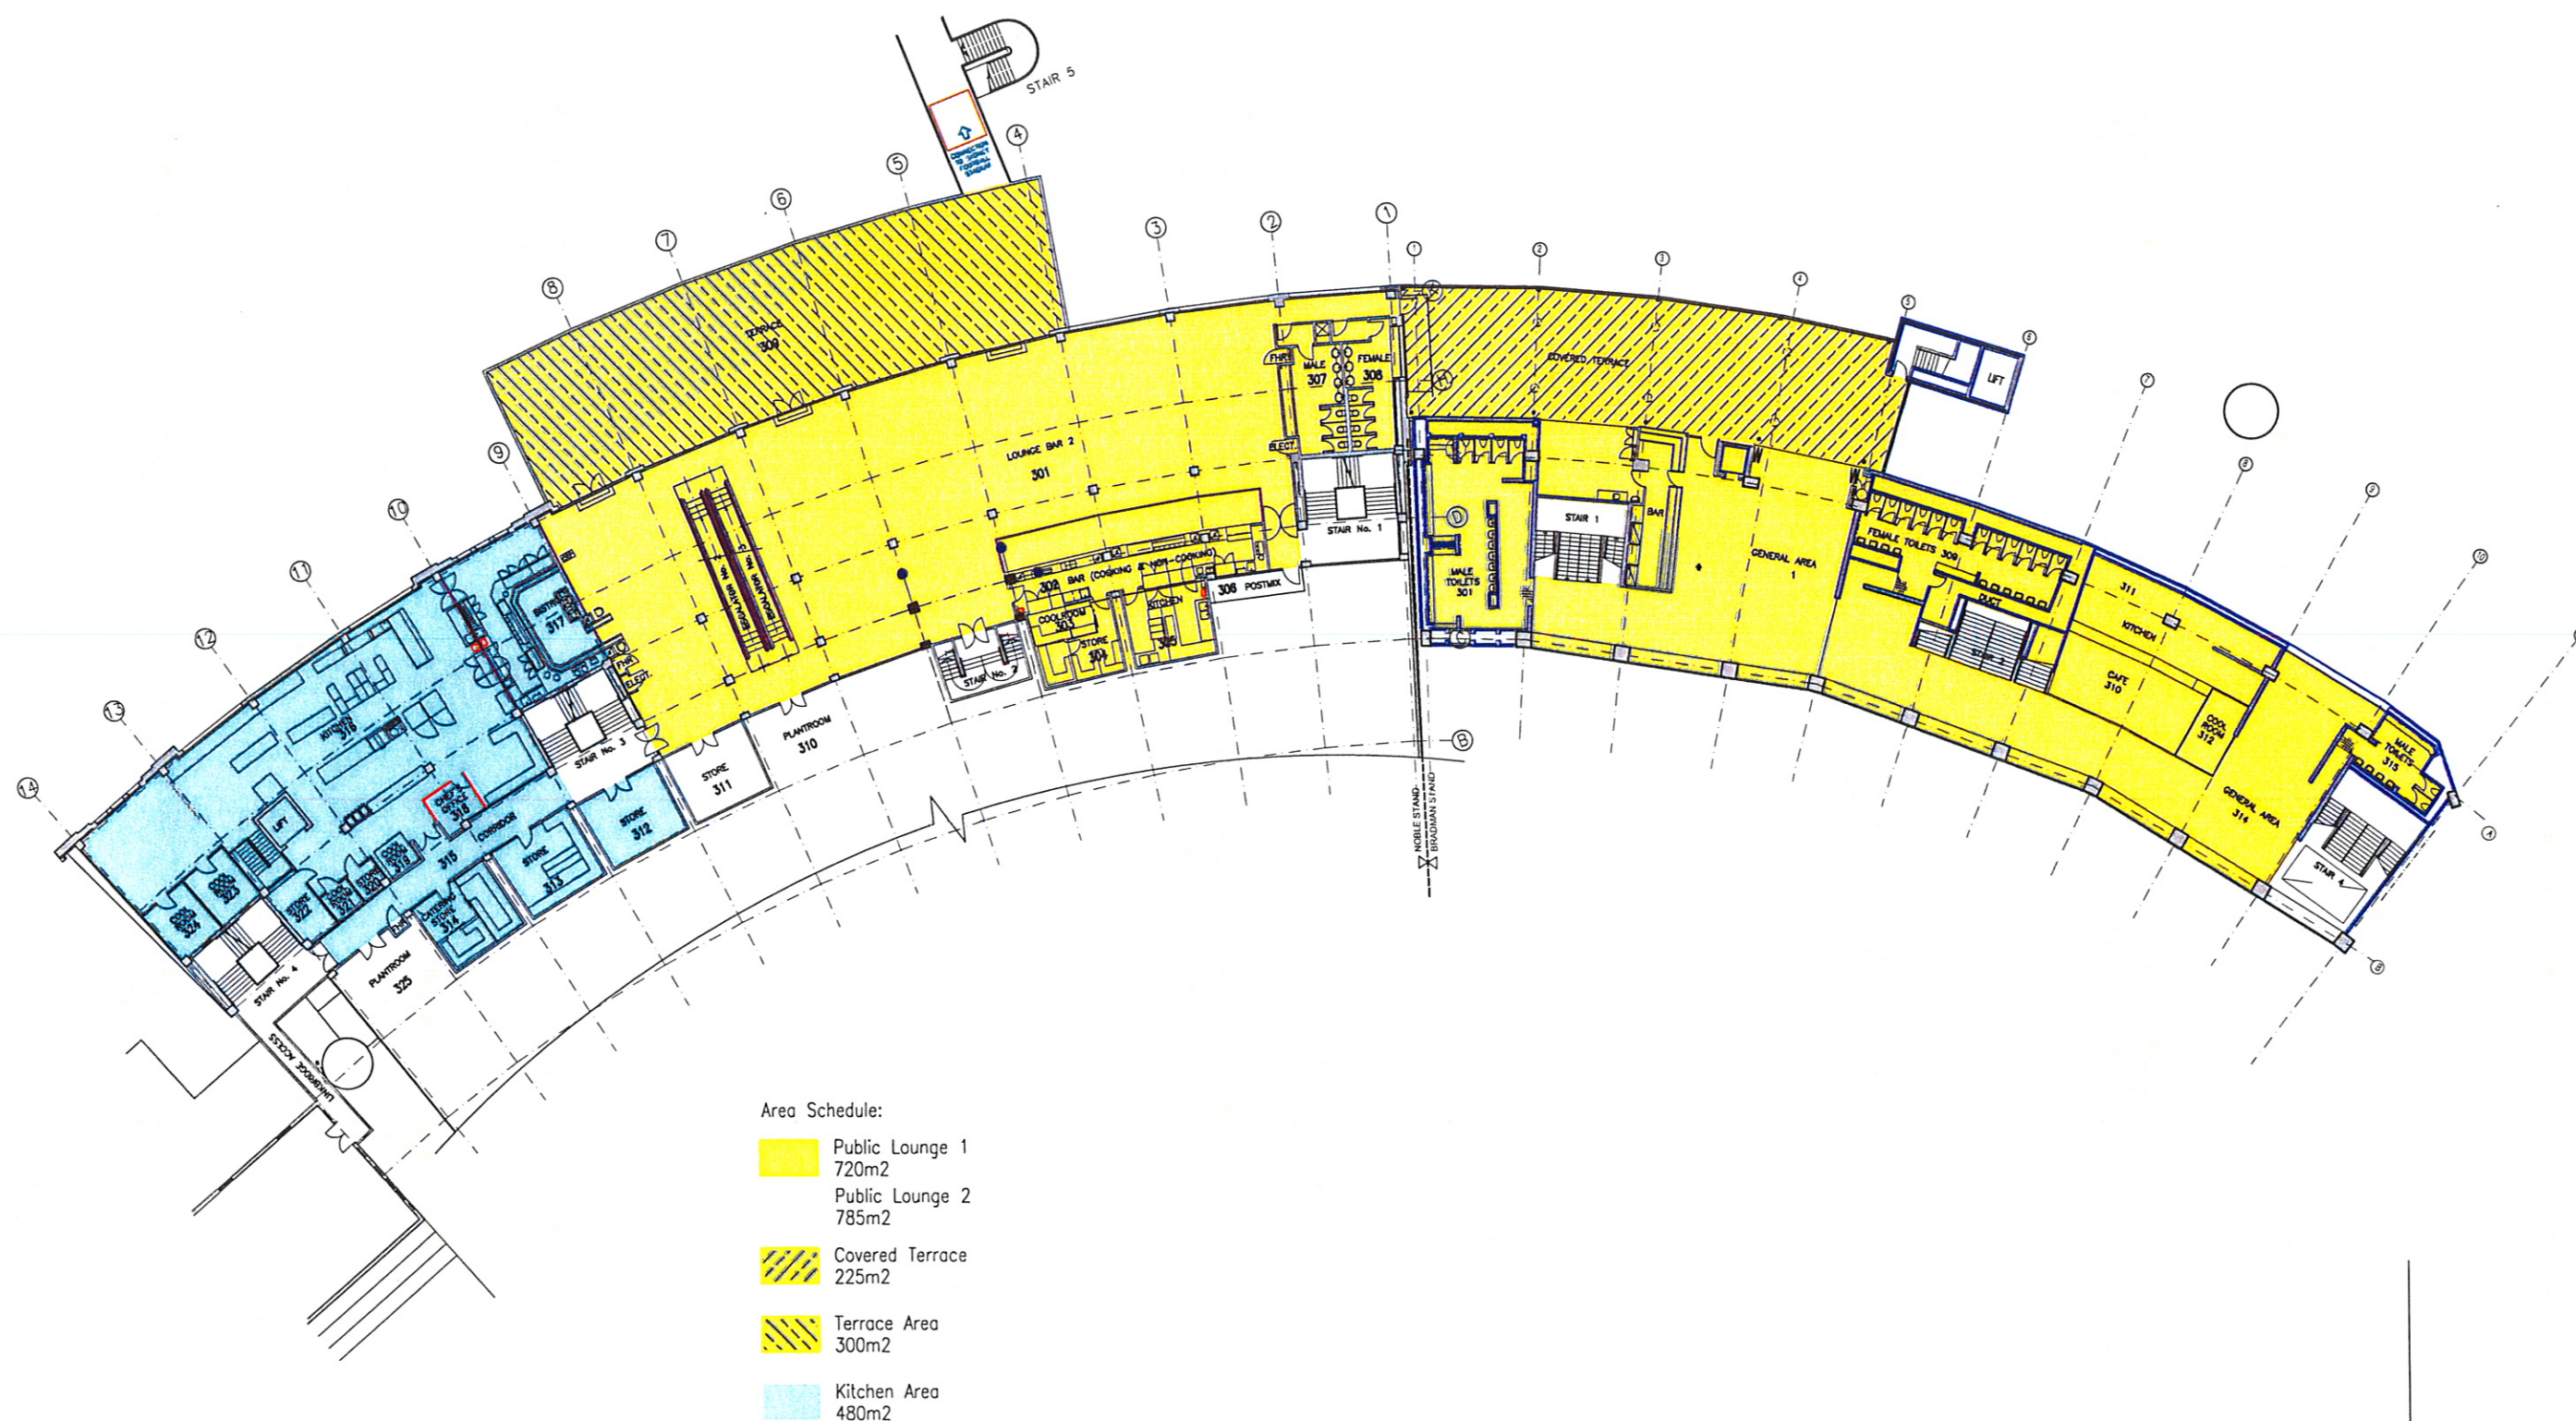


Sydney Cricket and Sports Ground Trust  
**SCG Noble/Bradman Stand - Level 3**

© COPYRIGHT

**Robertson+Marks**  
 ARCHITECTS

Dwg No ▲ N&B-3  
 Job No ▲ 6022  
 Date ▲ 05.02.07  
 Scale ▲ 1:400 @ A3

120 Chalmers Street  
 Surry Hills 2010  
 Sydney Australia  
 Ph (61 2) 9319 4388  
 Fax (61 2) 9319 7338  
 Email mail@marks.com.au

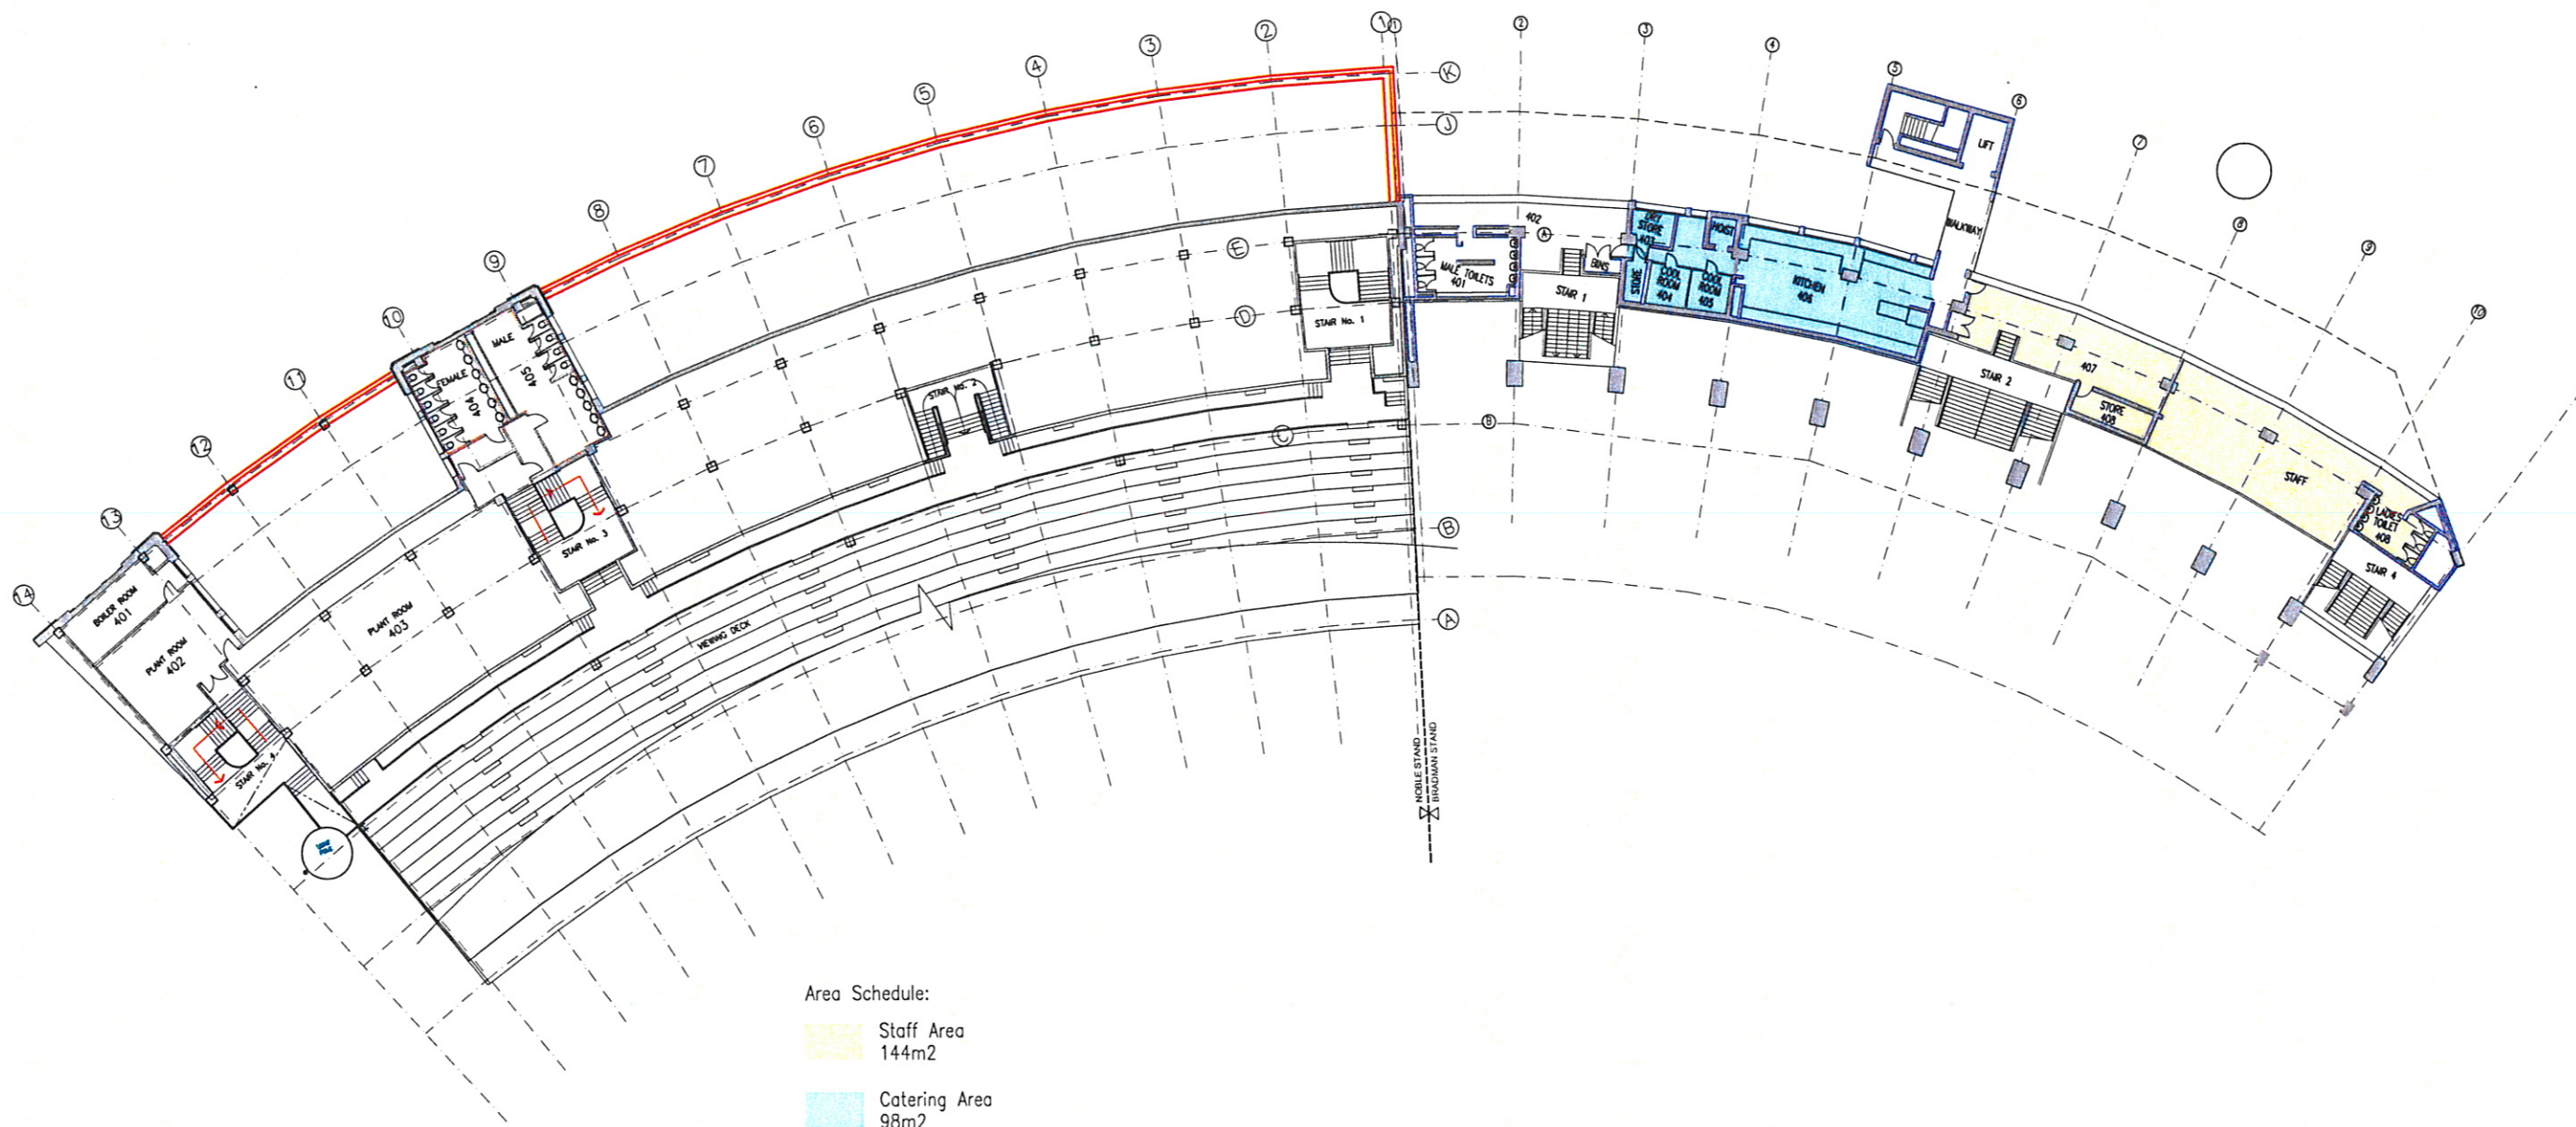


Sydney Cricket and Sports Ground Trust  
**SCG Noble/Bradman Stand - Level 4**

© COPYRIGHT

**Robertson+Marks**  
 ARCHITECTS

Dwg No ▲ N&B-4  
 Job No ▲ 6022  
 Date ▲ 05.02.07  
 Scale ▲ 1:400 @ A3

120 Chalmers Street  
 Surry Hills 2010  
 Sydney Australia  
 Ph (61 2) 9319 4388  
 Fax (61 2) 9319 7338  
 Email mail@rmarks.com.au

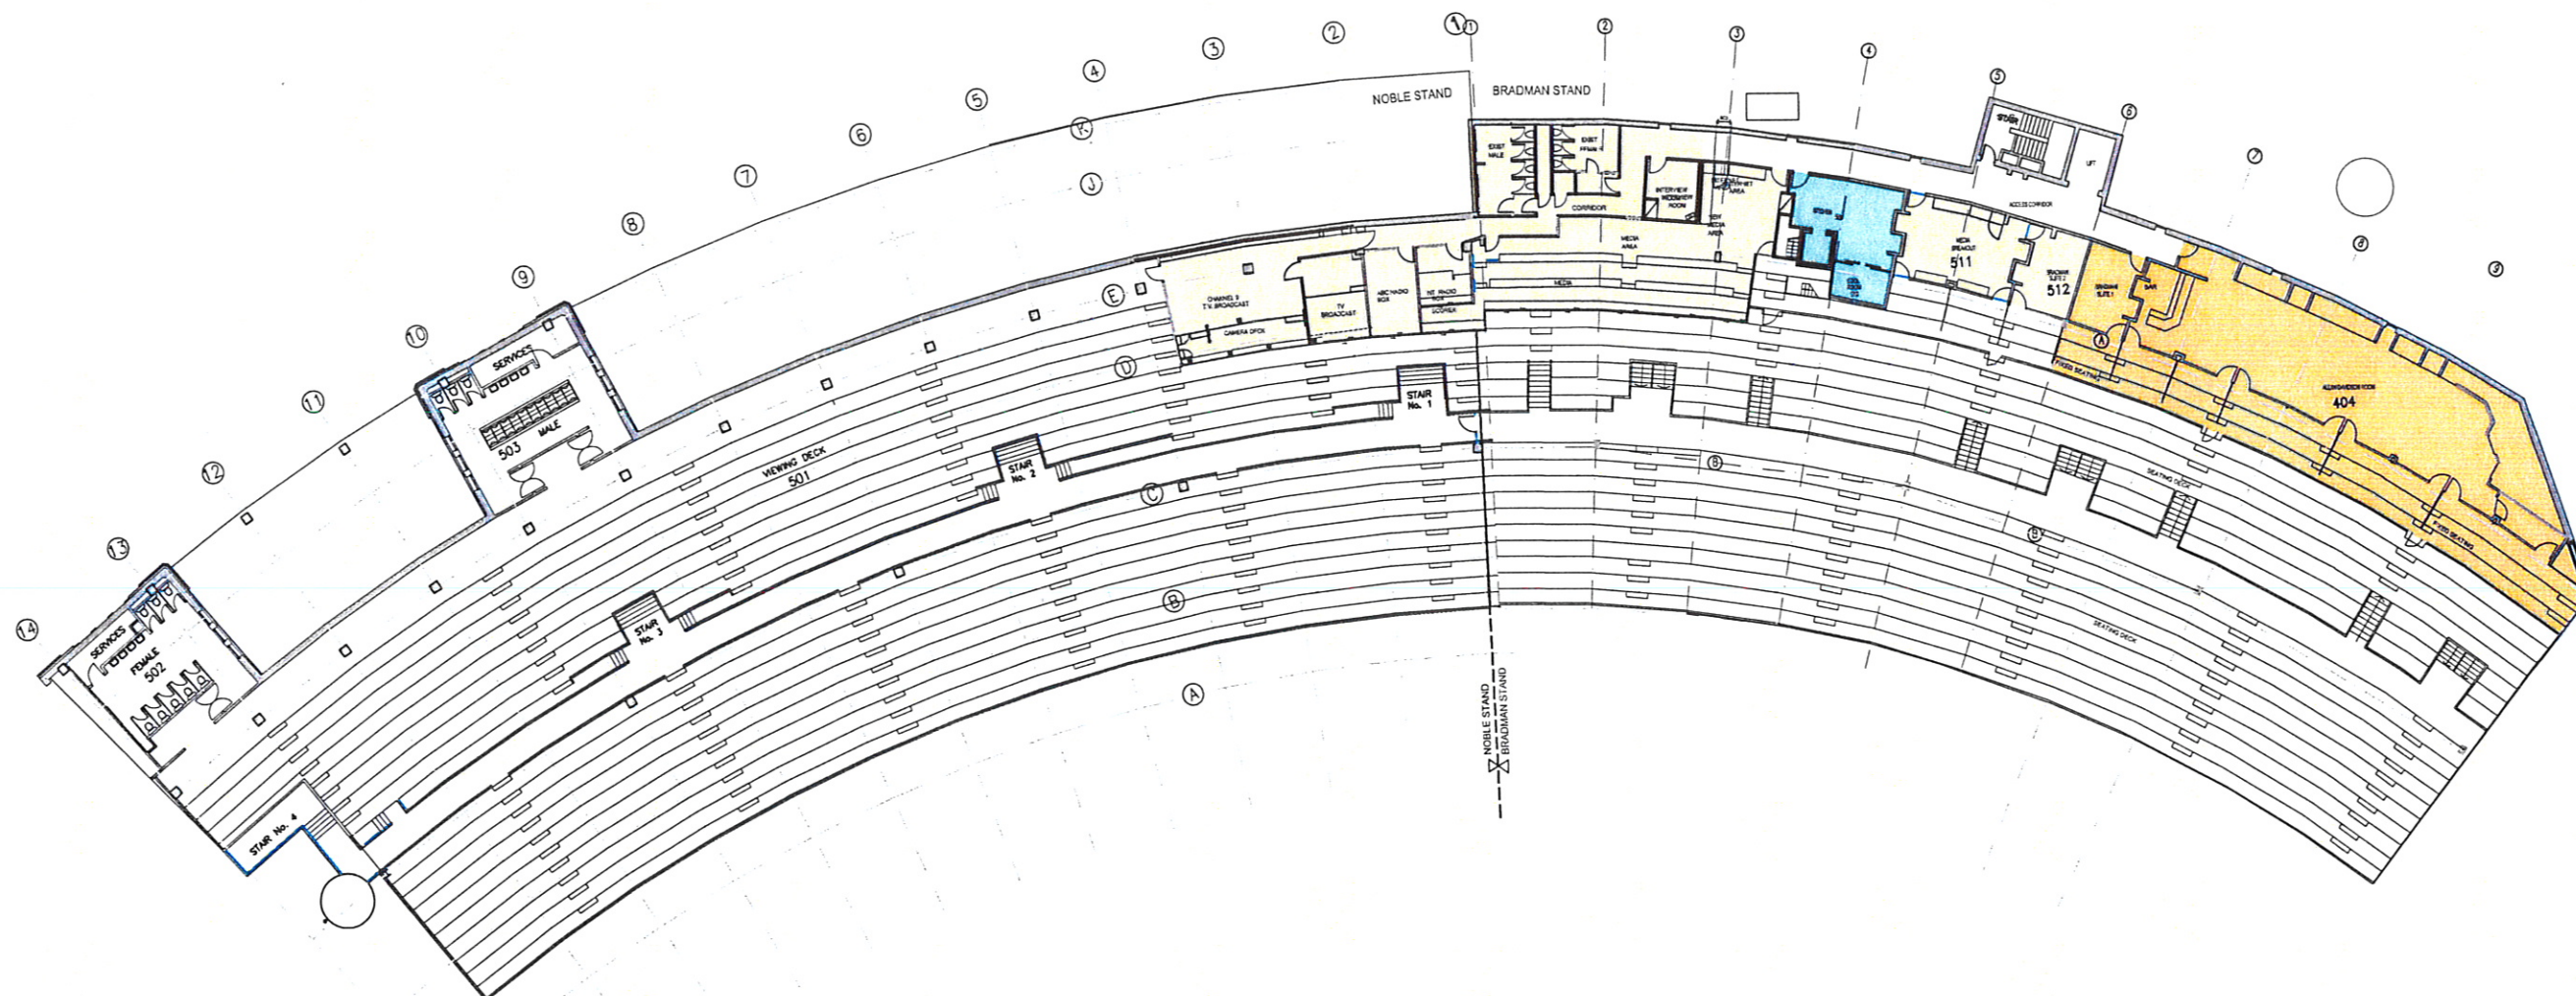

Area Schedule:

|   |                                   |
|---|-----------------------------------|
| <span style="background-color: yellow; border: 1px solid black; display: inline-block; width: 15px; height: 10px;"></span>     | Hirers' Area<br>270m <sup>2</sup> |
| <span style="background-color: lightblue; border: 1px solid black; display: inline-block; width: 15px; height: 10px;"></span>  | Catering Area<br>33m <sup>2</sup> |
| <span style="background-color: lightgreen; border: 1px solid black; display: inline-block; width: 15px; height: 10px;"></span> | Media Area<br>317m <sup>2</sup>   |

# Sydney Cricket and Sports Ground Trust SCG Noble/Bradman Stand - Level 5

© COPYRIGHT

**Robertson+Marks**  
ARCHITECTS

Dwg No. N&B-5  
Job No. 6022  
Date 05.02.07  
Scale 1:400 @ A3

120 Chalmers Street  
Surry Hills 2010  
Sydney Australia  
Ph (61 2) 9319 4388  
Fax (61 2) 9319 7338  
Email mail@marks.com.au