




Cox Richardson

Level 2, 204 Clarence Street, Sydney NSW 2000 Australia  
Tel : 612 9267 9599 Fax : 612 9264 5844  
Email : sydney@cox.com.au Website : www.cox.com.au

Architecture Planning Urban design Interior design Health facility design

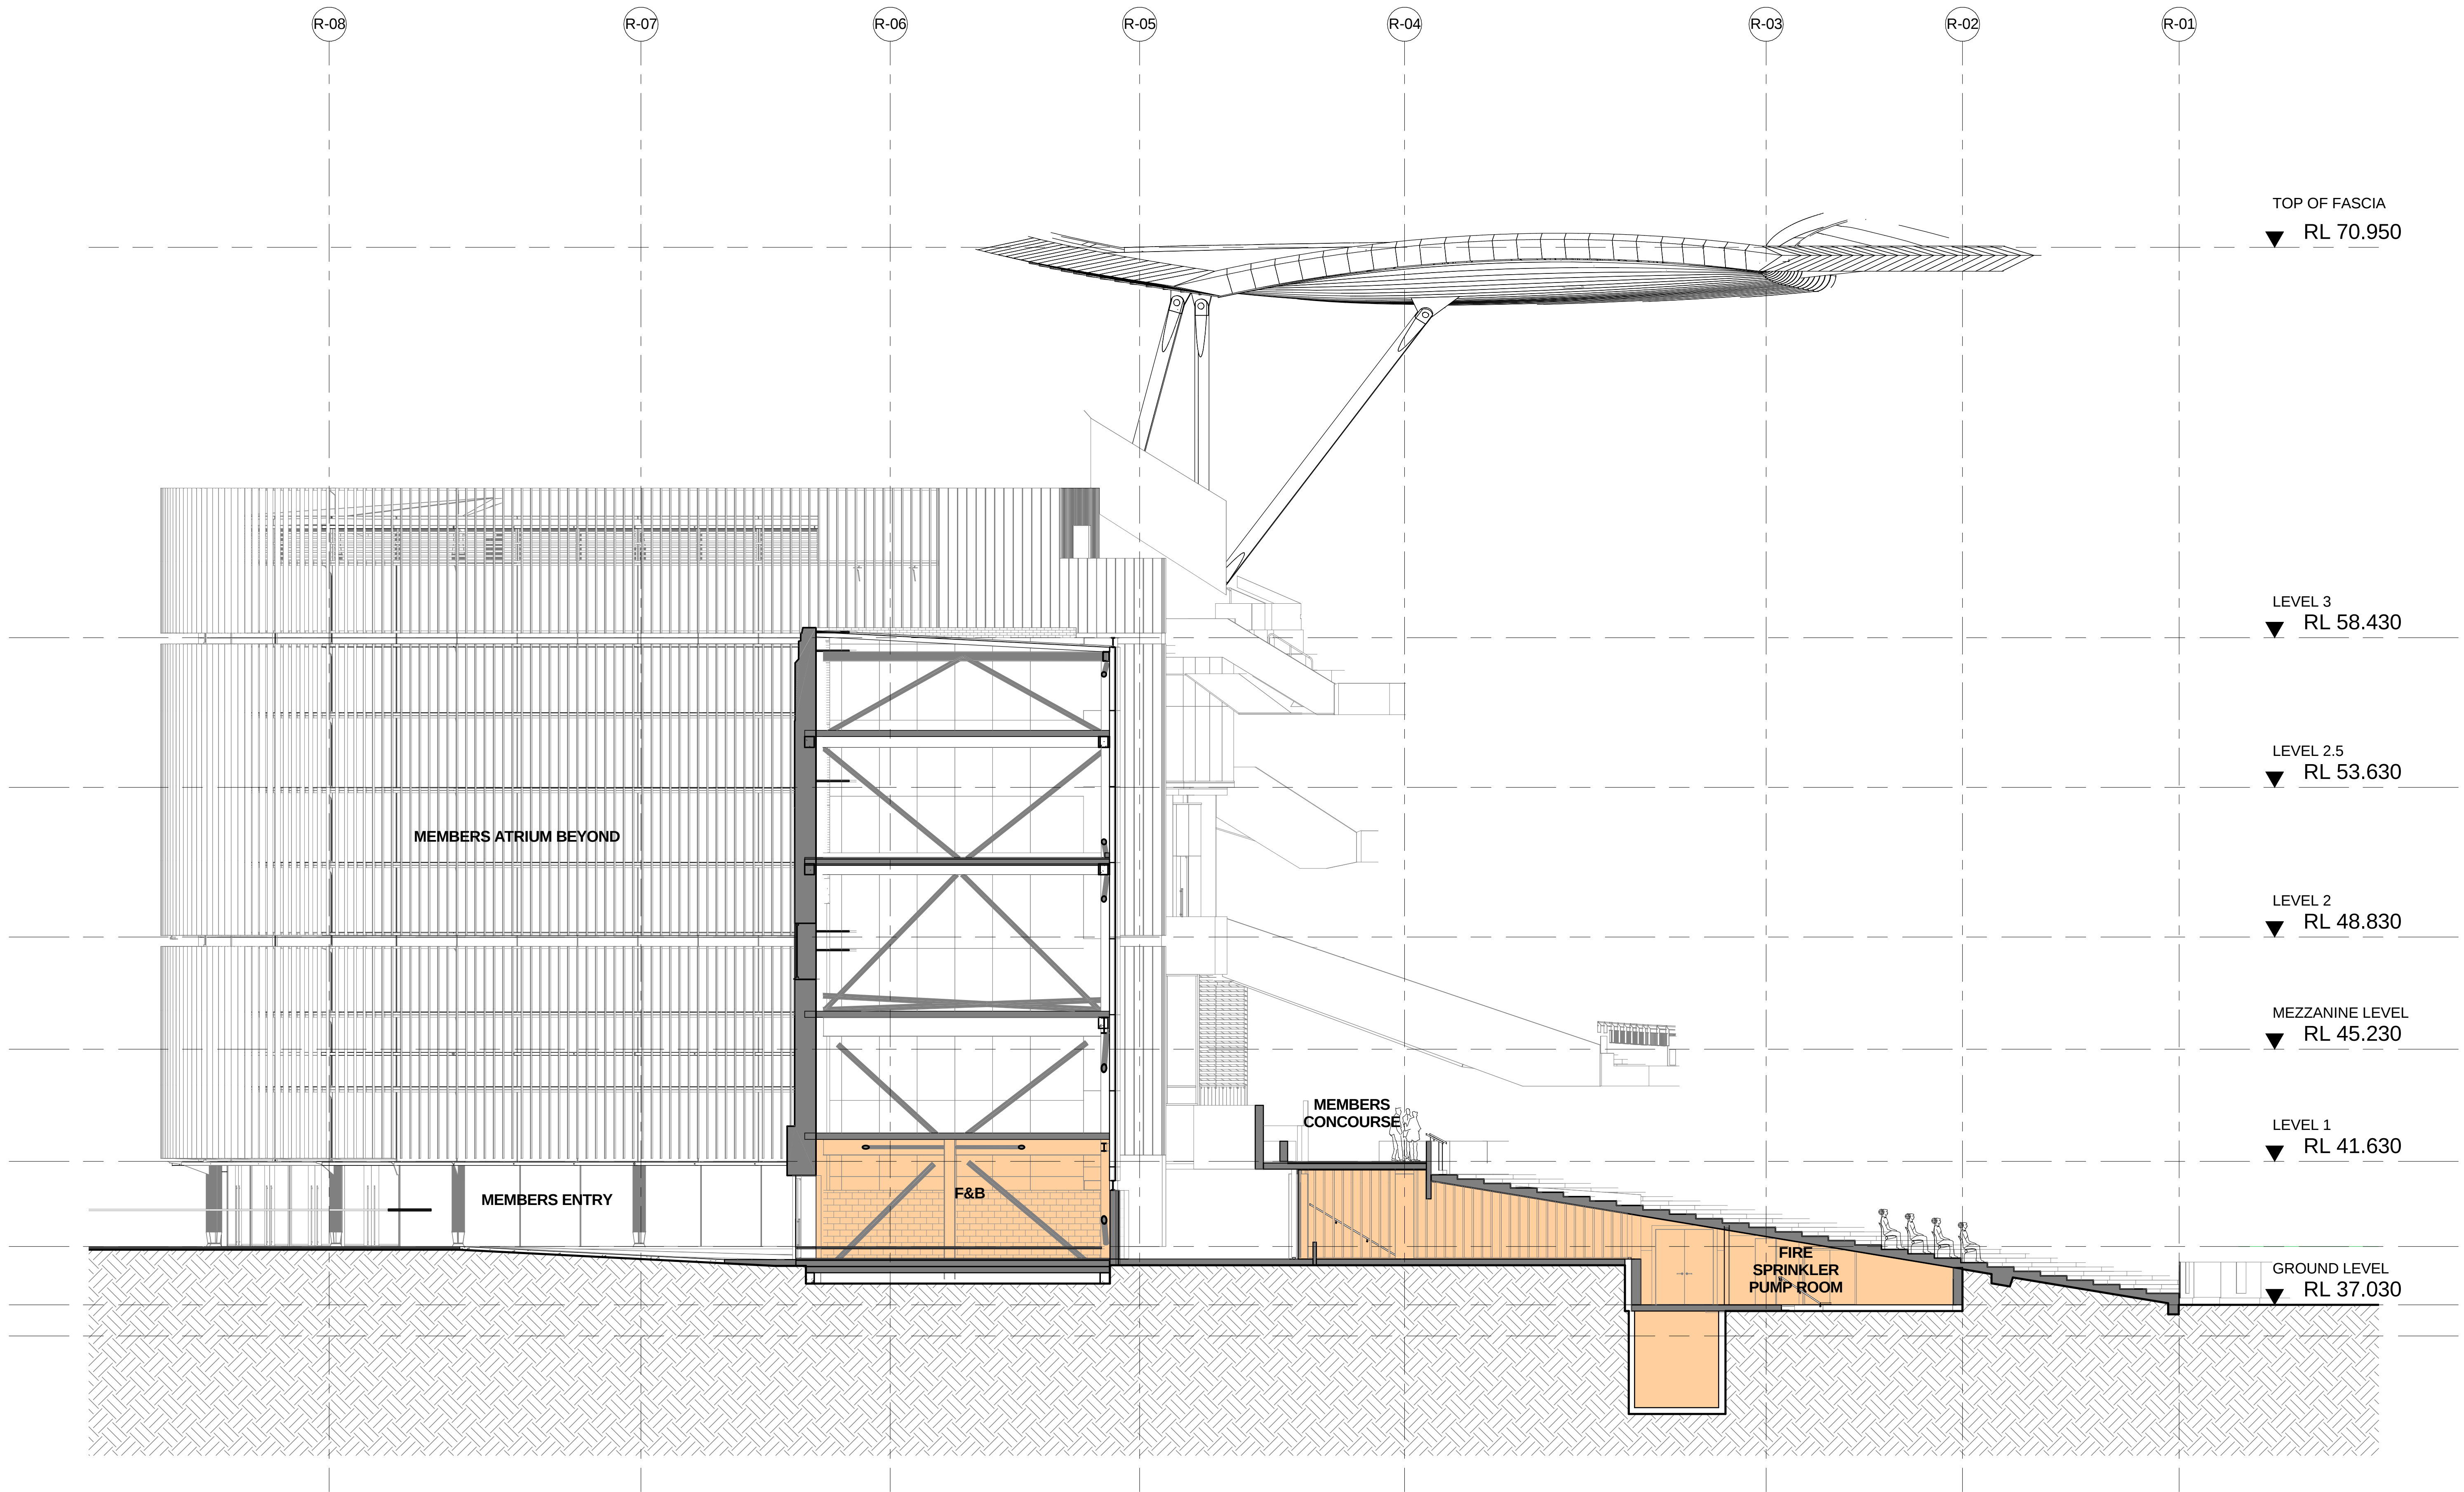

## SCG STAGE 2: NORTHERN STAND

SYDNEY CRICKET GROUND, PADDINGTON

1:250@A1 / 1:500@A3

Drawing Title  
**SECTION C-C**

Drawing Number  
**D-12C**

Date  
**15/10/2012**