




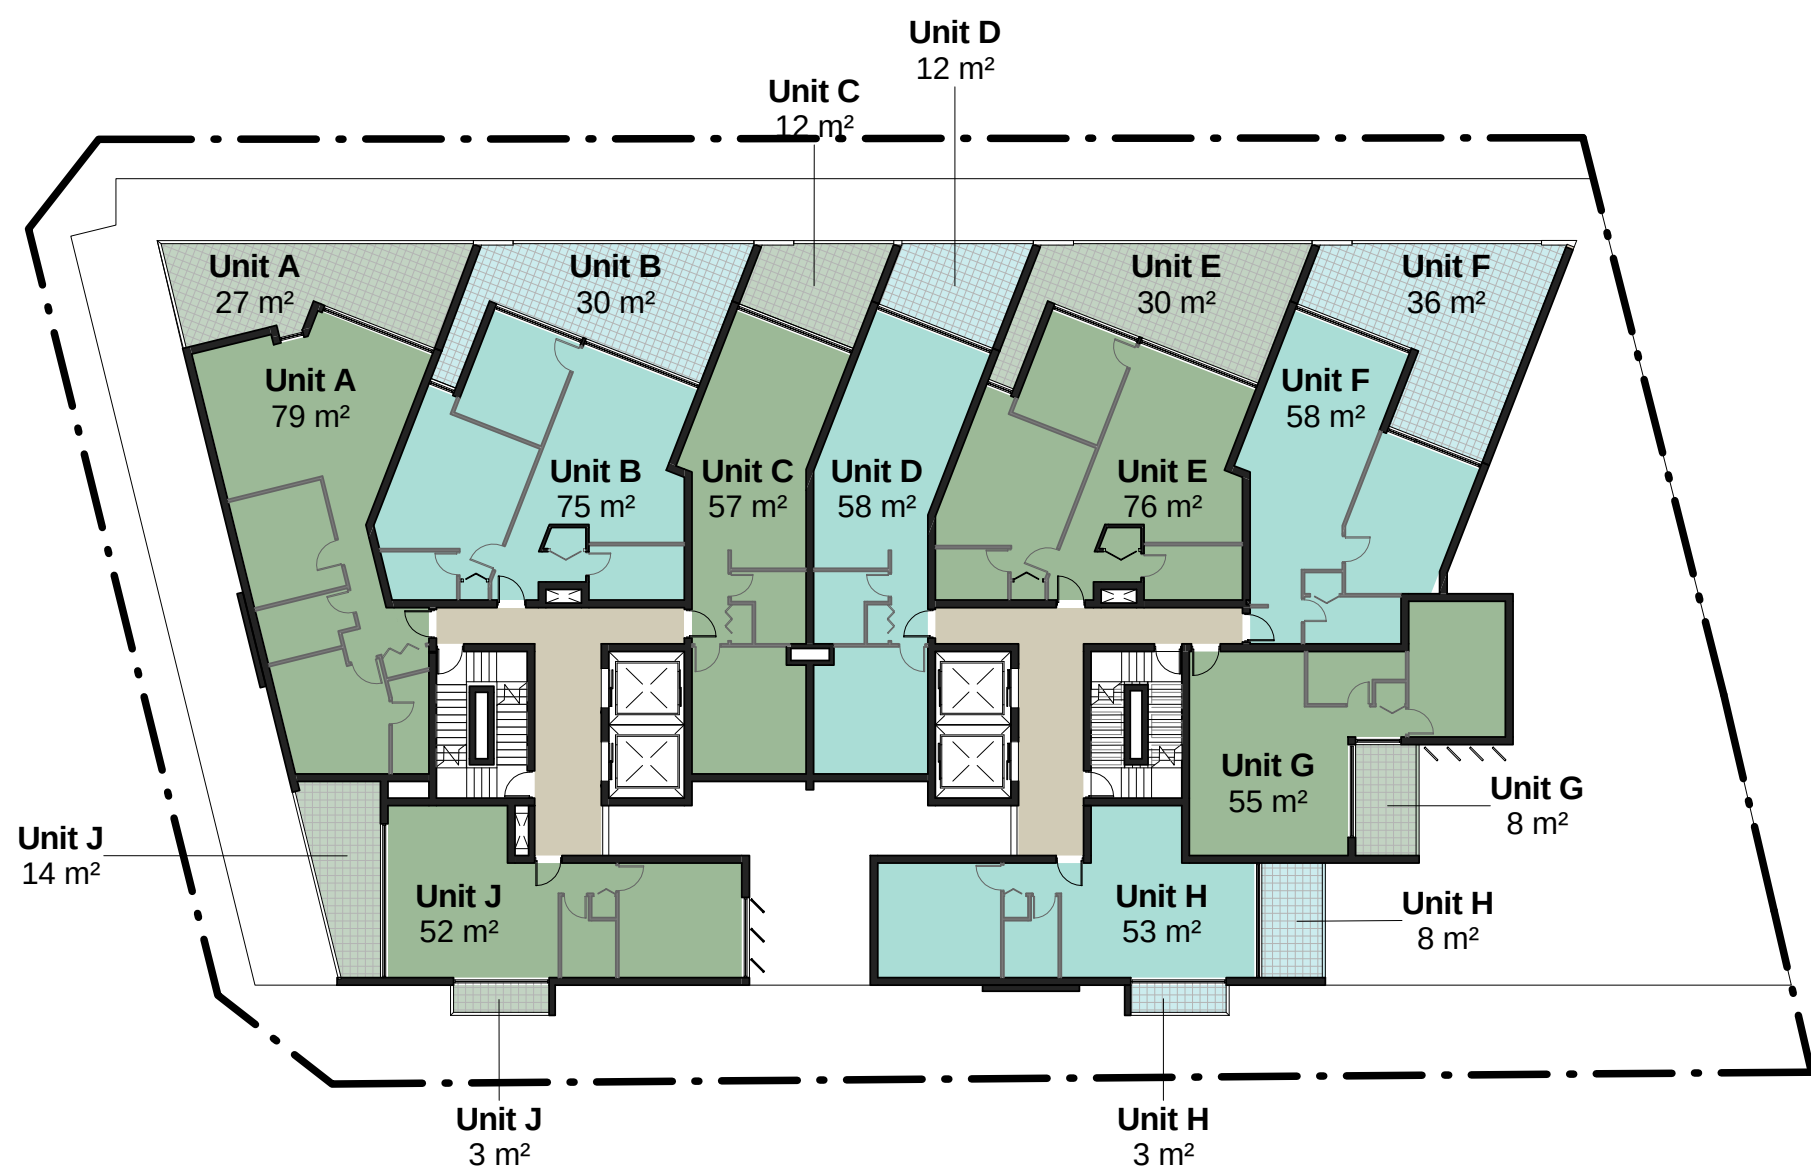


1 Level 04
NTS

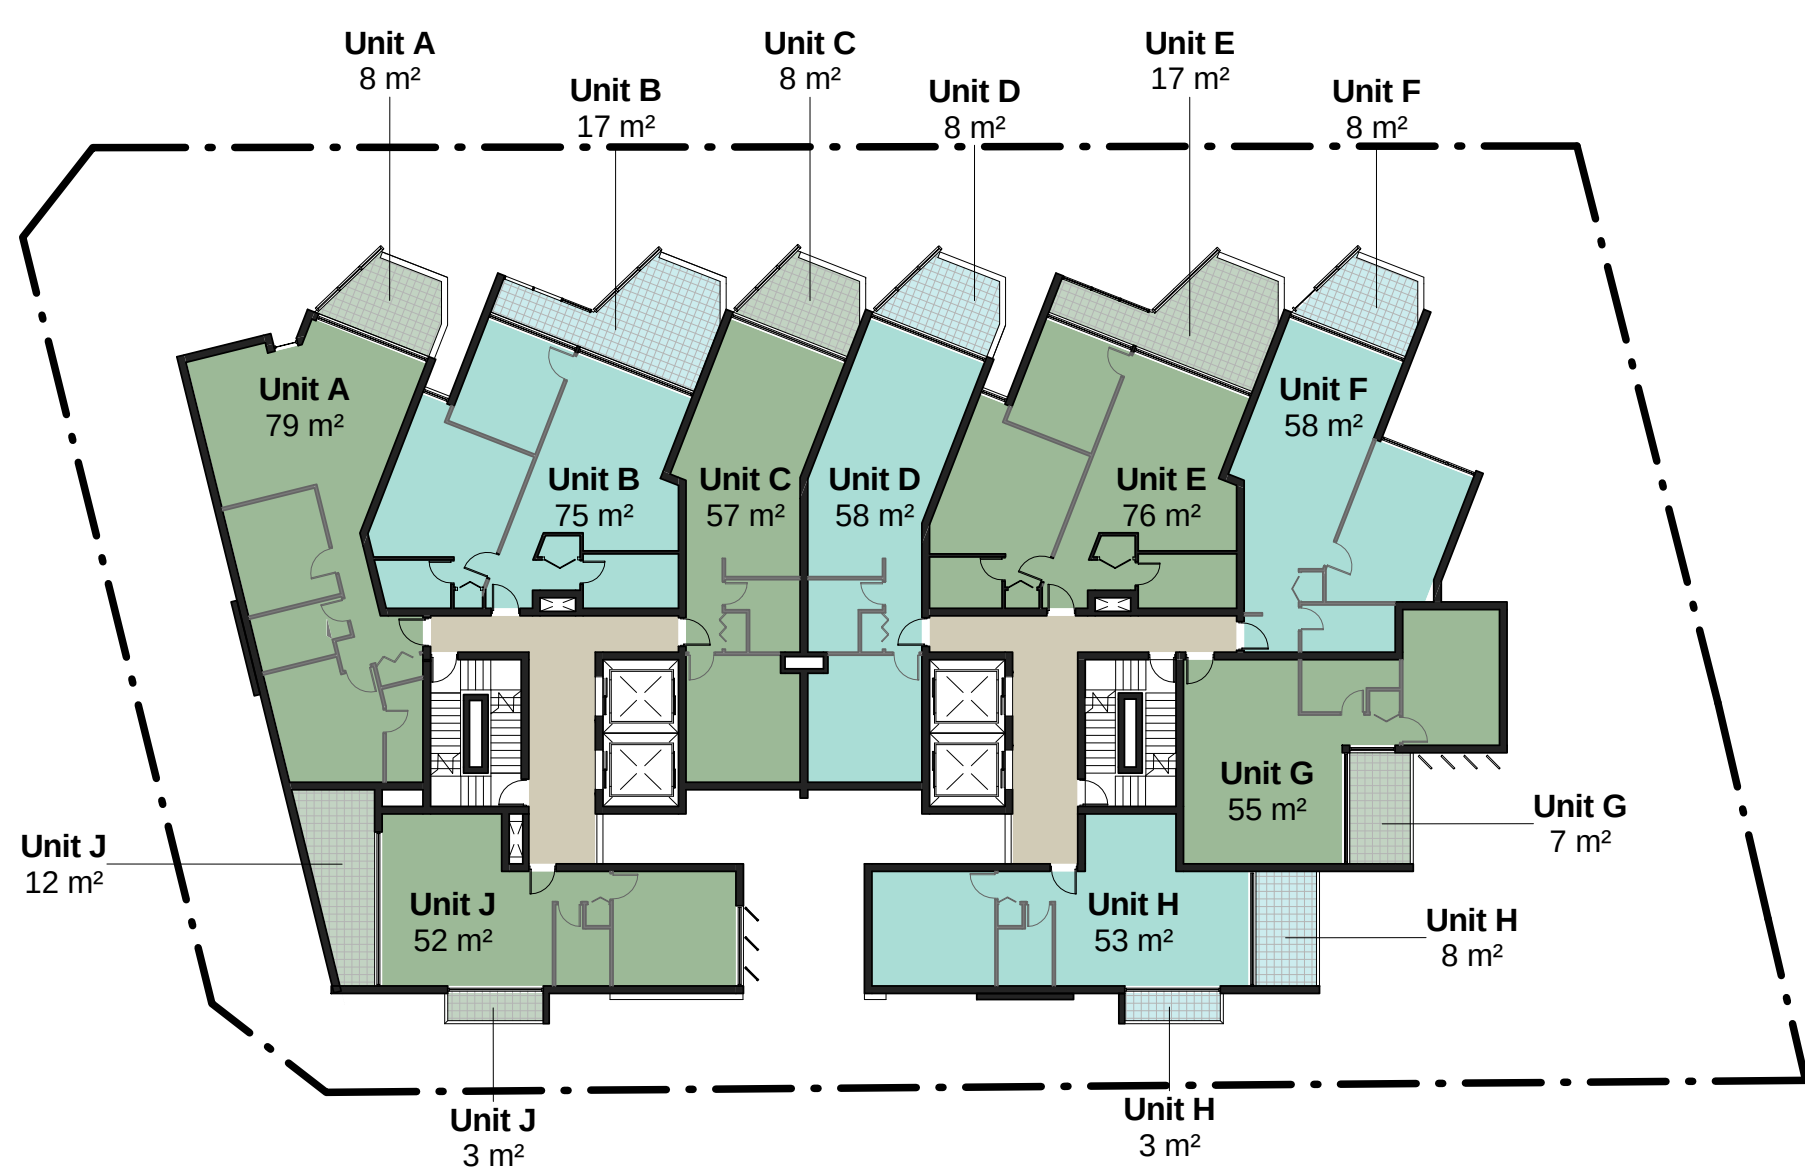

2 Level 05-17
NTS

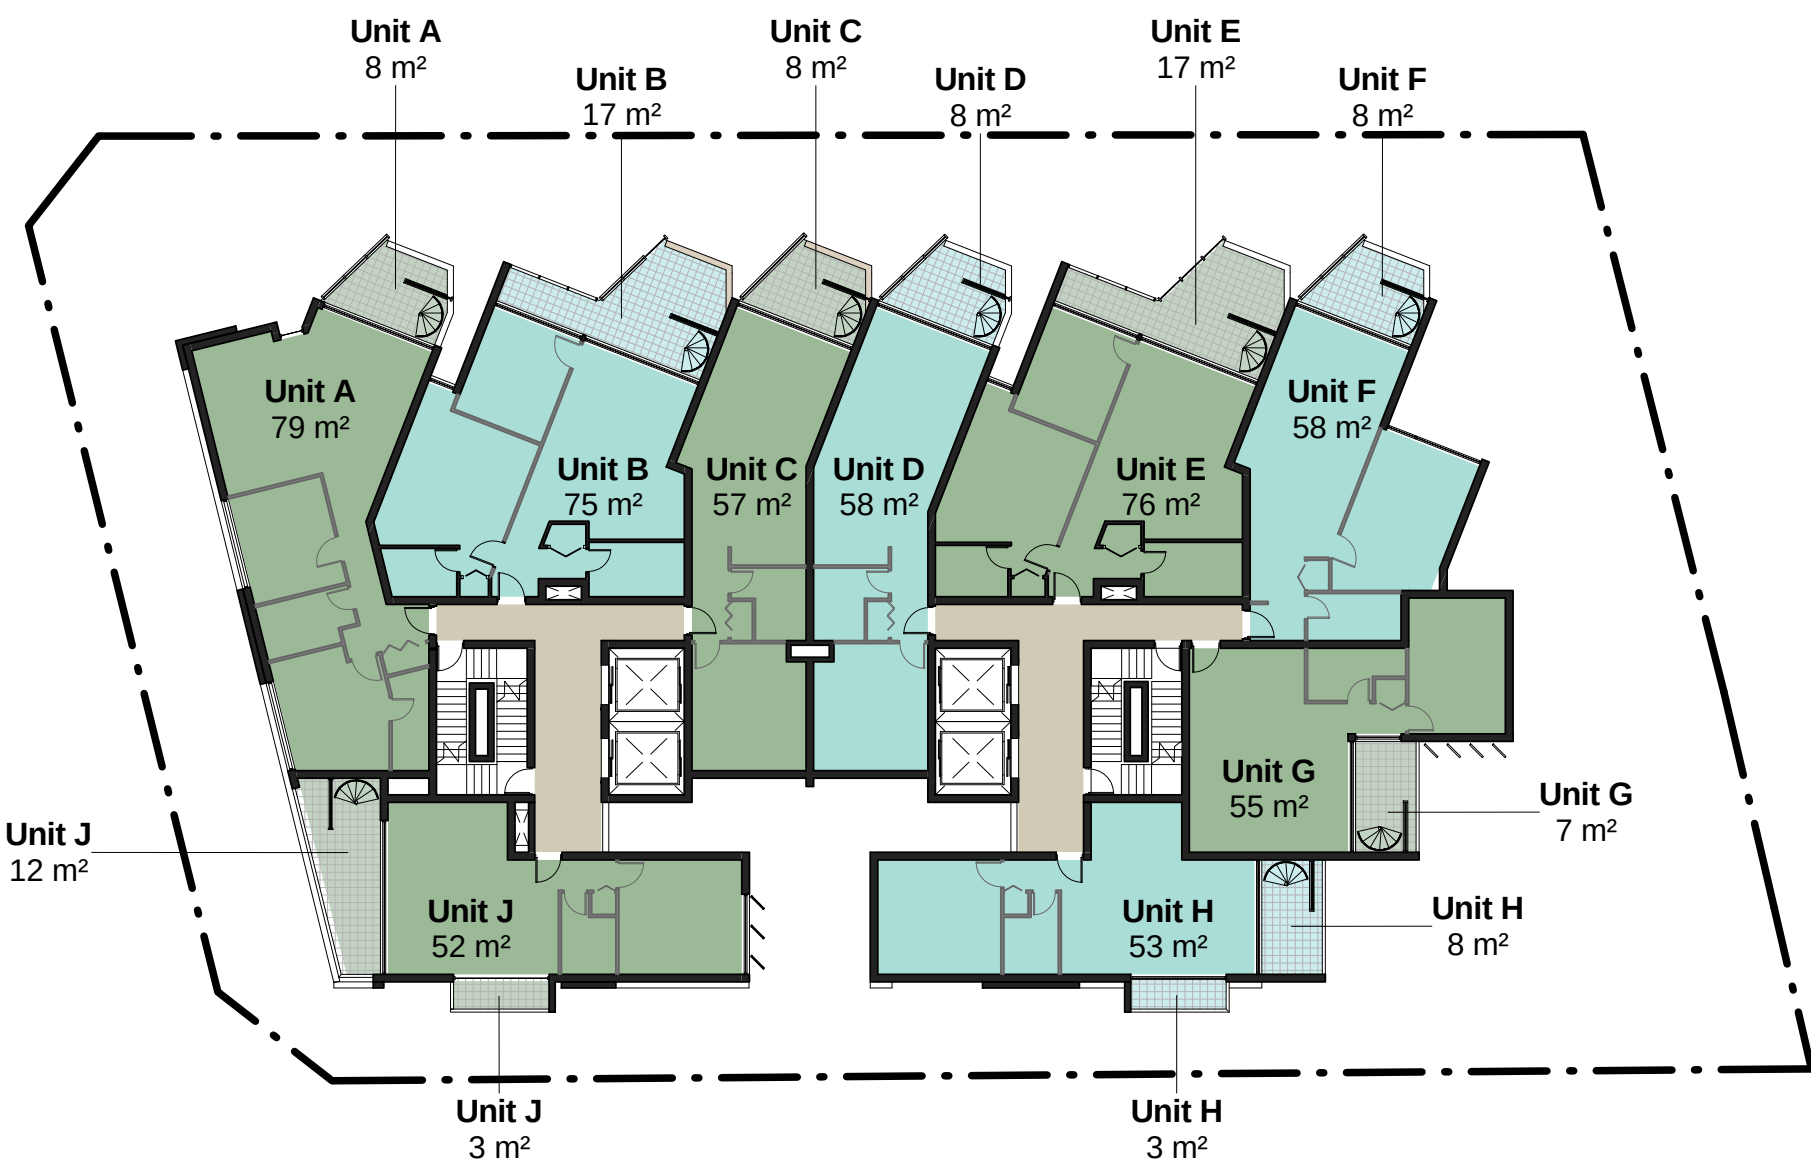

3 Level 18
NTS

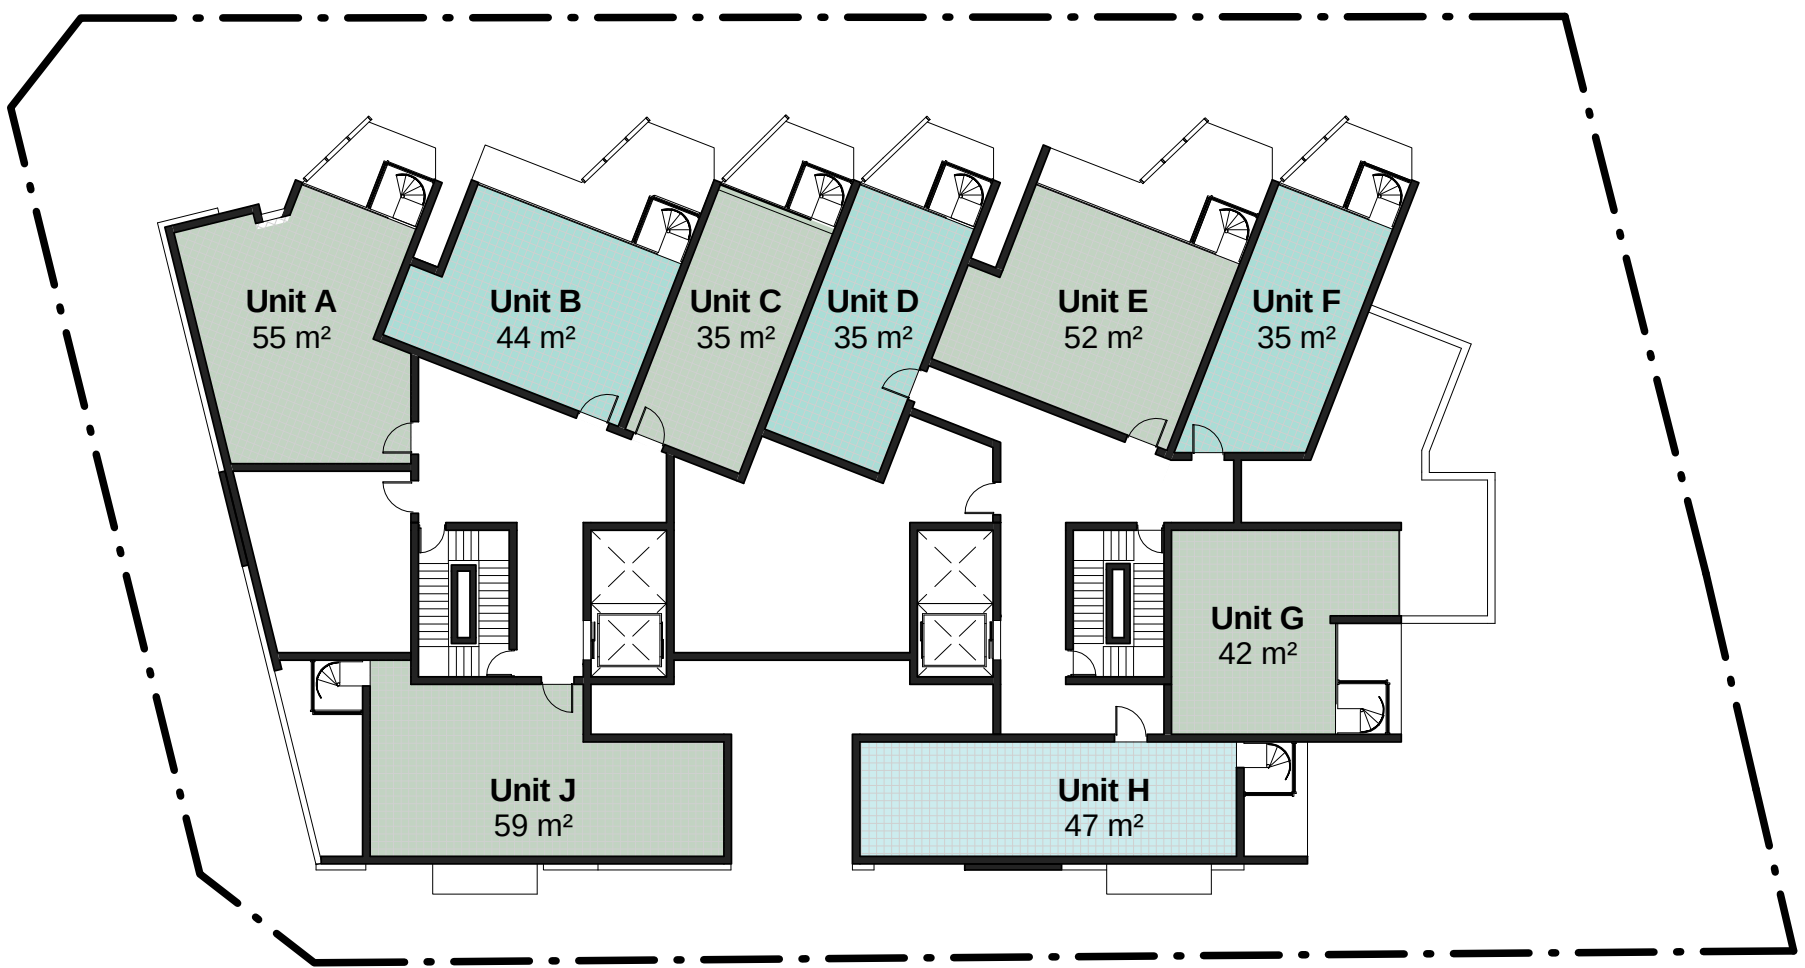

4 Level 19 (Terrace)
NTS

Level 04			
Name	Level	Area in m²	Comments
Unit A	Level 04	79	
Unit A	Level 04	27	Balcony
Unit A: 2		106	
Unit B	Level 04	75	
Unit B	Level 04	30	Balcony
Unit B: 2		106	
Unit C	Level 04	57	
Unit C	Level 04	12	Balcony
Unit C: 2		69	
Unit D	Level 04	58	
Unit D	Level 04	12	Balcony
Unit D: 2		69	
Unit E	Level 04	76	
Unit E	Level 04	30	Balcony
Unit E: 2		106	
Unit F	Level 04	58	
Unit F	Level 04	36	Balcony
Unit F: 2		94	
Unit G	Level 04	55	
Unit G	Level 04	8	Balcony
Unit G: 2		63	
Unit H	Level 04	53	
Unit H	Level 04	3	Balcony
Unit H	Level 04	8	Balcony
Unit H: 3		64	
Unit J	Level 04	52	
Unit J	Level 04	3	Balcony
Unit J	Level 04	14	Balcony
Unit J: 3		68	
Unit A	Level 05	79	

Level 05 - 17 (Typical)			
Name	Level	Area in m²	Comments
Unit A	Level 05	8	Balcony
Unit A: 2		87	
Unit B	Level 05	75	
Unit B	Level 05	17	Balcony
Unit B: 2		92	
Unit C	Level 05	57	
Unit C	Level 05	8	Balcony
Unit C: 2		65	
Unit D	Level 05	58	
Unit D	Level 05	8	Balcony
Unit D: 2		66	
Unit E	Level 05	76	
Unit E	Level 05	17	Balcony
Unit E: 2		93	
Unit F	Level 05	58	
Unit F	Level 05	8	Balcony
Unit F: 2		66	
Unit G	Level 05	55	
Unit G	Level 05	7	Balcony
Unit G: 2		63	
Unit H	Level 05	53	
Unit H	Level 05	8	Balcony
Unit H	Level 05	3	Balcony
Unit H: 3		63	
Unit J	Level 05	52	
Unit J	Level 05	12	Balcony
Unit J	Level 05	3	Balcony
Unit J: 3		67	

Level 18			
Name	Level	Area in m²	Comments
Unit A	Level 18	79	
Unit A	Level 19	55	Terrace
Unit A	Level 18	8	Balcony
Unit A: 3		142	
Unit B	Level 18	75	
Unit B	Level 19	44	Terrace
Unit B	Level 18	17	Balcony
Unit B: 3		137	
Unit C	Level 18	57	
Unit C	Level 19	35	Terrace
Unit C	Level 18	8	Balcony
Unit C: 3		100	
Unit D	Level 18	58	
Unit D	Level 19	35	Terrace
Unit D	Level 18	8	Balcony
Unit D: 3		101	
Unit E	Level 18	76	
Unit E	Level 19	52	Terrace
Unit E	Level 18	17	Balcony
Unit E: 3		144	
Unit F	Level 18	58	
Unit F	Level 19	35	Terrace
Unit F	Level 18	8	Balcony
Unit F: 3		102	
Unit G	Level 18	55	
Unit G	Level 19	42	Terrace
Unit G	Level 18	7	Balcony
Unit G: 3		105	
Unit H	Level 18	53	
Unit H	Level 19	47	Terrace
Unit H	Level 18	8	Balcony
Unit H	Level 18	3	Balcony
Unit H: 4		110	
Unit J	Level 18	52	
Unit J	Level 19	59	Terrace
Unit J	Level 18	3	Balcony
Unit J	Level 18	12	Balcony
Unit J: 4		126	

General Notes:

Architectural Drawings To Be Read In Conjunction With All Other Consultants Detailed Drawings, Reports And Specifications.

All Levels Indicated Taken To Australian Height Datum (AHD).

Refer To DA900 & Abbreviation Schedule For Proposed Finishes.

Survey Underlay Carried Out By Paul A.Lawson Surveying Services - Refer To Drawing 5868 / 67.1.3-09

Development Application		
Rev	Description	Date
A	Section 75W Application Issue	08.12.10

TITLE		JOB No.	DEI00110
Residential Net Area Plan		DATE	November 2010
		SCALE	A1 @ As indicated
		DWG No.	DA006 A
C:\wch000\Jobs\DEI00110\DEI00110_DA Model_heike_101206.rvt			