


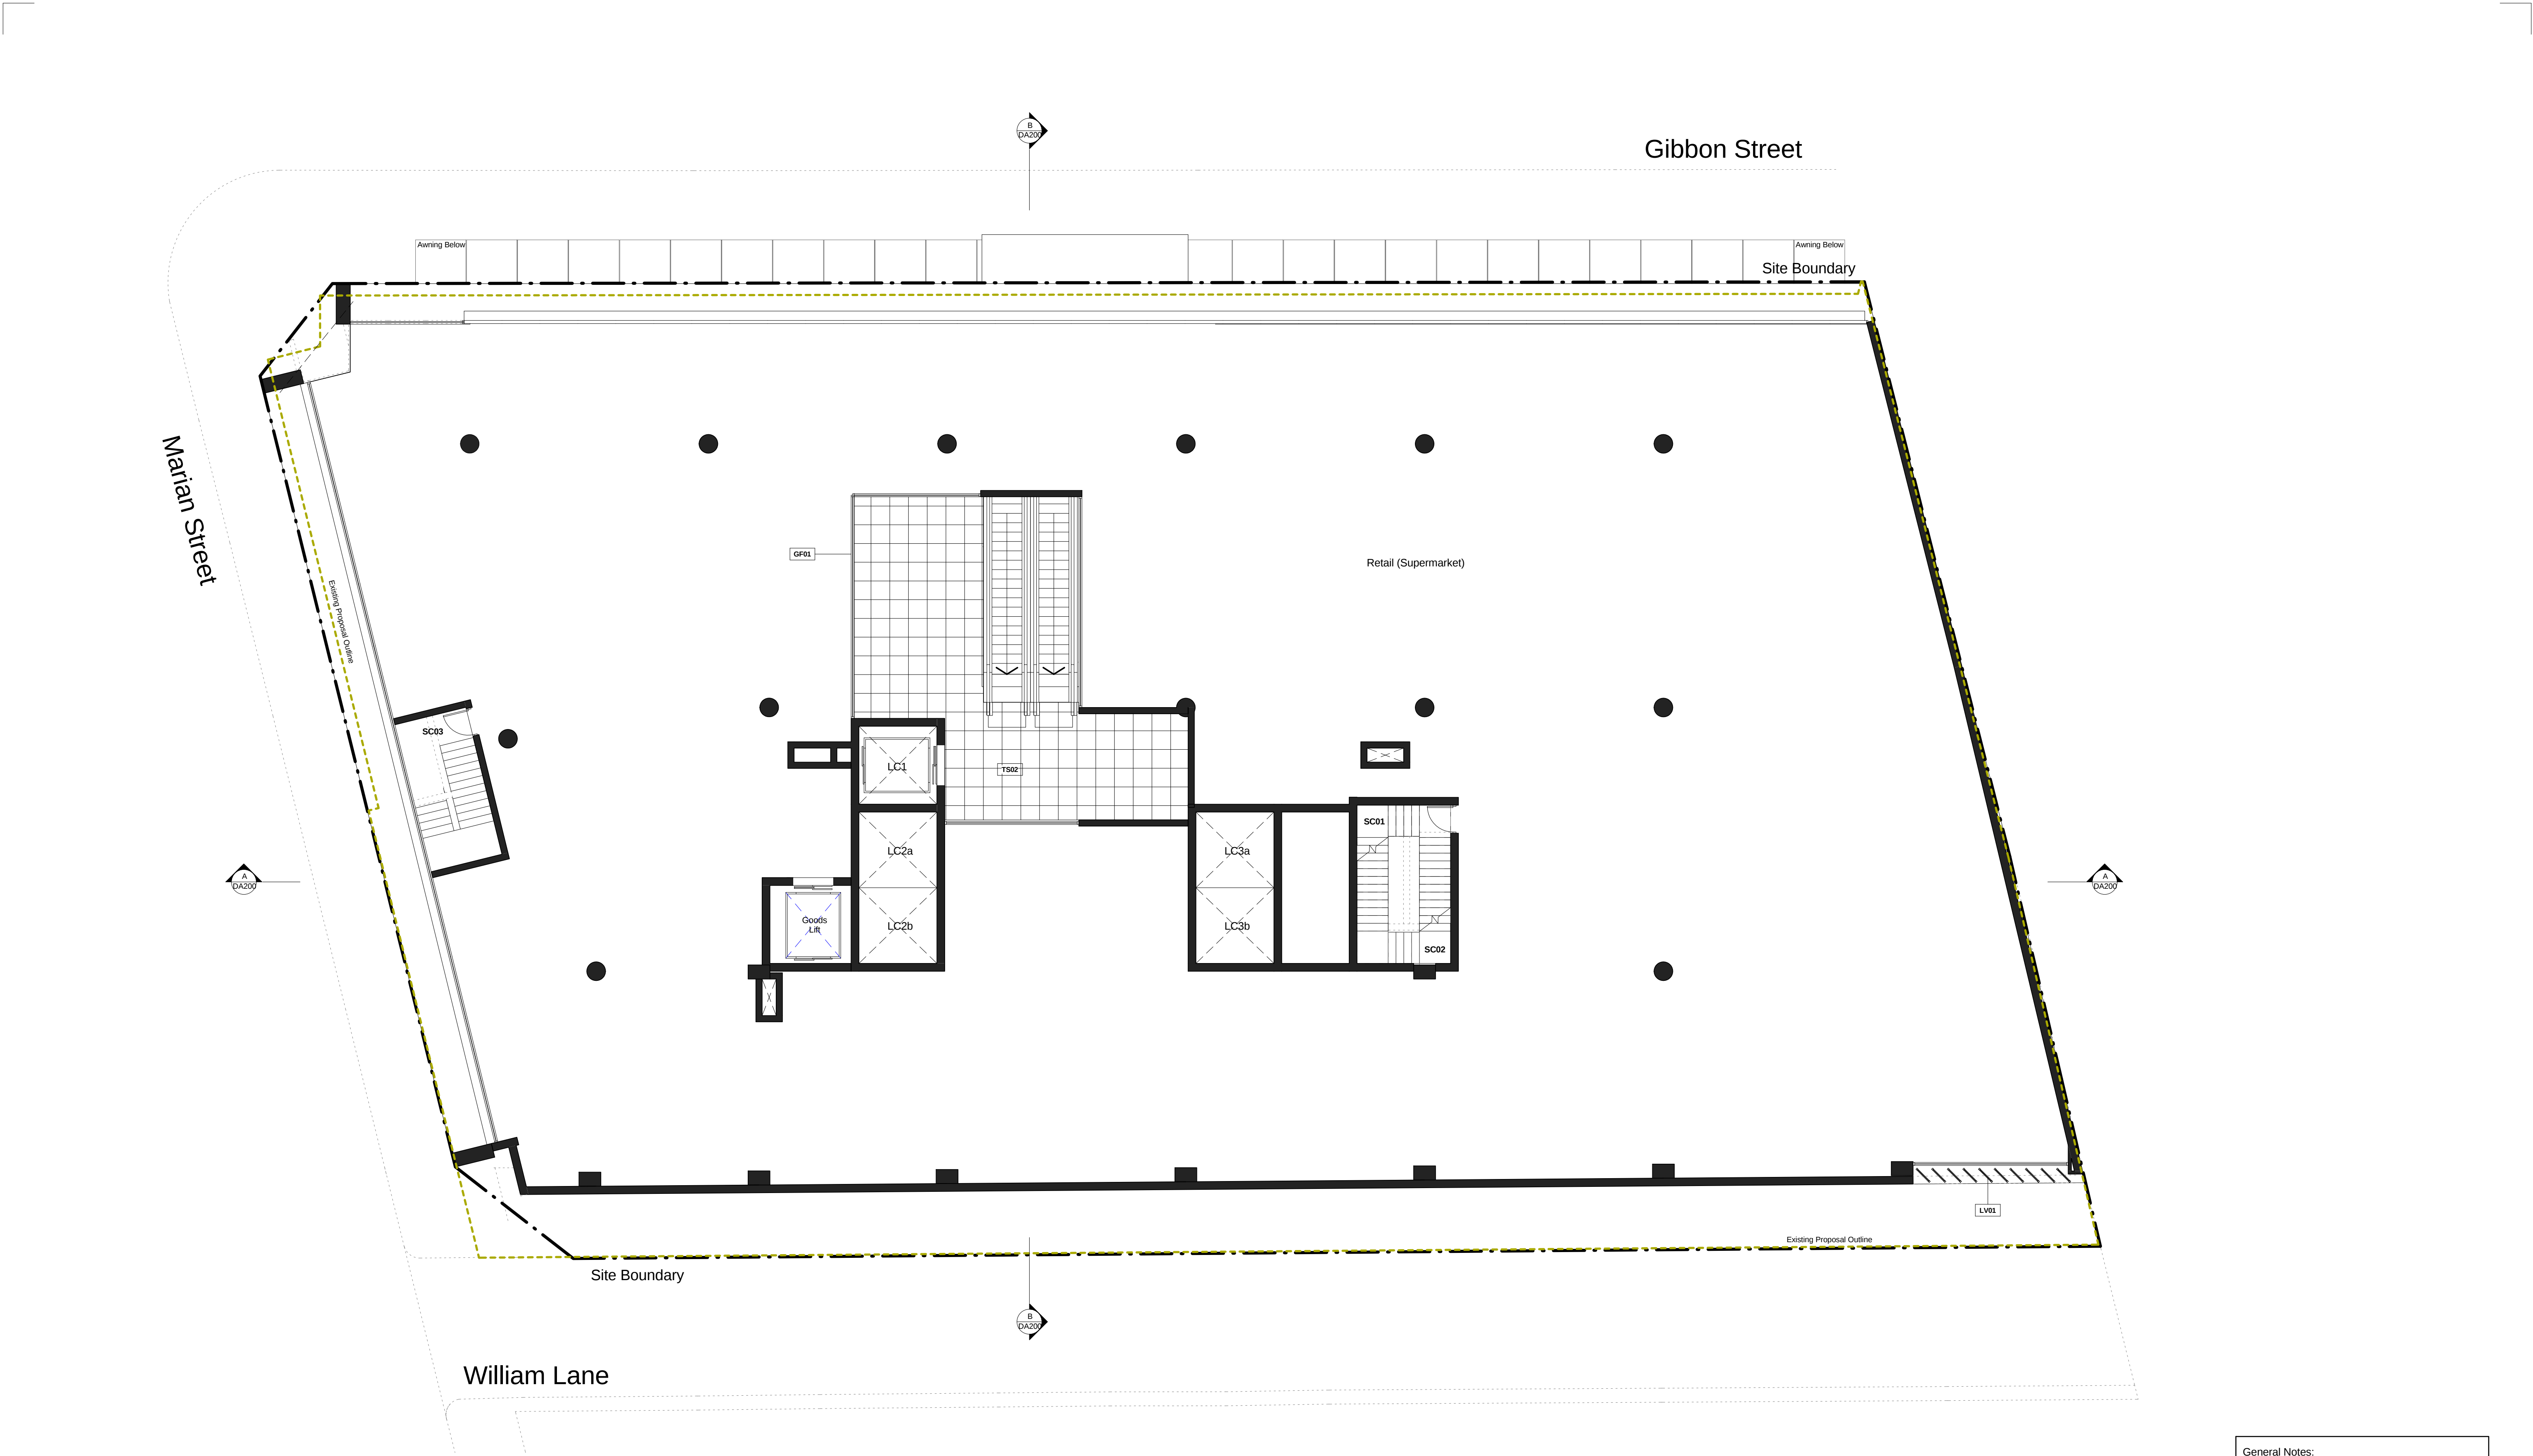

General Notes:

Architectural Drawings To Be Read In Conjunction With All Other Consultants Detailed Drawings, Reports And Specifications.

All Levels Indicated Taken To Australian Height Datum (AHD)

Refer To DA900 & Abbreviation Schedule For Proposed Finishes.

Survey Underlay Carried Out By Paul A. Lawson Surveying Services - Refer To Drawing 6866 / 67.12.09

| Development Application |                               |          |
|-------------------------|-------------------------------|----------|
| Rev                     | Description                   | Date     |
| A                       | Section 75W Application Issue | 08.12.10 |
|                         |                               |          |
|                         |                               |          |
7-9 Gibbons Street, REDFERN - Proposed Mixed Use Development

|                                                            |  |         |               |
|------------------------------------------------------------|--|---------|---------------|
| C:\wch\000_Jobs\DEI00110\DEI00110_DA_Model_heke_101206.rvt |  | JOB No. | DEI00110      |
| Level 2 (Retail)                                           |  | DATE    | November 2010 |
|                                                            |  | SCALE   | A1 @ 1 : 100  |
|                                                            |  | DWG No. | DA101 A       |