


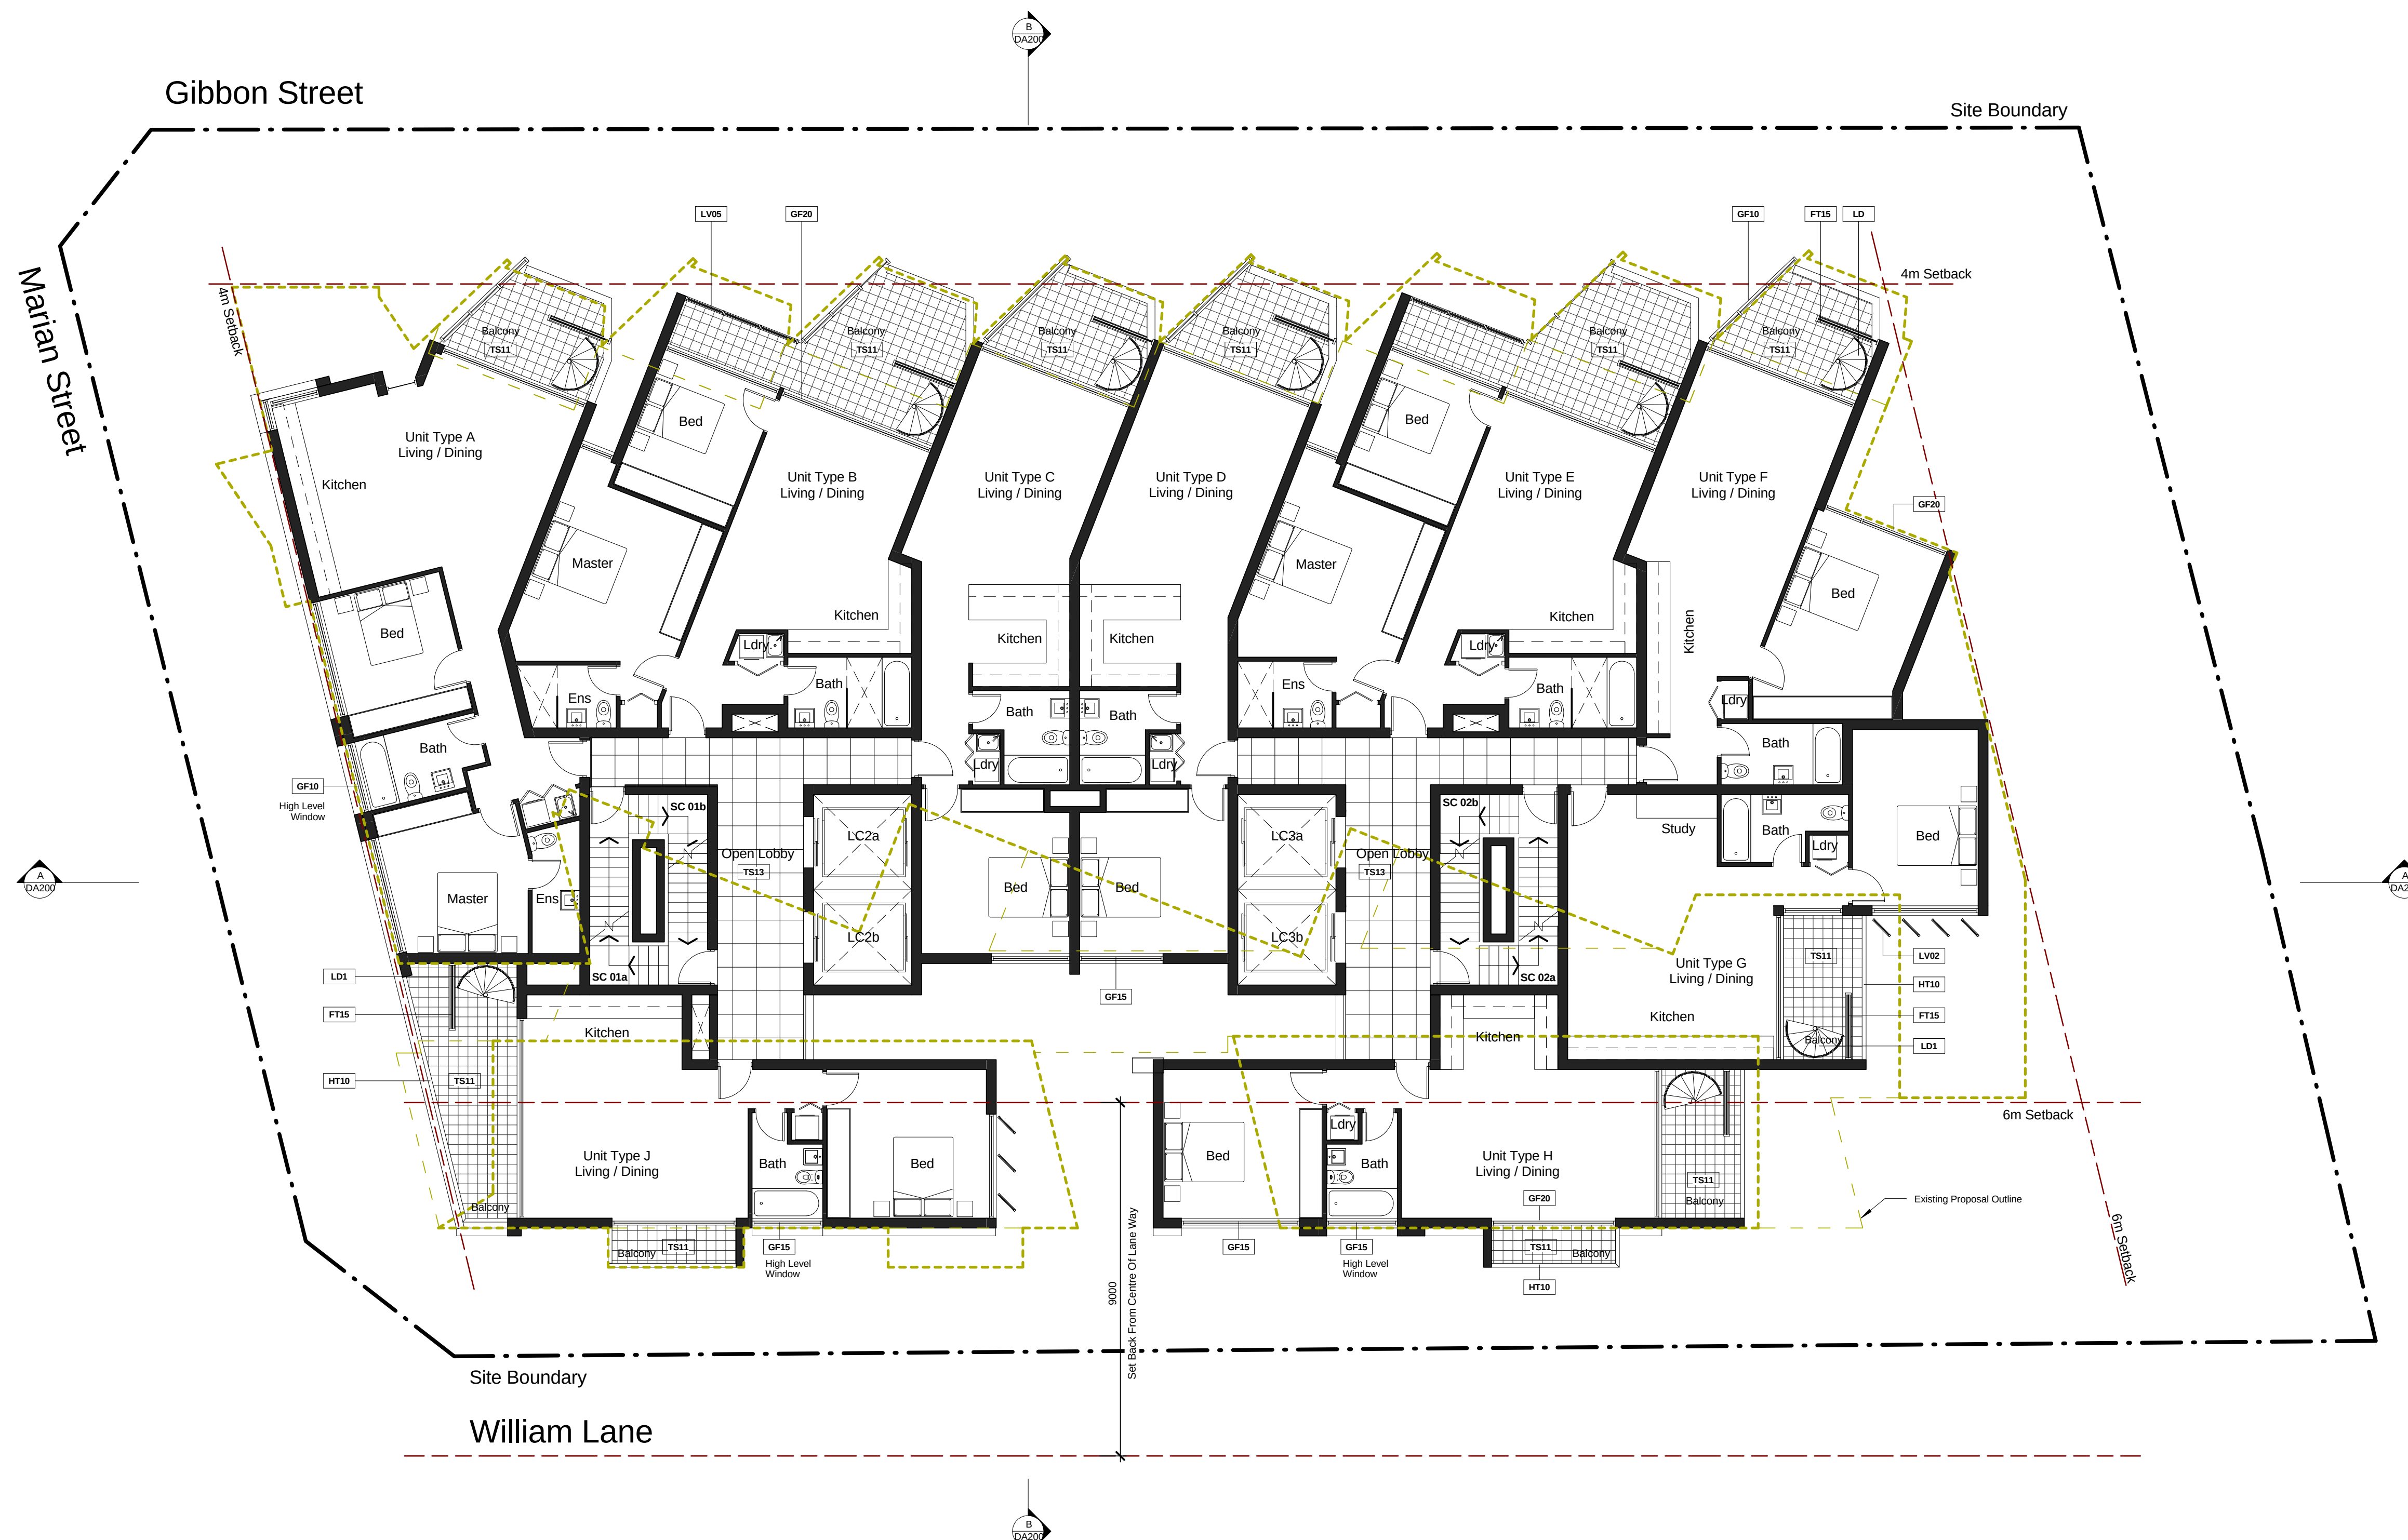

General Notes:

Architectural Drawings To Be Read In Conjunction With All Other Consultants Detailed Drawings, Reports And Specifications.

All Levels Indicated Taken To Australian Height Datum (AHD)

Refer To DA900 & Abbreviation Schedule For Proposed Finishes.

Survey Underlay Carried Out By Paul A.Lawson Surveying Services - Refer To Drawing 5858 / 07.13-09

Development Application		
Rev	Description	Date
A	Section 75W Application Issue	08.12.10

7-9 Gibbons Street, REDFERN - Proposed Mixed Use Development

TITLE

Level 18

JOB No.	DEI00110
DATE	November 2010
SCALE	A1 @ 1 : 100
DWG No.	

DA112 A