 
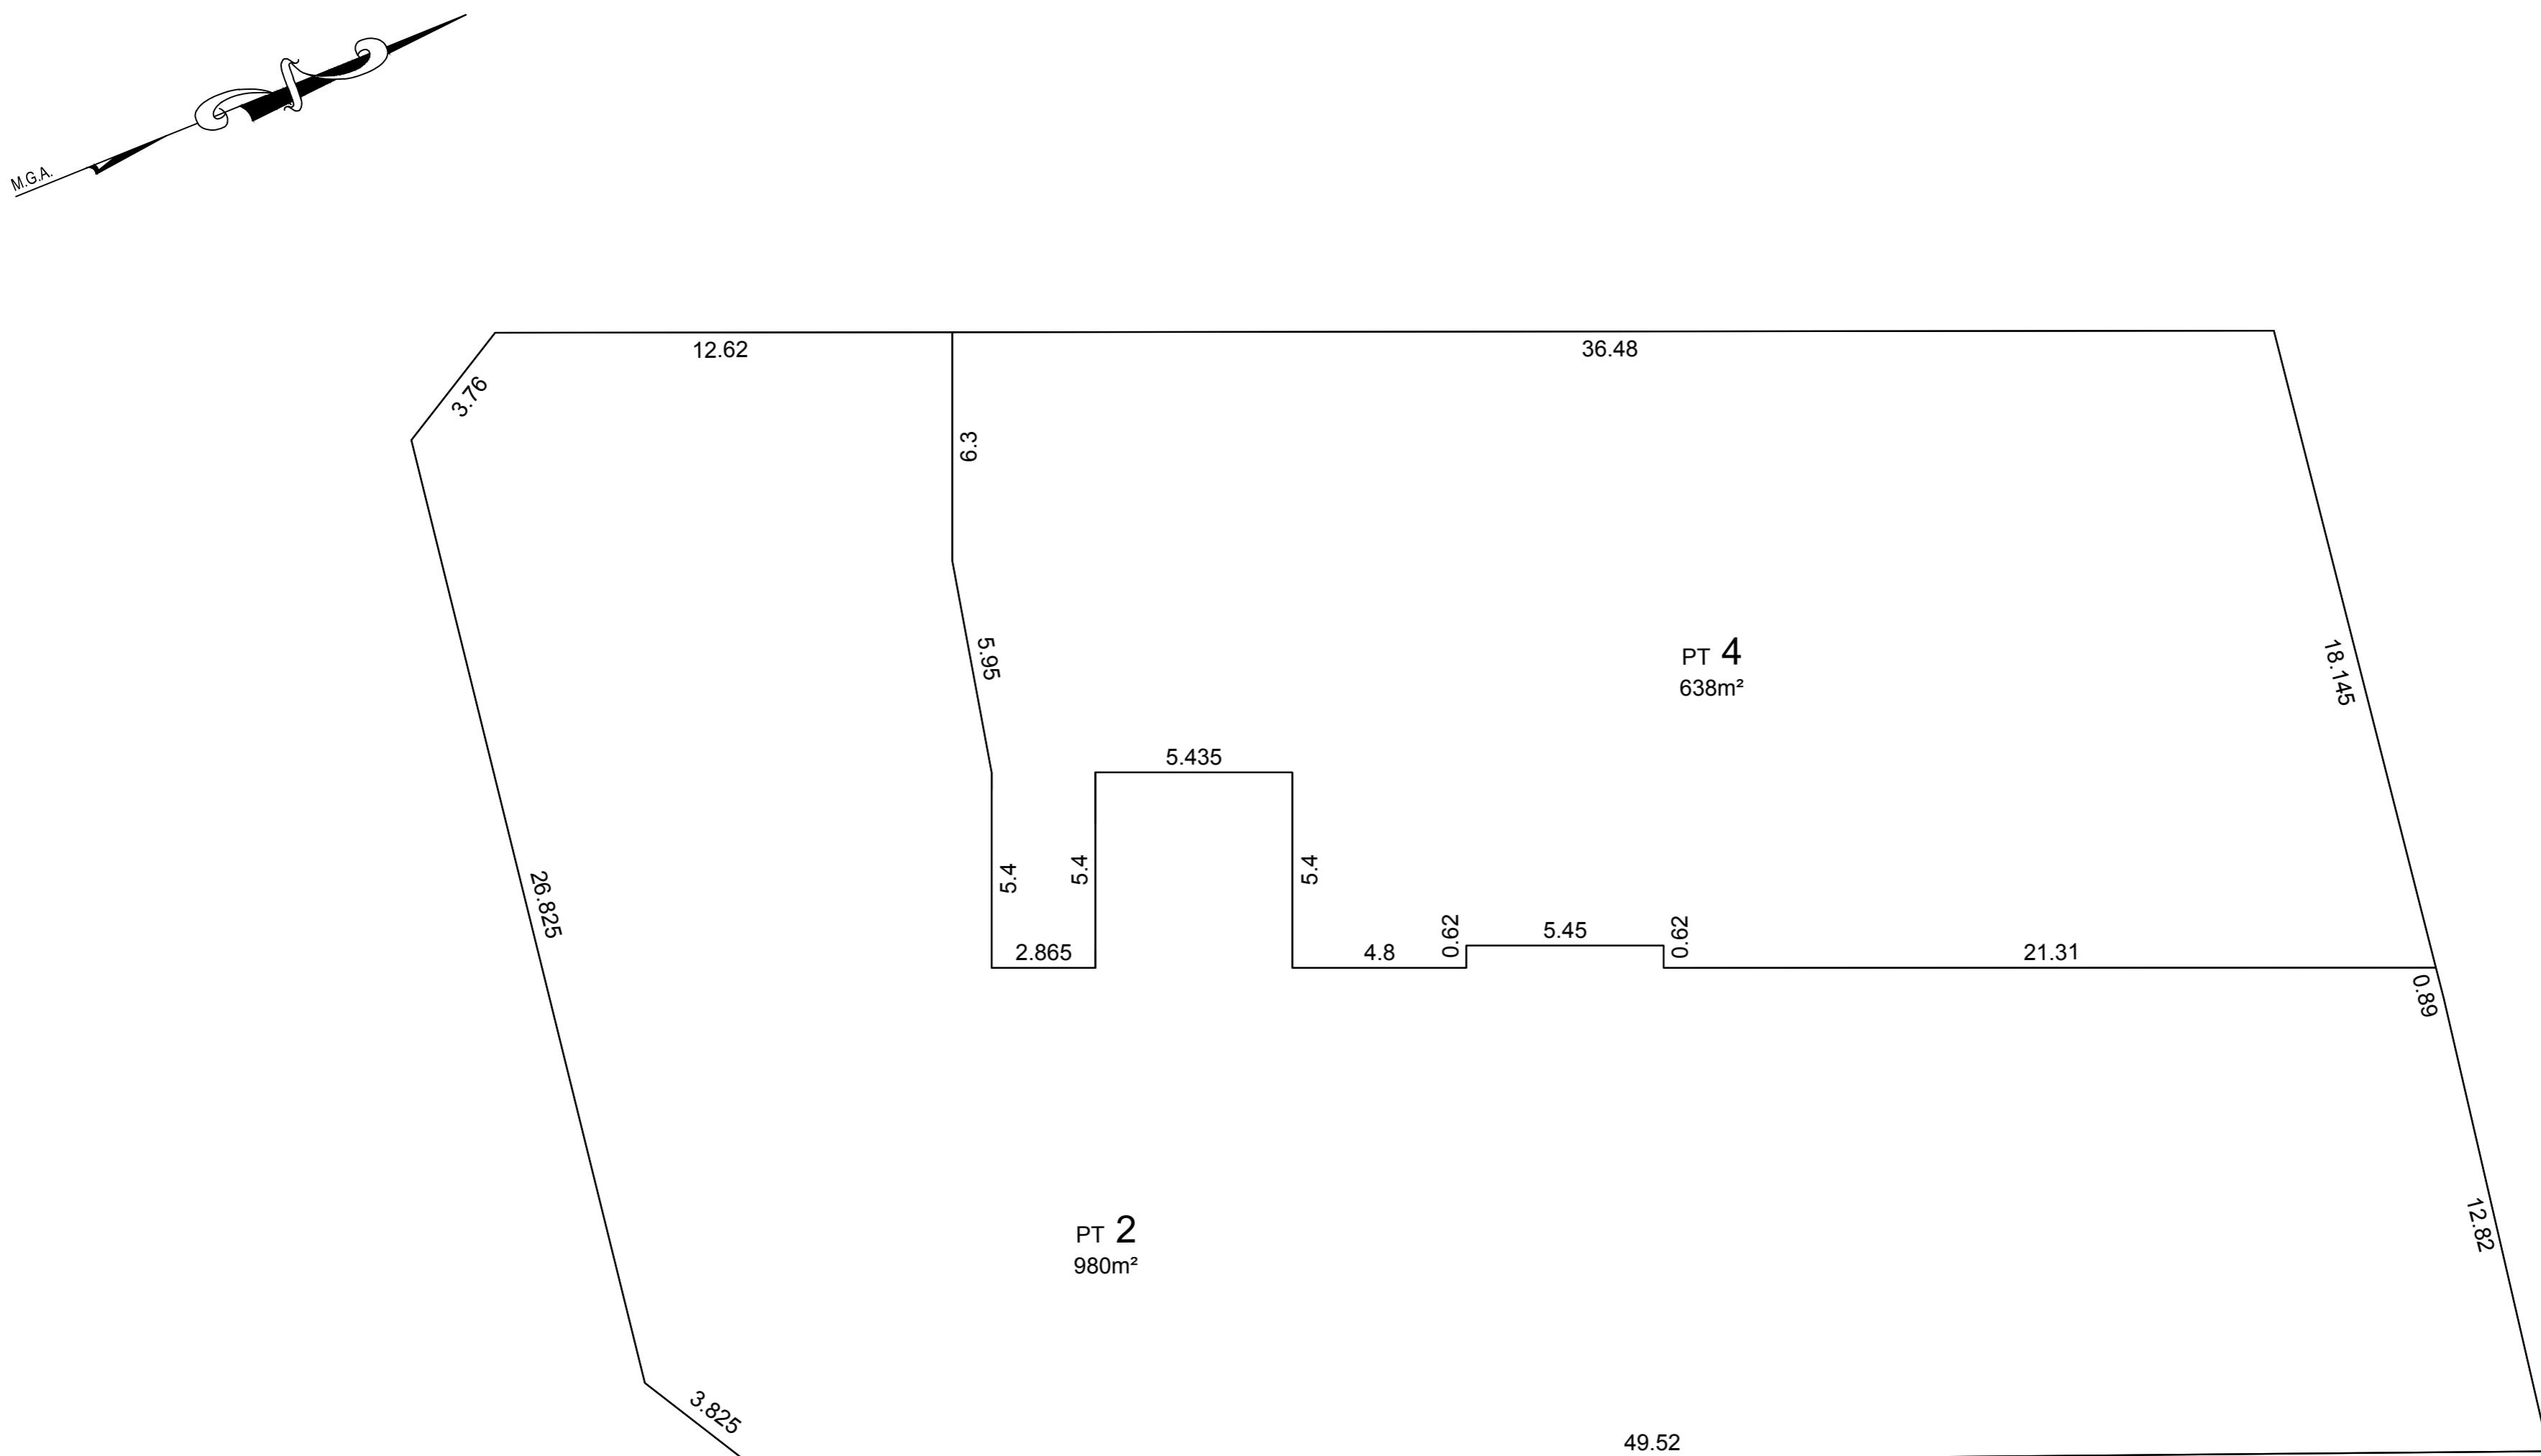


BASEMENT 5

PROPOSED SUBDIVISION BOUNDARIES ADOPTED FROM CURRENT ARCHITECTURAL PLANS AND MAY VARY ON FINAL SURVEY OF CONSTRUCTED BUILDING.

STRATUM HEIGHTS AND EASEMENTS REQUIRED ARE TO BE ADDED TO FINAL SUBDIVISION PLANS AND NOT SHOWN HEREIN.

SURVEYOR: JOHN WALTON DATE OF SURVEY: 12 MARCH 2012 SURVEYOR'S REF: 1200-10DP	PLAN OF: STRATUM SUBDIVISION OF LOT 1 IN DP1164832	LGA: SYDNEY LOCALITY: REDFERN SUBDIVISION No: Lengths are in metres. Reduction Ratio 1 : 150	REGISTERED:	DP
---	---	---	-------------	----

BASEMENT 4

PROPOSED SUBDIVISION BOUNDARIES ADOPTED FROM CURRENT ARCHITECTURAL PLANS AND MAY VARY ON FINAL SURVEY OF CONSTRUCTED BUILDING.

STRATUM HEIGHTS AND EASEMENTS REQUIRED ARE TO BE ADDED TO FINAL SUBDIVISION PLANS AND NOT SHOWN HEREIN.

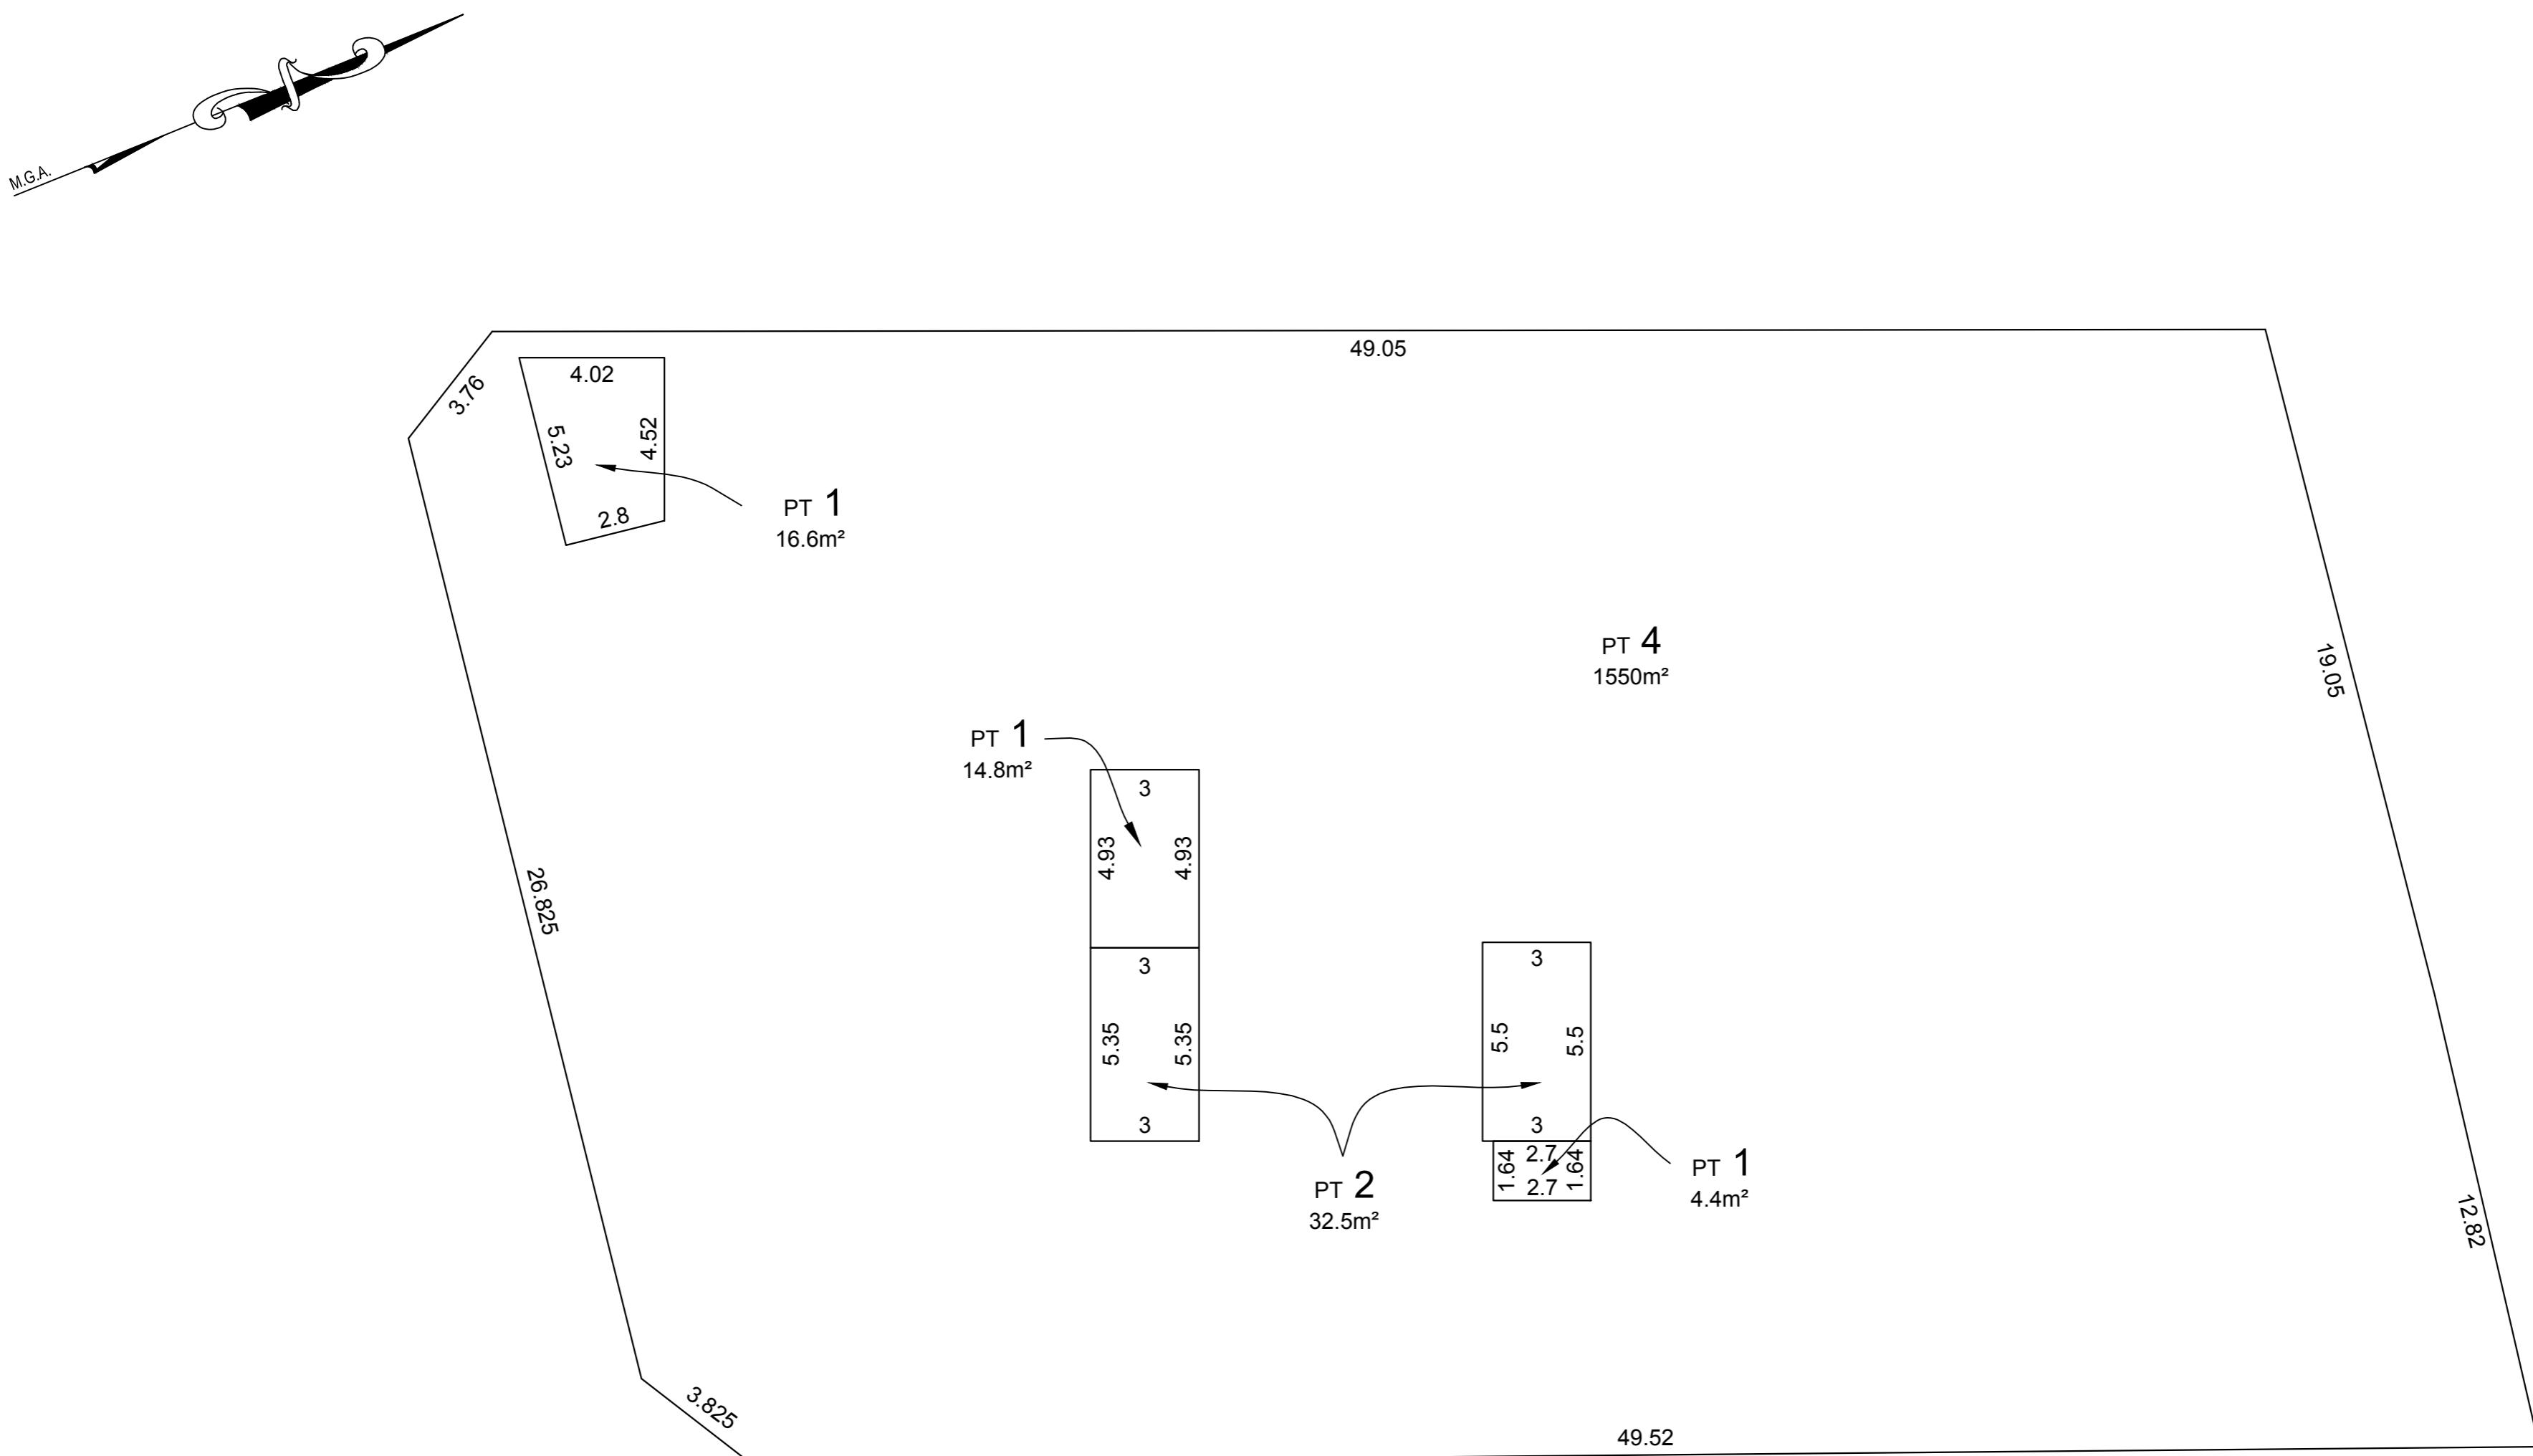
SURVEYOR: JOHN WALTON
DATE OF SURVEY: 12 MARCH 2012
SURVEYOR's REF: 1200-10DP

PLAN OF: STRATUM SUBDIVISION OF
LOT 1 IN DP1164832

LGA: SYDNEY
LOCALITY: REDFERN
SUBDIVISION No:
Lengths are in metres. Reduction Ratio 1 : 150

REGISTERED:

DP

BASEMENT 3

PROPOSED SUBDIVISION BOUNDARIES ADOPTED FROM CURRENT ARCHITECTURAL PLANS AND MAY VARY ON FINAL SURVEY OF CONSTRUCTED BUILDING.

STRATUM HEIGHTS AND EASEMENTS REQUIRED ARE TO BE ADDED TO FINAL SUBDIVISION PLANS AND NOT SHOWN HEREIN.

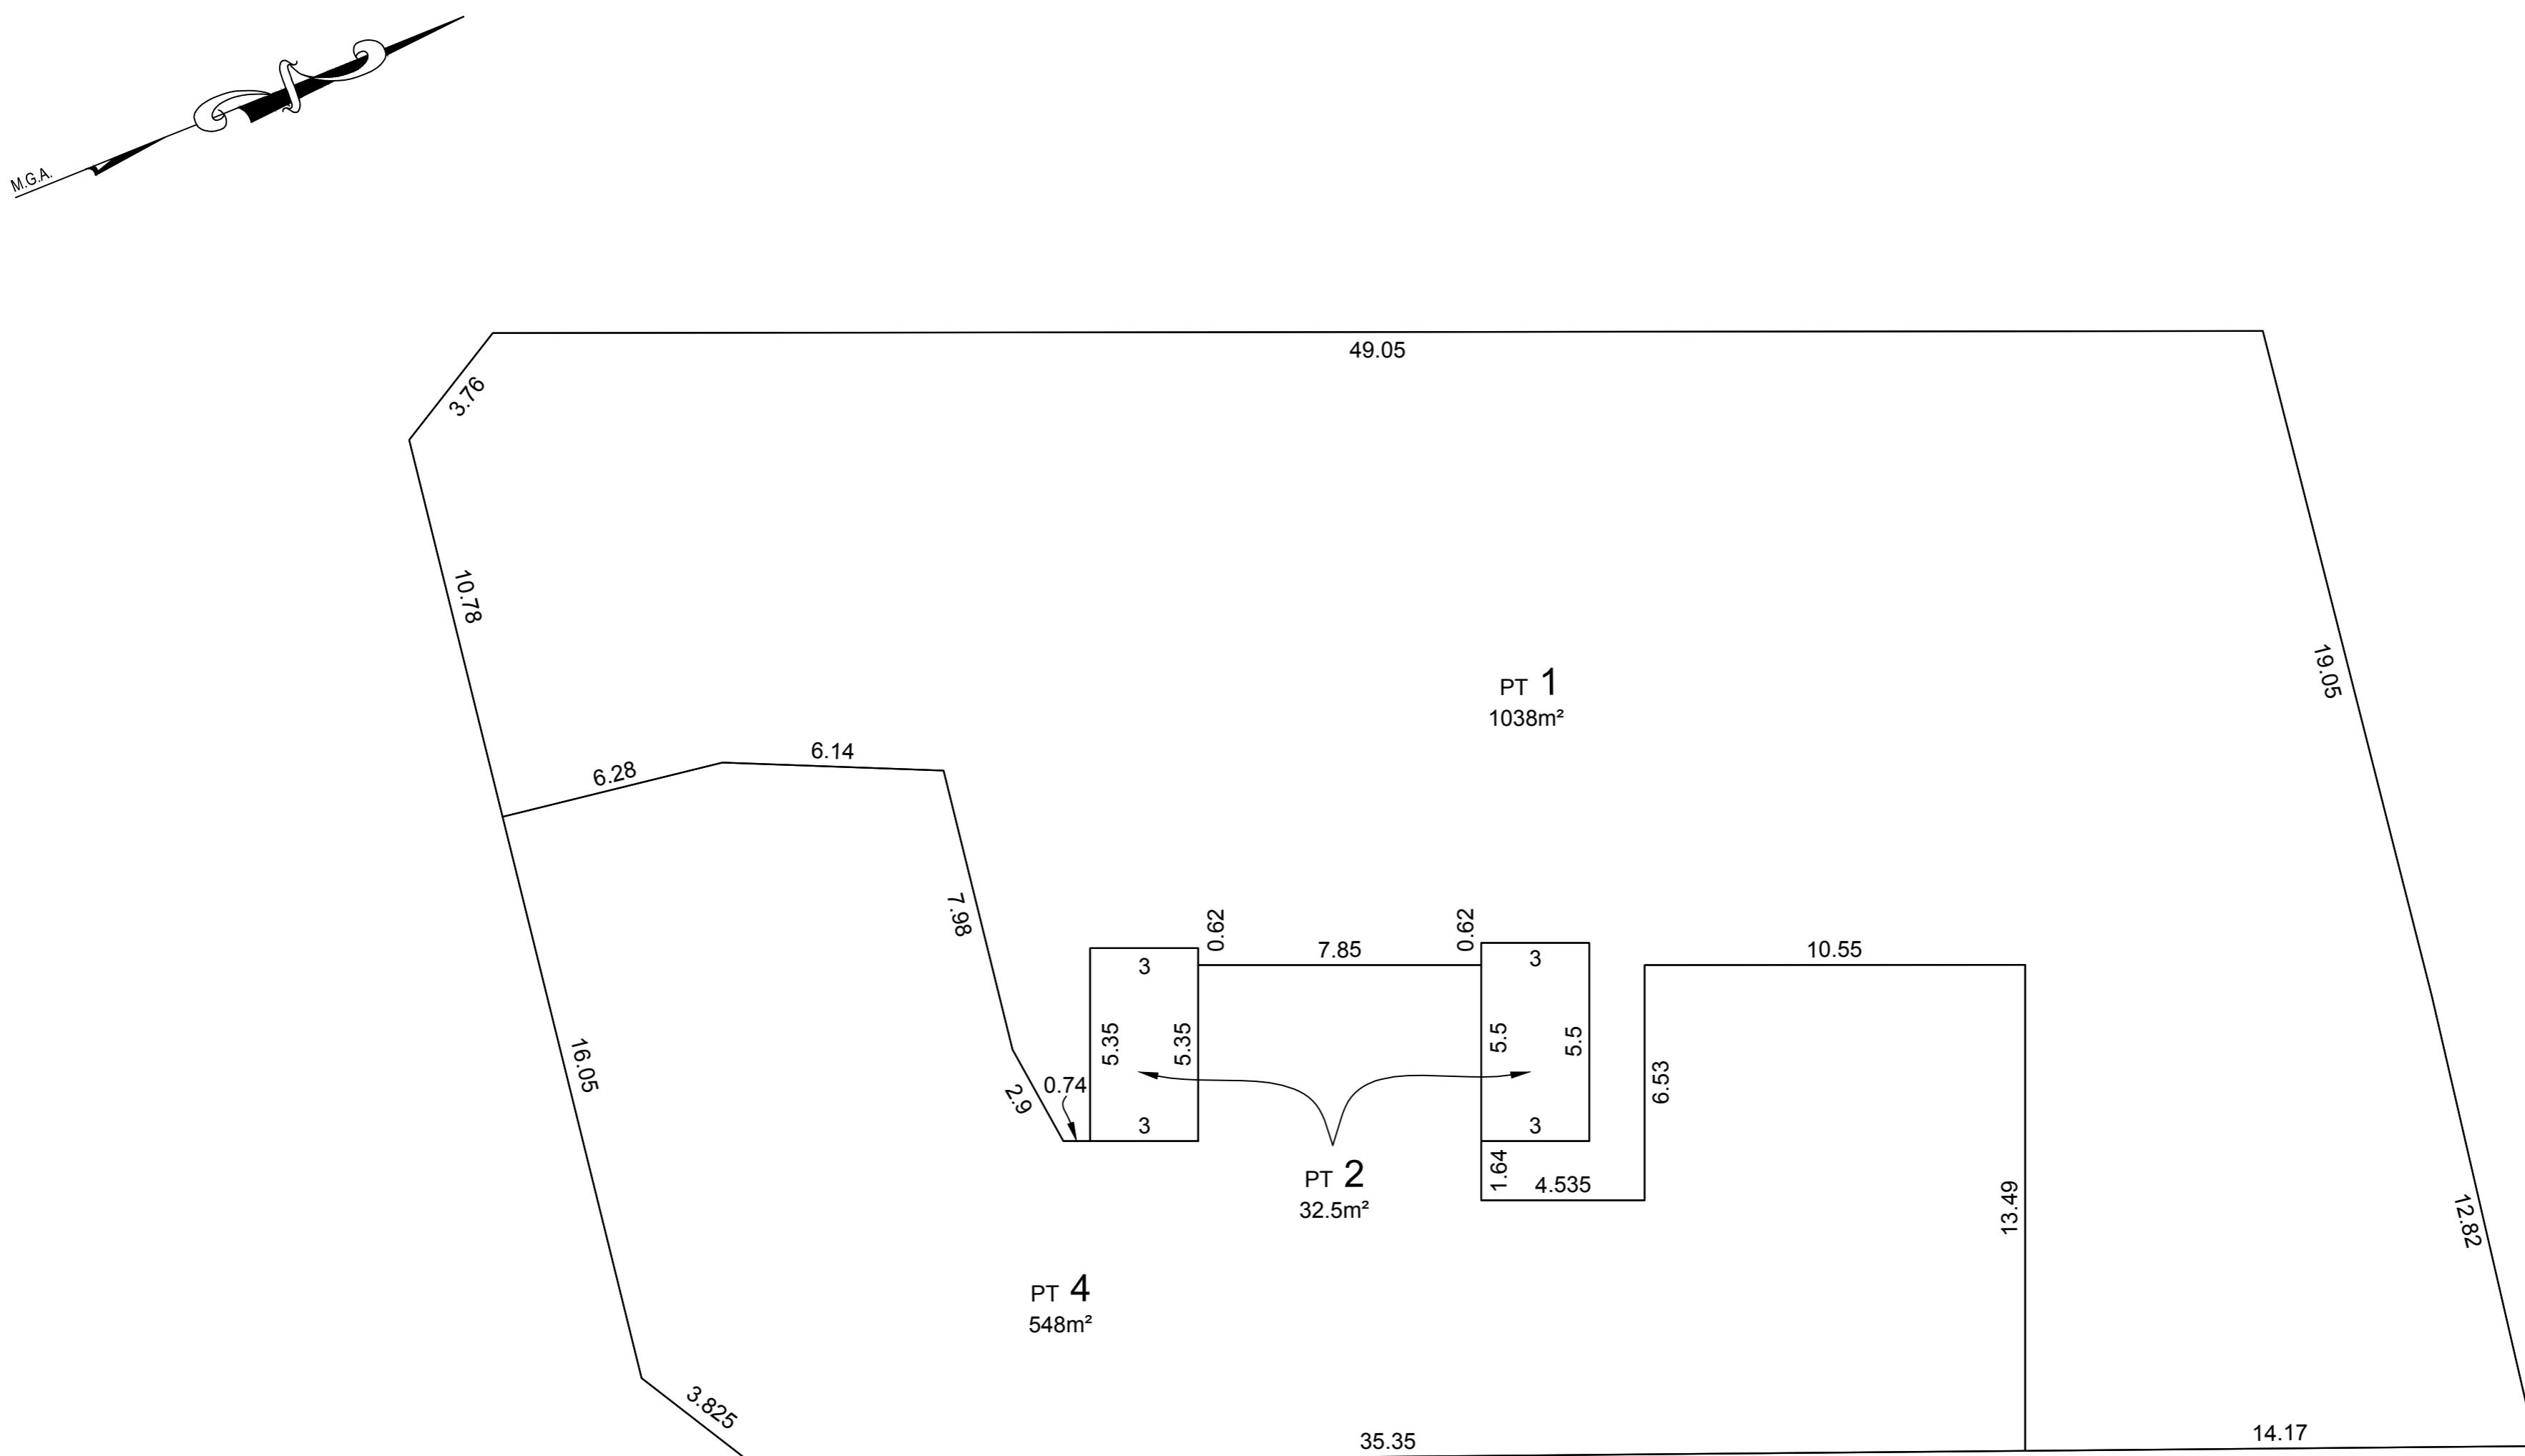
SURVEYOR: JOHN WALTON
DATE OF SURVEY: 12 MARCH 2012
SURVEYOR's REF: 1200-10DP

PLAN OF: STRATUM SUBDIVISION OF
LOT 1 IN DP1164832

LGA: SYDNEY
LOCALITY: REDFERN
SUBDIVISION No:
Lengths are in metres. Reduction Ratio 1 : 150

REGISTERED:

DP

BASEMENT 2

PROPOSED SUBDIVISION BOUNDARIES ADOPTED FROM CURRENT ARCHITECTURAL PLANS AND MAY VARY ON FINAL SURVEY OF CONSTRUCTED BUILDING.

STRATUM HEIGHTS AND EASEMENTS REQUIRED ARE TO BE ADDED TO FINAL SUBDIVISION PLANS AND NOT SHOWN HEREIN.

SURVEYOR: JOHN WALTON
DATE OF SURVEY: 12 MARCH 2012
SURVEYOR'S REF: 1200-10DP

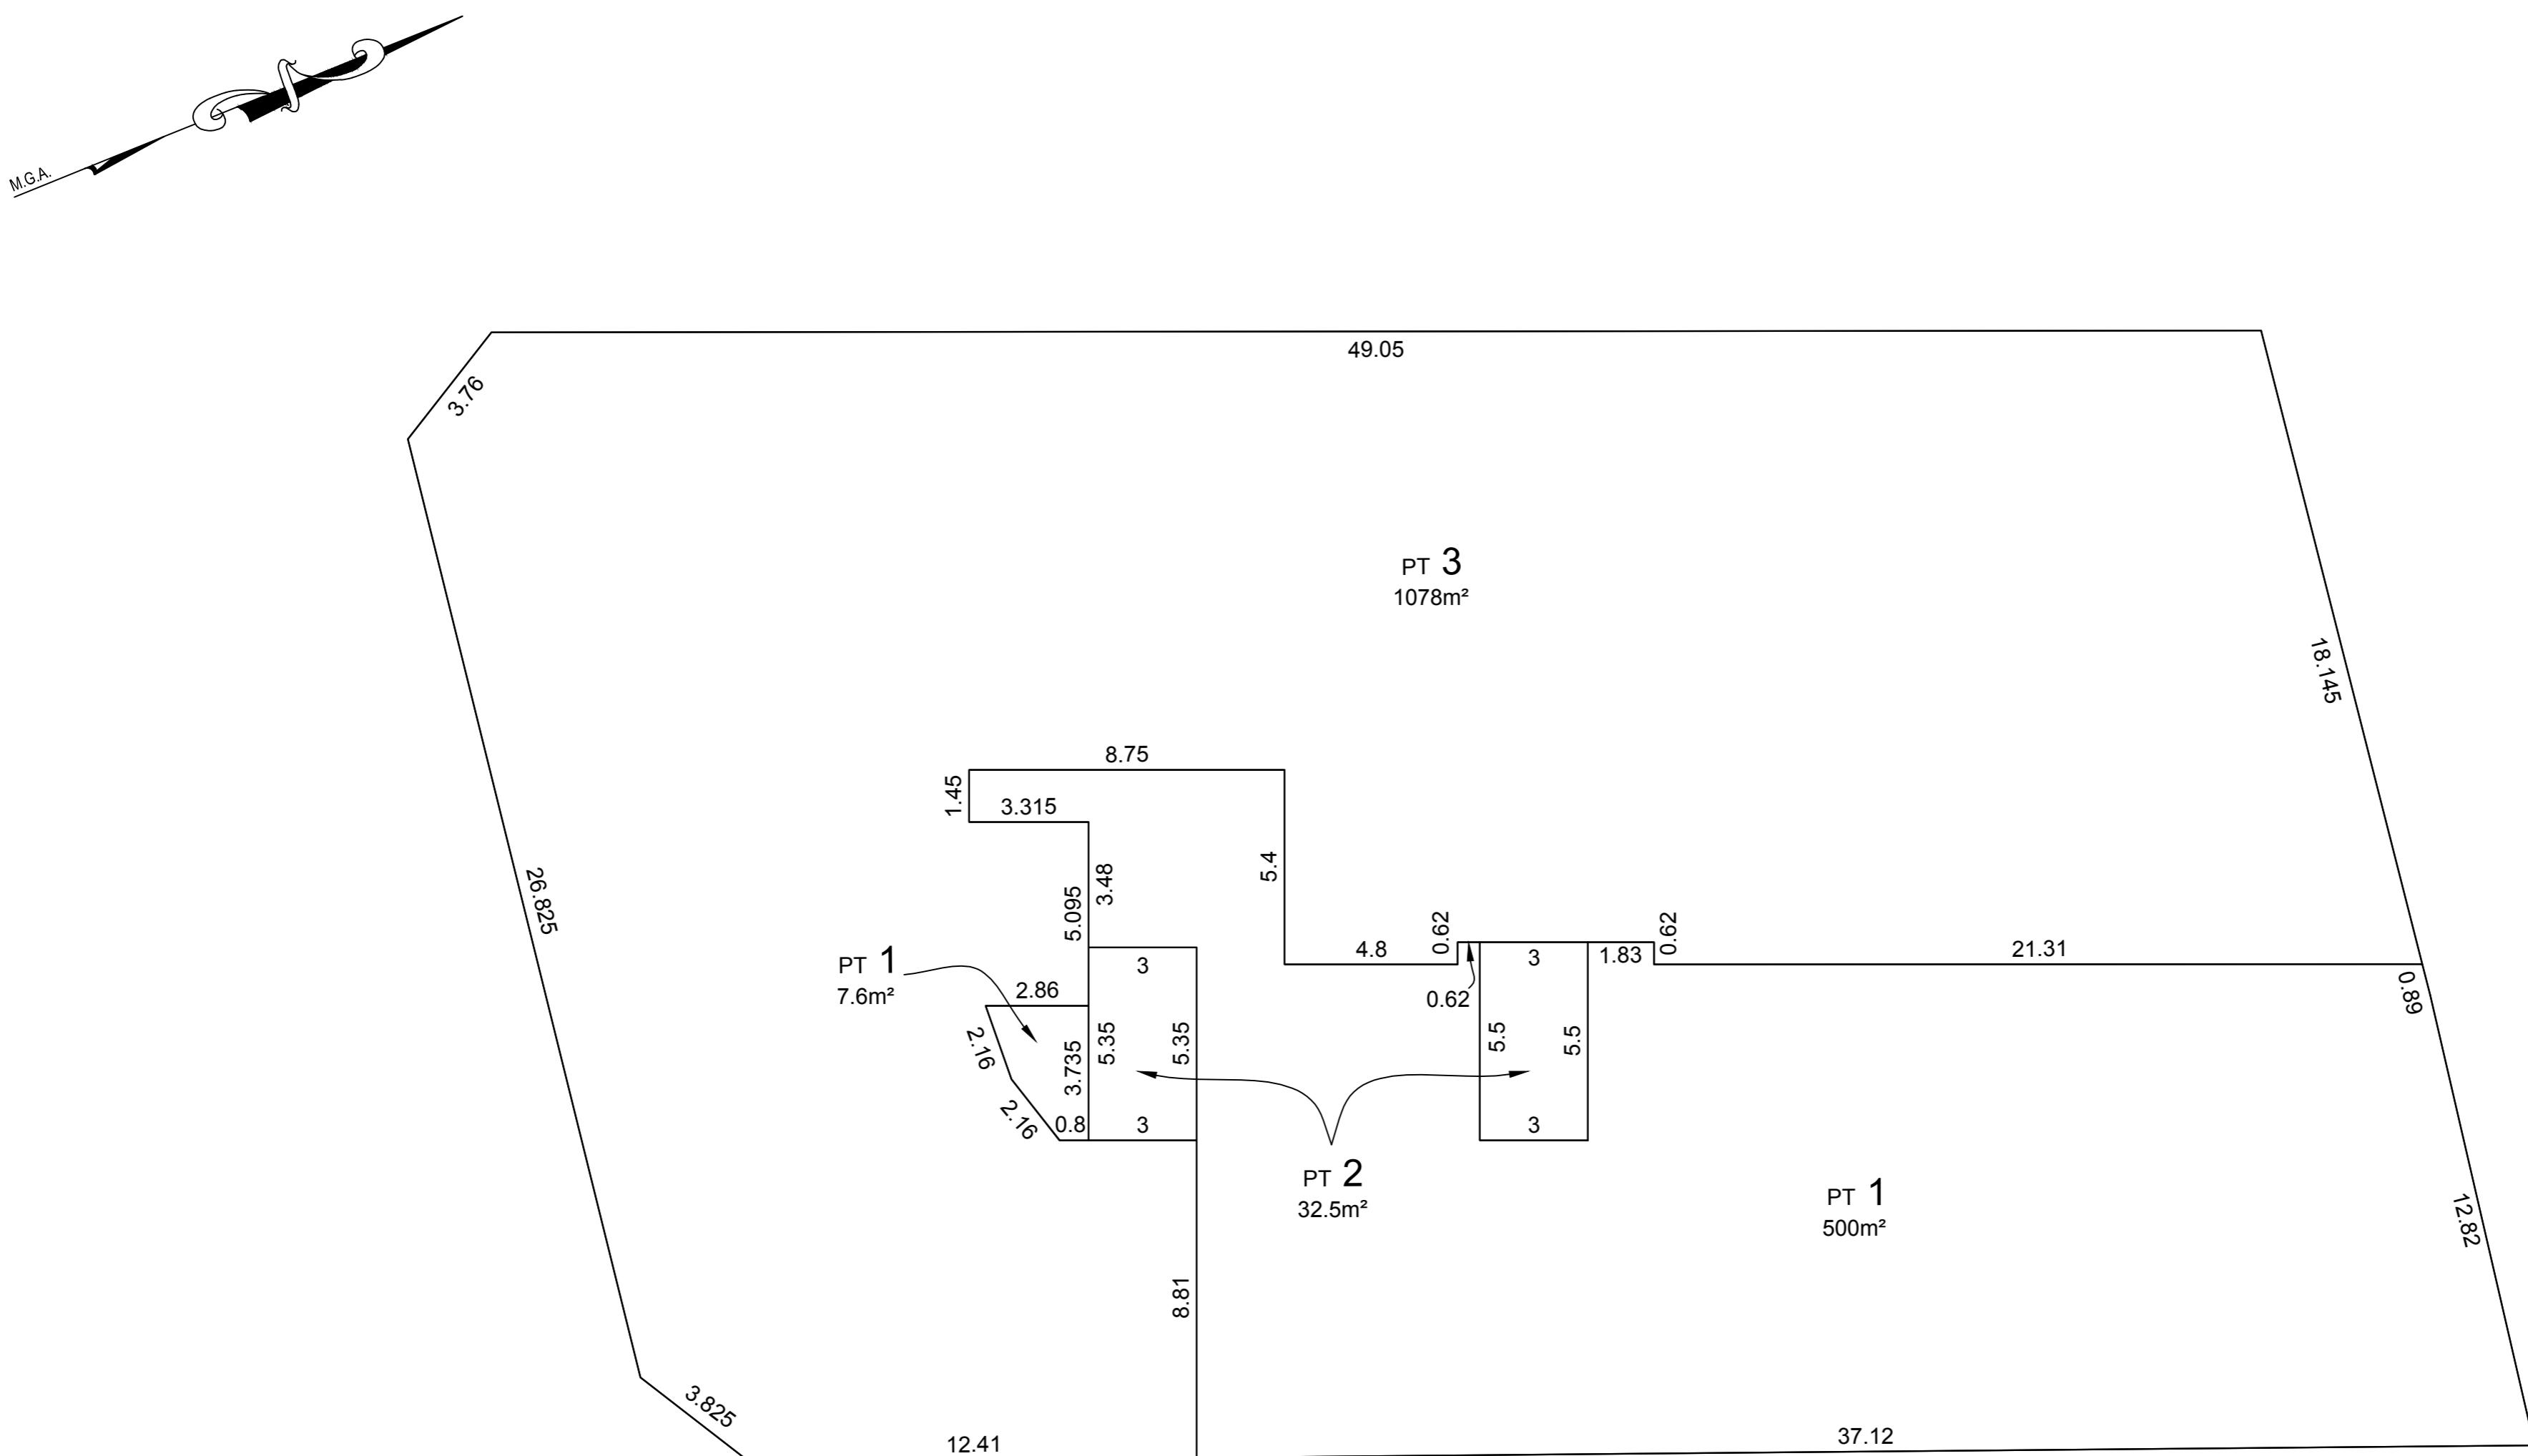
PLAN OF: STRATUM SUBDIVISION OF
LOT 1 IN DP1164832

LGA: SYDNEY
LOCALITY: REDFERN
SUBDIVISION No:
Lengths are in metres. Reduction Ratio 1 : 150

REGISTERED:

DP

BASEMET 1



PROPOSED SUBDIVISION BOUNDARIES ADOPTED FROM CURRENT ARCHITECTURAL PLANS AND MAY VARY ON FINAL SURVEY OF CONSTRUCTED BUILDING.

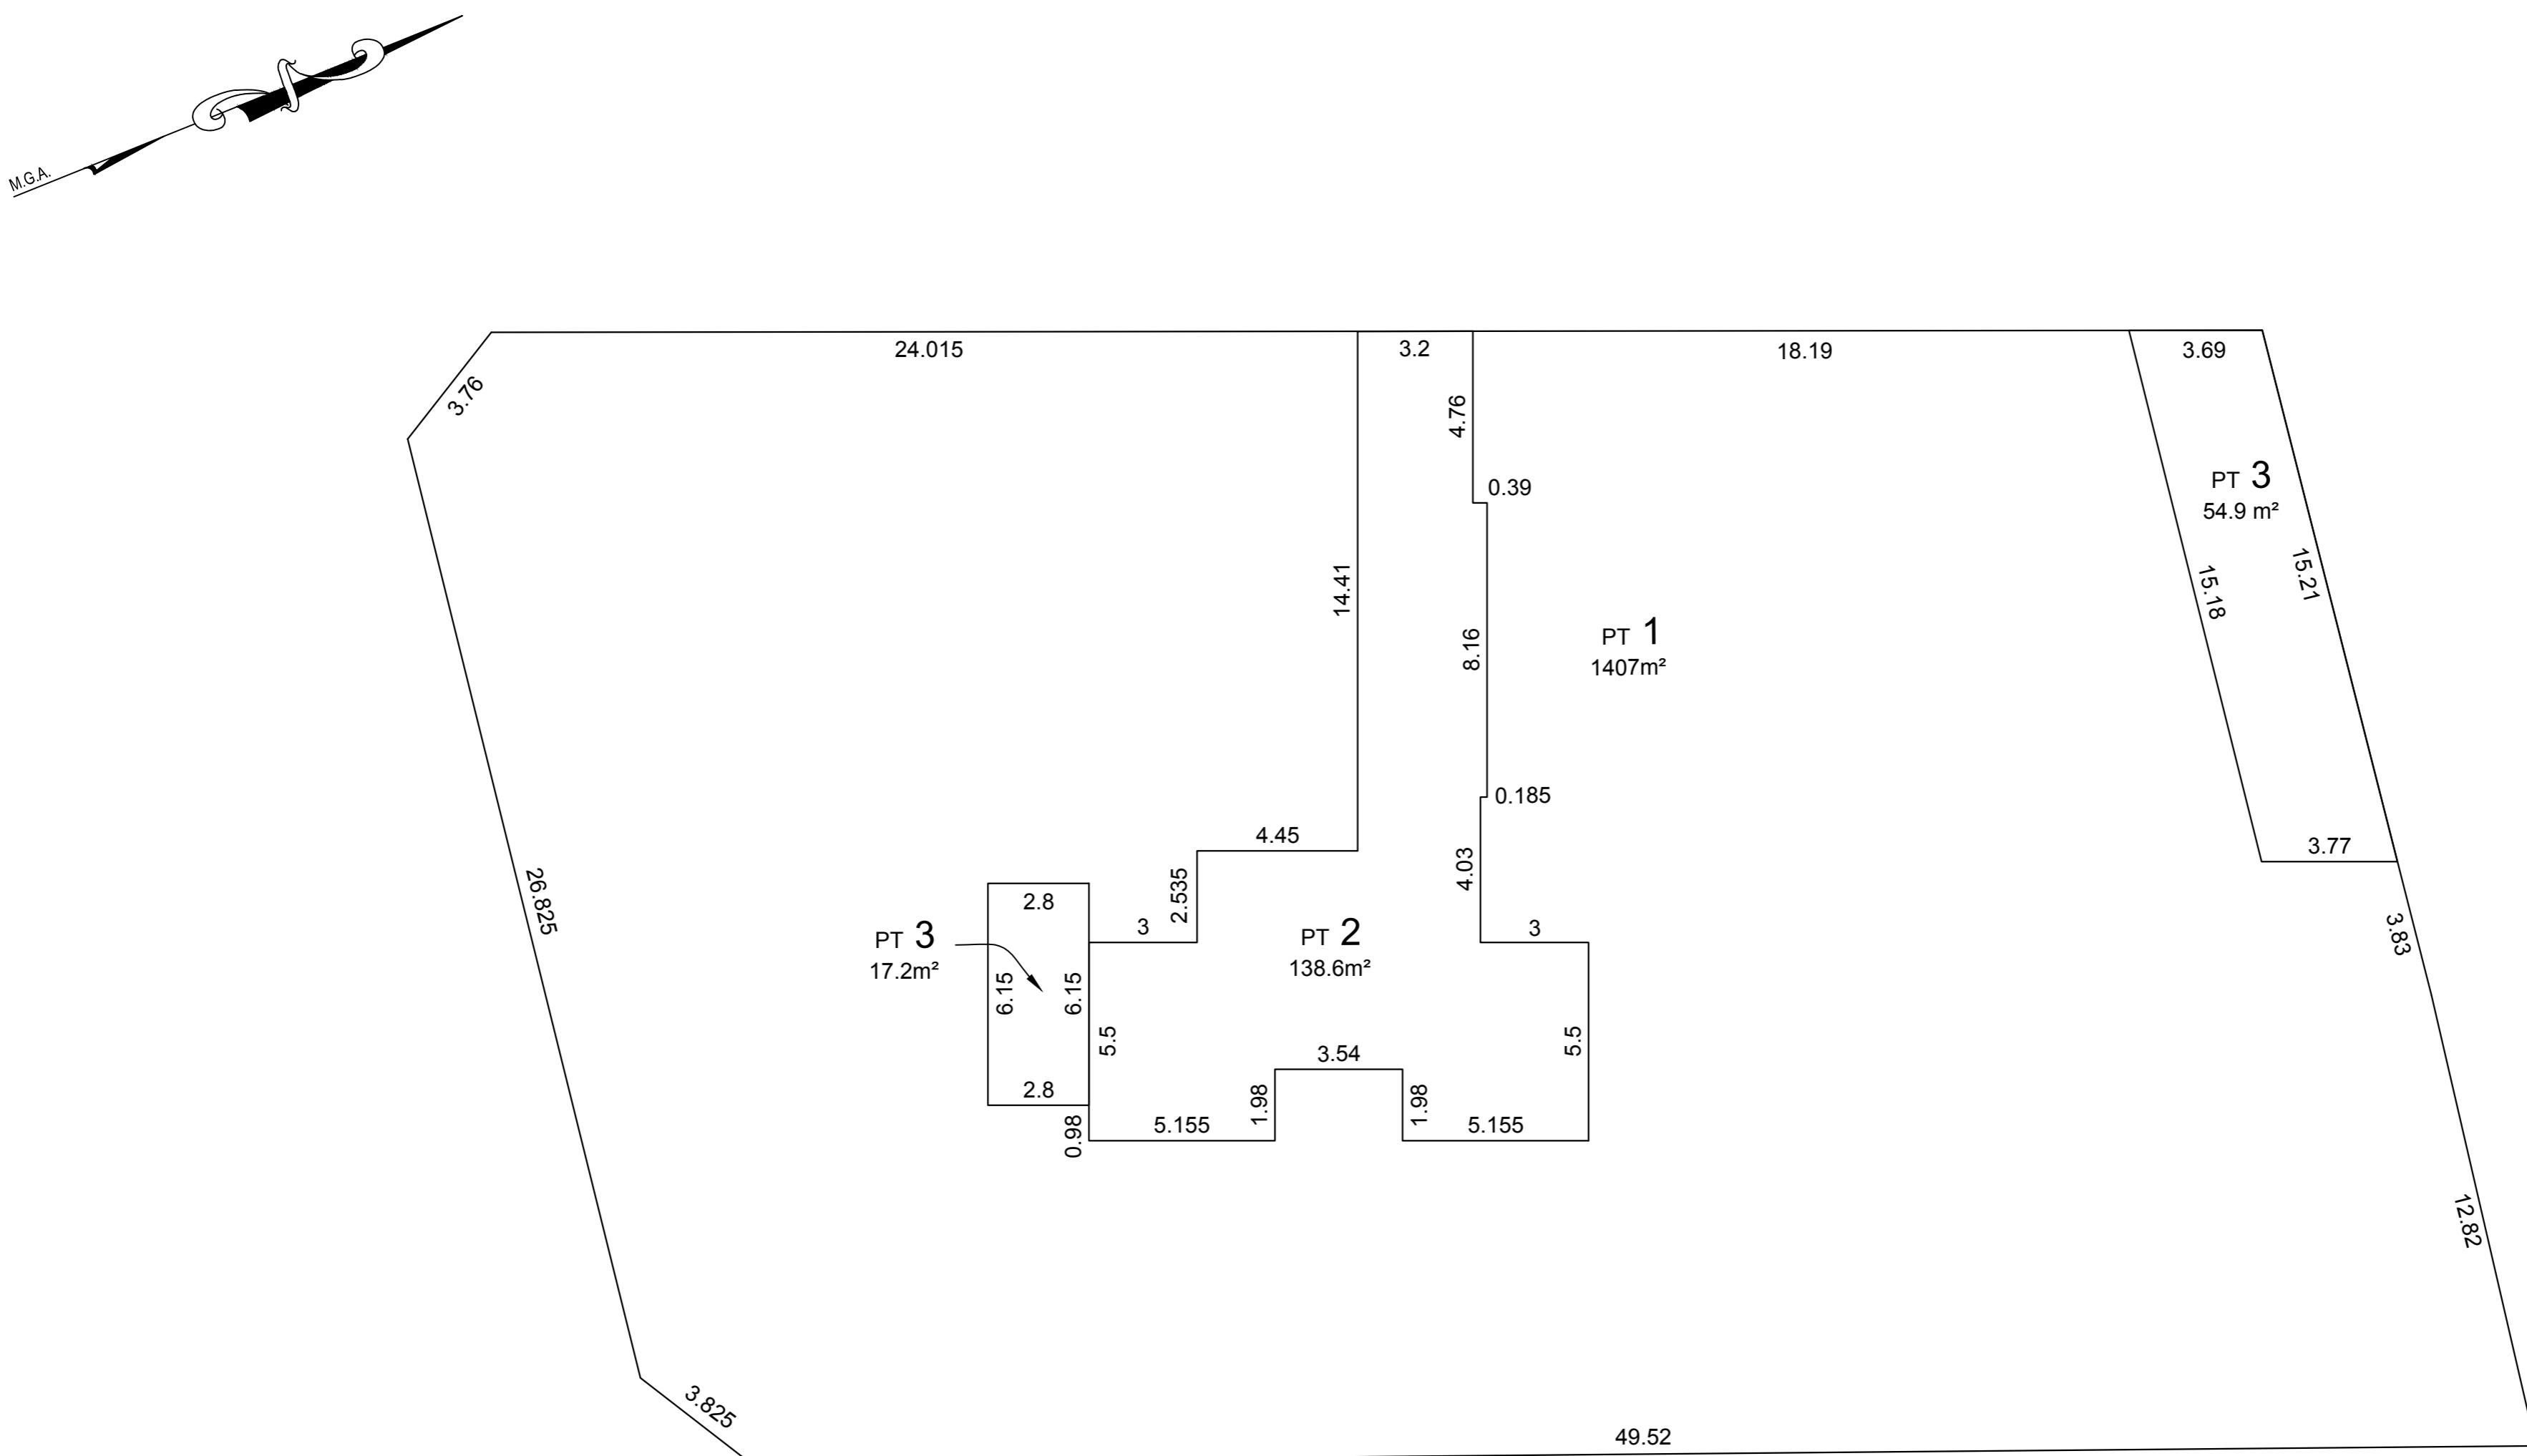
STRATUM HEIGHTS AND EASEMENTS REQUIRED ARE TO BE ADDED TO FINAL SUBDIVISION PLANS AND NOT SHOWN HEREIN.

SURVEYOR: JOHN WALTON	PLAN OF: STRATUM SUBDIVISION OF
DATE OF SURVEY: 12 MARCH 2012	LOT 1 IN DP1164832
SURVEYOR's REF: 1200-10DP	

LGA: SYDNEY
LOCALITY: REDFERN
SUBDIVISION No:
Lengths are in metres. Reduction R

REGISTERED:

DP

LEVEL 1

PROPOSED SUBDIVISION BOUNDARIES ADOPTED FROM CURRENT ARCHITECTURAL PLANS AND MAY VARY ON FINAL SURVEY OF CONSTRUCTED BUILDING.

STRATUM HEIGHTS AND EASEMENTS REQUIRED ARE TO BE ADDED TO FINAL SUBDIVISION PLANS AND NOT SHOWN HEREIN.

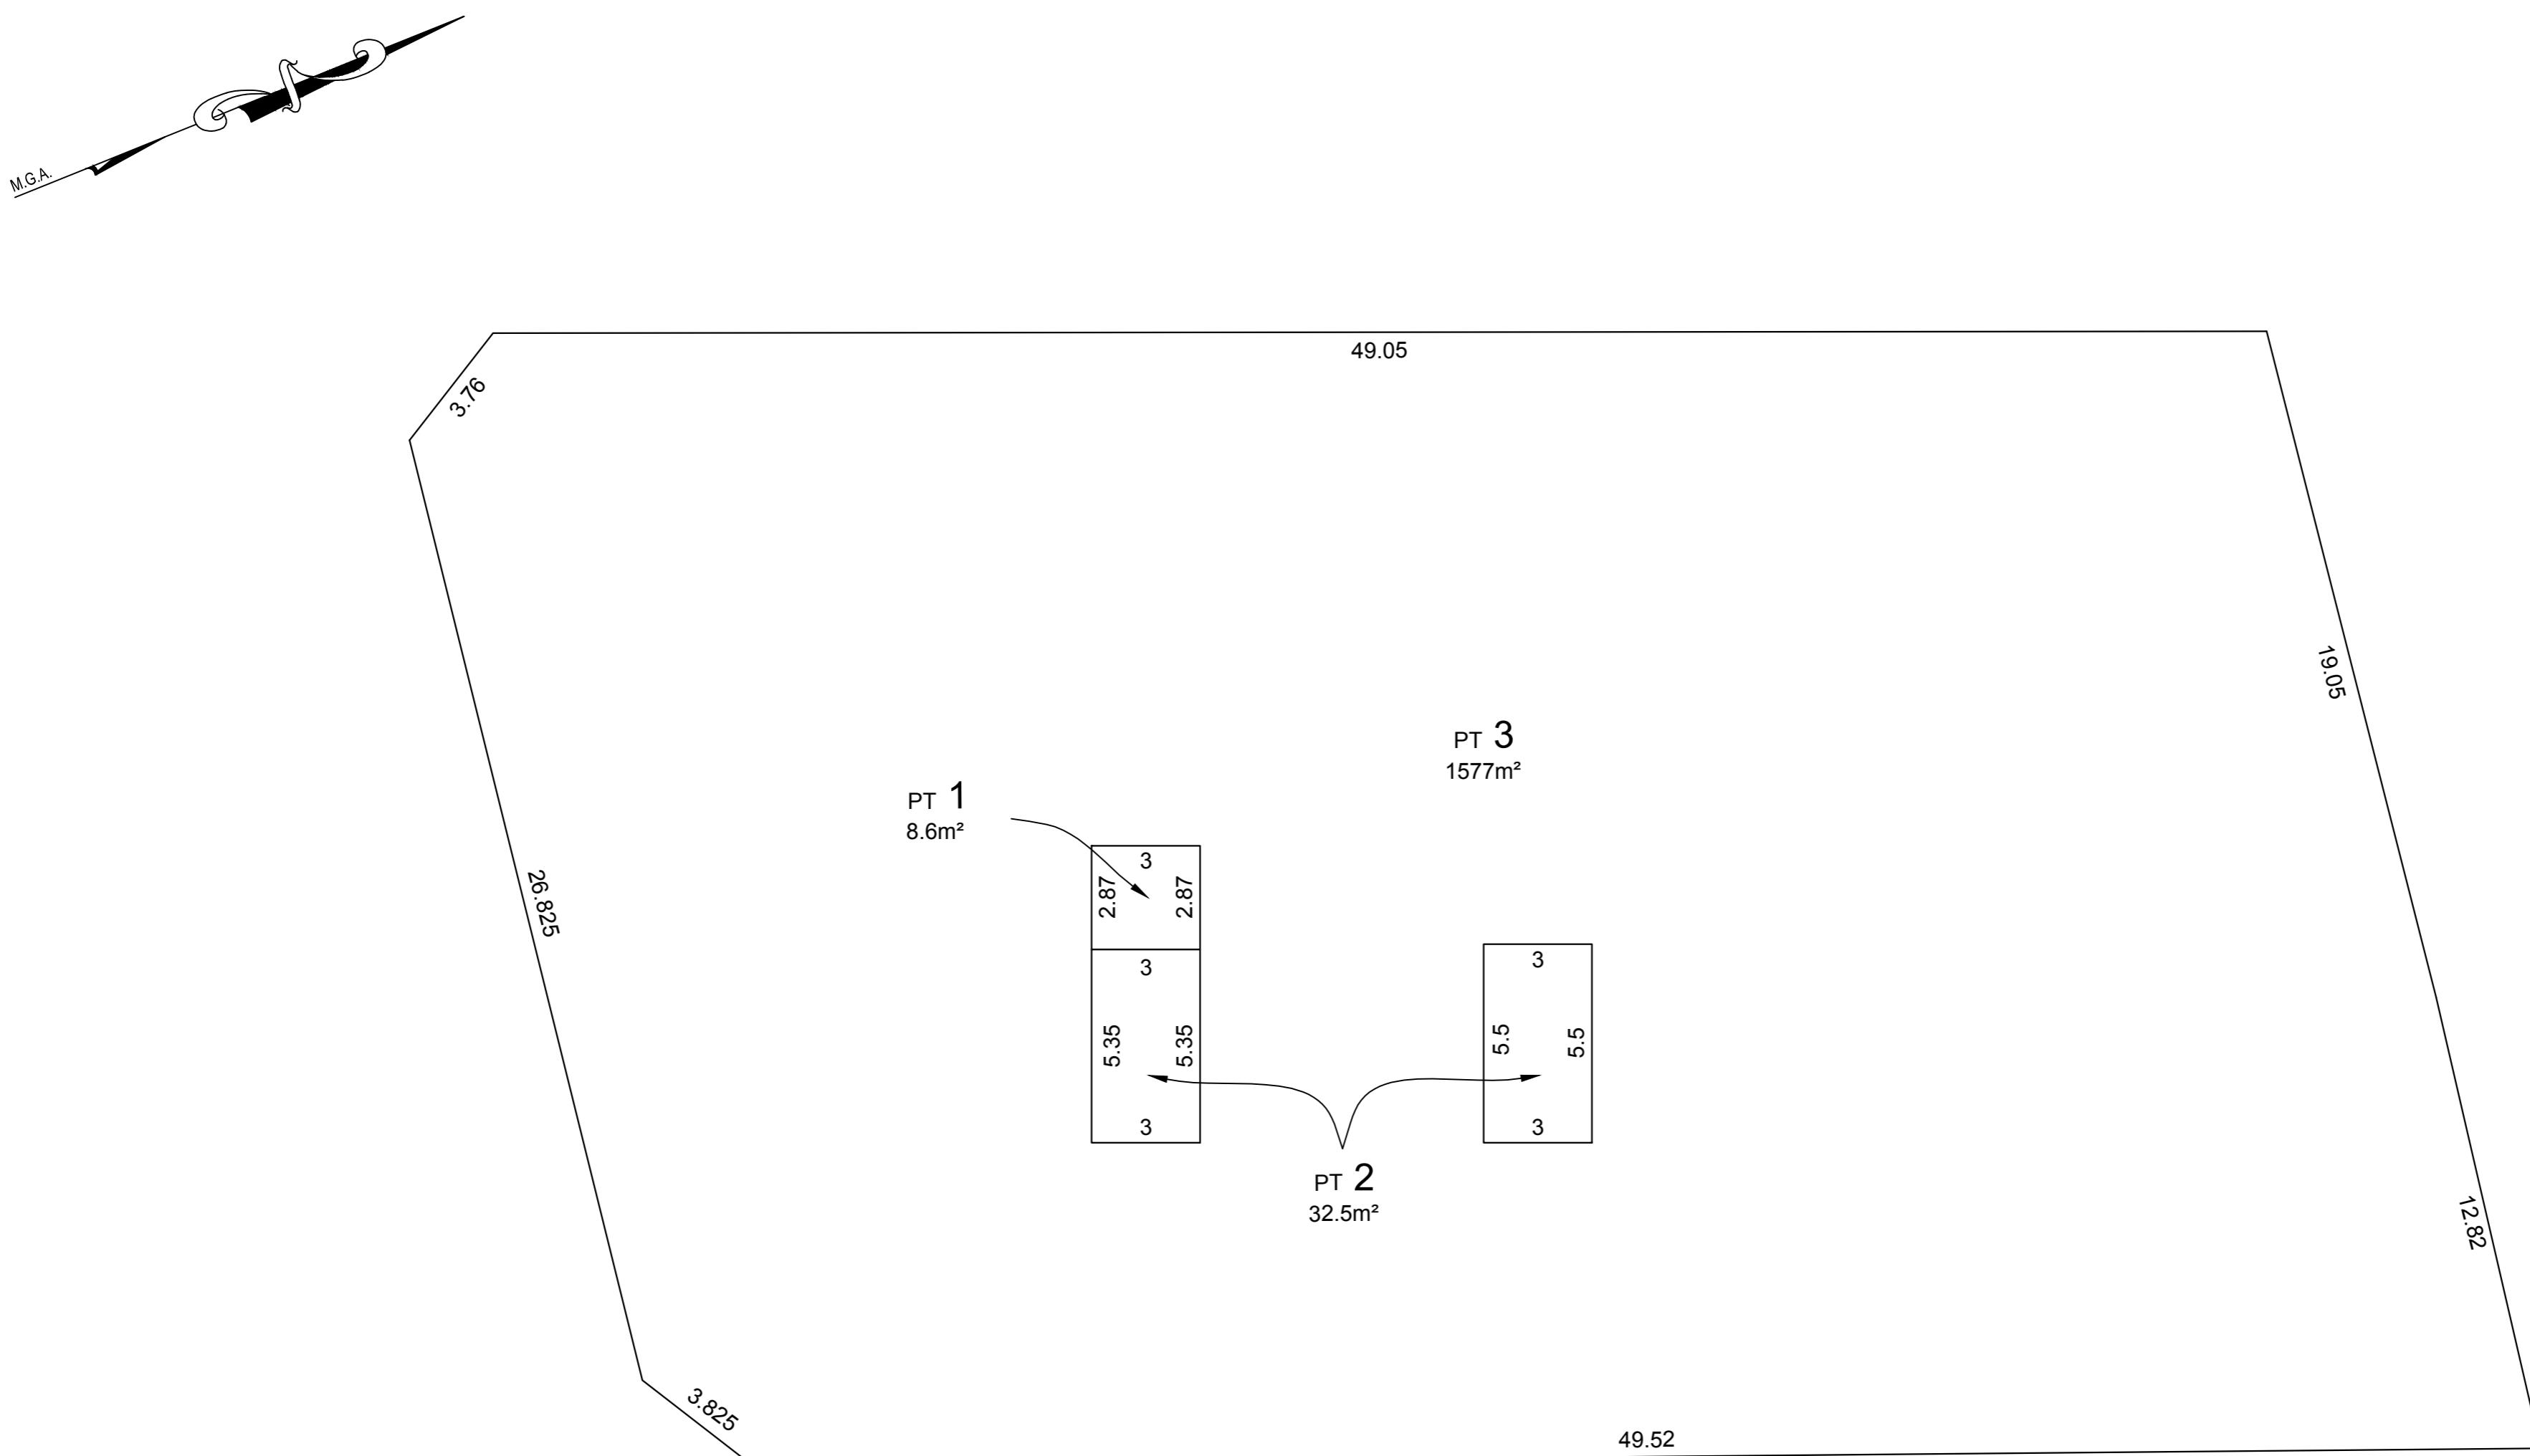
SURVEYOR: JOHN WALTON
DATE OF SURVEY: 12 MARCH 2012
SURVEYOR's REF: 1200-10DP

PLAN OF: STRATUM SUBDIVISION OF
LOT 1 IN DP1164832

LGA: SYDNEY
LOCALITY: REDFERN
SUBDIVISION No:
Lengths are in metres. Reduction Ratio 1 : 150

REGISTERED:

DP

 
LEVEL 2

PROPOSED SUBDIVISION BOUNDARIES ADOPTED FROM CURRENT ARCHITECTURAL PLANS AND MAY VARY ON FINAL SURVEY OF CONSTRUCTED BUILDING.

STRATUM HEIGHTS AND EASEMENTS REQUIRED ARE TO BE ADDED TO FINAL SUBDIVISION PLANS AND NOT SHOWN HEAR IN.

SURVEYOR: JOHN WALTON DATE OF SURVEY: 12 MARCH 2012 SURVEYOR's REF: 1200-10DP	PLAN OF: STRATUM SUBDIVISION OF LOT 1 IN DP1164832	LGA: SYDNEY LOCALITY: REDFERN SUBDIVISION No: Lengths are in metres. Reduction Ratio 1 : 150	REGISTERED:
---	---	---	-------------

DP

 
LEVEL 3

PROPOSED SUBDIVISION BOUNDARIES ADOPTED FROM CURRENT ARCHITECTURAL PLANS AND MAY VARY ON FINAL SURVEY OF CONSTRUCTED BUILDING.

STRATUM HEIGHTS AND EASEMENTS REQUIRED ARE TO BE ADDED TO FINAL SUBDIVISION PLANS AND NOT SHOWN HEREIN.

10 20 30 40 50 Table of mm 80 90 100 110 120 130 140 150

SURVEYOR: JOHN WALTON DATE OF SURVEY: 12 MARCH 2012 SURVEYOR's REF: 1200-10DP	PLAN OF: STRATUM SUBDIVISION OF LOT 1 IN DP1164832	LGA: SYDNEY LOCALITY: REDFERN SUBDIVISION No: Lengths are in metres. Reduction Ratio 1 : 150	REGISTERED:	DP
---	---	---	-------------	----

LEVEL 4

PROPOSED SUBDIVISION BOUNDARIES ADOPTED FROM CURRENT ARCHITECTURAL PLANS AND MAY VARY ON FINAL SURVEY OF CONSTRUCTED BUILDING.

STRATUM HEIGHTS AND EASEMENTS REQUIRED ARE TO BE ADDED TO FINAL SUBDIVISION PLANS AND NOT SHOWN HEREIN.

 
SURVEYOR: JOHN WALTON
DATE OF SURVEY: 12 MARCH 2012
SURVEYOR's REF: 1200-10DP

PLAN OF: STRATUM SUBDIVISION OF
LOT 1 IN DP1164832

LGA: SYDNEY
LOCALITY: REDFERN
SUBDIVISION No:
Lengths are in metres. Reduction Ratio 1 : 150

REGISTERED:

DP

ABOVE LEVEL 19

PROPOSED SUBDIVISION BOUNDARIES ADOPTED FROM CURRENT ARCHITECTURAL PLANS AND MAY VARY ON FINAL SURVEY OF CONSTRUCTED BUILDING.

STRATUM HEIGHTS AND EASEMENTS REQUIRED ARE TO BE ADDED TO FINAL SUBDIVISION PLANS AND NOT SHOWN HEREIN.

SURVEYOR: JOHN WALTON DATE OF SURVEY: 12 MARCH 2012 SURVEYOR's REF: 1200-10DP	PLAN OF: STRATUM SUBDIVISION OF LOT 1 IN DP1164832	LGA: SYDNEY LOCALITY: REDFERN SUBDIVISION No: Lengths are in metres. Reduction Ratio 1 : 150	REGISTERED:	DP
---	---	---	-------------	----