


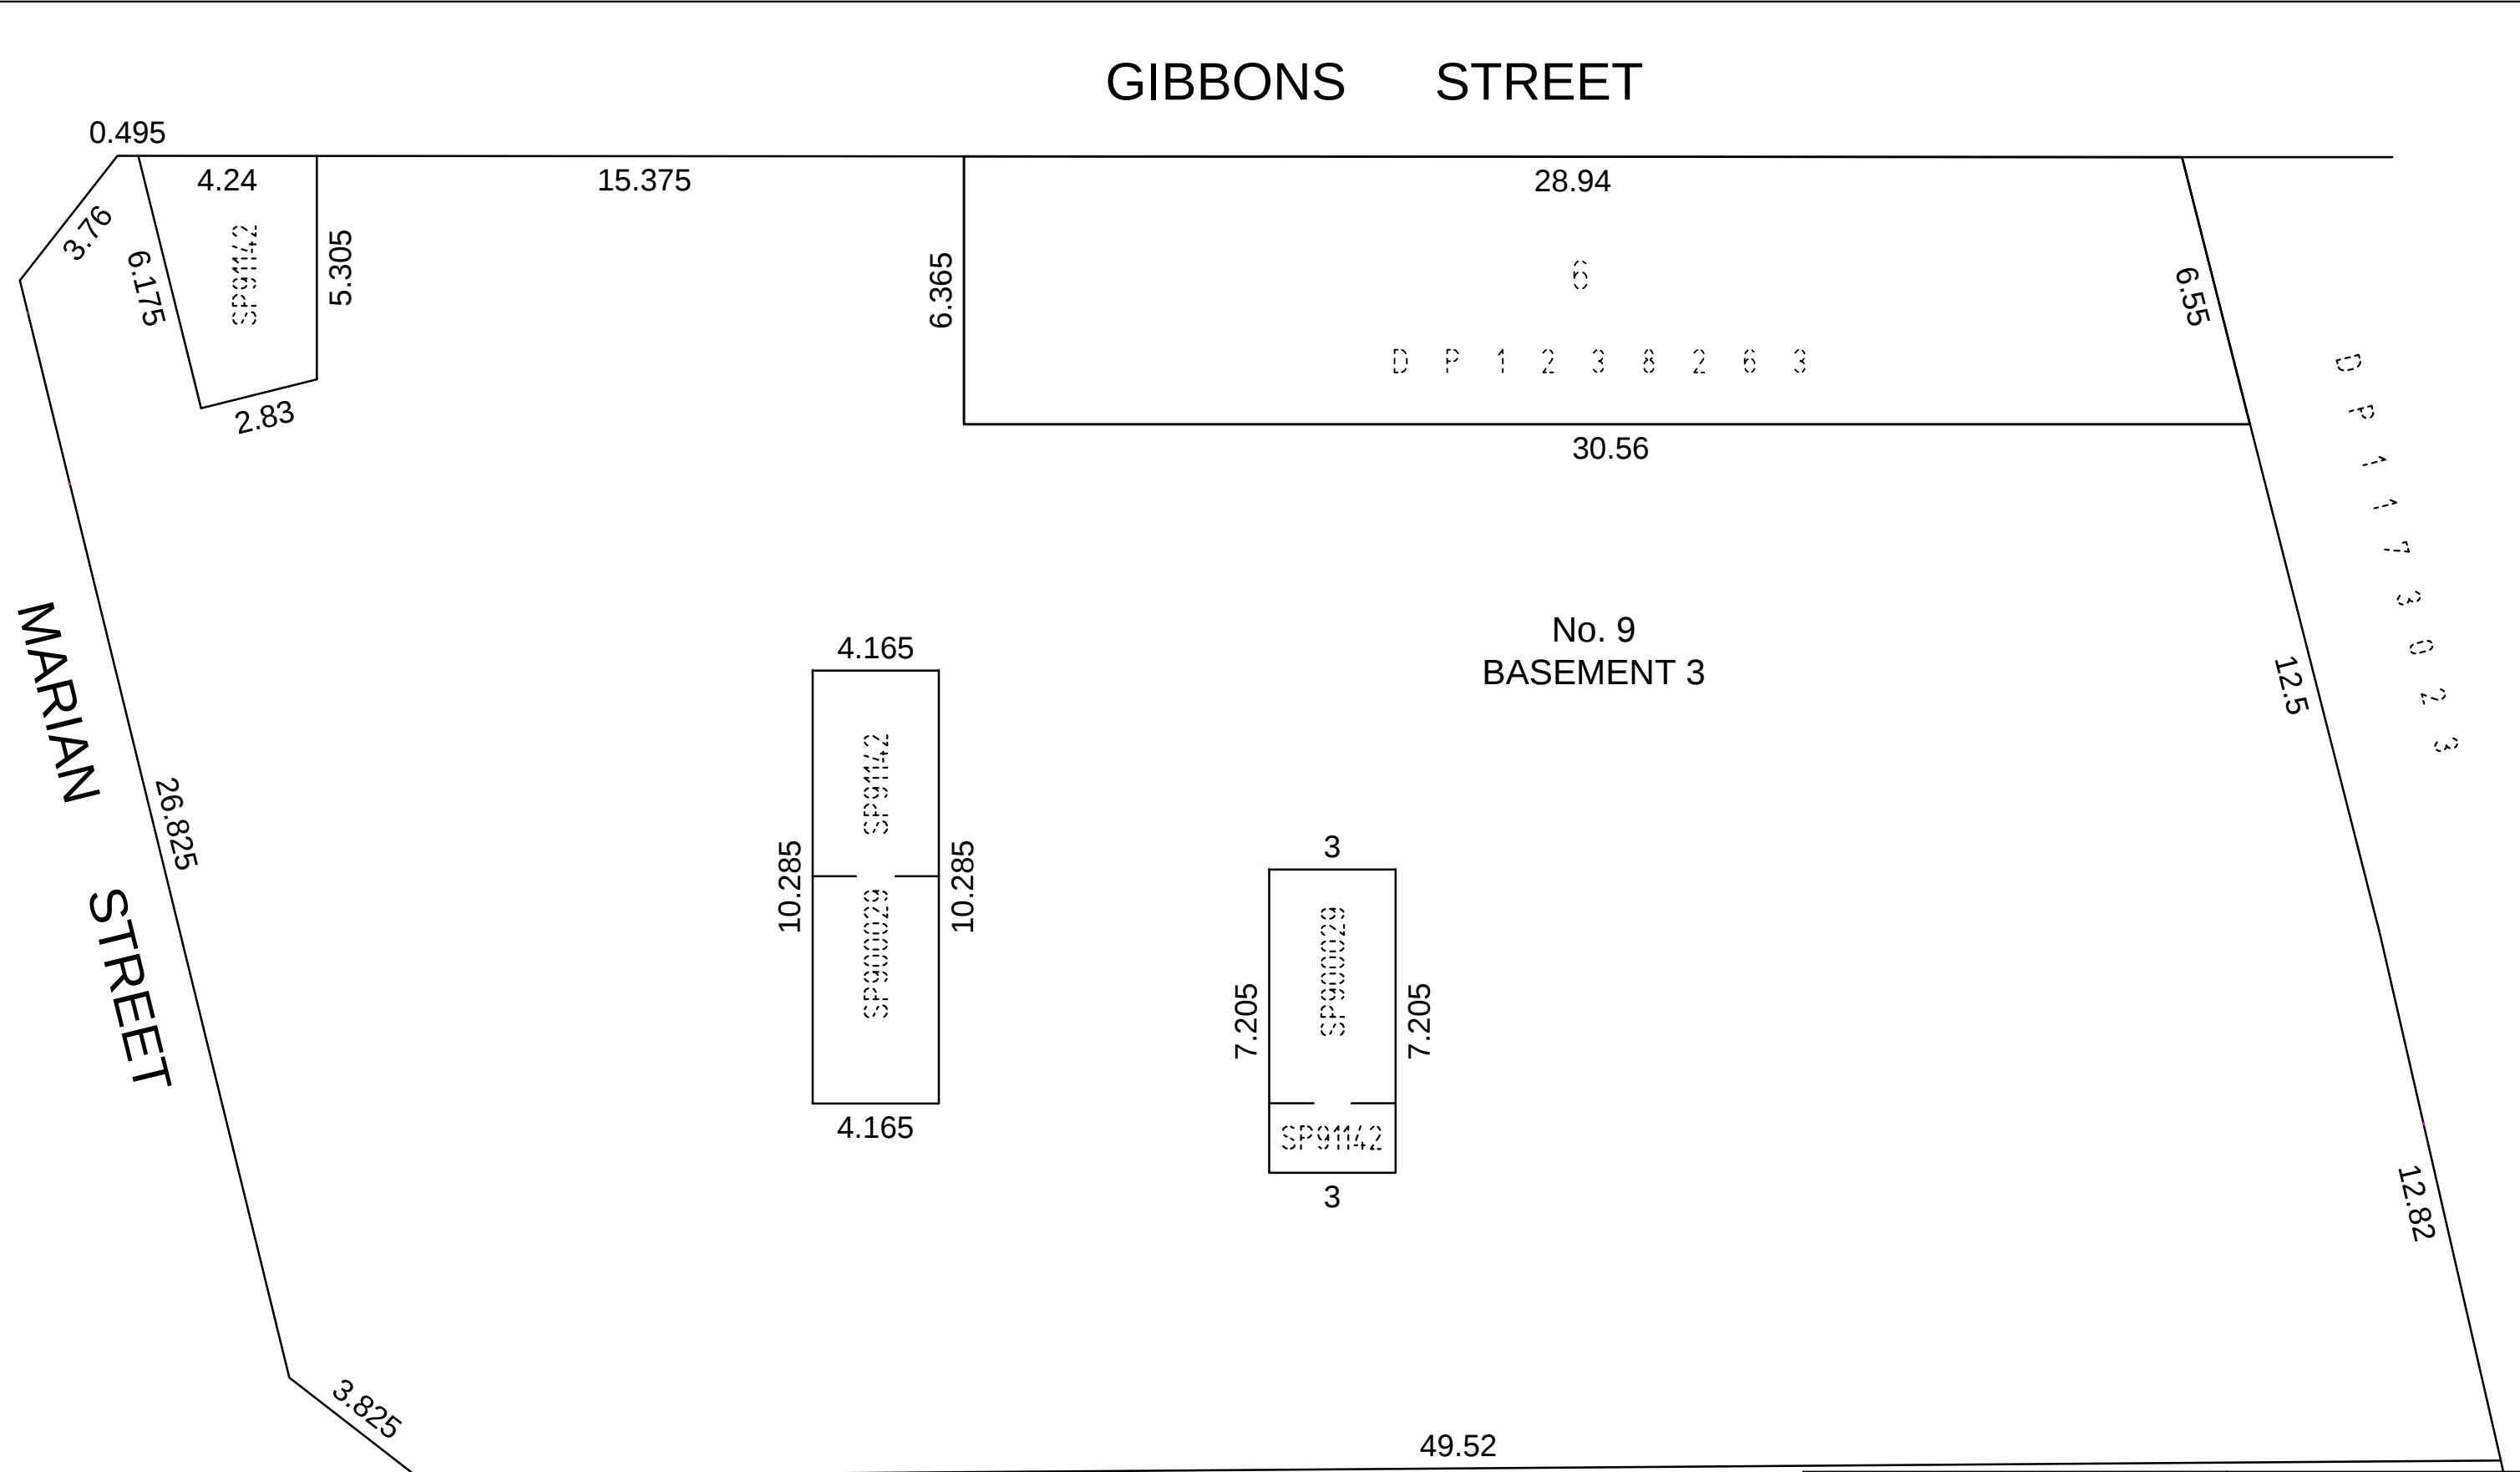

WILLIAM LANE

LOCATION PLAN

BASEMENT 3

STRATA SUBDIVISION OF

LOT 5 IN DP1238263

daw & walton

CONSULTING SURVEYORS

ABN 65 120 413 372

PO BOX 3222,

REDFERN NSW 2016

Ph: 02 8065 1156

Fax: 02 8065 1297

Email: survey@daw-walton.com.au


REVISION: 1

DATED: 19-02-18

Job Ref: 1200-10(TNT)5

Lengths are in metres Reduction Ratio 1: 150

10	20	30	40	50	Table of mm	90	100	110	120	130	140	150
----	----	----	----	----	-------------	----	-----	-----	-----	-----	-----	-----

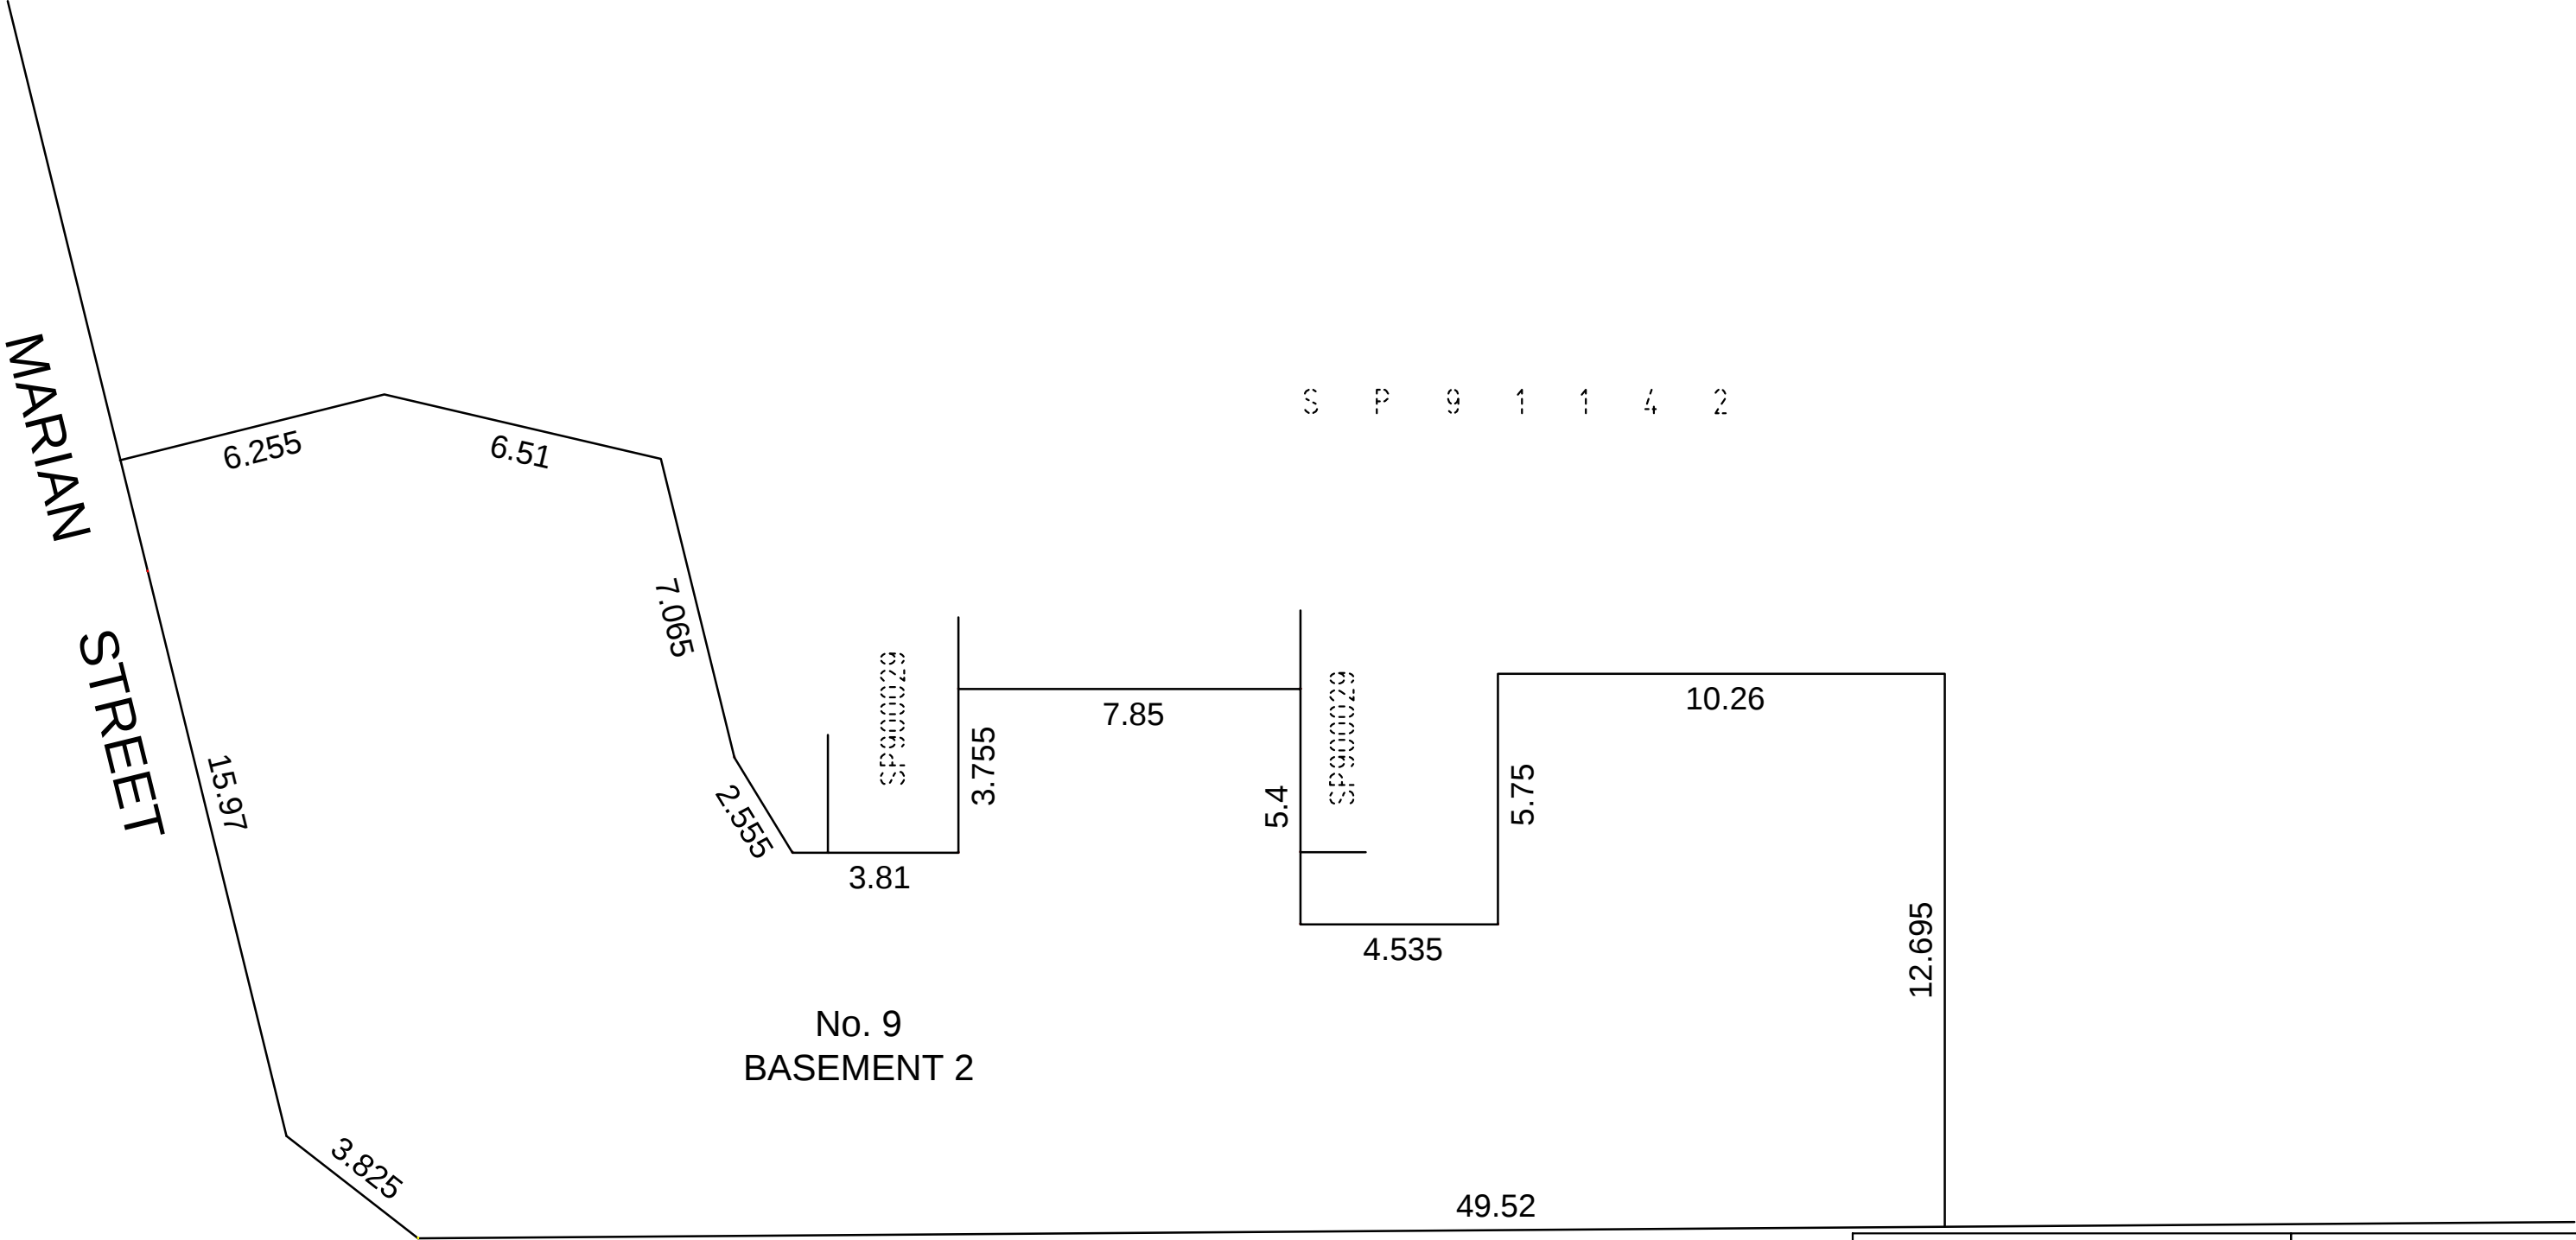

MARIAN STREET

No. 9
BASEMENT 2

WILLIAM LANE
LOCATION PLAN
BASEMENT 2

S P 9 1 1 4 2

STRATA SUBDIVISION OF
LOT 5 IN DP1238263



daw & walton PTY LTD
CONSULTING SURVEYORS
ABN 65 120 413 372

PO BOX 3222,
REDFERN NSW 2016
Ph: 02 8065 1156
Fax: 02 8065 1297
Email: survey@daw-walton.com.au


REVISION: 1
DATED: 19-02-18

Job Ref: 1200-10(TNT)5

Lengths are in metres Reduction Ratio 1 : 150

10	20	30	40	50	Table of mm	90	100	110	120	130	140	150
----	----	----	----	----	-------------	----	-----	-----	-----	-----	-----	-----

BASEMENT 3

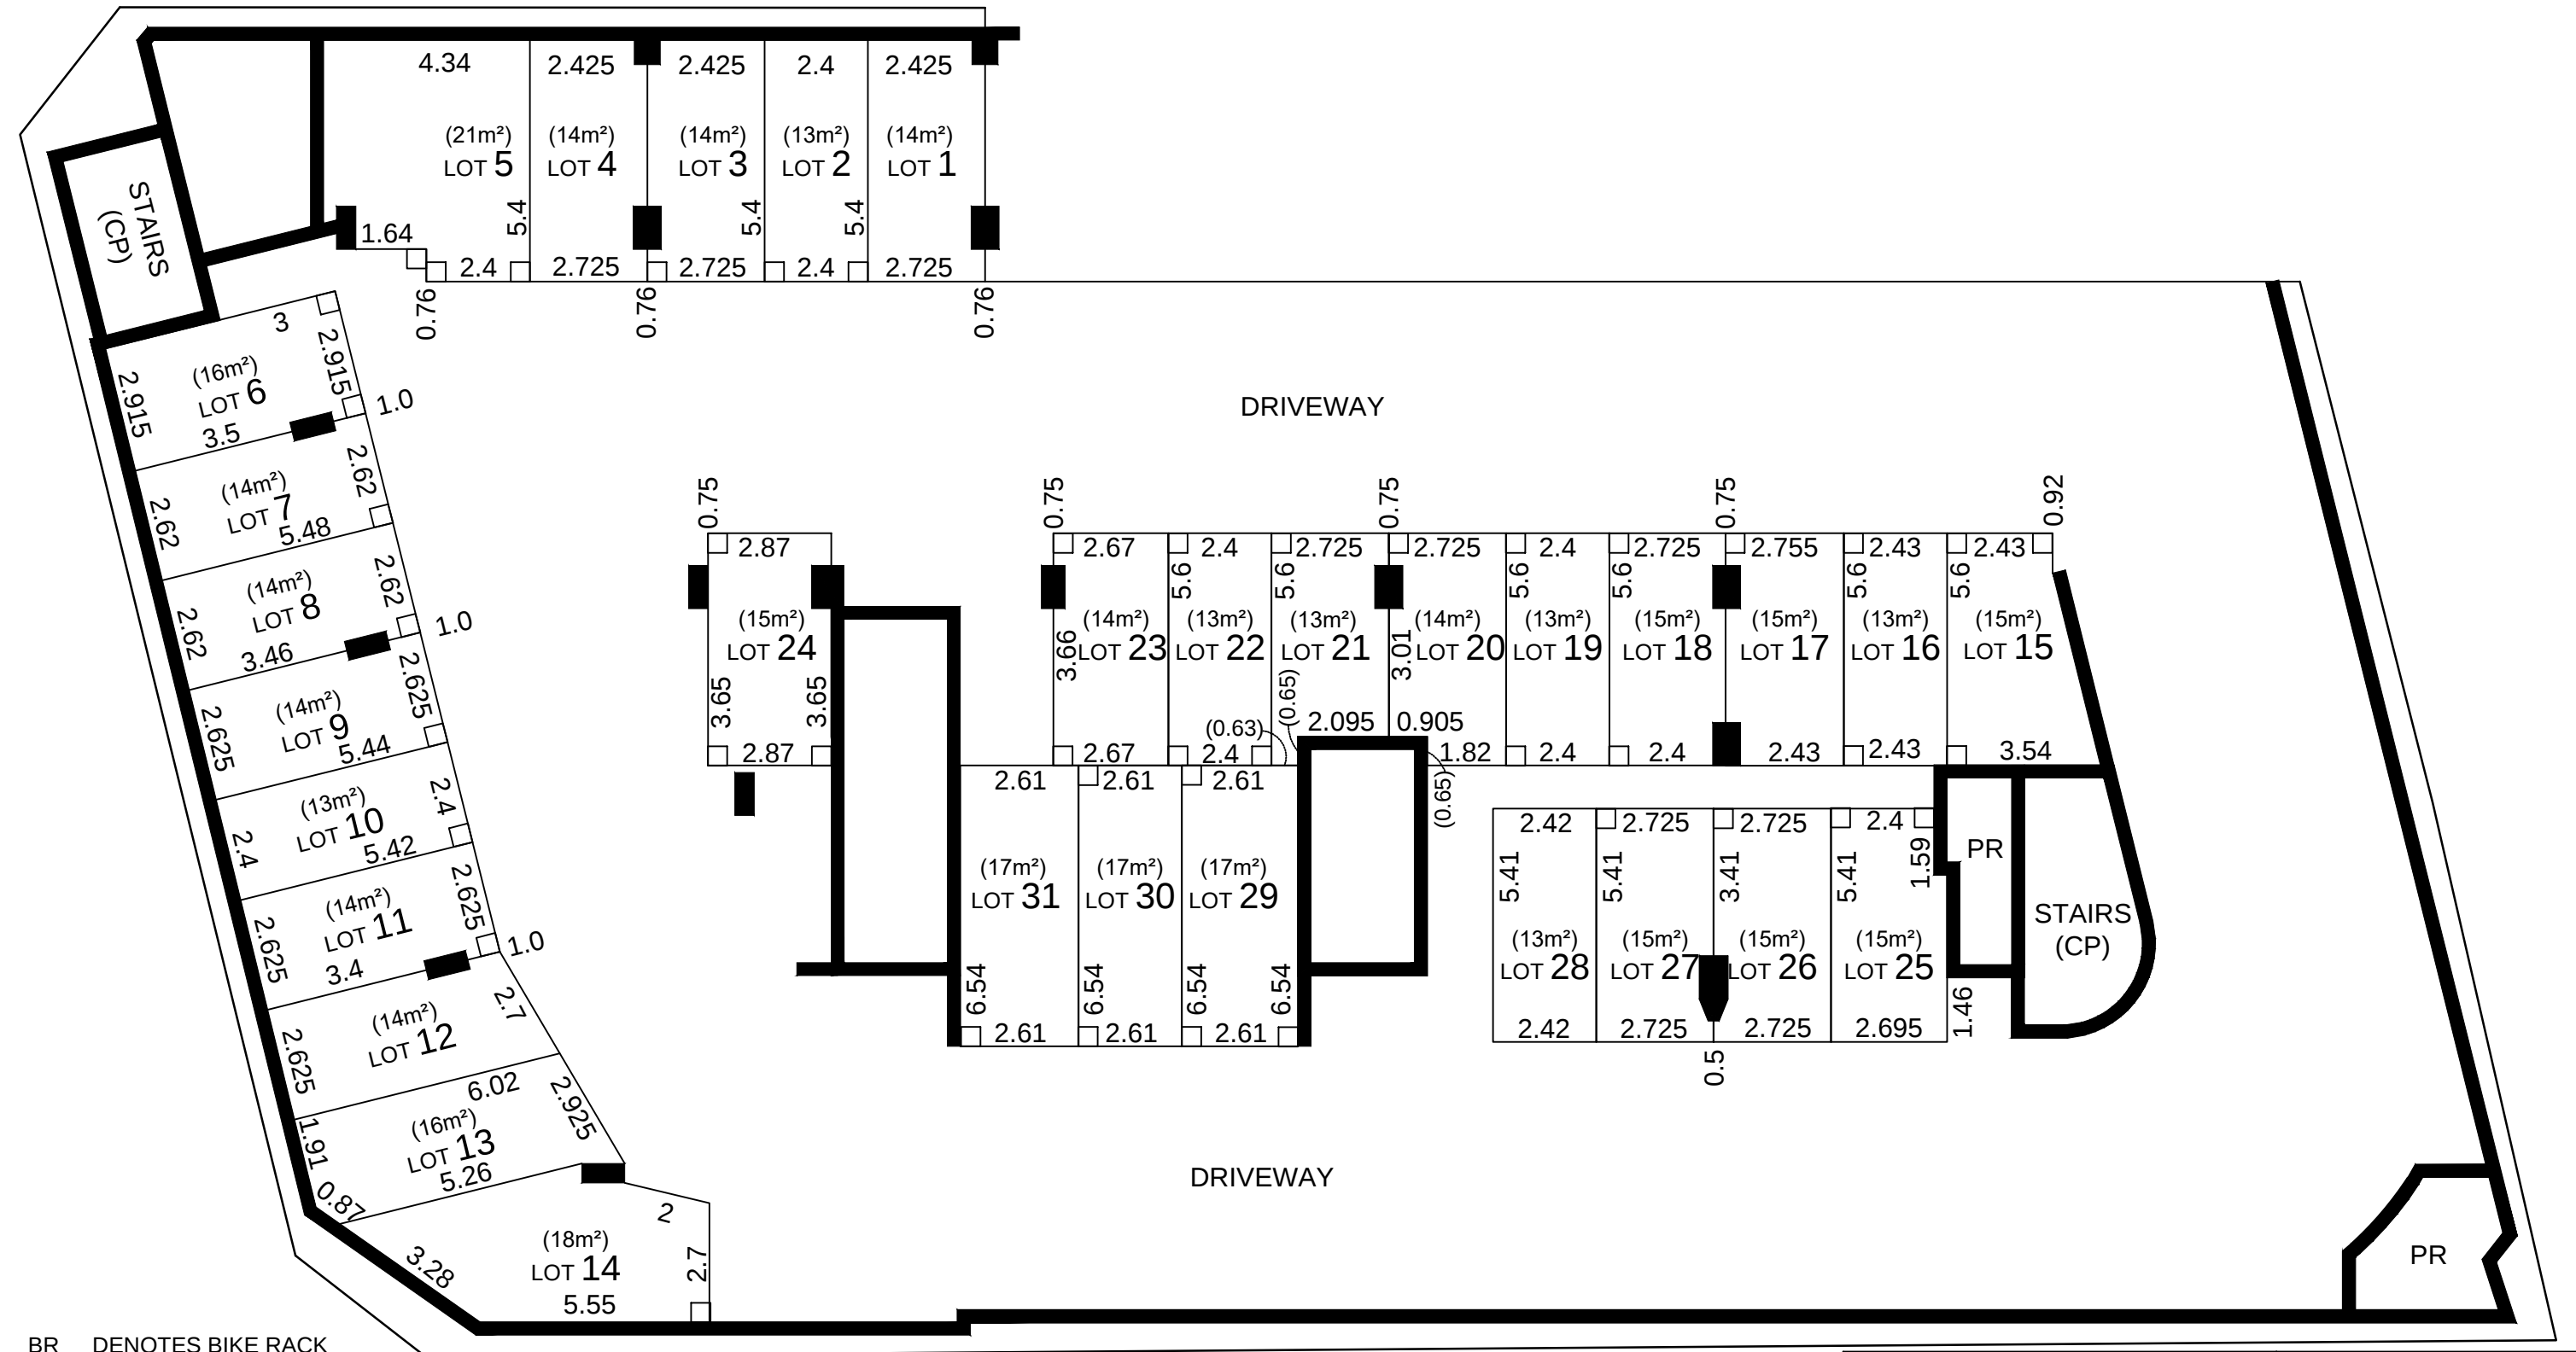

- BR DENOTES BIKE RACK
- CP DENOTES COMMON PROPERTY
- PR DENOTES PLANT ROOM (CP)
- DENOTES RIGHT ANGLE
- DENOTES PROLONGATION OF FACE OF COLUMN & PRODUCTION OF CENTER LINE OF COLUMN, RESPECTIVELY

10	20	30	40	50	Table of mm	90	100	110	120	130	140	150
----	----	----	----	----	-------------	----	-----	-----	-----	-----	-----	-----

STRATA SUBDIVISION OF
LOT 5 IN DP1238263

daw & walton
CONSULTING SURVEYORS
ABN 65 120 413 372


PO BOX 3222,
REDFERN NSW 2016
Ph: 02 8065 1156
Fax: 02 8065 1297
Email: survey@daw-walton.com.au

REVISION: 1
DATED: 19-02-18

Job Ref: 1200-10(TNT)5

Lengths are in metres Reduction Ratio 1: 150

BASEMENT 2

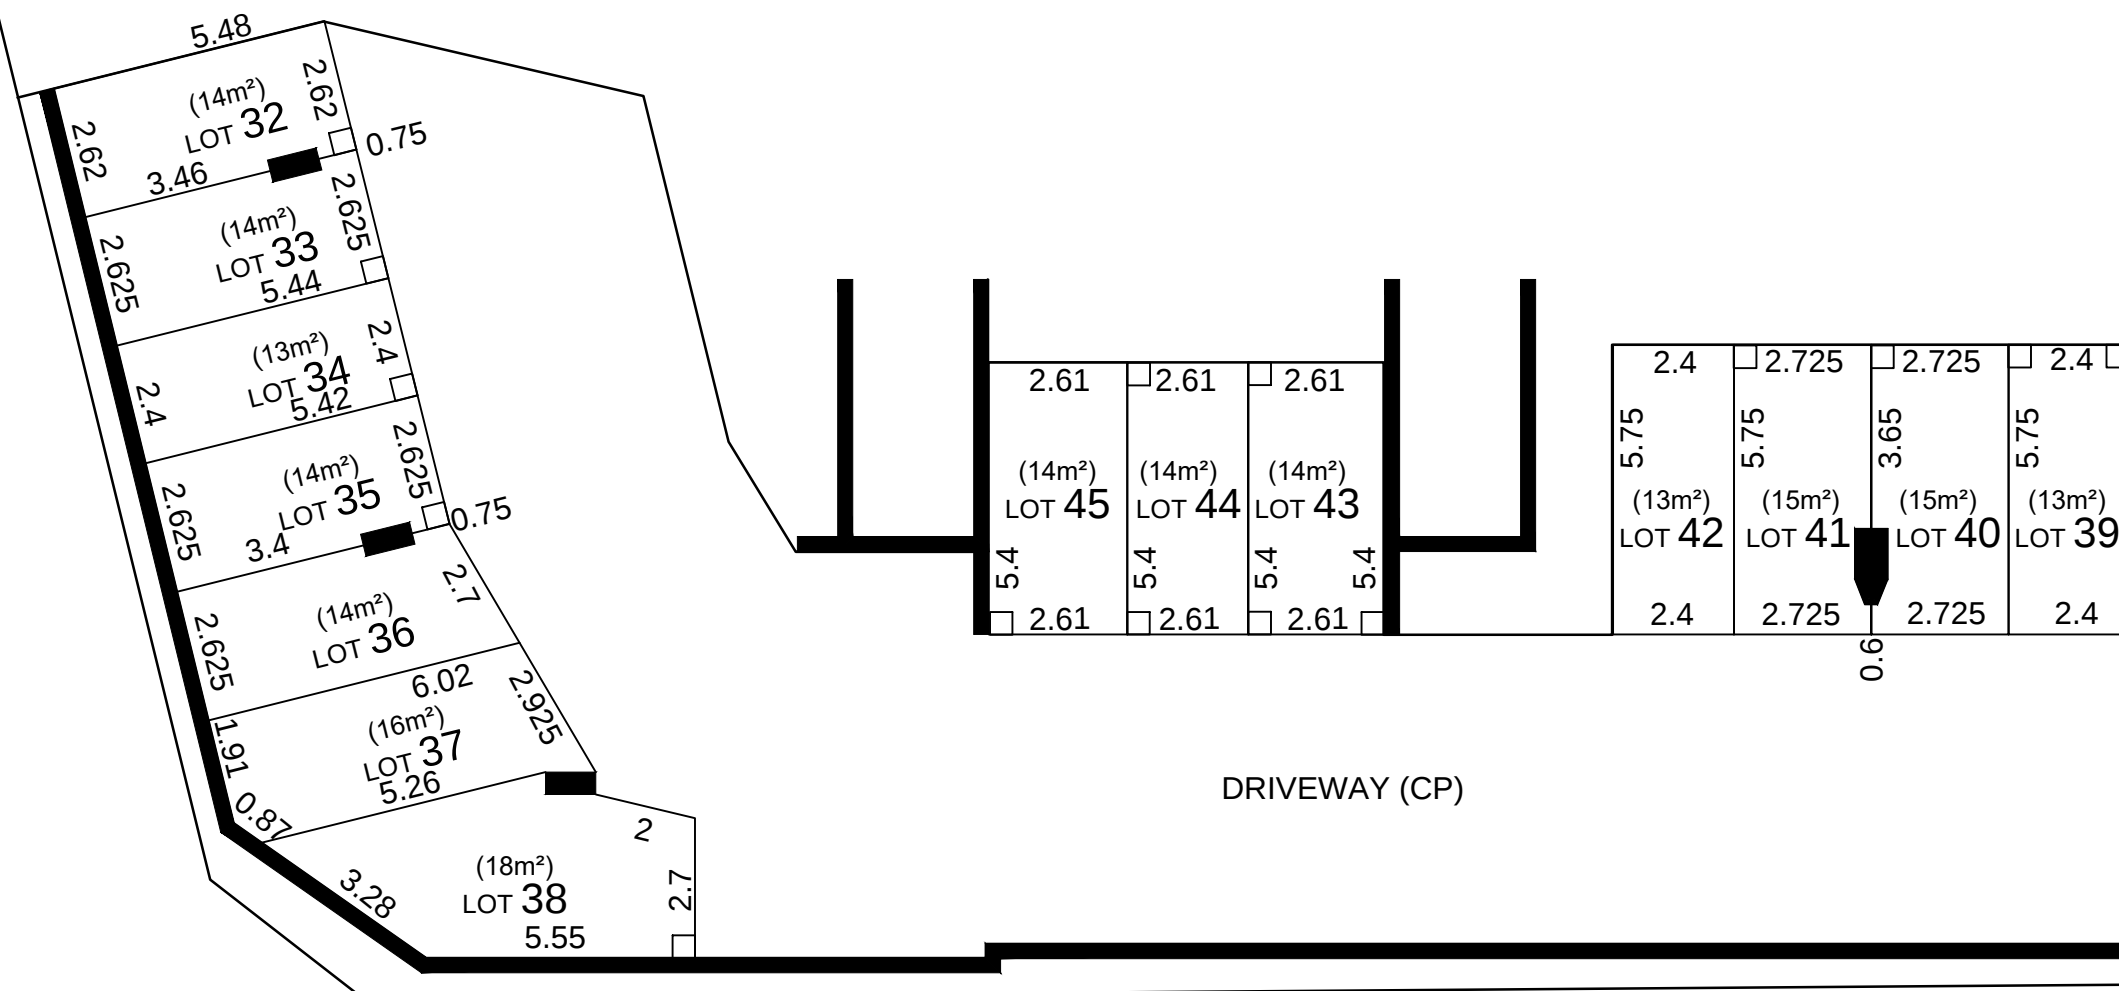

CP DENOTES COMMON PROPERTY

PR DENOTES PLANT ROOM

 DENOTES RIGHT ANGLE

T DENOTES PROLONGATION OF FACE OF COLUMN &
PRODUCTION OF CENTER LINE OF COLUMN, RESPECTIVELY

STRATA SUBDIVISION OF LOT 5 IN DP1238263



daw & walton
CONSULTING SURVEYORS
ABN 65 120 413 372

PO BOX 3222,
REDFERN NSW 2016
Ph: 02 8065 1156
Fax: 02 8065 1297
Email: survey@daw-walton.com.au


REVISION: 1
DATED: 19-02-18

Job Ref: 1200-10(TNT)5

Lengths are in metres Reduction Ratio 1 : 150

10	20	30	40	50	Table of mm	90	100	110	120	130	140	150
----	----	----	----	----	-------------	----	-----	-----	-----	-----	-----	-----

GIBBONS STREET

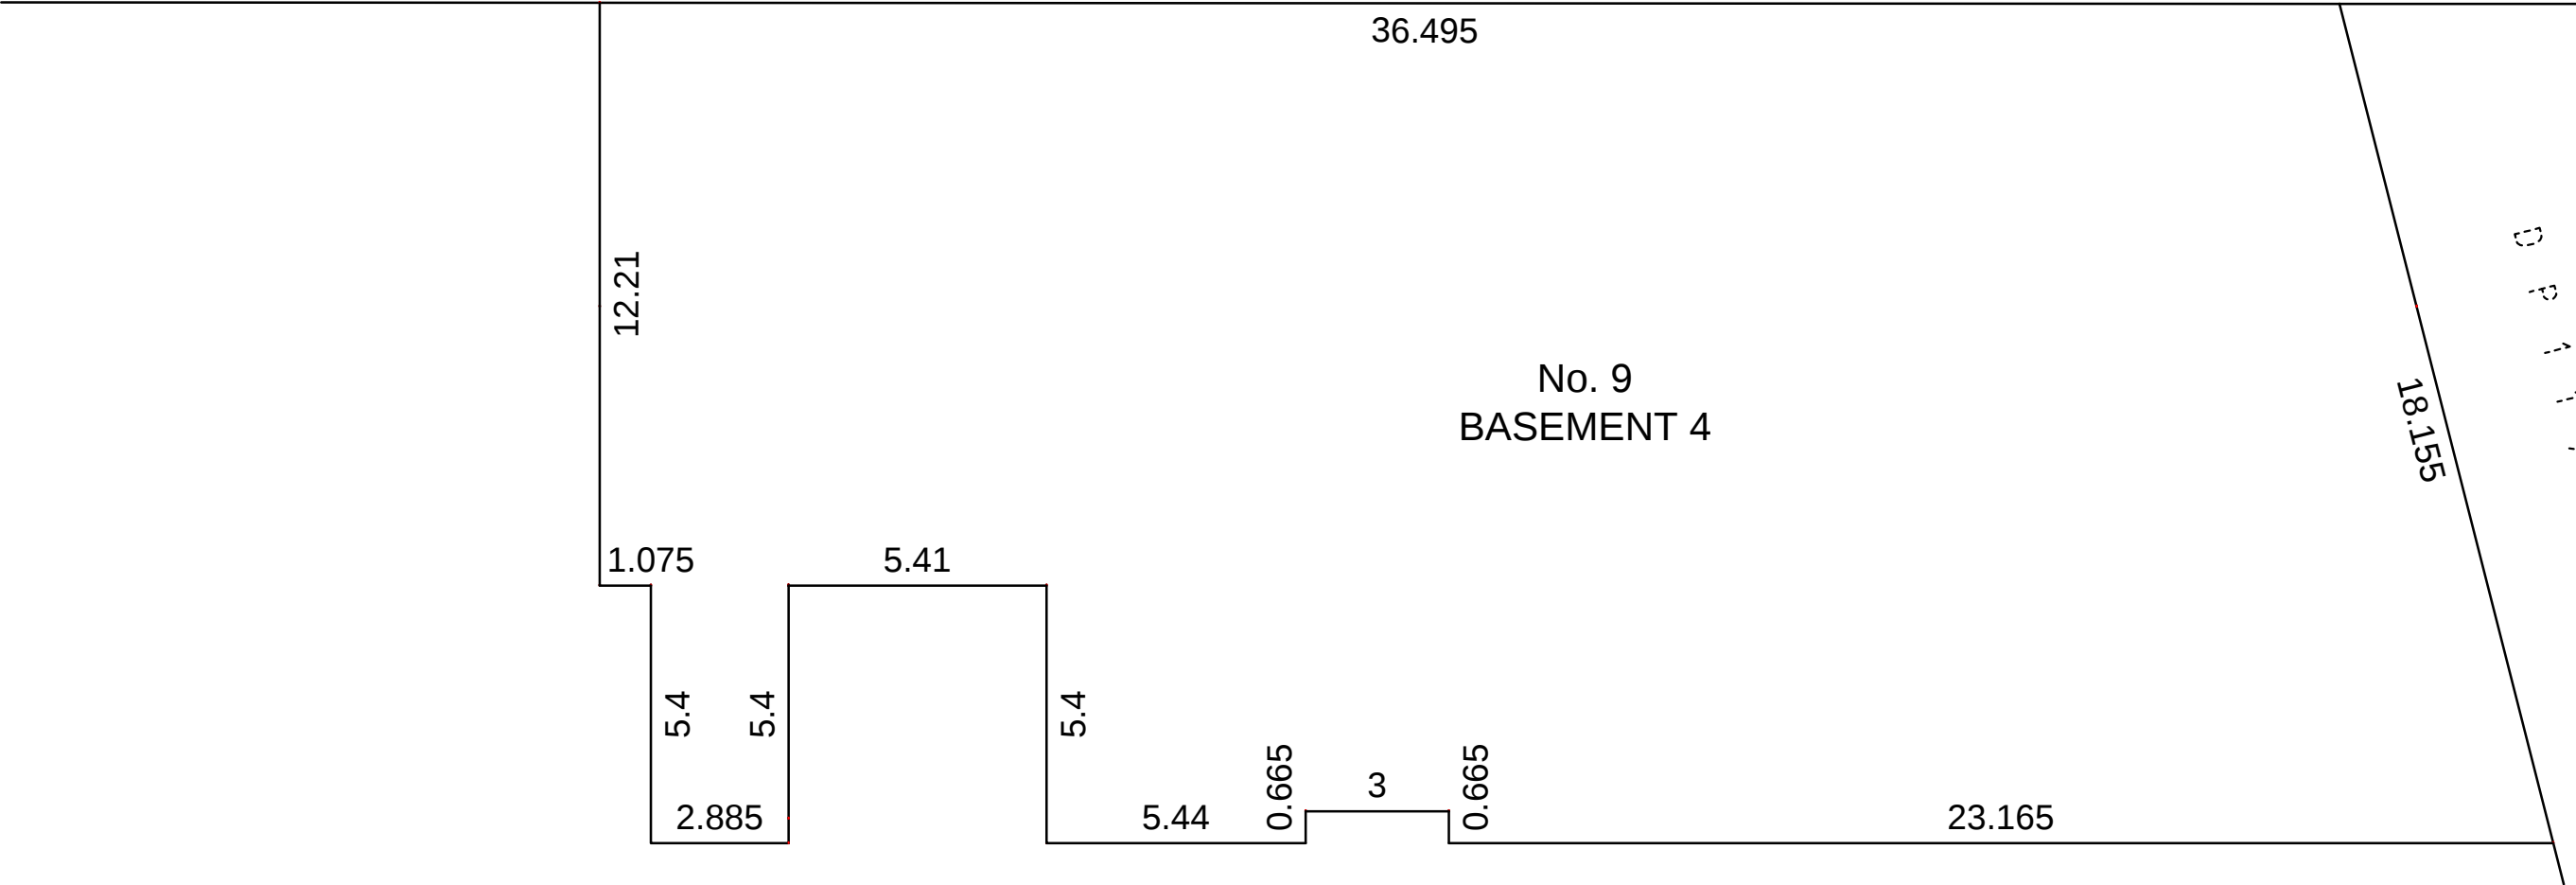

S P 9 0 0 2 9

LOCATION PLAN
BASEMENT 4

STRATA SUBDIVISION OF
LOT 6 IN DP1238263



PO BOX 3222,
REDFERN NSW 2016
Ph: 02 8065 1156
Fax: 02 8065 1297
Email: survey@daw-walton.com.au


REVISION: 1
DATED: 19-02-18

Job Ref: 1200-10(TNT)6

Lengths are in metres Reduction Ratio 1 : 150

10	20	30	40	50	Table of mm	90	100	110	120	130	140	150
----	----	----	----	----	-------------	----	-----	-----	-----	-----	-----	-----

GIBBONS STREET

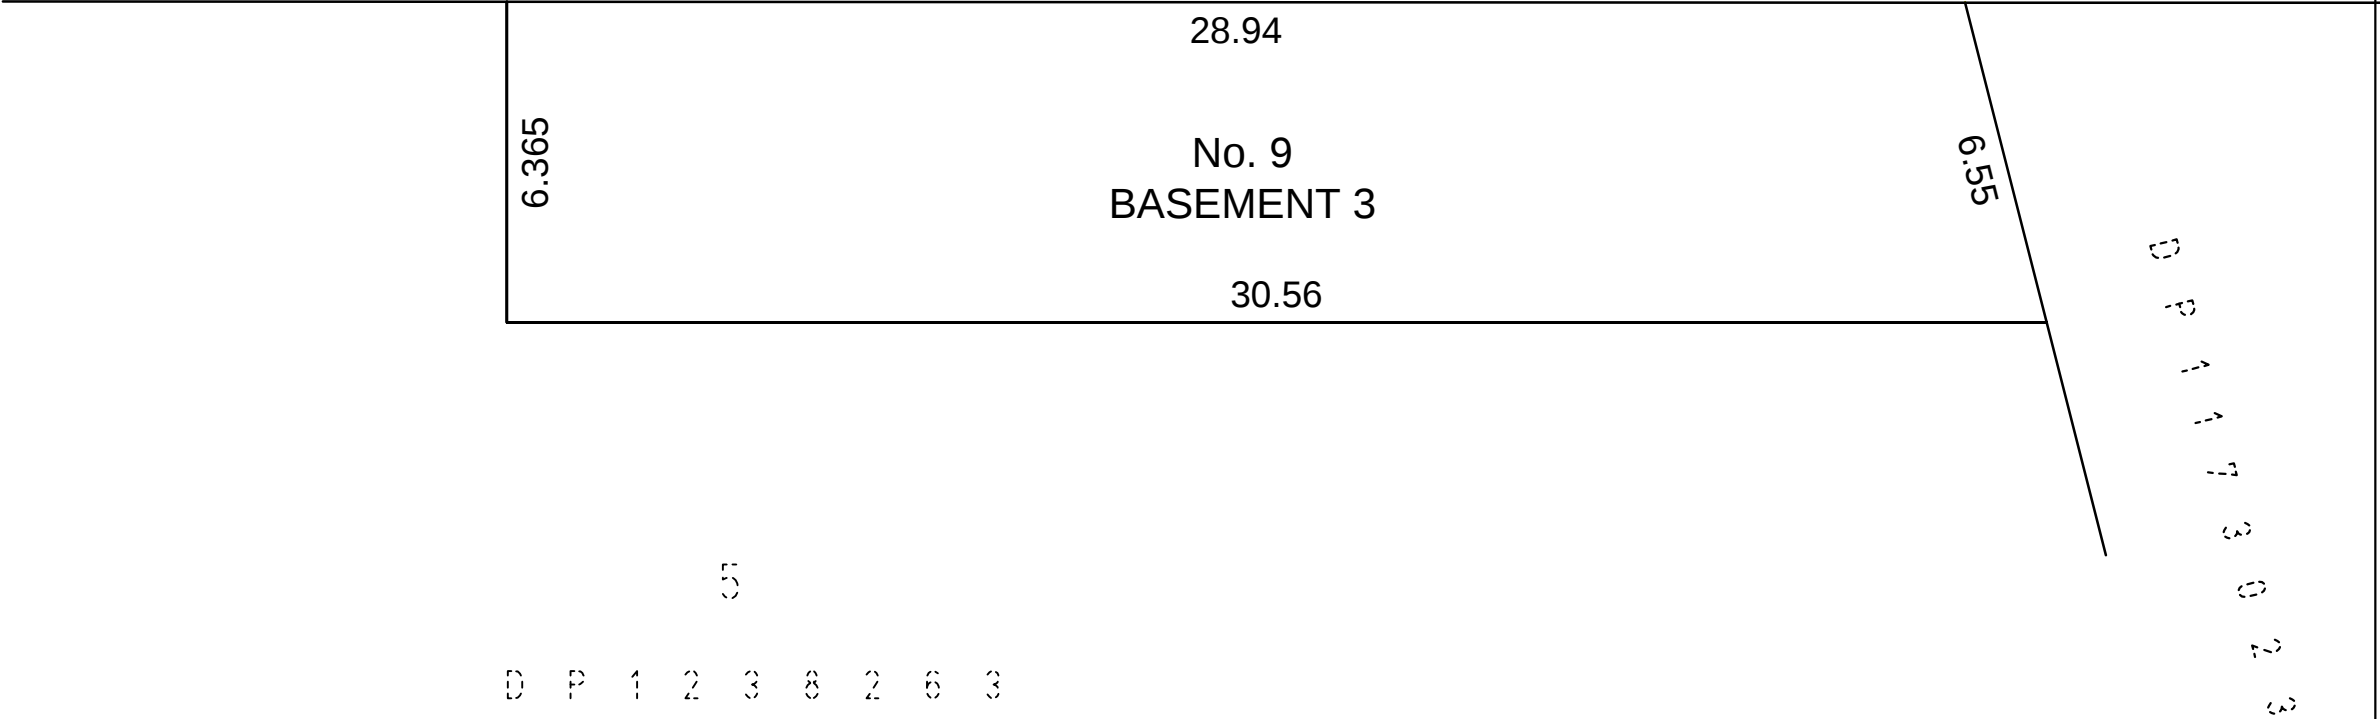

LOCATION PLAN
BASEMENT 3

STRATA SUBDIVISION OF
LOT 6 IN DP1238263



daw & walton PTY LTD
CONSULTING SURVEYORS
ABN 65 120 413 372

PO BOX 3222,
REDFERN NSW 2016
Ph: 02 8065 1156
Fax: 02 8065 1297
Email: survey@daw-walton.com.au


REVISION: 1
DATED: 19-02-18

Job Ref: 1200-10(TNT)6

Lengths are in metres Reduction Ratio 1 : 150

10	20	30	40	50	Table of mm	90	100	110	120	130	140	150
----	----	----	----	----	-------------	----	-----	-----	-----	-----	-----	-----

BASEMENT 4

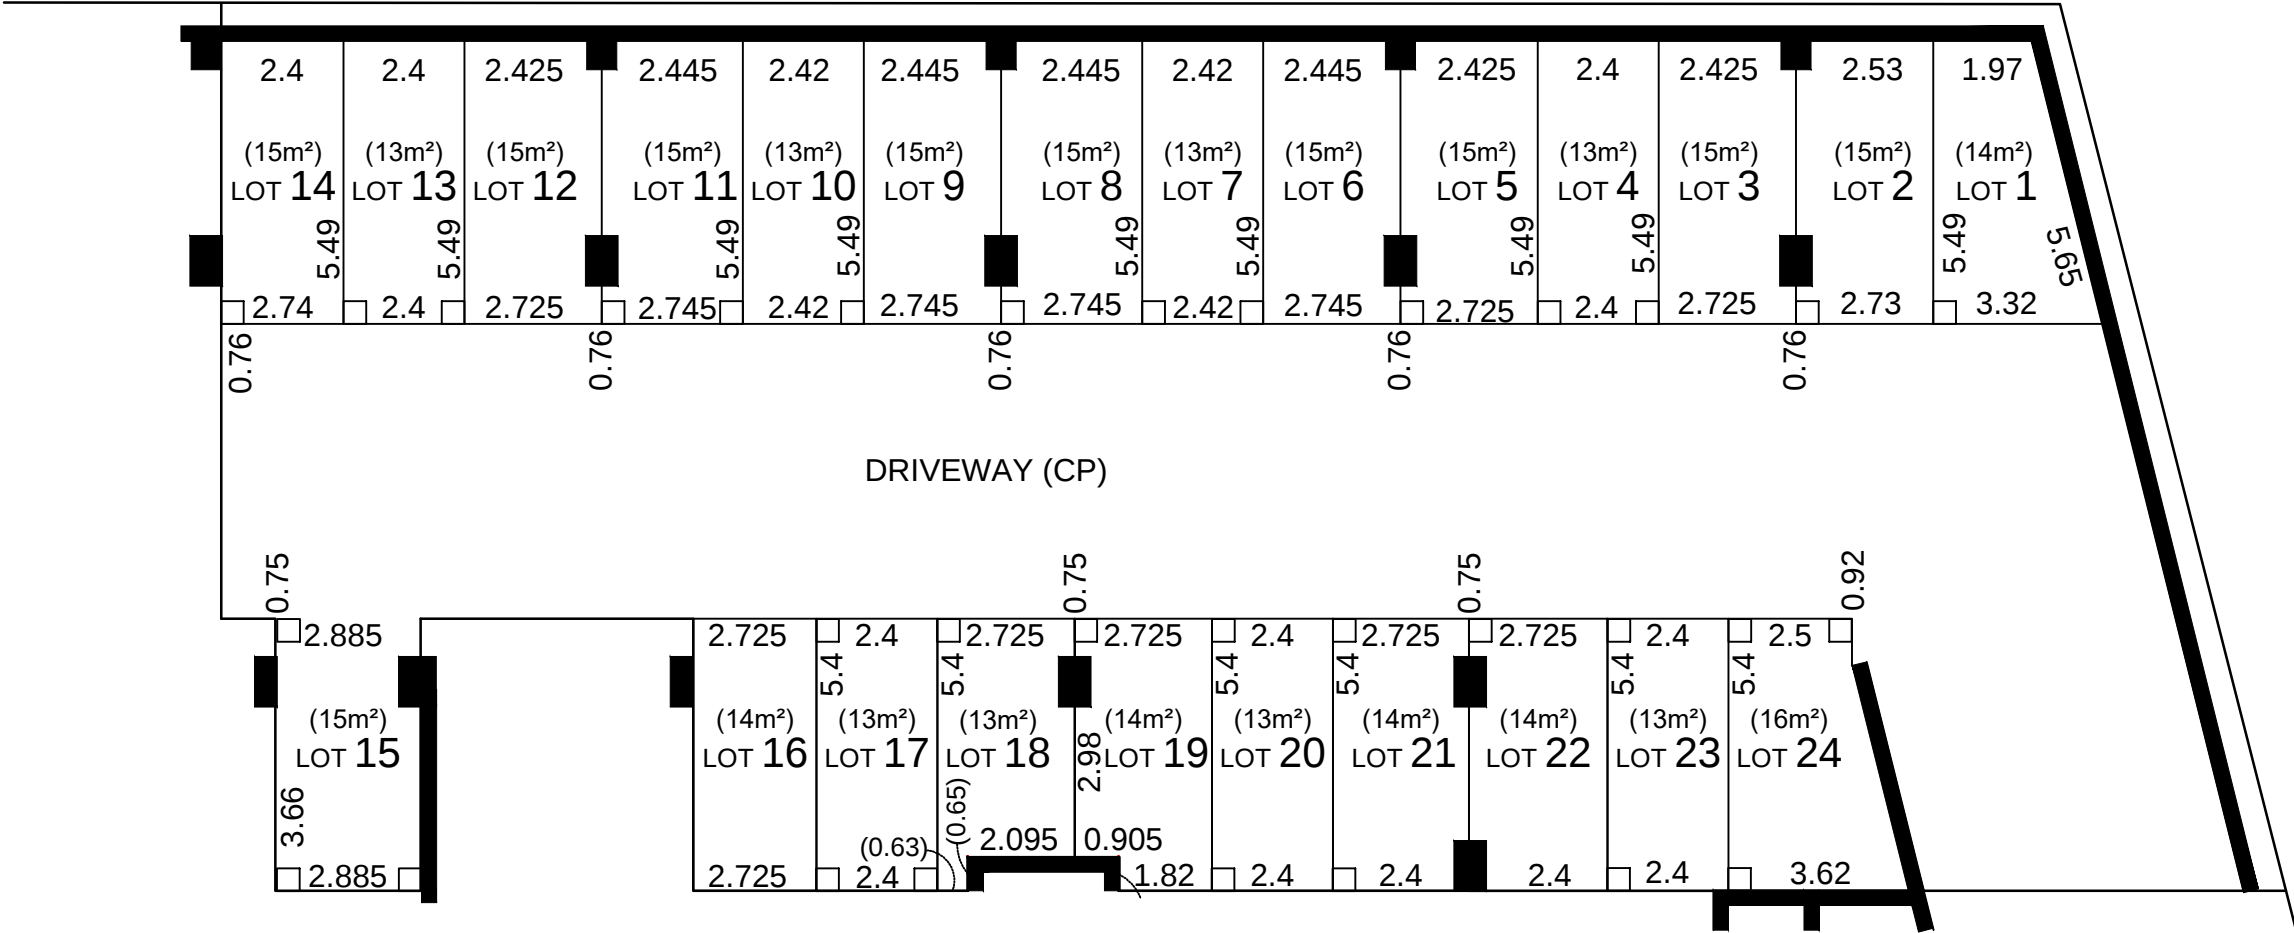

BR DENOTES BIKE RACK

CP DENOTES COMMON PROPERTY

PR DENOTES PLANT ROOM (CP)

⊥ DENOTES RIGHT ANGLE

┐ DENOTES PROLONGATION OF FACE OF COLUMN &
PRODUCTION OF CENTER LINE OF COLUMN, RESPECTIVELY

STRATA SUBDIVISION OF
LOT 6 IN DP1238263

PO BOX 3222,
REDFERN NSW 2016
Ph: 02 8065 1156
Fax: 02 8065 1297
Email: survey@daw-walton.com.au


REVISION: 1
DATED: 19-02-18

Job Ref: 1200-10(TNT)6

Lengths are in metres Reduction Ratio 1 : 150

10	20	30	40	50	Table of mm	90	100	110	120	130	140	150
----	----	----	----	----	-------------	----	-----	-----	-----	-----	-----	-----

BASEMENT 3

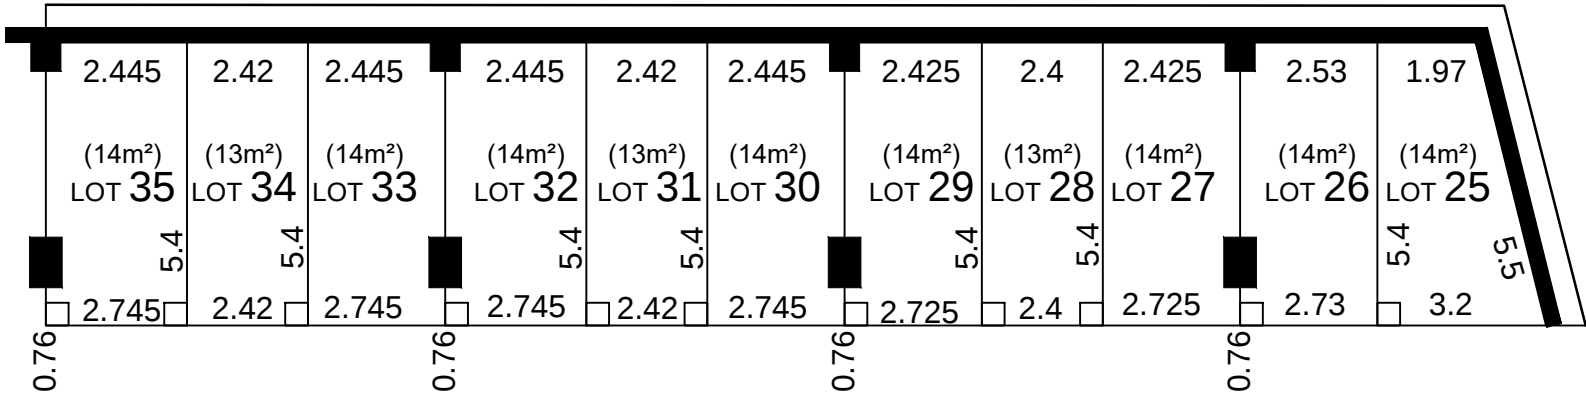

 DENOTES RIGHT ANGLE

 DENOTES PROLONGATION OF FACE OF COLUMN & PRODUCTION OF CENTER LINE OF COLUMN, RESPECTIVELY

STRATA SUBDIVISION OF
LOT 6 IN DP1238263



daw & walton
CONSULTING SURVEYORS
ABN 65 120 413 372

PO BOX 3222,
REDFERN NSW 2016
Ph: 02 8065 1156
Fax: 02 8065 1297
Email: survey@daw-walton.com.au

REVISION: 1
DATED: 19-02-18

Job Ref: 1200-10(TNT)6

Lengths are in metres Reduction Ratio 1 : 150

10	20	30	40	50	Table of mm	90	100	110	120	130	140	150
----	----	----	----	----	-------------	----	-----	-----	-----	-----	-----	-----