


BUDGEWOI LAKE

ROWLAND TERRACE

TOUKLEY GARDENS PARK

MAIN ROAD

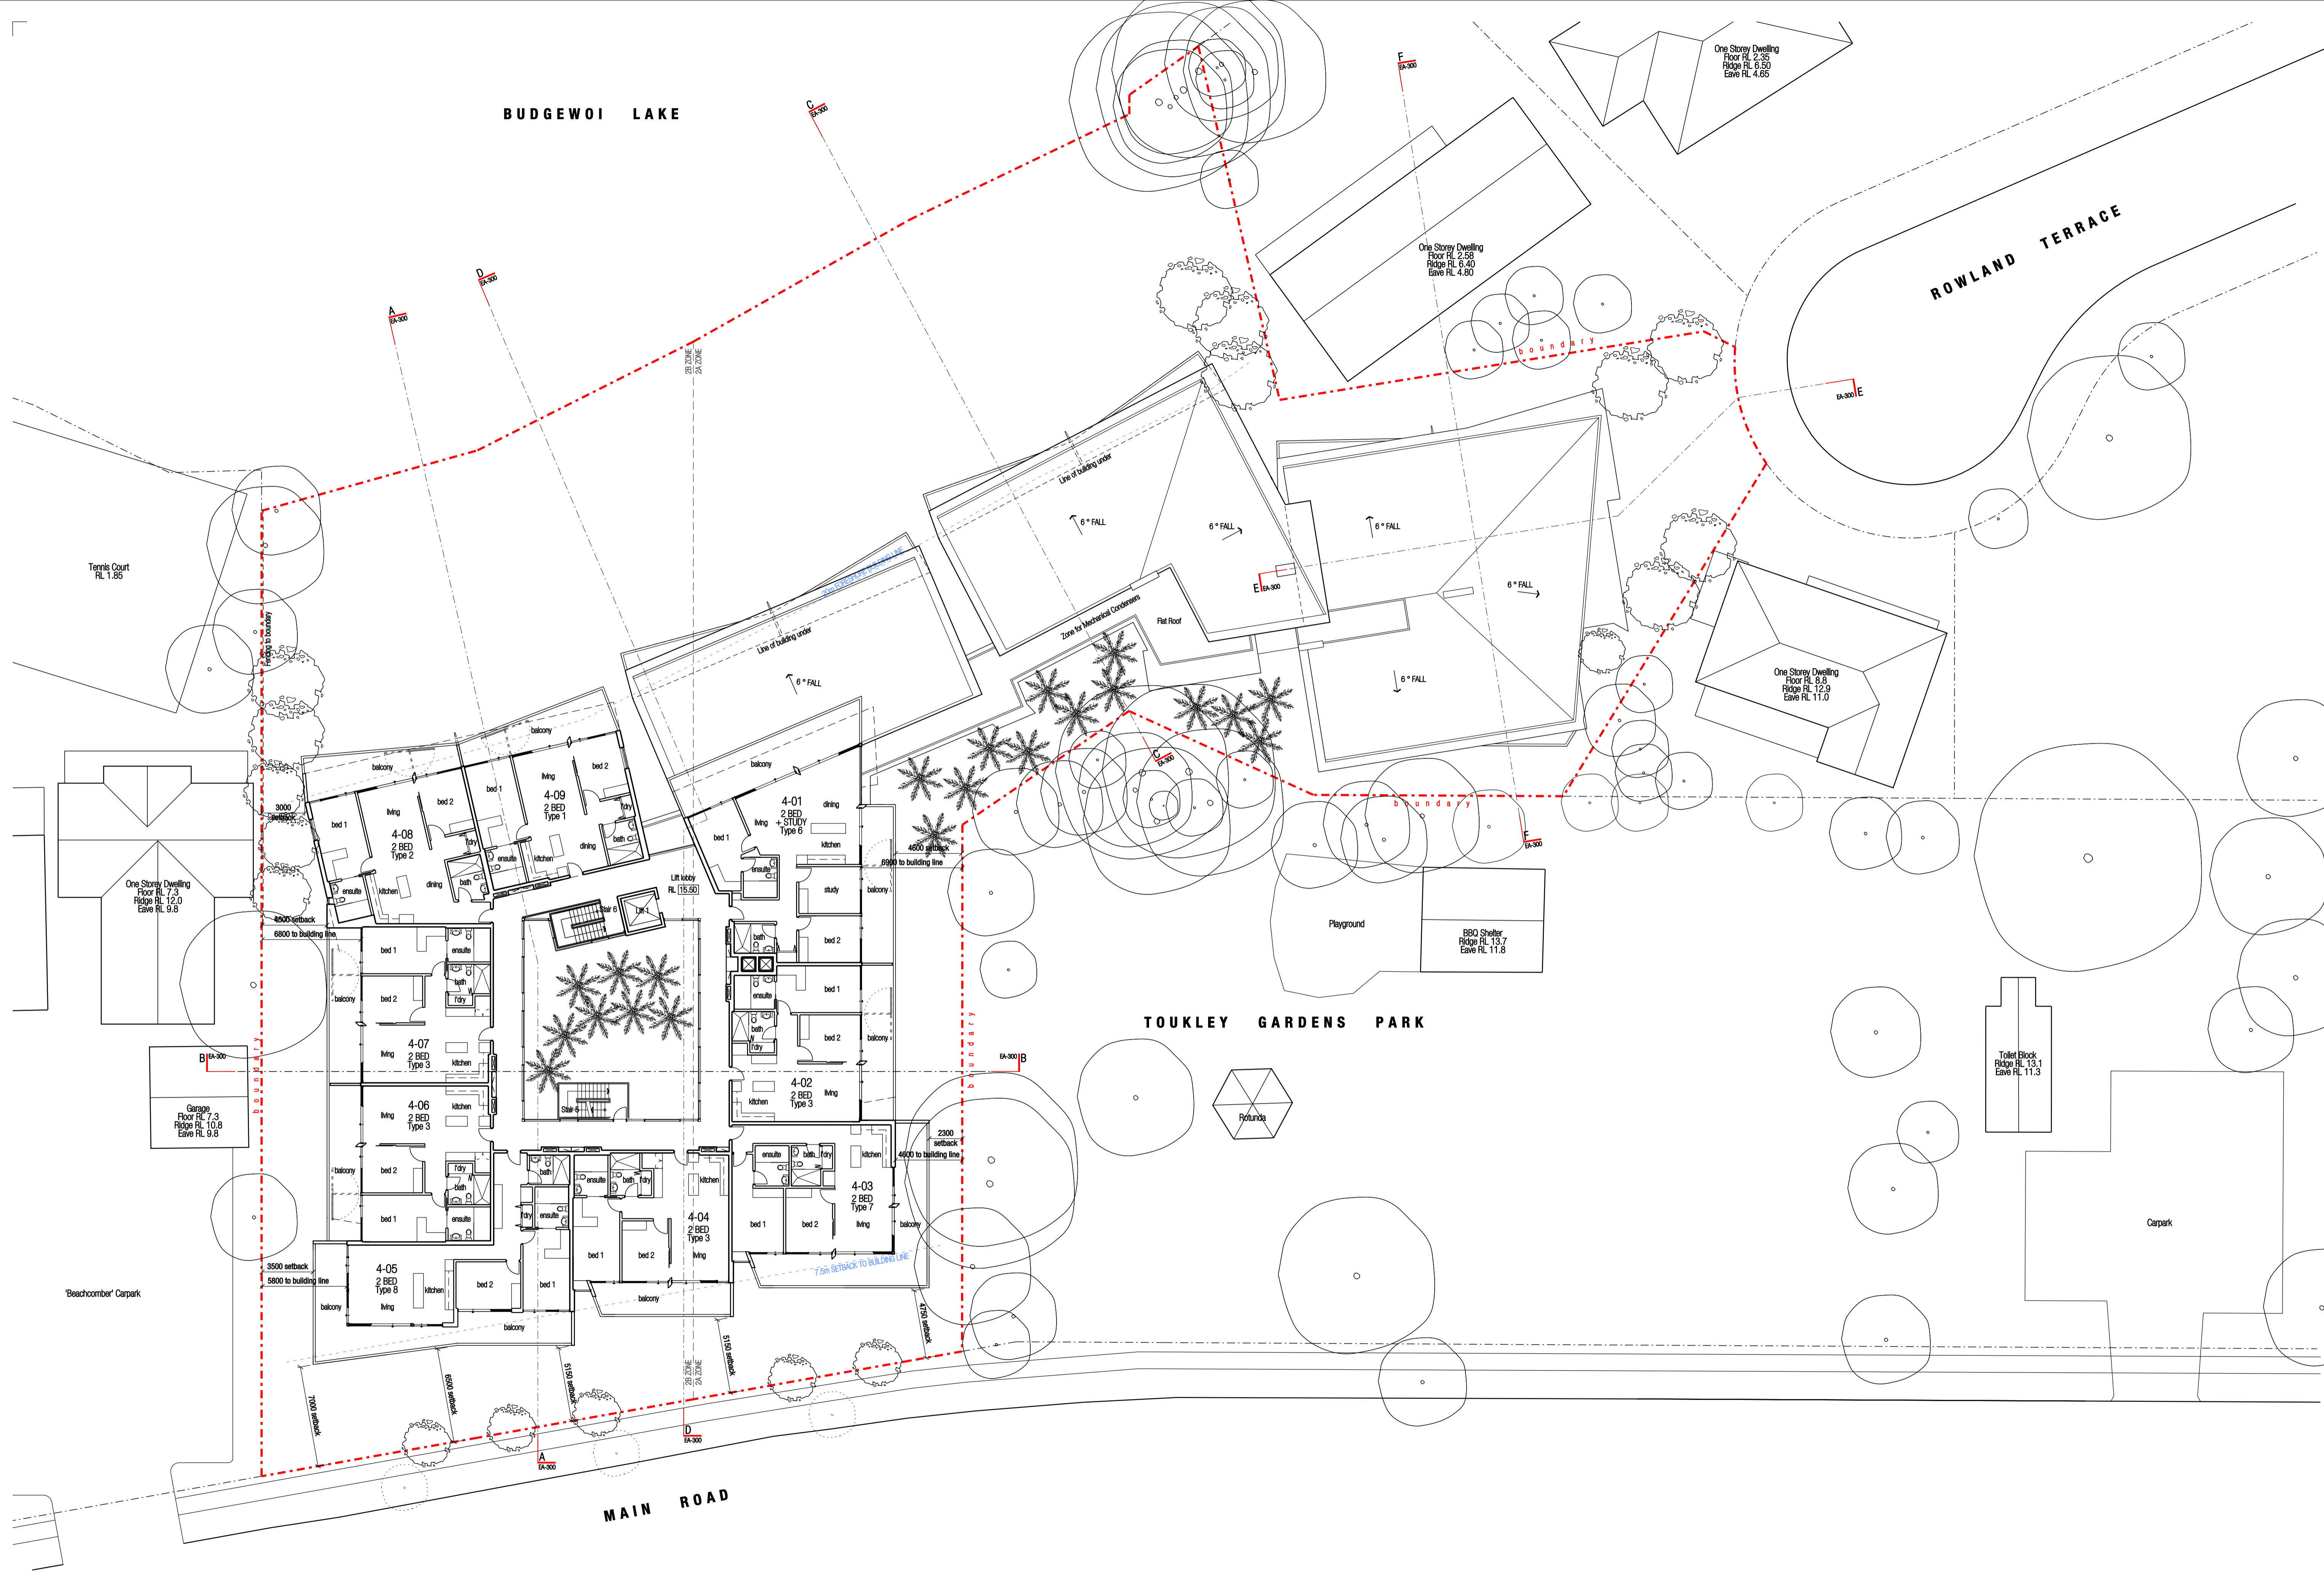

revision	date	description	by	verification	initial	signature	date	project	drawing	scale	0	2	4	10
A	13.05.09	ISSUED FOR ENVIRONMENTAL ASSESSMENT	JG	checked by	JG		17.09.09	TOUKLEY SENIORS LIVING	LEVEL 4 PLAN	1:2000DA1				
B	02.06.09	SECTION LINE F ADDED	JG	approved by	DS	<i>DS</i>	17.09.09	222 MAIN ROAD, TOUKLEY		drawn by	JG/DJ			
C	17.09.09	REDUCED SCHEME ISSUED FOR PREFERRED PROJECT REPORT	JG					RUSTRUM PTY LTD		project no	0809			
										drawing no				EA-104
										revision				C

Anchor/Mortlock/Woolley

Suite C3.18, Level 3, 22-36 Mountain Street, Ultimo NSW 2007, Australia
T + 61 2 9280 2445 F + 61 2 9280 2446 E amw@anchormortlockwoolley.com.au
Nominated Architect: State Govern. Cert. No. 3316. Phil Daigent Cert. No. 6174

client
RUSTRUM PTY LTD

scale 1:2000DA1
0 2 4 10
drawing no
EA-104
revision
C