




SECTION A

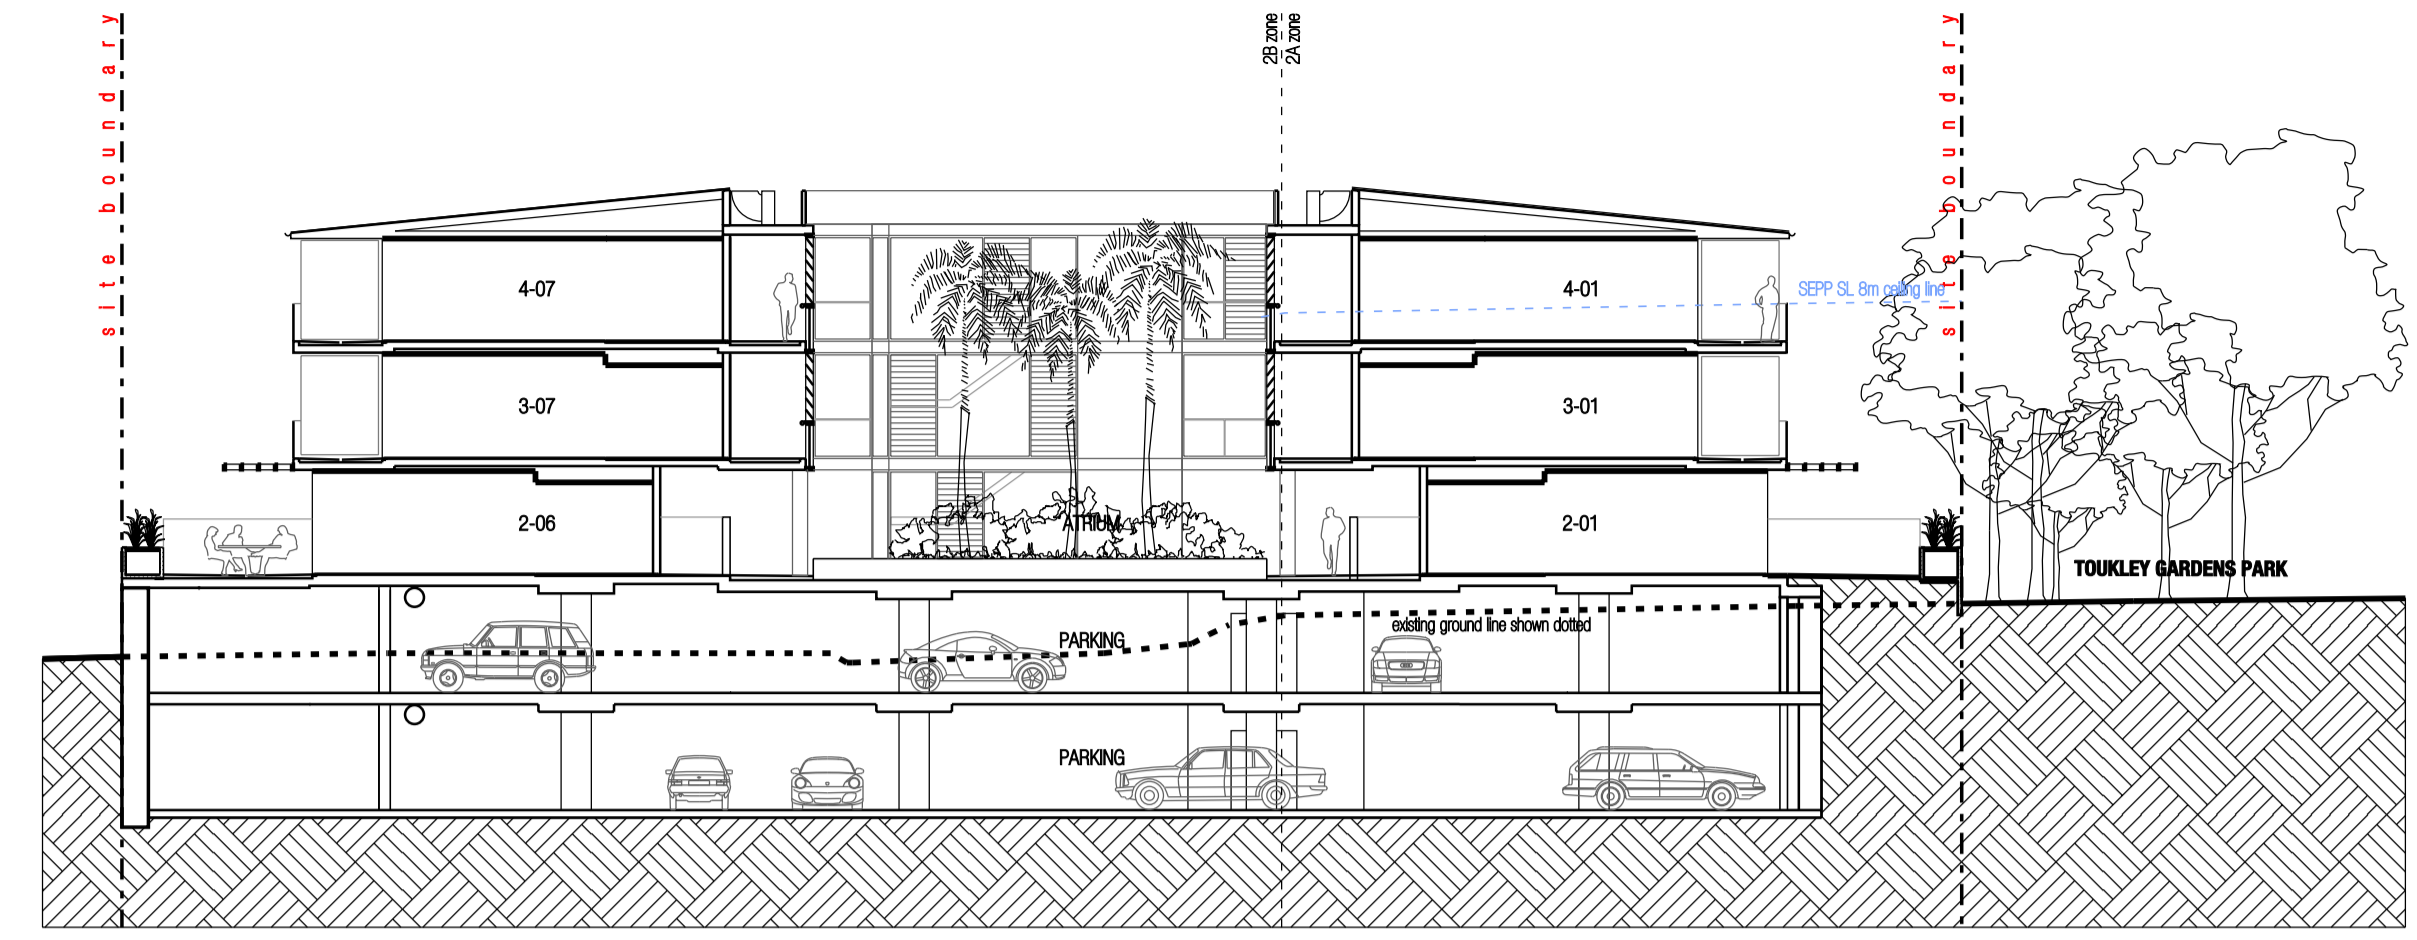


SECTION B

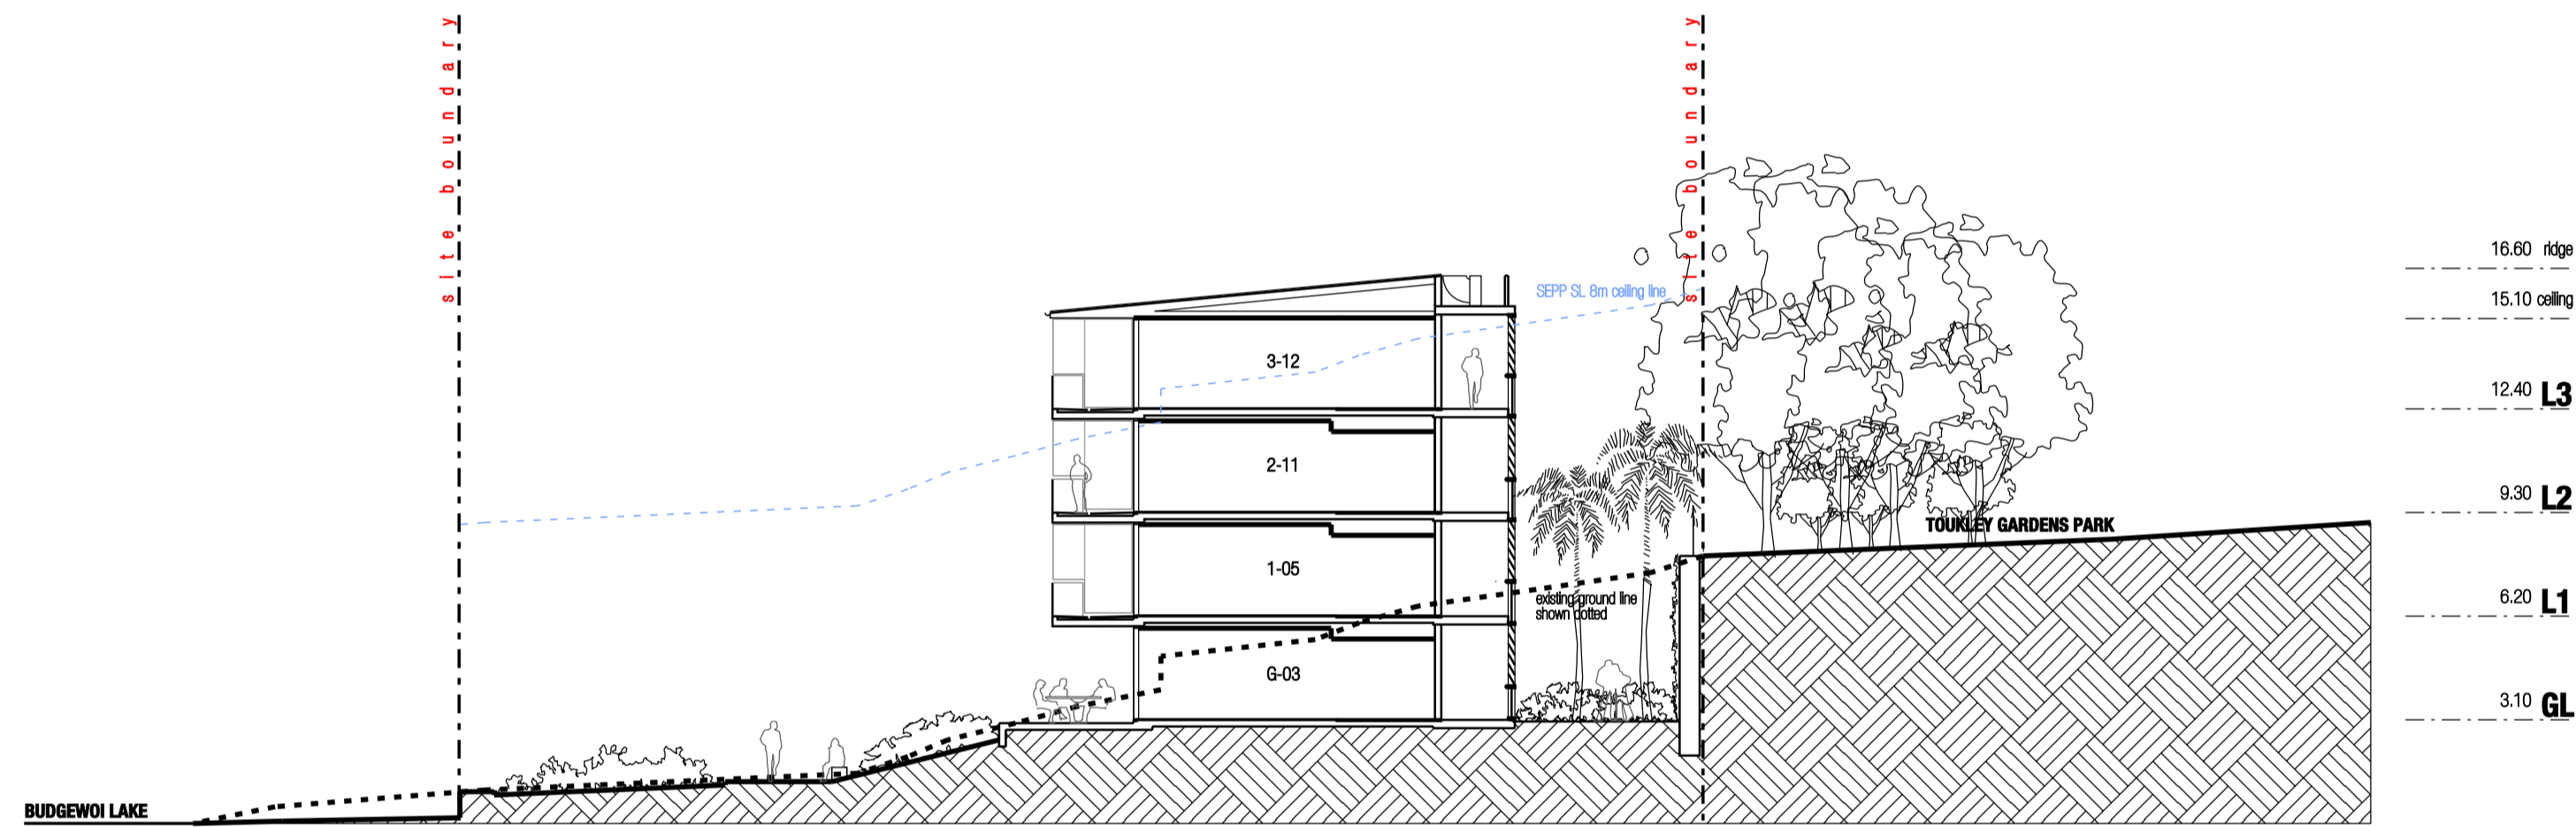


SECTION C

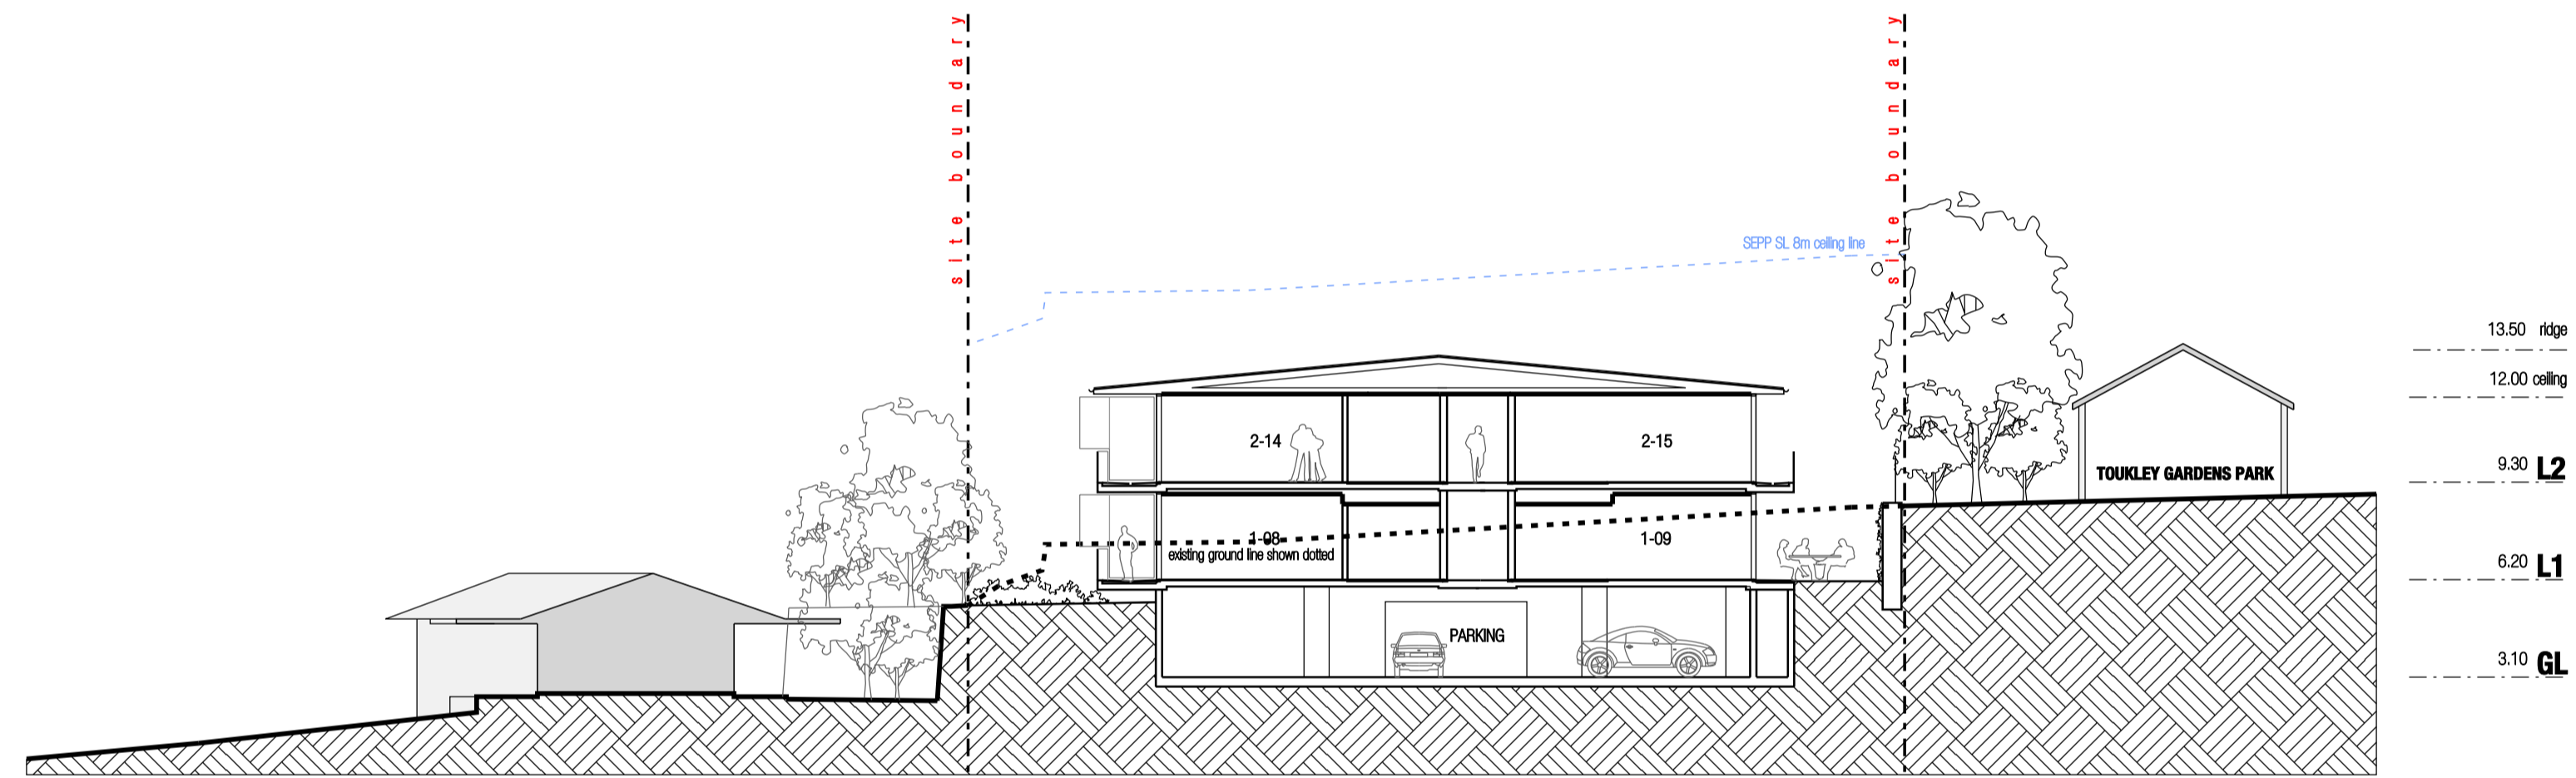

SECTION F

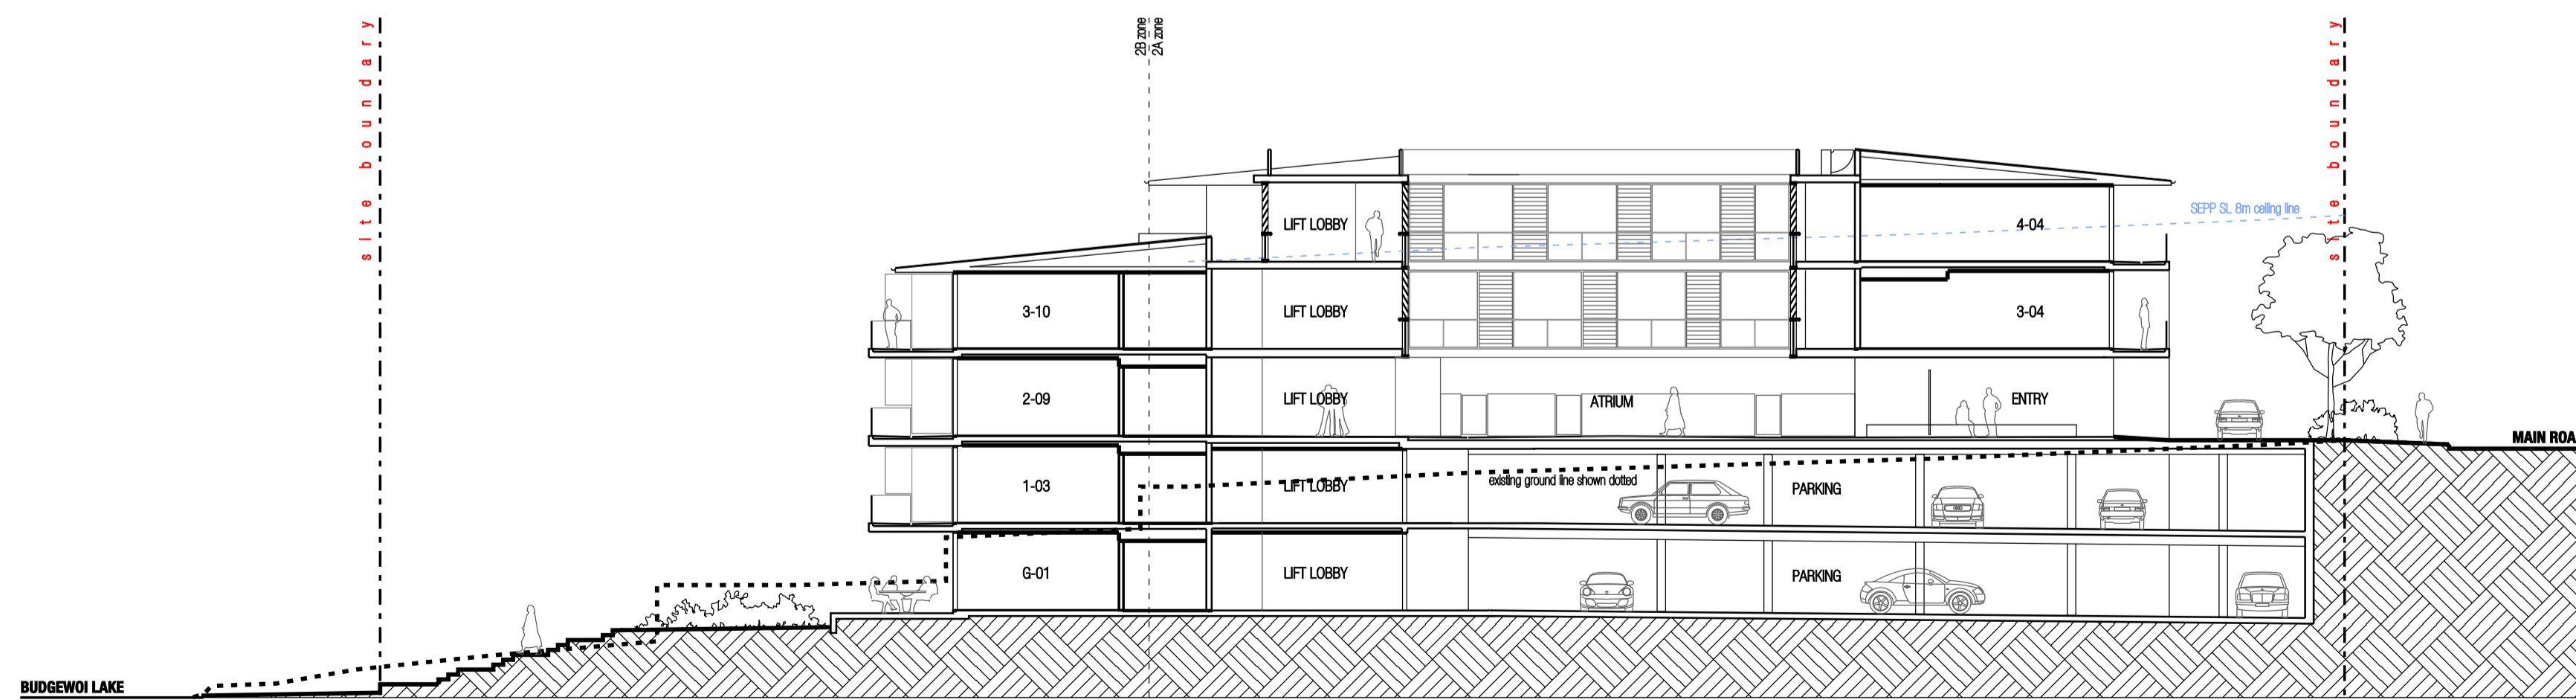

SECTION D

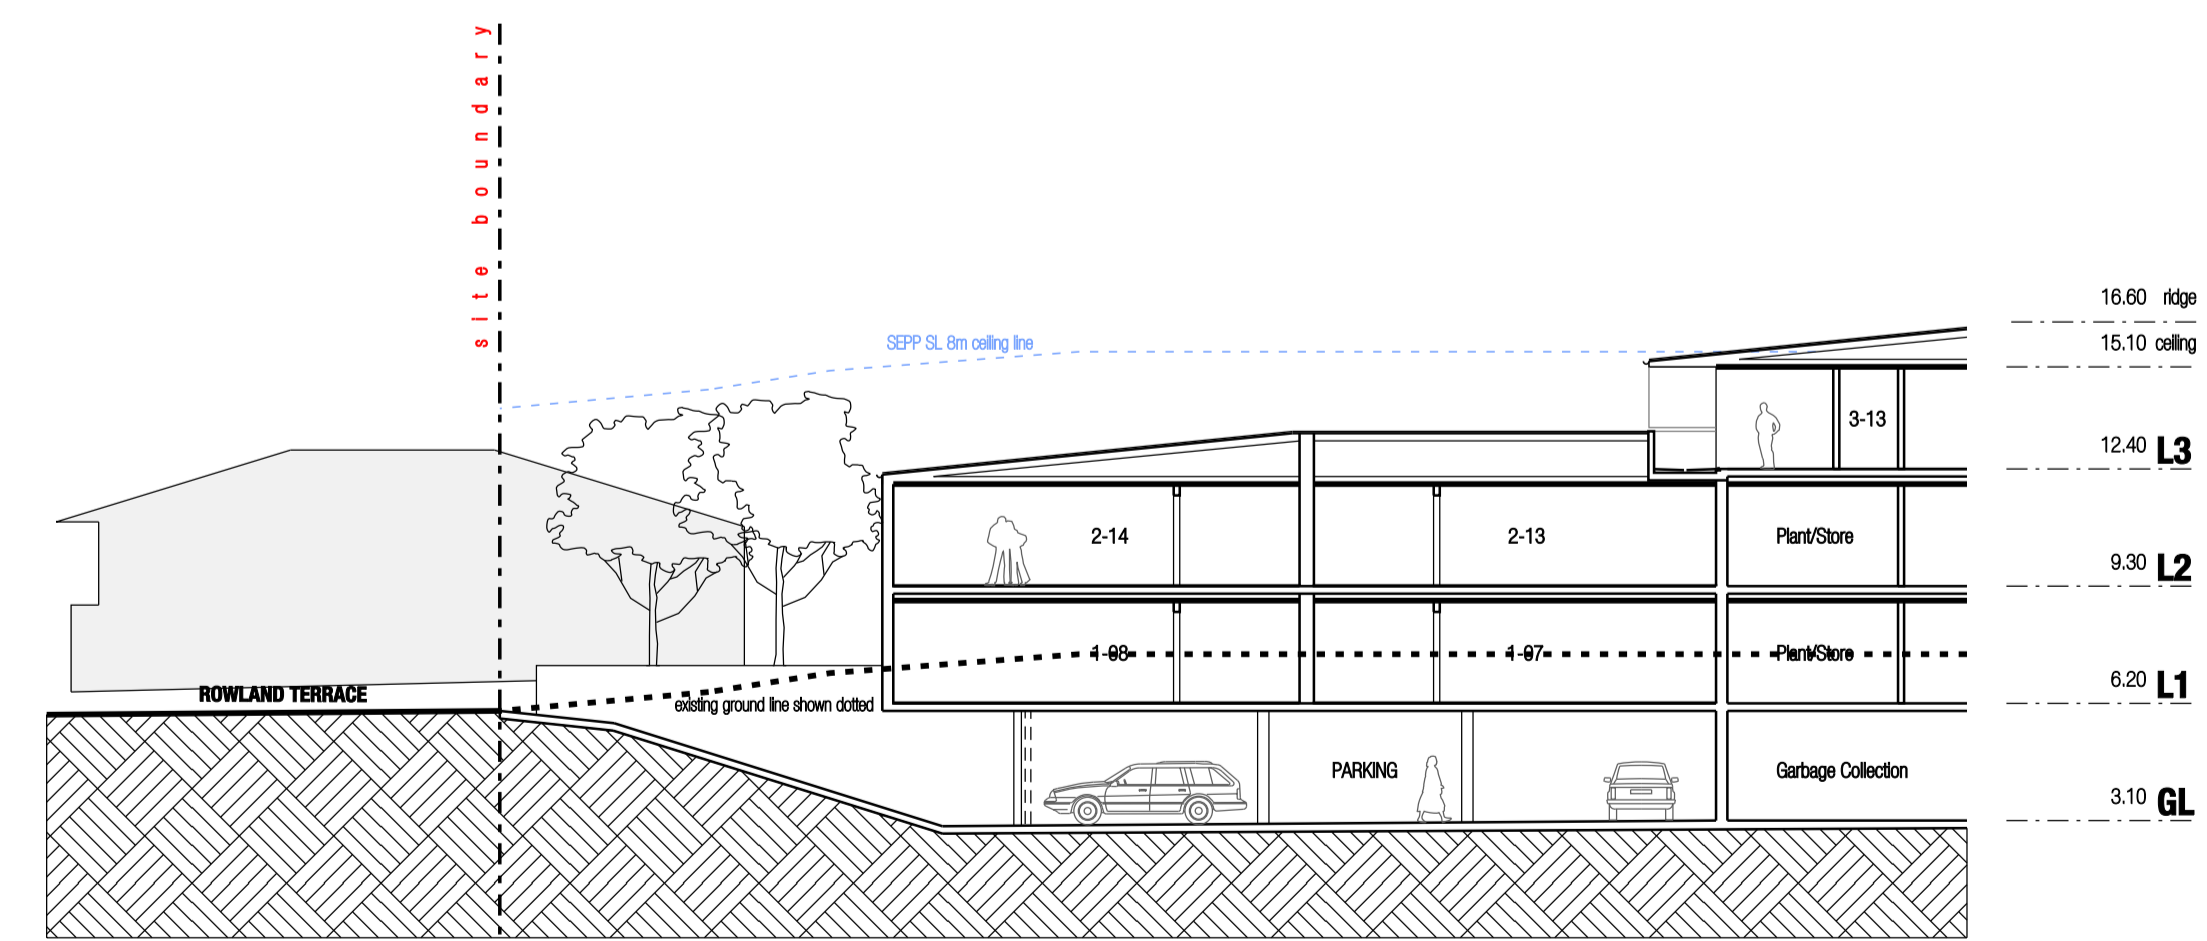

SECTION E