
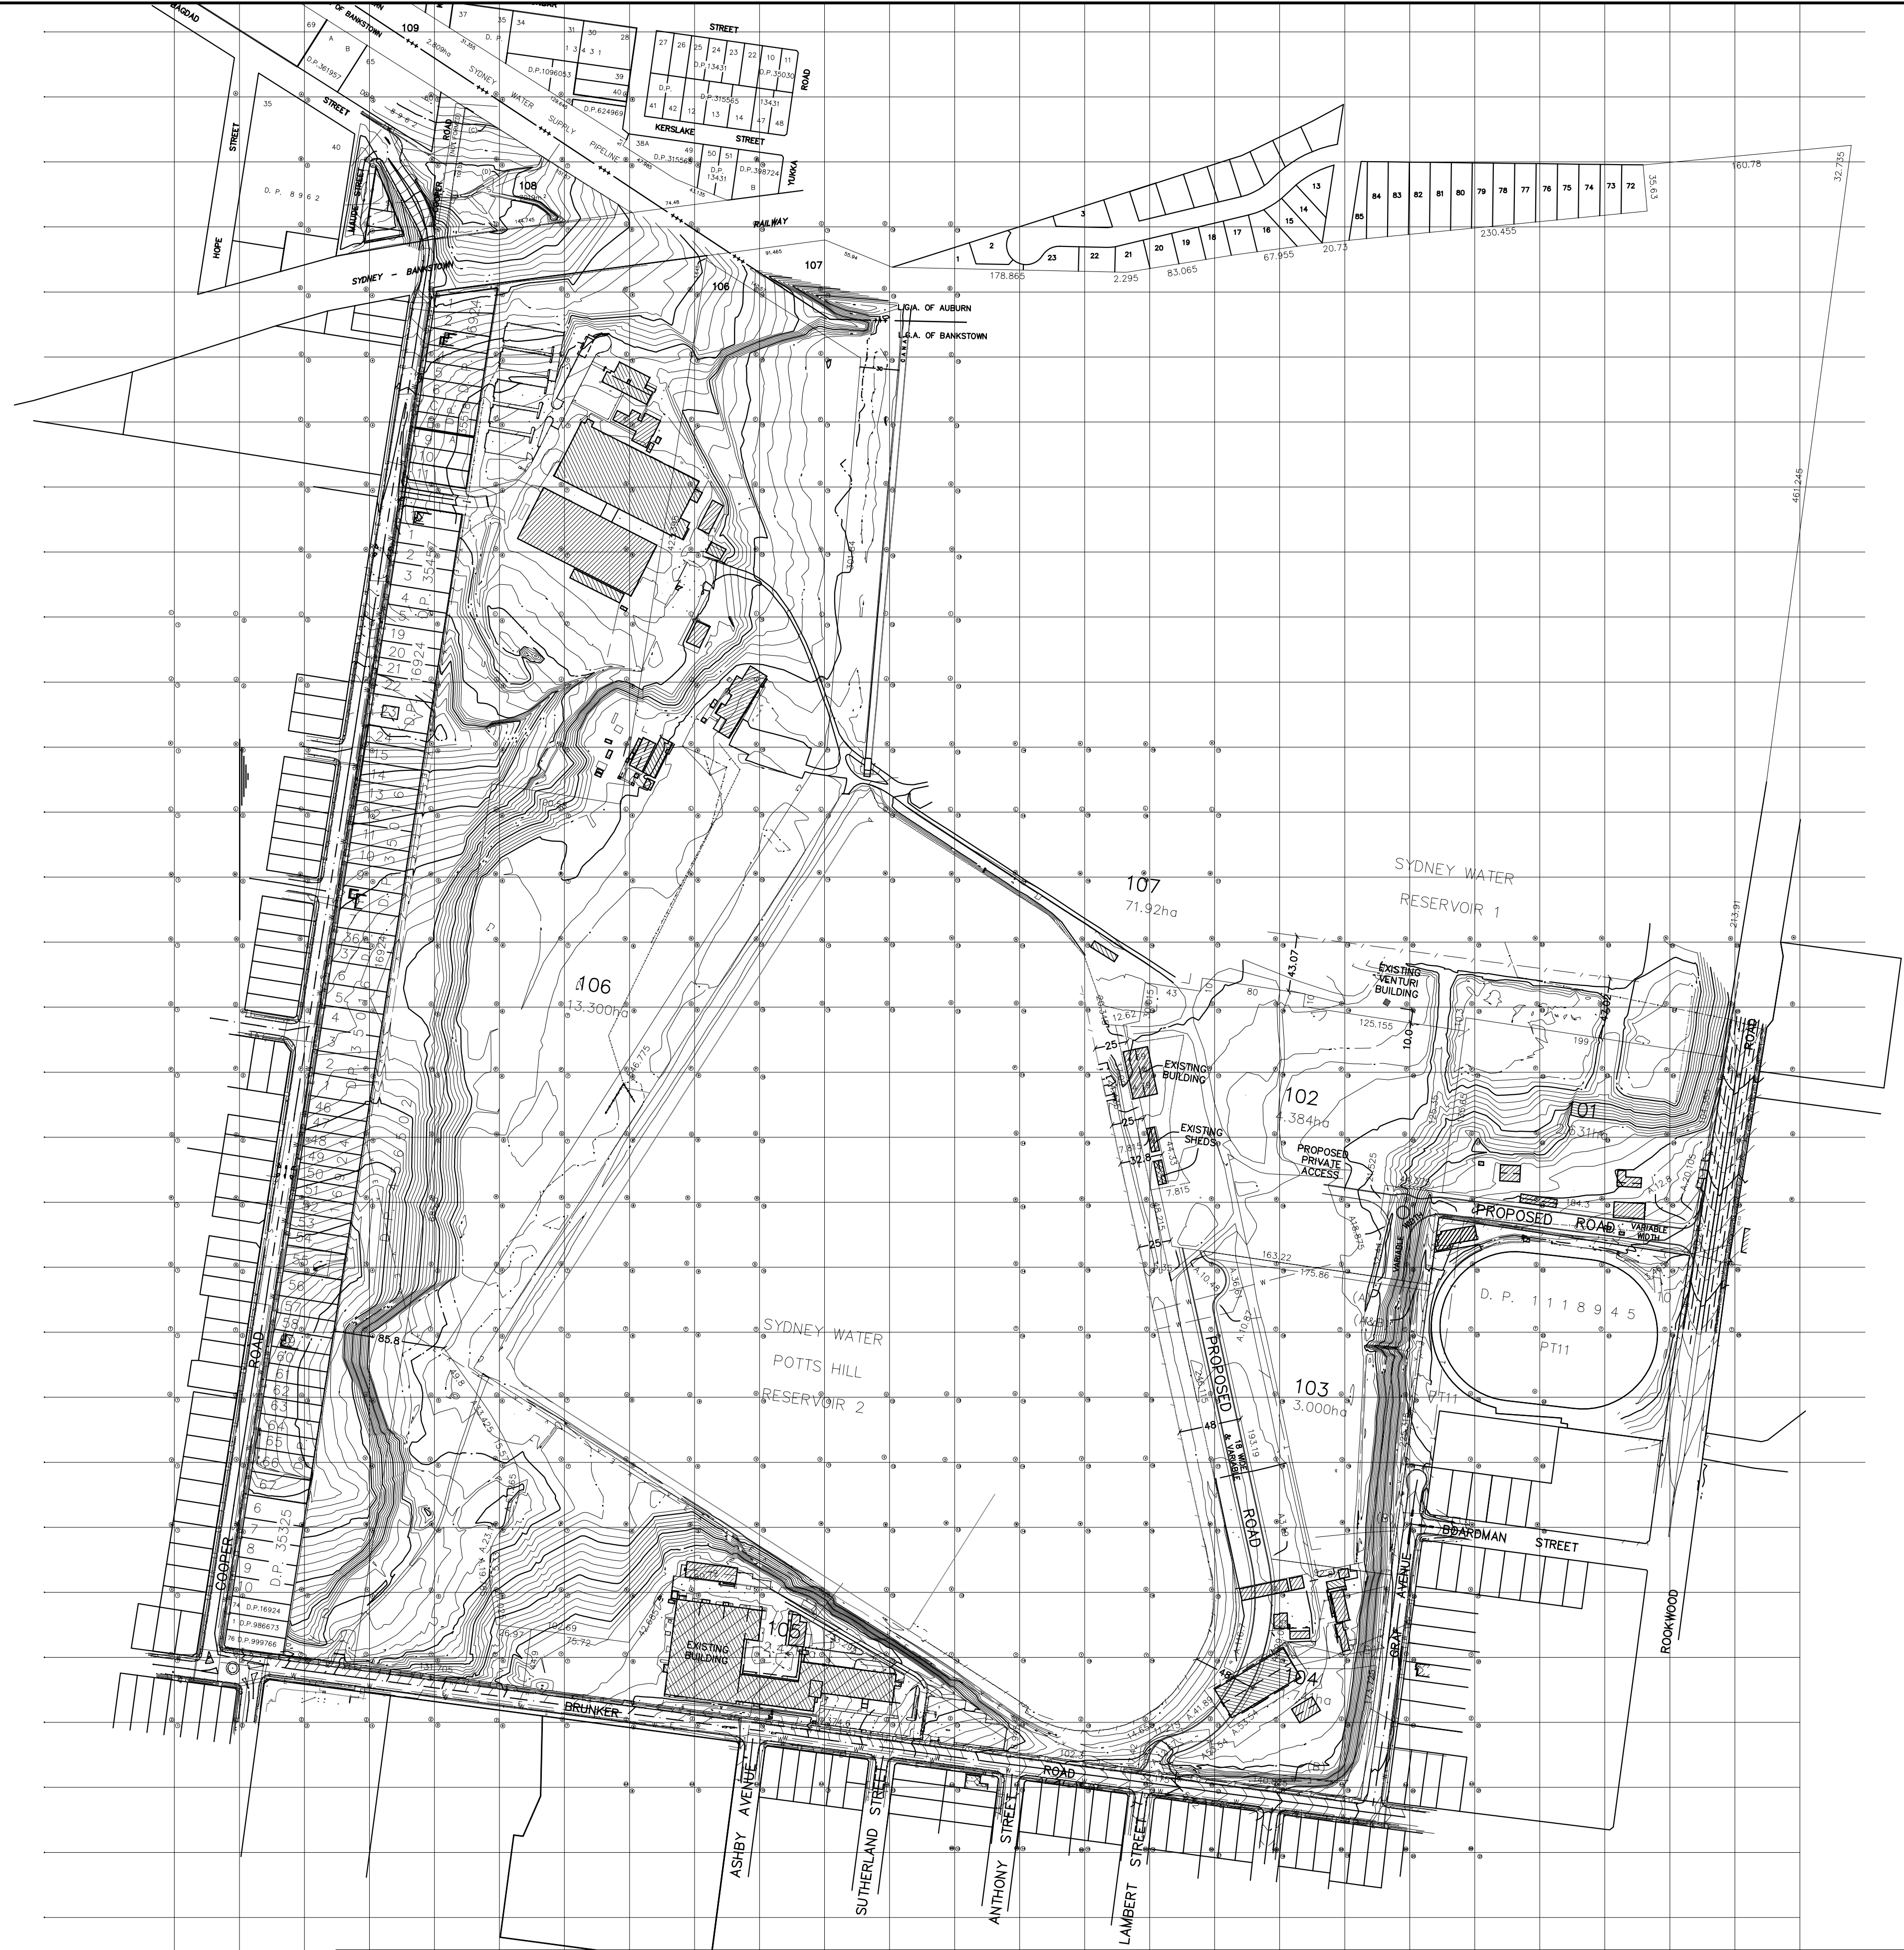


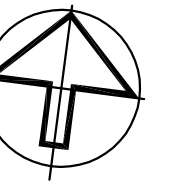

CONTOURS
ADDED BY YSCO GEOMATICS
REF: 1008 / 17
DATED: 23 OCTOBER 2008

EXTERNAL BOUNDARIES AND
PROPOSED SUBDIVISION BOUNDARIES
ADDED BY YSCO GEOMATICS
REF: 1008 / 11
DATED: 31 JULY 2008

LEAN & HAYWARD PTY LTD
Incorporating the Practice of
W D Kimber & Associates Pty. Ltd.
Development Consultants
Surveying, Engineering, Planning & Project Management
LEVEL 4 114 BUNNINGS RD. PT. AUBURN NSW 1513
TEL: (02) 9511 1111 FAX: (02) 9511 1112
WWW.LEAN-AND-HAYWARD.COM.AU

© THE CONCEPTS AND INFORMATION CONTAINED IN THIS DOCUMENT ARE THE COPYRIGHT OF LEAN & HAYWARD PTY LTD.

NO.	AMENDMENT	DATE	DRAWN	CHECKED	AUTH'D

NATIONAL PROJECT CONSULTANTS

SURV'D/DESG'D	CHECKED	AUTHORISED
V.T.	D.BORVREFF	D.BORVREFF
10	20	30
40	50	60
70	80	90
100	110	120
130	140	150

AUTHORITY	SCALE
AUBURN COUNCIL	1:5000
PROPERTY DESCRIPTION	ORIGIN OF LEVELS
LOT 2 DP 456502	PM 111443
LOT 2 DP 225818	RL 65.829
LOCALITY	DATUM
POTTS HILL	A.H.D.

POTTS HILL RESERVOIR
CONTOUR & DETAIL SURVEY
(COVER SHEET)

DATE	DRAWN	SHEET	OF	AMENDMENT	DRAWING NO.
JULY 07	A.O'H	35	35		76862.01.D0

