


THIS PLAN IS PREPARED FROM A COMBINATION OF FIELD SURVEY AND EXISTING RECORDS FOR THE PURPOSE OF DESIGNING NEW CONSTRUCTIONS ON THE LAND AND SHOULD NOT BE USED FOR ANY OTHER PURPOSE.
THE TITLE BOUNDARIES AS SHOWN HEREON WERE NOT MARKED AT THE TIME OF SURVEY AND HAVE BEEN DETERMINED BY PLAN DIMENSIONS ONLY AND NOT BY FIELD SURVEY.
SOME SERVICES SHOWN HEREON HAVE BEEN LOCATED BY FIELD SURVEY.
NOTE: LOCATIONS OF DOMESTIC SERVICE CROSSINGS ARE UNKNOWN.
PRIOR TO EXCAVATION THE CONTRACTOR MUST:
• NOTIFY A.G.L. ON 0419527919
• OBTAIN TELSTRA'S "DUTY OF CARE" DOCUMENT REGARDING WORKING IN THE VICINITY OF TELSTRA PLANT.
• VERIFY CO-AXIAL/OPTIC FIBRE CABLE LOCATION

PRIOR TO ANY DEMOLITION, EXCAVATION OR CONSTRUCTION ON THE SITE, THE RELEVANT AUTHORITY SHOULD BE CONTACTED FOR LOCATION OF FURTHER UNDERGROUND SERVICES AND DETAILED LOCATIONS OF ALL SERVICES.
CAUTION: CONTOURS SHOWN HEREON ARE INDICATIVE ONLY PREFERENCE SHOULD BE GIVEN TO SPOT HEIGHTS AS SHOWN.

LEGEND
NS DENOTES NATURAL SURFACE
RR DENOTES ROOF RIDGE
BLD DENOTES BUILDING
ED DENOTES EDGE OF DRIVEWAY
F DENOTES FENCE
ET DENOTES EDGE OF TRACK
LP DENOTES LIGHT POLE
PP DENOTES POWER POLE



LEGEND
----- DENOTES APPROX. POSITION OF OVERHEAD ELECTRICITY
----- DENOTES APPROX. POSITION OF UNDERGROUND ELECTRICITY
----- DENOTES APPROX. POSITION OF GAS LINE
----- DENOTES APPROX. POSITION OF OPTUS LINE
----- DENOTES APPROX. POSITION OF SEWER LINE
----- DENOTES APPROX. POSITION OF STORMWATER
----- DENOTES APPROX. POSITION OF TELSTRA LINE
----- DENOTES APPROX. POSITION OF WATER

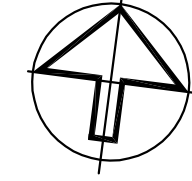

14

P

14

Q

14

2
DP 225818

RESERVOIR
"2"

TREES SHOWN THUS:
AND CONTOURS
ADDED BY YSCO GEOMATICS
REF: 1008 / 17
DATED: 23 OCTOBER 2008
NUMBERS REFER TO ARBORISTS
REPORT PREPARED BY
ANDERSON ENVIRONMETAL
CONSULTANTS PTY. LTD.

EXTERNAL BOUNDARIES AND
PROPOSED SUBDIVISION BOUNDARIES
ADDED BY YSCO GEOMATICS
REF: 1008 / 11
DATED: 31 JULY 2008

LEAN & HAYWARD PTY LTD
Incorporating the Practices of
W D Kimber & Associates Pty. Ltd.
Development Consultants
Surveying, Engineering, Planning & Project Management
LEVEL 14 HANCOCK ST PMB 822
CARPENTARIA NSW 2840
TEL: (08) 9244 0222 FAX: (08) 9244 0222
WWW.LEAN-HAYWARD.COM.AU

benchmark
AN ISO 9001 CERTIFIED
ACCREDITED SURVEYING
FIRM

© THE CONCEPTS AND INFORMATION CONTAINED IN THIS DOCUMENT ARE THE COPYRIGHT OF LEAN & HAYWARD PTY LTD.

NO.	AMENDMENT	DATE	DRAWN	CHECKED	AUTH'D


CLIENT/PROJECT															
NATIONAL PROJECT CONSULTANTS															
SURV'D/DESG'D					CHECKED					AUTHORISED					
V. T.					D.BODYREFF					D.BODYREFF					
10	20	30	40	50	TABLE OF mm	60	70	80	90	100	110	120	130	140	150

AUTHORITY		SCALE
AUBURN COUNCIL		1:200
PROPERTY DESCRIPTION		ORIGIN OF LEVELS
LOT 2 DP 456502		PM 111443
LOT 2 DP 225818		RL 65.829
LOCALITY		DATUM
POTTS HILL		A.H.D.

POTTS HILL RESERVOIR CONTOUR & DETAIL SURVEY					
DATE	DRAWN	SHEET	OF	AMENDMENT	DRAWING NO.
JULY 07	A.O'H	1	35		76862.01.00



PREPARED BY: POTTS HILL SURVEY MODEL

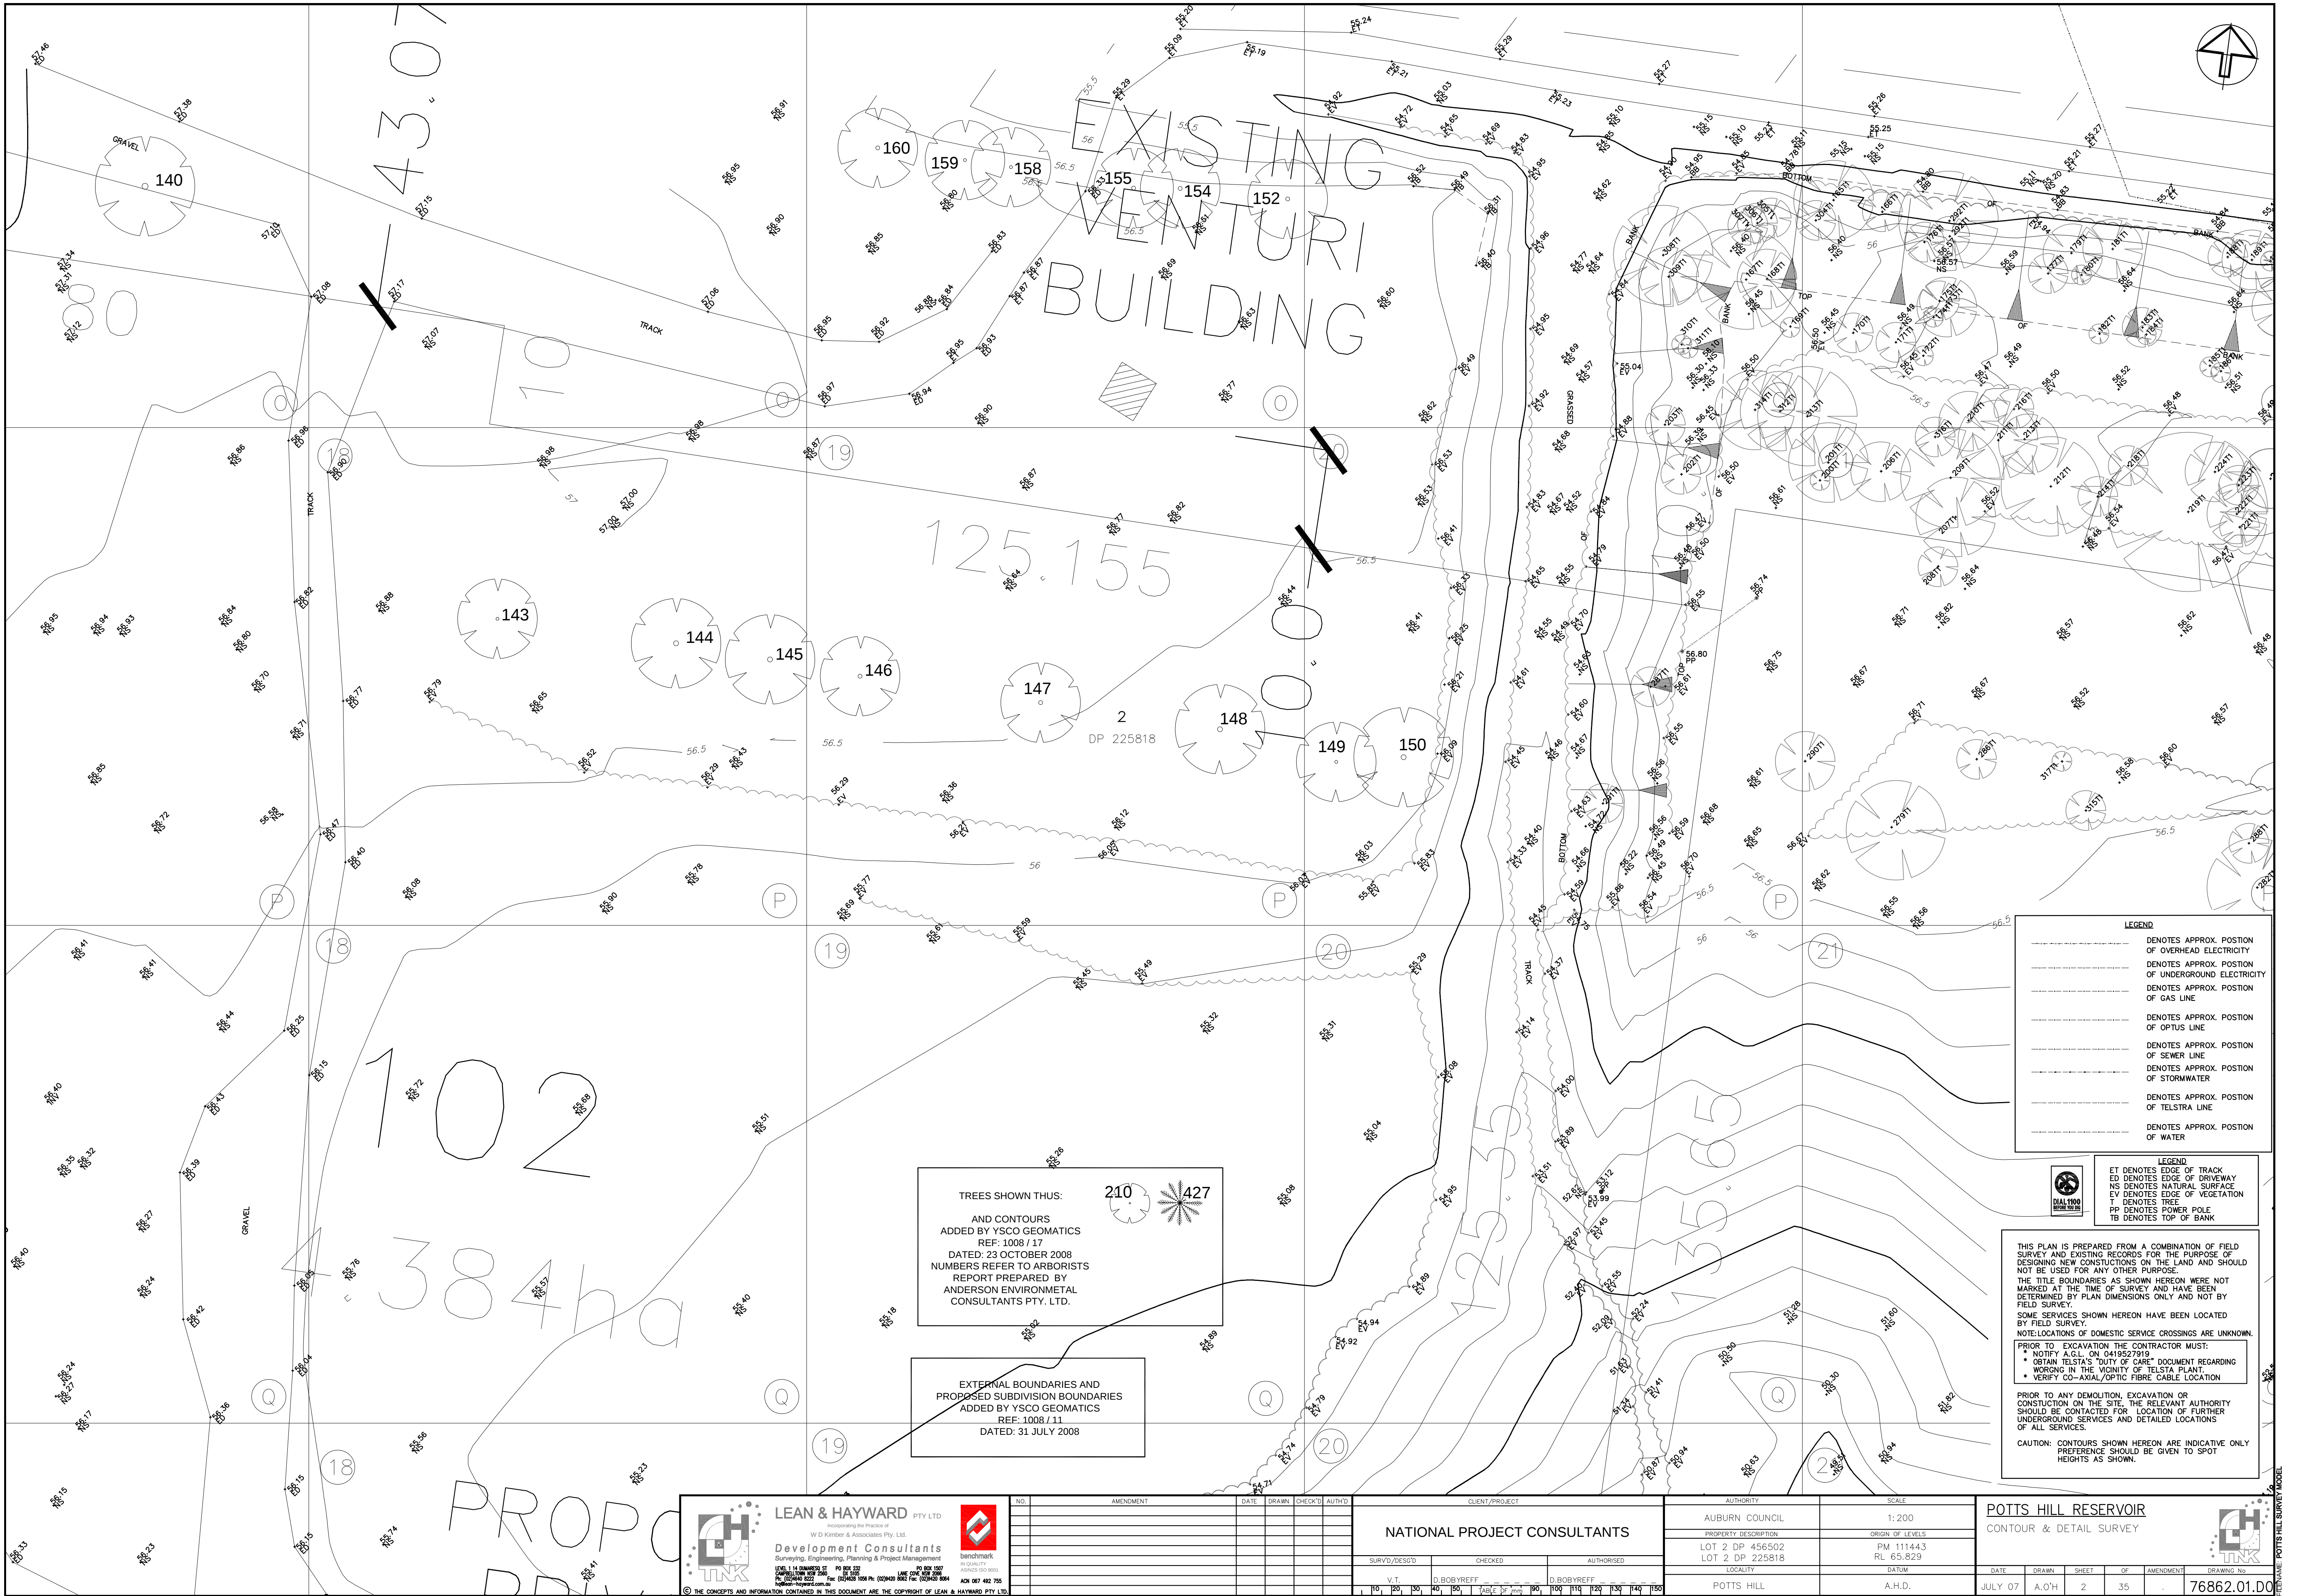

TREES SHOWN THUS: 210 427

AND CONTOURS
ADDED BY YSCO GEOMATICS
REF: 1008/17
DATED: 23 OCTOBER 2008
NUMBERS REFER TO ARBORISTS
REPORT PREPARED BY
ANDERSON ENVIRONMENTAL
CONSULTANTS PTY. LTD.

EXTERNAL BOUNDARIES AND
PROPOSED SUBDIVISION BOUNDARIES
ADDED BY YSCO GEOMATICS
REF: 1008/11
DATED: 31 JULY 2008

- LEGEND
- DENOTES APPROX. POSITION OF OVERHEAD ELECTRICITY
 - DENOTES APPROX. POSITION OF UNDERGROUND ELECTRICITY
 - DENOTES APPROX. POSITION OF GAS LINE
 - DENOTES APPROX. POSITION OF OPTUS LINE
 - DENOTES APPROX. POSITION OF SEWER LINE
 - DENOTES APPROX. POSITION OF STORMWATER
 - DENOTES APPROX. POSITION OF TELSTRA LINE
 - DENOTES APPROX. POSITION OF WATER

- LEGEND
- ET DENOTES EDGE OF TRACK
 - ED DENOTES EDGE OF DRIVEWAY
 - NS DENOTES NATURAL SURFACE
 - EV DENOTES EDGE OF VEGETATION
 - T DENOTES TREE
 - PP DENOTES POWER POLE
 - TB DENOTES TOP OF BANK

THIS PLAN IS PREPARED FROM A COMBINATION OF FIELD SURVEY AND EXISTING RECORDS FOR THE PURPOSE OF DESIGNING NEW CONSTRUCTIONS ON THE LAND AND SHOULD NOT BE USED FOR ANY OTHER PURPOSE.

THE TITLE BOUNDARIES AS SHOWN HEREON WERE NOT MARKED AT THE TIME OF SURVEY AND HAVE BEEN DETERMINED BY PLAN DIMENSIONS ONLY AND NOT BY FIELD SURVEY.

SOME SERVICES SHOWN HEREON HAVE BEEN LOCATED BY FIELD SURVEY.

NOTE: LOCATIONS OF DOMESTIC SERVICE CROSSINGS ARE UNKNOWN.

PRIOR TO EXCAVATION THE CONTRACTOR MUST:

- NOTIFY A.G.L. ON 0419527919
- OBTAIN TELSTRA'S "DUTY OF CARE" DOCUMENT REGARDING WORKING IN THE VICINITY OF TELSTRA PLANT.
- VERIFY CO-AXIAL/OPTIC FIBRE CABLE LOCATION

PRIOR TO ANY DEMOLITION, EXCAVATION OR CONSTRUCTION ON THE SITE, THE RELEVANT AUTHORITY SHOULD BE CONTACTED FOR LOCATION OF FURTHER UNDERGROUND SERVICES AND DETAILED LOCATIONS OF ALL SERVICES.

CAUTION: CONTOURS SHOWN HEREON ARE INDICATIVE ONLY. PREFERENCE SHOULD BE GIVEN TO SPOT HEIGHTS AS SHOWN.


LEAN & HAYWARD PTY LTD
Incorporating the Practices of
W D Kimber & Associates Pty. Ltd.
Development Consultants
Surveying, Engineering, Planning & Project Management
LEVEL 11 14 BAUNTON ST. PO BOX 332
CARPENTARIA NSW 2356
Ph: (08) 932 4555 Fax: (08) 932 4556
www.lean-hayward.com.au
© THE CONCEPTS AND INFORMATION CONTAINED IN THIS DOCUMENT ARE THE COPYRIGHT OF LEAN & HAYWARD PTY LTD.


NO.	AMENDMENT	DATE	DRAWN	CHECKED	AUTH'D



CLIENT/PROJECT			
NATIONAL PROJECT CONSULTANTS			
SURV'D/DESG'D		CHECKED	
V.T.		D.BOR VREFF	
10 20 30 40 50		100 110 120 130 140 150	

AUTHORITY		SCALE	
AUBURN COUNCIL		1:200	
PROPERTY DESCRIPTION		ORIGIN OF LEVELS	
LOT 2 DP 456502		PM 111443	
LOT 2 DP 225818		RL 65.829	
LOCALITY		DATUM	
POTTS HILL		A.H.D.	

POTTS HILL RESERVOIR					
CONTOUR & DETAIL SURVEY					
DATE	DRAWN	SHEET	OF	AMENDMENT	DRAWING No.
JULY 07	A.O'H	2	35		76862.01.D0

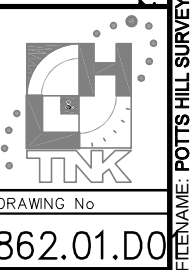

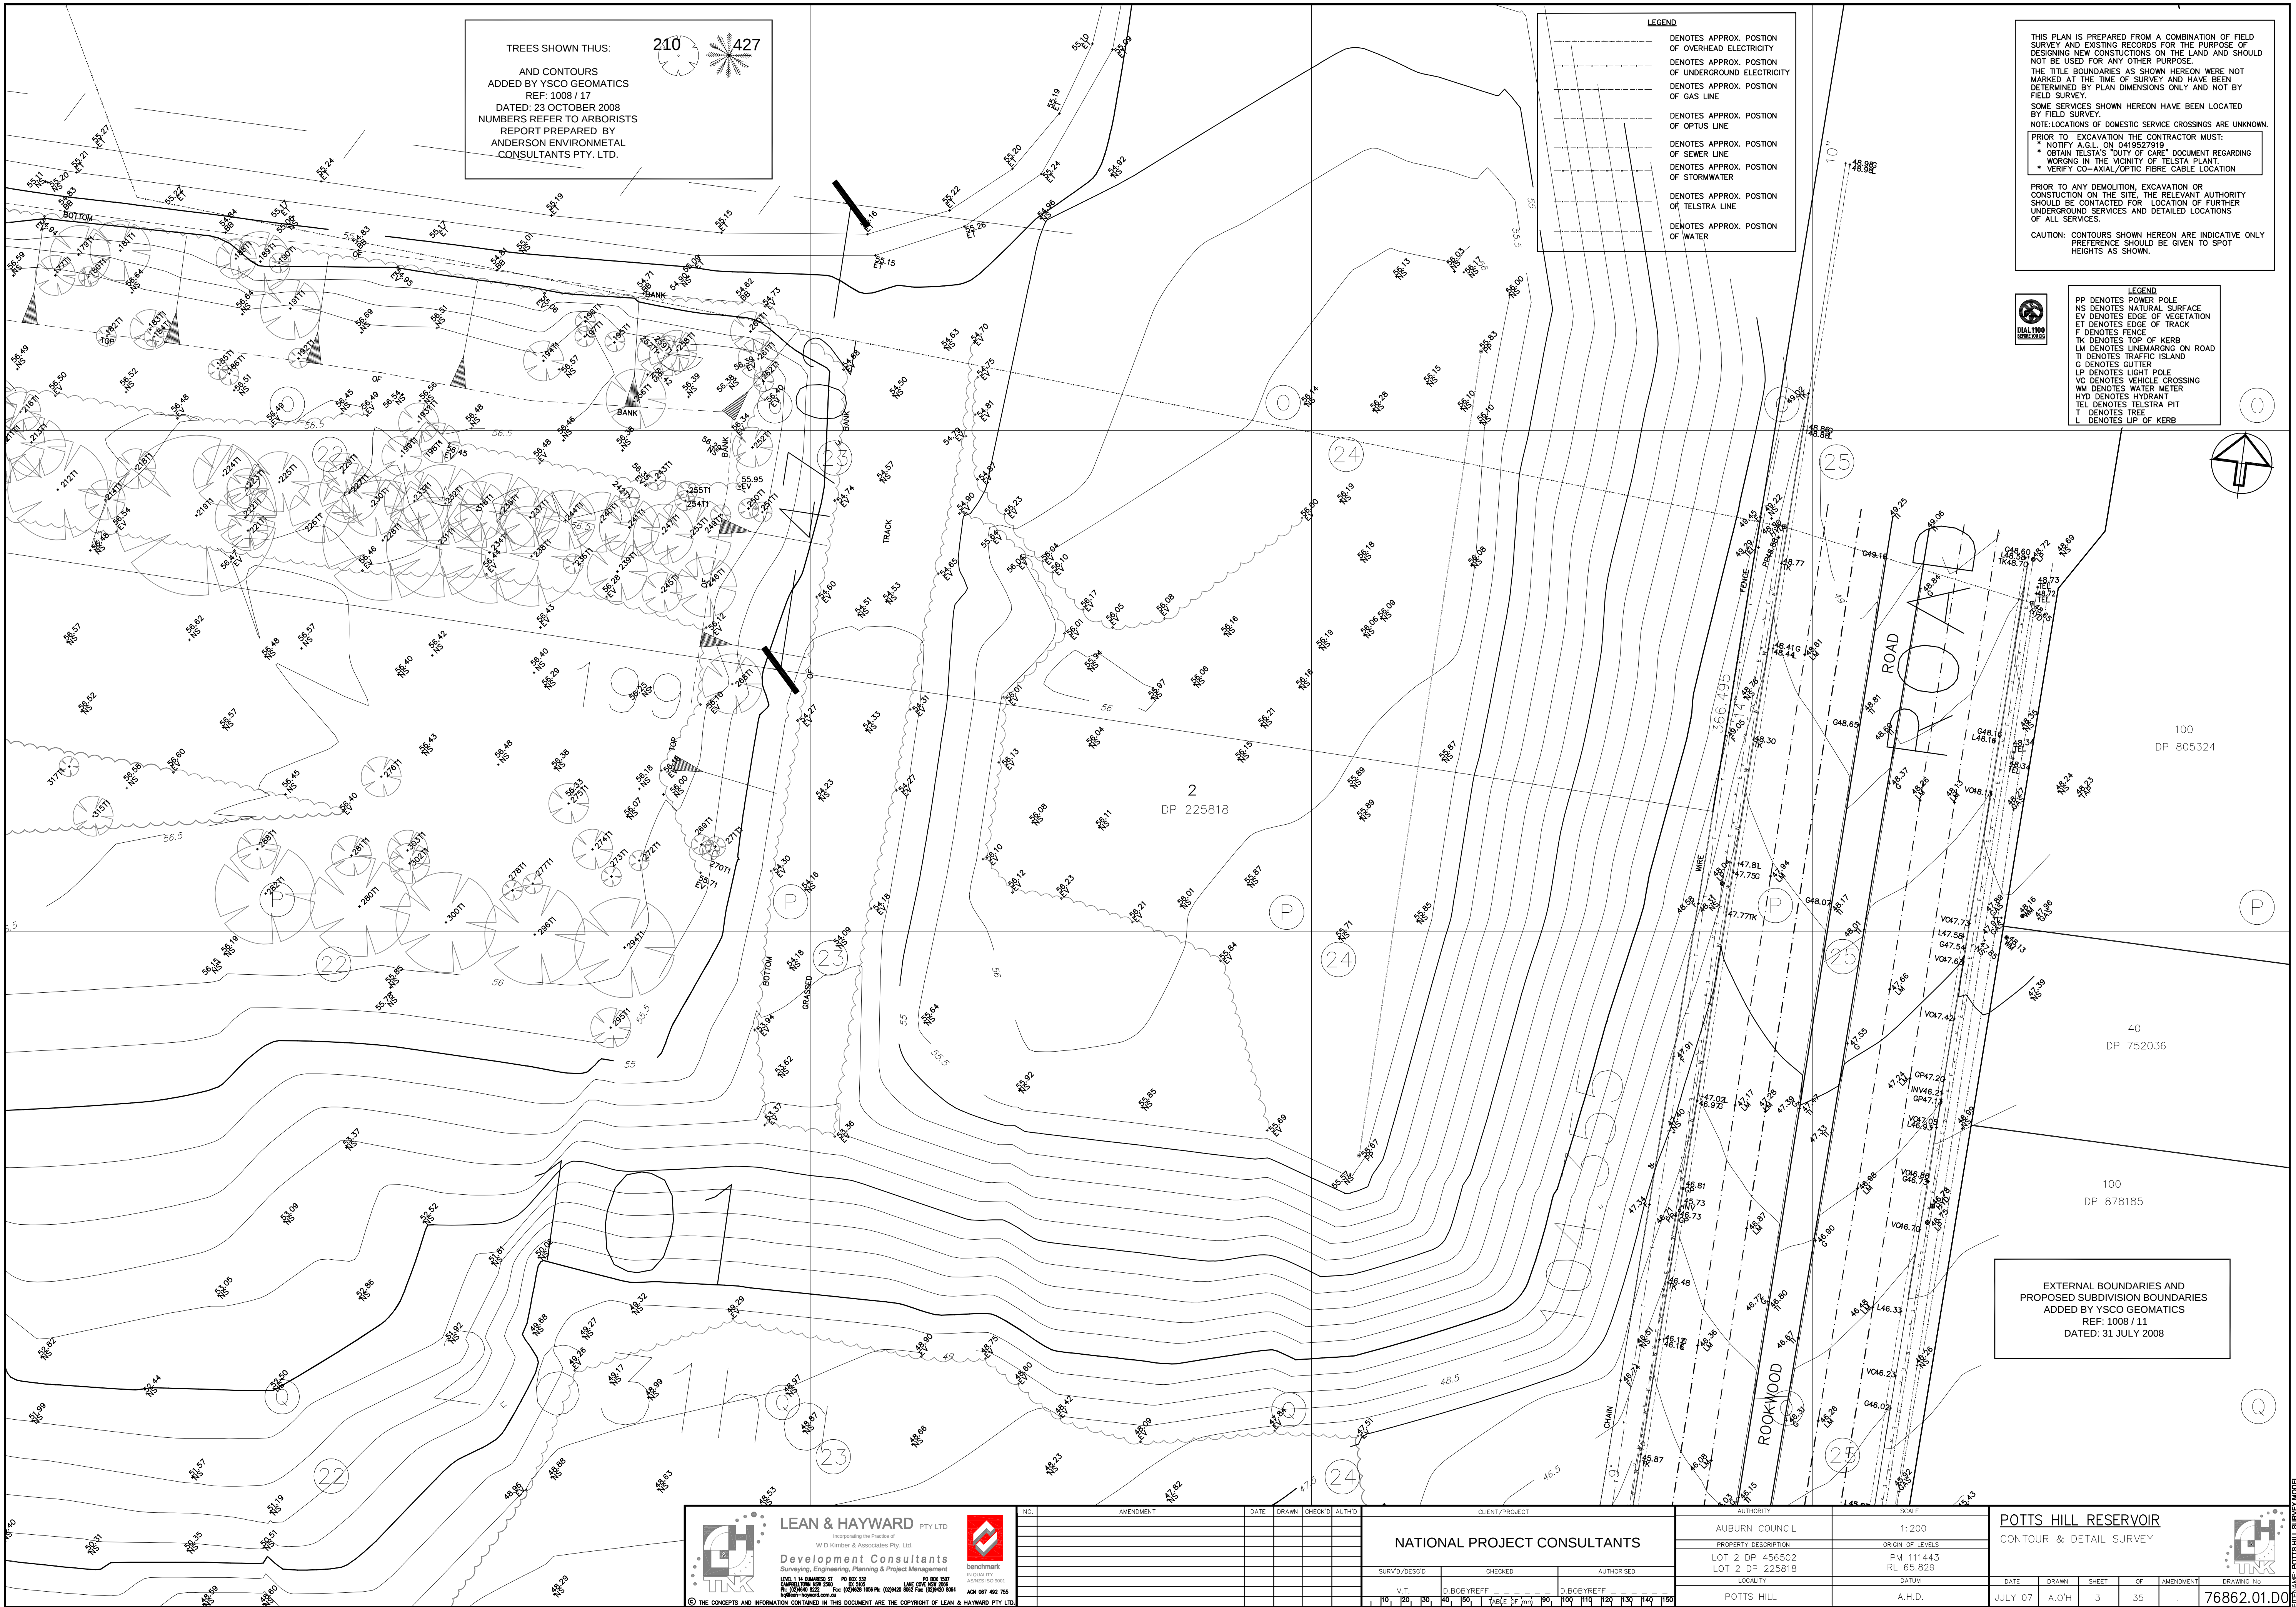

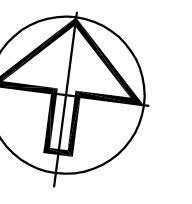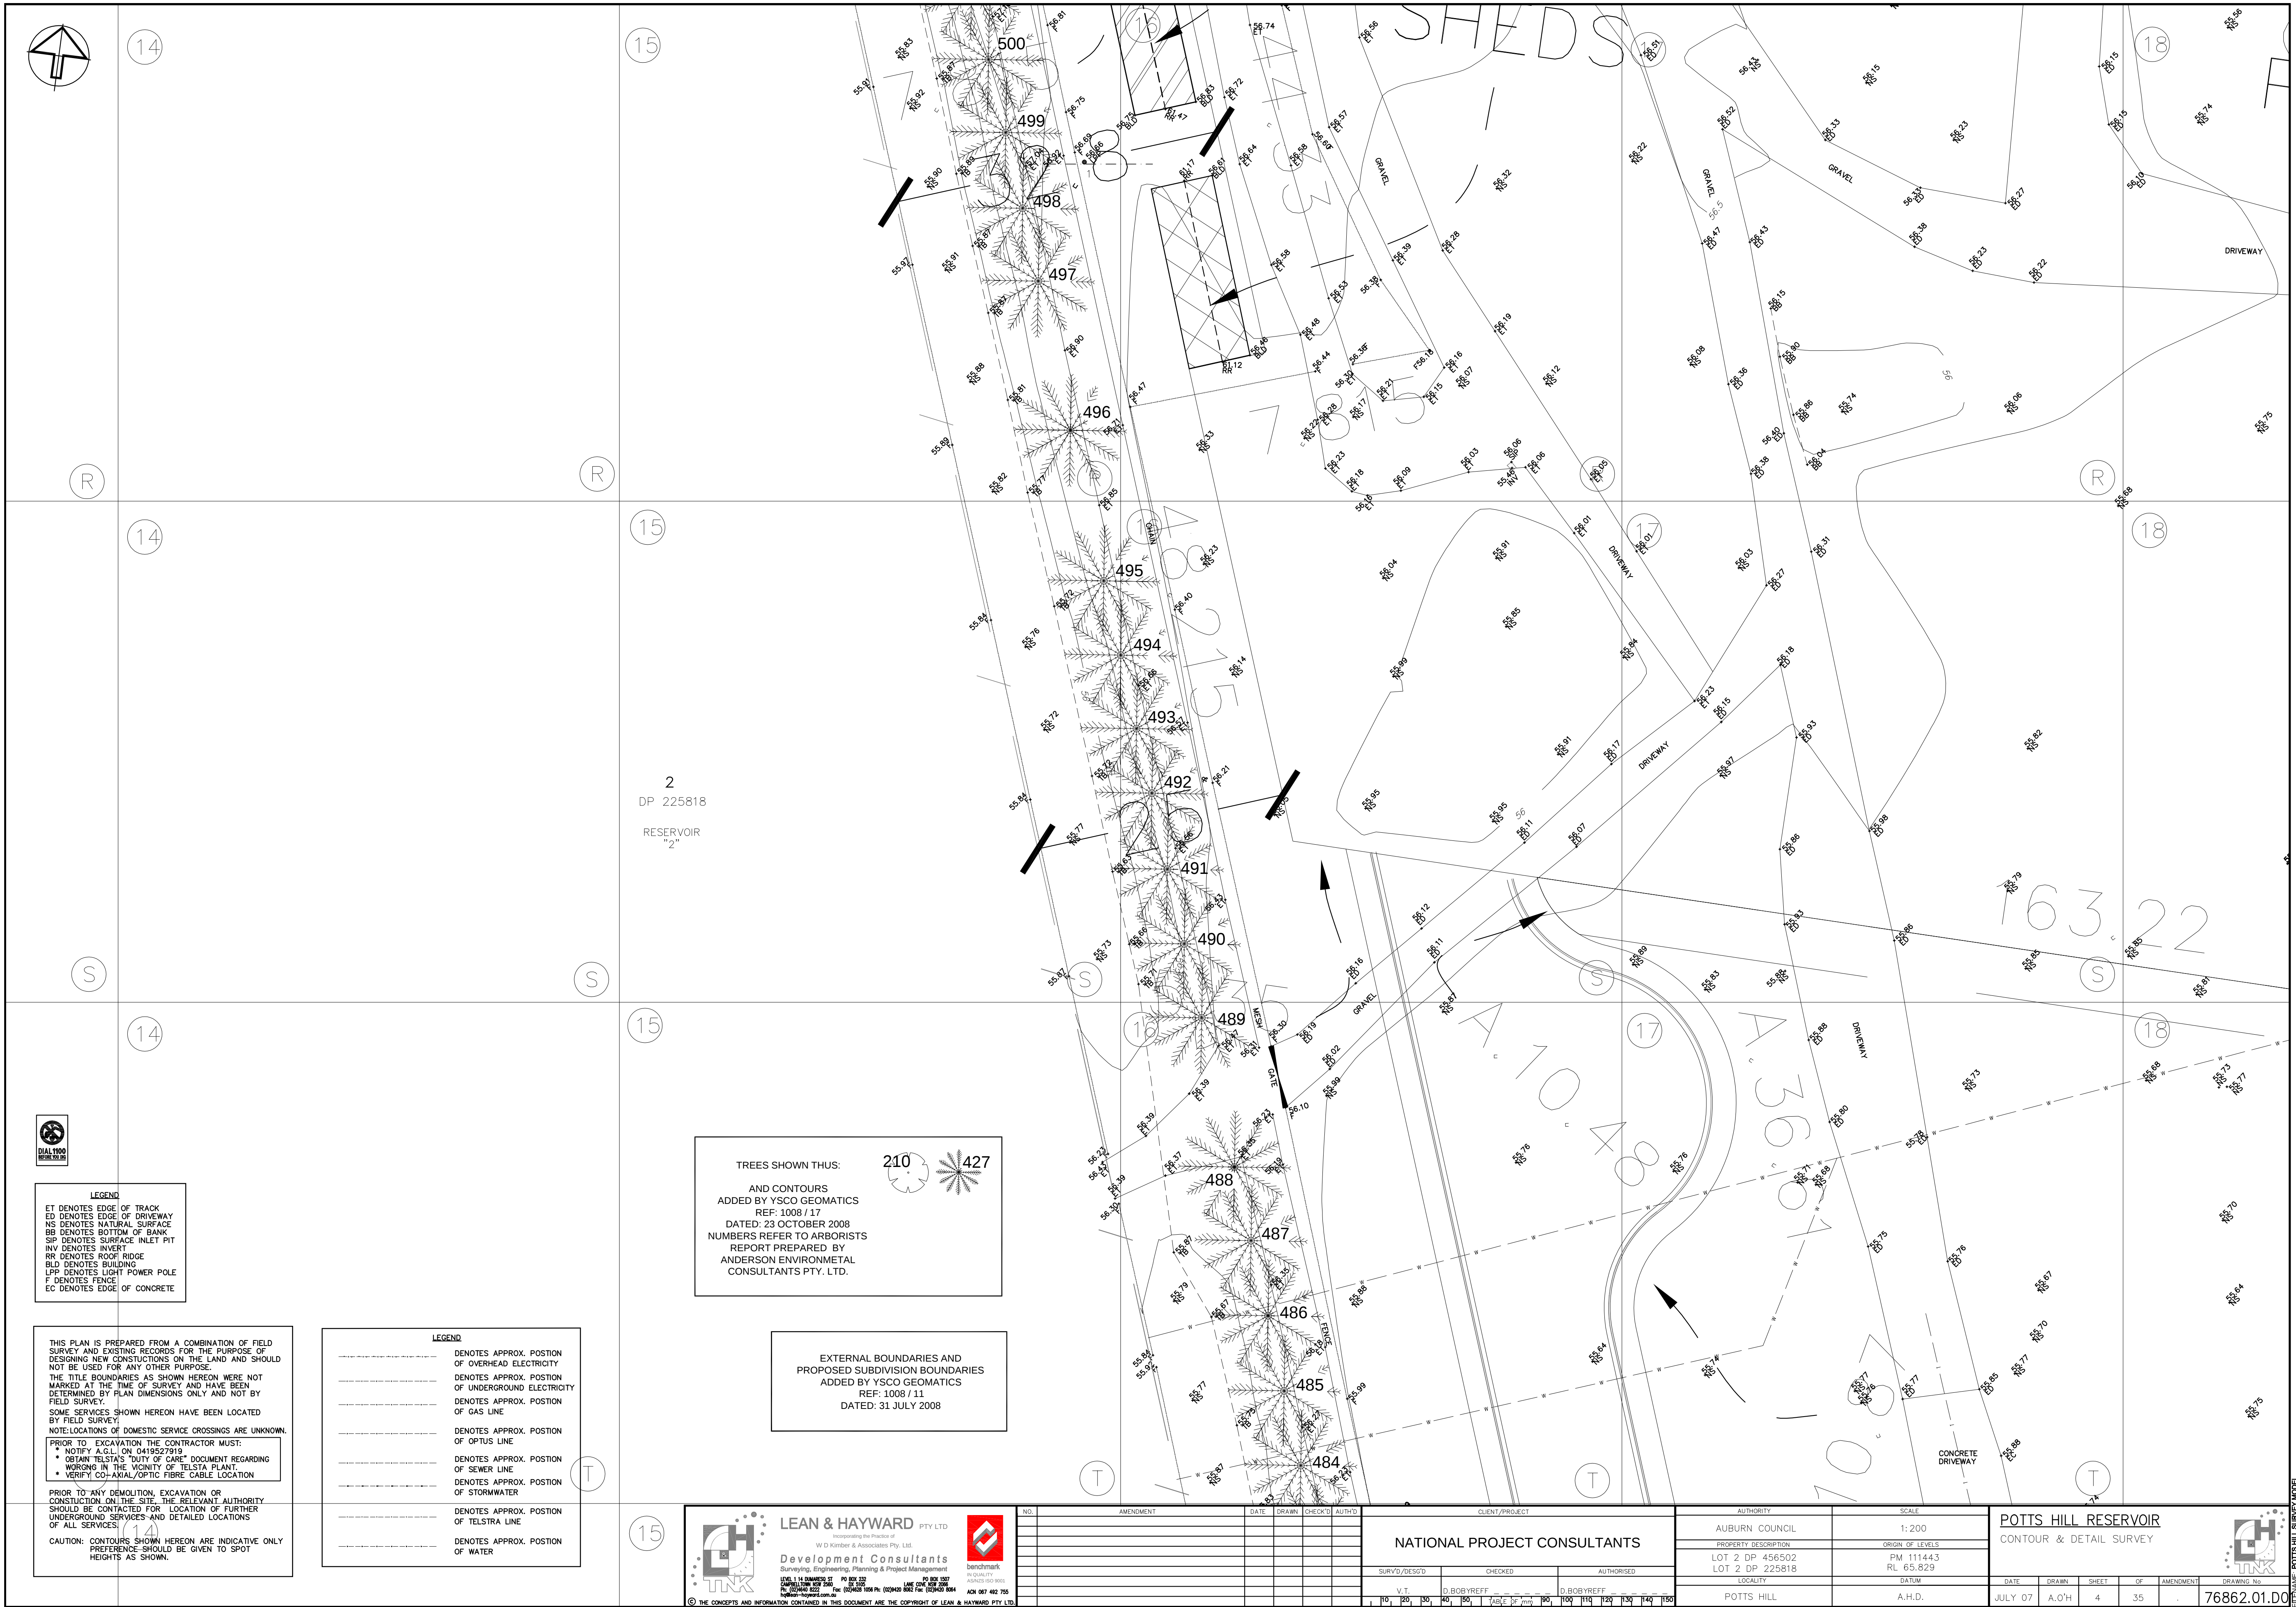

R

S



LEGEND
ET DENOTES EDGE OF TRACK
ED DENOTES EDGE OF DRIVEWAY
NS DENOTES NATURAL SURFACE
BB DENOTES BOTTOM OF BANK
SIP DENOTES SURFACE INLET PIT
INV DENOTES INVERT
RR DENOTES ROOF RIDGE
BLD DENOTES BUILDING
LPP DENOTES LIGHT POWER POLE
F DENOTES FENCE
EC DENOTES EDGE OF CONCRETE

THIS PLAN IS PREPARED FROM A COMBINATION OF FIELD SURVEY AND EXISTING RECORDS FOR THE PURPOSE OF DESIGNING NEW CONSTRUCTIONS ON THE LAND AND SHOULD NOT BE USED FOR ANY OTHER PURPOSE.
THE TITLE BOUNDARIES AS SHOWN HEREON WERE NOT MARKED AT THE TIME OF SURVEY AND HAVE BEEN DETERMINED BY PLAN DIMENSIONS ONLY AND NOT BY FIELD SURVEY.
SOME SERVICES SHOWN HEREON HAVE BEEN LOCATED BY FIELD SURVEY.
NOTE: LOCATIONS OF DOMESTIC SERVICE CROSSINGS ARE UNKNOWN.
PRIOR TO EXCAVATION THE CONTRACTOR MUST:
* NOTIFY A.G.L. ON 0419527919
* OBTAIN TELSTRA'S "DUTY OF CARE" DOCUMENT REGARDING WORKS IN THE VICINITY OF TELSTRA PLANT.
* VERIFY CO-AXIAL/OPTIC FIBRE CABLE LOCATION
PRIOR TO ANY DEMOLITION, EXCAVATION OR CONSTRUCTION ON THE SITE, THE RELEVANT AUTHORITY SHOULD BE CONTACTED FOR LOCATION OF FURTHER UNDERGROUND SERVICES AND DETAILED LOCATIONS OF ALL SERVICES.
CAUTION: CONTOURS SHOWN HEREON ARE INDICATIVE ONLY PREFERENCE SHOULD BE GIVEN TO SPOT HEIGHTS AS SHOWN.

LEGEND
----- DENOTES APPROX. POSITION OF OVERHEAD ELECTRICITY
----- DENOTES APPROX. POSITION OF UNDERGROUND ELECTRICITY
----- DENOTES APPROX. POSITION OF GAS LINE
----- DENOTES APPROX. POSITION OF OPTUS LINE
----- DENOTES APPROX. POSITION OF SEWER LINE
----- DENOTES APPROX. POSITION OF STORMWATER
----- DENOTES APPROX. POSITION OF TELSTRA LINE
----- DENOTES APPROX. POSITION OF WATER

TREES SHOWN THUS:
AND CONTOURS
ADDED BY YSCO GEOMATICS
REF: 1008 / 17
DATED: 23 OCTOBER 2008
NUMBERS REFER TO ARBORISTS
REPORT PREPARED BY
ANDERSON ENVIRONMENTAL
CONSULTANTS PTY. LTD.

EXTERNAL BOUNDARIES AND
PROPOSED SUBDIVISION BOUNDARIES
ADDED BY YSCO GEOMATICS
REF: 1008 / 11
DATED: 31 JULY 2008

LEAN & HAYWARD PTY LTD
Incorporating the Practice of
W D Kimber & Associates Pty. Ltd.
Development Consultants
Surveying, Engineering, Planning & Project Management
LEVEL 11 14 MARLBOROUGH RD PO BOX 332
CARPENTARIA NSW 2360
Ph: 08 9394 8222 Fax: 08 9394 1104 P.O. BOX 332
helen@lean-hayward.com.au
© THE CONCEPTS AND INFORMATION CONTAINED IN THIS DOCUMENT ARE THE COPYRIGHT OF LEAN & HAYWARD PTY LTD.


benchmark
IN QUALITY
ADVANCED SURVEYING
08 937 482 785

NO.	AMENDMENT	DATE	DRAWN	CHECKED	AUTH'D


CLIENT/PROJECT			
NATIONAL PROJECT CONSULTANTS			
SURV'D/DESG'D		AUTHORISED	
V.T.		D.BOR VREFF	
10	20	30	40
50	60	70	80
90	100	110	120
130	140	150	

AUTHORITY		SCALE	
AUBURN COUNCIL		1:200	
PROPERTY DESCRIPTION		ORIGIN OF LEVELS	
LOT 2 DP 456502 LOT 2 DP 225818		PM 111443 RL 65.829	
LOCALITY		DATUM	
POTTS HILL		A.H.D.	


POTTS HILL RESERVOIR CONTOUR & DETAIL SURVEY					
DATE	DRAWN	SHEET	OF	AMENDMENT	DRAWING No.
JULY 07	A.O'H	4	35		76862.01.D0

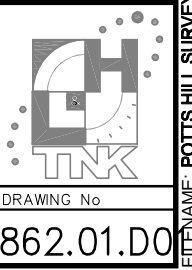


PREPARED BY: POTT'S HILL SURVEY MODEL

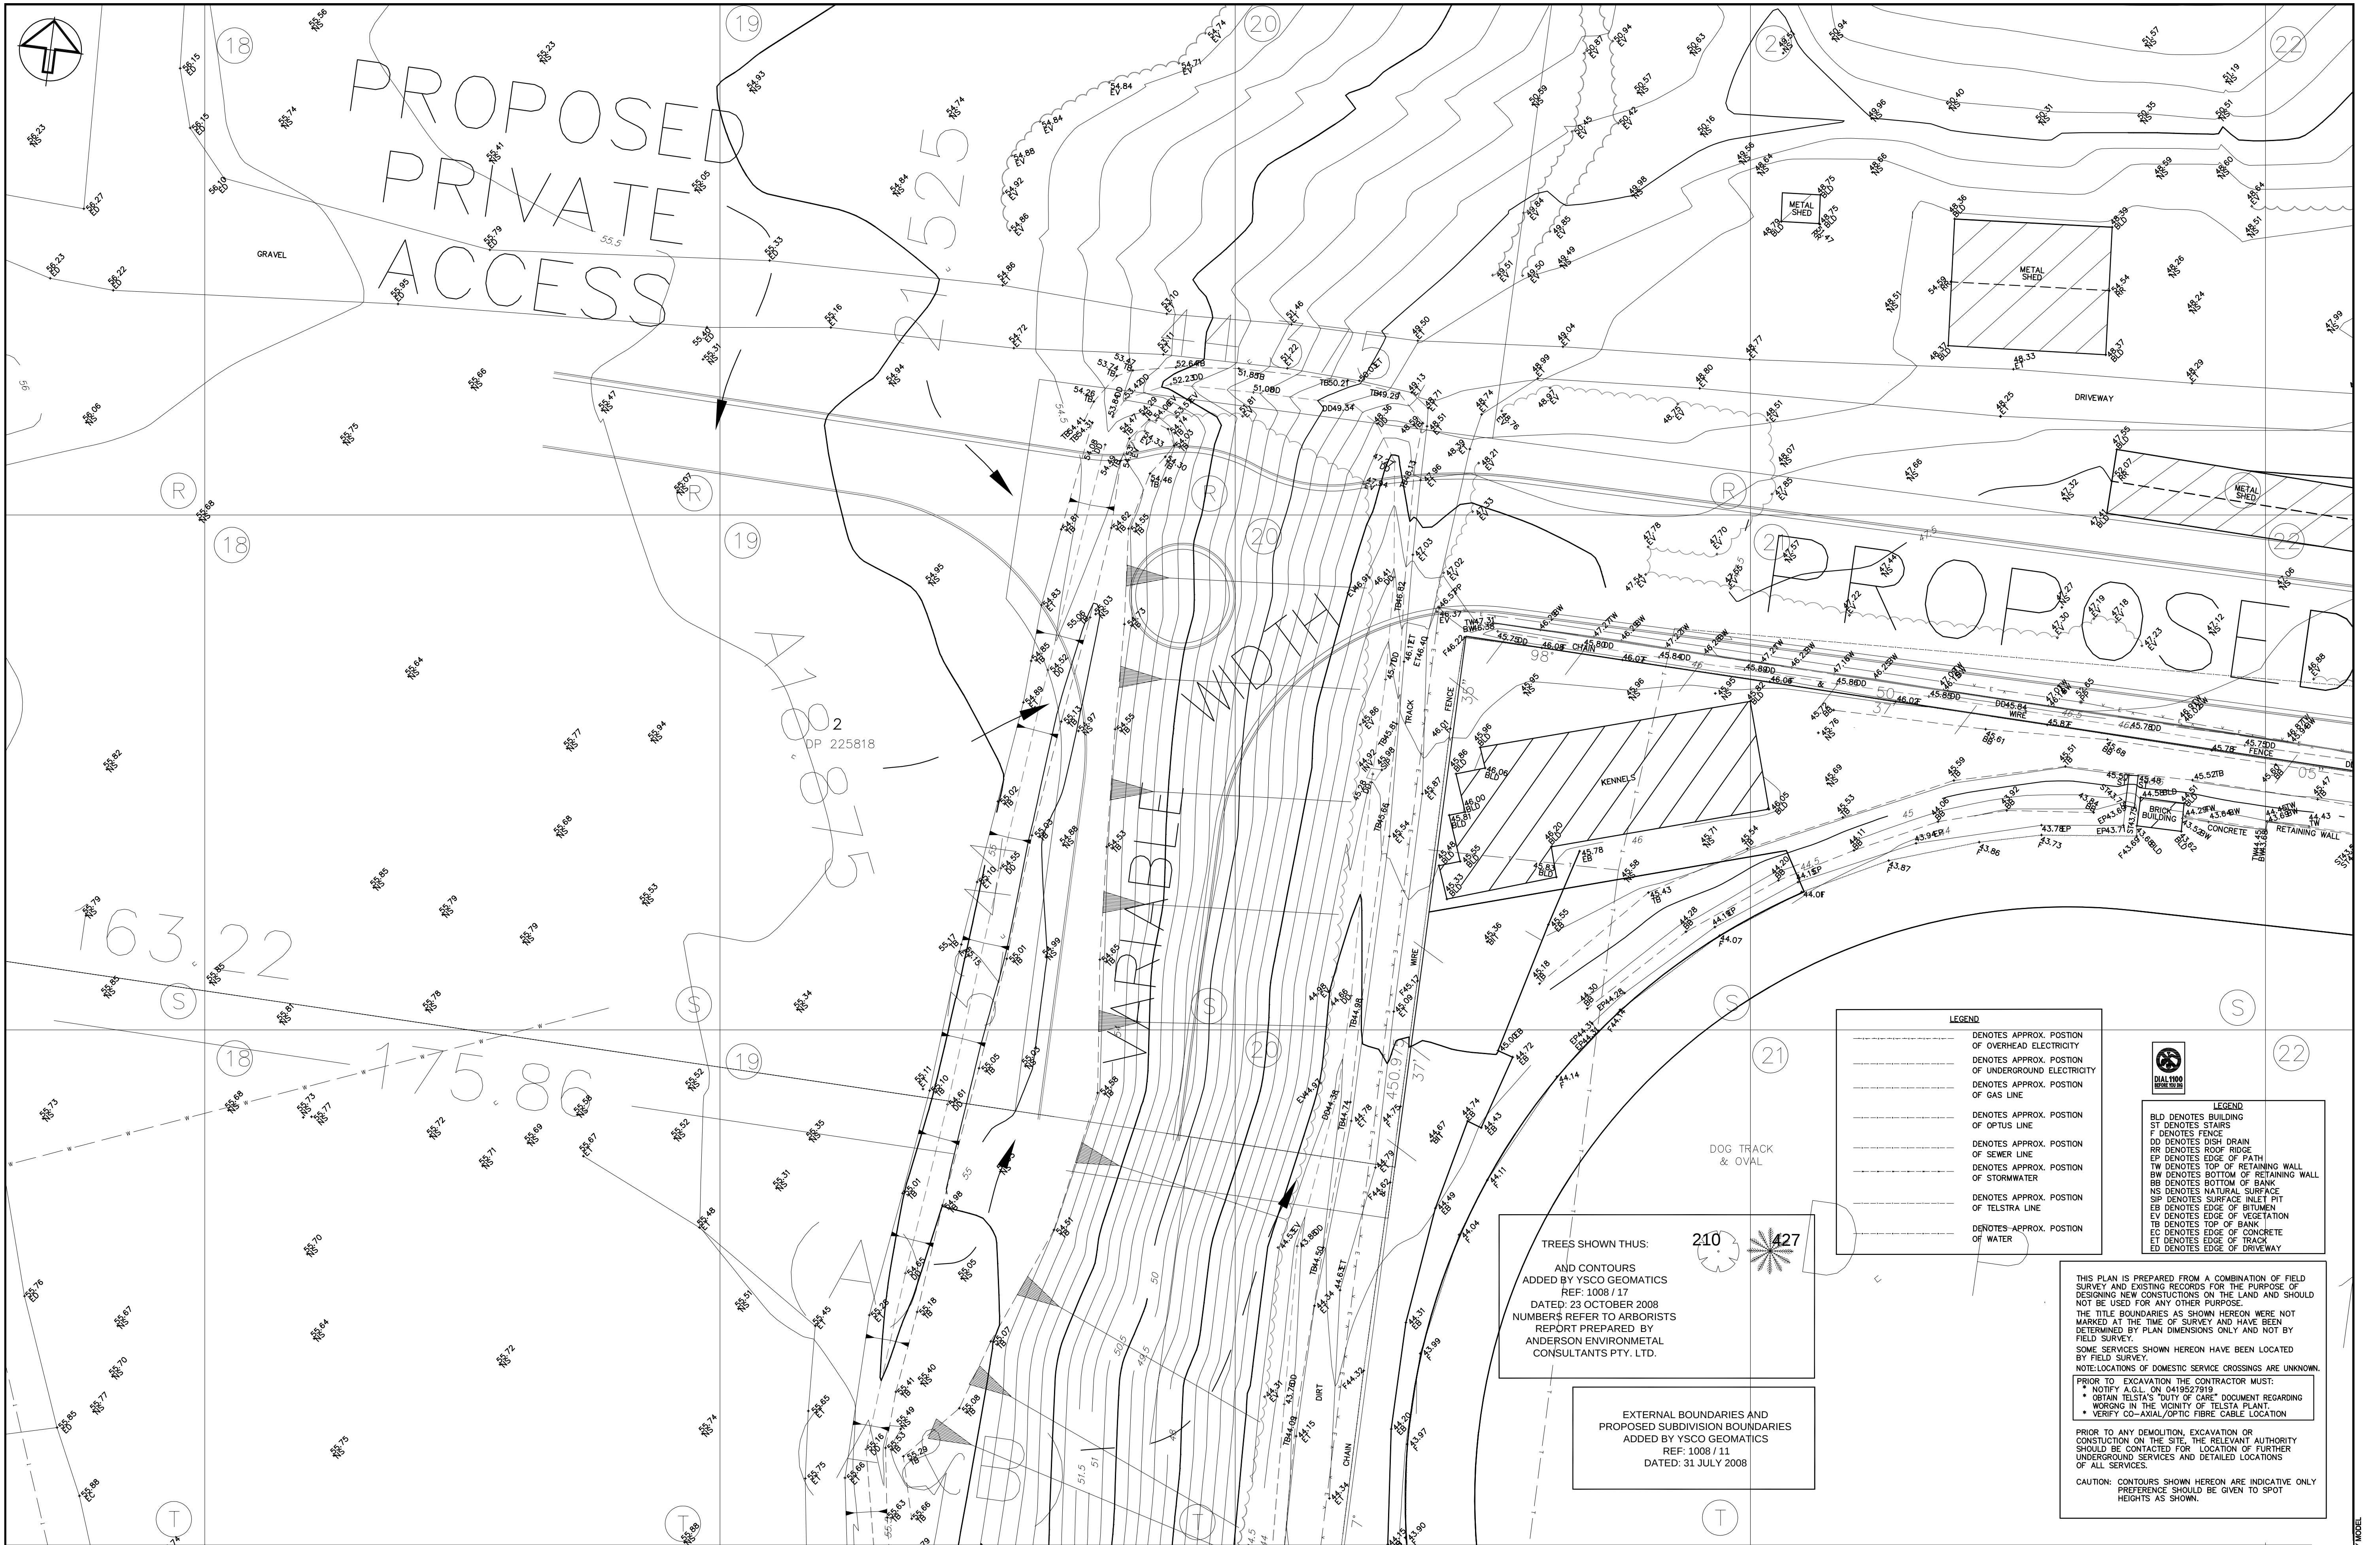

LEAN & HAYWARD PTY LTD INCORPORATING THE PRACTICE OF W D Kimber & Associates Pty. Ltd. Development Consultants Surveying, Engineering, Planning & Project Management 114 BARRACLOUGH ST. PO BOX 822 WARRAWONG NSW 2506 PH: (02) 9458 1100 FAX: (02) 9458 1101 WWW.LEAN-HAYWARD.COM.AU AS 1500 2007 AS 1500 2007 AS 1500 2007 AS 1500 2007 NO. AMENDMENT DATE DRAWN CHECKED AUTH'D	NATIONAL PROJECT CONSULTANTS SURV/DWG CHECKED AUTHORISED V.T. D.BORVREFF D.BORVREFF 10 20 30 40 50 60 70 80 90 100 110 120 130 140 150	CLIENT/PROJECT AUBURN COUNCIL PROPERTY DESCRIPTION LOT 2 DP 456502 LOT 2 DP 225818 LOCALITY POTTS HILL	AUTHORITY 1:200 ORIGIN OF LEVELS PM 111443 RL 65.829 DATUM A.H.D.	POTTS HILL RESERVOIR CONTOUR & DETAIL SURVEY DATE DRAWN SHEET OF AMENDMENT DRAWING NO. JULY 07 A.O'H 5 35 76862.01.D0
--	---	--	---	---

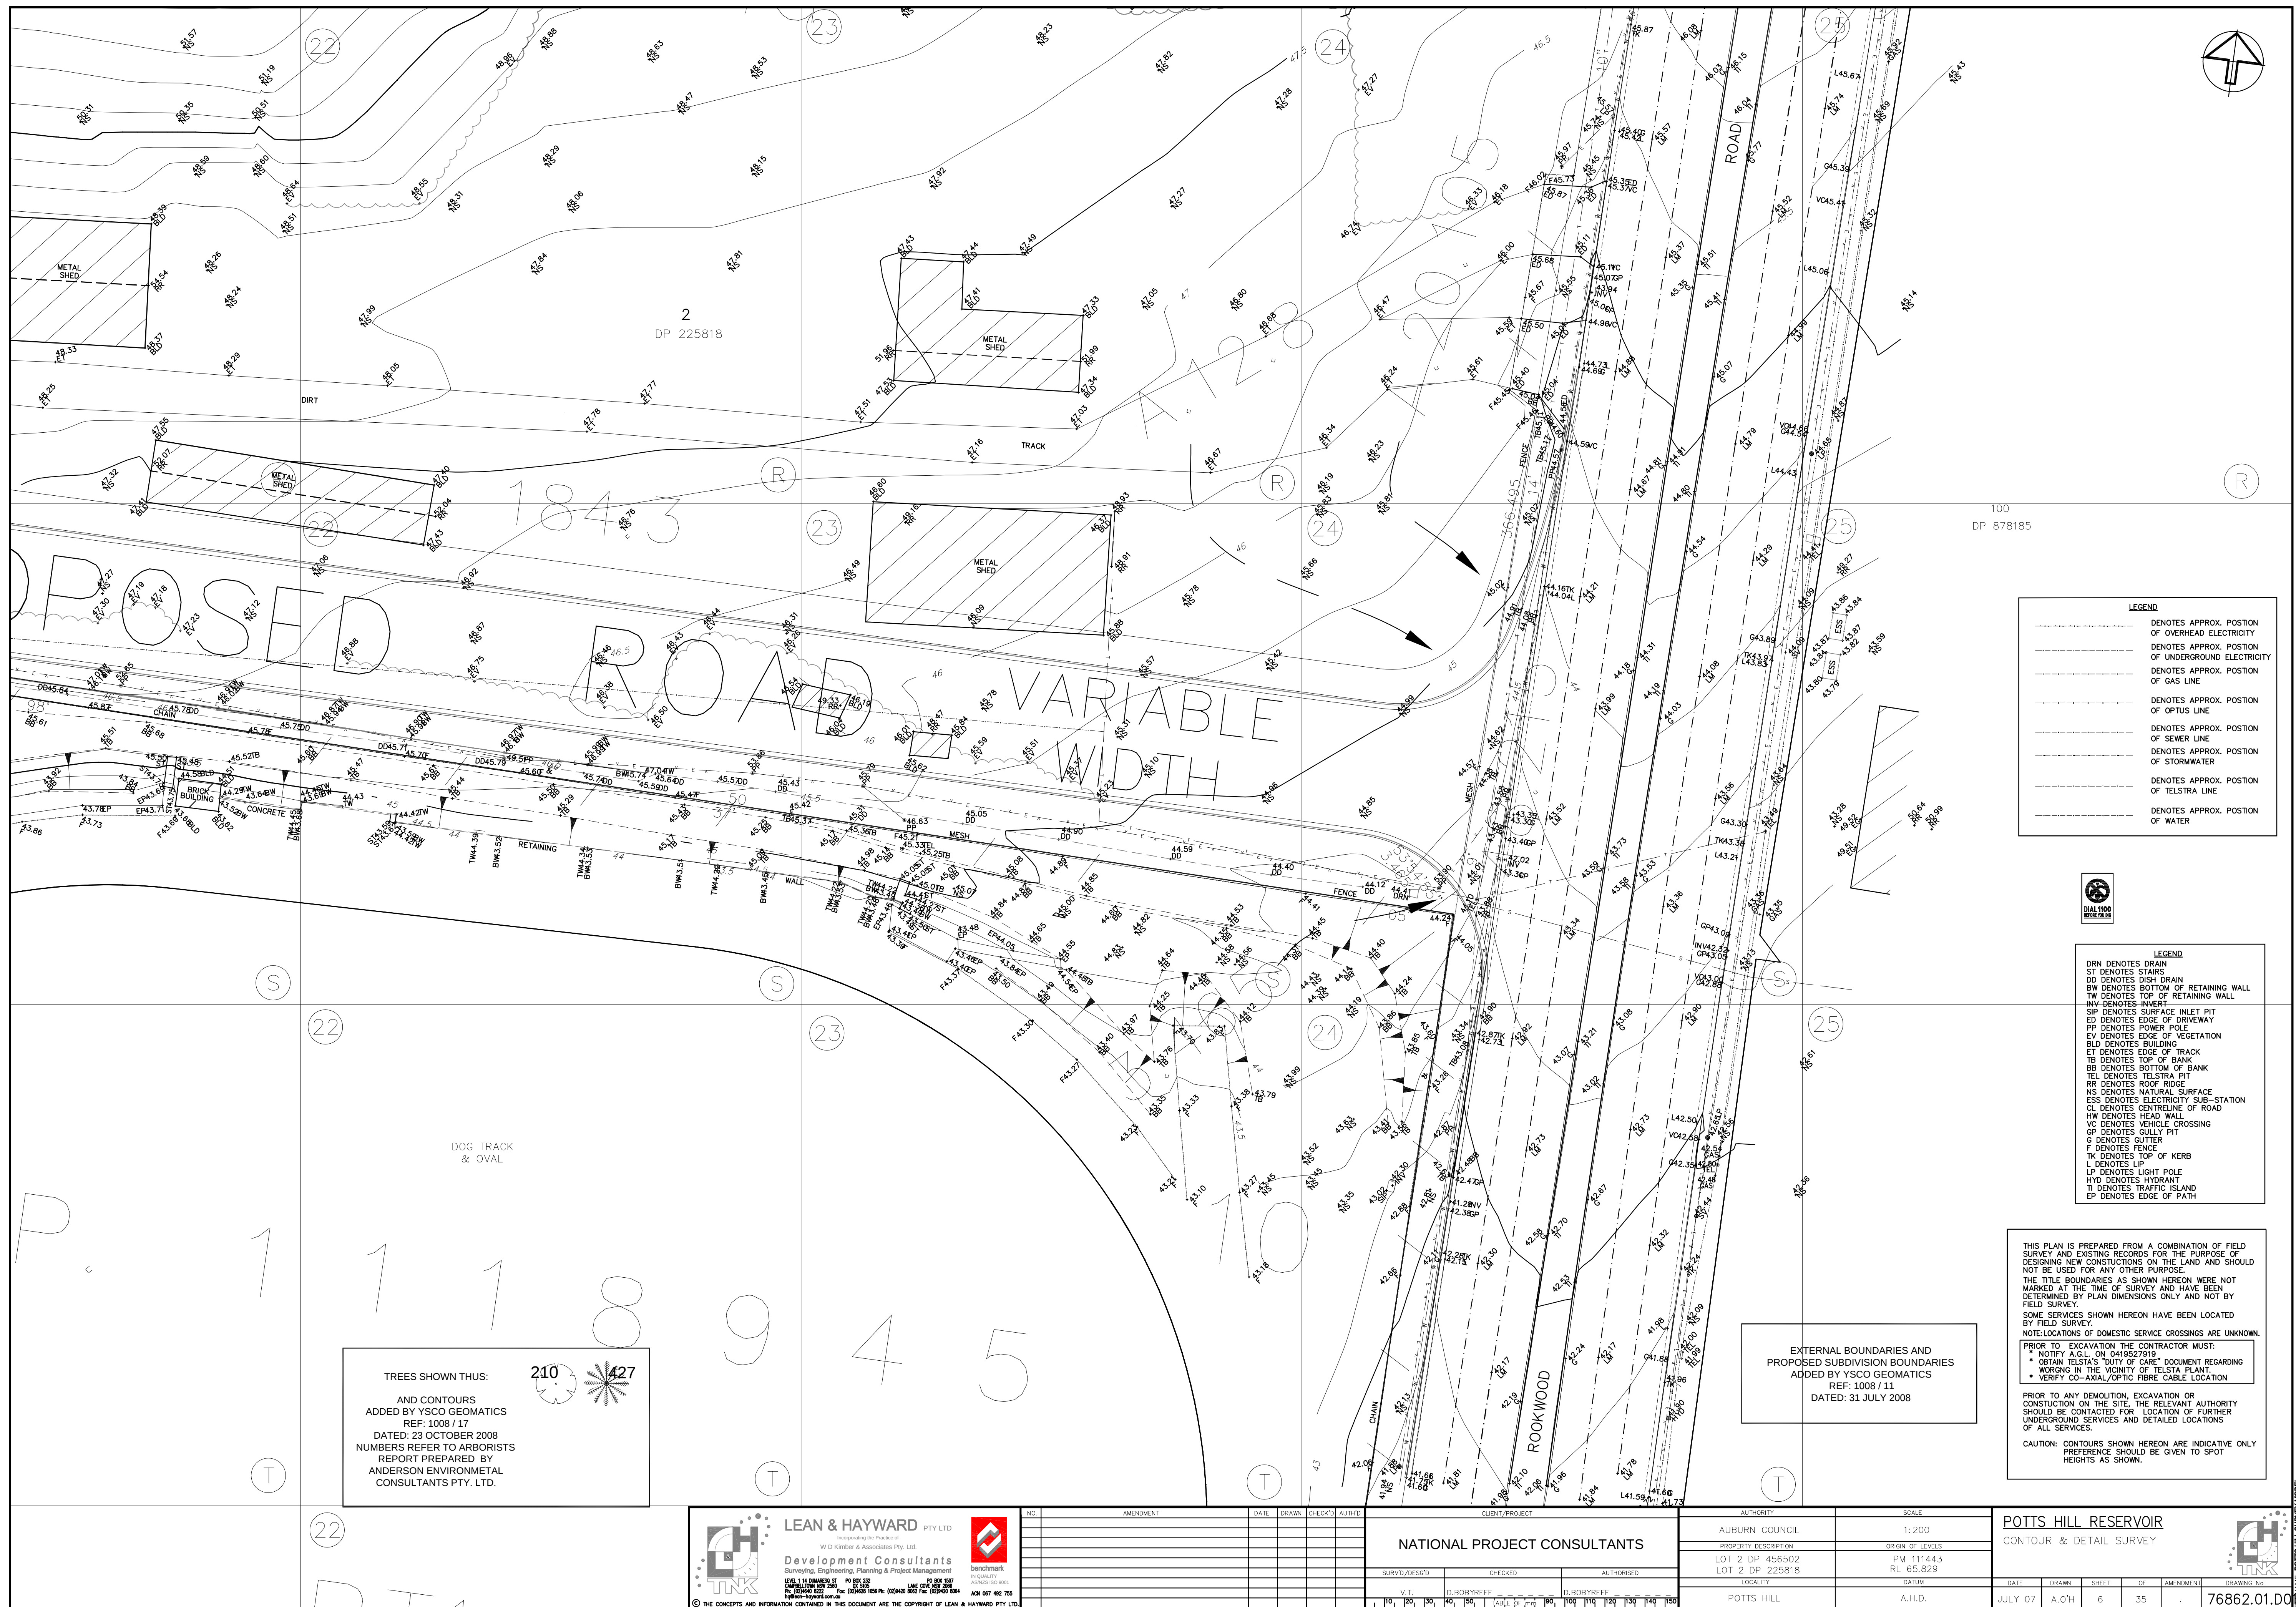

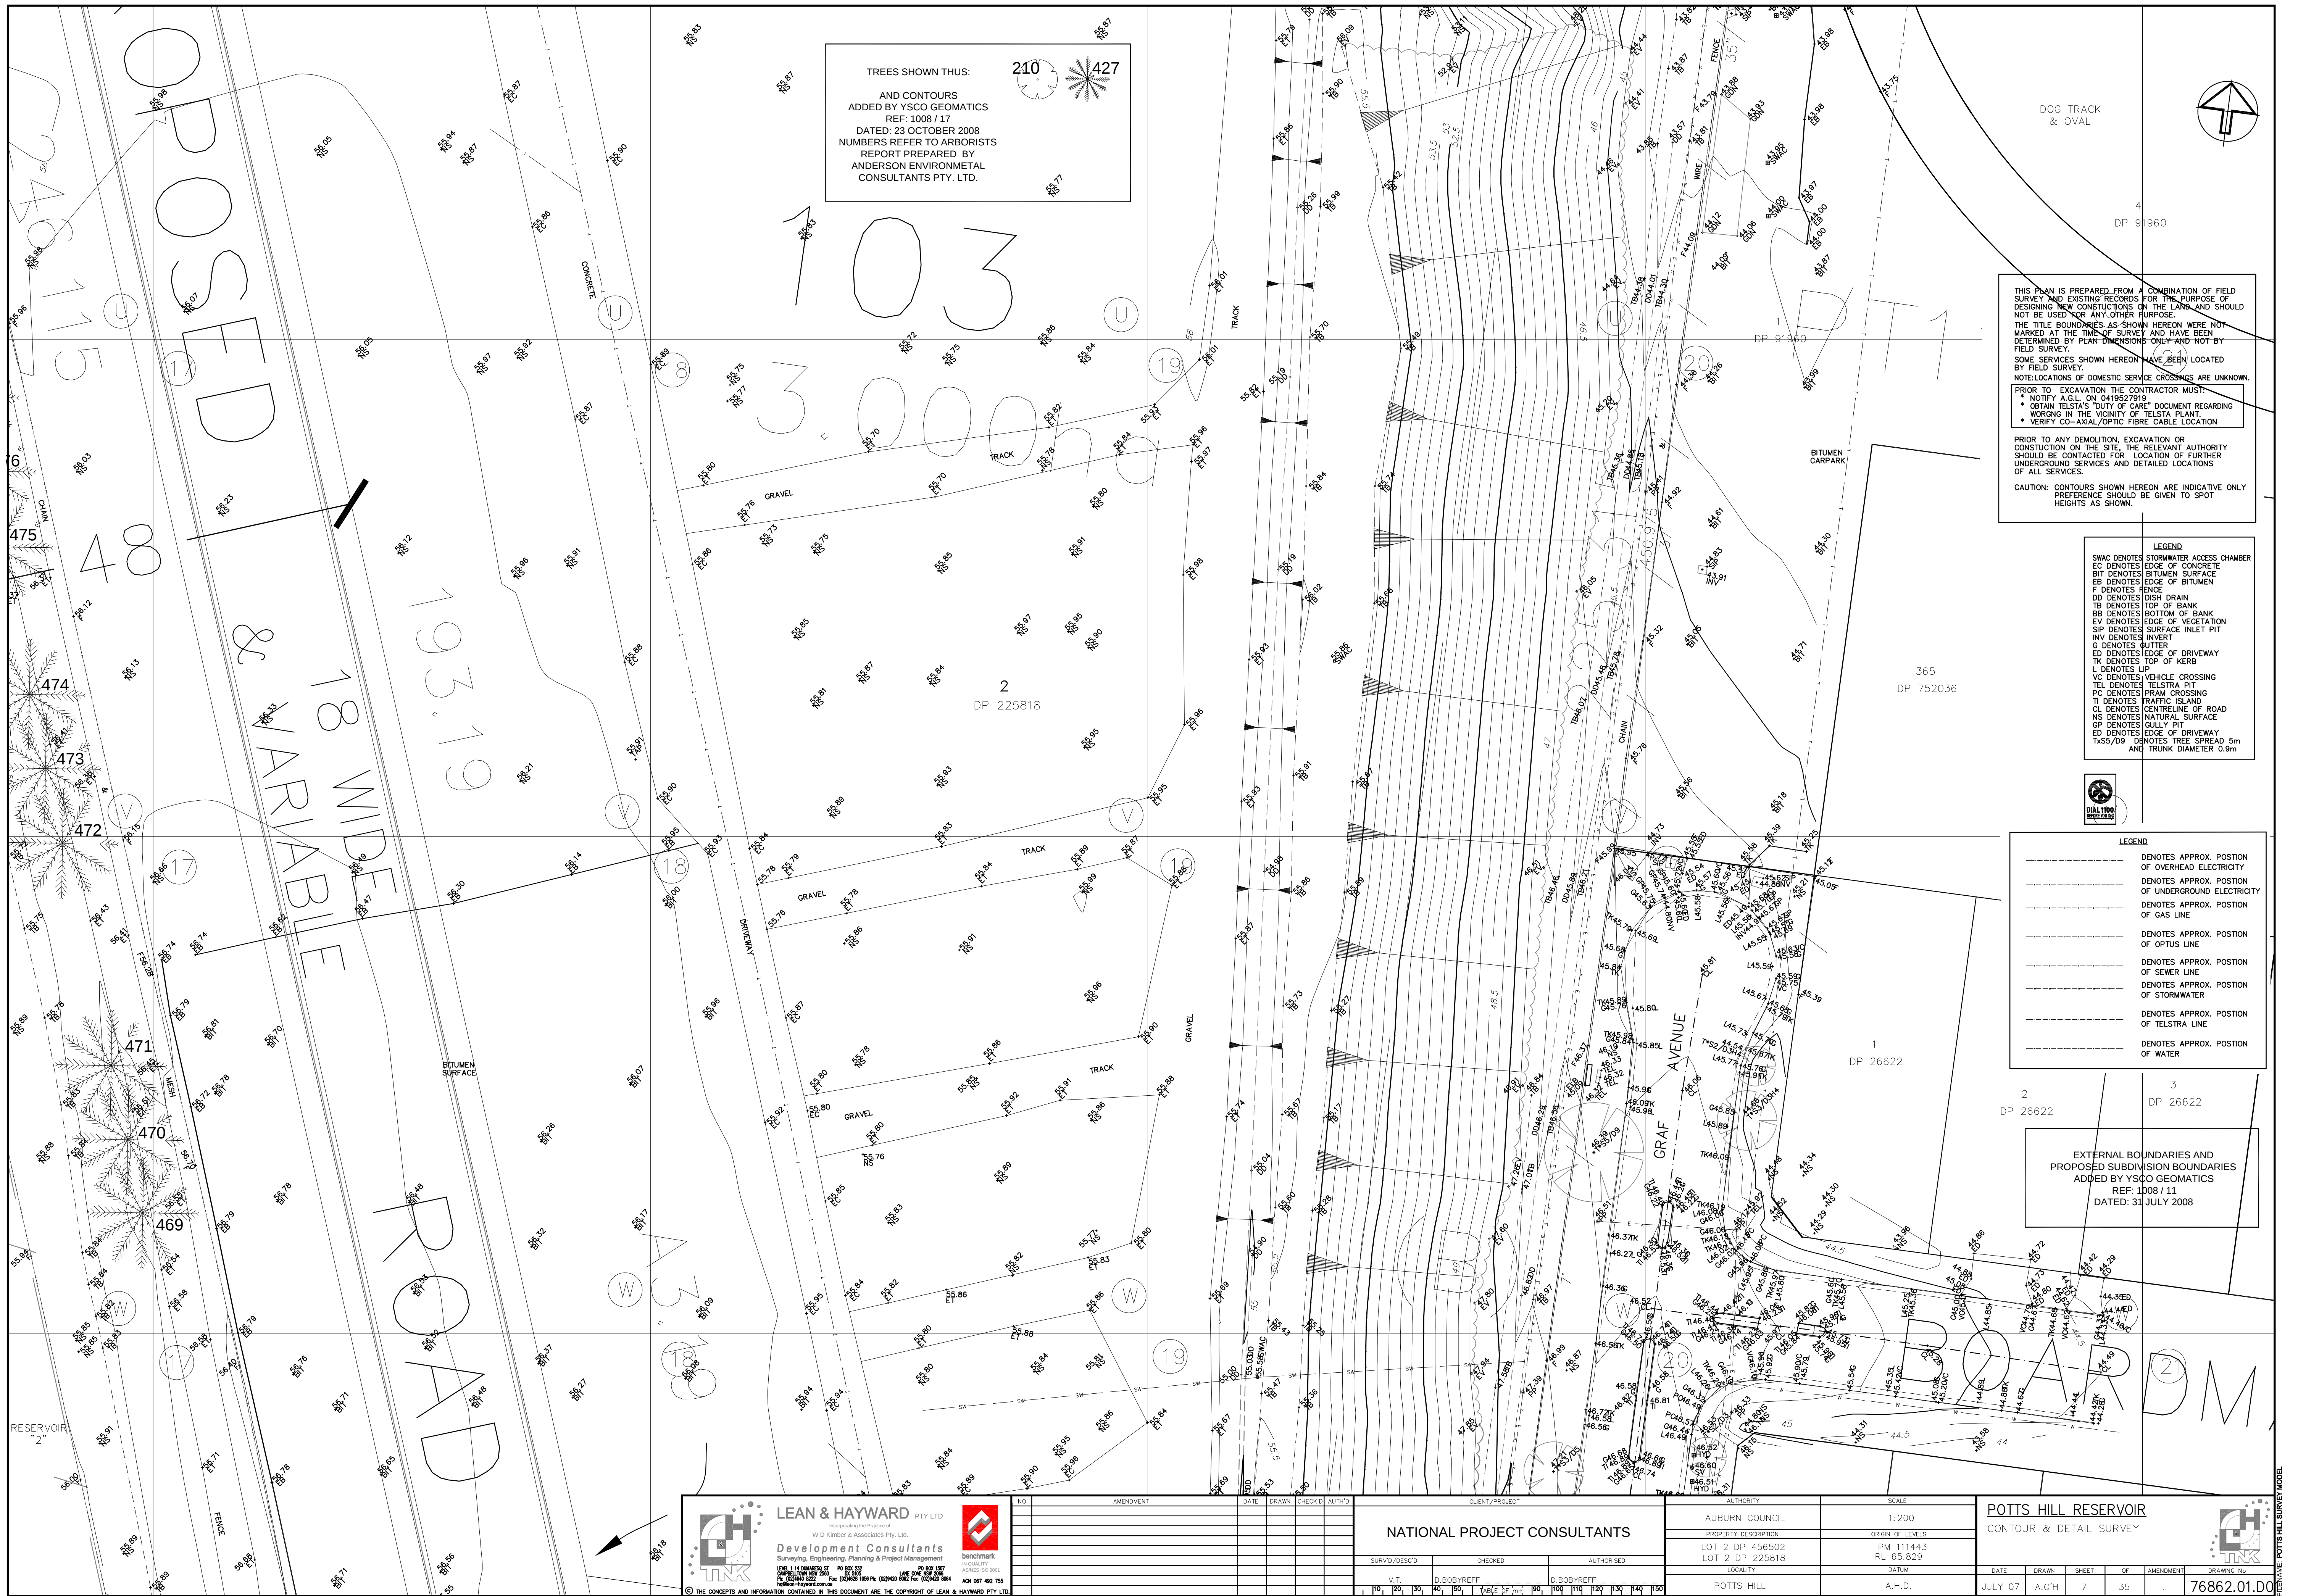

TREES SHOWN THUS:
AND CONTOURS
ADDED BY YSCO GEOMATICS
REF: 1008 / 17
DATED: 23 OCTOBER 2008
NUMBERS REFER TO ARBORISTS
REPORT PREPARED BY
ANDERSON ENVIRONMENTAL
CONSULTANTS PTY. LTD.

THIS PLAN IS PREPARED FROM A COMBINATION OF FIELD SURVEY AND EXISTING RECORDS FOR THE PURPOSE OF DESIGNING NEW CONSTRUCTIONS ON THE LAND AND SHOULD NOT BE USED FOR ANY OTHER PURPOSE.
THE TITLE BOUNDARIES AS SHOWN HEREON WERE NOT MARKED AT THE TIME OF SURVEY AND HAVE BEEN DETERMINED BY PLAN DIMENSIONS ONLY AND NOT BY FIELD SURVEY.
SOME SERVICES SHOWN HEREON HAVE BEEN LOCATED BY FIELD SURVEY.
NOTE: LOCATIONS OF DOMESTIC SERVICE CROSSINGS ARE UNKNOWN.
PRIOR TO EXCAVATION THE CONTRACTOR MUST:
* NOTIFY A.G.L. ON 0419527918
* OBTAIN TELSTRA'S "DUTY OF CARE" DOCUMENT REGARDING WORKING IN THE VICINITY OF TELSTRA PLANT.
* VERIFY CO-AXIAL/OPTIC FIBRE CABLE LOCATION
PRIOR TO ANY DEMOLITION, EXCAVATION OR CONSTRUCTION ON THE SITE, THE RELEVANT AUTHORITY SHOULD BE CONTACTED FOR LOCATION OF FURTHER UNDERGROUND SERVICES AND DETAILED LOCATIONS OF ALL SERVICES.
CAUTION: CONTOURS SHOWN HEREON ARE INDICATIVE ONLY PREFERENCE SHOULD BE GIVEN TO SPOT HEIGHTS AS SHOWN.

LEGEND
SWAC DENOTES STORMWATER ACCESS CHAMBER
EC DENOTES EDGE OF CONCRETE
BIT DENOTES BITUMEN SURFACE
EB DENOTES EDGE OF BITUMEN
F DENOTES FENCE
DD DENOTES DISH DRAIN
TB DENOTES TOP OF BANK
BB DENOTES BOTTOM OF BANK
EV DENOTES EDGE OF VEGETATION
SIP DENOTES SURFACE INLET PIT
INV DENOTES INVERT
C DENOTES CUTTER
ED DENOTES EDGE OF DRIVEWAY
TK DENOTES TOP OF KERB
VC DENOTES VEHICLE CROSSING
TEL DENOTES TELSTRA PIT
PC DENOTES PRAM CROSSING
TI DENOTES TRAFFIC ISLAND
CL DENOTES CENTRELINE OF ROAD
NS DENOTES NATURAL SURFACE
GP DENOTES GULLY PIT
ED DENOTES EDGE OF DRIVEWAY
TKx55/D9 DENOTES TREE SPREAD 5m AND TRUNK DIAMETER 0.9m



LEGEND
--- DENOTES APPROX. POSITION OF OVERHEAD ELECTRICITY
--- DENOTES APPROX. POSITION OF UNDERGROUND ELECTRICITY
--- DENOTES APPROX. POSITION OF GAS LINE
--- DENOTES APPROX. POSITION OF OPTUS LINE
--- DENOTES APPROX. POSITION OF SEWER LINE
--- DENOTES APPROX. POSITION OF STORMWATER
--- DENOTES APPROX. POSITION OF TELSTRA LINE
--- DENOTES APPROX. POSITION OF WATER

EXTERNAL BOUNDARIES AND PROPOSED SUBDIVISION BOUNDARIES ADDED BY YSCO GEOMATICS
REF: 1008 / 11
DATED: 31 JULY 2008

LEAN & HAYWARD PTY LTD
Incorporating the Practice of
W D Kimber & Associates Pty. Ltd.
Development Consultants
Surveying, Engineering, Planning & Project Management
14/15 HANCOCK ST. PO BOX 200
MURFRESBORO NSW 2515
TEL: 02 9339 0222 FAX: 02 9339 0223
WWW.LEAN-HAYWARD.COM.AU
© THE CONCEPTS AND INFORMATION CONTAINED IN THIS DOCUMENT ARE THE COPYRIGHT OF LEAN & HAYWARD PTY LTD.

NO.	AMENDMENT	DATE	DRAWN	CHECKED	AUTH'D


CLIENT/PROJECT			
NATIONAL PROJECT CONSULTANTS			
SURV'D/DESG'D		CHECKED	
V.T.		D.BORVREFF	
10		100	
20		110	
30		120	
40		130	
50		140	
60		150	

AUTHORITY		SCALE	
AUBURN COUNCIL		1:200	
PROPERTY DESCRIPTION		ORIGIN OF LEVELS	
LOT 2 DP 456502		PM 111443	
LOT 2 DP 225818		RL 65.829	
LOCALITY		DATUM	
POTTS HILL		A.H.D.	

POTTS HILL RESERVOIR CONTOUR & DETAIL SURVEY					
DATE	DRAWN	SHEET	OF	AMENDMENT	DRAWING No.
JULY 07	A.O'H	7	35		76862.01.D0



PREPARED BY: POTTS HILL SURVEY MODEL

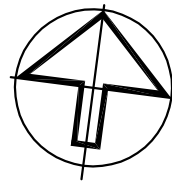

THIS PLAN IS PREPARED FROM A COMBINATION OF FIELD SURVEY AND EXISTING RECORDS FOR THE PURPOSE OF DESIGNING NEW CONSTRUCTIONS ON THE LAND AND SHOULD NOT BE USED FOR ANY OTHER PURPOSE.
THE TITLE BOUNDARIES AS SHOWN HEREON WERE NOT MARKED AT THE TIME OF SURVEY AND HAVE BEEN DETERMINED BY PLAN DIMENSIONS ONLY AND NOT BY FIELD SURVEY.
SOME SERVICES SHOWN HEREON HAVE BEEN LOCATED BY FIELD SURVEY.
NOTE: LOCATIONS OF DOMESTIC SERVICE CROSSINGS ARE UNKNOWN.
PRIOR TO EXCAVATION THE CONTRACTOR MUST:
• NOTIFY A.G.L. ON 0419527919
• OBTAIN TELSTRA'S "DUTY OF CARE" DOCUMENT REGARDING WORKING IN THE VICINITY OF TELSTRA PLANT.
• VERIFY CO-AXIAL/OPTIC FIBRE CABLE LOCATION

PRIOR TO ANY DEMOLITION, EXCAVATION OR CONSTRUCTION ON THE SITE, THE RELEVANT AUTHORITY SHOULD BE CONTACTED FOR LOCATION OF FURTHER UNDERGROUND SERVICES AND DETAILED LOCATIONS OF ALL SERVICES.

CAUTION: CONTOURS SHOWN HEREON ARE INDICATIVE ONLY. PREFERENCE SHOULD BE GIVEN TO SPOT HEIGHTS AS SHOWN.

LEGEND

SWAC DENOTES STORMWATER ACCESS CHAMBER
EC DENOTES EDGE OF CONCRETE
BIT DENOTES BITUMEN SURFACE
EB DENOTES EDGE OF BITUMEN
F DENOTES FENCE
DD DENOTES DISH DRAIN
TB DENOTES TOP OF BANK
BB DENOTES BOTTOM OF BANK
EV DENOTES EDGE OF VEGETATION
SIP DENOTES SURFACE INLET PIT
INV DENOTES INVERT
G DENOTES GUTTER
ED DENOTES EDGE OF DRIVEWAY
TK DENOTES TOP OF KERB
L DENOTES LIP
VC DENOTES VEHICLE CROSSING
TEL DENOTES TELSTRA PIT
PC DENOTES FRAM CROSSING
TI DENOTES TRAFFIC ISLAND
CL DENOTES CENTRELINE OF ROAD
NS DENOTES NATURAL SURFACE
GP DENOTES GULLY PIT
ED DENOTES EDGE OF DRIVEWAY
Tx55/D9 DENOTES TREE SPREAD 5m AND TRUNK DIAMETER 0.9m



LEGEND

----- DENOTES APPROX. POSITION OF OVERHEAD ELECTRICITY
----- DENOTES APPROX. POSITION OF UNDERGROUND ELECTRICITY
----- DENOTES APPROX. POSITION OF GAS LINE
----- DENOTES APPROX. POSITION OF OPTUS LINE
----- DENOTES APPROX. POSITION OF SEWER LINE
----- DENOTES APPROX. POSITION OF STORMWATER
----- DENOTES APPROX. POSITION OF TELSTRA LINE
----- DENOTES APPROX. POSITION OF WATER

TREES SHOWN THUS:



AND CONTOURS
ADDED BY YSCO GEOMATICS
REF: 1008 / 17
DATED: 23 OCTOBER 2008
NUMBERS REFER TO ARBORISTS
REPORT PREPARED BY
ANDERSON ENVIRONMENTAL
CONSULTANTS PTY. LTD.

EXTERNAL BOUNDARIES AND
PROPOSED SUBDIVISION BOUNDARIES
ADDED BY YSCO GEOMATICS
REF: 1008 / 11
DATED: 31 JULY 2008



LEAN & HAYWARD PTY LTD
Incorporating the Practice of
W D Kimber & Associates Pty. Ltd.
Development Consultants
Surveying, Engineering, Planning & Project Management
1/14 MARION ST PMB 122
MURFIELLS VIC 3009
Ph: (03) 9488 8222 Fax: (03) 9488 8222
www.lean-hayward.com.au
A/CN 007 402 755



NO.	AMENDMENT	DATE	DRAWN	CHECK'D	AUTH'D

CLIENT/PROJECT			
NATIONAL PROJECT CONSULTANTS			
SURV'D/DESIGN'D		CHECKED	AUTHORISED
V.T.		D.BOR VREFF	D.BOR VREFF
1	10	20	30
40	50	60	70
80	90	100	110
120	130	140	150

AUTHORITY		SCALE	
AUBURN COUNCIL		1:200	
PROPERTY DESCRIPTION		ORIGIN OF LEVELS	
LOT 2 DP 456502		PM 111443	
LOT 2 DP 225818		RL 65.829	
LOCALITY		DATUM	
POTTS HILL		A.H.D.	

POTTS HILL RESERVOIR					
CONTOUR & DETAIL SURVEY					
DATE	DRAWN	SHEET	OF	AMENDMENT	DRAWING No.
JULY 07	A.O'H	8	35		76862.01.D0



REFERENCE: POTTS HILL SURVEY MODEL

THIS PLAN IS PREPARED FROM A COMBINATION OF FIELD SURVEY AND EXISTING RECORDS FOR THE PURPOSE OF DESIGNING NEW CONSTRUCTIONS ON THE LAND AND SHOULD NOT BE USED FOR ANY OTHER PURPOSE.
THE TITLE BOUNDARIES AS SHOWN HEREON WERE NOT MARKED AT THE TIME OF SURVEY AND HAVE BEEN DETERMINED BY PLAN DIMENSIONS ONLY AND NOT BY FIELD SURVEY.
SOME SERVICES SHOWN HEREON HAVE BEEN LOCATED BY FIELD SURVEY.
NOTE: LOCATIONS OF DOMESTIC SERVICE CROSSINGS ARE UNKNOWN.
PRIOR TO EXCAVATION THE CONTRACTOR MUST:
• NOTIFY A.S.L. ON 0419527019
• OBTAIN TELSTRA'S 'DUTY OF CARE' DOCUMENT REGARDING WORKING IN THE VICINITY OF TELSTRA PLANT
• VERIFY CO-AXIAL/OPTIC FIBRE CABLE LOCATION
PRIOR TO ANY DEMOLITION, EXCAVATION OR CONSTRUCTION ON THE SITE, THE RELEVANT AUTHORITY SHOULD BE CONTACTED FOR LOCATION OF FURTHER UNDERGROUND SERVICES AND DETAILED LOCATIONS OF ALL SERVICES.
CAUTION: CONTOURS SHOWN HEREON ARE INDICATIVE ONLY PREFERENCE SHOULD BE GIVEN TO SPOT HEIGHTS AS SHOWN.

LEGEND
L DENOTES LIP
G DENOTES GUTTER
RR DENOTES ROOF RIDGE
TK DENOTES TOP OF KERB
CL DENOTES CENTRELINE OF ROAD
EB DENOTES EDGE OF BITUMEN
NS DENOTES NATURAL SURFACE
BT DENOTES BITUMEN SURFACE
EC DENOTES EDGE OF CONCRETE
ET DENOTES EDGE OF TRACK
TB DENOTES TOP OF BANK
BB DENOTES BOTTOM OF BANK
AWN DENOTES AWNING
ST DENOTES STAIRS
BLD DENOTES BUILDING
DP DENOTES DOWN PIPE
DRN DENOTES DRAIN
SIP DENOTES SURFACE INLET PIT
FL DENOTES FLOOR LEVEL
D DENOTES DOOR
EG DENOTES EAVE AND GUTTER
HYD DENOTES HYDRANT
RP DENOTES ROUND PIPE
TEL DENOTES TELSTRA PIT
SWAC DENOTES STORMWATER ACCESS CHAMBER
VC DENOTES VEHICLE CROSSING
PP DENOTES POWER POLE
ED DENOTES EDGE OF DRIVEWAY
SAC DENOTES SEWER ACCESS CHAMBER
VER DENOTES VERANDAH
ESS DENOTES ELECTRICITY SUB-STATION
TI DENOTES TRAFFIC ISLAND
T&S/D&S DENOTES TREE SPREAD 5m
TRUNK DIAMETER 0.9m

LEGEND
--- DENOTES APPROX. POSITION OF OVERHEAD ELECTRICITY
--- DENOTES APPROX. POSITION OF UNDERGROUND ELECTRICITY
--- DENOTES APPROX. POSITION OF GAS LINE
--- DENOTES APPROX. POSITION OF OPTUS LINE
--- DENOTES APPROX. POSITION OF SEWER LINE
--- DENOTES APPROX. POSITION OF STORMWATER
--- DENOTES APPROX. POSITION OF TELSTRA LINE
--- DENOTES APPROX. POSITION OF WATER

LEAN & HAYWARD PTY LTD
Incorporating the Practices of
W D Kimber & Associates Pty. Ltd.
Development Consultants
Surveying, Engineering, Planning & Project Management
Level 14, 140 Williamstown Road, Melbourne VIC 3207
Ph: (03) 9487 4000 Fax: (03) 9487 4001
www.lean-hayward.com.au
© THE CONCEPTS AND INFORMATION CONTAINED IN THIS DOCUMENT ARE THE COPYRIGHT OF LEAN & HAYWARD PTY LTD.

NO.	AMENDMENT	DATE	DRAWN	CHECKED	AUTH'D

CLIENT/PROJECT		AUTHORITY	
NATIONAL PROJECT CONSULTANTS		AUBURN COUNCIL	
SURV'D/DESG'D		PROPERTY DESCRIPTION	
V.T.		LOT 2 DP 456502	
D.BOR VREFF		LOT 2 DP 225818	
D.BOR VREFF		LOCALITY	
10 20 30 40 50 60 70 80 90 100 110 120 130 140 150		POTTS HILL	

SCALE		ORIGIN OF LEVELS	
1:200		DATE	
PM 111443		DRAWN	
RL 65.829		SHEET	
A.H.D.		OF	
JULY 07		AMENDMENT	
A.O'H		DRAWING NO.	
9		76862.01.D0	
35			

POTTS HILL RESERVOIR
CONTOUR & DETAIL SURVEY
DATE: JULY 07
DRAWN: A.O'H
SHEET: 9
OF: 35
AMENDMENT:
DRAWING NO.: 76862.01.D0

REVISION: POTTS HILL SURVEY MODEL