


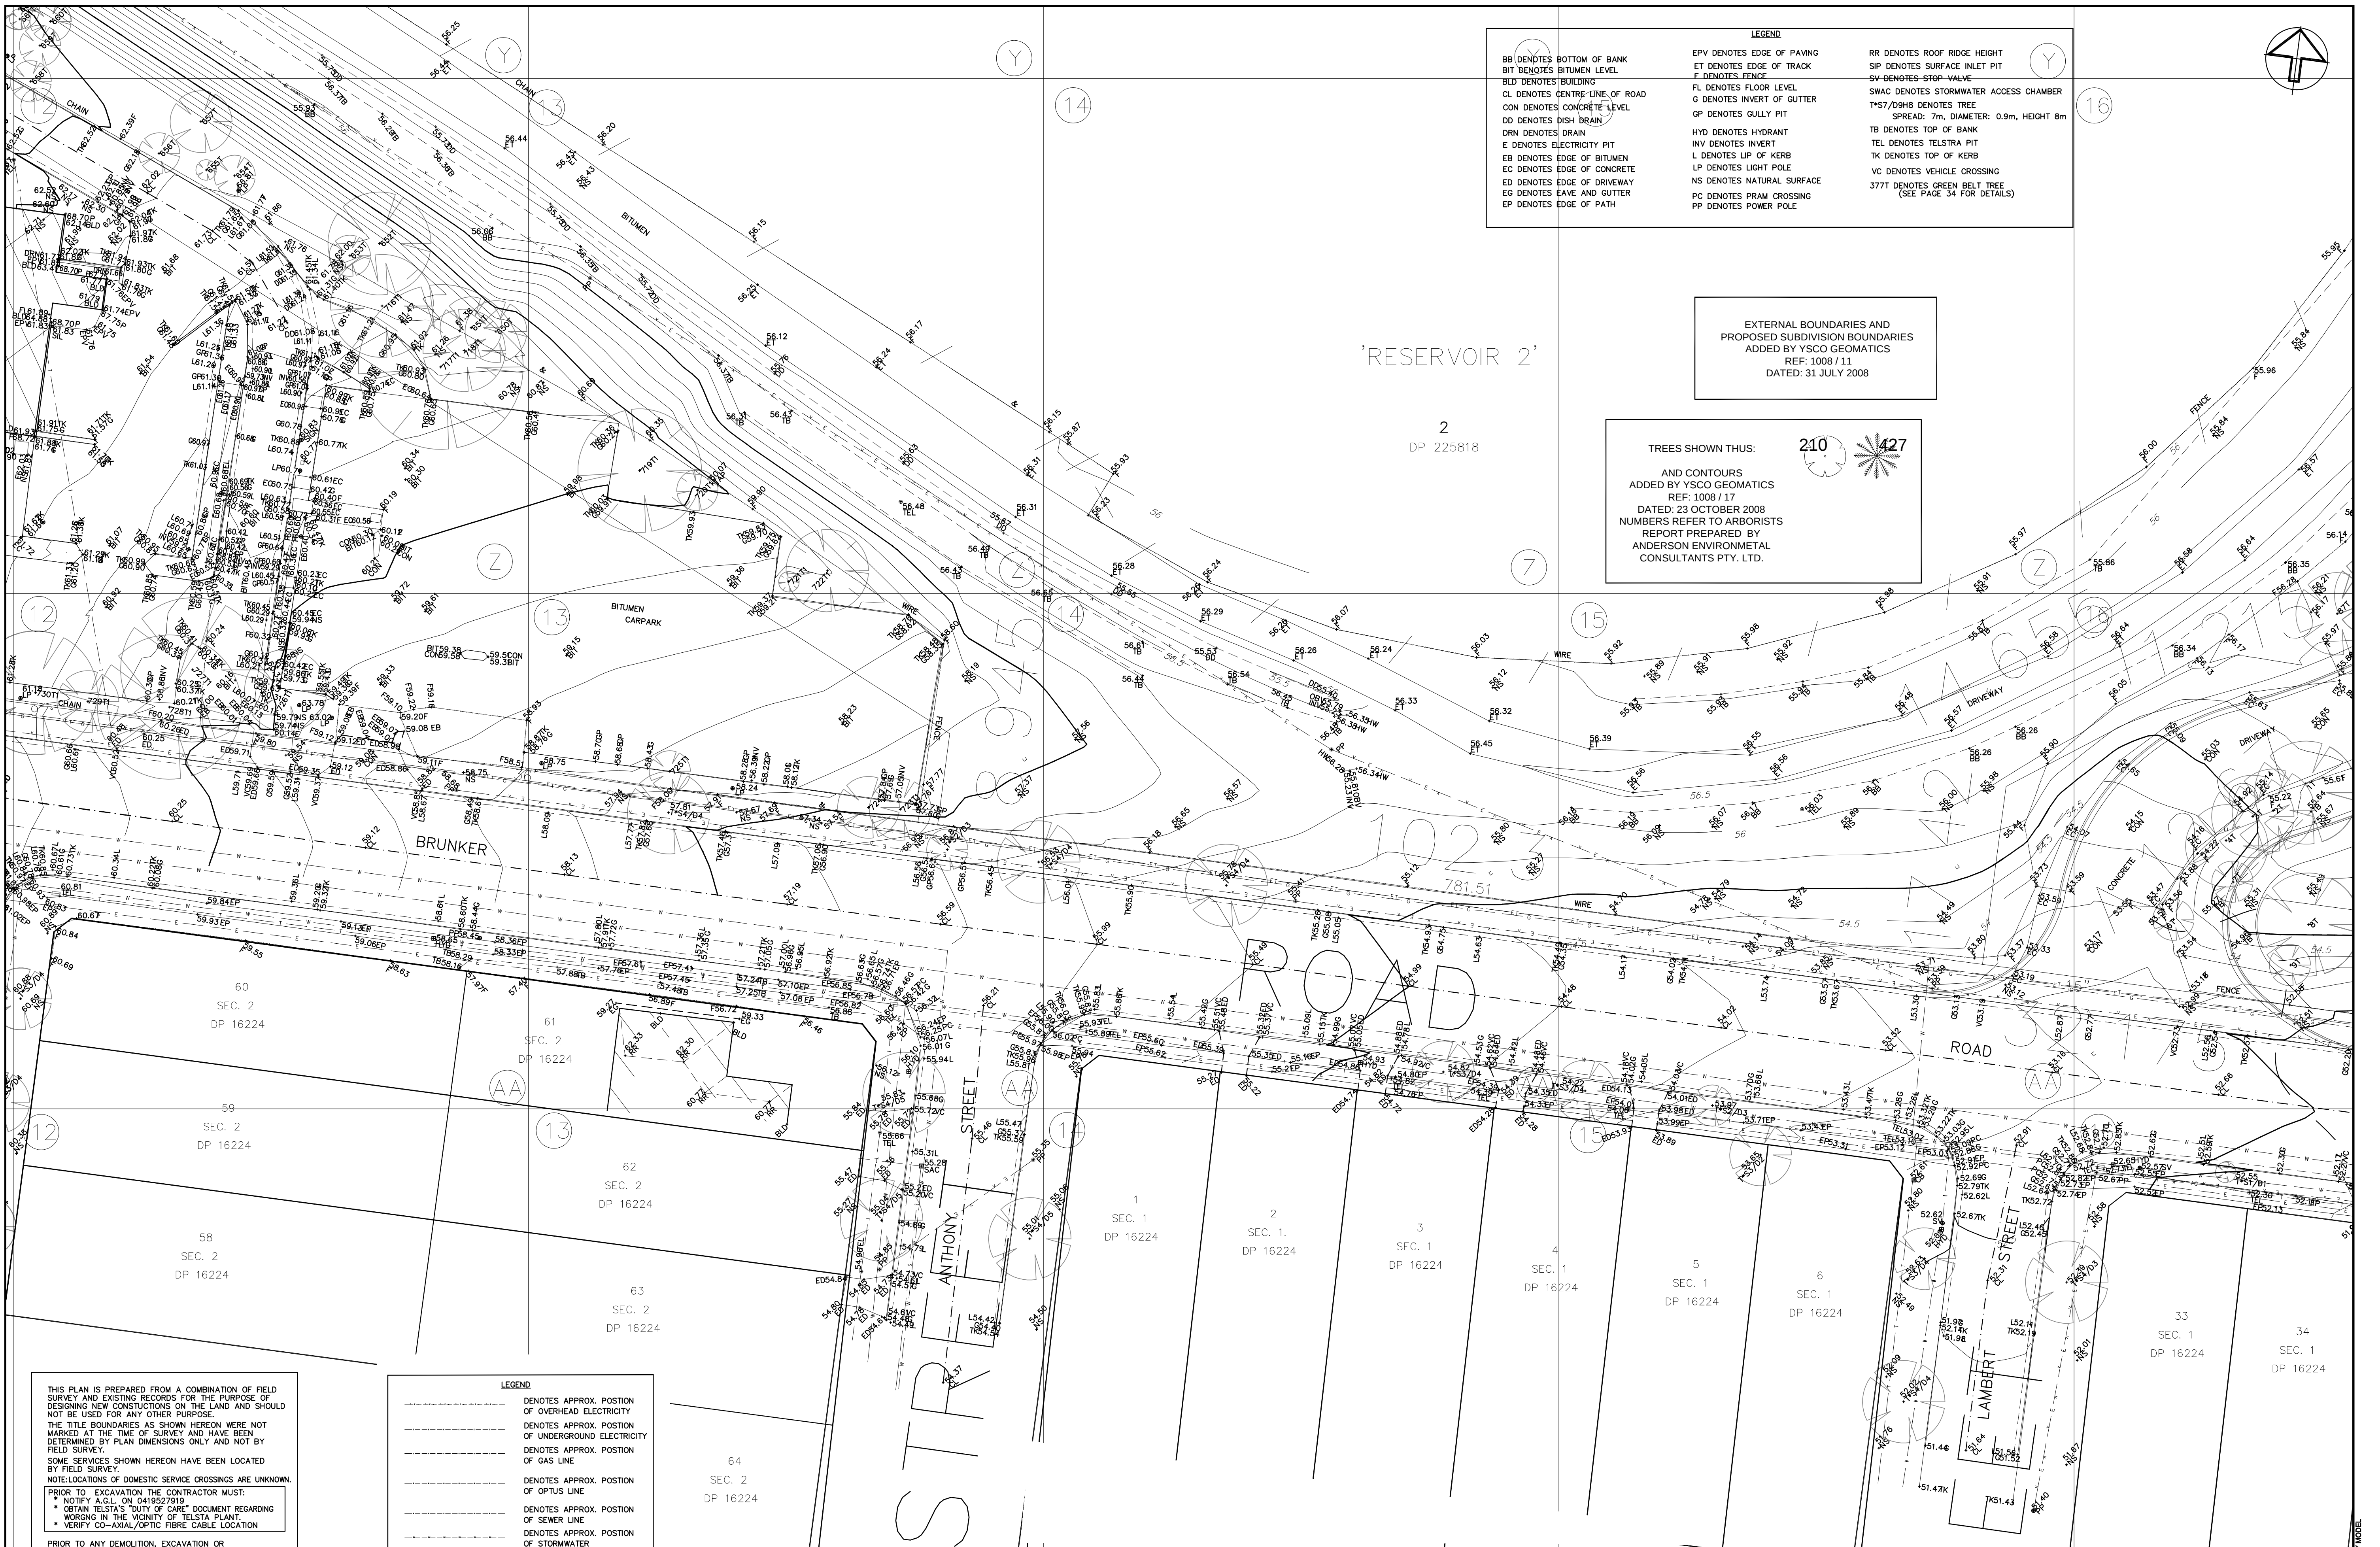

THIS PLAN IS PREPARED FROM A COMBINATION OF FIELD SURVEY AND EXISTING RECORDS FOR THE PURPOSE OF DESIGNING NEW CONSTRUCTIONS ON THE LAND AND SHOULD NOT BE USED FOR ANY OTHER PURPOSE.

THE TITLE BOUNDARIES AS SHOWN HEREON WERE NOT MARKED AT THE TIME OF SURVEY AND HAVE BEEN DETERMINED BY PLAN DIMENSIONS ONLY AND NOT BY FIELD SURVEY.

SOME SERVICES SHOWN HEREON HAVE BEEN LOCATED BY FIELD SURVEY.

NOTE: LOCATIONS OF DOMESTIC SERVICE CROSSINGS ARE UNKNOWN.


PRIOR TO EXCAVATION THE CONTRACTOR MUST:

- NOTIFY A.G.L. ON 0419527919
- OBTAIN TELSTRA'S "DUTY OF CARE" DOCUMENT REGARDING WORKING IN THE VICINITY OF TELSTRA PLANT.
- VERIFY CO-AXIAL OPTIC FIBRE CABLE LOCATION

PRIOR TO ANY DEMOLITION, EXCAVATION OR CONSTRUCTION ON THE SITE, THE RELEVANT AUTHORITY SHOULD BE CONTACTED FOR LOCATION OF FURTHER UNDERGROUND SERVICES AND DETAILED LOCATIONS OF ALL SERVICES.

CAUTION: CONTOURS SHOWN HEREON ARE INDICATIVE ONLY PREFERENCE SHOULD BE GIVEN TO SPOT HEIGHTS AS SHOWN.

LEGEND	
---	DENOTES APPROX. POSITION OF OVERHEAD ELECTRICITY
---	DENOTES APPROX. POSITION OF UNDERGROUND ELECTRICITY
---	DENOTES APPROX. POSITION OF GAS LINE
---	DENOTES APPROX. POSITION OF OPTICS LINE
---	DENOTES APPROX. POSITION OF SEWER LINE
---	DENOTES APPROX. POSITION OF STORMWATER
---	DENOTES APPROX. POSITION OF TELSTRA LINE
---	DENOTES APPROX. POSITION OF WATER

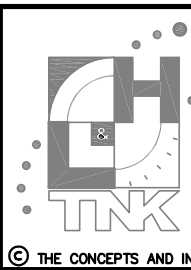

LEAN & HAYWARD PTY LTD
Incorporating the Practices of
W D Kimber & Associates Pty. Ltd.
Development Consultants
Surveying, Engineering, Planning & Project Management
LEVEL 14 MAUNSELL PT RD, BOX 922
POTTS HILL NSW 2155
TEL: 02 9614 8222 FAX: 02 9614 8223
WWW.LEAN-HAYWARD.COM.AU



benchmark
IN QUALITY
ADVANCED SURVEYING
A20 897 482 795

© THE CONCEPTS AND INFORMATION CONTAINED IN THIS DOCUMENT ARE THE COPYRIGHT OF LEAN & HAYWARD PTY LTD.


NO.	AMENDMENT	DATE	DRAWN	CHECKED	AUTH'D

CLIENT/PROJECT	
NATIONAL PROJECT CONSULTANTS	
SURVY/DESIGN	CHECKED
Y.T.	D.BORVREFF
10	20
30	40
50	60
70	80
90	100
110	120
130	140
150	160

AUTHORITY	
AUBURN COUNCIL	
PROPERTY DESCRIPTION	
LOT 2 DP 456502 LOT 2 DP 225818	
LOCALITY	
POTTS HILL	

SCALE	
1:200	
ORIGIN OF LEVELS	
PM 111443 RL 65.829	
DATUM	
A.H.D.	

POTTS HILL RESERVOIR	
CONTOUR & DETAIL SURVEY	
DATE	DRAWN
JULY 07	A.O'H
SHEET	OF
11	35
AMENDMENT	DRAWING NO.
	76862.01.D0

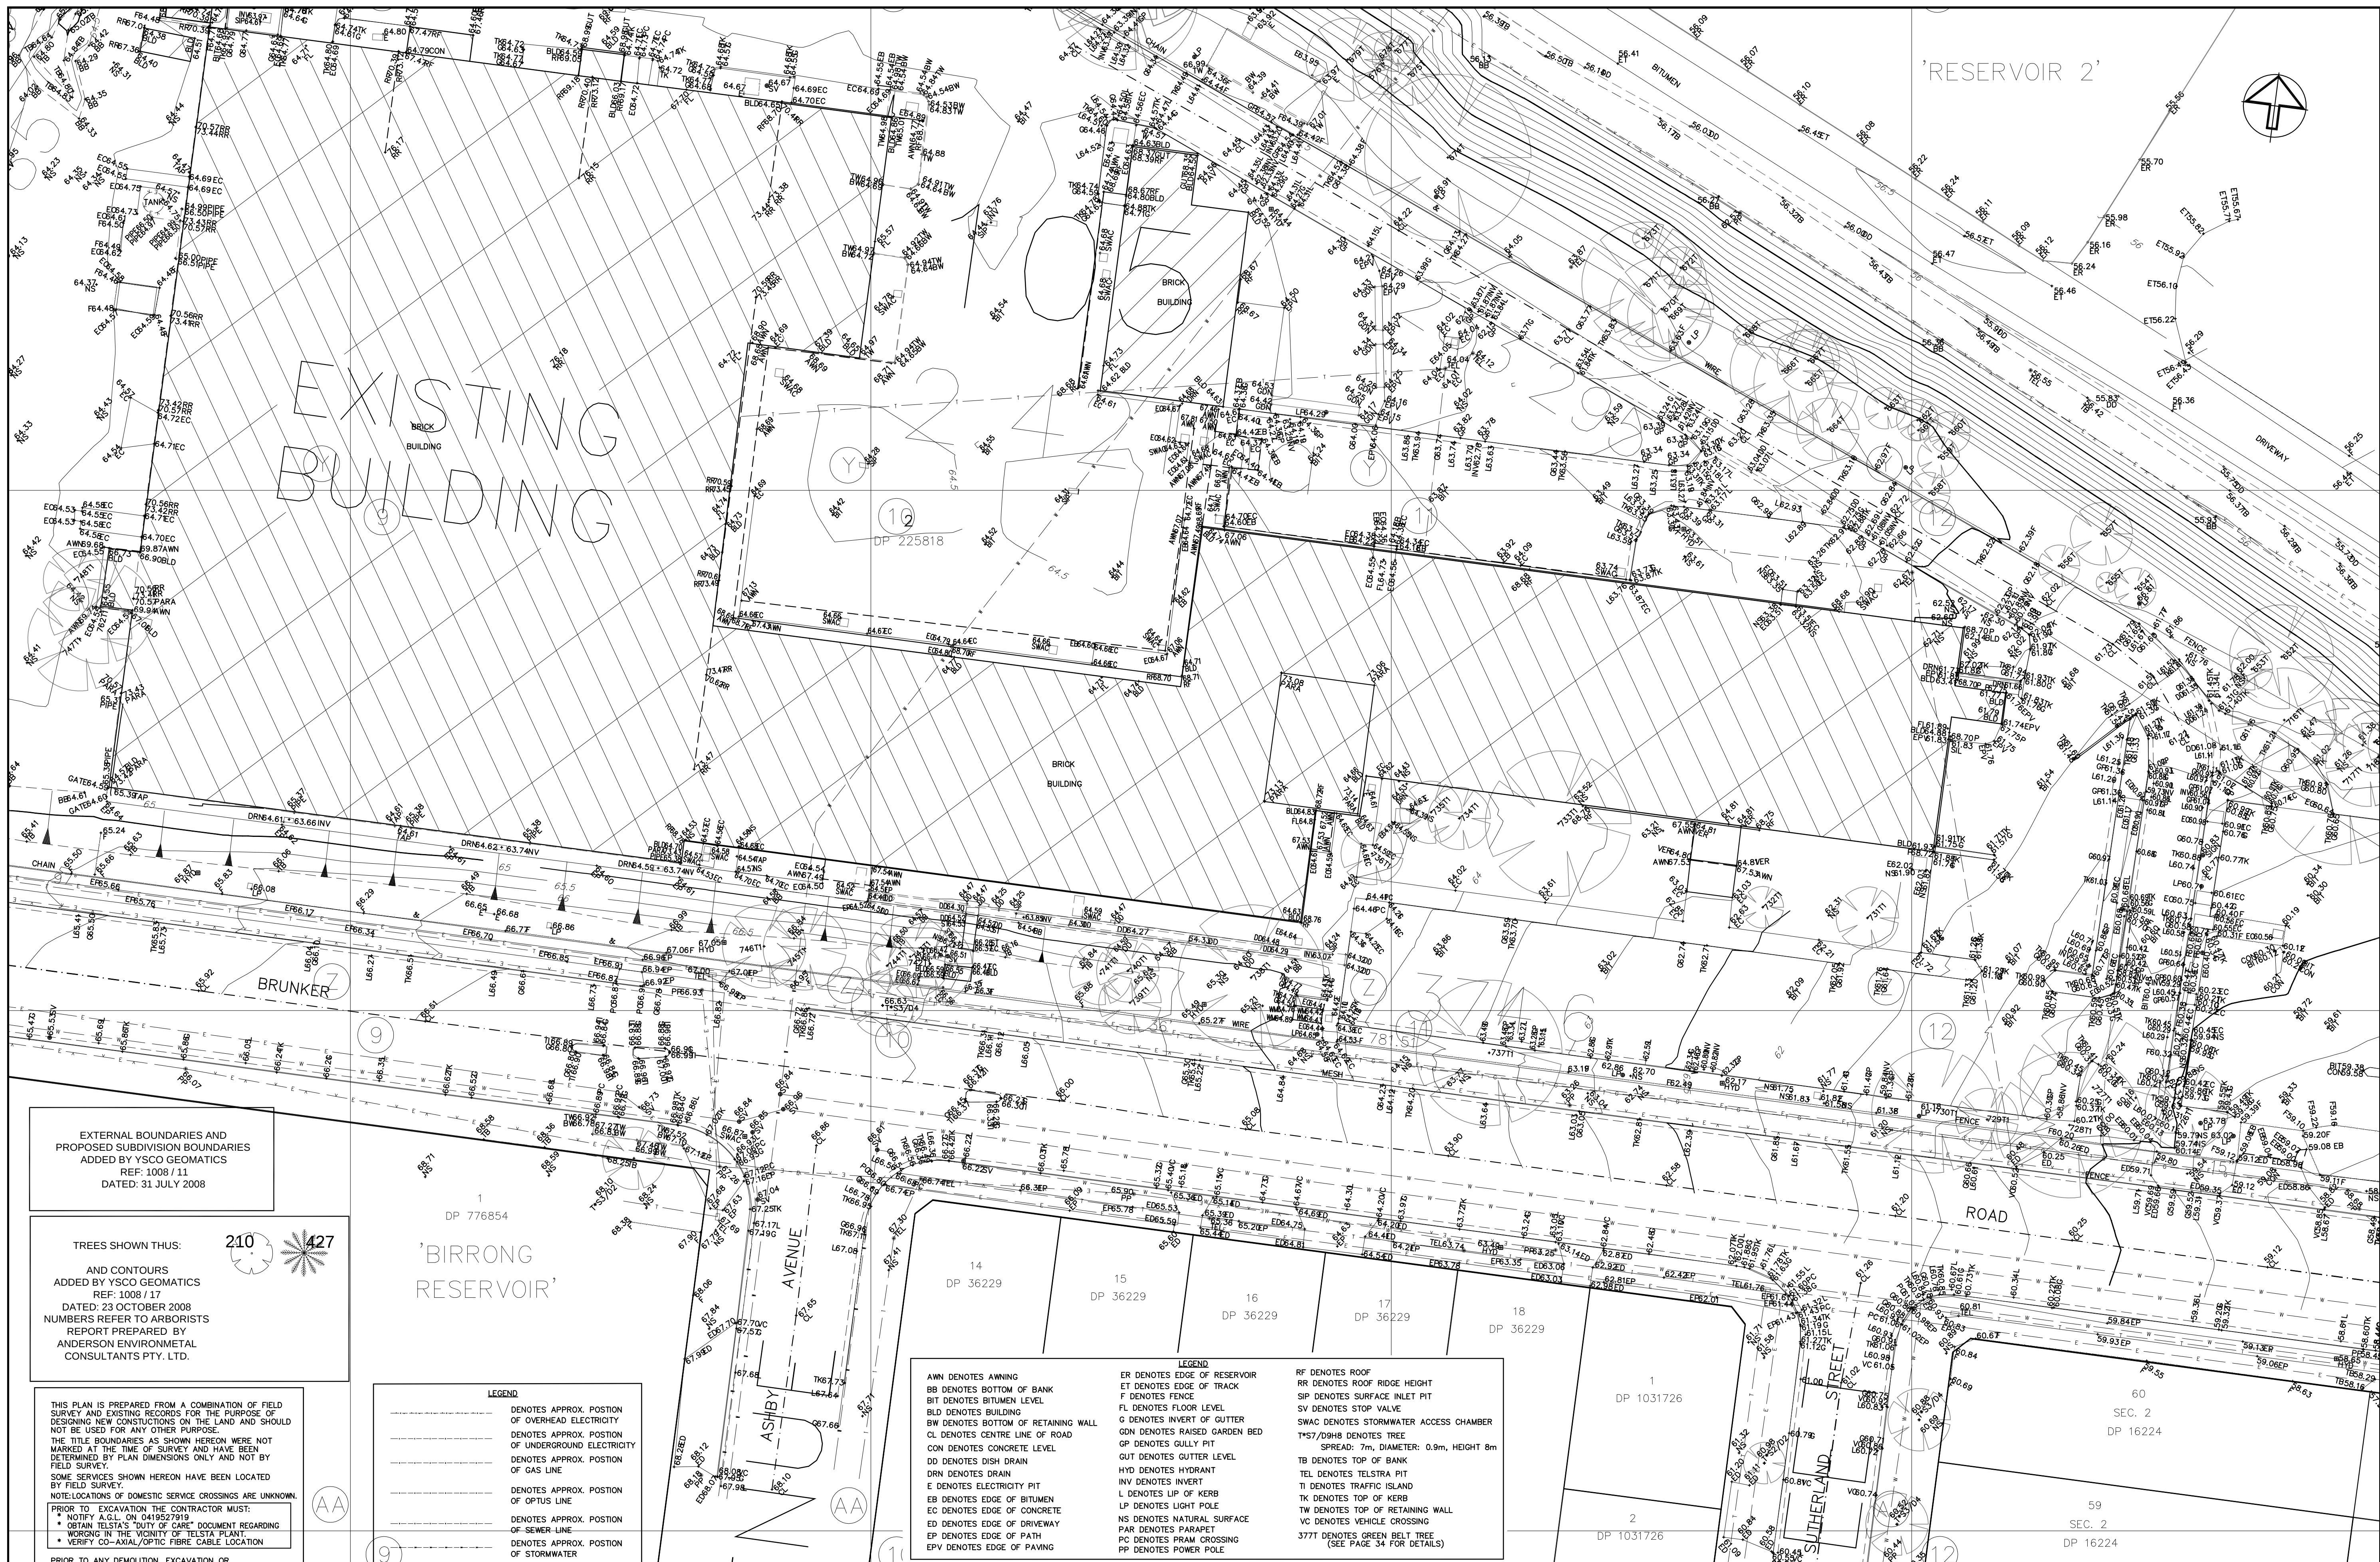

EXTERNAL BOUNDARIES AND
PROPOSED SUBDIVISION BOUNDARIES
ADDED BY YSCO GEOMATICS
REF: 1008 / 11
DATED: 31 JULY 2008


TREES SHOWN THUS: 210 427
AND CONTOURS
ADDED BY YSCO GEOMATICS
REF: 1008 / 17
DATED: 23 OCTOBER 2008
NUMBERS REFER TO ARBORISTS
REPORT PREPARED BY
ANDERSON ENVIRONMENTAL
CONSULTANTS PTY. LTD.


THIS PLAN IS PREPARED FROM A COMBINATION OF FIELD
SURVEY AND EXISTING RECORDS FOR THE PURPOSE OF
DESIGNING NEW CONSTRUCTIONS ON THE LAND AND SHOULD
NOT BE USED FOR ANY OTHER PURPOSE.
THE TITLE BOUNDARIES AS SHOWN HEREON WERE NOT
MARKED AT THE TIME OF SURVEY AND HAVE BEEN
DETERMINED BY PLAN DIMENSIONS ONLY AND NOT BY
FIELD SURVEY.
SOME SERVICES SHOWN HEREON HAVE BEEN LOCATED
BY FIELD SURVEY.
NOTE: LOCATIONS OF DOMESTIC SERVICE CROSSINGS ARE UNKNOWN.
PRIOR TO EXCAVATION THE CONTRACTOR MUST:
• NOTIFY A.G.L. ON 0410527819
• OBTAIN TELSTRA'S "DUTY OF CARE" DOCUMENT REGARDING
WORKING IN THE VICINITY TELSTRA PLANT
• VERIFY CO-AXIAL OPTIC FIBRE CABLE LOCATION
PRIOR TO ANY DEMOLITION, EXCAVATION OR
CONSTRUCTION ON THE SITE, THE RELEVANT AUTHORITY
SHOULD BE CONTACTED FOR LOCATION OF FURTHER
UNDERGROUND SERVICES AND DETAILED LOCATIONS
OF ALL SERVICES.
CAUTION: CONTOURS SHOWN HEREON ARE INDICATIVE ONLY
PREFERENCE SHOULD BE GIVEN TO SPOT
HEIGHTS AS SHOWN.

LEGEND	
	DENOTES APPROX. POSITION OF OVERHEAD ELECTRICITY
	DENOTES APPROX. POSITION OF UNDERGROUND ELECTRICITY
	DENOTES APPROX. POSITION OF GAS LINE
	DENOTES APPROX. POSITION OF OPTIC LINE
	DENOTES APPROX. POSITION OF SEWER LINE
	DENOTES APPROX. POSITION OF STORMWATER
	DENOTES APPROX. POSITION OF TELSTRA LINE
	DENOTES APPROX. POSITION OF WATER

LEGEND	
AWN DENOTES AWNING	ER DENOTES EDGE OF RESERVOIR
BB DENOTES BOTTOM OF BANK	ET DENOTES EDGE OF TRACK
BIT DENOTES BITUMEN LEVEL	F DENOTES FENCE
BLD DENOTES BUILDING	FL DENOTES FLOOR LEVEL
BW DENOTES BOTTOM OF RETAINING WALL	G DENOTES INVERT OF GUTTER
CL DENOTES CENTRE LINE OF ROAD	GDN DENOTES RAISED GARDEN BED
CON DENOTES CONCRETE LEVEL	GP DENOTES GULLY PIT
DD DENOTES DISH DRAIN	GUT DENOTES GUTTER LEVEL
DRN DENOTES DRAIN	HYD DENOTES HYDRANT
E DENOTES ELECTRICITY PIT	INV DENOTES INVERT
EB DENOTES EDGE OF BITUMEN	L DENOTES LIP OF KERB
EC DENOTES EDGE OF CONCRETE	LP DENOTES LIGHT POLE
ED DENOTES EDGE OF DRIVEWAY	NS DENOTES NATURAL SURFACE
EPV DENOTES EDGE OF PATH	PAR DENOTES PARAPET
	PC DENOTES PRAM CROSSING
	PP DENOTES POWER POLE
	RF DENOTES ROOF
	RR DENOTES ROOF RIDGE HEIGHT
	SP DENOTES SURFACE INLET PIT
	SV DENOTES STOP VALVE
	SWAC DENOTES STORMWATER ACCESS CHAMBER
	TS7/DH/H DENOTES TREE
	SPREAD: 7m, DIAMETER: 0.9m, HEIGHT 8m
	TB DENOTES TOP OF BANK
	TEL DENOTES TELSTRA PIT
	TI DENOTES TRAFFIC ISLAND
	TK DENOTES TOP OF KERB
	TW DENOTES TOP OF RETAINING WALL
	VC DENOTES VEHICLE CROSSING
	3777 DENOTES GREEN BELT TREE
	(SEE PAGE 34 FOR DETAILS)

 LEAN & HAYWARD PTY LTD Incorporating the Practice of W D Kimber & Associates Pty. Ltd. Development Consultants Surveying, Engineering, Planning & Project Management 10/101-14 SHAWHUT ST PT RIVER NSW 2262 benchmark SURVEYING 10/101-14 SHAWHUT ST PT RIVER NSW 2262	NO.	AMENDMENT	DATE	DRAWN	CHECK'D	AUTH'D	CLIENT/PROJECT	AUTHORITY	SCALE	POTTS HILL RESERVOIR CONTOUR & DETAIL SURVEY 					
							NATIONAL PROJECT CONSULTANTS	AUBURN COUNCIL	1:200						
											ORIGIN OF LEVELS				
											LOT 2 DP 456502 LOT 2 DP 225818				
											LOCALITY				
											DATUM				
										DATE					
															JULY 07
										DRAWN					
															A.O'H
										SHEET					
															12
										OF					
															AMENDMENT
										DRAWING No.					
															76862.01.D0

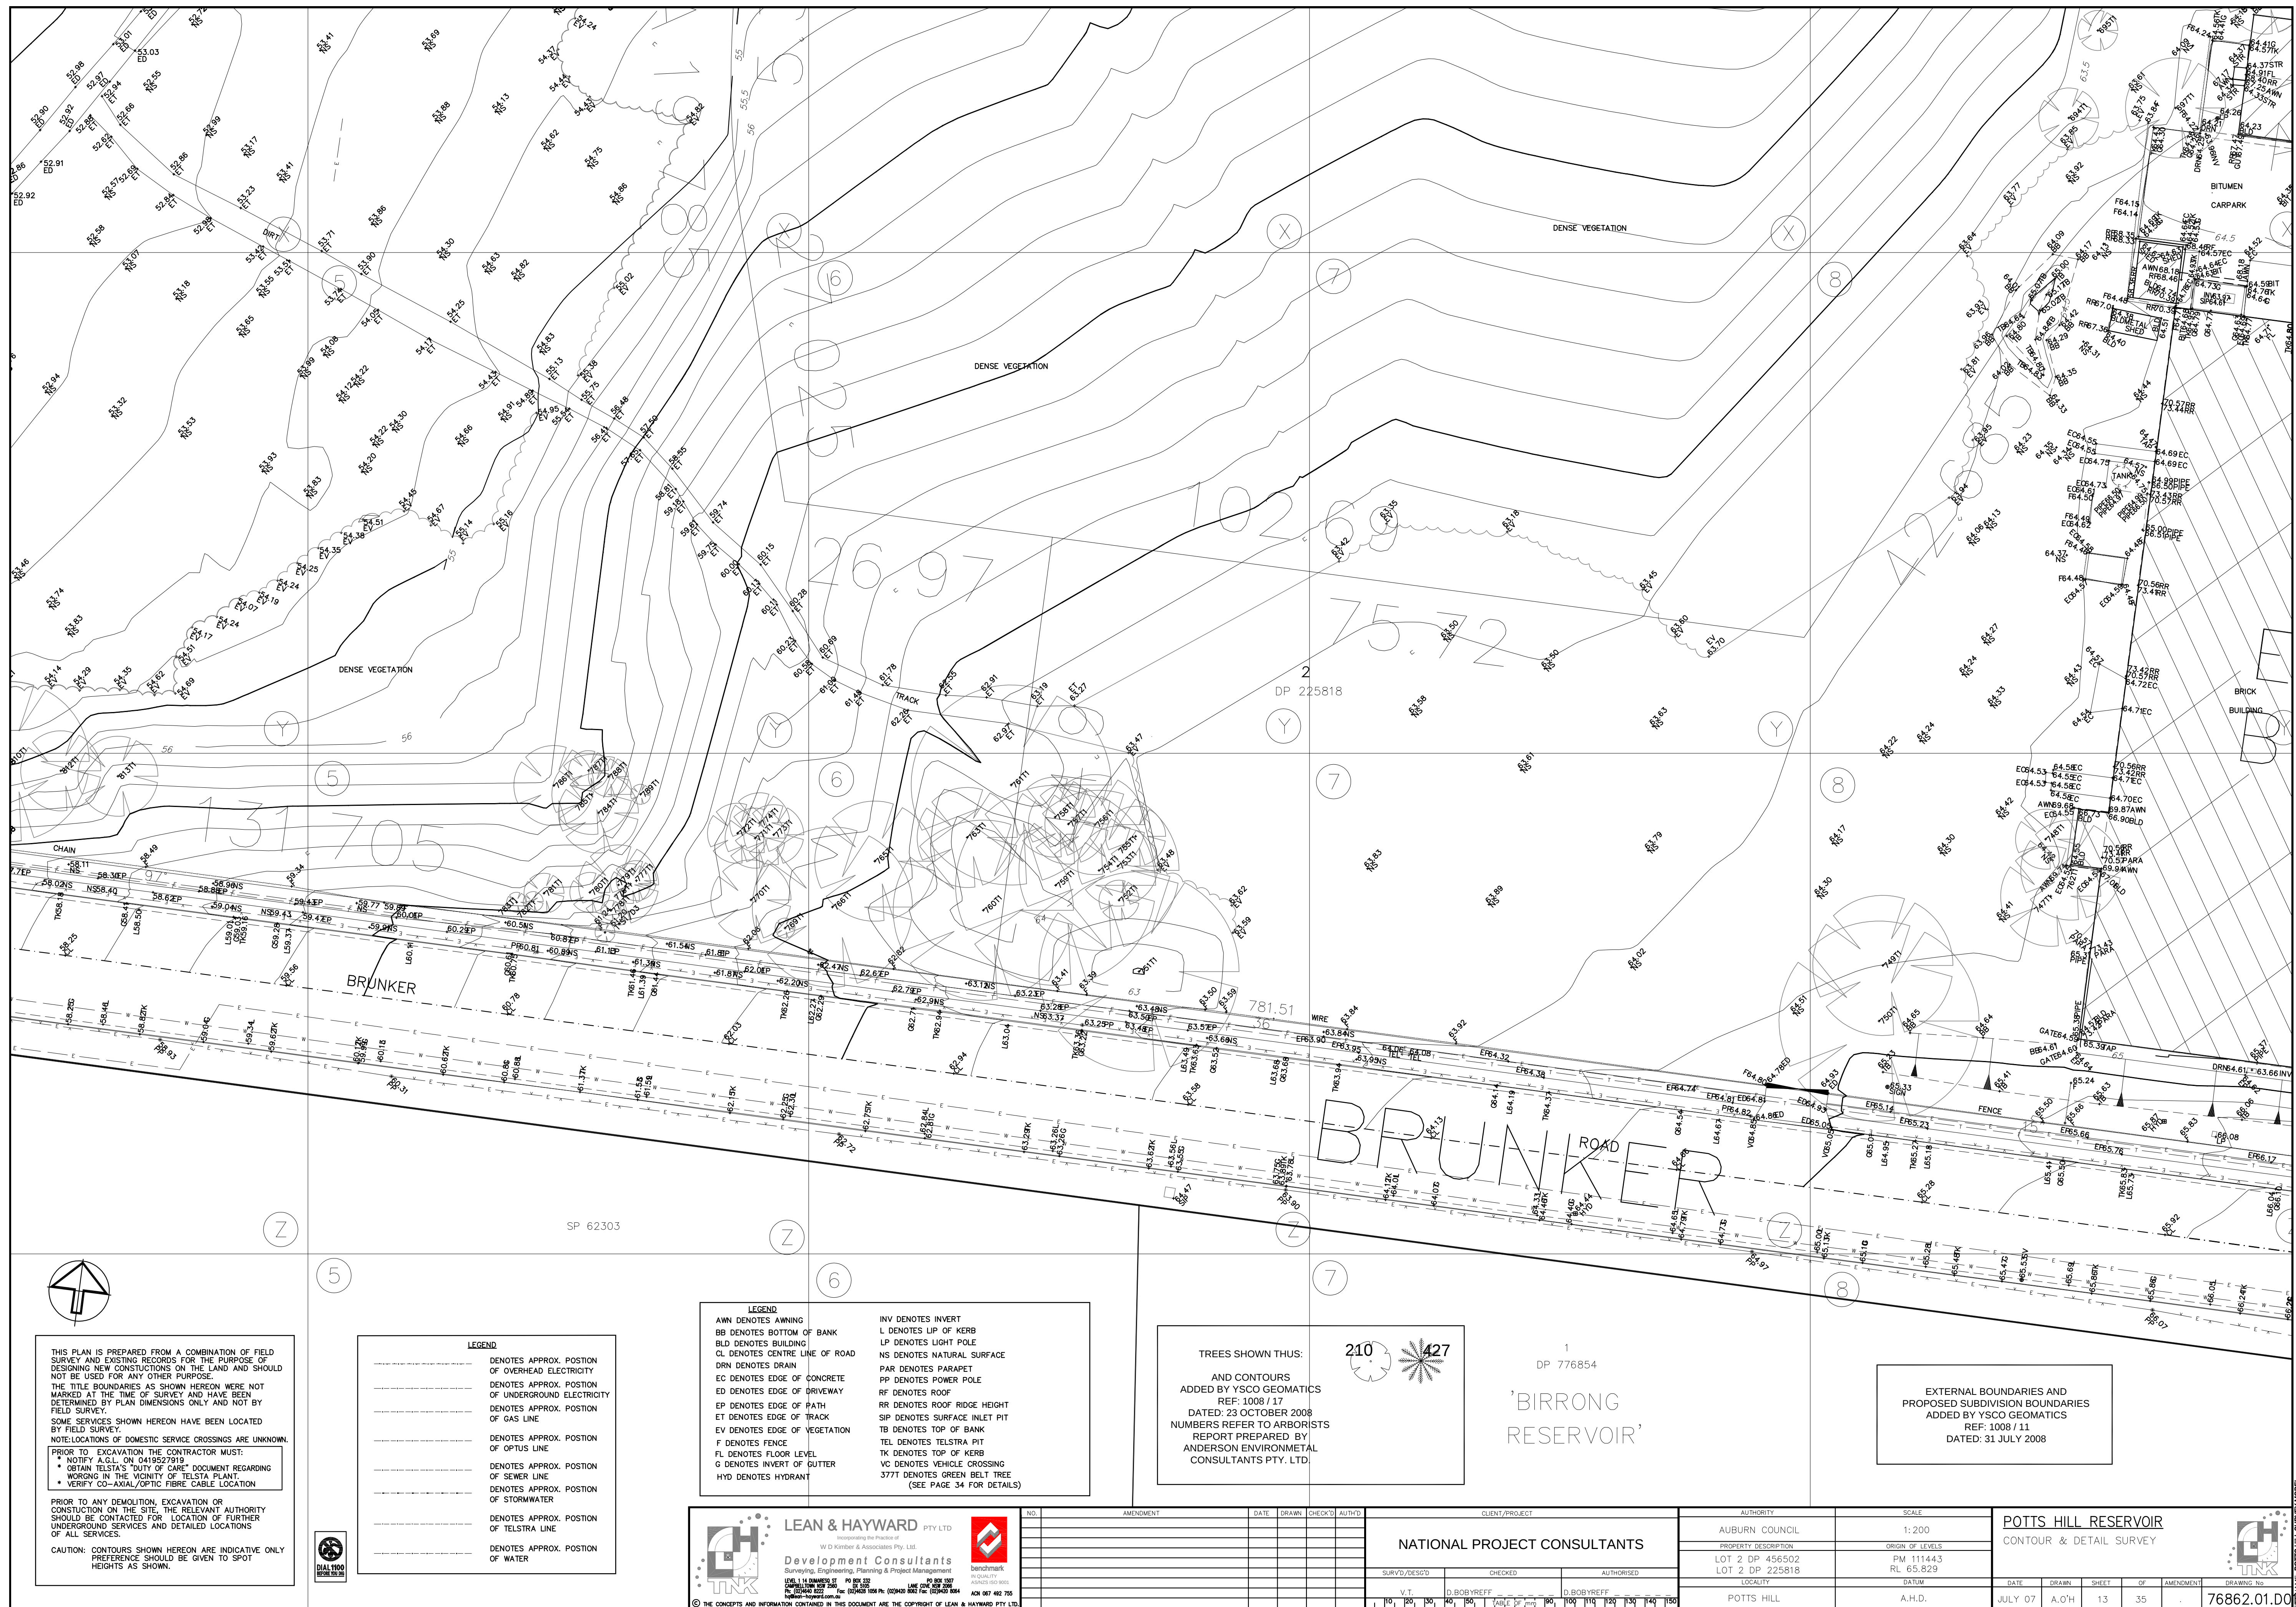

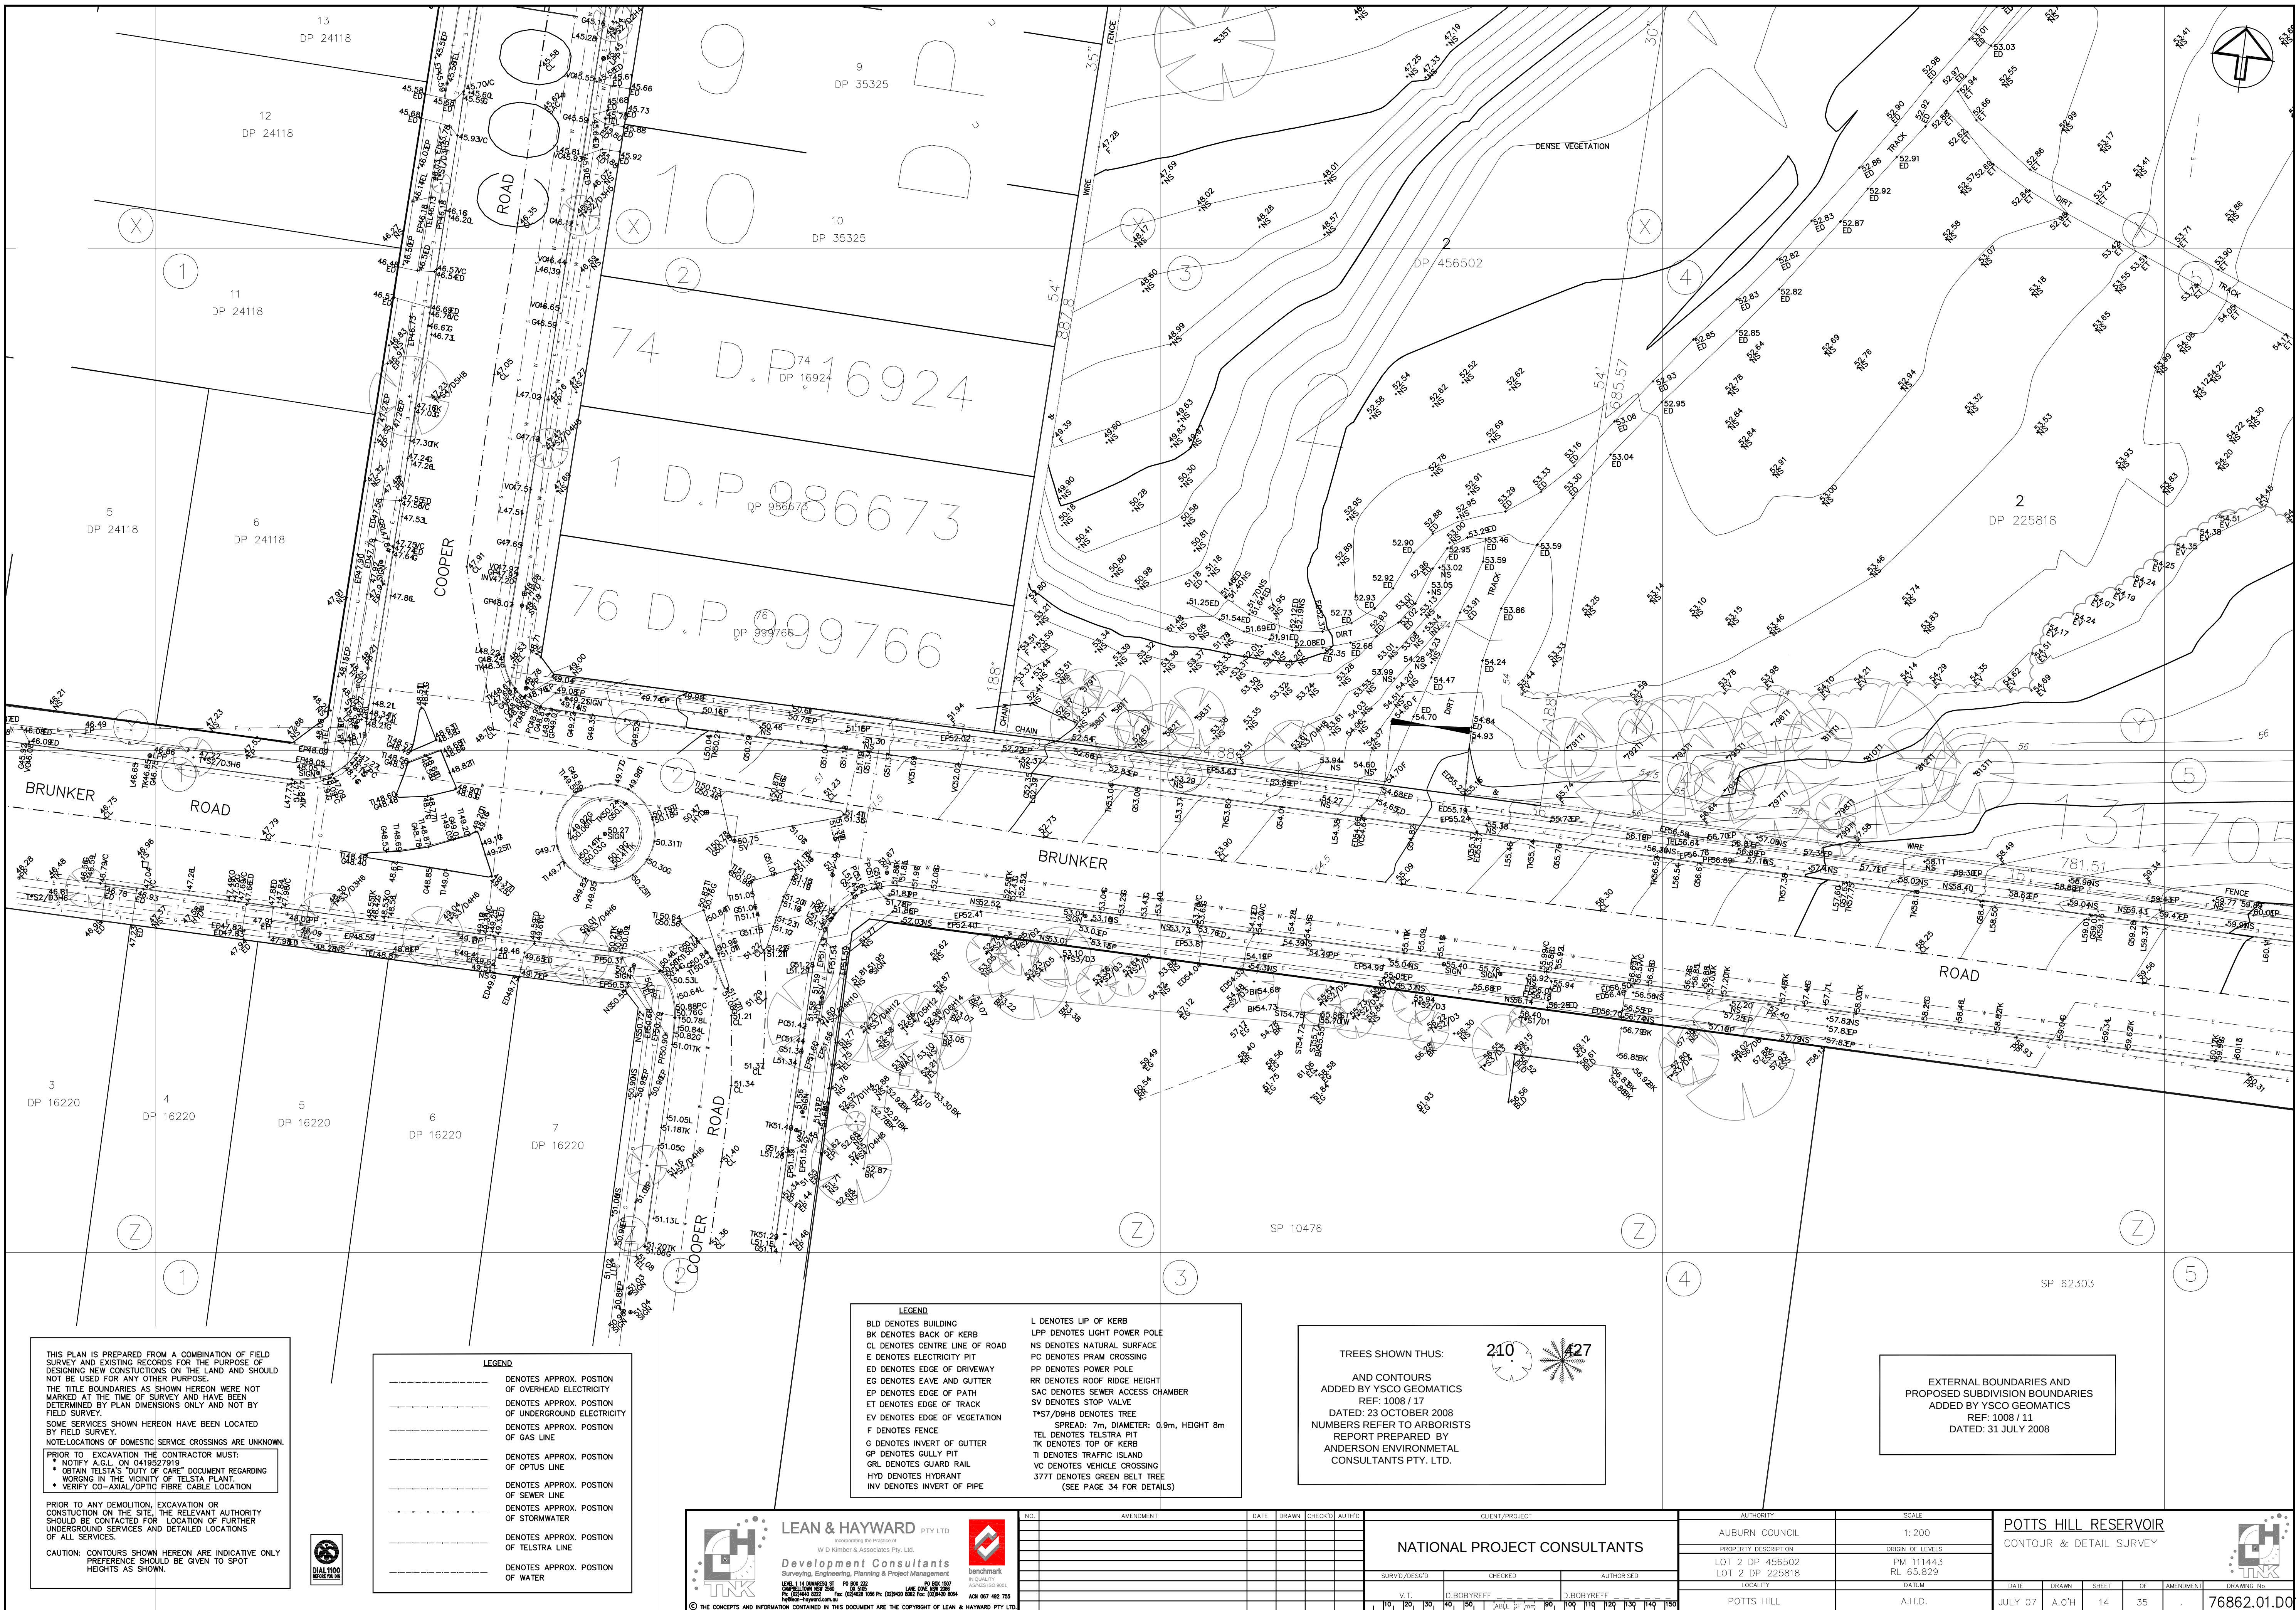

THIS PLAN IS PREPARED FROM A COMBINATION OF FIELD SURVEY AND EXISTING RECORDS FOR THE PURPOSE OF DESIGNING NEW CONSTRUCTIONS ON THE LAND AND SHOULD NOT BE USED FOR ANY OTHER PURPOSE.

THE TITLE BOUNDARIES AS SHOWN HEREON WERE NOT MARKED AT THE TIME OF SURVEY AND HAVE BEEN DETERMINED BY PLAN DIMENSIONS ONLY AND NOT BY FIELD SURVEY.

SOME SERVICES SHOWN HEREON HAVE BEEN LOCATED BY FIELD SURVEY.

NOTE: LOCATIONS OF DOMESTIC SERVICE CROSSINGS ARE UNKNOWN.

PRIOR TO EXCAVATION THE CONTRACTOR MUST:

- NOTIFY A.G.L. ON 041927919
- OBTAIN TELSTA'S "DUTY OF CARE" DOCUMENT REGARDING WORKING IN THE VICINITY OF TELSTA PLANT.
- VERIFY CO-AXIAL/OPTIC FIBRE CABLE LOCATION

PRIOR TO ANY DEMOLITION, EXCAVATION OR CONSTRUCTION ON THE SITE, THE RELEVANT AUTHORITY SHOULD BE CONTACTED FOR LOCATION OF FURTHER UNDERGROUND SERVICES AND DETAILED LOCATIONS OF ALL SERVICES.

CAUTION: CONTOURS SHOWN HEREON ARE INDICATIVE ONLY PREFERENCE SHOULD BE GIVEN TO SPOT HEIGHTS AS SHOWN.

LEGEND

--- DENOTES APPROX. POSITION OF OVERHEAD ELECTRICITY

--- DENOTES APPROX. POSITION OF UNDERGROUND ELECTRICITY

--- DENOTES APPROX. POSITION OF GAS LINE

--- DENOTES APPROX. POSITION OF OPTUS LINE

--- DENOTES APPROX. POSITION OF SEWER LINE

--- DENOTES APPROX. POSITION OF STORMWATER

--- DENOTES APPROX. POSITION OF TELSTRA LINE

--- DENOTES APPROX. POSITION OF WATER

LEGEND

B/D DENOTES BUILDING

BK DENOTES BACK OF KERB

CL DENOTES CENTRE LINE OF ROAD

E DENOTES ELECTRICITY PIT

ED DENOTES EDGE OF DRIVEWAY

EG DENOTES EAVE AND GUTTER

EP DENOTES EDGE OF PATH

ET DENOTES EDGE OF TRACK

EV DENOTES EDGE OF VEGETATION

F DENOTES FENCE

G DENOTES INVERT OF GUTTER

GP DENOTES GULLY PIT

GR DENOTES GUARD RAIL

HYD DENOTES HYDRANT

INV DENOTES INVERT OF PIPE

L DENOTES LIP OF KERB

LPP DENOTES LIGHT POWER POLE

NS DENOTES NATURAL SURFACE

PC DENOTES PRAM CROSSING

PP DENOTES POWER POLE

RR DENOTES ROOF RIDGE HEIGHT

SAC DENOTES SEWER ACCESS CHAMBER

SV DENOTES STOP VALVE

T*57/D0H8 DENOTES TREE

SPREAD: 7m, DIAMETER: 0.9m, HEIGHT 8m

TEL DENOTES TELSTRA PIT

TK DENOTES TOP OF KERB

TI DENOTES TRAFFIC ISLAND

VC DENOTES VEHICLE CROSSING

3771 DENOTES GREEN BELT TREE (SEE PAGE 34 FOR DETAILS)

TREES SHOWN THUS:

210 427

AND CONTOURS ADDED BY YSCO GEOMATICS REF: 1008 / 17

DATED: 23 OCTOBER 2008

NUMBERS REFER TO ARBORISTS REPORT PREPARED BY ANDERSON ENVIRONMENTAL CONSULTANTS PTY. LTD.

EXTERNAL BOUNDARIES AND PROPOSED SUBDIVISION BOUNDARIES ADDED BY YSCO GEOMATICS REF: 1008 / 11 DATED: 31 JULY 2008

LEAN & HAYWARD PTY LTD
Incorporating the Practices of
W D Kimber & Associates Pty. Ltd.
Development Consultants
Surveying, Engineering, Planning & Project Management
140/142 BROADWAY, SYDNEY NSW 1570
TEL: 02 9550 1234 FAX: 02 9550 1235
WWW.LEAN-AND-HAYWARD.COM.AU

NO.	AMENDMENT	DATE	DRAWN	CHECKED	AUTH'D

CLIENT/PROJECT			
NATIONAL PROJECT CONSULTANTS			
SURV'D/DESG'D		CHECKED	AUTHORISED
V.T.		D.BORVREFF	D.BORVREFF
10	20	30	40
50	60	70	80
90	100	110	120
130	140	150	

AUTHORITY	
AUBURN COUNCIL	
PROPERTY DESCRIPTION	
LOT 2 DP 456502	
LOT 2 DP 225818	
LOCALITY	
POTTS HILL	

SCALE	
1:200	
ORIGIN OF LEVELS	
PM 111443	
RL 65.829	
DATUM	
A.H.D.	

POTTS HILL RESERVOIR				
CONTOUR & DETAIL SURVEY				
DATE	DRAWN	SHEET	OF	AMENDMENT
JULY 07	A.O'H	14	35	
DRAWING NO.				76862.01.D0



PREPARED BY: POTT'S HILL SURVEY MODEL

TREES SHOWN THUS:
AND CONTOURS
ADDED BY YSCO GEOMATICS
REF: 1008 / 17
DATED: 23 OCTOBER 2008
NUMBERS REFER TO ARBORISTS
REPORT PREPARED BY
ANDERSON ENVIRONMENTAL
CONSULTANTS PTY. LTD.

EXTERNAL BOUNDARIES AND
PROPOSED SUBDIVISION BOUNDARIES
ADDED BY YSCO GEOMATICS
REF: 1008 / 11
DATED: 31 JULY 2008

LEGEND

CL DENOTES CENTRE LINE OF ROAD
DD DENOTES DISH DRAIN
ED DENOTES EDGE OF DRIVEWAY
EP DENOTES EDGE OF PATH
EV DENOTES EDGE OF VEGETATION
F DENOTES FENCE
G DENOTES INVERT OF GUTTER
GP DENOTES GULLY PIT
INV DENOTES INVERT OF PIPE
L DENOTES LIP OF KERB
LPP DENOTES LIGHT POWER POLE

NS DENOTES NATURAL SURFACE
PP DENOTES POWER POLE
SAC DENOTES SEWER ACCESS CHAMBER
SV DENOTES STOP VALVE
SWAC DENOTES STORMWATER ACCESS CHAMBER
T*57/D9H8 DENOTES TREE
SPREAD: 7m, DIAMETER: 0.9m, HEIGHT 8m
TB DENOTES TOP OF BANK
TEL DENOTES TELSTRA PIT
TK DENOTES TOP OF KERB
VC DENOTES VEHICLE CROSSING
377T DENOTES GREEN BELT TREE
(SEE PAGE 34 FOR DETAILS)

LEGEND

----- DENOTES APPROX. POSITION OF OVERHEAD ELECTRICITY
----- DENOTES APPROX. POSITION OF UNDERGROUND ELECTRICITY
----- DENOTES APPROX. POSITION OF GAS LINE
----- DENOTES APPROX. POSITION OF OPTUS LINE
----- DENOTES APPROX. POSITION OF SEWER LINE
----- DENOTES APPROX. POSITION OF STORMWATER
----- DENOTES APPROX. POSITION OF TELSTRA LINE
----- DENOTES APPROX. POSITION OF WATER

THIS PLAN IS PREPARED FROM A COMBINATION OF FIELD SURVEY AND EXISTING RECORDS FOR THE PURPOSE OF DESIGNING NEW CONSTRUCTIONS ON THE LAND AND SHOULD NOT BE USED FOR ANY OTHER PURPOSE.
THE TITLE BOUNDARIES AS SHOWN HEREON WERE NOT MARKED AT THE TIME OF SURVEY AND HAVE BEEN DETERMINED BY PLAN DIMENSIONS ONLY AND NOT BY FIELD SURVEY.
SOME SERVICES SHOWN HEREON HAVE BEEN LOCATED BY FIELD SURVEY.
NOTE: LOCATIONS OF DOMESTIC SERVICE CROSSINGS ARE UNKNOWN.
PRIOR TO EXCAVATION THE CONTRACTOR MUST:
• NOTIFY A.G.L. ON 0419527919
• OBTAIN TELSTRA'S "DUTY OF CARE" DOCUMENT REGARDING WORKING IN THE VICINITY OF TELSTRA PLANT.
• VERIFY CO-AXIAL/OPTIC FIBRE CABLE LOCATION
PRIOR TO ANY DEMOLITION, EXCAVATION OR CONSTRUCTION ON THE SITE, THE RELEVANT AUTHORITY SHOULD BE CONTACTED FOR LOCATION OF FURTHER UNDERGROUND SERVICES AND DETAIL LOCATIONS OF ALL SERVICES.
CAUTION: CONTOURS SHOWN HEREON ARE INDICATIVE ONLY PREFERENCE SHOULD BE GIVEN TO SPOT HEIGHTS AS SHOWN.

LEAN & HAYWARD PTY LTD
Incorporating the Practices of
W D Kimber & Associates Pty. Ltd.
Development Consultants
Surveying, Engineering, Planning & Project Management
100/102 BARRINGTON ST. PO BOX 322
MELBOURNE VIC 3001
TEL: 03 9594 1000 FAX: 03 9594 1001
WWW.LEAN-AND-HAYWARD.COM.AU
© THE CONCEPTS AND INFORMATION CONTAINED IN THIS DOCUMENT ARE THE COPYRIGHT OF LEAN & HAYWARD PTY LTD.

NO.	AMENDMENT	DATE	DRAWN	CHECKED	AUTH'D

CLIENT/PROJECT			
NATIONAL PROJECT CONSULTANTS			
SURV'D/DESG'D		CHECKED	AUTHORISED
V.T.		D.BORVREFF	D.BORVREFF
10	20	30	40
50	60	70	80
90	100	110	120
130	140	150	

AUTHORITY		SCALE
AUBURN COUNCIL		1:200
PROPERTY DESCRIPTION		ORIGIN OF LEVELS
LOT 2 DP 456502		PM 111443
LOT 2 DP 225818		RL 65.829
LOCALITY		DATUM
POTTS HILL		A.H.D.

POTTS HILL RESERVOIR					
CONTOUR & DETAIL SURVEY					
DATE	DRAWN	SHEET	OF	AMENDMENT	DRAWING No
JULY 07	A.O'H	15	35	.	76862.01.D0

REFERENCE: POTTS HILL SURVEY MODEL