


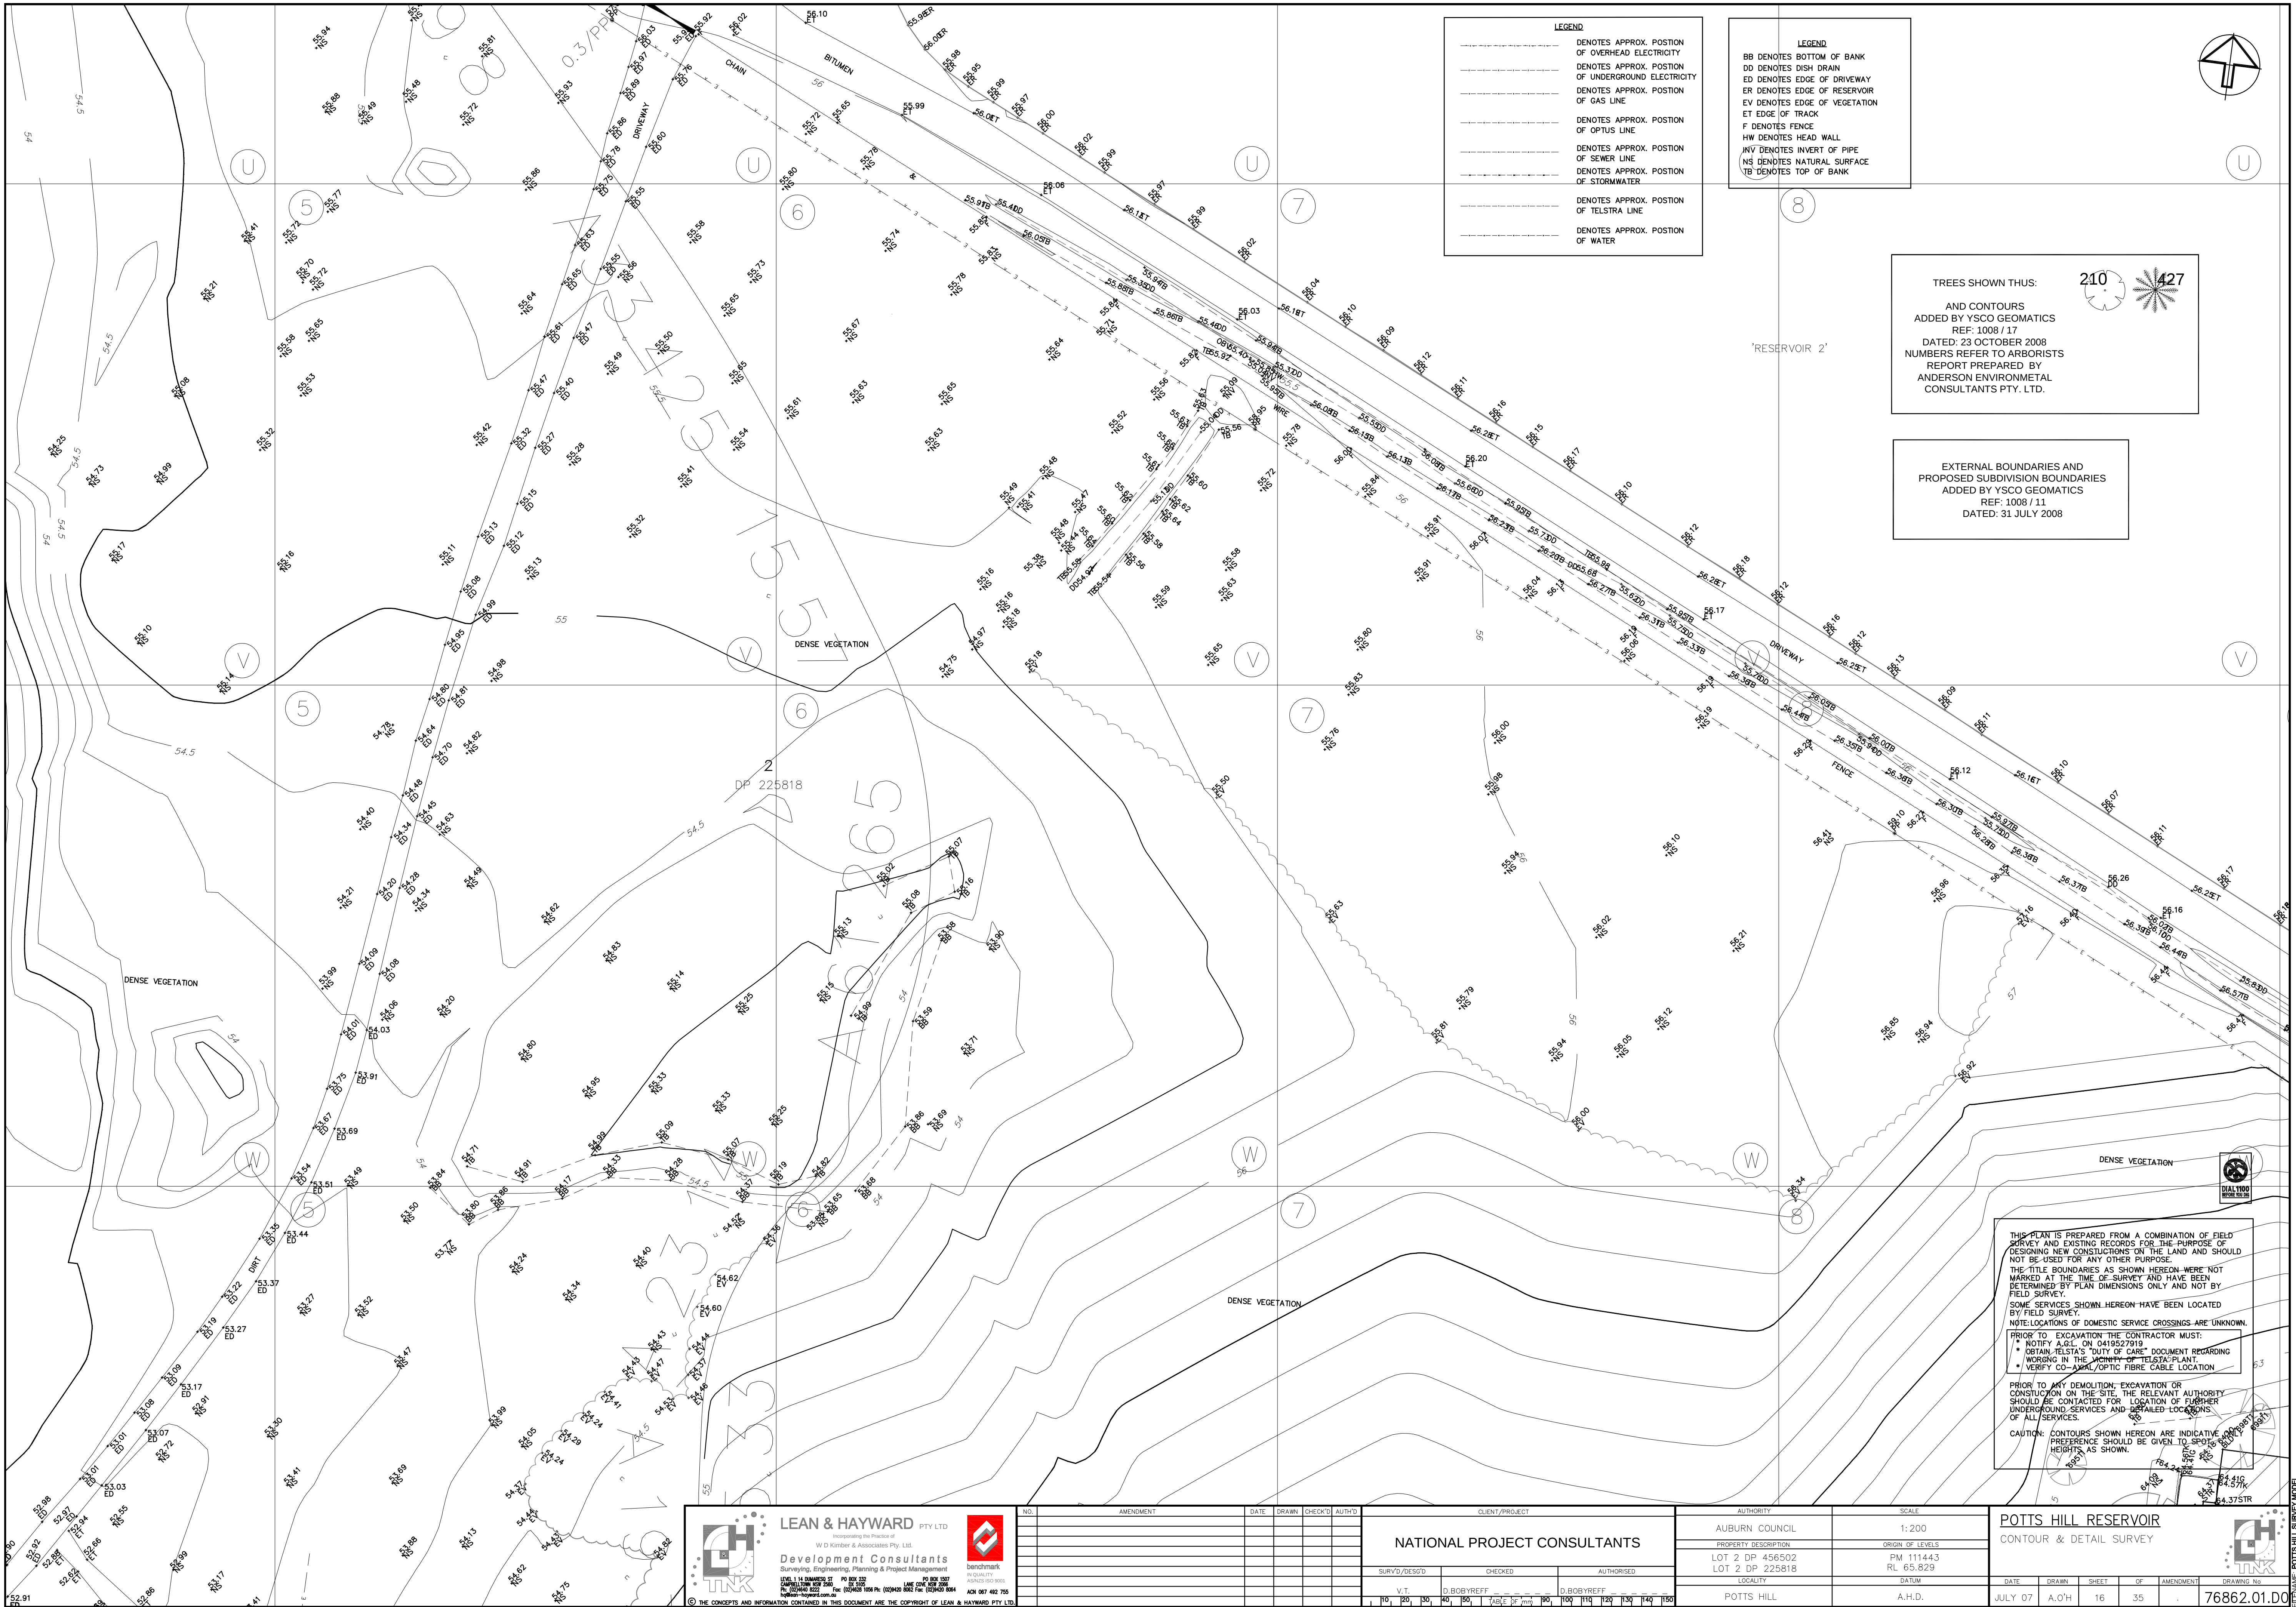

LEGEND

- DENOTES APPROX. POSTION OF OVERHEAD ELECTRICITY
- DENOTES APPROX. POSTION OF UNDERGROUND ELECTRICITY
- DENOTES APPROX. POSTION OF GAS LINE
- DENOTES APPROX. POSTION OF OPTUS LINE
- DENOTES APPROX. POSTION OF SEWER LINE
- DENOTES APPROX. POSTION OF STORMWATER
- DENOTES APPROX. POSTION OF TELSTRA LINE
- DENOTES APPROX. POSTION OF WATER

LEGEND

- BB DENOTES BOTTOM OF BANK
- DD DENOTES DISH DRAIN
- ED DENOTES EDGE OF DRIVEWAY
- ER DENOTES EDGE OF RESERVOIR
- EV DENOTES EDGE OF VEGETATION
- F DENOTES FENCE
- HW DENOTES HEAD WALL
- INV DENOTES INVERT OF PIPE
- NS DENOTES NATURAL SURFACE
- TB DENOTES TOP OF BANK

TREES SHOWN THUS: 210 427

AND CONTOURS
ADDED BY YSCO GEOMATICS
REF: 1008 / 17
DATED: 23 OCTOBER 2008
NUMBERS REFER TO ARBORISTS
REPORT PREPARED BY
ANDERSON ENVIRONMENTAL
CONSULTANTS PTY. LTD.

EXTERNAL BOUNDARIES AND
PROPOSED SUBDIVISION BOUNDARIES
ADDED BY YSCO GEOMATICS
REF: 1008 / 11
DATED: 31 JULY 2008

THIS PLAN IS PREPARED FROM A COMBINATION OF FIELD SURVEY AND EXISTING RECORDS FOR THE PURPOSE OF DESIGNING NEW CONSTRUCTIONS ON THE LAND AND SHOULD NOT BE USED FOR ANY OTHER PURPOSE.

THE TITLE BOUNDARIES AS SHOWN HEREON WERE NOT MARKED AT THE TIME OF SURVEY AND HAVE BEEN DETERMINED BY PLAN DIMENSIONS ONLY AND NOT BY FIELD SURVEY.

SOME SERVICES SHOWN HEREON HAVE BEEN LOCATED BY FIELD SURVEY.

NOTE: LOCATIONS OF DOMESTIC SERVICE CROSSINGS ARE UNKNOWN.

PRIOR TO EXCAVATION THE CONTRACTOR MUST:

- * NOTIFY A.C.L. ON 0419527919
- * OBTAIN TELSTRA'S 'DUTY OF CARE' DOCUMENT REGARDING WORKING IN THE VICINITY OF TELSTRA PLANT.
- * VERIFY CO-AXIAL/OPTIC FIBRE CABLE LOCATION

PRIOR TO ANY DEMOLITION, EXCAVATION OR CONSTRUCTION ON THE SITE, THE RELEVANT AUTHORITY SHOULD BE CONTACTED FOR LOCATION OF FURTHER UNDERGROUND SERVICES AND SEALED LOCATIONS OF ALL SERVICES.

CAUTION: CONTOURS SHOWN HEREON ARE INDICATIVE. PREFERENCE SHOULD BE GIVEN TO SPOTS HEIGHTS AS SHOWN.

LEAN & HAYWARD PTY LTD
Incorporating the Practices of
W D Kimber & Associates Pty. Ltd.
Development Consultants
Surveying, Engineering, Planning & Project Management

LEVEL 11 14 MARLBOROUGH RD, PO BOX 200
MARRIBONGH VIC 3040
TEL: (03) 9478 1000 FAX: (03) 9478 1001
WWW.LEAN-HAYWARD.COM.AU

425 407 402 705
ADVISED 02/05/2009

© THE CONCEPTS AND INFORMATION CONTAINED IN THIS DOCUMENT ARE THE COPYRIGHT OF LEAN & HAYWARD PTY LTD.

NO.	AMENDMENT	DATE	DRAWN	CHECK'D	AUTH'D

CLIENT/PROJECT			
NATIONAL PROJECT CONSULTANTS			
SURV'D/DESG'D		CHECKED	AUTHORISED
V.T.		D.BOR VREFF	D.BOR VREFF
10	20	30	40
50	60	70	80
90	100	110	120
130	140	150	

AUTHORITY	
AUBURN COUNCIL	
PROPERTY DESCRIPTION	
LOT 2 DP 456502 LOT 2 DP 225818	
LOCALITY	
POTTS HILL	

SCALE	
1:200	
ORIGIN OF LEVELS	
PM 111443 RL 65.829	
DATUM	
A.H.D.	

POTTS HILL RESERVOIR CONTOUR & DETAIL SURVEY					
DATE	DRAWN	SHEET	OF	AMENDMENT	DRAWING NO.
JULY 07	A.O'H	16	35		76862.01.D0



REFERENCE: POTTS HILL SURVEY MODEL



RESERVOIR 2

2
DP 225818

'RESERVOIR 2'

TREES SHOWN THUS:

AND CONTOURS
ADDED BY YSCO GEOMATICS
REF: 1008 / 17
DATED: 23 OCTOBER 2008
NUMBERS REFER TO ARBORISTS
REPORT PREPARED BY
ANDERSON ENVIRONMENTAL
CONSULTANTS PTY. LTD.

210  427 

LEGEND

DENOTES APPROX. POSITION
OF OVERHEAD ELECTRICITY

DENOTES APPROX. POSITION
OF UNDERGROUND ELECTRICITY

DENOTES APPROX. POSITION
OF GAS LINE

DENOTES APPROX. POSITION
OF OPTUS LINE

DENOTES APPROX. POSITION
OF SEWER LINE

DENOTES APPROX. POSITION
OF STORMWATER

DENOTES APPROX. POSITION
OF TELSTRA LINE

DENOTES APPROX. POSITION
OF WATER



EXTERNAL BOUNDARIES AND
PROPOSED SUBDIVISION BOUNDARIES
ADDED BY YSCO GEOMATICS
REF: 1008 / 11
DATED: 31 JULY 2008

LEGEND

AWN DENOTES AWNING
BLD DENOTES BUILDING
BW DENOTES BOTTOM OF WALL
DD DENOTES DISH DRAIN
ER DENOTES EDGE OF RESERVOIR
ET EDGE OF TRACK
F DENOTES FENCE
G DENOTES GUTTER INVERT
NS DENOTES NATURAL SURFACE
RR DENOTES ROOF RIDGE HEIGHT
STR DENOTES STAIRCASE
TB DENOTES TOP OF BANK
TK DENOTES TOP OF KERB
360T DENOTES GREEN BELT TREE
(SEE PAGE 34 FOR DETAILS)

THIS PLAN IS PREPARED FROM A COMBINATION OF FIELD SURVEY AND EXISTING RECORDS FOR THE PURPOSE OF DESIGNING NEW CONSTRUCTIONS ON THE LAND AND SHOULD BE USED ONLY FOR THAT PURPOSE.

THE TITLE BOUNDARIES AS SHOWN HEREON WERE NOT MARKED AT THE TIME OF SURVEY AND HAVE BEEN DETERMINED BY PLAN DIMENSIONS ONLY AND NOT BY FIELD SURVEY.

SOME SERVICES SHOWN HEREON HAVE BEEN LOCATED BY FIELD SURVEY.



LOCATIONS OF DOMESTIC SERVICE CROSSINGS ARE UNKNOWN.

PRIOR TO EXCAVATION THE CONTRACTOR MUST:

- * NOTIFY A.G.L. ON 0419527919
- * OBTAIN LETTERS "DUTY OF CARE" DOCUMENT REGARDING ALL WORKING IN THE VICINITY OF THE PLANT
- * VERIFY CO-AXIAL/DUPLEX FIBRE CABLE LOCATION

PRIOR TO ANY DEMOLITION, EXCAVATION OR CONSTRUCTION ON THE SITE, THE RELEVANT AUTHORITY SHOULD BE CONTACTED FOR LOCATION OF FURTHER UNDERGROUND SERVICES AND DETAILED LOCATIONS OF ALL SERVICES.

CAUTION: CONTOURS SHOWN HEREON ARE INDICATIVE ONLY PREFERENCE SHOULD BE GIVEN TO SPOT ELEVATIONS.

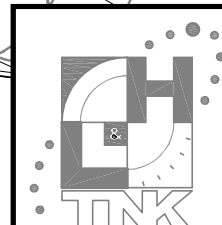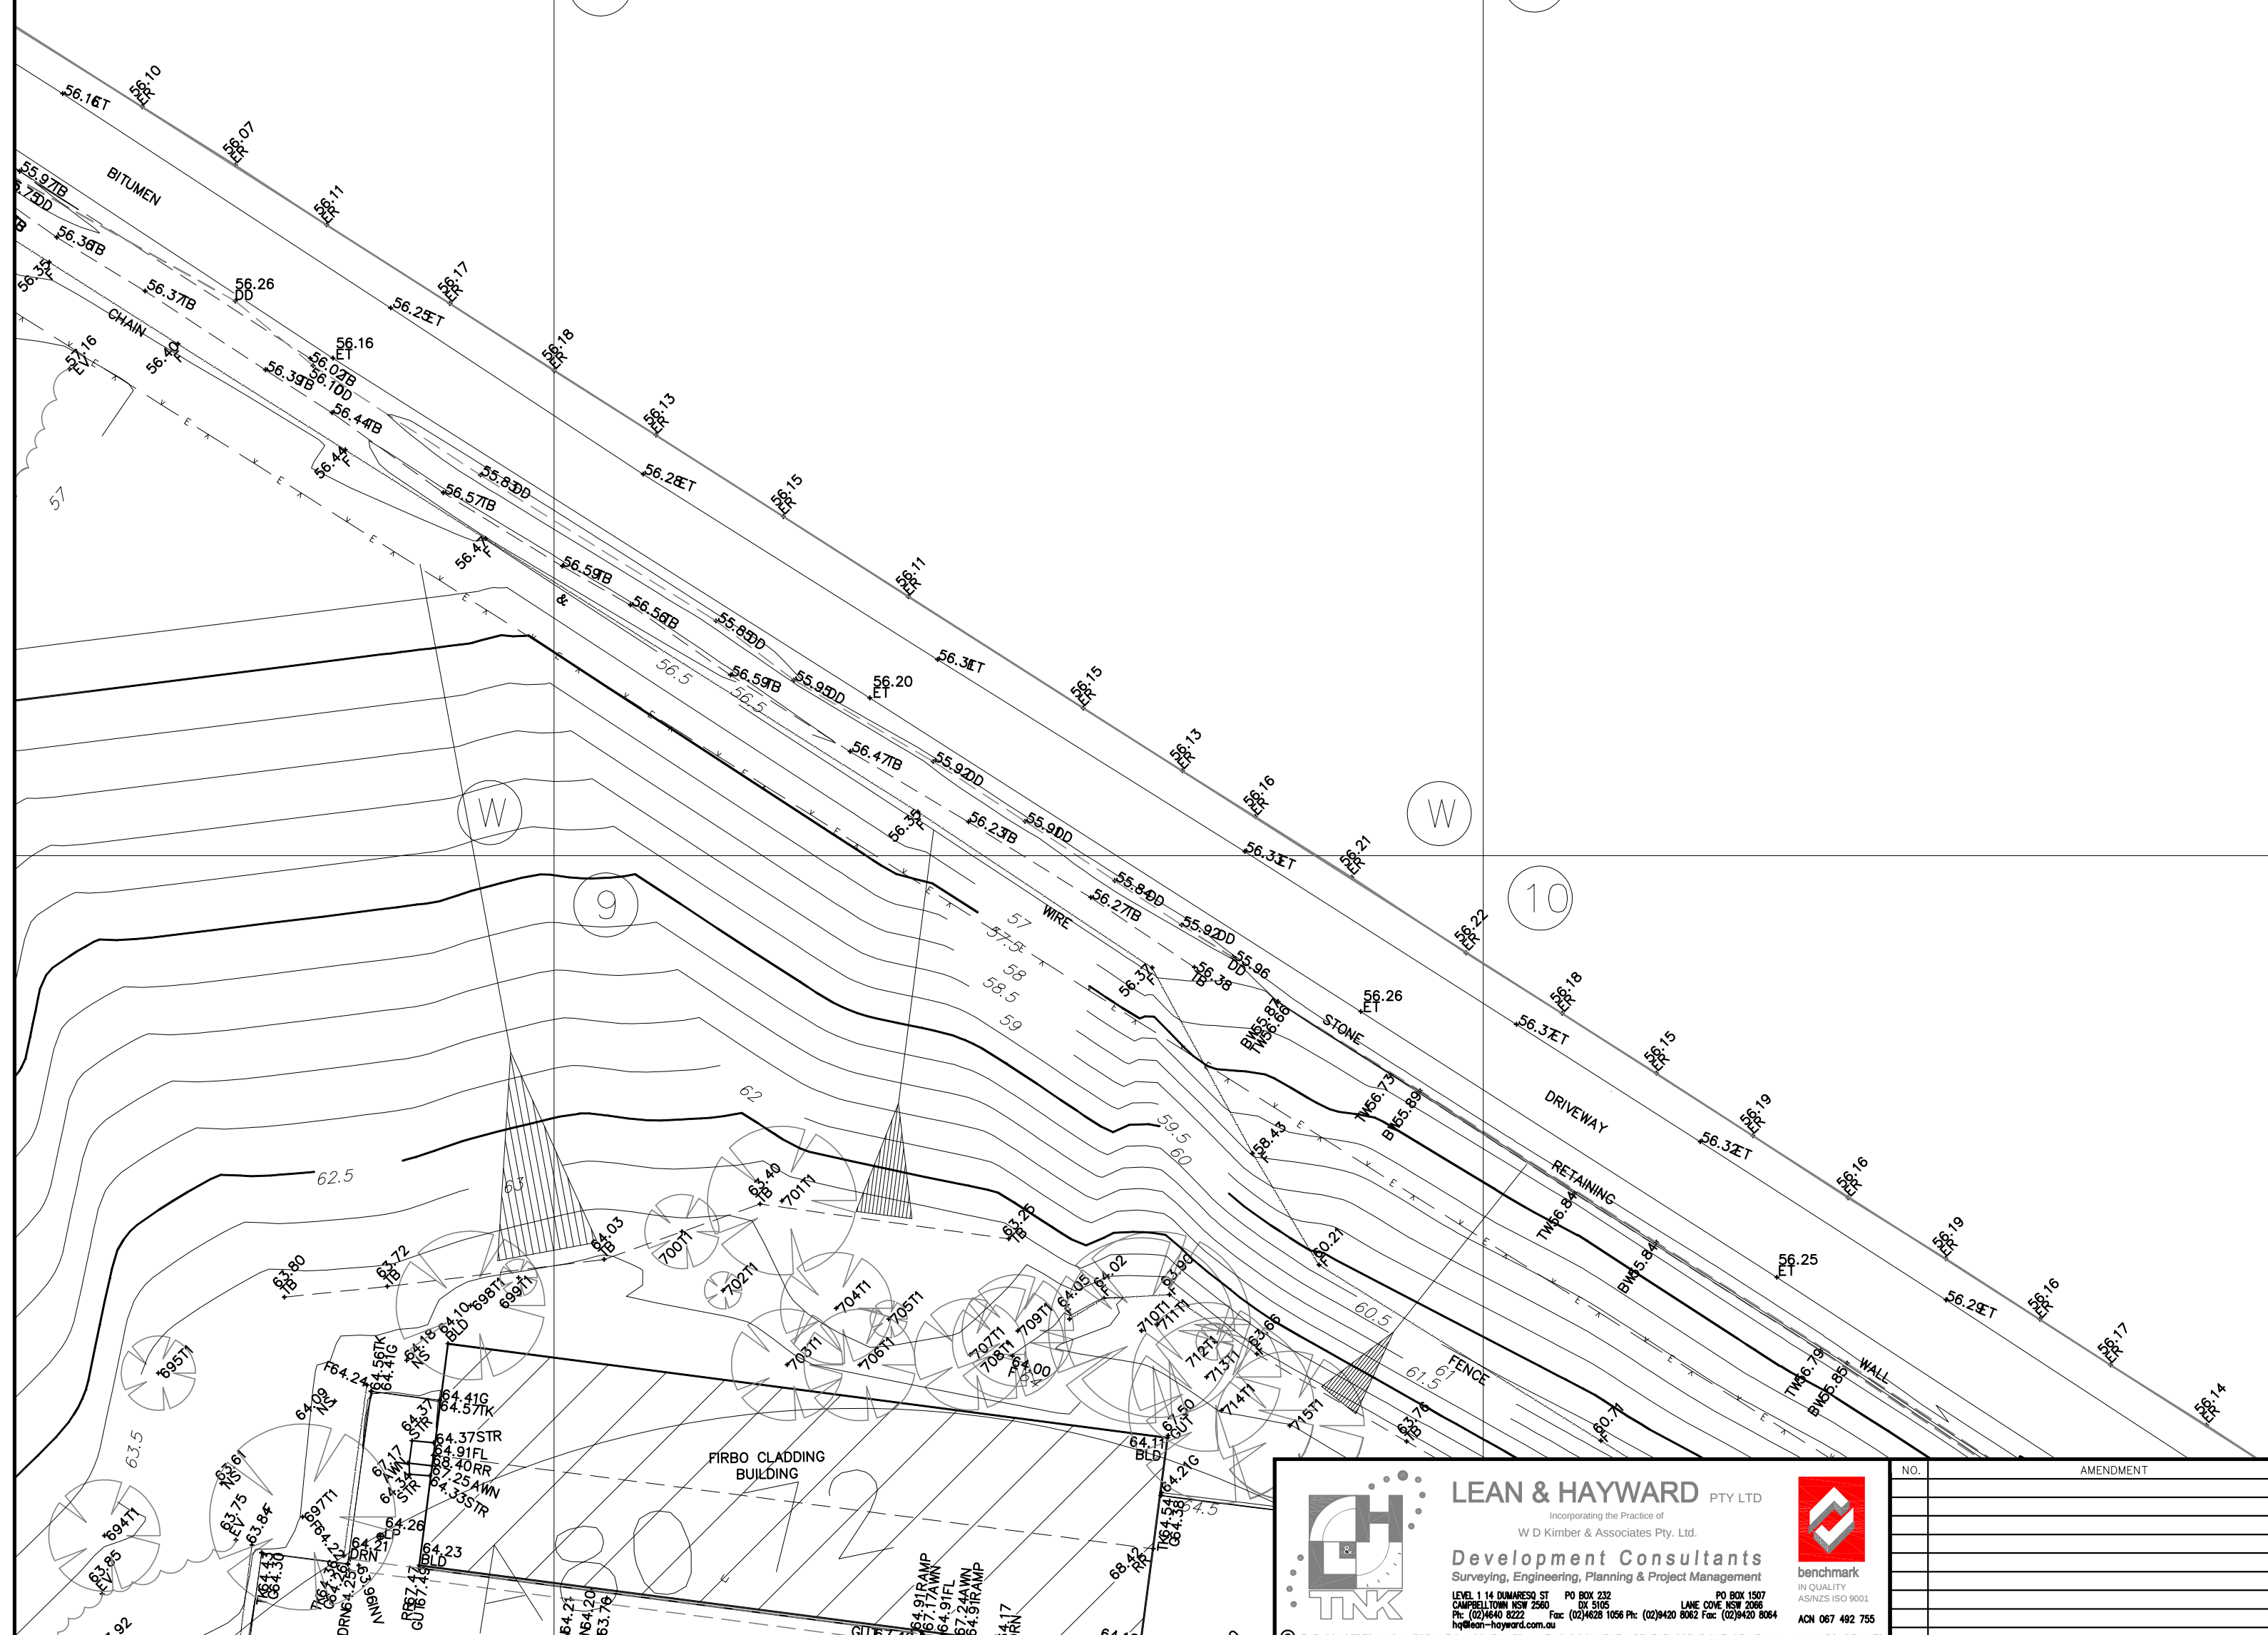

LEAN & HAYWARD PTY LTD
Incorporating the Practice of
W D Kimber & Associates Pty. Ltd.

Development Consultants
Surveying, Engineering, Planning & Project Management

LEVEL 1, 14 DUMFRIES ST PO BOX 1307
CAPRETTOWN NSW 2566 DX 5505 LANE COVE NSW 2086
Ph: (02)9440 4222 Fax: (02)9425 1154 Ph: (02)9420 8092 Fax: (02)9420 8004
h@lean-and-hayward.com.au

benchmark
IN QUALITY
ASSURES ISO 9001

ACH 067 492 755

INFORMATION CONTAINED IN THIS DOCUMENT ARE THE COPYRIGHT OF LEAN & HAYWARD PTY LTD


[illegible]

CLIENT/PROJECT															
NATIONAL PROJECT CONSULTANTS															
SURV'D/DESIG'D					CHECKED					AUTHORISED					
V. T.					D.BODYREFF					D.BODYREFF					
10	20	30	40	50	TABLE OF mm	60	70	80	90	100	110	120	130	140	150

	AUTHORITY
	AUBURN COUNCIL
	PROPERTY DESCRIPTION
	LOT 2 DP 456502
	LOT 2 DP 225818
	LOCALITY
	POTTS HILL

SCALE
1:200
ORIGIN OF LEVELS
PM 11144.3 RL 65.829
DATUM
A.H.D.

POTTS HILL RESERVOIR CONTOUR & DETAIL SURVEY					
DATE	DRAWN	SHEET	OF	AMENDMENT	DRAWING No
JULY 07	A.O'H	17	35	.	76862.01.D0

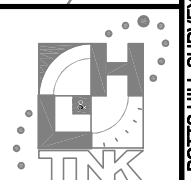

FILENAME: PUT IS HILL SURVEY MODEL

A0


CAUTION: CONTOURS SHOWN HEREON ARE INDICATIVE ONLY
PREFERENCE SHOULD BE GIVEN TO SPOT
HEIGHTS AS SHOWN.




<u>LEGEND</u>	
-----	DENOTES APPROX. POSITION OF OVERHEAD ELECTRICITY
-----	DENOTES APPROX. POSITION OF UNDERGROUND ELECTRICITY
	DENOTES APPROX. POSITION OF GAS LINE
-----	DENOTES APPROX. POSITION OF OPTUS LINE
-----	DENOTES APPROX. POSITION OF SEWER LINE
-----	DENOTES APPROX. POSITION OF STORMWATER
-----	DENOTES APPROX. POSITION OF TELSTRA LINE
-----	DENOTES APPROX. POSITION OF WATER

EXTERNAL BOUNDARIES AND
PROPOSED SUBDIVISION BOUNDARIES
ADDED BY YSCO GEOMATICS
REF: 1008 / 11
DATED: 31 JULY 2008

 

 LEAN & HAYWARD PTY LTD Incorporating the Practice of W D Kimber & Associates Pty. Ltd. Development Consultants Surveying, Engineering, Planning & Project Management Level 1 & 4 CHAMBERS ST. PO BOX 252 DARWIN NT 08 00000 Ph: 08 0922 555 Fax: 08 0922 555 www.lean-hayward.com.au benchmark inequality CONSTRUCTION CONSULTANTS Level 1 & 4 CHAMBERS ST. PO BOX 252 DARWIN NT 08 00000 Ph: 08 0922 555 Fax: 08 0922 555 www.lean-hayward.com.au	NO.	AMENDMENT	DATE	DRAWN	CHECKED	AUTH'D	CLIENT/PROJECT	AUTHORITY	SCALE	 POTTS HILL RESERVOIR CONTOUR & DETAIL SURVEY
	NATIONAL PROJECT CONSULTANTS							AUBURN COUNCIL	1:200	
								PROPERTY DESCRIPTION	ORIGIN OF LEVELS	
									LOT 2 DP 456502 LOT 2 DP 225818	
	SURVY/DESIG		CHECKED		AUTHORISED		LOCALITY		DATE	
Y.T.		D.BORBYREFF		D.BORBYREFF		POTTS HILL		A.H.D.		
1 10 20 30 40 50 60 70 80 90 100 110 120 130 140 150		TABLE OF DATA		TABLE OF DATA		POTTS HILL		DATE		

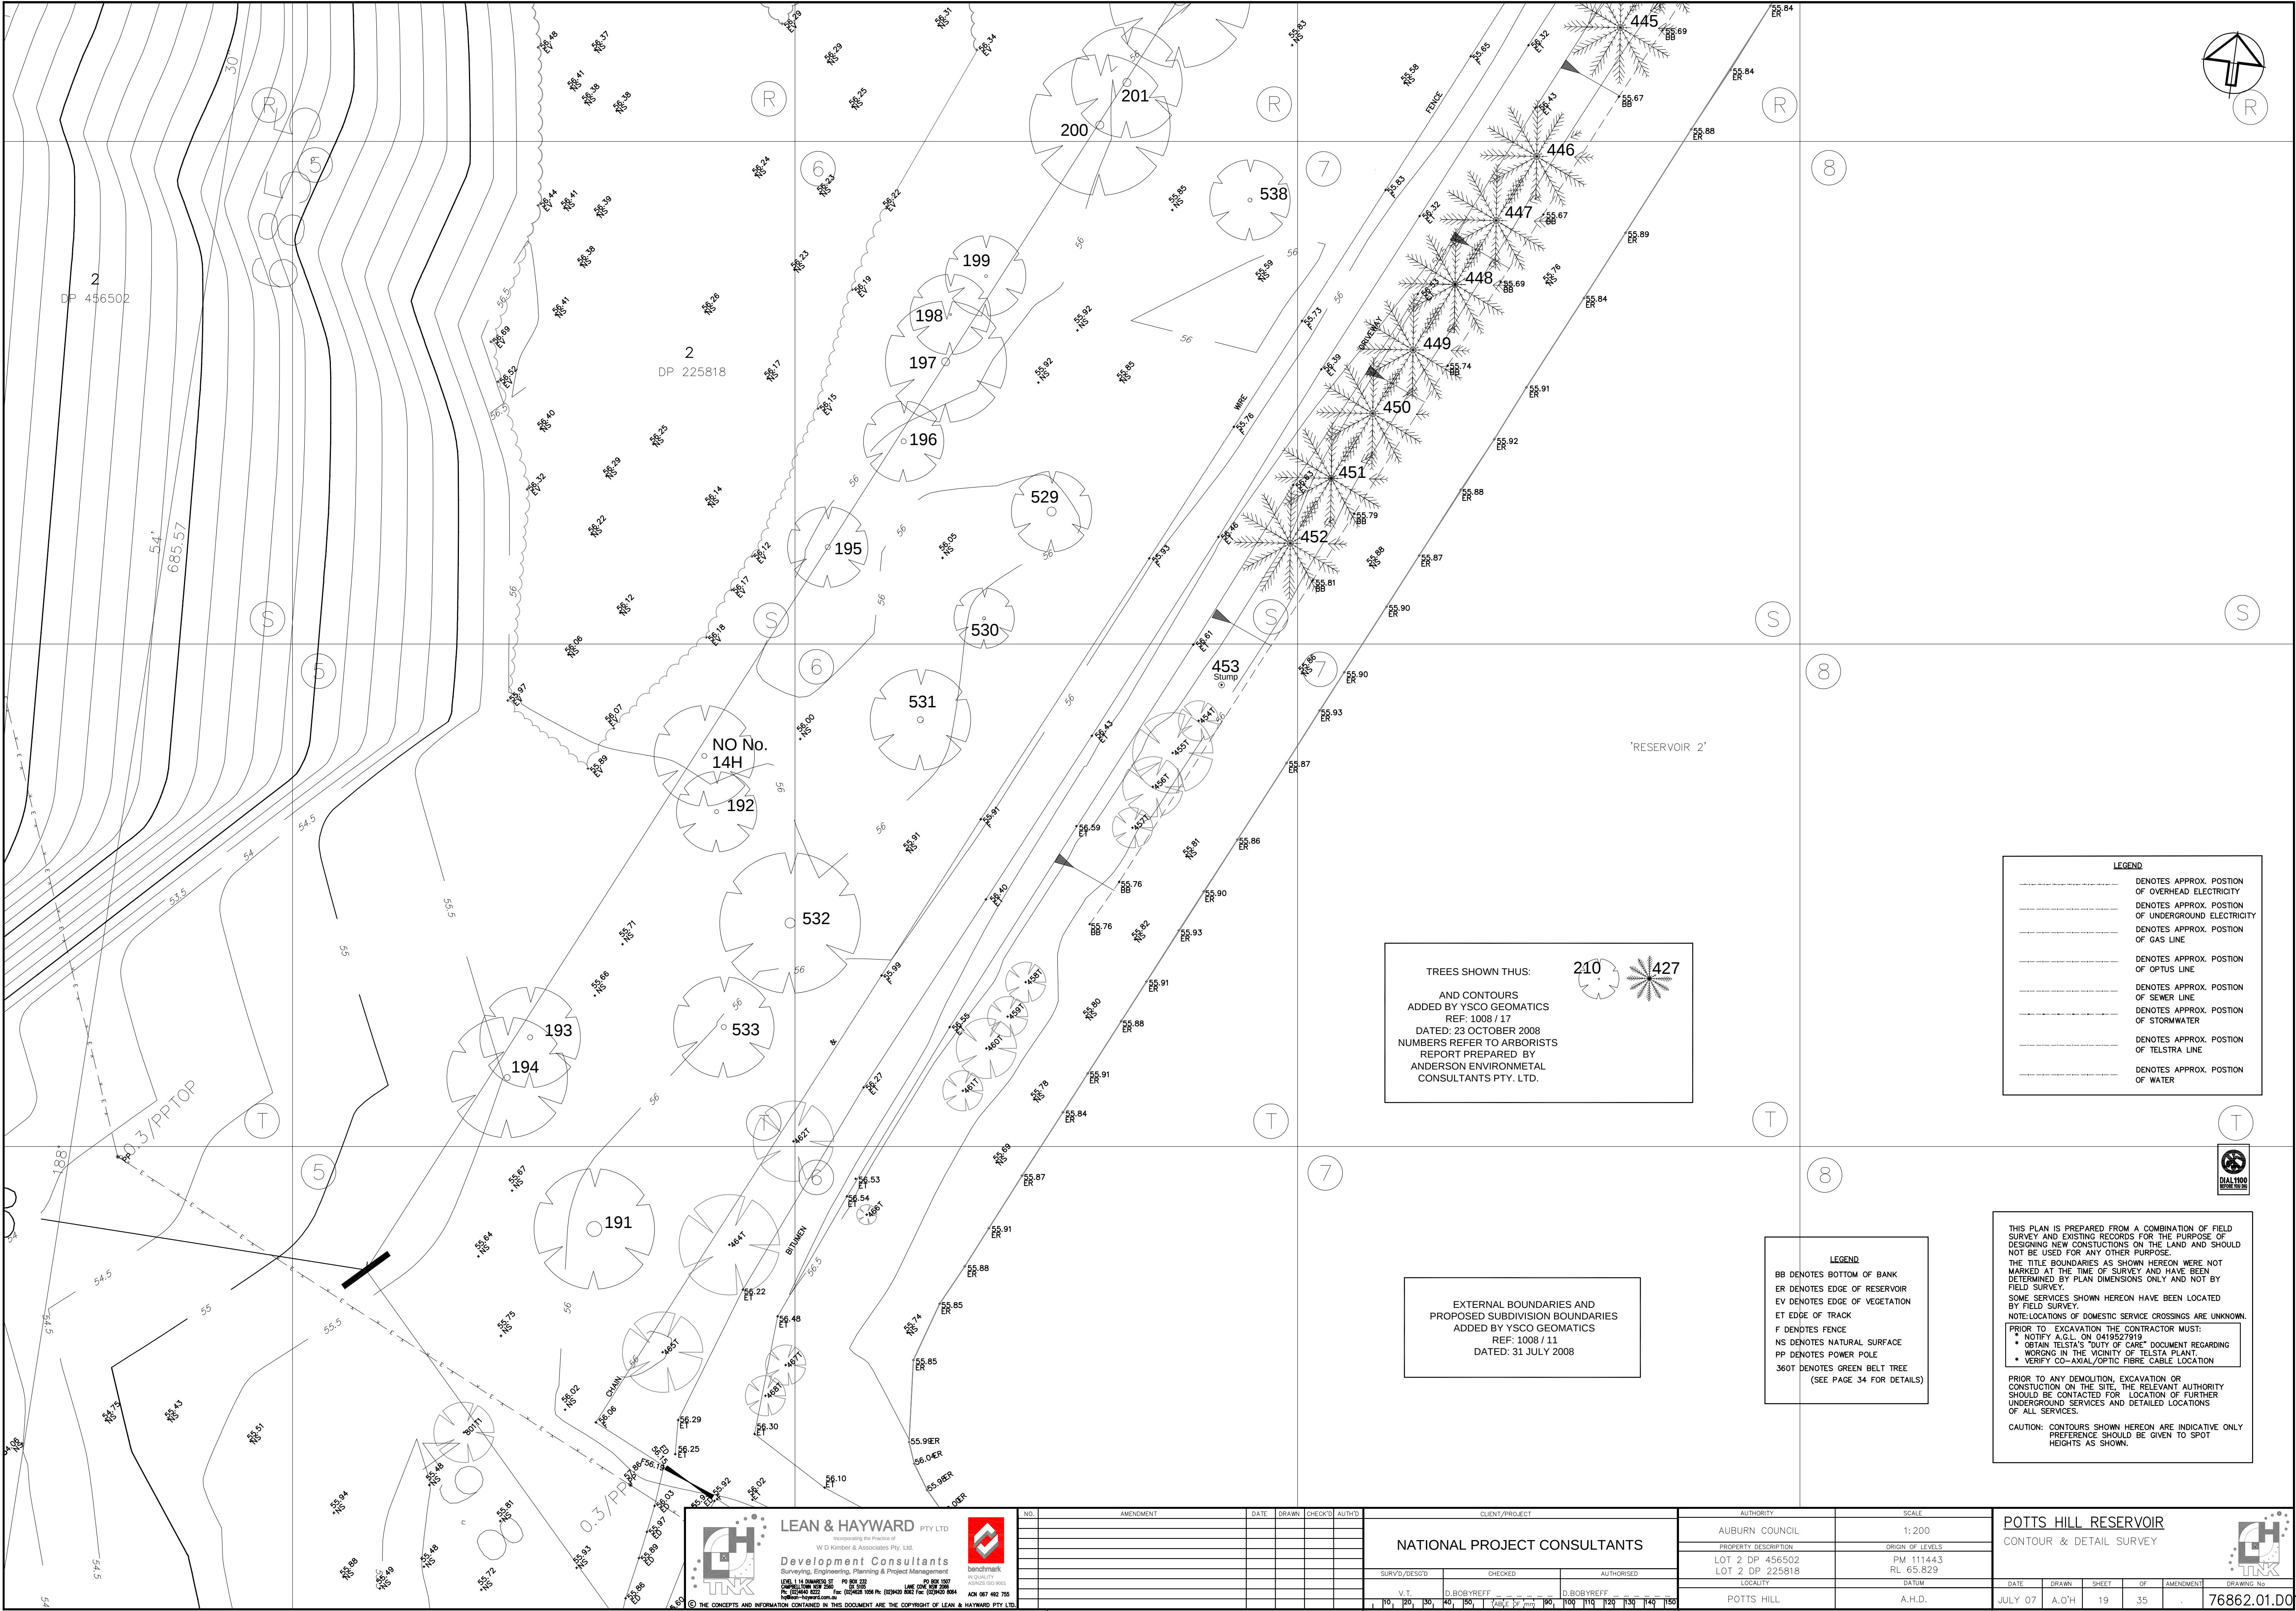

TREES SHOWN THUS: 210 427

AND CONTOURS
ADDED BY YSCO GEOMATICS
REF: 1008 / 17
DATED: 23 OCTOBER 2008
NUMBERS REFER TO ARBORISTS
REPORT PREPARED BY
ANDERSON ENVIRONMETAL
CONSULTANTS PTY. LTD.

EXTERNAL BOUNDARIES AND
PROPOSED SUBDIVISION BOUNDARIES
ADDED BY YSCO GEOMATICS
REF: 1008 / 11
DATED: 31 JULY 2008

- LEGEND**
- DENOTES APPROX. POSTION OF OVERHEAD ELECTRICITY
 - DENOTES APPROX. POSTION OF UNDERGROUND ELECTRICITY
 - DENOTES APPROX. POSTION OF GAS LINE
 - DENOTES APPROX. POSTION OF OPTUS LINE
 - DENOTES APPROX. POSTION OF SEWER LINE
 - DENOTES APPROX. POSTION OF STORMWATER
 - DENOTES APPROX. POSTION OF TELSTRA LINE
 - DENOTES APPROX. POSTION OF WATER

- LEGEND**
- BB DENOTES BOTTOM OF BANK
 - ER DENOTES EDGE OF RESERVOIR
 - EV DENOTES EDGE OF VEGETATION
 - ET EDGE OF TRACK
 - F DENOTES FENCE
 - NS DENOTES NATURAL SURFACE
 - PP DENOTES POWER POLE
 - 360T DENOTES GREEN BELT TREE (SEE PAGE 34 FOR DETAILS)

THIS PLAN IS PREPARED FROM A COMBINATION OF FIELD SURVEY AND EXISTING RECORDS FOR THE PURPOSE OF DESIGNING NEW CONSTRUCTIONS ON THE LAND AND SHOULD NOT BE USED FOR ANY OTHER PURPOSE.

THE TITLE BOUNDARIES AS SHOWN HEREON WERE NOT MARKED AT THE TIME OF SURVEY AND HAVE BEEN DETERMINED BY PLAN DIMENSIONS ONLY AND NOT BY FIELD SURVEY.

SOME SERVICES SHOWN HEREON HAVE BEEN LOCATED BY FIELD SURVEY.

NOTE: LOCATIONS OF DOMESTIC SERVICE CROSSINGS ARE UNKNOWN.

PRIOR TO EXCAVATION THE CONTRACTOR MUST:

- NOTIFY A.G.L. ON 0419527919
- OBTAIN TELSTRA'S "DUTY OF CARE" DOCUMENT REGARDING WORKING IN THE VICINITY OF TELSTRA PLANT.
- VERIFY CO-AXIAL/OPTIC FIBRE CABLE LOCATION

PRIOR TO ANY DEMOLITION, EXCAVATION OR CONSTRUCTION ON THE SITE, THE RELEVANT AUTHORITY SHOULD BE CONTACTED FOR LOCATION OF FURTHER UNDERGROUND SERVICES AND DETAILED LOCATIONS OF ALL SERVICES.

CAUTION: CONTOURS SHOWN HEREON ARE INDICATIVE ONLY PREFERENCE SHOULD BE GIVEN TO SPOT HEIGHTS AS SHOWN.

LEAN & HAYWARD PTY LTD
Incorporating the Practices of
W D Kimber & Associates Pty. Ltd.
Development Consultants
Surveying, Engineering, Planning & Project Management
100/102 HARRISON ST. PMB 808
SYDNEY NSW 2000
TEL: (02) 9550 8222 FAX: (02) 9550 8223
WWW.LEAN-HAYWARD.COM.AU
© THE CONCEPTS AND INFORMATION CONTAINED IN THIS DOCUMENT ARE THE COPYRIGHT OF LEAN & HAYWARD PTY LTD.

benchmark
IN QUALITY
ADVANCED SURVEYING
ACR 987 402 785

NO.	AMENDMENT	DATE	DRAWN	CHECK'D	AUTH'D


CLIENT/PROJECT														
NATIONAL PROJECT CONSULTANTS														
SURV'D/DESG'D					CHECKED					AUTHORISED				
V.T.					D.BORVREFF					D.BORVREFF				
10	20	30	40	50	60	70	80	90	100	110	120	130	140	150
TABLE OF mm														

AUTHORITY	
AUBURN COUNCIL	
PROPERTY DESCRIPTION	
LOT 2 DP 456502 LOT 2 DP 225818	
LOCALITY	
POTTS HILL	

SCALE	
1:200	
ORIGIN OF LEVELS	
PM 111443 RL 65.829	
DATUM	
A.H.D.	

POTTS HILL RESERVOIR CONTOUR & DETAIL SURVEY					
DATE	DRAWN	SHEET	OF	AMENDMENT	DRAWING NO.
JULY 07	A.O'H	19	35		76862.01.D0



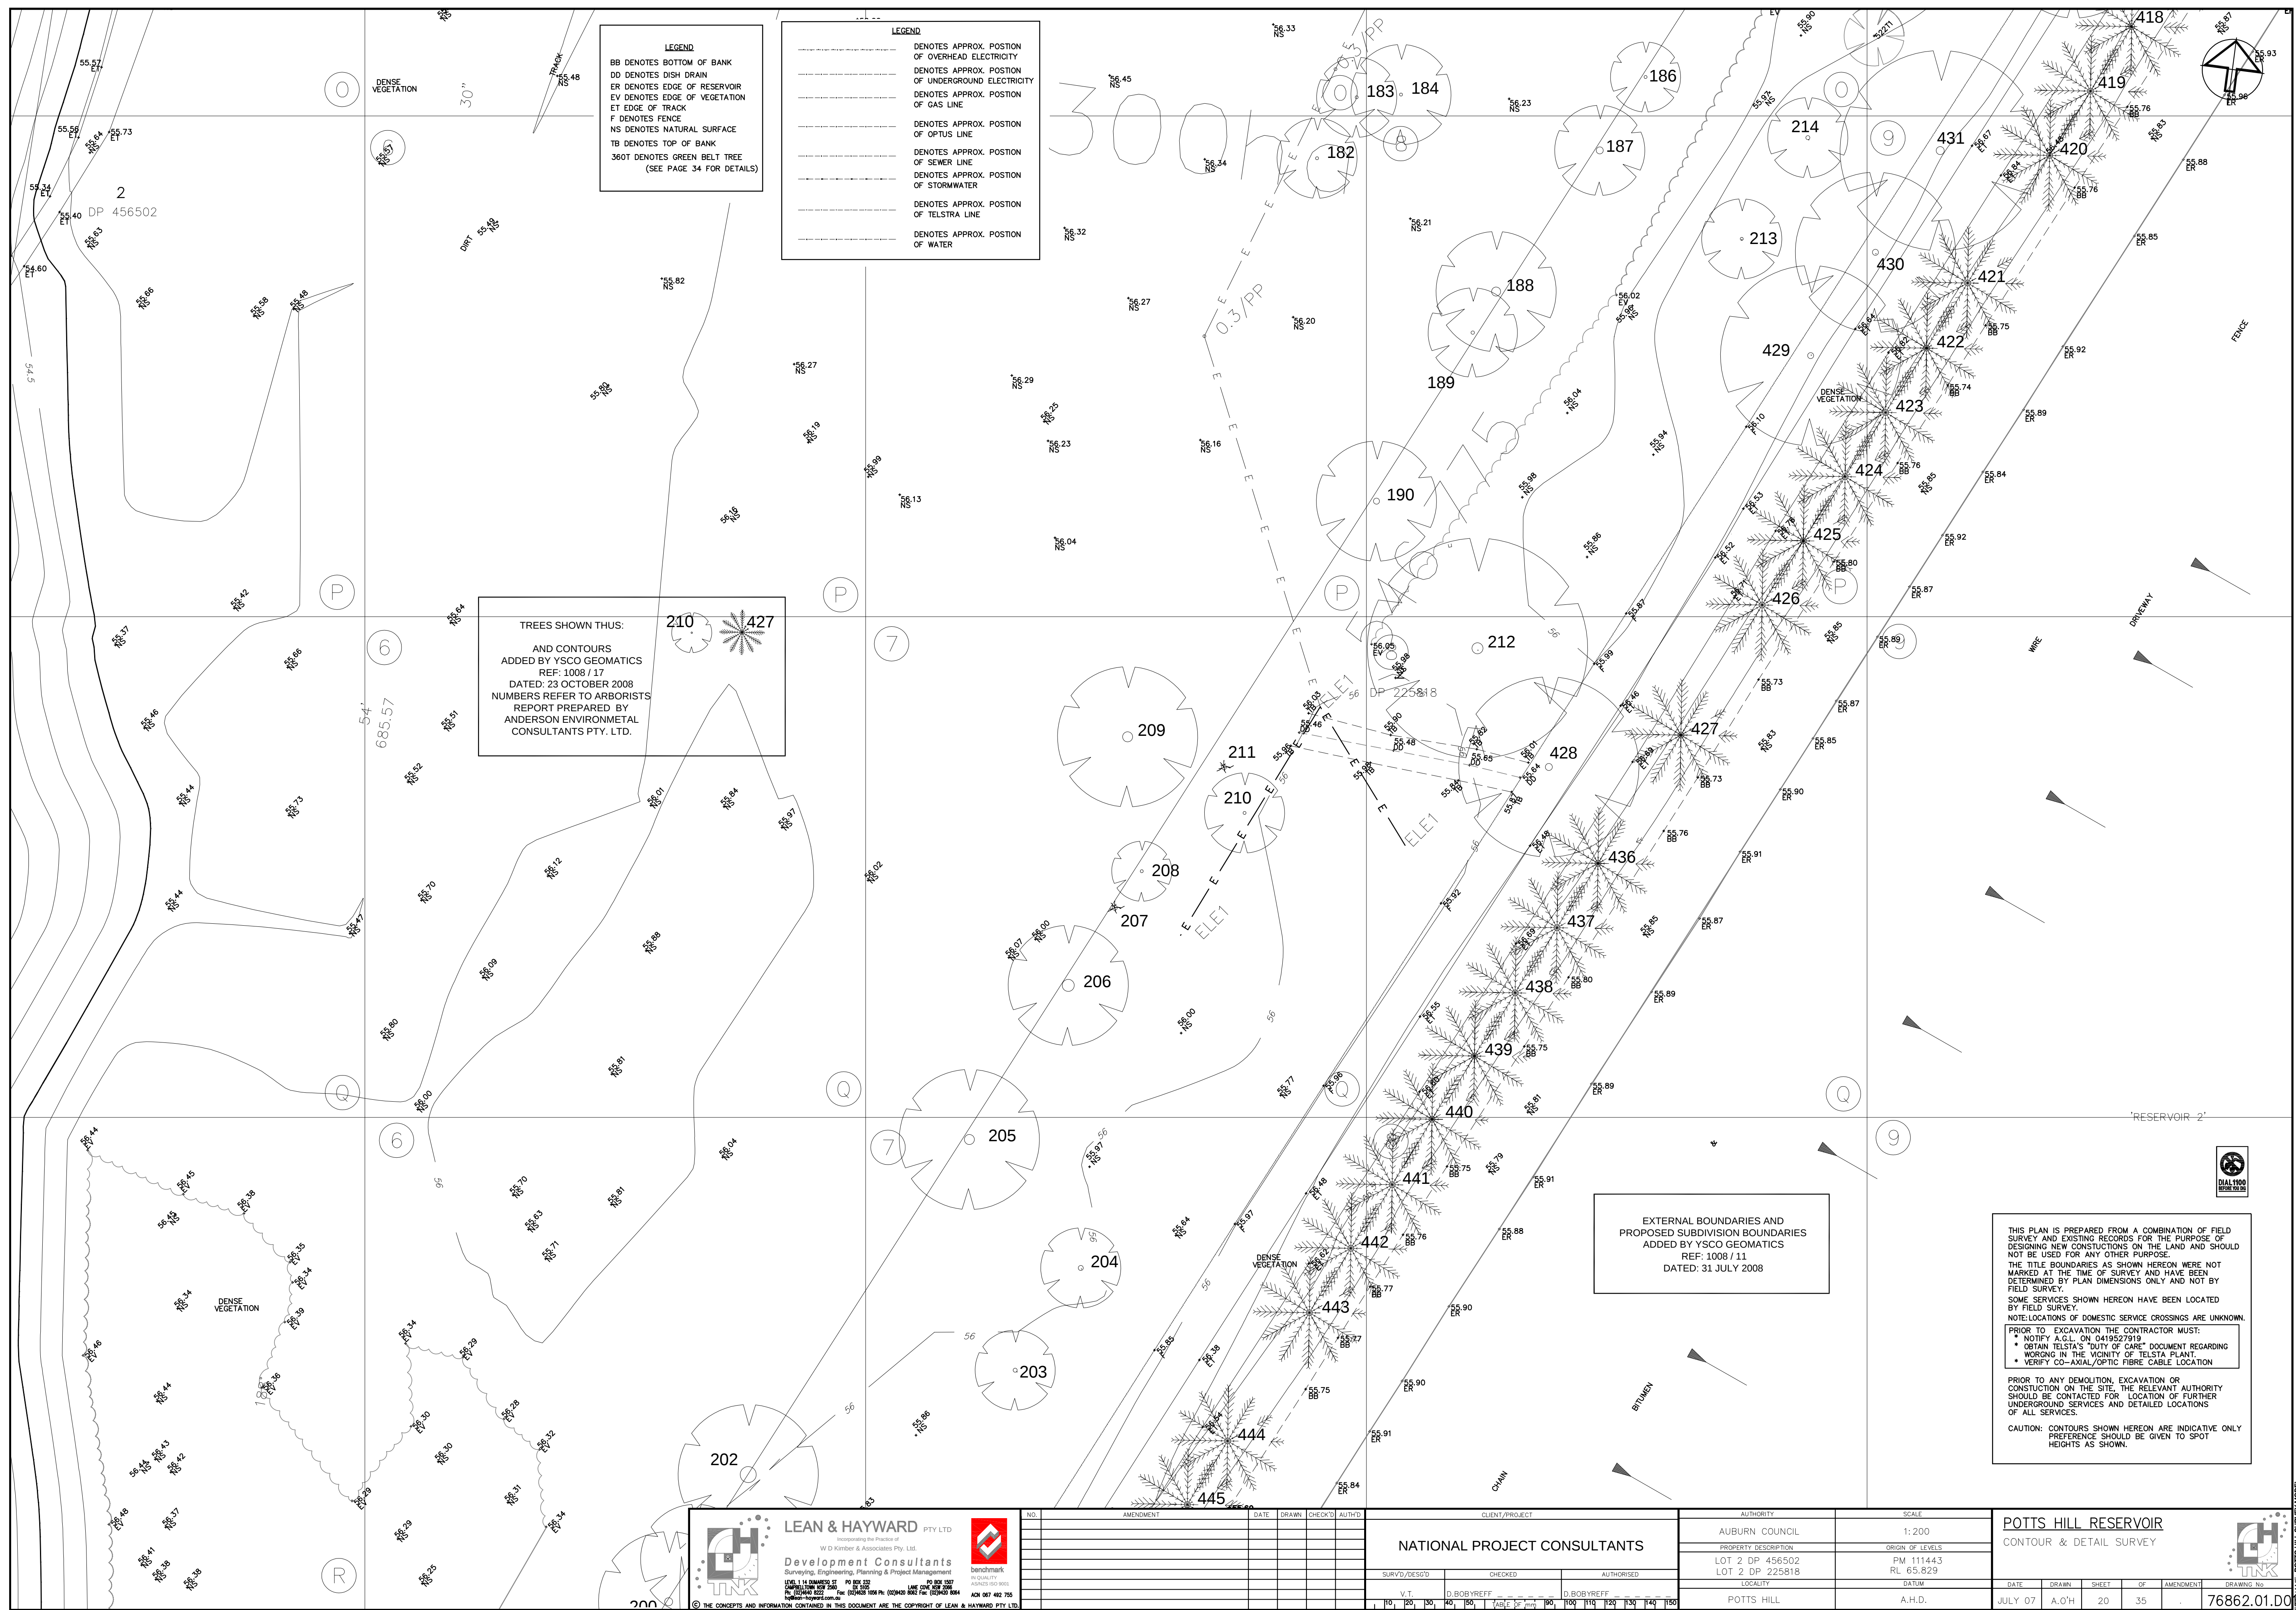



LEGEND

CL DENOTES CENTRE LINE OF ROAD
DD DENOTES DISH DRAIN
ED DENOTES EDGE OF DRIVEWAY
EP DENOTES EDGE OF PATH
ESS DENOTES ELECTRICITY SUB STATION
ET DENOTES EDGE OF TRACK
EV DENOTES EDGE OF VEGETATION
F DENOTES FENCE
G DENOTES INVERT OF GUTTER
GP DENOTES GULLY PIT
HYD DENOTES HYDRANT
L DENOTES LIP OF KERB
LPP DENOTES LIGHT POWER POLE

NS DENOTES NATURAL SURFACE
PC DENOTES PRAM CROSSING
PP DENOTES POWER POLE
SIP DENOTES SURFACE INLET
SV DENOTES STOP VALVE
T*5720H8 DENOTES TREE
TEL DENOTES TELSTRALINE
TI DENOTES TRAFFIC ISLAND
TK DENOTES TOP OF KERB
VC DENOTES VEHICLE CROSSING
3777 DENOTES GREEN BELT TREE
(SEE PAGE 34 FOR DETAILS)

LEGEND

----- DENOTES APPROX. POSITION OF OVERHEAD ELECTRICITY
----- DENOTES APPROX. POSITION OF UNDERGROUND ELECTRICITY
----- DENOTES APPROX. POSITION OF GAS LINE
----- DENOTES APPROX. POSITION OF OPTUS LINE
----- DENOTES APPROX. POSITION OF SEWER LINE
----- DENOTES APPROX. POSITION OF STORMWATER
----- DENOTES APPROX. POSITION OF TELSTRA LINE
----- DENOTES APPROX. POSITION OF WATER

EXTERNAL BOUNDARIES AND PROPOSED SUBDIVISION BOUNDARIES ADDED BY YSCO GEOMATICS.
REF: 1008 / 11
DATED: 31 JULY 2006

TREES SHOWN THUS: 210 427

AND CONTOURS ADDED BY YSCO GEOMATICS
REF: 1008 / 17
DATED: 23 OCTOBER 2008
NUMBERS REFER TO ARBORISTS REPORT PREPARED BY ANDERSON ENVIRONMENTAL CONSULTANTS PTY. LTD.

THIS PLAN IS PREPARED FROM A COMBINATION OF FIELD SURVEY AND EXISTING RECORDS FOR THE PURPOSE OF DESIGNING NEW CONSTRUCTIONS ON THE LAND AND SHOULD NOT BE USED FOR ANY OTHER PURPOSE.
THE TITLE BOUNDARIES AS SHOWN HEREON WERE NOT MARKED AT THE TIME OF SURVEY AND HAVE BEEN DETERMINED BY PLAN DIMENSIONS ONLY AND NOT BY FIELD SURVEY.
SOME SERVICES SHOWN HEREON HAVE BEEN LOCATED BY FIELD SURVEY.
NOTE: LOCATIONS OF DOMESTIC SERVICE CROSSINGS ARE UNKNOWN.
PRIOR TO EXCAVATION THE CONTRACTOR MUST:
• NOTIFY A.C.L. ON 0419527919
• OBTAIN TELSTRA'S 'DUTY OF CARE' DOCUMENT REGARDING WORKING IN THE VICINITY OF TELSTRA PLANT.
• VERIFY CO-AXIAL/OPTIC FIBRE CABLE LOCATION
PRIOR TO ANY DEMOLITION, EXCAVATION OR CONSTRUCTION ON THE SITE, THE RELEVANT AUTHORITY SHOULD BE CONTACTED FOR LOCATION OF FURTHER UNDERGROUND SERVICES AND DETAILED LOCATIONS OF ALL SERVICES.
CAUTION: CONTOURS SHOWN HEREON ARE INDICATIVE ONLY PREFERENCE SHOULD BE GIVEN TO SPOT HEIGHTS AS SHOWN.

LEAN & HAYWARD PTY LTD
Incorporating the Practice of
W D Kimber & Associates Pty. Ltd.
Development Consultants
Surveying, Engineering, Planning & Project Management
1/111 BARRIE ST. PO BOX 332
DUNEDIN 9013
03 477 1111
03 477 1112
NO.	AMENDMENT	DATE	DRAWN	CHECKED	AUTH'D
1					
2					
3					
4					
5					
6					
7					
8					
9					
10					

SURVY/DESIGN	CHECKED	AUTHORISED
V.T.	D.BORVREFF	D.BORVREFF
10	20	30
40	50	60
70	80	90
100	110	120
130	140	150

AUTHORITY	SCALE
AUBURN COUNCIL	1:200
PROPERTY DESCRIPTION	ORIGIN OF LEVELS
LOT 2 DP 456502	PM 111443
LOT 2 DP 225818	RL 65.829
LOCALITY	DATUM
POTTS HILL	A.H.D.

POTTS HILL RESERVOIR				
CONTOUR & DETAIL SURVEY				
DATE	DRAWN	SHEET	OF	AMENDMENT
JULY 07	A.O'H	21	35	
DRAWING No.				76862.01.D0

PREPARED BY: POTTS HILL SURVEY MODEL

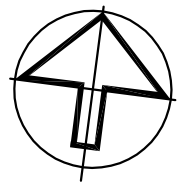

LEGEND	
---	DENOTES APPROX. POSTION OF OVERHEAD ELECTRICITY
---	DENOTES APPROX. POSTION OF UNDERGROUND ELECTRICITY
---	DENOTES APPROX. POSTION OF GAS LINE
---	DENOTES APPROX. POSTION OF OPTUS LINE
---	DENOTES APPROX. POSTION OF SEWER LINE
---	DENOTES APPROX. POSTION OF STORMWATER
---	DENOTES APPROX. POSTION OF TELSTRA LINE
---	DENOTES APPROX. POSTION OF WATER

LEGEND	
BLD DENOTES BUILDING	NS DENOTES NATURAL SURFACE
CL DENOTES CENTRE LINE OF ROAD	PP DENOTES POWER POLE
DD DENOTES DISH DRAIN	RR DENOTES ROOF RIDGE HEIGHT
ED DENOTES EDGE OF DRIVEWAY	SAC DENOTES SEWER ACCESS CHAMBER
EG DENOTES EAVE AND GUTTER	SV DENOTES STOP VALVE
EP DENOTES EDGE OF PATH	T+S7/D9H8 DENOTES TREE
EV DENOTES EDGE OF VEGETATION	SPREAD: 7m, DIAMETER: 0.9m, HEIGHT 8m
F DENOTES FENCE	TB DENOTES TOP OF BANK
G DENOTES INVERT OF GUTTER	TEL DENOTES TELSTRA PIT
GP DENOTES GULLY PIT	TK DENOTES TOP OF KERB
HYD DENOTES HYDRANT	VC DENOTES VEHICLE CROSSING
L DENOTES LIP OF KERB	3777 DENOTES GREEN BELT TREE
LPP DENOTES LIGHT POWER POLE	(SEE PAGE 34 FOR DETAILS)



THIS PLAN IS PREPARED FROM A COMBINATION OF FIELD SURVEY AND EXISTING RECORDS FOR THE PURPOSE OF DESIGNING NEW CONSTRUCTIONS ON THE LAND AND SHOULD NOT BE USED FOR ANY OTHER PURPOSE.

THE TITLE BOUNDARIES AS SHOWN HEREON WERE NOT MARKED AT THE TIME OF SURVEY AND HAVE BEEN DETERMINED BY PLAN DIMENSIONS ONLY AND NOT BY FIELD SURVEY.

SOME SERVICES SHOWN HEREON HAVE BEEN LOCATED BY FIELD SURVEY.

NOTE: LOCATIONS OF DOMESTIC SERVICE CROSSINGS ARE UNKNOWN.

PRIOR TO EXCAVATION THE CONTRACTOR MUST:

- NOTIFY A.G.L. ON 0419527919
- OBTAIN TELSTRA'S 'DUTY OF CARE' DOCUMENT REGARDING WORKING IN THE VICINITY OF TELSTRA PLANT.
- VERIFY CO-AXIAL/OPTIC FIBRE CABLE LOCATION

PRIOR TO ANY DEMOLITION, EXCAVATION OR CONSTRUCTION ON THE SITE, THE RELEVANT AUTHORITY SHOULD BE CONTACTED FOR LOCATION OF FURTHER UNDERGROUND SERVICES AND DETAILED LOCATIONS OF ALL SERVICES.

CAUTION: CONTOURS SHOWN HEREON ARE INDICATIVE ONLY PREFERENCE SHOULD BE GIVEN TO SPOT HEIGHTS AS SHOWN.


EXTERNAL BOUNDARIES AND
PROPOSED SUBDIVISION BOUNDARIES
ADDED BY YSCO GEOMATICS
REF: 1008 / 11
DATED: 31 JULY 2008

TREES SHOWN THUS:

AND CONTOURS
ADDED BY YSCO GEOMATICS
REF: 1008 / 17
DATED: 23 OCTOBER 2008
NUMBERS REFER TO ARBORISTS
REPORT PREPARED BY
ANDERSON ENVIRONMENTAL
CONSULTANTS PTY. LTD.



 LEAN & HAYWARD PTY LTD Incorporating the Practice of W D Kimber & Associates Pty. Ltd. Development Consultants Surveying, Engineering, Planning & Project Management LEVEL 114 SUMMIT ST PO BOX 332 MELBOURNE VIC 3001 PH: (03)462 8222 FAX: (03)462 8225 WWW.LEANANDHAYWARD.COM.AU ACN 007 482 755 	NO.	AMENDMENT	DATE	DRAWN	CHECKED	AUTH'D	CLIENT/PROJECT				AUTHORITY		SCALE		POTTS HILL RESERVOIR CONTOUR & DETAIL SURVEY					
								NATIONAL PROJECT CONSULTANTS				AUBURN COUNCIL		1:200						
												PROPERTY DESCRIPTION		ORIGIN OF LEVELS						
												LOT 2 DP 456502		PM 111443						
												LOT 2 DP 225818		RL 65.829						
												LOCALITY		DATUM						
												POTTS HILL		A.H.D.						
© THE CONCEPTS AND INFORMATION CONTAINED IN THIS DOCUMENT ARE THE COPYRIGHT OF LEAN & HAYWARD PTY LTD.																				

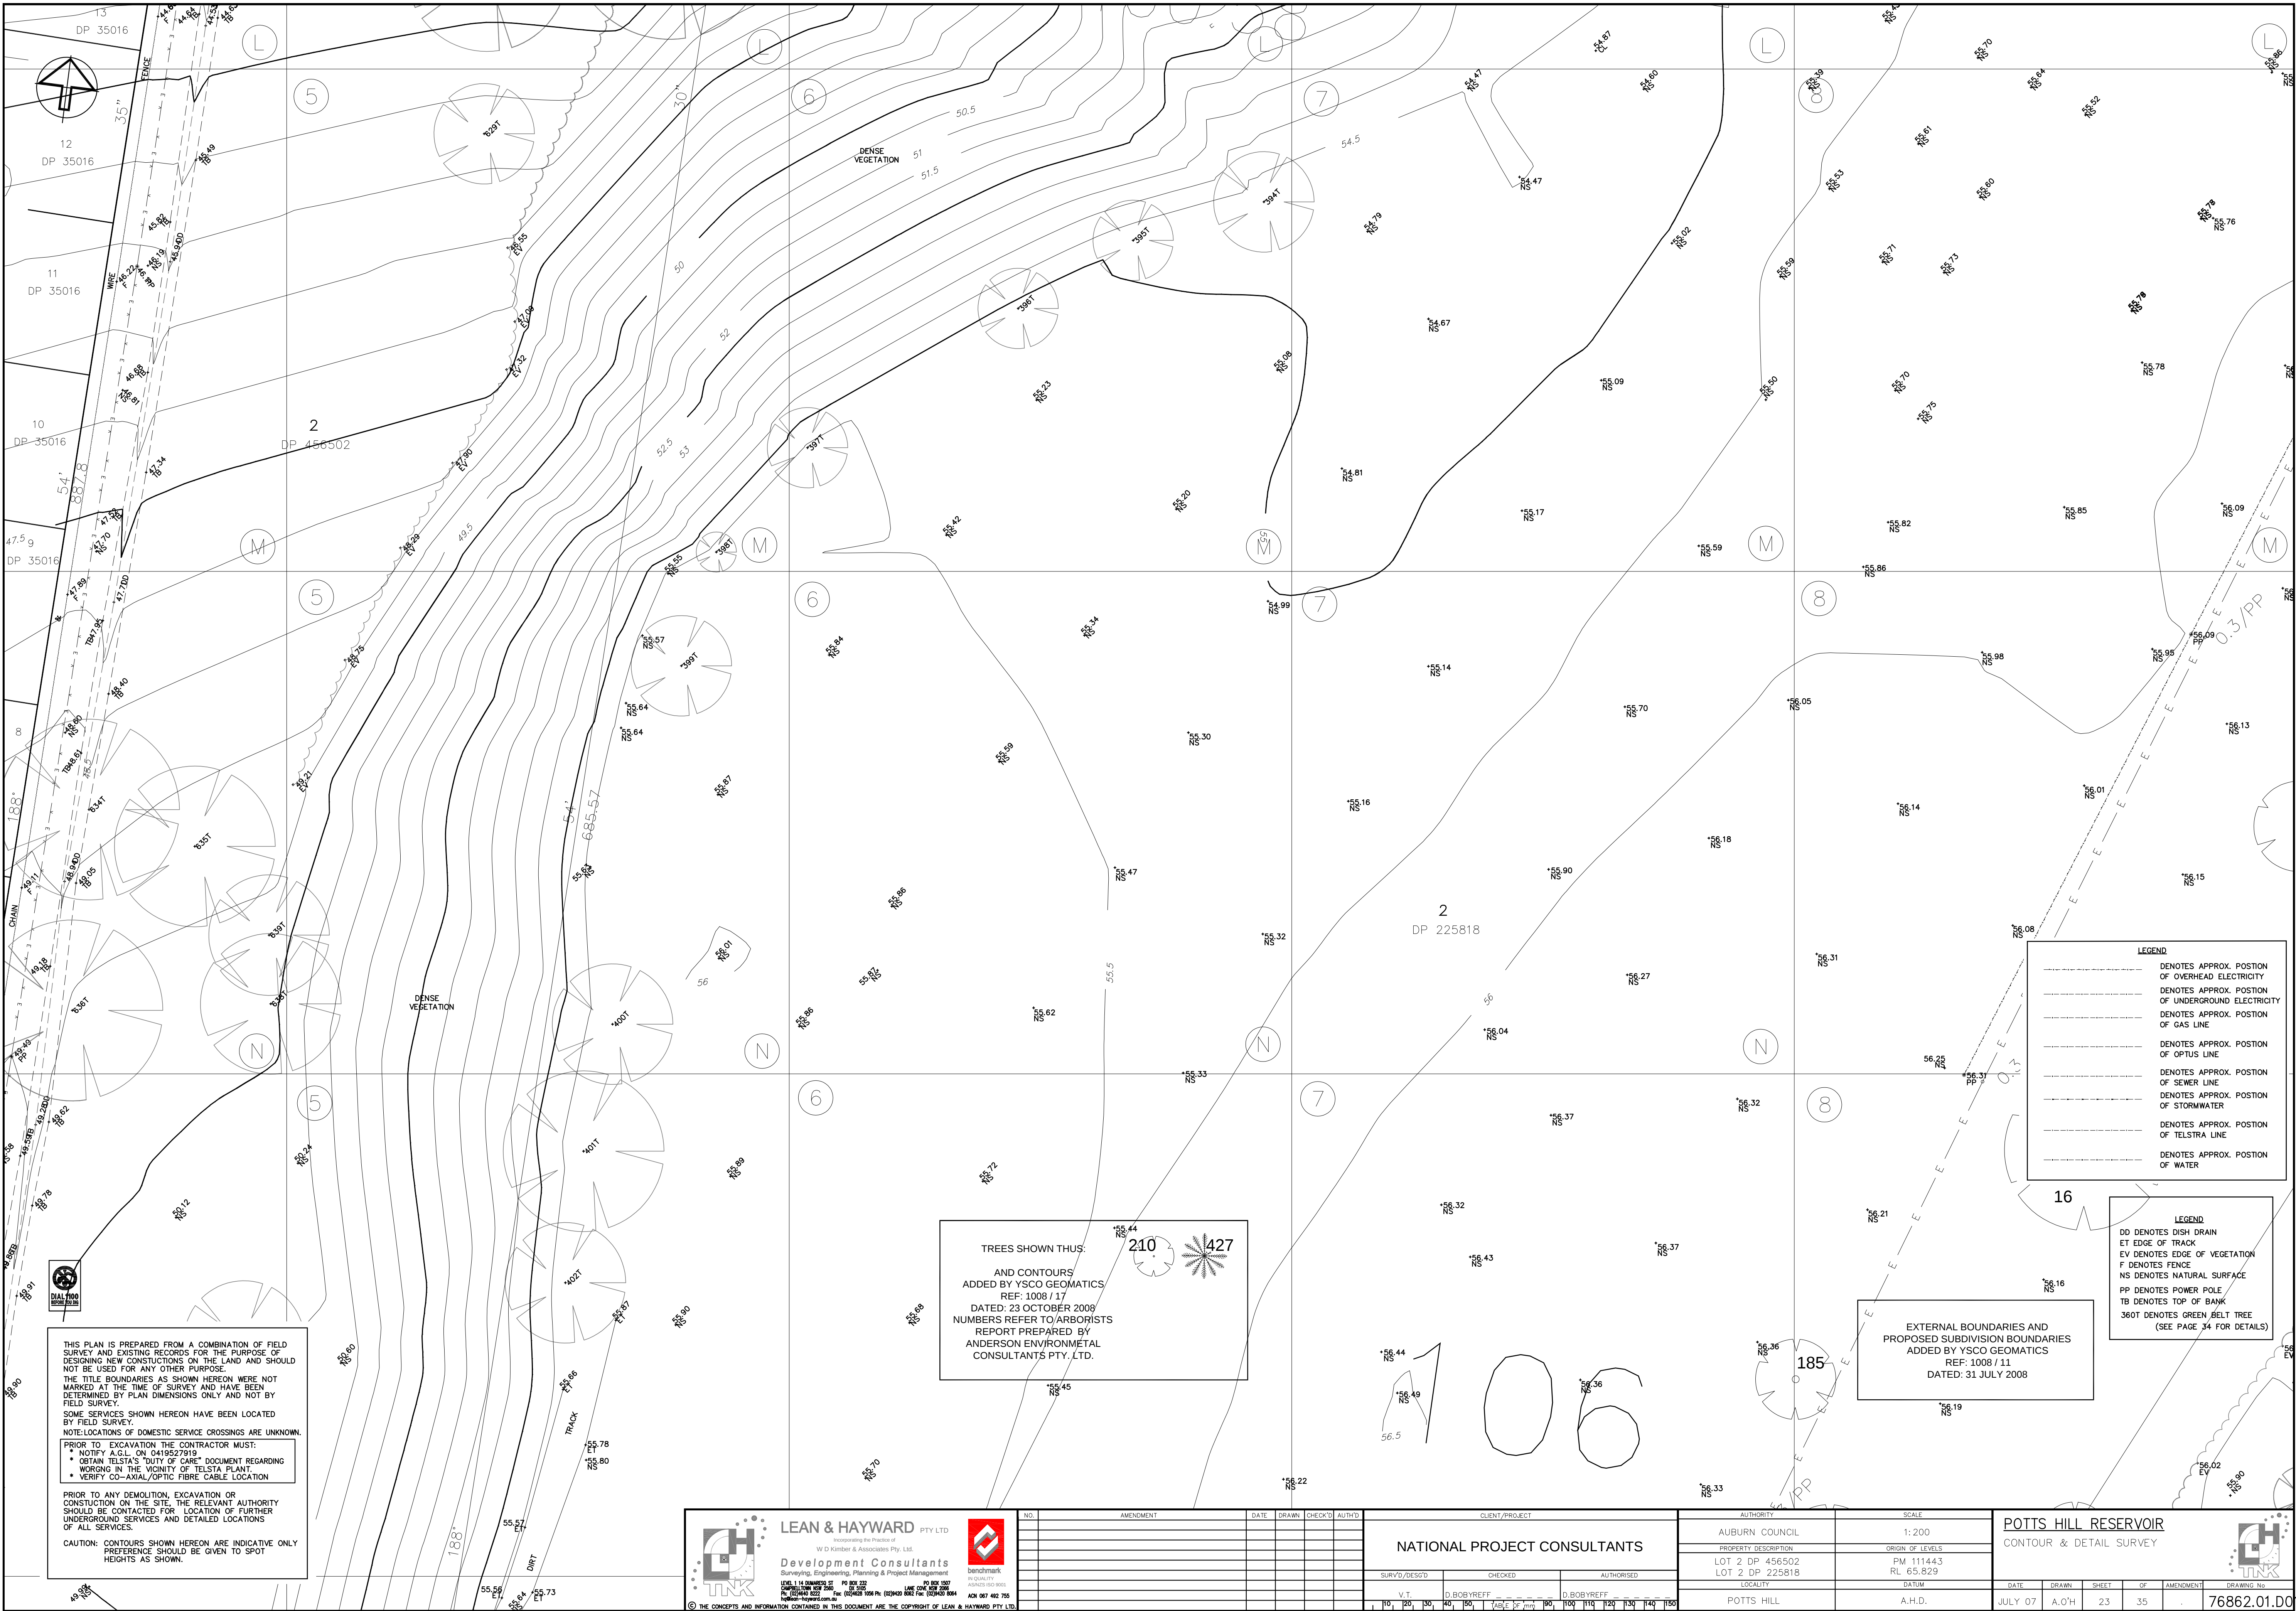

THIS PLAN IS PREPARED FROM A COMBINATION OF FIELD SURVEY AND EXISTING RECORDS FOR THE PURPOSE OF DESIGNING NEW CONSTRUCTIONS ON THE LAND AND SHOULD NOT BE USED FOR ANY OTHER PURPOSE. THE TITLE BOUNDARIES AS SHOWN HEREON WERE NOT MARKED AT THE TIME OF SURVEY AND HAVE BEEN DETERMINED BY PLAN DIMENSIONS ONLY AND NOT BY FIELD SURVEY. SOME SERVICES SHOWN HEREON HAVE BEEN LOCATED BY FIELD SURVEY. NOTE: LOCATIONS OF DOMESTIC SERVICE CROSSINGS ARE UNKNOWN. PRIOR TO EXCAVATION THE CONTRACTOR MUST: NOTIFY A.G.L. ON 0419527919. • OBTAIN TELSTRA'S 'DUTY OF CARE' DOCUMENT REGARDING WORKING IN THE VICINITY OF TELSTRA PLANT. • VERIFY CO-AXIAL/OPTIC FIBRE CABLE LOCATION. PRIOR TO ANY DEMOLITION, EXCAVATION OR CONSTRUCTION ON THE SITE, THE RELEVANT AUTHORITY SHOULD BE CONTACTED FOR LOCATION OF FURTHER UNDERGROUND SERVICES AND DETAILED LOCATIONS OF ALL SERVICES. CAUTION: CONTOURS SHOWN HEREON ARE INDICATIVE ONLY PREFERENCE SHOULD BE GIVEN TO SPOT HEIGHTS AS SHOWN.

TREES SHOWN THUS:
AND CONTOURS
ADDED BY YSCO GEOMATICS
REF: 1008 / 17
DATED: 23 OCTOBER 2008
NUMBERS REFER TO ARBORISTS
REPORT PREPARED BY
ANDERSON ENVIRONMENTAL
CONSULTANTS PTY. LTD.

LEGEND
--- DENOTES APPROX. POSTION OF OVERHEAD ELECTRICITY
--- DENOTES APPROX. POSTION OF UNDERGROUND ELECTRICITY
--- DENOTES APPROX. POSTION OF GAS LINE
--- DENOTES APPROX. POSTION OF OPTUS LINE
--- DENOTES APPROX. POSTION OF SEWER LINE
--- DENOTES APPROX. POSTION OF STORMWATER
--- DENOTES APPROX. POSTION OF TELSTRA LINE
--- DENOTES APPROX. POSTION OF WATER

LEGEND
DD DENOTES DISH DRAIN
ET EDGE OF TRACK
EV DENOTES EDGE OF VEGETATION
F DENOTES FENCE
NS DENOTES NATURAL SURFACE
PP DENOTES POWER POLE
TB DENOTES TOP OF BANK
360T DENOTES GREEN BELT TREE
(SEE PAGE 34 FOR DETAILS)

EXTERNAL BOUNDARIES AND
PROPOSED SUBDIVISION BOUNDARIES
ADDED BY YSCO GEOMATICS
REF: 1008 / 11
DATED: 31 JULY 2008


LEAN & HAYWARD PTY LTD
Incorporating the Practice of
W D Kimber & Associates Pty. Ltd.
Development Consultants
Surveying, Engineering, Planning & Project Management
LEVEL 1 & 2 BARRACLOUGH ST PMB 822
MELBOURNE VIC 3000
TEL: 03 9594 8222 Fax: 03 9594 1004 P.O. BOX 1004 MELB VIC 3000
© THE CONCEPTS AND INFORMATION CONTAINED IN THIS DOCUMENT ARE THE COPYRIGHT OF LEAN & HAYWARD PTY LTD.


NO.	AMENDMENT	DATE	DRAWN	CHECK'D	AUTH'D

CLIENT/PROJECT			
NATIONAL PROJECT CONSULTANTS			
SURV/D/ESS'D		AUTHORISED	
V.T.		D.BORVREFF	
10	20	30	40
50	60	70	80
90	100	110	120
130	140	150	

AUTHORITY	SCALE
AUBURN COUNCIL	1:200
PROPERTY DESCRIPTION	
LOT 2 DP 456502	
LOT 2 DP 225818	
LOCALITY	
POTTS HILL	
DATUM	
A.H.D.	

POTTS HILL RESERVOIR					
CONTOUR & DETAIL SURVEY					
DATE	DRAWN	SHEET	OF	AMENDMENT	DRAWING No.
JULY 07	A.O'H	23	35		76862.01.D0

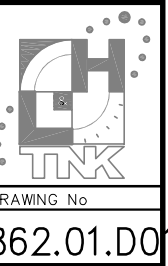

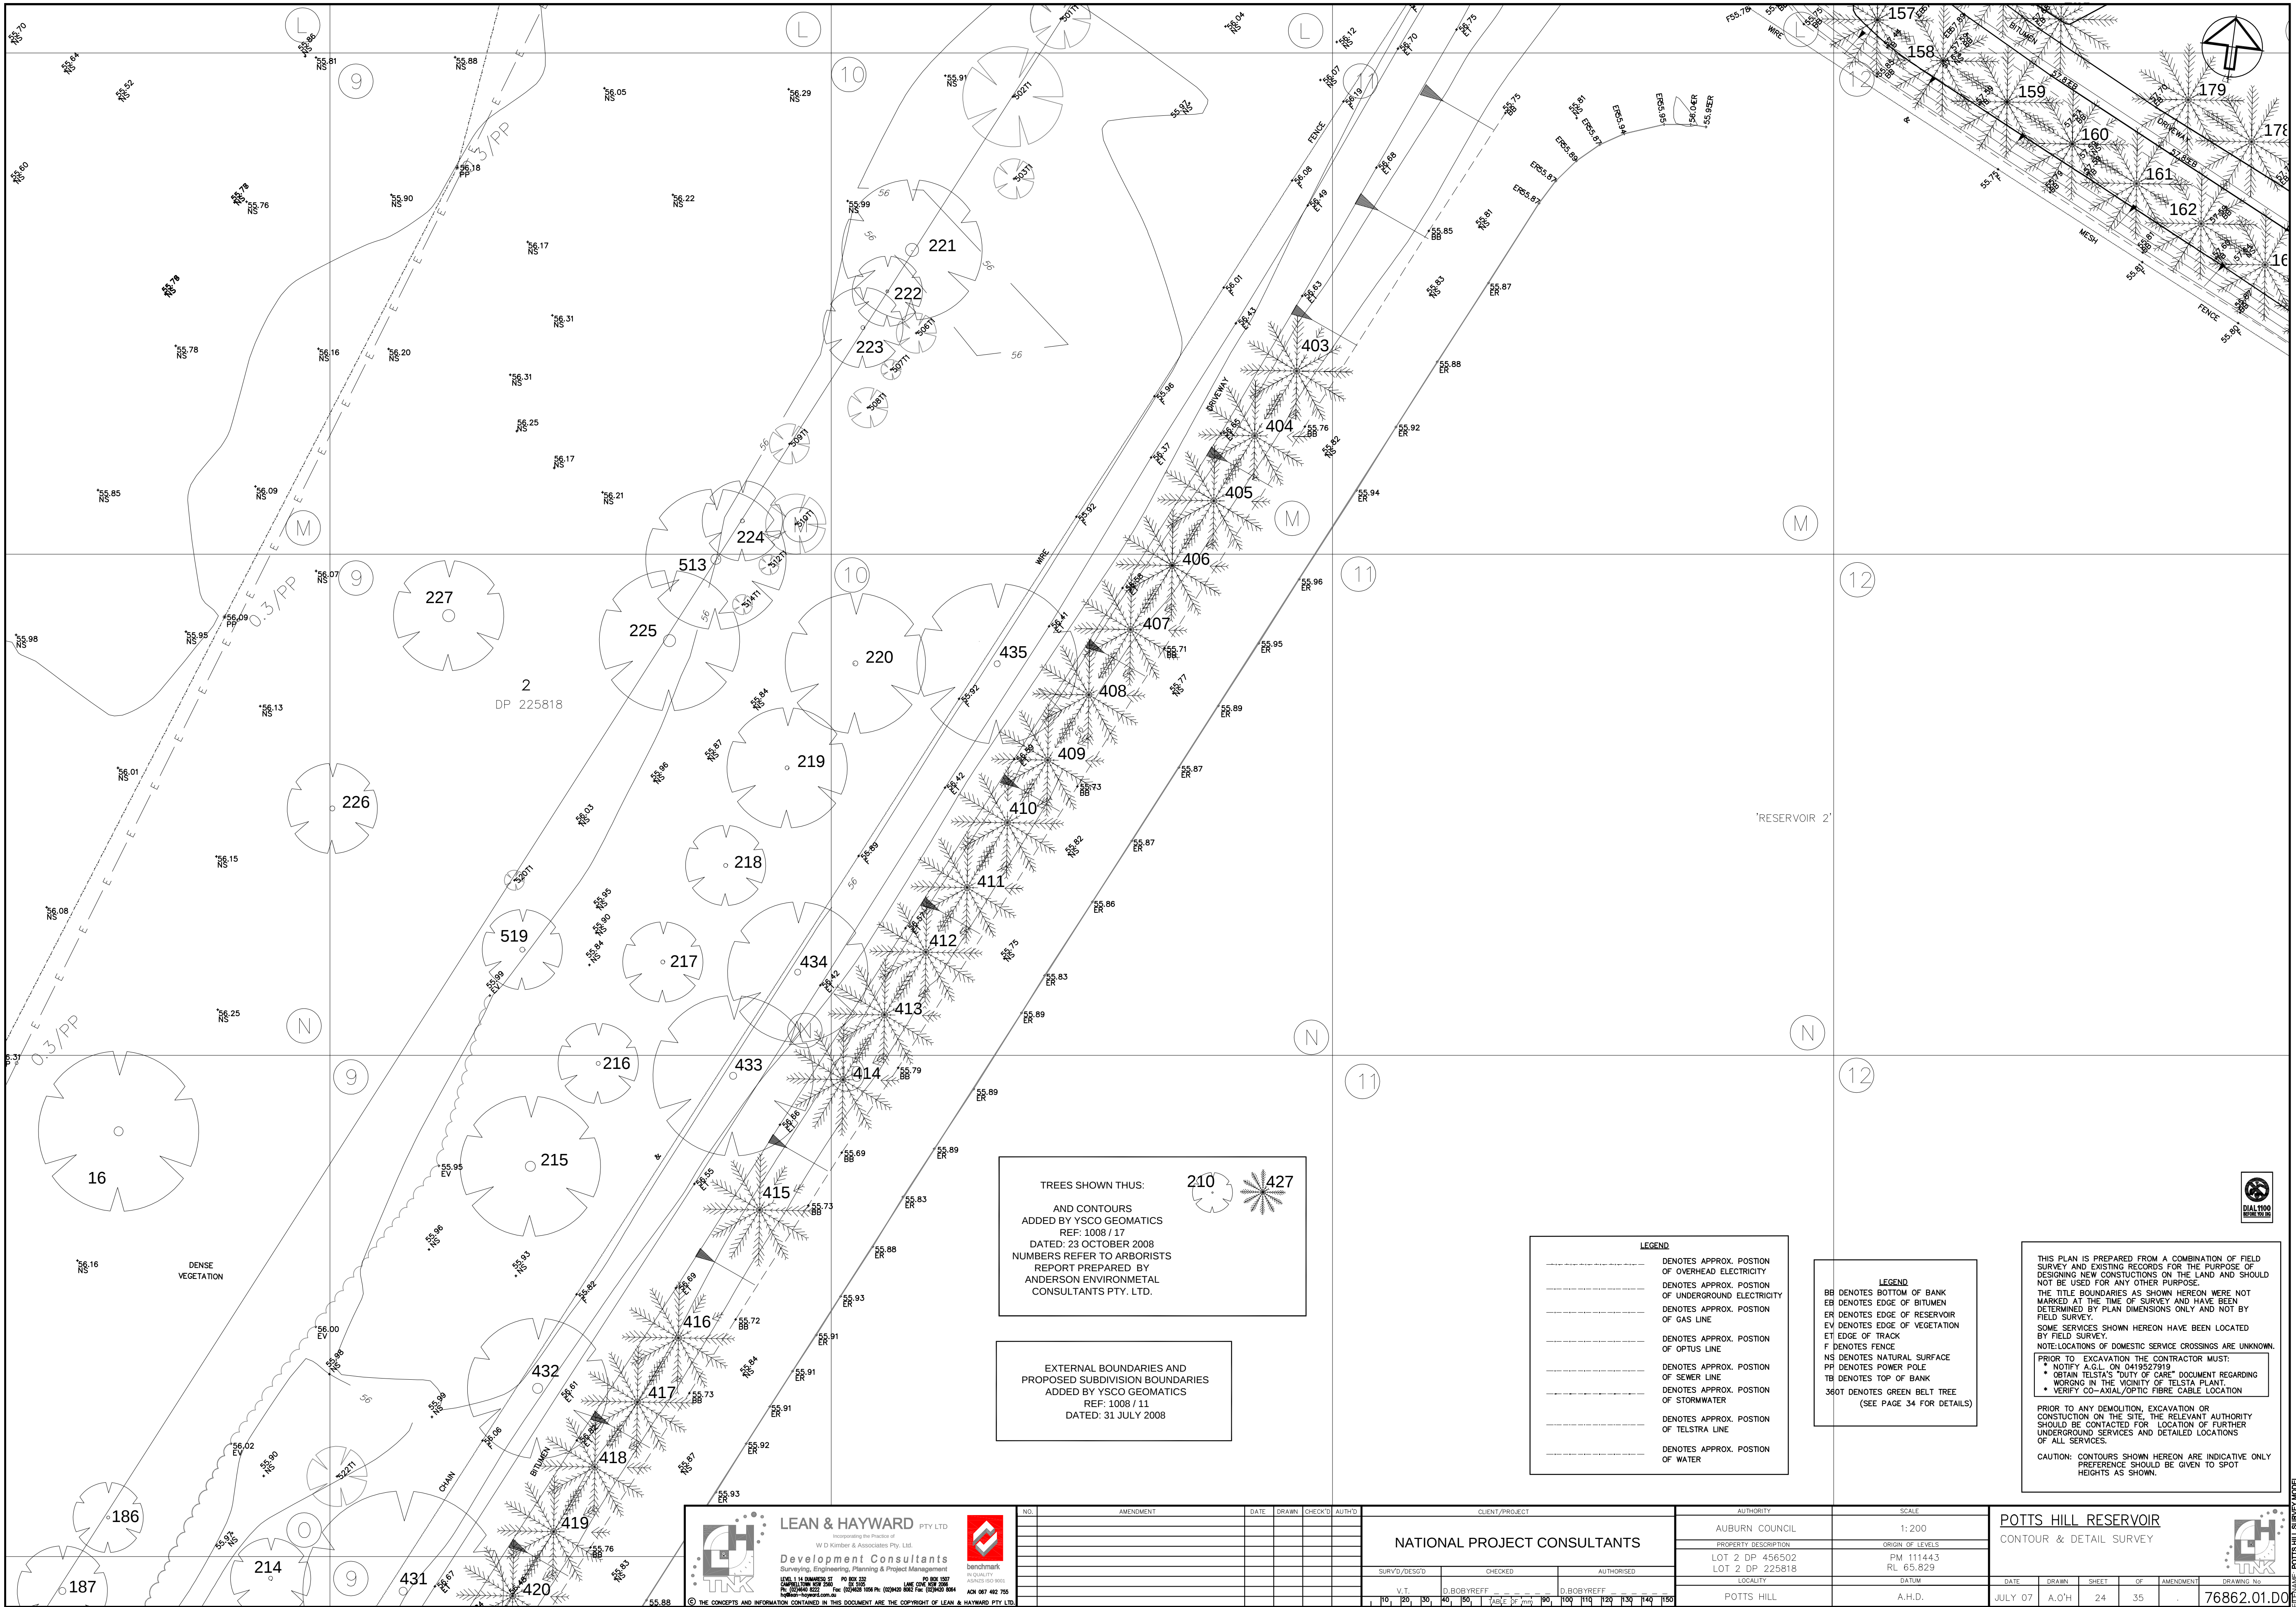

TREES SHOWN THUS: 210 427

AND CONTOURS
ADDED BY YSCO GEOMATICS
REF: 1008 / 17
DATED: 23 OCTOBER 2008
NUMBERS REFER TO ARBORISTS
REPORT PREPARED BY
ANDERSON ENVIRONMENTAL
CONSULTANTS PTY. LTD.

EXTERNAL BOUNDARIES AND
PROPOSED SUBDIVISION BOUNDARIES
ADDED BY YSCO GEOMATICS
REF: 1008 / 11
DATED: 31 JULY 2008

LEGEND	
-----	DENOTES APPROX. POSITION OF OVERHEAD ELECTRICITY
-----	DENOTES APPROX. POSITION OF UNDERGROUND ELECTRICITY
-----	DENOTES APPROX. POSITION OF GAS LINE
-----	DENOTES APPROX. POSITION OF OPTUS LINE
-----	DENOTES APPROX. POSITION OF SEWER LINE
-----	DENOTES APPROX. POSITION OF STORMWATER
-----	DENOTES APPROX. POSITION OF TELSTRA LINE
-----	DENOTES APPROX. POSITION OF WATER

LEGEND	
BB	DENOTES BOTTOM OF BANK
EB	DENOTES EDGE OF BITUMEN
ER	DENOTES EDGE OF RESERVOIR
EV	DENOTES EDGE OF VEGETATION
ET	DENOTES EDGE OF TRACK
F	DENOTES FENCE
NS	DENOTES NATURAL SURFACE
PP	DENOTES POWER POLE
TB	DENOTES TOP OF BANK
360T	DENOTES GREEN BELT TREE (SEE PAGE 34 FOR DETAILS)

THIS PLAN IS PREPARED FROM A COMBINATION OF FIELD SURVEY AND EXISTING RECORDS FOR THE PURPOSE OF DESIGNING NEW CONSTRUCTIONS ON THE LAND AND SHOULD NOT BE USED FOR ANY OTHER PURPOSE.

THE TITLE BOUNDARIES AS SHOWN HEREON WERE NOT MARKED AT THE TIME OF SURVEY AND HAVE BEEN DETERMINED BY PLAN DIMENSIONS ONLY AND NOT BY FIELD SURVEY.

SOME SERVICES SHOWN HEREON HAVE BEEN LOCATED BY FIELD SURVEY.


NOTE: LOCATIONS OF DOMESTIC SERVICE CROSSINGS ARE UNKNOWN.

PRIOR TO EXCAVATION THE CONTRACTOR MUST:

- NOTIFY A.S.L. ON 0415527919
- OBTAIN TELSTRA'S "DUTY OF CARE" DOCUMENT REGARDING WORKING IN THE VICINITY OF TELSTRA PLANT.
- VERIFY CO-AXIAL/OPTIC FIBRE CABLE LOCATION

PRIOR TO ANY DEMOLITION, EXCAVATION OR CONSTRUCTION ON THE SITE, THE RELEVANT AUTHORITY SHOULD BE CONTACTED FOR LOCATION OF FURTHER UNDERGROUND SERVICES AND DETAILED LOCATIONS OF ALL SERVICES.

CAUTION: CONTOURS SHOWN HEREON ARE INDICATIVE ONLY PREFERENCE SHOULD BE GIVEN TO SPOT HEIGHTS AS SHOWN.

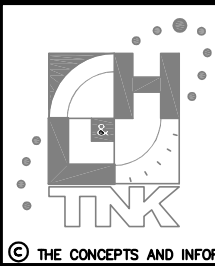

LEAN & HAYWARD PTY LTD
Incorporating the Practices of
W D Kimber & Associates Pty. Ltd.
Development Consultants
Surveying, Engineering, Planning & Project Management
LEVEL 11 14 MARLBOROUGH ST. PO BOX 222
MELBOURNE VIC 3000
TEL: (03) 9247 8222 FAX: (03) 9247 8223
www.lean-hayward.com.au
© THE CONCEPTS AND INFORMATION CONTAINED IN THIS DOCUMENT ARE THE COPYRIGHT OF LEAN & HAYWARD PTY LTD.



NATIONAL PROJECT CONSULTANTS
BENCHMARK
IN QUALITY
ADVANCED SURVEYING
ACR 897 482 755

NO.	AMENDMENT	DATE	DRAWN	CHECKED	AUTH'D

CLIENT/PROJECT	
NATIONAL PROJECT CONSULTANTS	
SURV'D/DESIGN'D	CHECKED


AUTHORITY	
AUBURN COUNCIL	
PROPERTY DESCRIPTION	
LOT 2 DP 456502 LOT 2 DP 225818	
LOCALITY	
POTTS HILL	

SCALE	
1:200	
ORIGIN OF LEVELS	
PM 111443 RL 65.829	
DATUM	
A.H.D.	

POTTS HILL RESERVOIR	
CONTOUR & DETAIL SURVEY	
DATE	DRAWN
JULY 07	A.O'H
SHEET	24
OF	35
AMENDMENT	
DRAWING NO.	76862.01.D0



PREPARED BY: POTTS HILL SURVEY MODEL

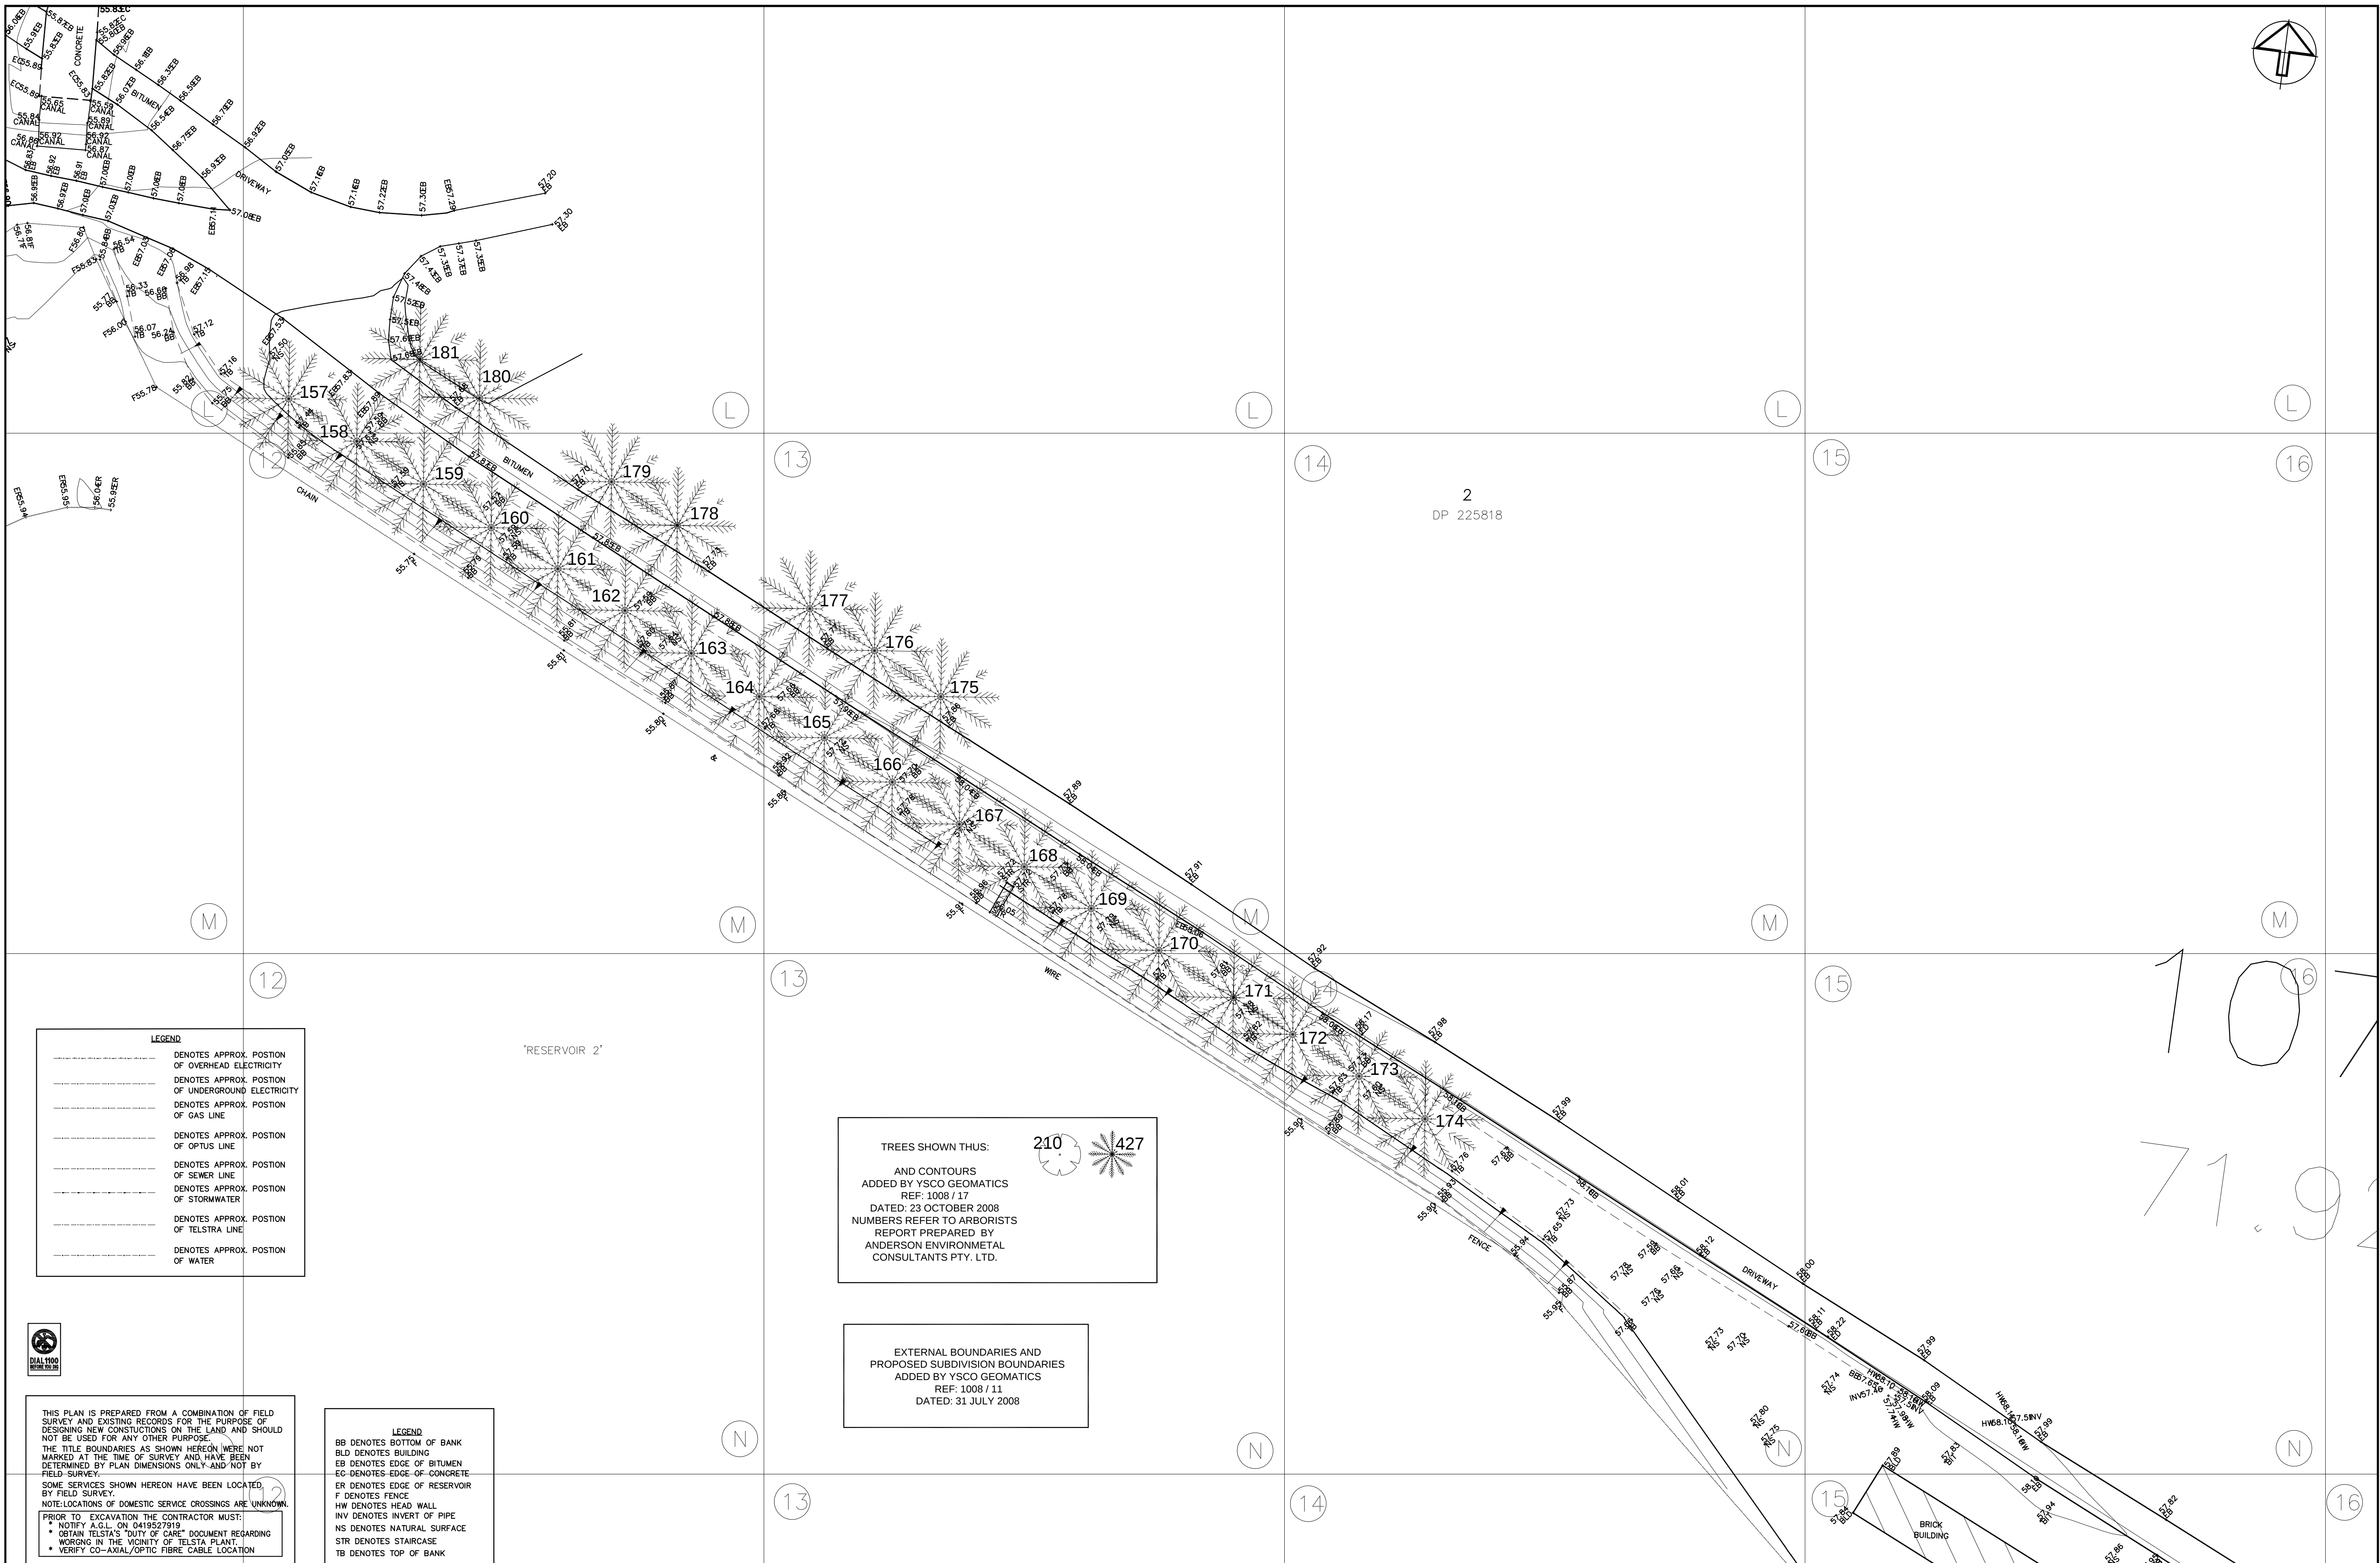

- LEGEND**
- DENOTES APPROX. POSITION OF OVERHEAD ELECTRICITY
 - DENOTES APPROX. POSITION OF UNDERGROUND ELECTRICITY
 - DENOTES APPROX. POSITION OF GAS LINE
 - DENOTES APPROX. POSITION OF OPTUS LINE
 - DENOTES APPROX. POSITION OF SEWER LINE
 - DENOTES APPROX. POSITION OF STORMWATER
 - DENOTES APPROX. POSITION OF TELSTRA LINE
 - DENOTES APPROX. POSITION OF WATER

THIS PLAN IS PREPARED FROM A COMBINATION OF FIELD SURVEY AND EXISTING RECORDS FOR THE PURPOSE OF DESIGNING NEW CONSTRUCTIONS ON THE LAND AND SHOULD NOT BE USED FOR ANY OTHER PURPOSE.

THE TITLE BOUNDARIES AS SHOWN HEREON WERE NOT MARKED AT THE TIME OF SURVEY AND HAVE BEEN DETERMINED BY PLAN DIMENSIONS ONLY AND NOT BY FIELD SURVEY.

SOME SERVICES SHOWN HEREON HAVE BEEN LOCATED BY FIELD SURVEY.

NOTE: LOCATIONS OF DOMESTIC SERVICE CROSSINGS ARE UNKNOWN.

PRIOR TO EXCAVATION THE CONTRACTOR MUST:

- NOTIFY A.G.L. ON 0419527919
- OBTAIN TELSTRA'S "DUTY OF CARE" DOCUMENT REGARDING WORKING IN THE VICINITY OF TELSTRA PLANT
- VERIFY CO-AXIAL/OPTIC FIBRE CABLE LOCATION

PRIOR TO ANY DEMOLITION, EXCAVATION OR CONSTRUCTION ON THE SITE, THE RELEVANT AUTHORITY SHOULD BE CONTACTED FOR LOCATION OF FURTHER UNDERGROUND SERVICES AND DETAILED LOCATIONS OF ALL SERVICES.

CAUTION: CONTOURS SHOWN HEREON ARE INDICATIVE ONLY. PREFERENCE SHOULD BE GIVEN TO SPOT HEIGHTS AS SHOWN.


- LEGEND**
- BB DENOTES BOTTOM OF BANK
 - BLD DENOTES BUILDING
 - EB DENOTES EDGE OF BITUMEN
 - EC DENOTES EDGE OF CONCRETE
 - ER DENOTES EDGE OF RESERVOIR
 - F DENOTES FENCE
 - HW DENOTES HEAD WALL
 - INV DENOTES INVERT OF PIPE
 - NS DENOTES NATURAL SURFACE
 - STR DENOTES STAIRCASE
 - TB DENOTES TOP OF BANK

TREES SHOWN THUS: 210 427

AND CONTOURS
ADDED BY YSCO GEOMATICS
REF: 1008 / 17
DATED: 23 OCTOBER 2008
NUMBERS REFER TO ARBORISTS
REPORT PREPARED BY
ANDERSON ENVIRONMETAL
CONSULTANTS PTY. LTD.

EXTERNAL BOUNDARIES AND
PROPOSED SUBDIVISION BOUNDARIES
ADDED BY YSCO GEOMATICS
REF: 1008 / 11
DATED: 31 JULY 2008

 LEAN & HAYWARD PTY LTD Incorporating the Practice of W D Kimber & Associates Pty. Ltd. Development Consultants Surveying, Engineering, Planning & Project Management LEVEL 114 HANOVER ST PMB 800 SYDNEY NSW 2000 TEL: (02) 9231 1111 FAX: (02) 9231 1112 www.lean-hayward.com.au  benchmark IN QUALITY WE EXCEL © THE CONCEPTS AND INFORMATION CONTAINED IN THIS DOCUMENT ARE THE COPYRIGHT OF LEAN & HAYWARD PTY LTD	 ACK 067 402 355		NO.	AMENDMENT	DATE	DRAWN	CHECKED	AUTH'D	CLIENT/PROJECT														AUTHORITY		SCALE		POTTS HILL RESERVOIR CONTOUR & DETAIL SURVEY						 DRAWING No. 76862.01.D0
									NATIONAL PROJECT CONSULTANTS														AUBURN COUNCIL		1:200								
									SURV'D/DESG'D														PROPERTY DESCRIPTION		ORIGIN OF LEVELS								
									CHECKED														LOT 2 DP 456502 LOT 2 DP 225818		PM 111443 RL 65.829								
									AUTHORISED														LOCALITY		DATUM								
									V.T.														POTTS HILL		A.H.D.								
									D.BORVREFF																								
									D.BORVREFF																								
									TABLE OF																								
									1 10 20 30 40 50 60 70 80 90 100 110 120 130 140 150																								

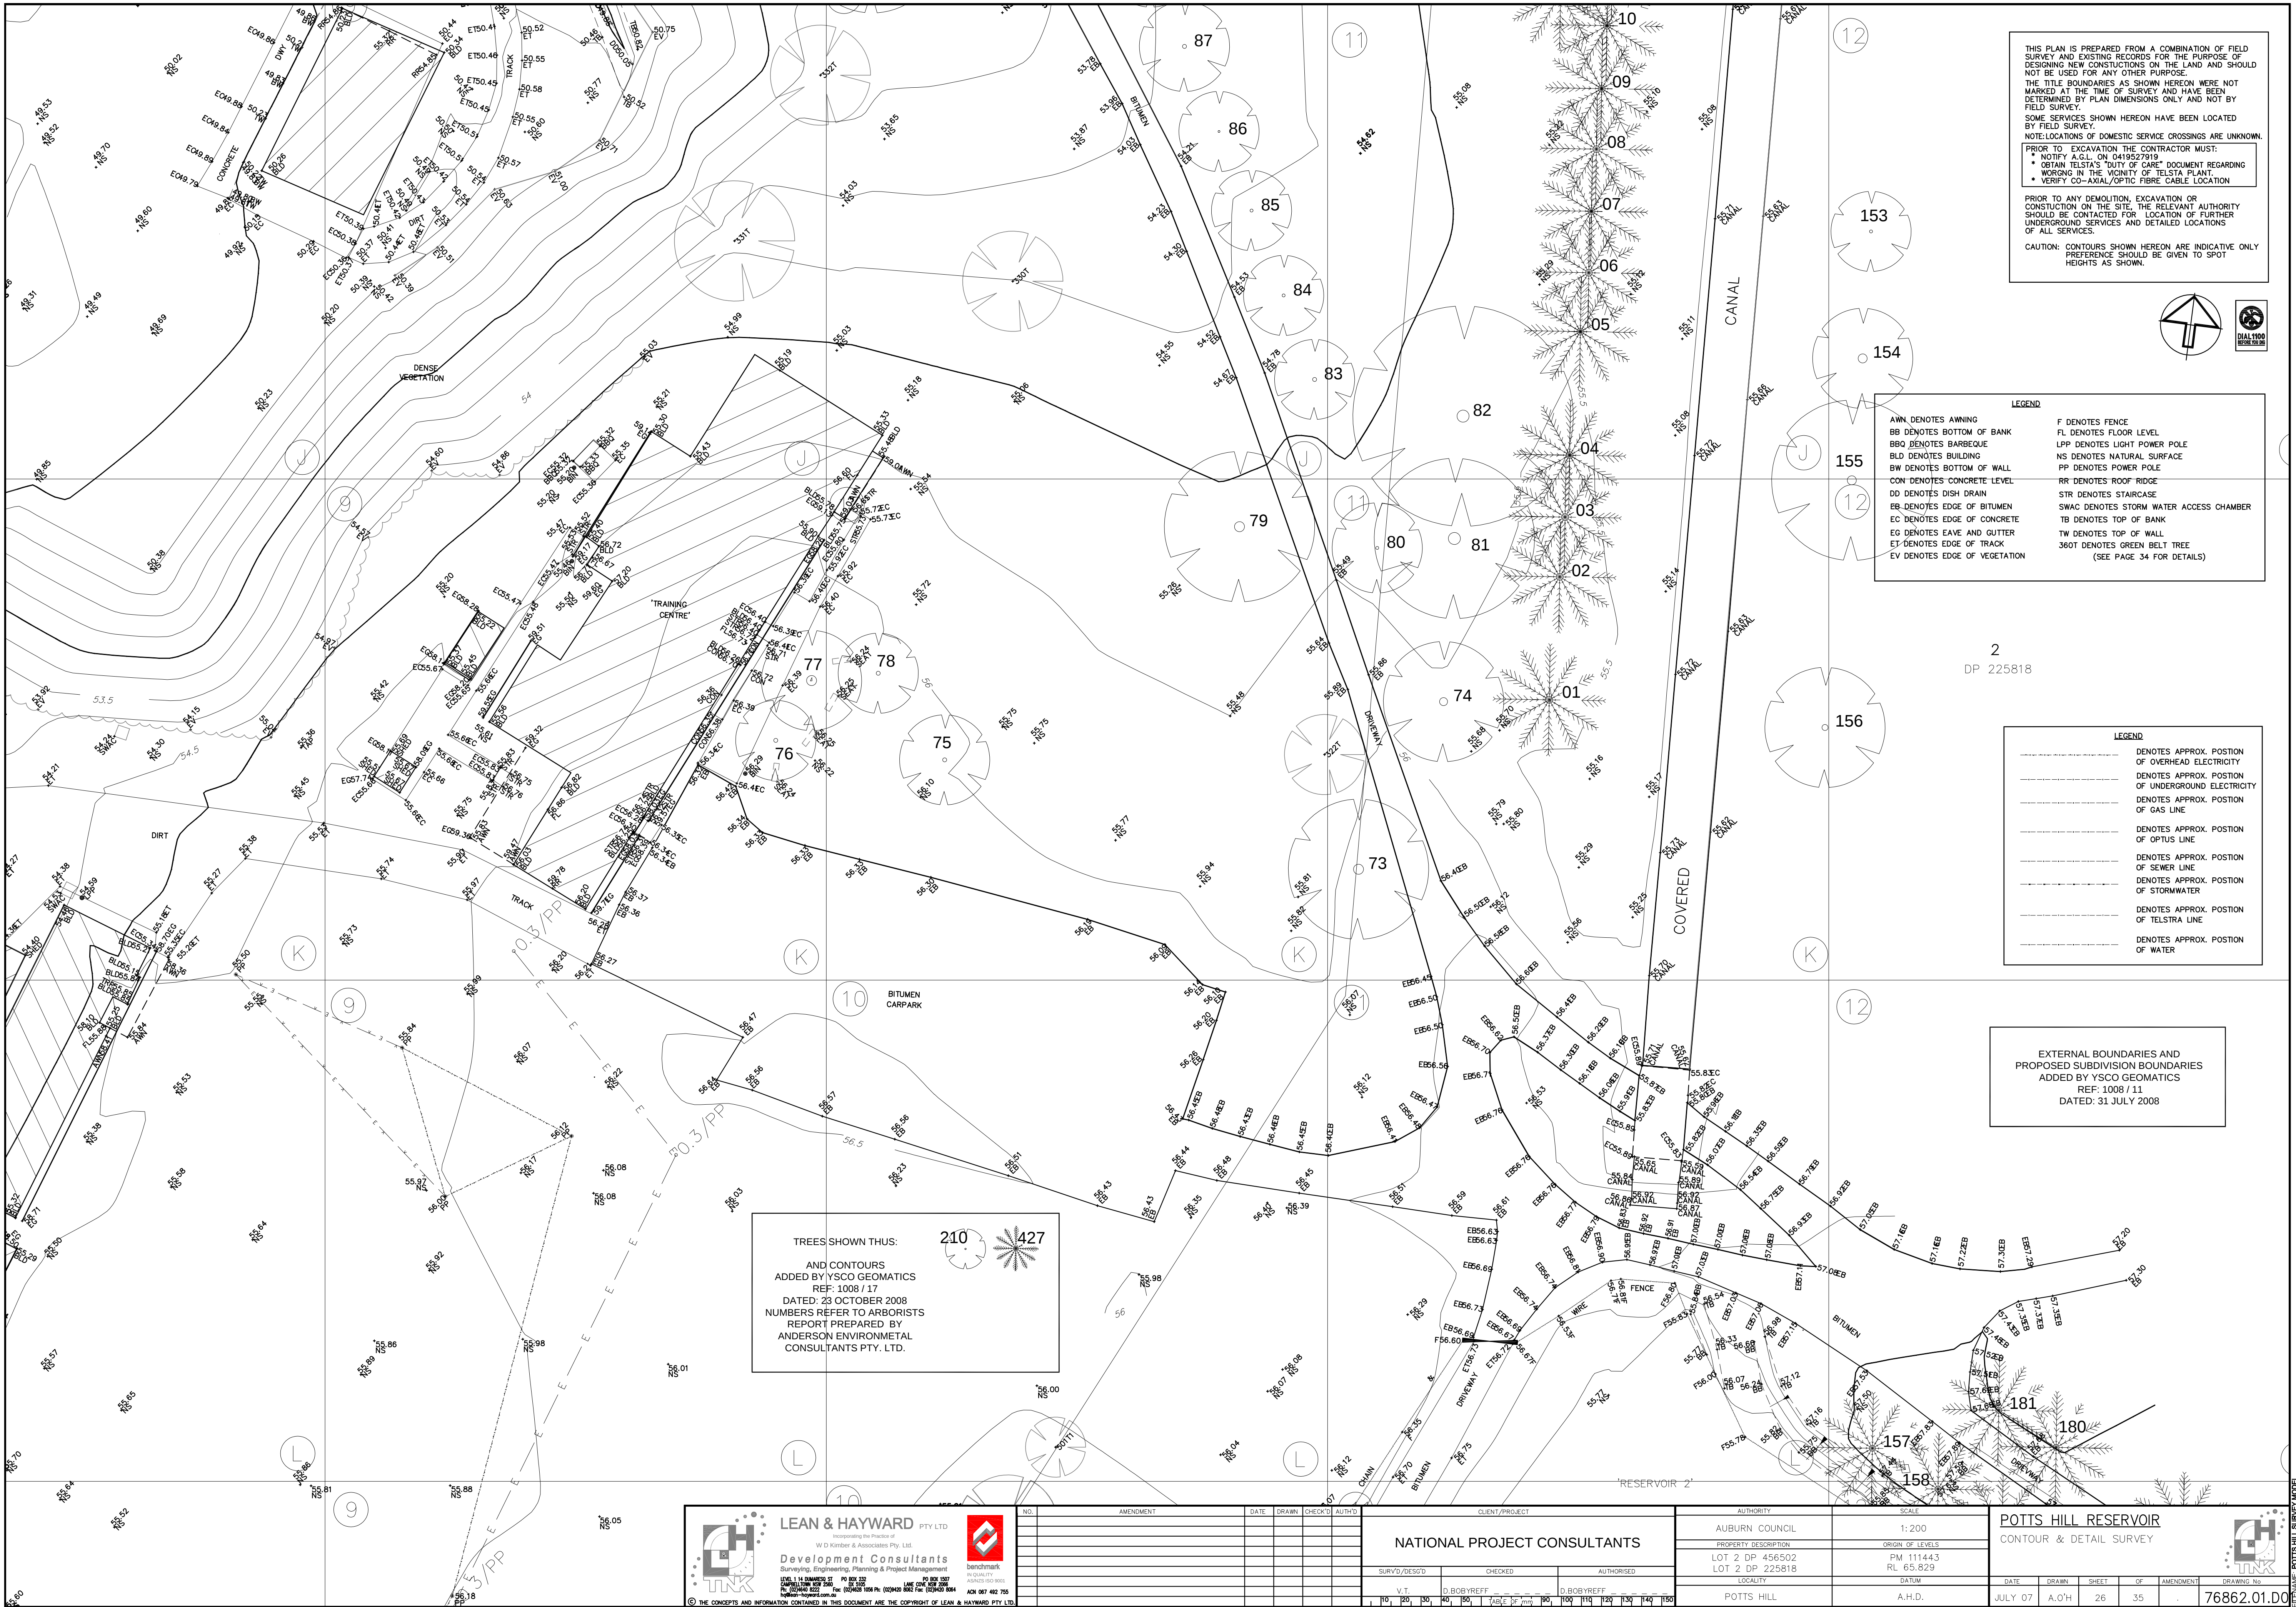

THIS PLAN IS PREPARED FROM A COMBINATION OF FIELD SURVEY AND EXISTING RECORDS FOR THE PURPOSE OF DESIGNING NEW CONSTRUCTIONS ON THE LAND AND SHOULD NOT BE USED FOR ANY OTHER PURPOSE.
THE TITLE BOUNDARIES AS SHOWN HEREON WERE NOT MARKED AT THE TIME OF SURVEY AND HAVE BEEN DETERMINED BY PLAN DIMENSIONS ONLY AND NOT BY FIELD SURVEY.
SOME SERVICES SHOWN HEREON HAVE BEEN LOCATED BY FIELD SURVEY.
NOTE: LOCATIONS OF DOMESTIC SERVICE CROSSINGS ARE UNKNOWN.
PRIOR TO EXCAVATION THE CONTRACTOR MUST:
• NOTIFY A.G.L. ON 0419527919
• OBTAIN TELSTAS "DUTY OF CARE" DOCUMENT REGARDING WORKING IN THE VICINITY OF TELSTA PLANT.
• VERIFY CO-AXIAL/OPTIC FIBRE CABLE LOCATION
PRIOR TO ANY DEMOLITION, EXCAVATION OR CONSTRUCTION ON THE SITE, THE RELEVANT AUTHORITY SHOULD BE CONTACTED FOR LOCATION OF FURTHER UNDERGROUND SERVICES AND DETAILED LOCATIONS OF ALL SERVICES.
CAUTION: CONTOURS SHOWN HEREON ARE INDICATIVE ONLY PREFERENCE SHOULD BE GIVEN TO SPOT HEIGHTS AS SHOWN.

LEGEND
AWN DENOTES AWNING
BB DENOTES BOTTOM OF BANK
BBQ DENOTES BARBEQUE
BLD DENOTES BUILDING
BW DENOTES BOTTOM OF WALL
CON DENOTES CONCRETE LEVEL
DD DENOTES DISH DRAIN
ER DENOTES EDGE OF BITUMEN
EC DENOTES EDGE OF CONCRETE
EG DENOTES EAVE AND GUTTER
ET DENOTES EDGE OF TRACK
EV DENOTES EDGE OF VEGETATION
F DENOTES FENCE
FL DENOTES FLOOR LEVEL
LPP DENOTES LIGHT POWER POLE
NS DENOTES NATURAL SURFACE
PP DENOTES POWER POLE
RR DENOTES ROOF RIDGE
STR DENOTES STAIRCASE
SWAC DENOTES STORM WATER ACCESS CHAMBER
TB DENOTES TOP OF BANK
TW DENOTES TOP OF WALL
360T DENOTES GREEN BELT TREE
(SEE PAGE 34 FOR DETAILS)

LEGEND
--- DENOTES APPROX. POSITION OF OVERHEAD ELECTRICITY
--- DENOTES APPROX. POSITION OF UNDERGROUND ELECTRICITY
--- DENOTES APPROX. POSITION OF GAS LINE
--- DENOTES APPROX. POSITION OF OPTUS LINE
--- DENOTES APPROX. POSITION OF SEWER LINE
--- DENOTES APPROX. POSITION OF STORMWATER
--- DENOTES APPROX. POSITION OF TELSTRA LINE
--- DENOTES APPROX. POSITION OF WATER

EXTERNAL BOUNDARIES AND PROPOSED SUBDIVISION BOUNDARIES ADDED BY YSCO GEOMATICS
REF: 1008 / 11
DATED: 31 JULY 2008

TREES SHOWN THUS: 210 427
AND CONTOURS ADDED BY YSCO GEOMATICS
REF: 1008 / 11
DATED: 23 OCTOBER 2008
NUMBERS REFER TO ARBORISTS
REPORT PREPARED BY ANDERSON ENVIRONMENTAL CONSULTANTS PTY. LTD.


LEAN & HAYWARD PTY LTD
Incorporating the Practices of
W D Kimber & Associates Pty. Ltd.
Development Consultants
Surveying, Engineering, Planning & Project Management
114 HAWTHORN ST. PO BOX 332
MELBOURNE VIC 3001
TEL: (03) 9594 8222 FAX: (03) 9594 8223
WWW.LEAN-HAYWARD.COM.AU
© THE CONCEPTS AND INFORMATION CONTAINED IN THIS DOCUMENT ARE THE COPYRIGHT OF LEAN & HAYWARD PTY LTD.

NO.	AMENDMENT	DATE	DRAWN	CHECKED	AUTH'D

CLIENT/PROJECT		AUTHORITY	
NATIONAL PROJECT CONSULTANTS		AUBURN COUNCIL	
SURV'D/DESG'D		PROPERTY DESCRIPTION	
V.T.		LOT 2 DP 456502	
D.BOR VREFF		LOT 2 DP 225818	
D.BOR VREFF		LOCALITY	
		POTTS HILL	

SCALE		DATE	
1:200		JULY 07	
ORIGIN OF LEVELS		DRAWN	
PM 111443		SHEET	
RL 65.829		OF	
DATUM		AMENDMENT	
A.H.D.		DRAWING NO.	
		76862.01.D0	

POTTS HILL RESERVOIR
CONTOUR & DETAIL SURVEY
DATE: JULY 07
DRAWN: A.O'H
SHEET: 26
OF: 35
AMENDMENT:
DRAWING NO.: 76862.01.D0

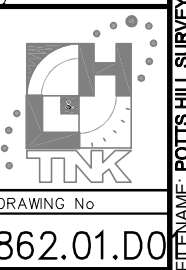

FILENAME: POTTS HILL SURVEY MODEL